

STRUCTURAL DRAWING INDEX		
SHEET NUMBER	SHEET NAME	
S0001	DRAWING LIST	
S2500	FIRST FLOOR PLAN	
S5600	RAMPS - PLANS, SECTION	

CLIENT

CITY OF TORONTO



Toronto

Corporate Real Estate Management

Project Management Office

Metro Hall Toronto, ON

MSV 3C6

COPYRIGHT
This drawing has been prepared solely for the intended use. Thus any reproduction or distribution for any purpose other than authorized by IBI Group is forbidden. Written dimensions shall have precedence over scaled dimensions. Contractors shall verify and be responsible for all dimensions and conditions on the job, and IBI Group shall be informed of any variations from the dimensions and conditions shown on the drawing. Shop drawings shall be submitted to IBI Group for general conformance before proceeding with fabrication.

IBI Group Professional Services (Canada) Inc.
is a member of the IBI Group of companies

ISSUES		
No.	DESCRIPTION	DATE
A.	50% SUBMISSION	2021-01-21
B	ISSUED FOR PERMIT	2021-04-12
C	90% SUBMISSION	2021-04-12
D	ISSUED FOR TENDER	2021-05-25
E	ISSUED FOR CONSTRUCTION	2021-10-19

CONSULTANTS

SEAL



PRIME CONSULTANT


IBI GROUP
175 Galaxy Blvd, Unit 100
Toronto, ON M9W 0C9, Canada
tel 416 679 1930 fax 416 675 4620
ibigroup.com



PROJECT TITLE
CITY OF TORONTO
ACCESSIBILITY UPGRADES

PROJECT ADDRESS
TORONTO ANIMAL
SERVICES
1300 SHEPPARD AVE W
NORTH YORK ON

PROJECT NO: 91119- 19- 0162 / IBI 122260	
DRAWN BY: G. POULOU	CHECKED BY: S. NASSER
PROJECT MGR: F. BOLOURIAN	APPROVED BY: K. ANGER

SHEET TITLE
DRAWING LIST

SHEET NUMBER	ISSUE
G08-036-S0001	E

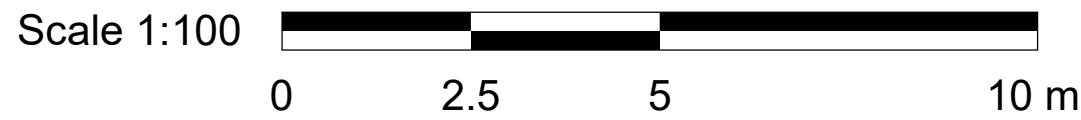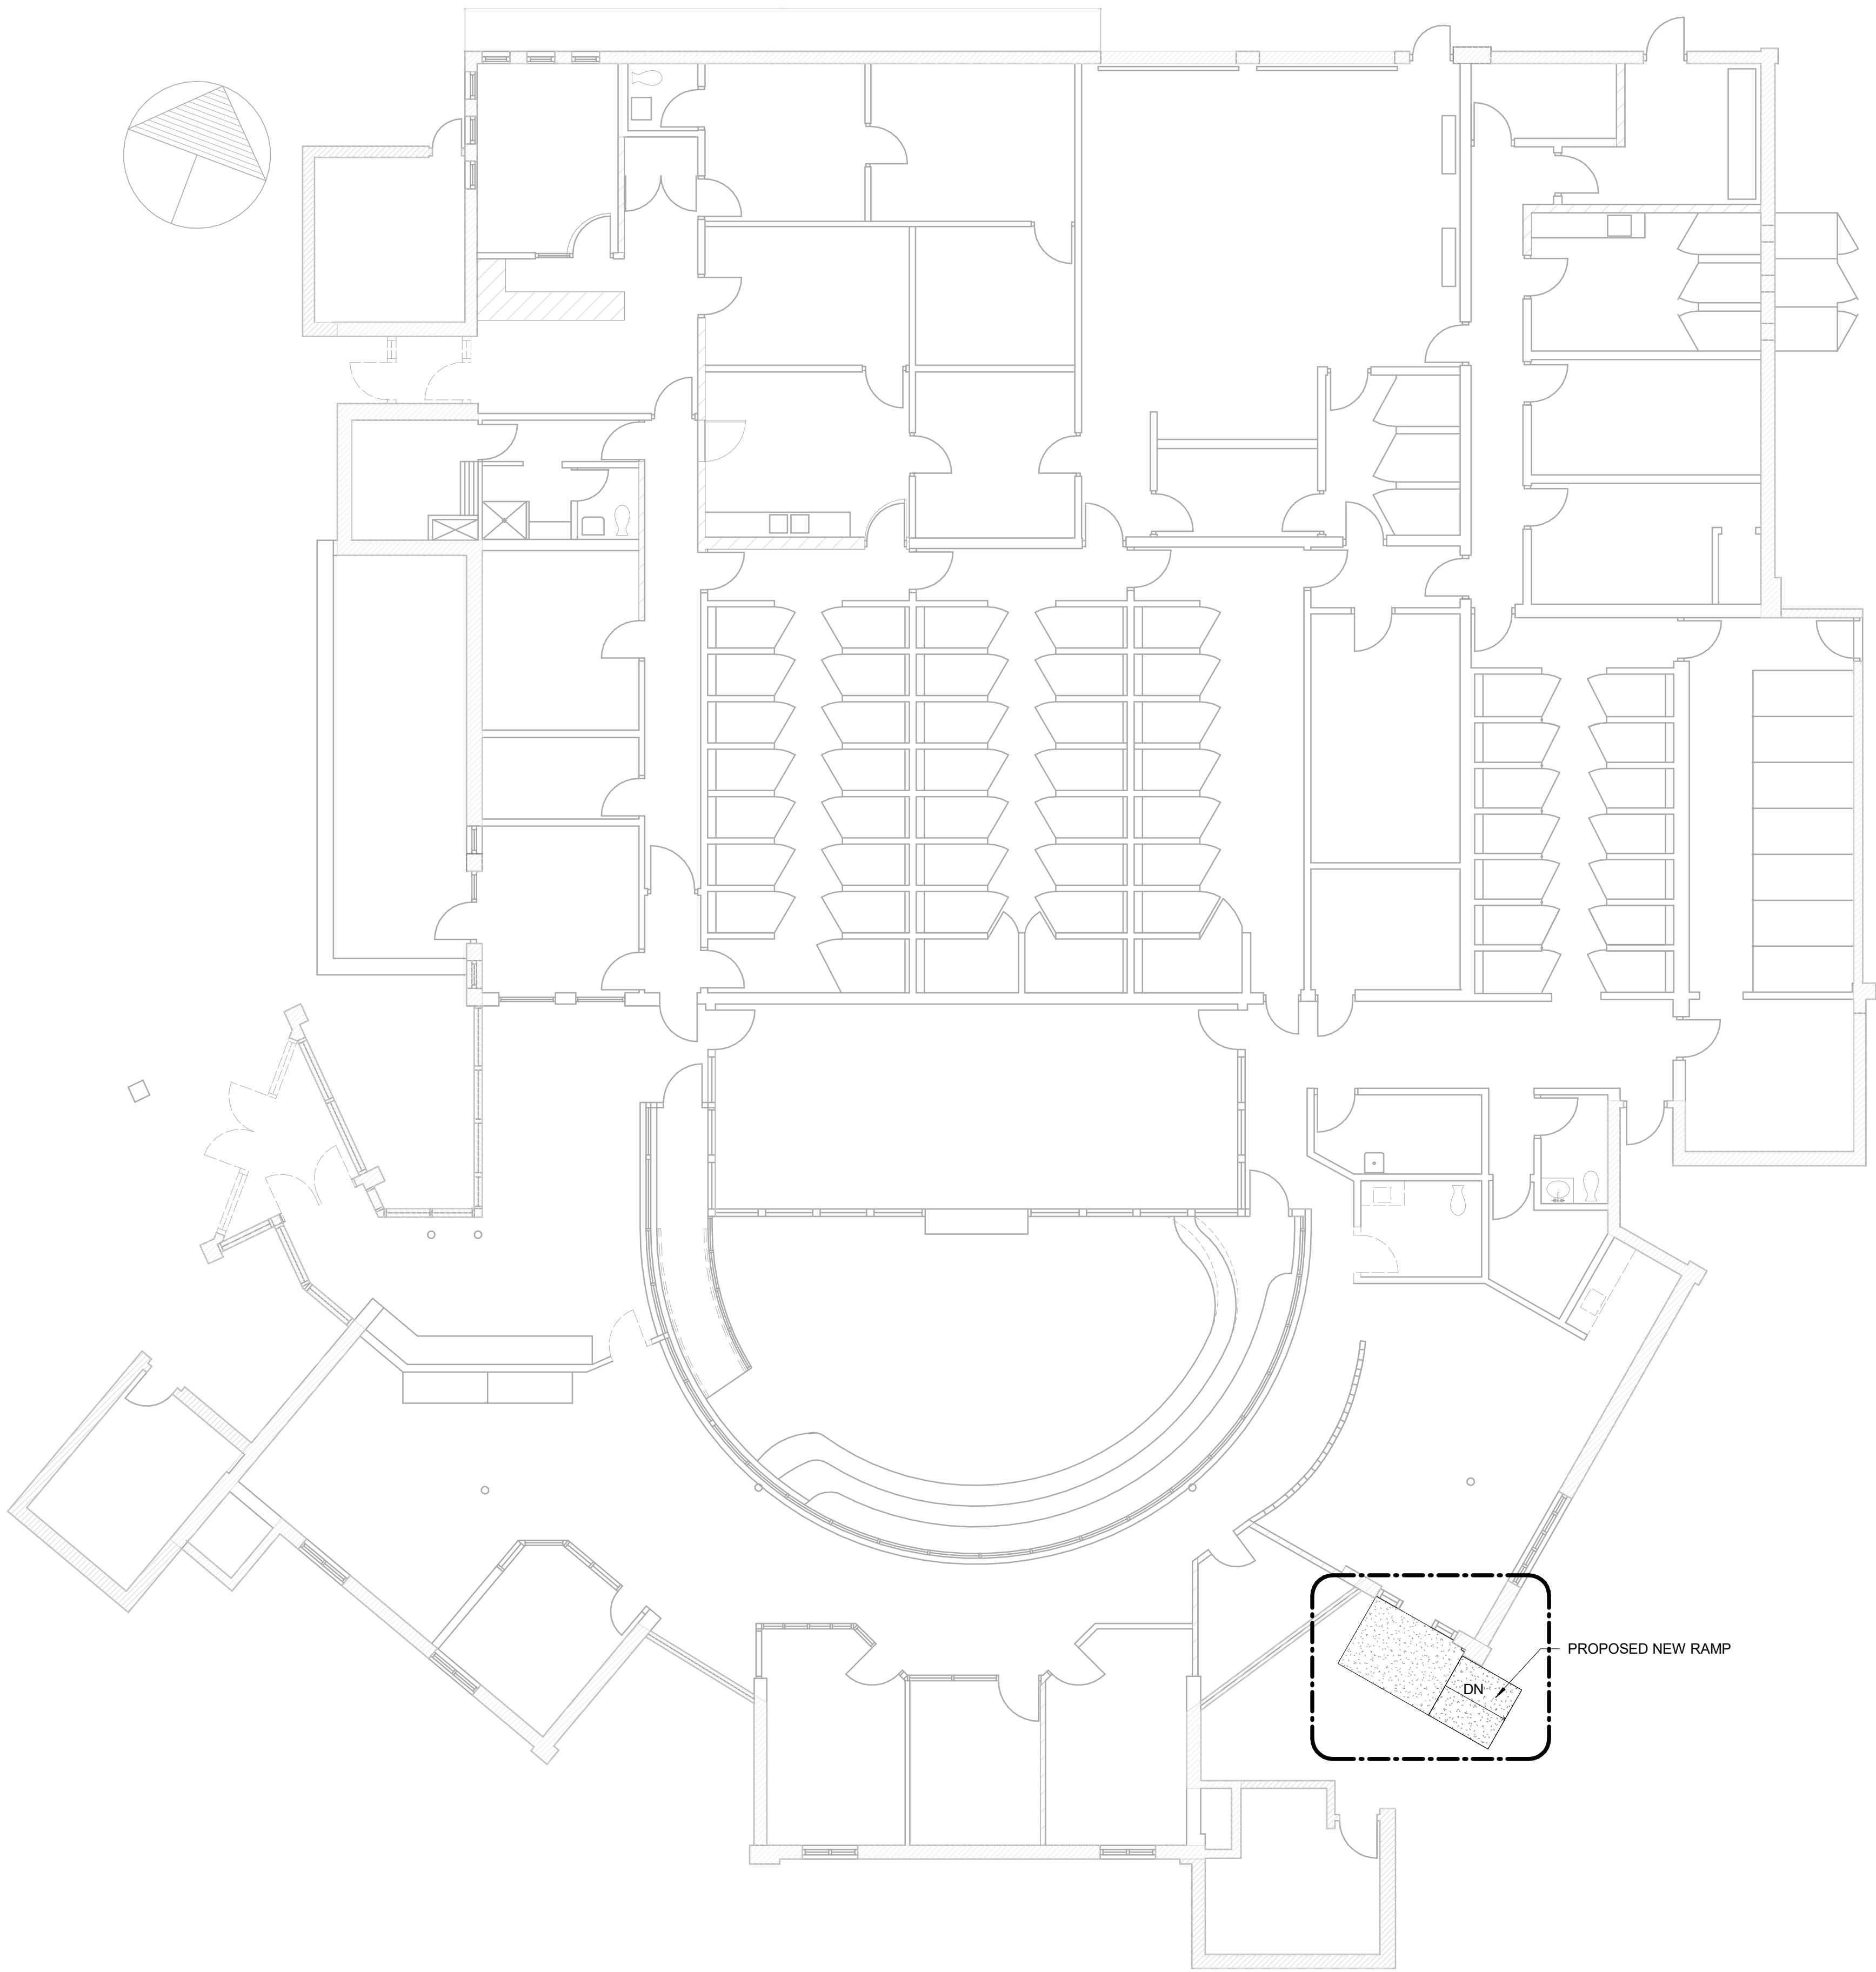

2021-10-19 9:27:12 AM

CLIENT

CITY OF TORONTO

Corporate Real Estate Management
Project Management Office
Metro Hall Toronto, ON
MSV 3C6

COPYRIGHT
This drawing has been prepared solely for the intended use. Thus any reproduction or distribution for any purpose other than authorized by IBI Group is forbidden. Written dimensions shall have precedence over scaled dimensions. Contractors shall verify and be responsible for all dimensions and conditions on the job, and IBI Group shall be informed of any variations from the dimensions and conditions shown on the drawing. Shop drawings shall be submitted to IBI Group for general conformance before proceeding with fabrication.

IBI Group Professional Services (Canada) Inc.
is a member of the IBI Group of companies

ISSUES		
No.	DESCRIPTION	DATE
A	50% SUBMISSION	2021-01-21
B	ISSUED FOR PERMIT	2021-04-12
C	90% SUBMISSION	2021-04-12
D	ISSUED FOR TENDER	2021-05-25
E	ISSUED FOR CONSTRUCTION	2021-10-19

CONSULTANTS

SEAL



PRIME CONSULTANT

IBI **IBI GROUP**
175 Galaxy Blvd, Unit 100
Toronto, ON M9W 0C9, Canada
tel 416 679 1930 fax 416 675 4620
ibigroup.com

PROJECT TITLE
**CITY OF TORONTO
ACCESSIBILITY UPGRADES**

PROJECT ADDRESS
**TORONTO ANIMAL
SERVICES
1300 SHEPPARD AVE W
NORTH YORK ON**

PROJECT NO:
9119- 19- 0162 / IBI 122260

DRAWN BY:
G. POULOU

CHECKED BY:
S. NASSER

PROJECT MGR:
F. BOLOURIAN



APPROVED BY:
K. ANGER

SHEET TITLE
FIRST FLOOR PLAN

SHEET NUMBER
G08-036-S2500

ISSUE
E

C:\Users\georgia.poulou\Documents\REV\2020\122260\TAU-8-36-1300SH\PDx-S-R20_georgia.poulou.rvt 1/1m 10mm

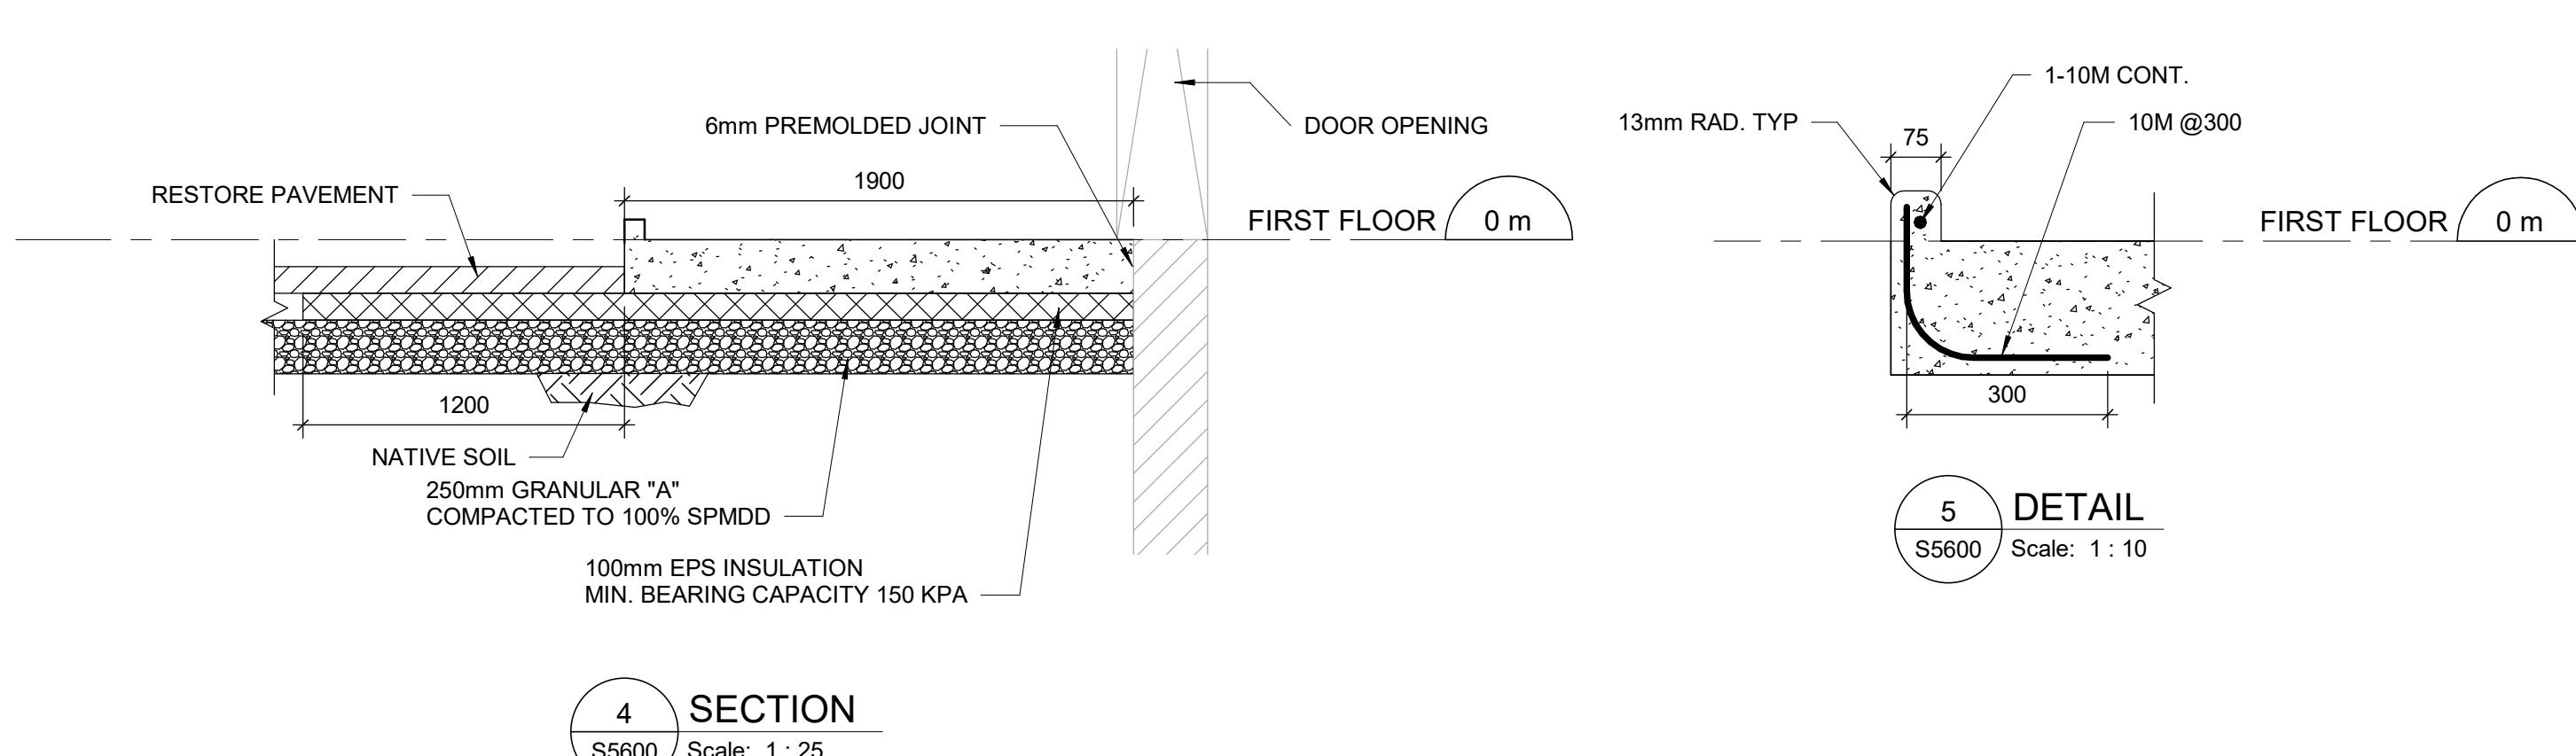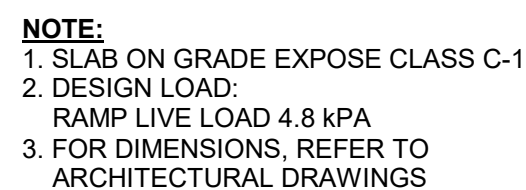

SCALE CHECK