

loound For Topdor	2021-09-20
	2021-09-20
	2021-05-03
	2021-02-05
	2021-01-19
Issued For Schematic Design Submission	2020-12-22
Revision	Date
	Issued For Tender Issued For Building Permit Issued For Building Permit Issued For 90% Construction Documents Issued For 50% Construction Documents Issued For 50% Construction Documents Issued For 100% Design Development Issued For Schematic Design Submission Revision

No. Orientation

Seal ASSOC, S ARCHITEC ting for GERRY P. PILON LICENCE 5042

All dimensions to be checked and verified on the job by the Contractor. Any discrepancies are to be reported to the Consultant prior to action. Only the latest approved drawings to be used for construction in conformance with all applicable codes, by-laws and regulations. All drawings remain the property of the Consultant. © Copyright Reserved:

These drawings and all that is represented herein are the exclusive property of Salter Pilon Architecture Inc. They may not be used or reproduced without written permission from Salter Pilon Architecture Inc.

salterpilon architecture

151 Ferris Lane, Suite 400 Barrie, Ontario L4M 6C1 salterpilon.com

t: 705.737.3530

Project Information BFES Station 201

27 Rutherford Rd. S., Brampton, ON. L6W 3J3


City of Brampton Fire & Emergency Services


Building Sections

For


Drawing Title


Date	2021-09-20	Project No	Drawing No
Drawn by	NL	20019	A401
Scale	1 : 75		

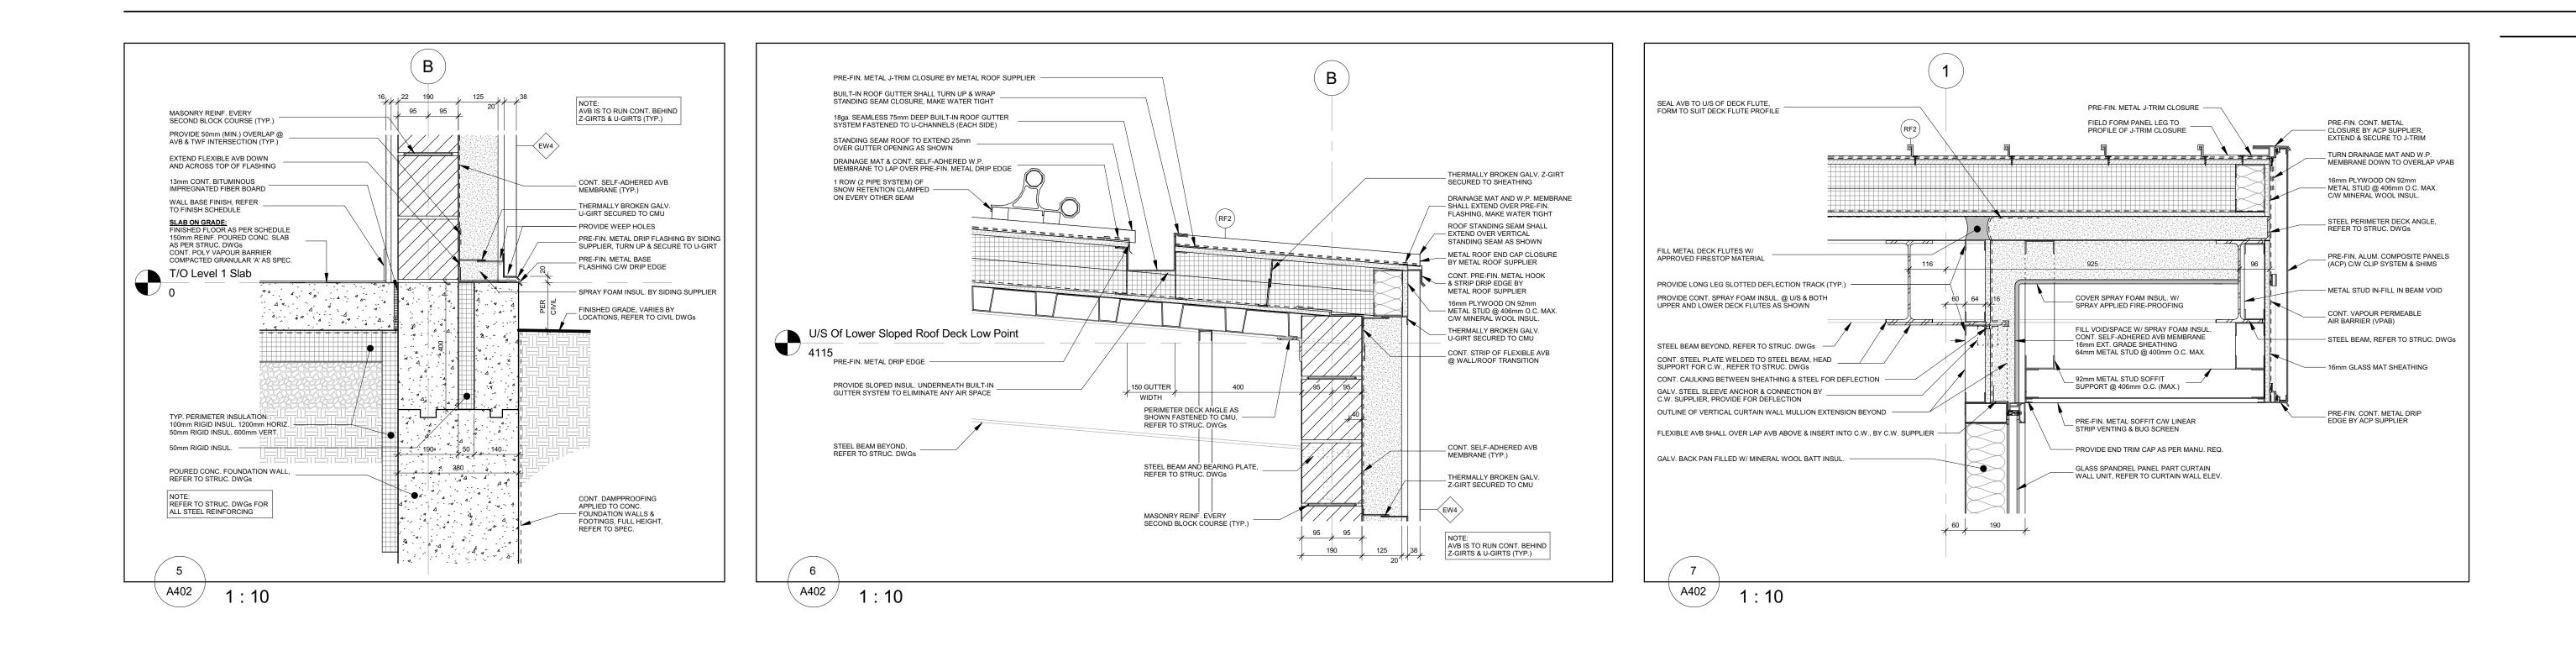


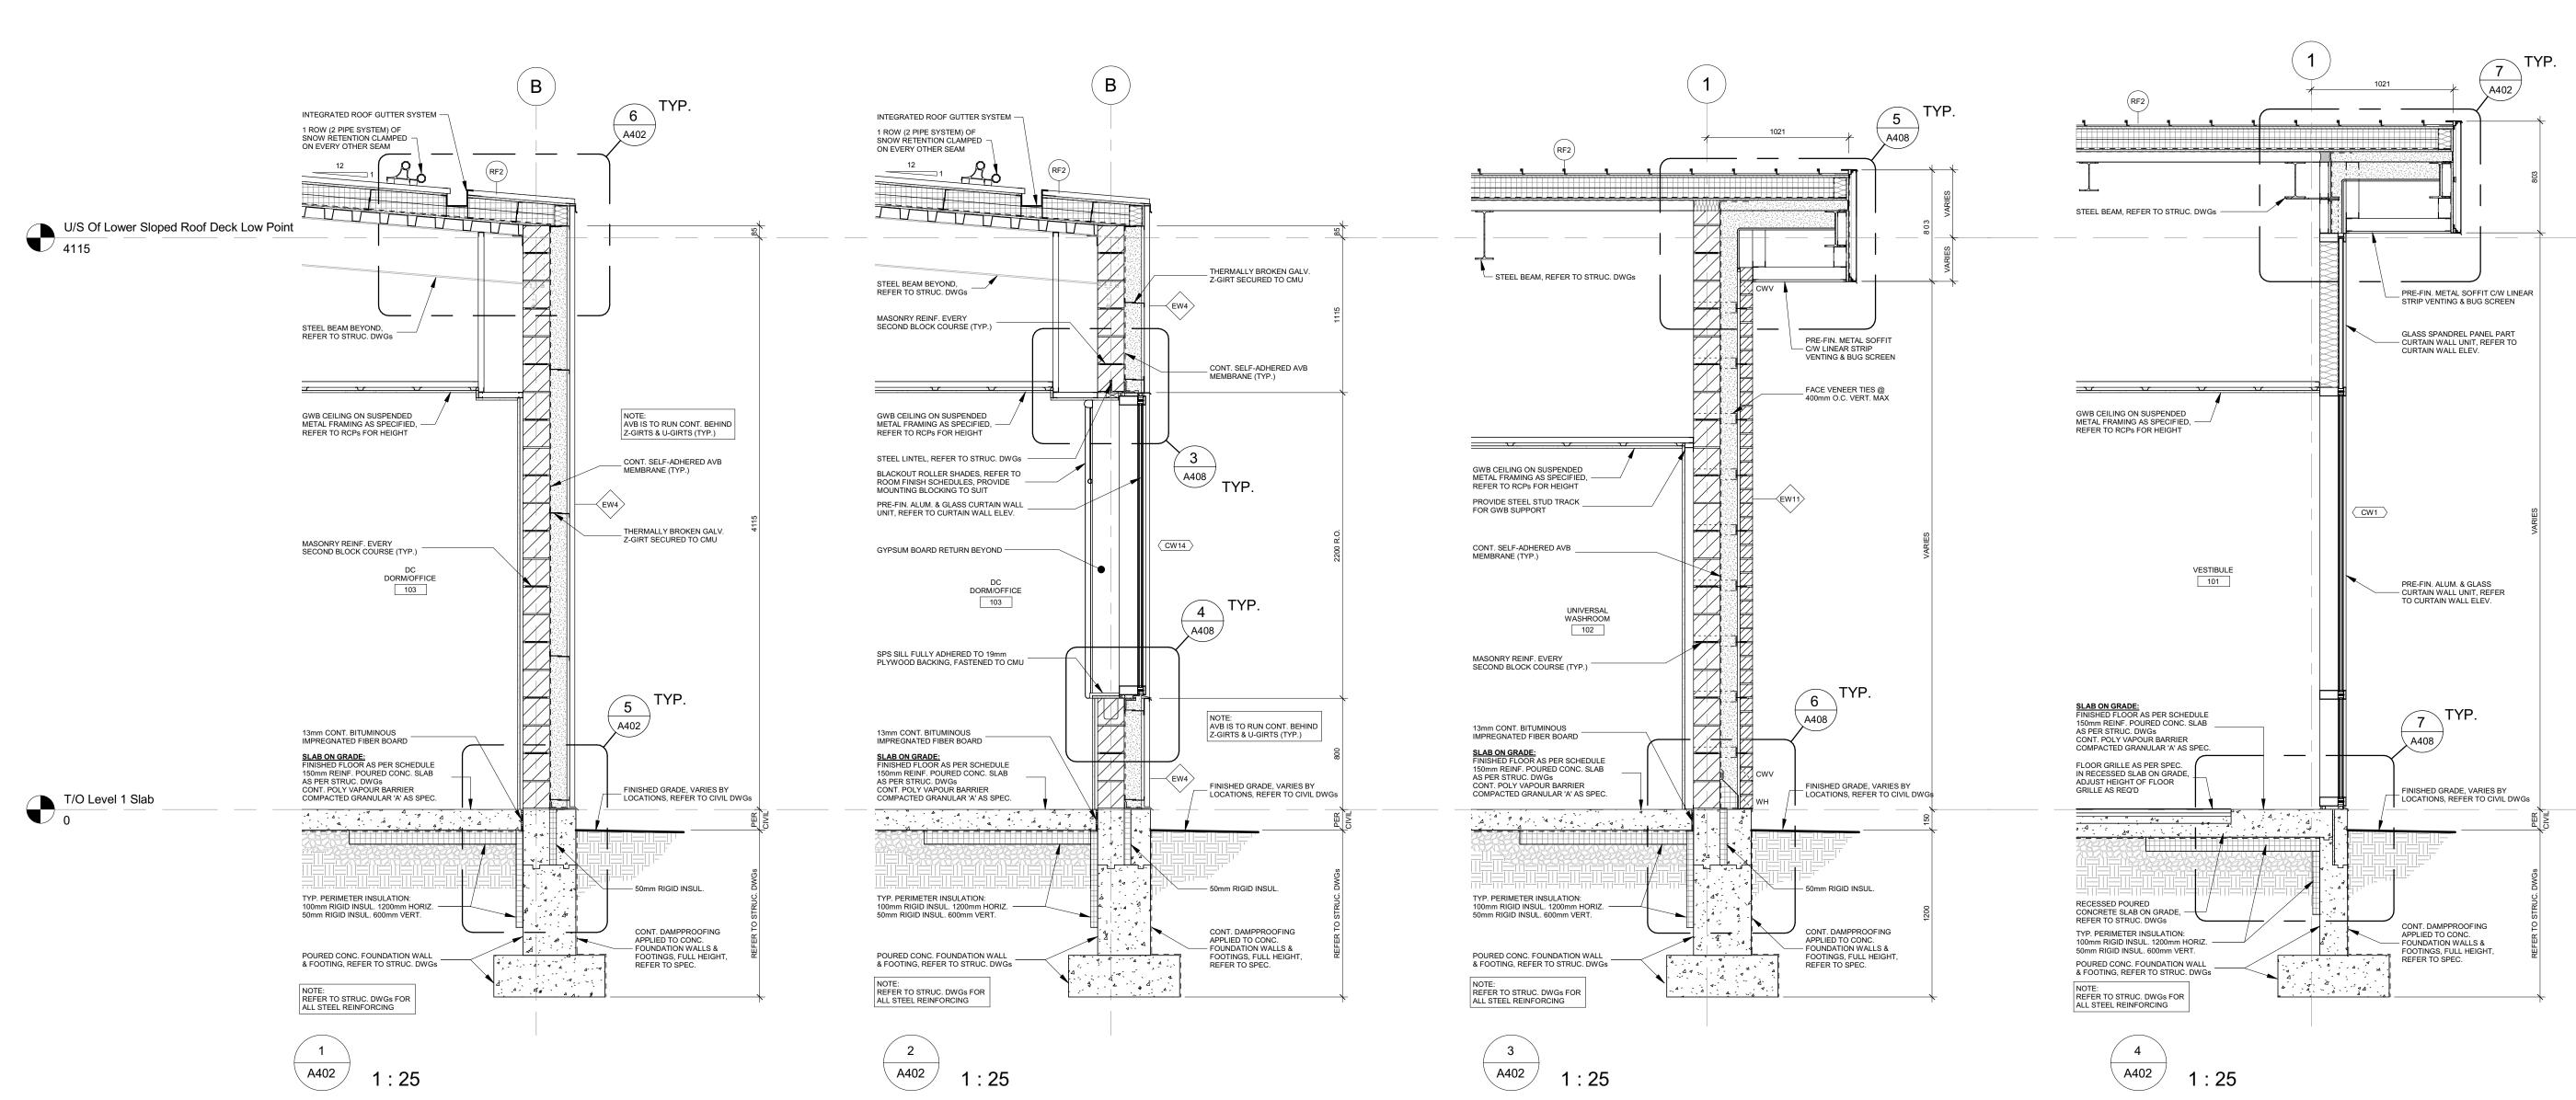



			0001.00.00
04	Issued For Tender Issued For Building Permit		2021-09-20 2021-07-27
02 01	Issued For 90% Construction I Issued For 50% Construction I		2021-05-03 2021-02-05
No.	Revision		Date
Orienta	ation	Seal	
		Gerra Li	OF TTECTS Y P. PILON CENCE 5042
These proper They n	right Reserved: drawings and all that is repr ty of Salter Pilon Architectur nay not be used or reproduc	e Inc.	are the exclusive
These proper They n Salter	yright Reserved: drawings and all that is repr ty of Salter Pilon Architectur nay not be used or reproduc Pilon Architecture Inc.	esented herein a e Inc. ed without writte	e Consultant. are the exclusive n permission from
These proper They n Salter	right Reserved: drawings and all that is repr ty of Salter Pilon Architectur nay not be used or reproduc	esented herein a e Inc. ed without writte	e Consultant. are the exclusive n permission from
These propert They n Salter	yright Reserved: drawings and all that is reprive by of Salter Pilon Architectur nay not be used or reproduc Pilon Architecture Inc.	esented herein a e Inc. ed without writte	e Consultant. are the exclusive n permission from
These propert They n Salter 151 F salter Projec	right Reserved: drawings and all that is repr by of Salter Pilon Architectur nay not be used or reproduc Pilon Architecture Inc.	esented herein a e Inc. ed without writte pile ectu Barrie, On t	tario L4M 6C1
These propert They n Salter 151 F salter Projec B 27	right Reserved: drawings and all that is reprive ty of Salter Pilon Architectur hay not be used or reproduce Pilon Architecture Inc. Collection a r c h i t erris Lane, Suite 400 pilon.com t Information	esented herein a e Inc. ed without writte pile ectu Barrie, On t 201	e Consultant. are the exclusive n permission from ON I C C I C C tario L4M 6C1 : 705.737.3530
These propert They n Salter 151 F salter Projec B 27 For	right Reserved: drawings and all that is repry by of Salter Pilon Architectur nay not be used or reproduc Pilon Architecture Inc. Collection a r c h it erris Lane, Suite 400 pilon.com t Information FES Station	esented herein a e Inc. ed without writte pil e c t u Barrie, On t 201 ampton, ON. L	Consultant. are the exclusive n permission from CON I C C tario L4M 6C1 : 705.737.3530 L6W 3J3
These propert They in Salter 151 F salter Projec B 27 For Ci Drawir	right Reserved: drawings and all that is repry by of Salter Pilon Architectur nay not be used or reproduce Pilon Architecture Inc. Collection architecture Inc. Collection architecture Inc. Collection architecture Inc. Collection Architecture Inc. Collection Architecture Inc. Collection Architecture Inc. Collection Architecture Inc. Collection Architecture Inc. Collection Architecture Inc.	esented herein a e Inc. ed without writte POI e c t u Barrie, On t 201 ampton, ON. L Emergency Se	Consultant. are the exclusive n permission from CON I C C tario L4M 6C1 : 705.737.3530 L6W 3J3
These proper They n Salter 151 F salter Projec B 27 For Ci Drawir	right Reserved: drawings and all that is repry by of Salter Pilon Architectur nay not be used or reproduce Pilon Architecture Inc. Collection a r c h it erris Lane, Suite 400 pilon.com t Information FES Station Rutherford Rd. S., Bra ty of Brampton Fire & E	esented herein a e Inc. ed without writte POI e c t u Barrie, On t 201 ampton, ON. L Emergency Se	Consultant. are the exclusive n permission from CON I C C tario L4M 6C1 : 705.737.3530 L6W 3J3
These property They in Salter	right Reserved: drawings and all that is repry by of Salter Pilon Architectur nay not be used or reproduce Pilon Architecture Inc. Collection archit erris Lane, Suite 400 opilon.com t Information FES Station Rutherford Rd. S., Bra ty of Brampton Fire & E ng Title Vall Sections	esented herein a e Inc. ed without writte pil e c t u Barrie, On t 201 ampton, ON. L Emergency Se	Consultant. are the exclusive n permission from CON I C C tario L4M 6C1 : 705.737.3530 L6W 3J3 ervices

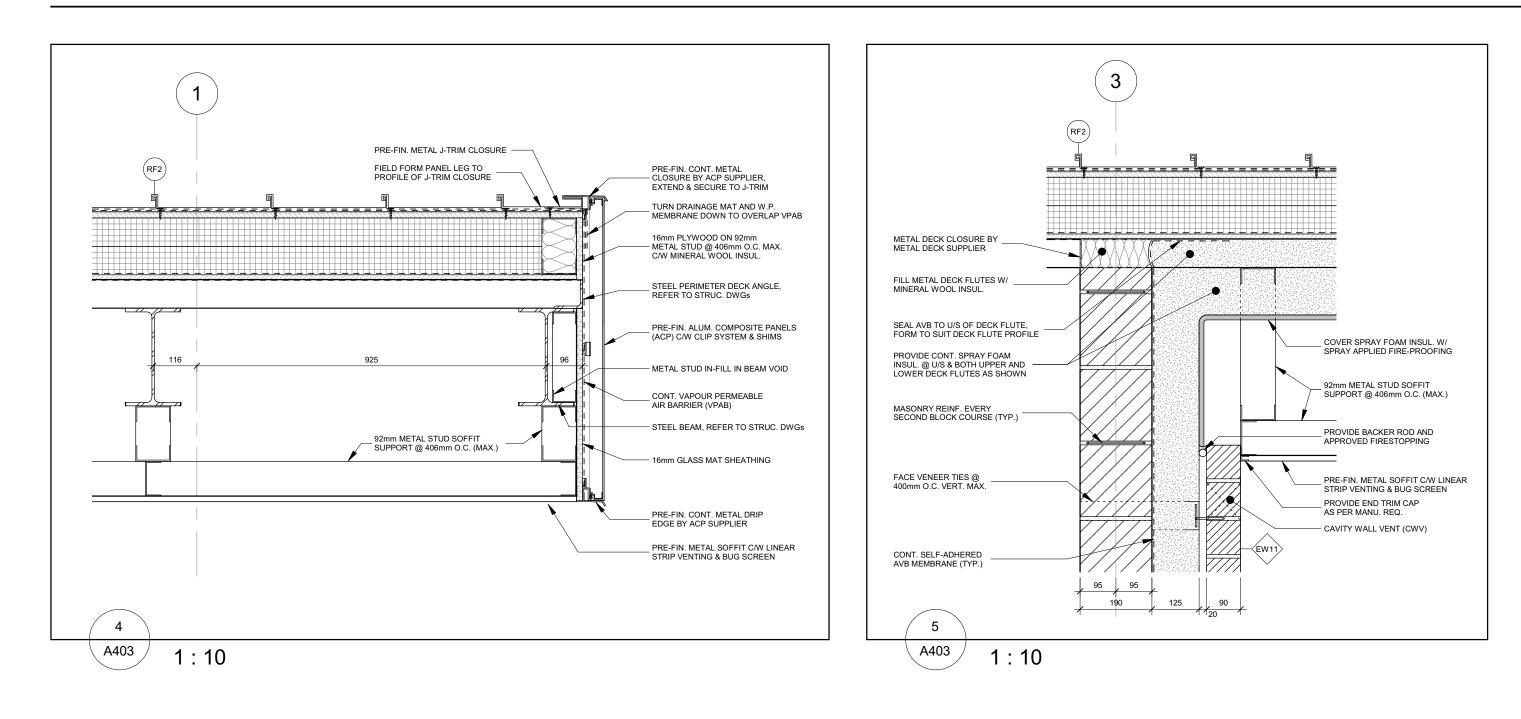


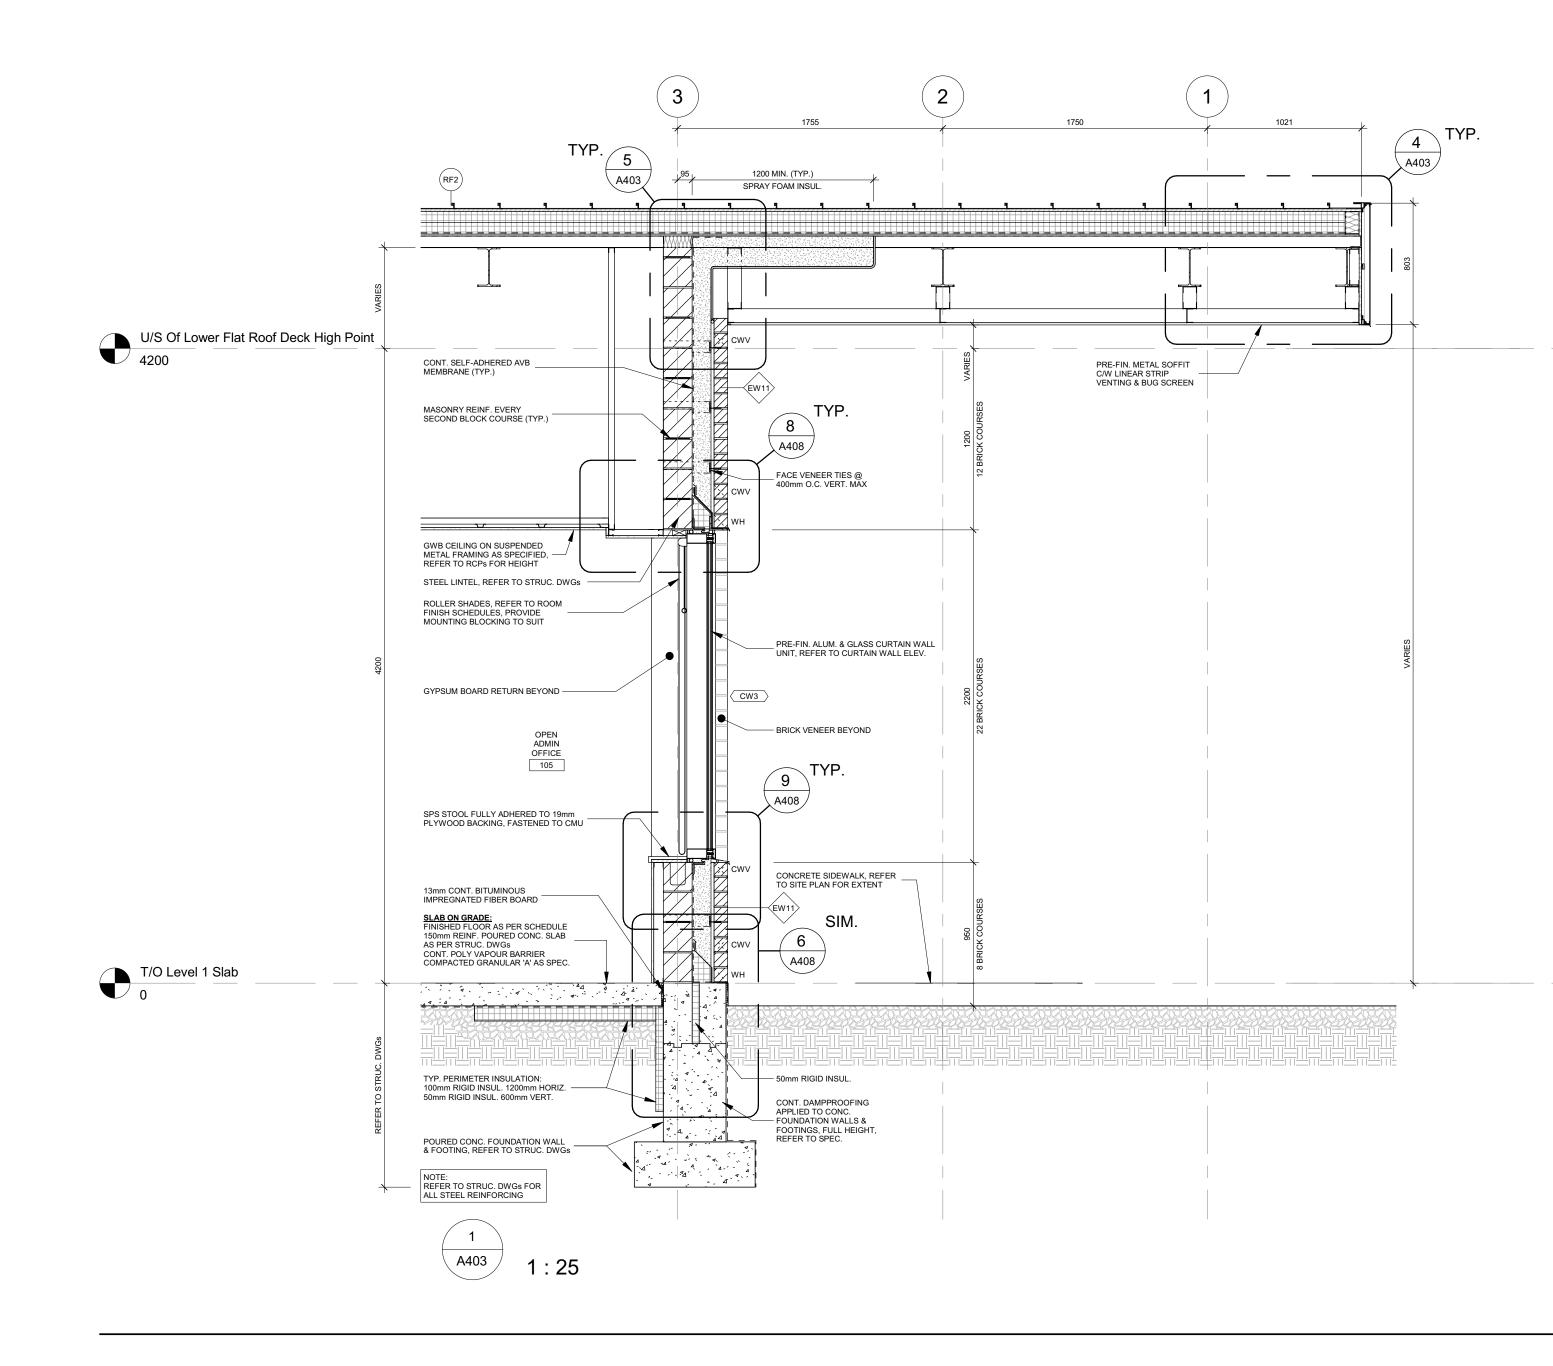

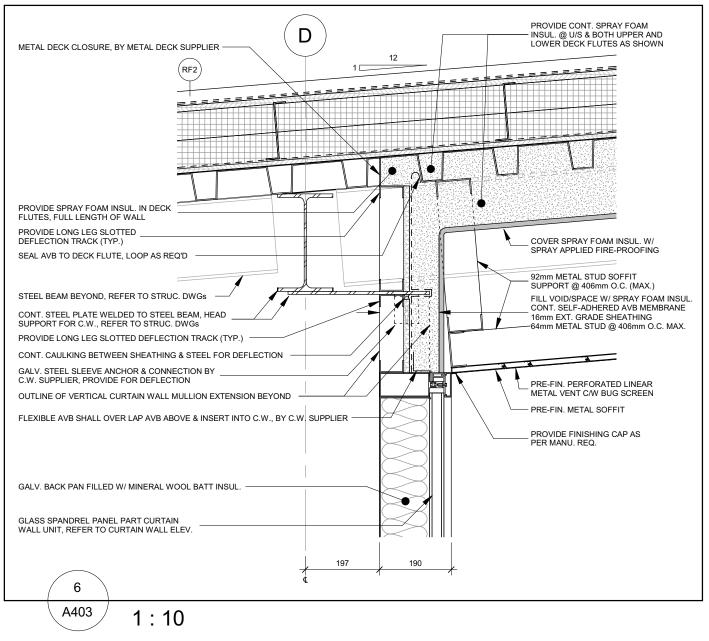

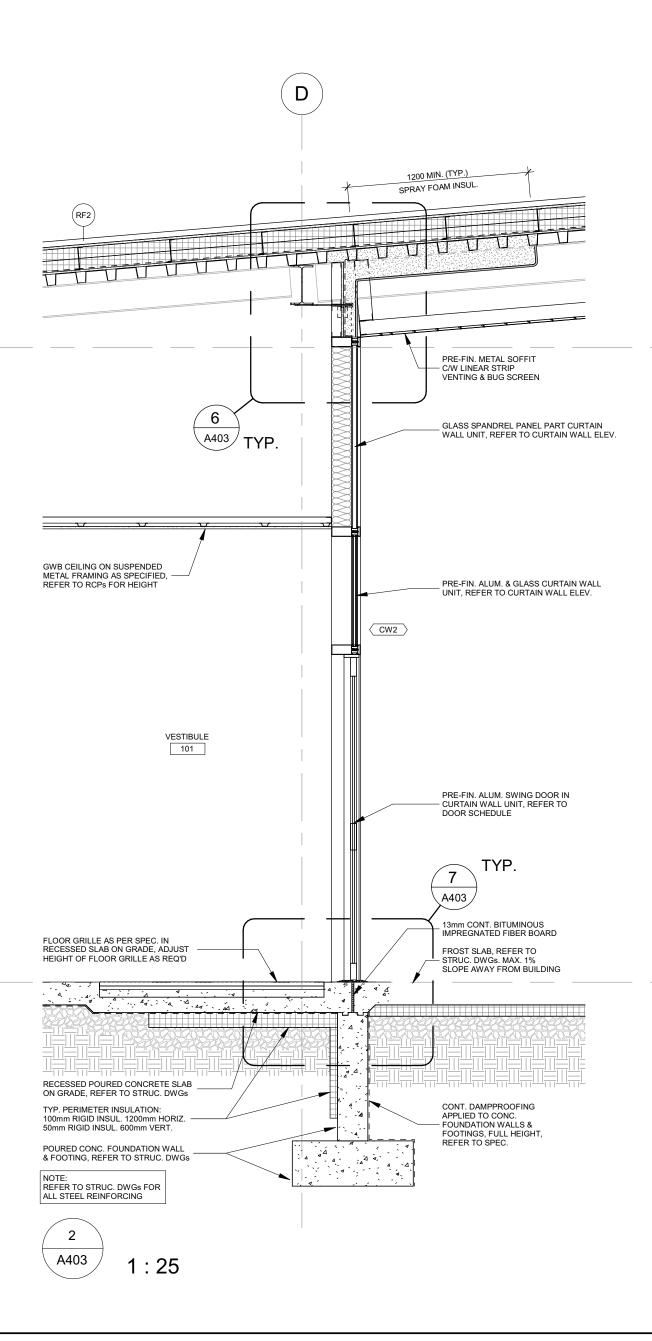

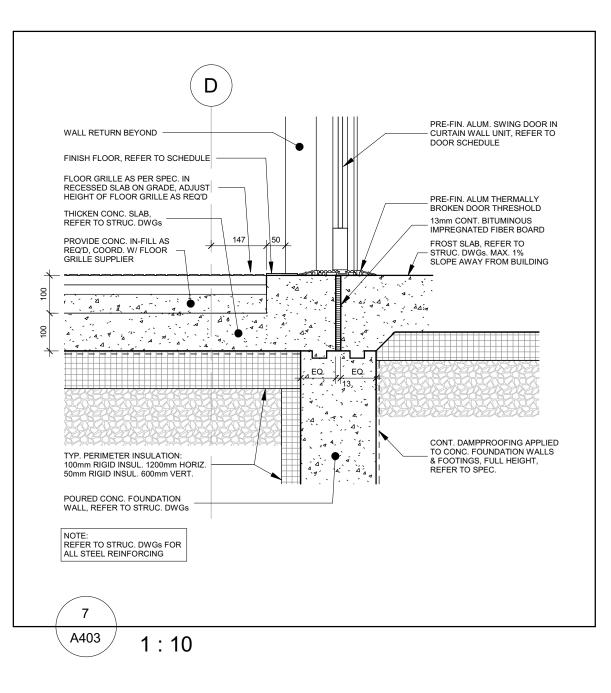

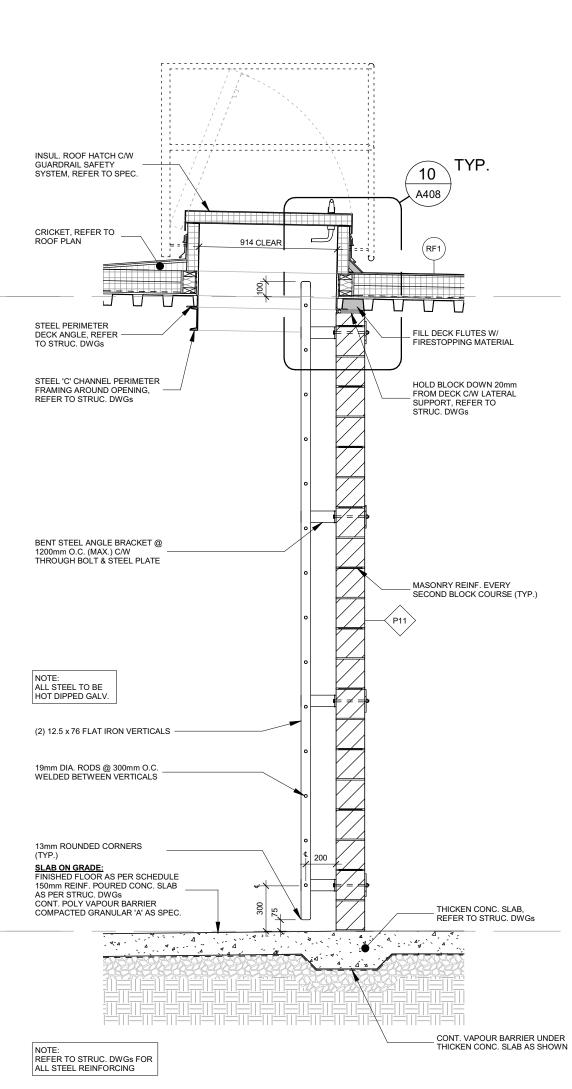



Issued For Tender

Issued For Building Permit

Issued For 90% Construction Documents

Issued For 50% Construction Documents




Scale As indicated

2021-09-20

2021-07-27 2021-05-03


2021-02-05

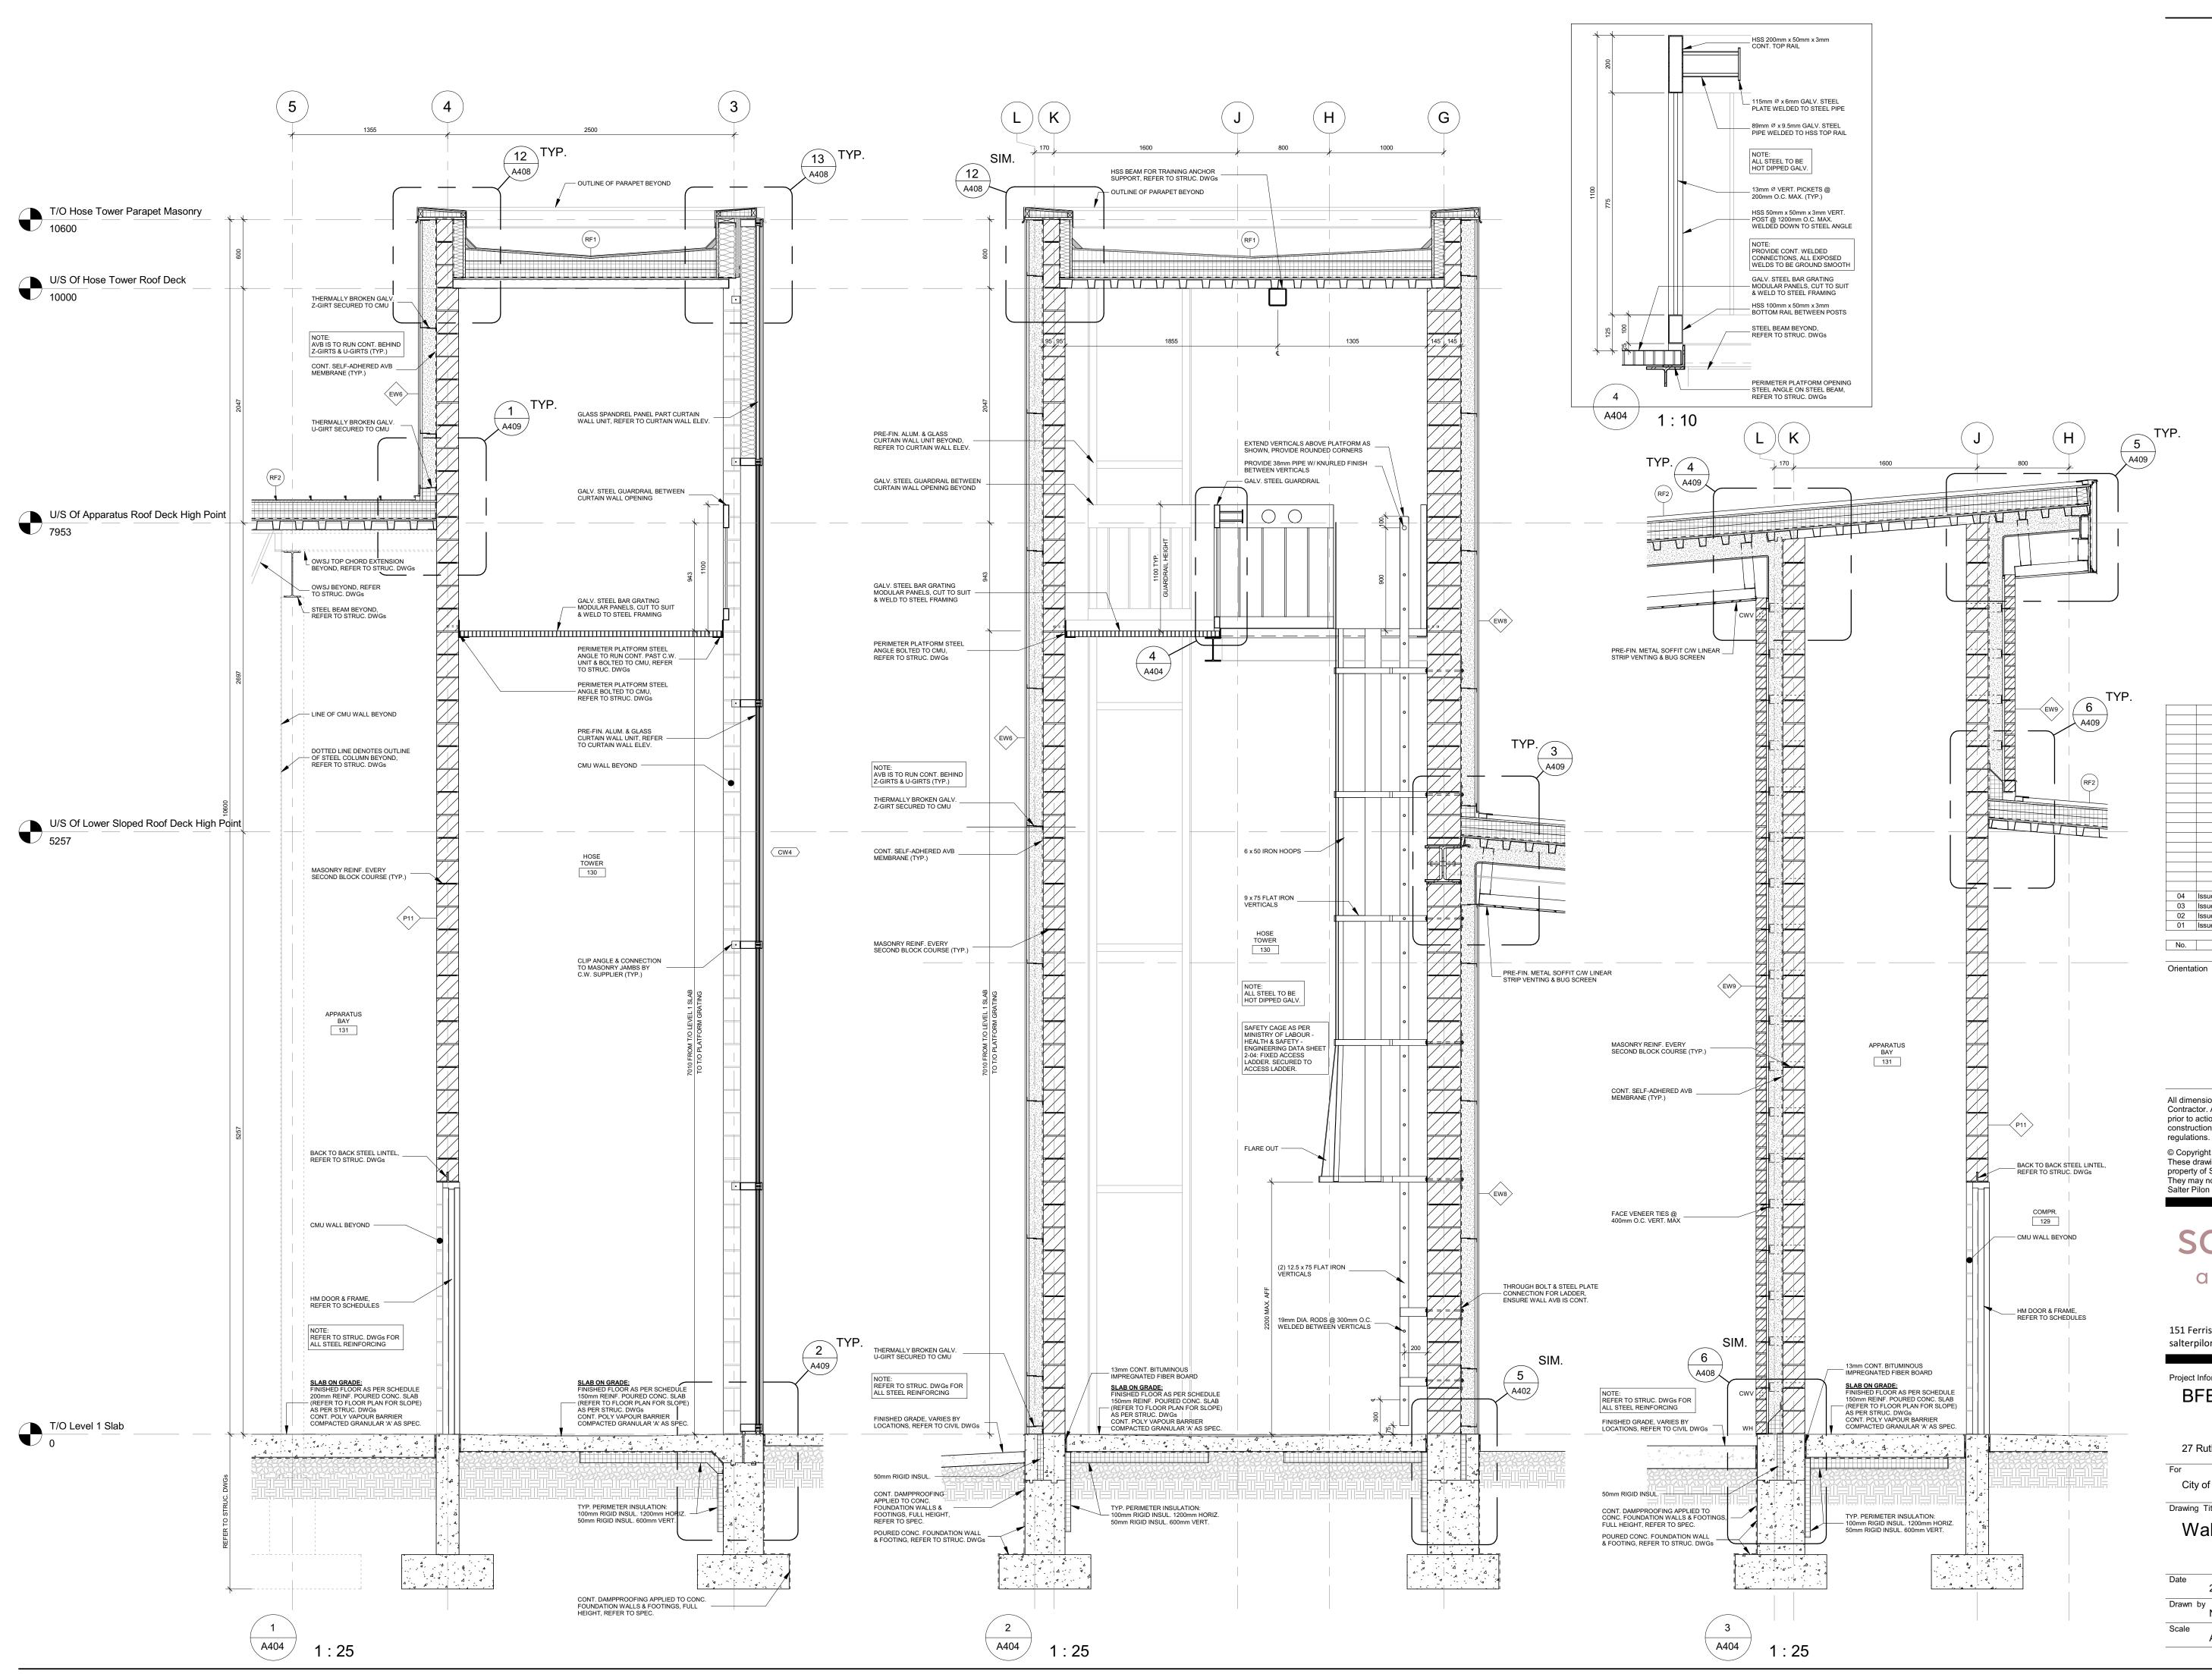


04	Issued For Tender		2021-09-20
04	Issued For Building Permit		2021-09-20
02	Issued For 90% Construction Issued For 50% Construction		2021-05-03 2021-02-05
No.	Revision		Date
Drienta	ation	Seal	
onona			ASSO
		RIC	
		N N N	OF
		O AR	CHITECTS Z
		GE	BRY P. PILON
			LICENCE 5042
		(¹¹ 11)	annun munnun m
	ensions to be checked and ctor. Any discrepancies are		
orior to	action. Only the latest appruction in conformance with a	oved drawing	s to be used for
	ions. All drawings remain th		
	yright Reserved:		
	drawings and all that is repr ty of Salter Pilon Architectur		in are the exclusive
They m	hay not be used or reproduc Pilon Architecture Inc.		tten permission from
	1.0	•	
C	alter	n	Inn
	UILCI		
	archit	-	
	archit	ect	ure
4 F 4 F			
	erris Lane, Suite 400 pilon.com	Barrie, (Ontario L4M 6C1 t: 705.737.3530
	F		
Projec	t Information		
-	FES Station	201	
D		201	
27	Rutherford Rd. S., Bra	amoton ON	1 1 6W/ 3 13
			. LUVV 000
For		_	a i
Cit	ty of Brampton Fire & E	morgonov	· ·
	, ,	lineigency	Services
Drawir	ng Title	Inergency	Services
	ng Title		Services
			Services
	ng Title		Services
	ng Title		

20019 A404


NL

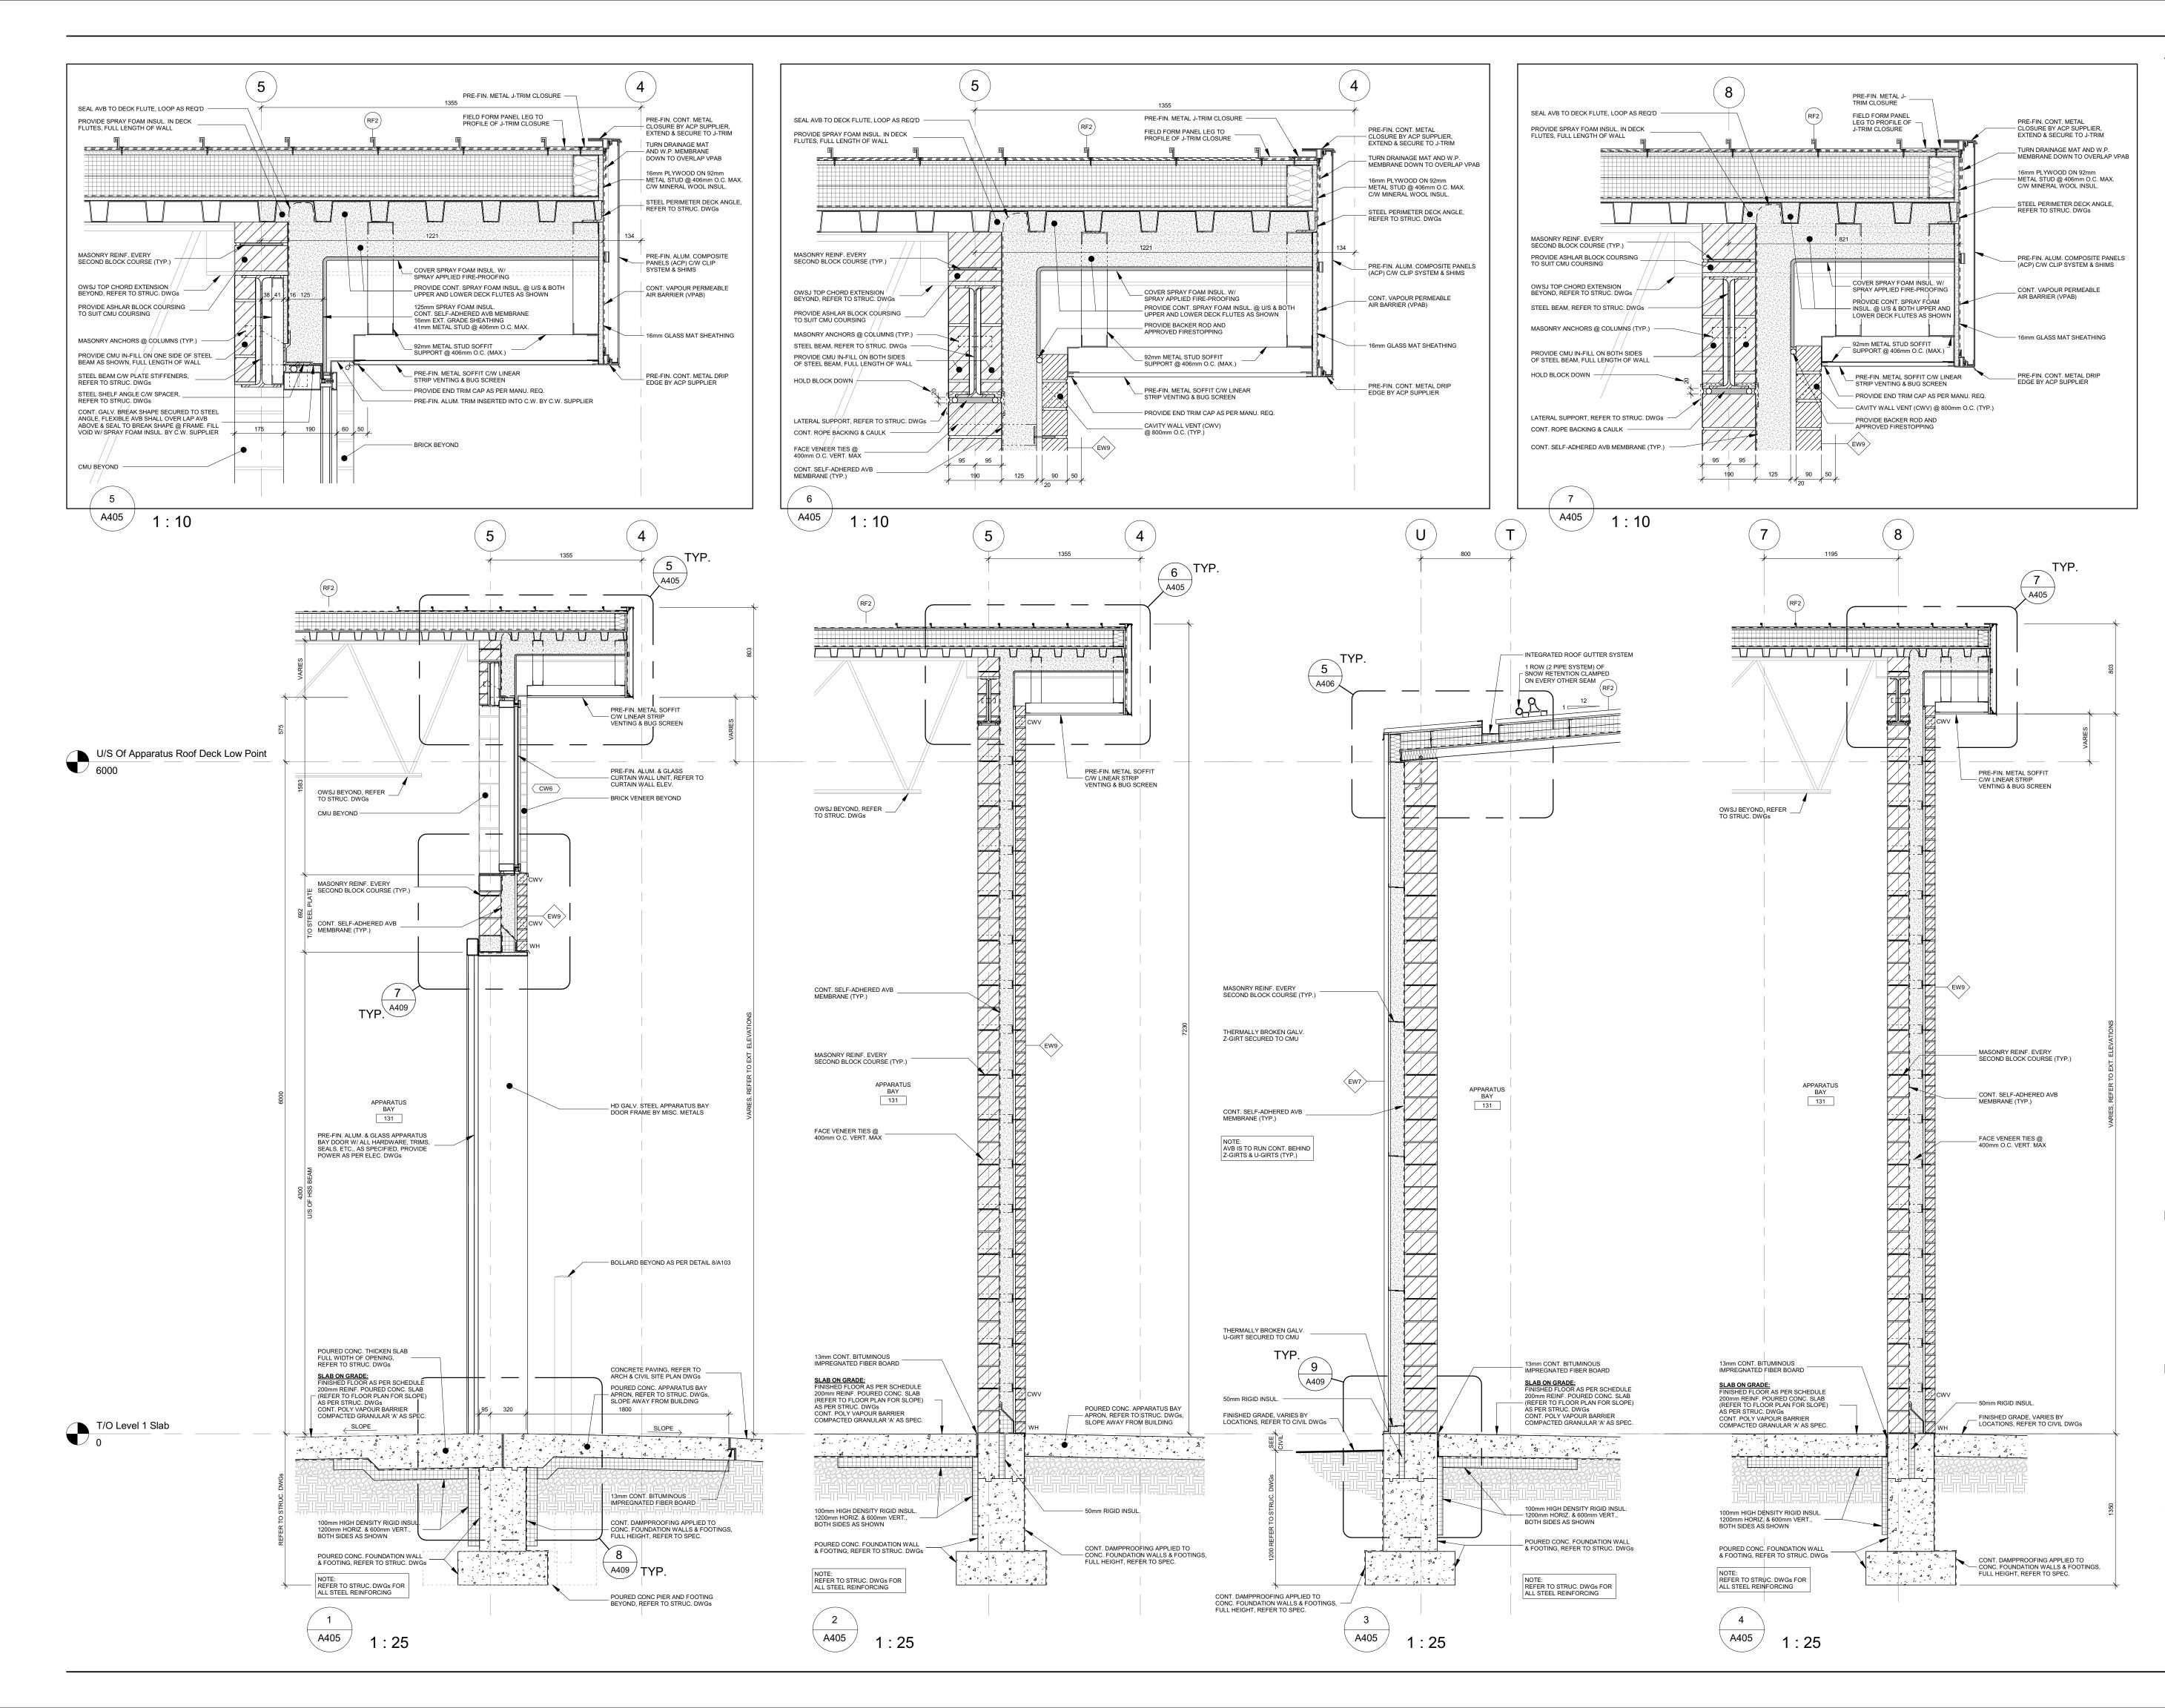


04	Issued For Tender		2021-09-20
03 02	Issued For Building Permit Issued For 90% Construction I		2021-07-27 2021-05-03
01	Issued For 50% Construction I	Documents	2021-02-05
No.	Revision		Date
Orienta	tion	Seal	
		Gerr Li	OF TTECTS Y P. PILON CENCE 5042
These propert They m	rright Reserved: drawings and all that is repr y of Salter Pilon Architectur ay not be used or reproduc Pilon Architecture Inc.	e Inc.	
S	archit		
	erris Lane, Suite 400 pilon.com		tario L4M 6C1 : 705.737.3530
	FES Station	201	
27	Rutherford Rd. S., Bra	ampton, ON. I	_6W 3J3
For	v of Promotor Fire & F	morran	
Cit	y of Brampton Fire & E	mergency Se	er vices
Drawin	g Title		
W	/all Sections		
Date	2021-09-20	Project No	Drawing No
Drawn	by NL	20010	A405
Scale		20019	
	As indicated		

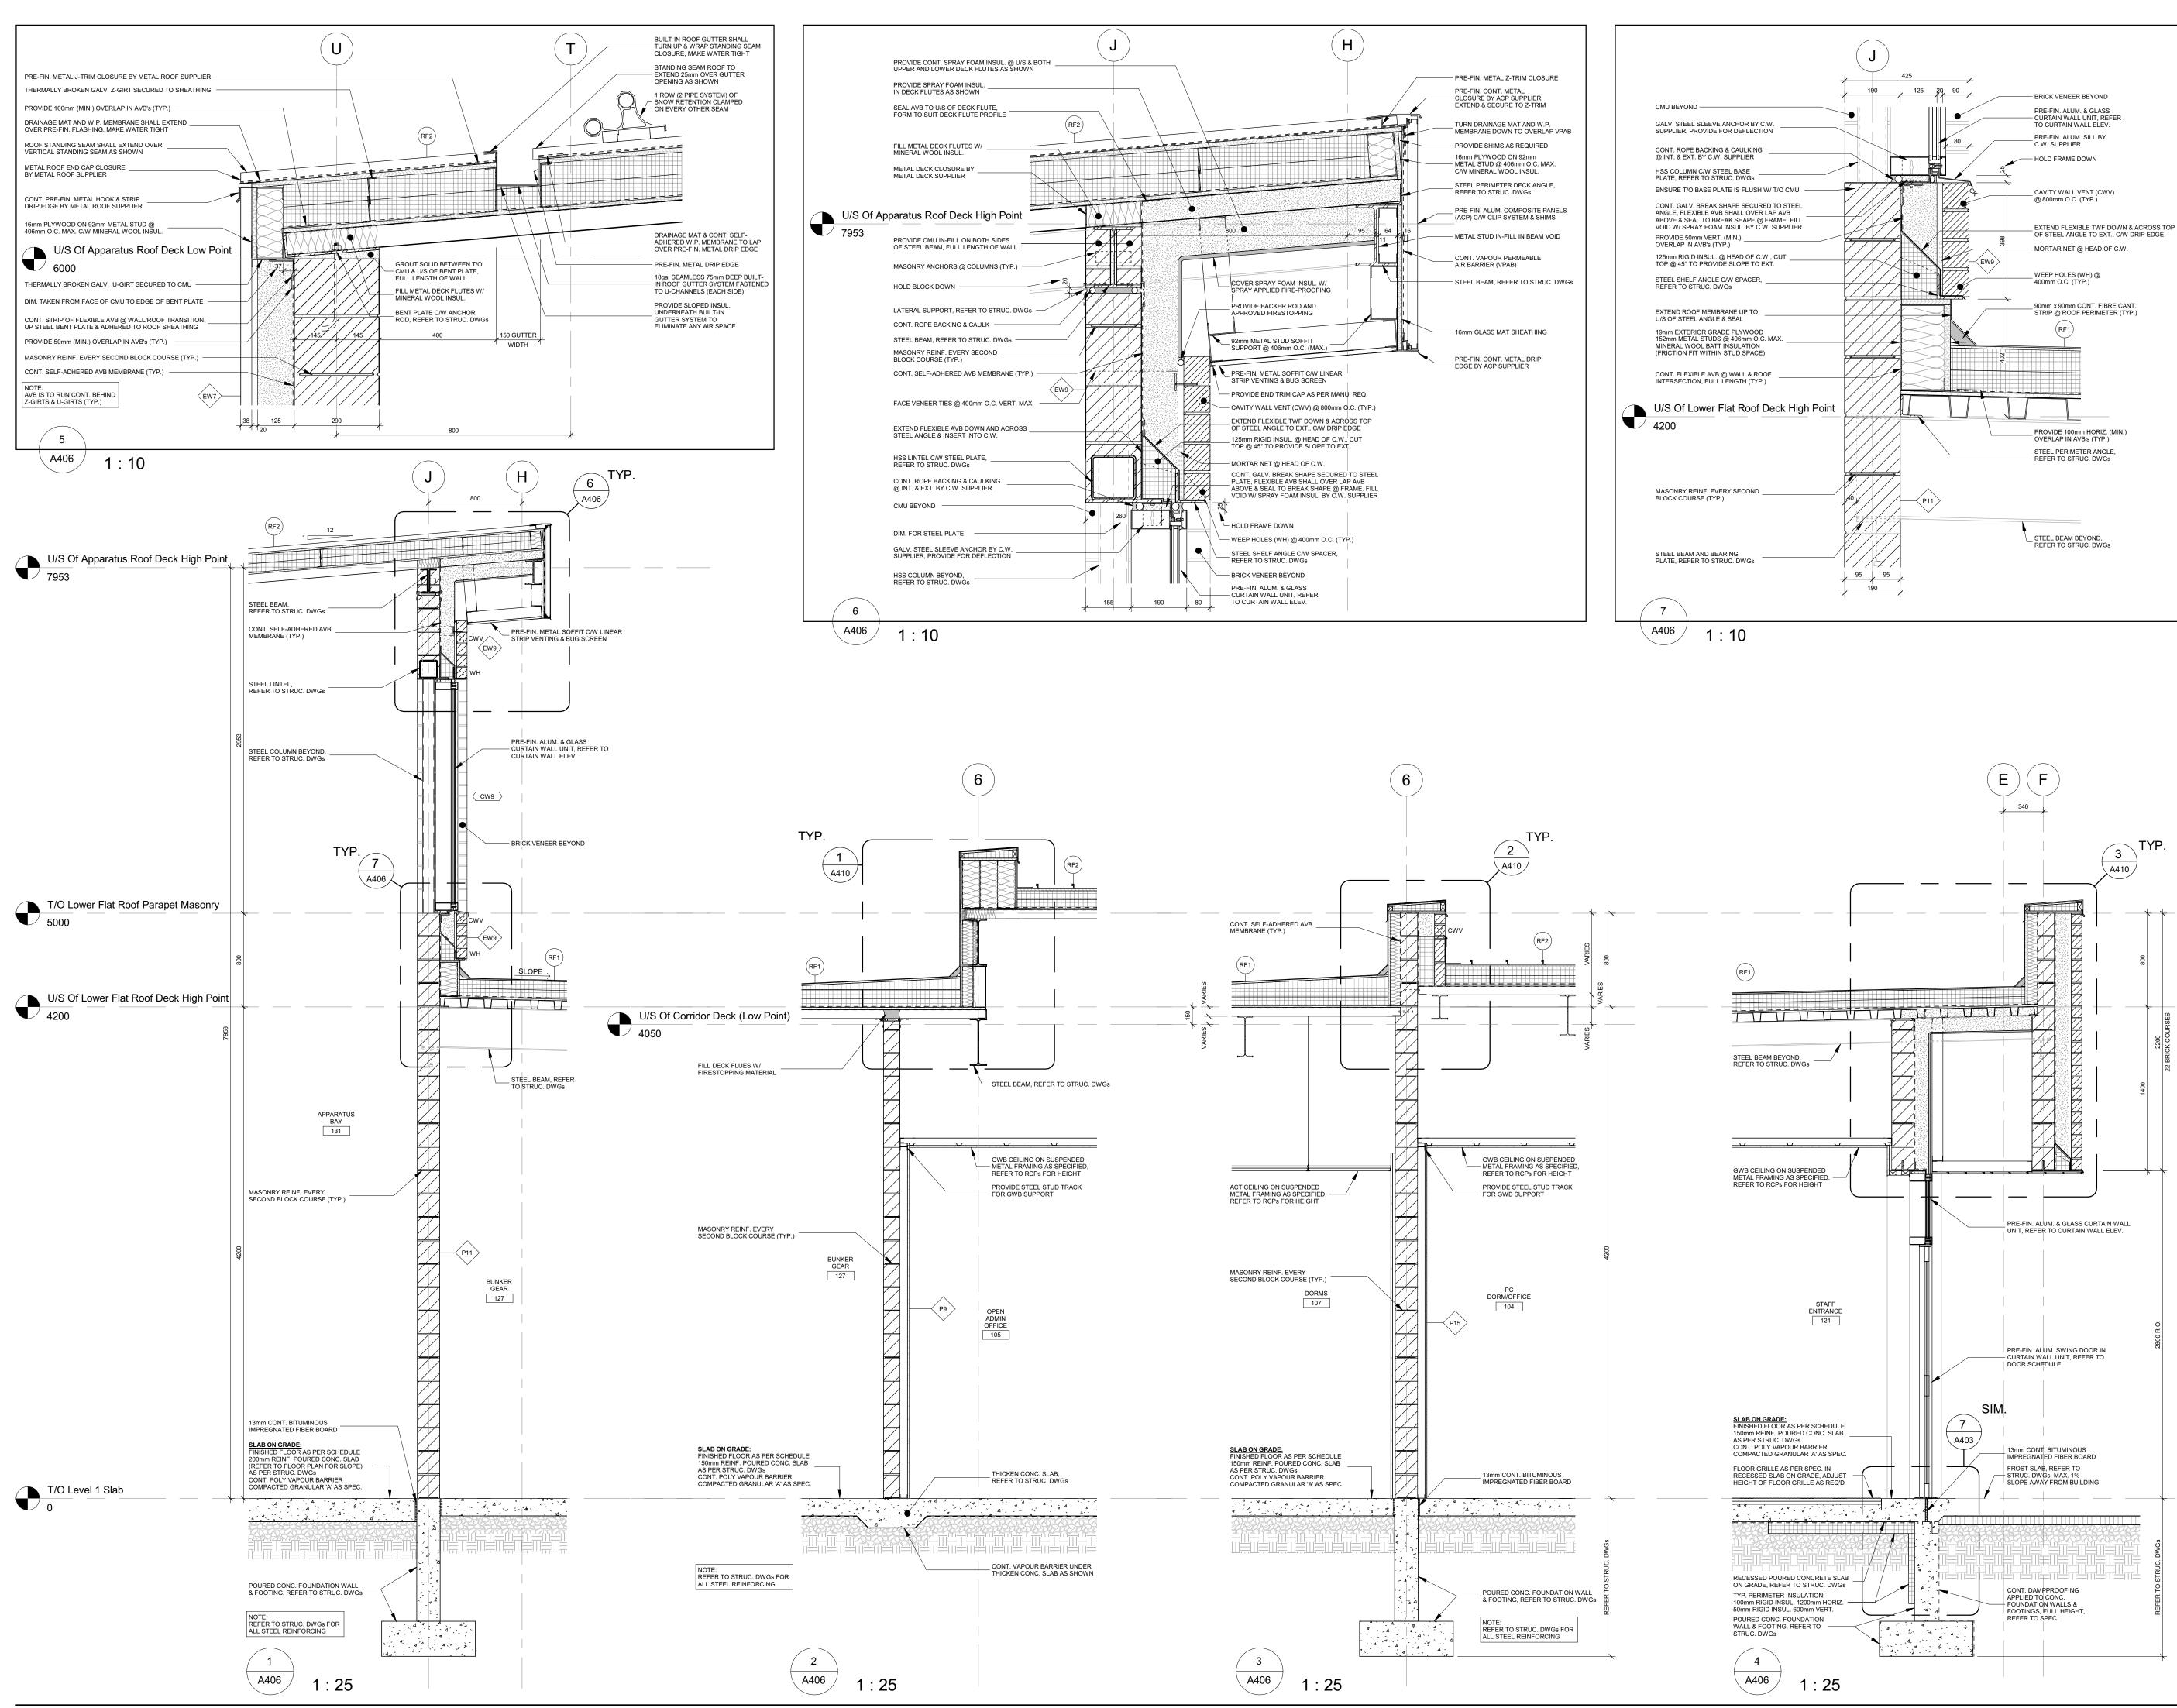


04 03	Issued For Tender Issued For Building Permit			2021-09-20 2021-07-27
03	Issued For 90% Construction I	Documents		2021-07-27
01	Issued For 50% Construction I	Documents		2021-02-05
No.	Revision			Date
		AND ARI		OF TECTS P. PILON ENCE 042
These propert They m Salter I	yright Reserved: drawings and all that is repr ty of Salter Pilon Architectur nay not be used or reproduc Pilon Architecture Inc.	e Inc. ed without wri	tten	permission from
	archit	_		
	erris Lane, Suite 400 pilon.com	Barrie, (ario L4M 6C1 705.737.3530
-	t Information FES Station	201		
	Rutherford Rd. S., Bra	impton, ON	I. Le	6W 3J3
	ty of Brampton Fire & E	mergency	Ser	vices
Drawir	ng Title			
V	Vall Sections			
Date	2024.00.20	Project No	0	Drawing No
	2021-09-20			
Drawn	by NL	2001	9	A406
Scale			-	
	As indicated			

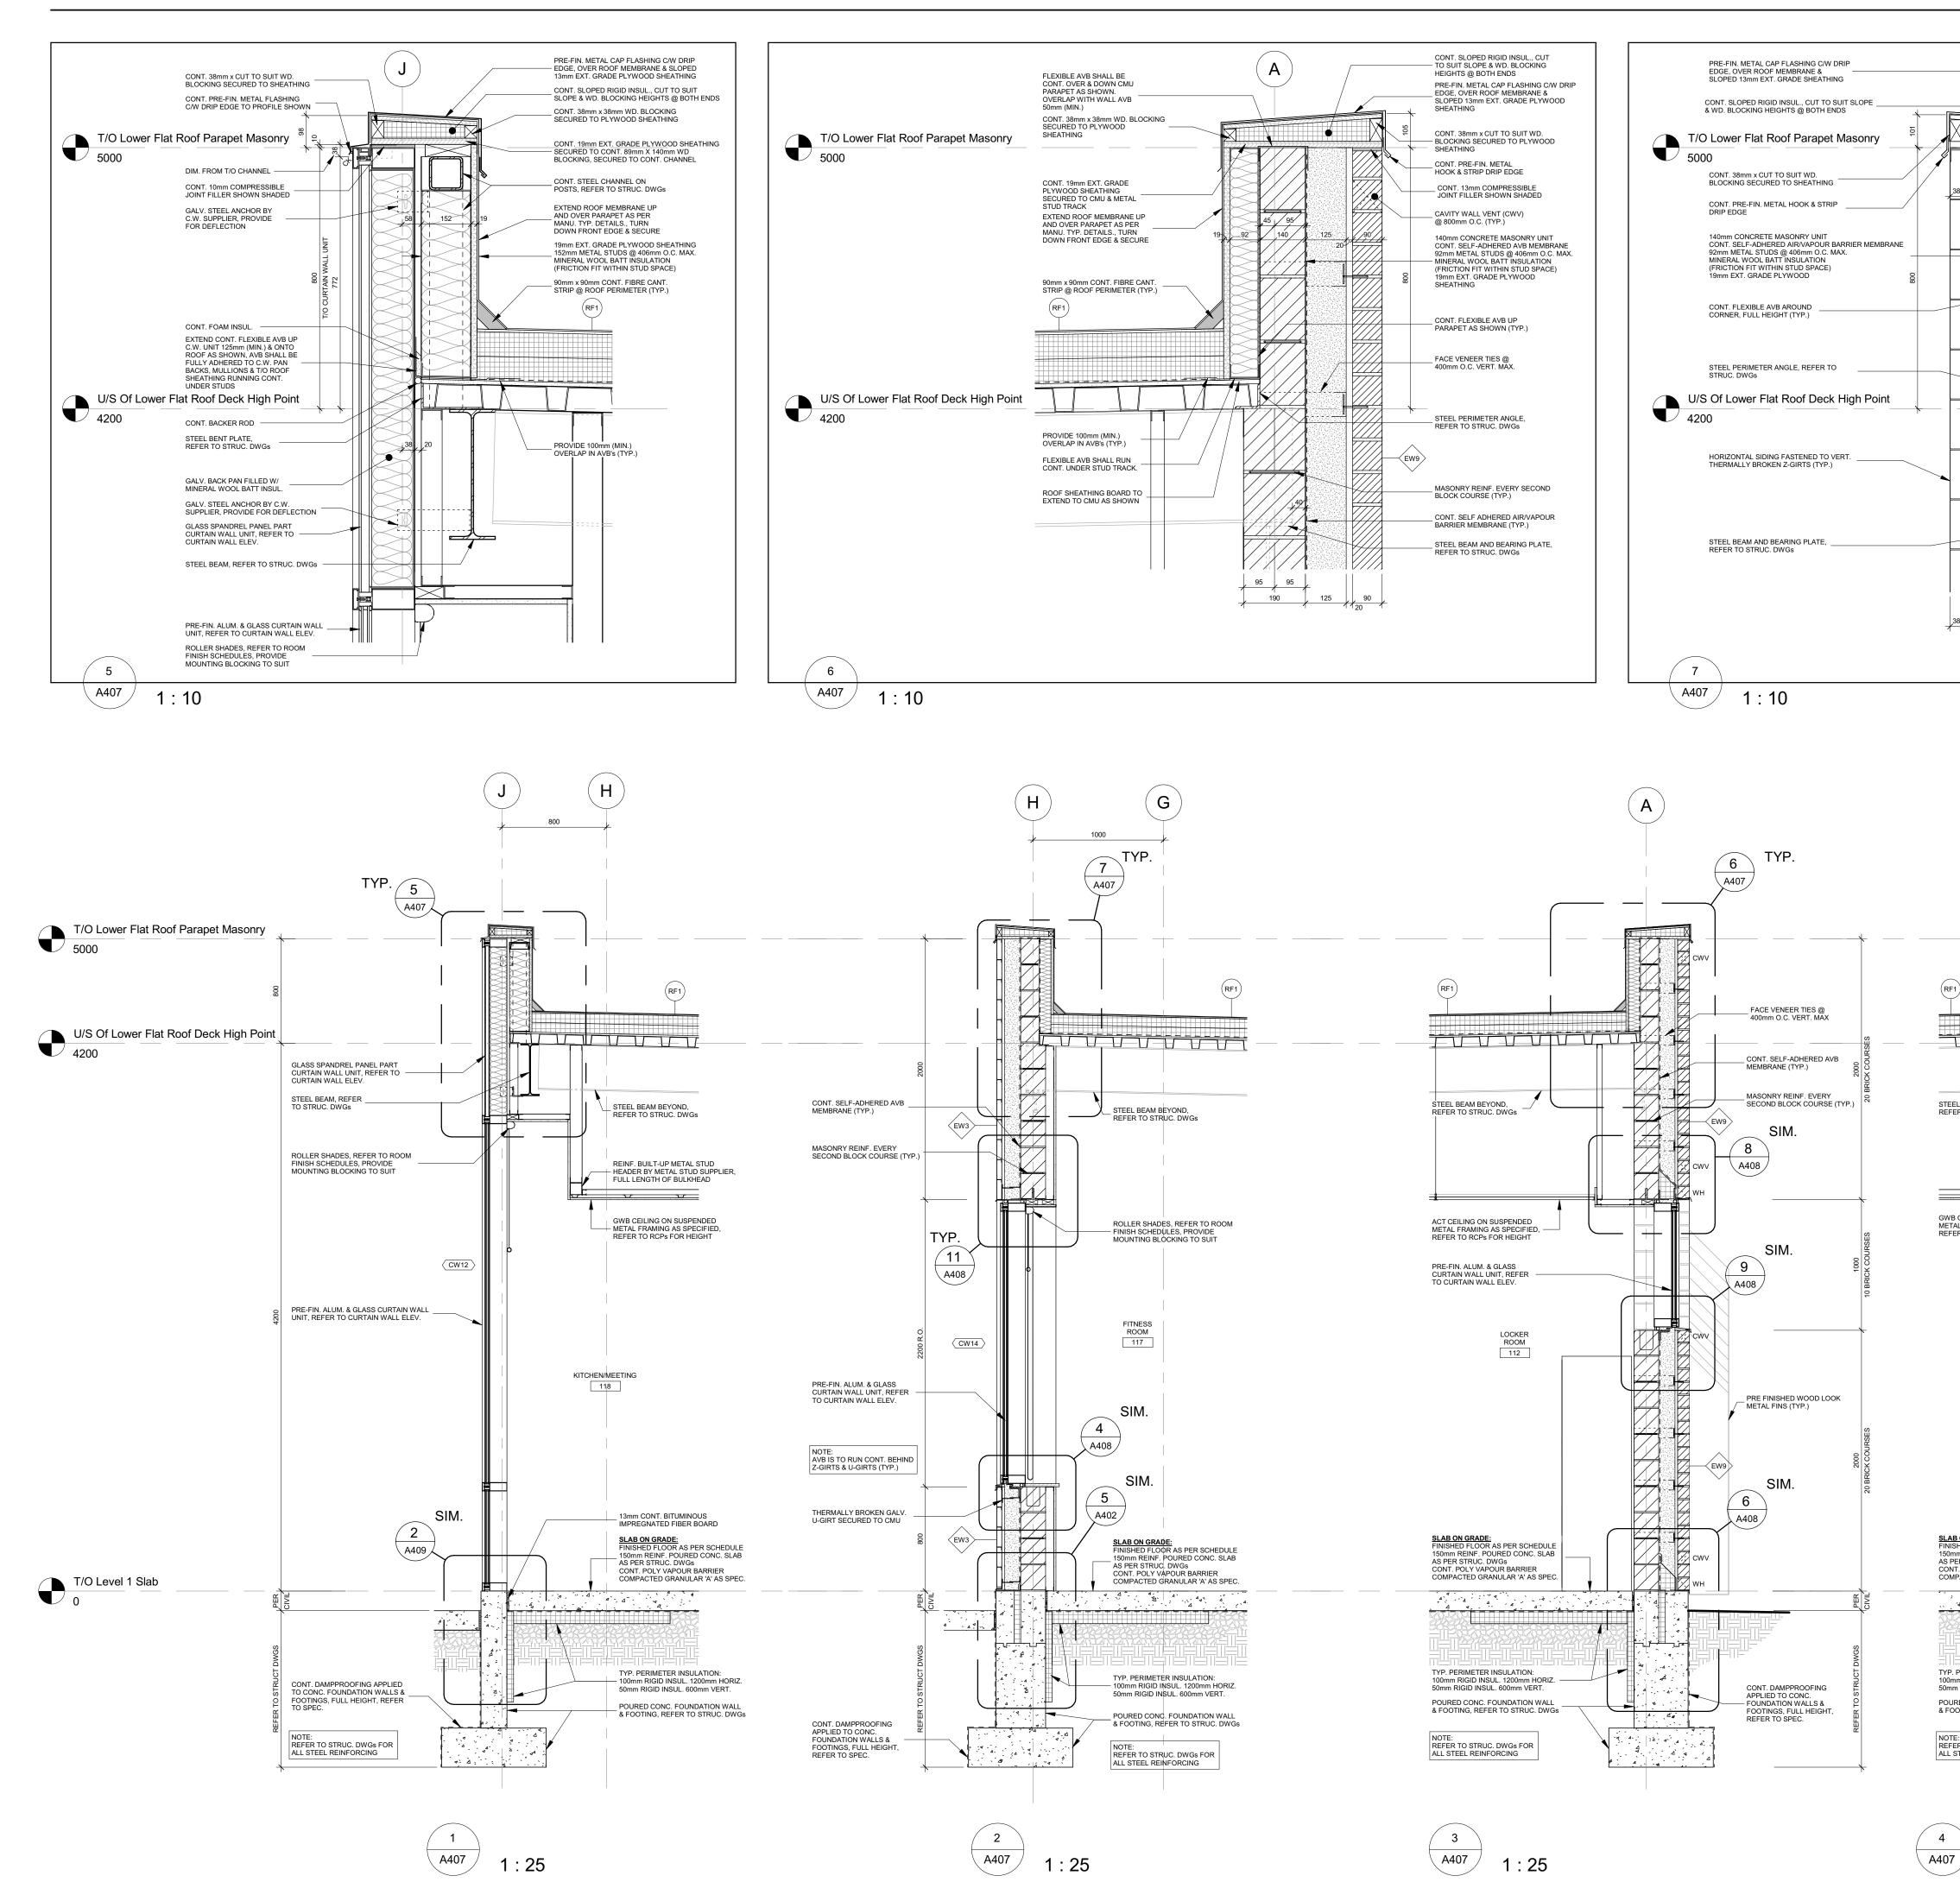

BIM 360://20019 - BFES Station 201/20019 BFES Station 201_Central_R20.1 2021-09-29 1:29:11 PM

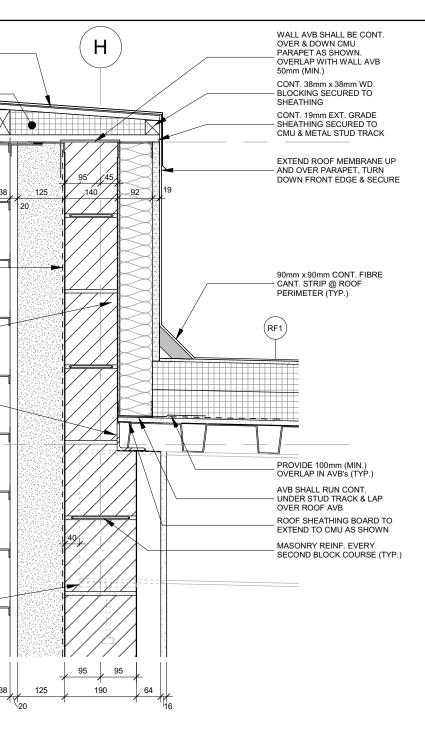


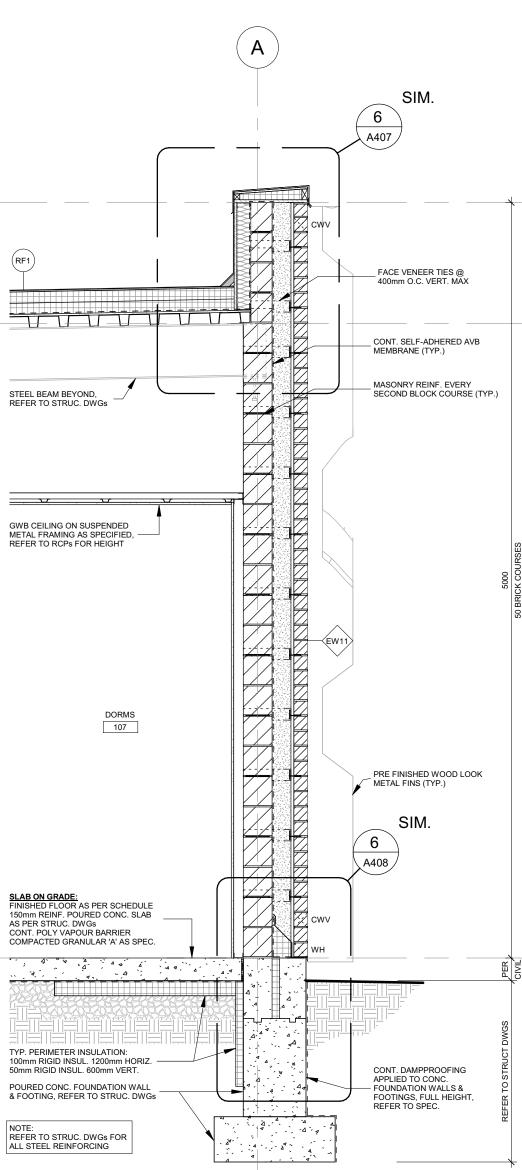


2021-09-20 Issued For Tender Issued For Building Permit 2021-07-27 2021-05-03 Issued For 90% Construction Documents Issued For 50% Construction Documents 2021-02-05 No. Date Revision Orientation Seal NO ASSOC OF S ARCHITECTS 2 m tah GERRY P. PILON LICENCE 5042 All dimensions to be checked and verified on the job by the Contractor. Any discrepancies are to be reported to the Consultant prior to action. Only the latest approved drawings to be used for construction in conformance with all applicable codes, by-laws and regulations. All drawings remain the property of the Consultant. © Copyright Reserved: These drawings and all that is represented herein are the exclusive property of Salter Pilon Architecture Inc. They may not be used or reproduced without written permission from

salterpilon architecture

Salter Pilon Architecture Inc.

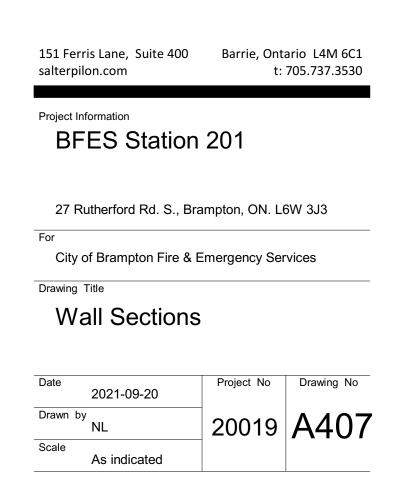

1 : 25

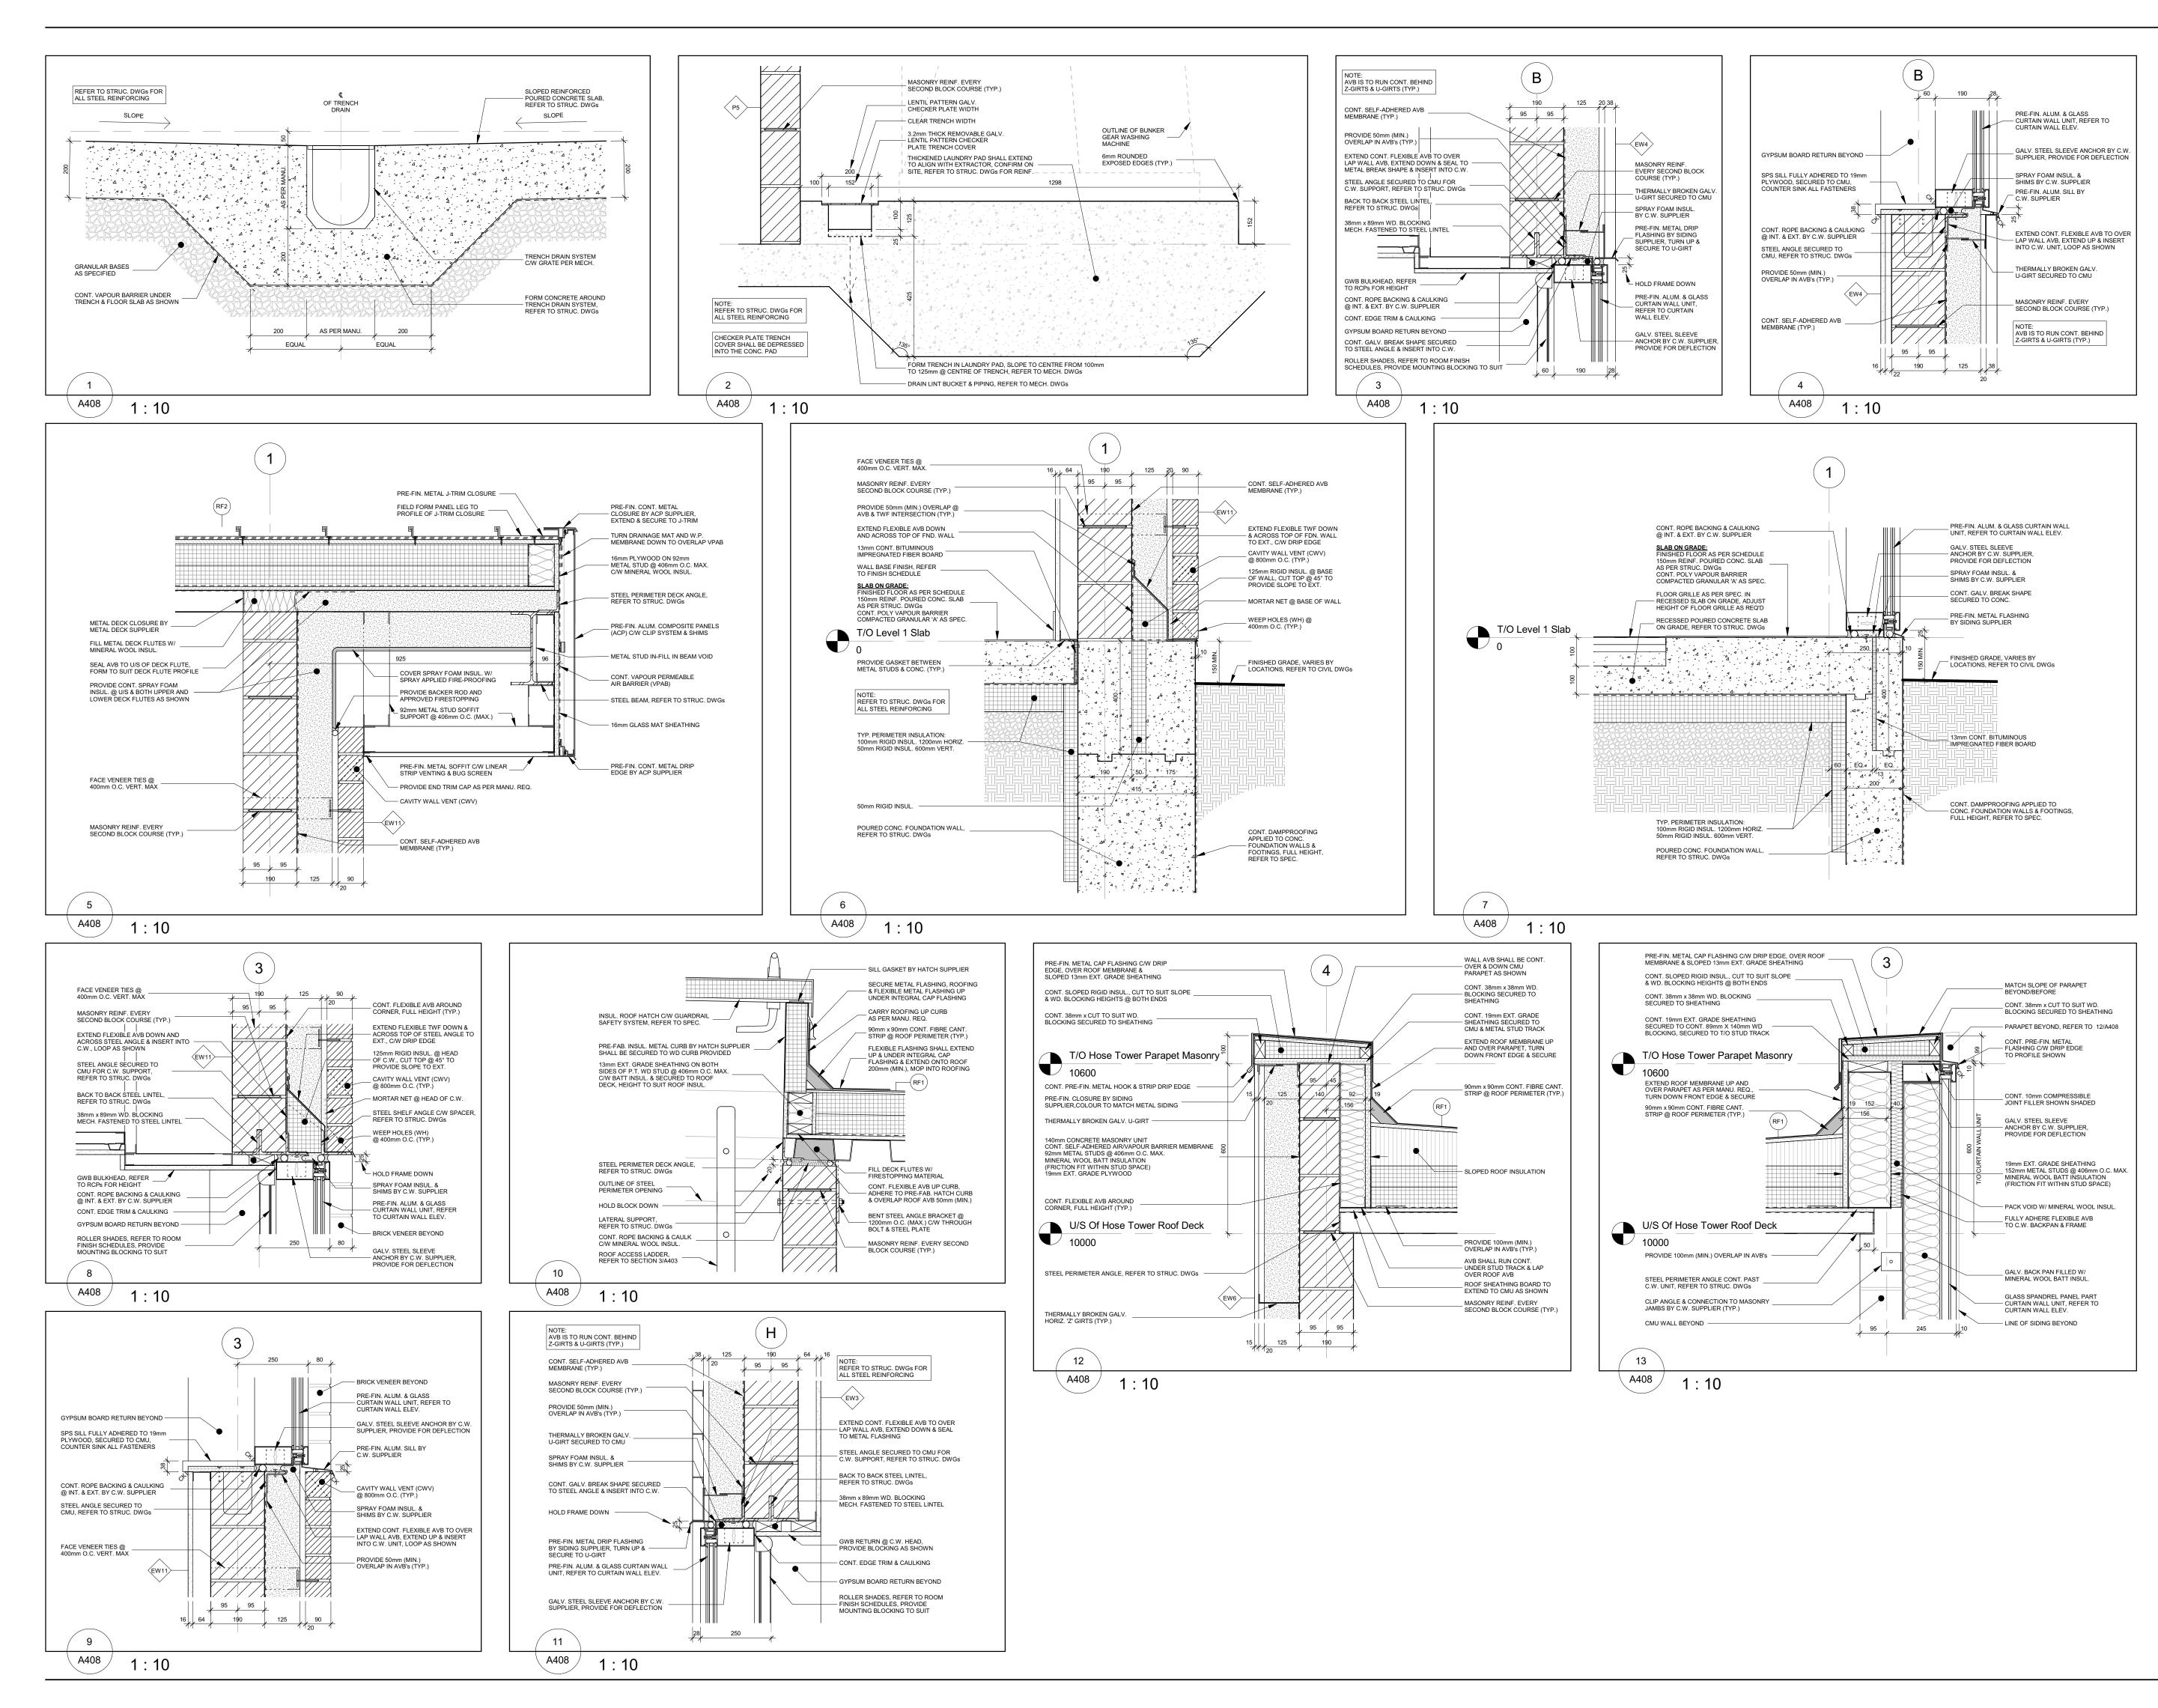

03	Issued For Tender	2021-09-20
02	Issued For Building Permit	2021-07-27
01	Issued For 90% Construction Documents	2021-05-03
No.	Revision	Date



All dimensions to be checked and verified on the job by the Contractor. Any discrepancies are to be reported to the Consultant prior to action. Only the latest approved drawings to be used for construction in conformance with all applicable codes, by-laws and regulations. All drawings remain the property of the Consultant. © Copyright Reserved:

These drawings and all that is represented herein are the exclusive property of Salter Pilon Architecture Inc. They may not be used or reproduced without written permission from Salter Pilon Architecture Inc.

salterpilon architecture

151 Ferris Lane, Suite 400 Barrie, Ontario L4M 6C1 salterpilon.com

For

t: 705.737.3530


Project Information BFES Station 201

27 Rutherford Rd. S., Brampton, ON. L6W 3J3

City of Brampton Fire & Emergency Services

Drawing Title Section Details

Date 2021-09-20	Project No	Drawing No
Drawn by NL	20019	A408
Scale 1:10		

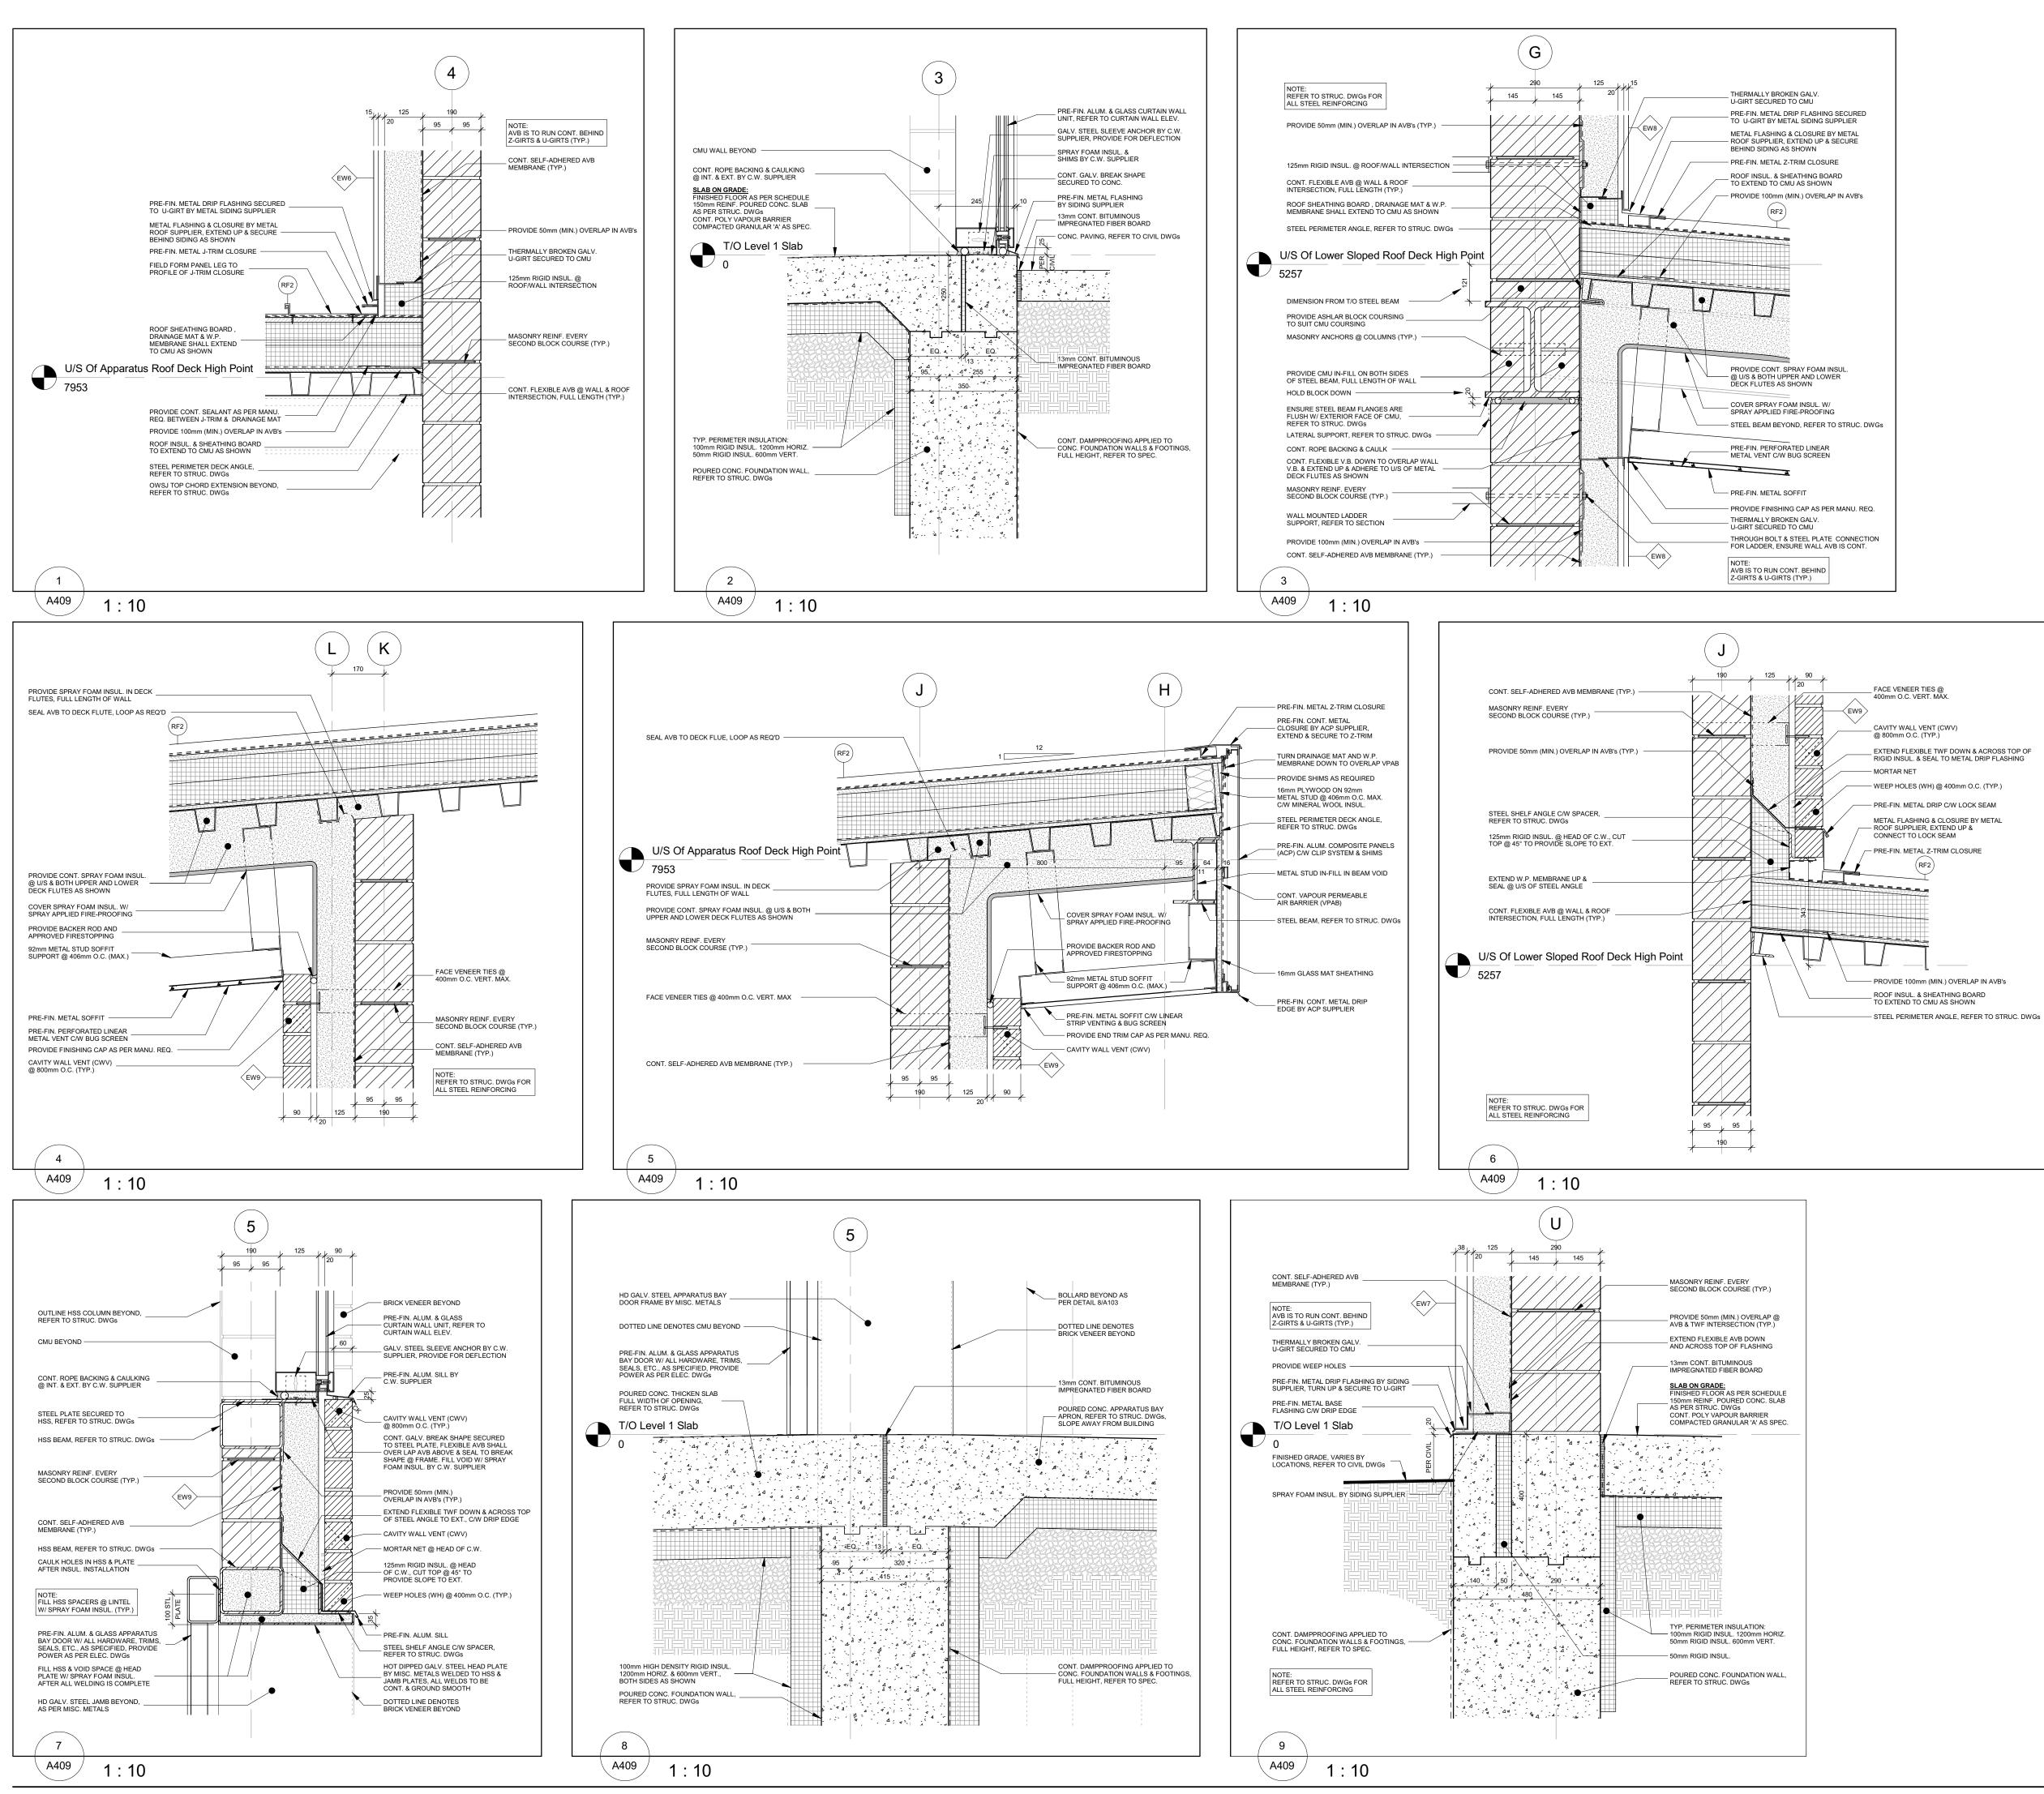

03	Issued For Tender	2021-09-20
02	Issued For Building Permit	2021-07-27
01	Issued For 90% Construction Documents	2021-05-03
No.	Revision	Date

Orientation



All dimensions to be checked and verified on the job by the Contractor. Any discrepancies are to be reported to the Consultant prior to action. Only the latest approved drawings to be used for construction in conformance with all applicable codes, by-laws and regulations. All drawings remain the property of the Consultant. © Copyright Reserved:

These drawings and all that is represented herein are the exclusive property of Salter Pilon Architecture Inc. They may not be used or reproduced without written permission from Salter Pilon Architecture Inc.

salterpilon architecture

151 Ferris Lane, Suite 400 Barrie, Ontario L4M 6C1 salterpilon.com

t: 705.737.3530

Project Information BFES Station 201


27 Rutherford Rd. S., Brampton, ON. L6W 3J3

City of Brampton Fire & Emergency Services

Drawing Title Section Details

For

Date	2021-09-20	Project No	Drawing No
	2021-03-20		
Drawn I	NL	20019	A409
Scale			
	1:10		

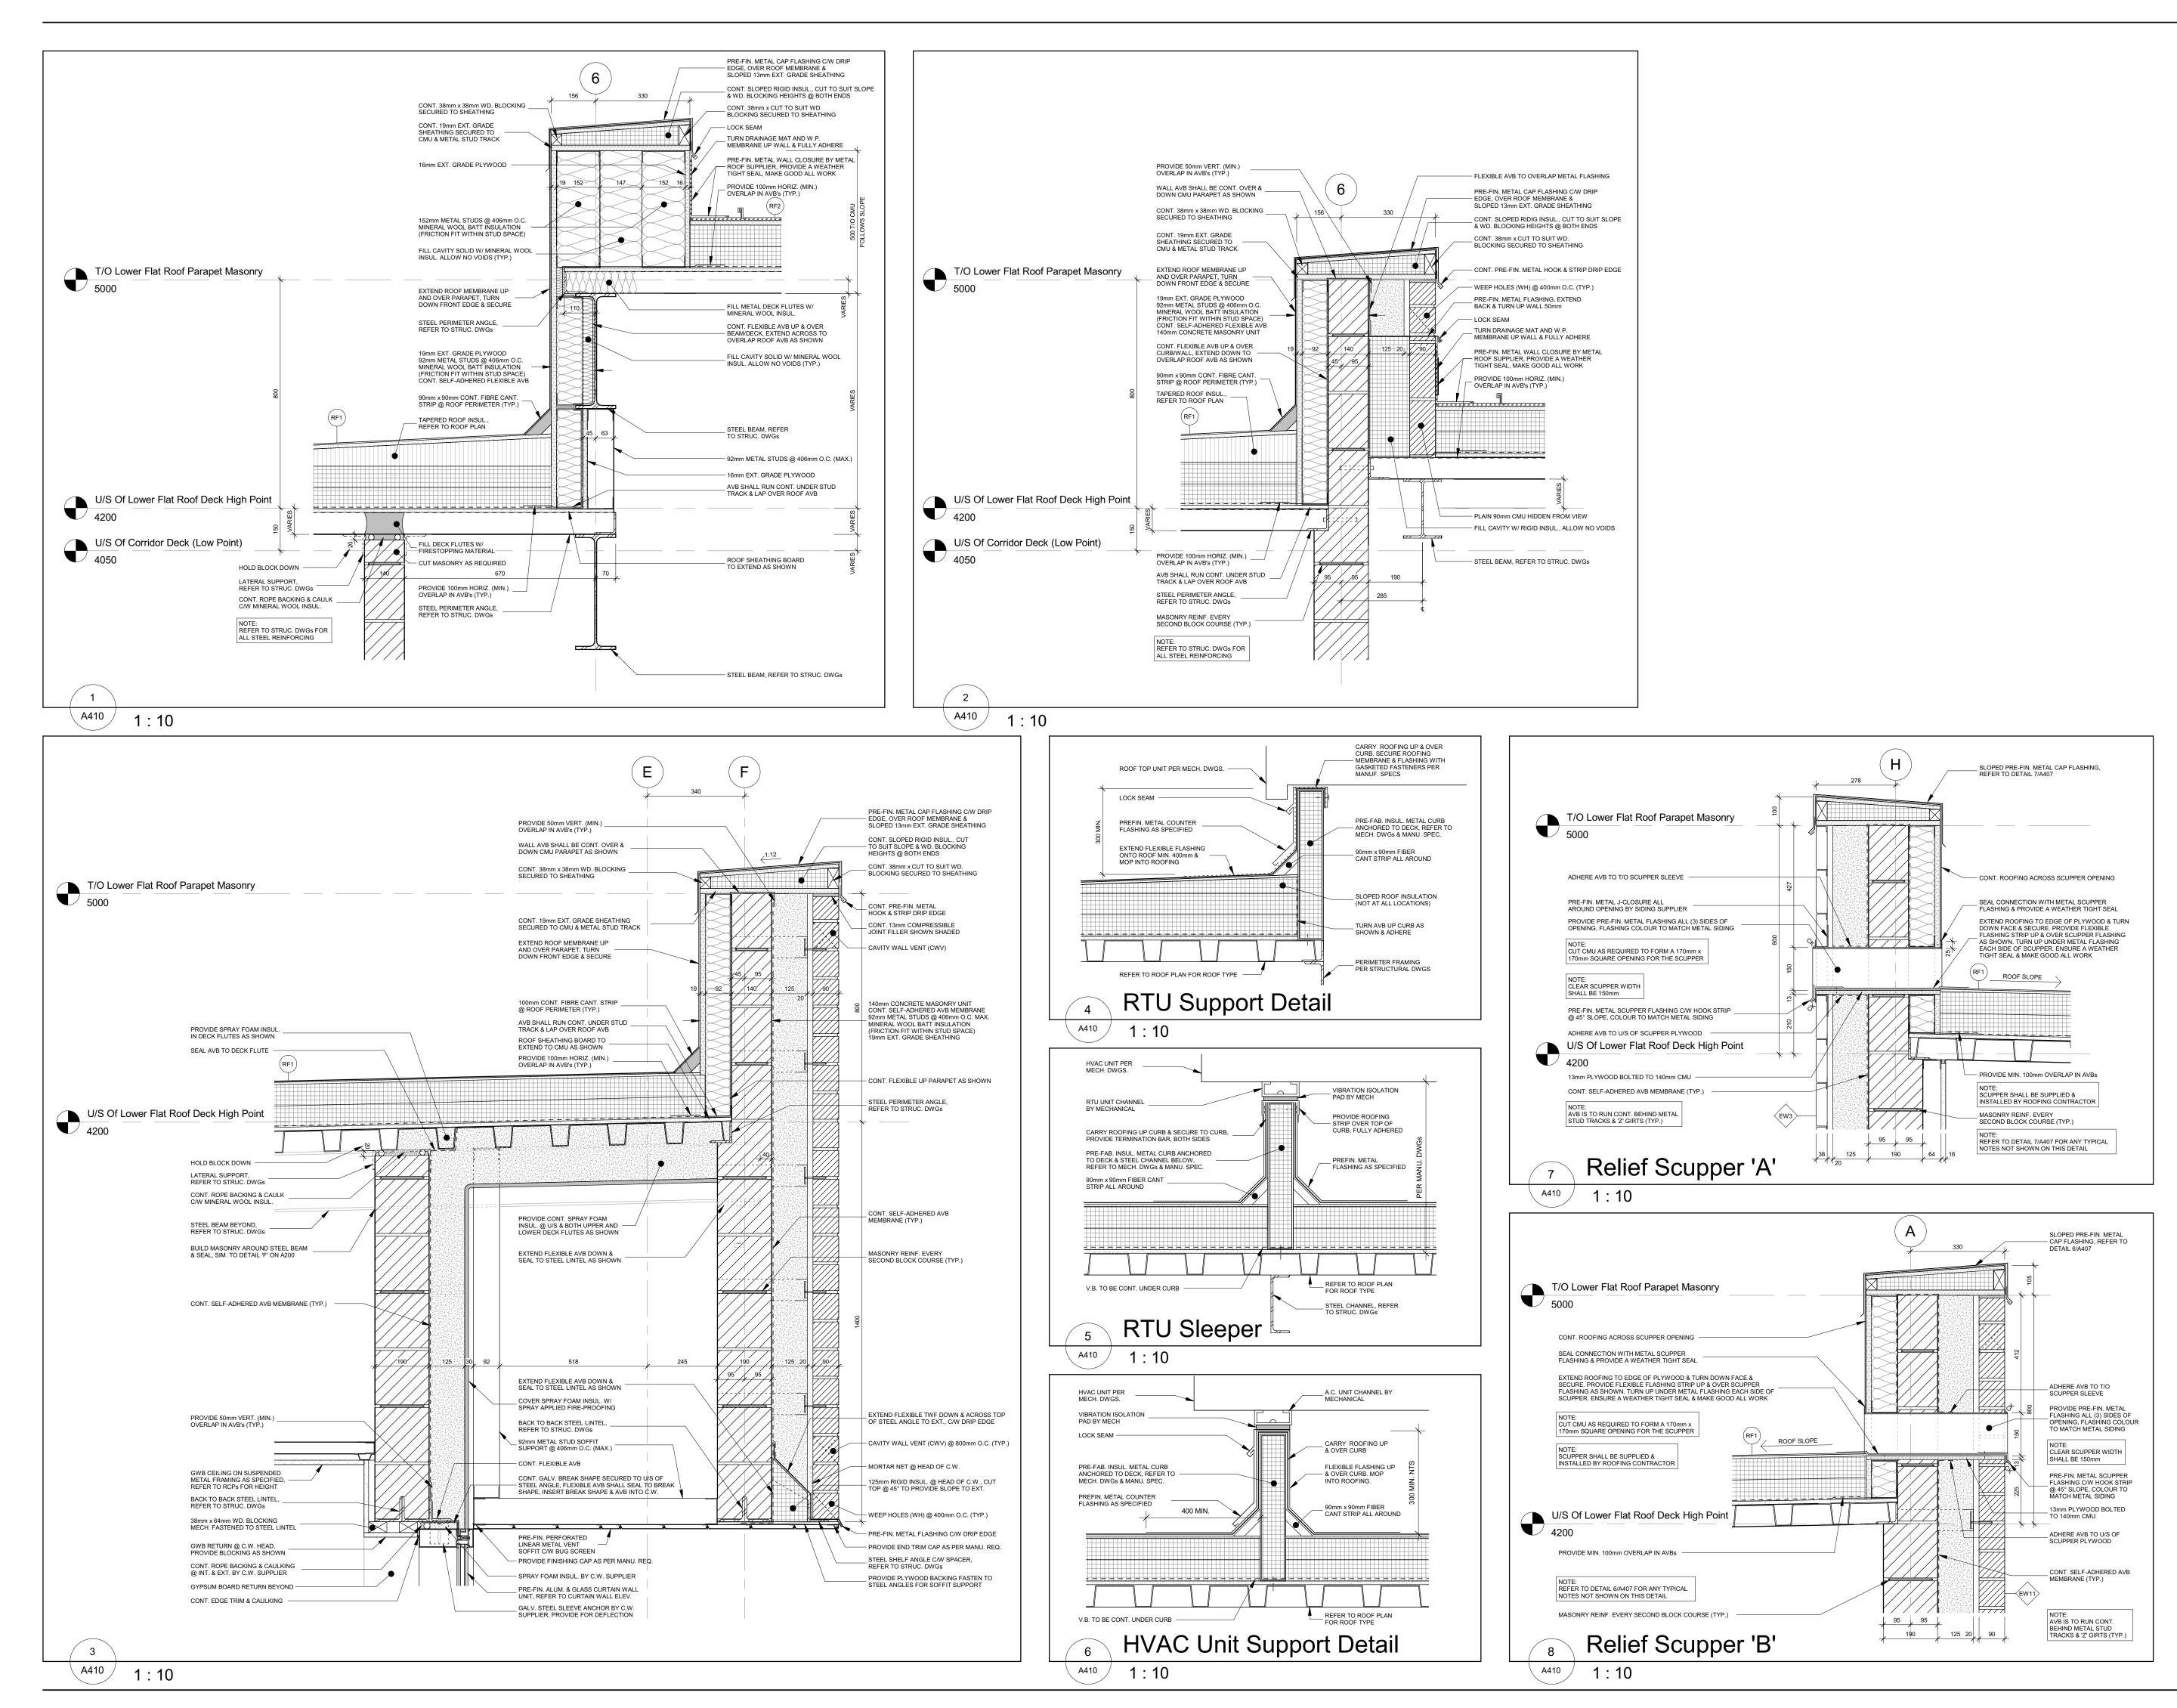


03	Issued For Tender		2021-09-20
03	Issued For Building Permit		2021-09-20
01	Issued For 90% Construction I	Documents	2021-05-03
No.	Revision		Date
Contra prior to constru regulat © Copy These propert They m	ation nensions to be checked and actor. Any discrepancies are baction. Only the latest appr uction in conformance with a tions. All drawings remain th yright Reserved: drawings and all that is repr ty of Salter Pilon Architectur nay not be used or reproduc Pilon Architecture Inc.	verified on the jo to be reported to oved drawings to applicable code e property of the esented herein a e Inc.	the Consultant be used for es, by-laws and Consultant. re the exclusive
S	archit	pil ectu	on
salter	Salter archit Ferris Lane, Suite 400 rpilon.com	Barrie, Ont	on
salter Projec	Ferris Lane, Suite 400 rpilon.com	Barrie, Ont t:	on re
salter Projec B 27	erris Lane, Suite 400 rpilon.com et Information	Barrie, Ont t: 201	O r e ario L4M 6C1 705.737.3530
Projec B 27 For Cit	Ferris Lane, Suite 400 rpilon.com SFES Station Rutherford Rd. S., Bra	Barrie, Ont t: 201 ampton, ON. L	O r e ario L4M 6C1 705.737.3530
Projec B 27 For Cit	Ferris Lane, Suite 400 rpilon.com SFES Station	Barrie, Ont t: 201 ampton, ON. L	O r e ario L4M 6C1 705.737.3530
Projec B 27 For Cit Drawir	Ferris Lane, Suite 400 rpilon.com SFES Station Rutherford Rd. S., Bra	Barrie, Ont t: 201 ampton, ON. L Emergency Se	O r e ario L4M 6C1 705.737.3530
Projec B 27 For Cit Drawir	Ferris Lane, Suite 400 rpilon.com SFES Station Rutherford Rd. S., Bra ty of Brampton Fire & E	Barrie, Ont t: 201 ampton, ON. L Emergency Se	O r e ario L4M 6C1 705.737.3530
Projec B 27 For Cit Drawir	erris Lane, Suite 400 rpilon.com SFES Station Rutherford Rd. S., Bra ty of Brampton Fire & E ng Title Section Detail	Barrie, Ont t: 201 ampton, ON. L Emergency Se S	ON re ario L4M 6C1 705.737.3530 6W 3J3 rvices
Projec B 27 For Cit Drawir S Date	Ferris Lane, Suite 400 rpilon.com SFES Station Rutherford Rd. S., Bra ty of Brampton Fire & E ng Title Section Detail	Barrie, Ont t: 201 ampton, ON. L Emergency Se S	ON re ario L4M 6C1 705.737.3530 6W 3J3 rvices

1:10

FLOOR FINISHES LEGEND



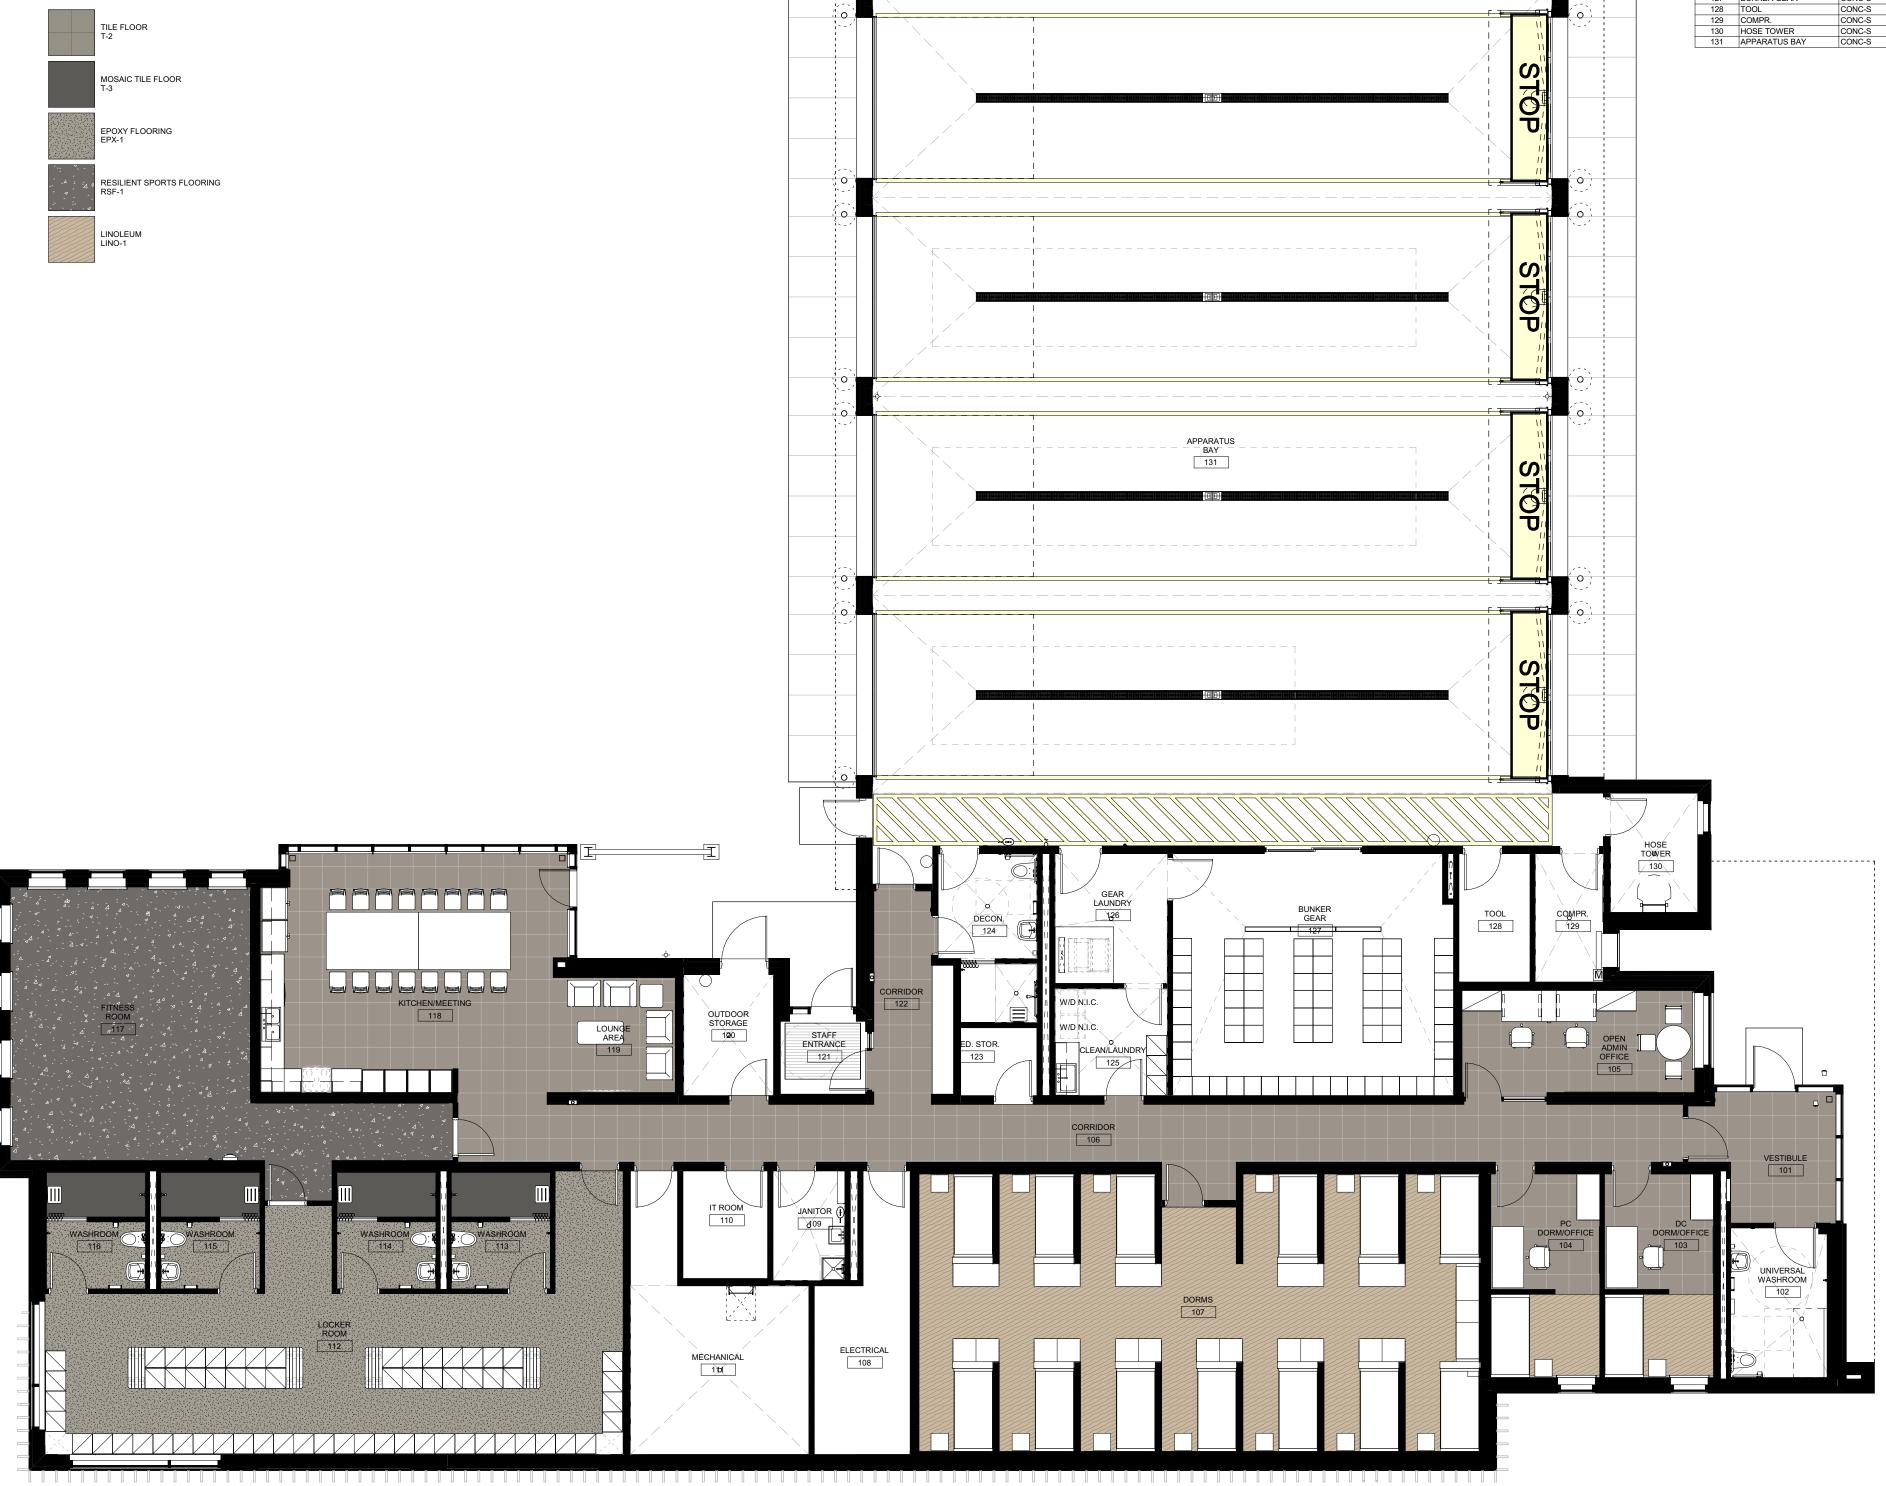



	Room Finish Schedule															
		Flo	por	Ba	ise					Walls				Cei	iling	
ROOM							North		ast		South		/est			
NO.	ROOM NAME	Material	Finish	Material	Finish	Material	Finish	Material	Finish	Material	Finish	Material	Finish	Material	Finish	Comments
101		T-2		T-2		CW	-	CW	-	GWB	PT-1/PT-5	GWB	PT-1/PT-5		PT-3	
102	UNIVERSAL WASHROOM			T-2		GWB	PT-1	GWB	PT-1	GWB	PT-1	GWB	PT-1	GWB	PT-3	
103		T-2/LINO-1		/RB-1		GWB	PT-1	GWB	PT-1	GWB	PT-1	GWB	PT-1	GWB	PT-3	
104		T-2/LINO-1		/RB-1		GWB	PT-1	GWB	PT-1	GWB	PT-1	GWB	PT-1		PT-3	
105		T-2		T-2		GWB	PT-1	GWB	PT-1	GWB	PT-1	GWB	PT-1	GWB	PT-3	
106	CORRIDOR	T-2		T-2		GWB	PT-1/PT-4	GWB	PT-1	GWB	PT-1/PT-5	GWB	PT-1	ACT-1	-	
107	DORMS	LINO-1		RB-1		GWB	Varies	GWB	Varies	GWB	Varies	GWB	Varies	ACT-1/GWB	-/PT-3	
108		CONC-S		RB-2		BLK		BLK		BLK		BLK		EXP		
109	JANITOR	EPX-1		EPX-2												
110	IT ROOM	SDT		RB-2		BLK		BLK		BLK		BLK		ACT-1		
111	MECHANICAL	CONC-S		RB-2		BLK		BLK		BLK		BLK		EXP		
112	LOCKER ROOM	EPX-1		EPX-2		GWB	PT-8/PT-1	GWB	PT-1	GWB	PT-1	GWB	PT-1	ACT-1/GWB	- /PT-3	
113	WASHROOM	EPX-1/T-4		EPX-2/		TBB	T-3	TBB	T-3	TBB	T-3	TBB	T-1	GWB	EP-3	
114	WASHROOM	EPX-1/T-4		EPX-2/		TBB	T-3	TBB	T-1	TBB	T-3	TBB	T-3	GWB	EP-3	
115	WASHROOM	EPX-1/T-4		EPX-2/		TBB	T-3	TBB	T-3	TBB	T-3	TBB	T-1	GWB	EP-3	
116	WASHROOM	EPX-1/T-4		EPX-2/		TBB	T-3	TBB	T-1	TBB	T-3	TBB	T-3	GWB	EP-3	
117	FITNESS ROOM	RSF-1		RB-3		GWB	PT-1	GWB	PT-1	GWB	PT-7	GWB	PT-1	EXP	-	
118	KITCHEN/MEETING	T-2		T-2		CW	-	CW/ -	-	GWB	PT-1	GWB	PT-1	GWB	PT-3	
119	LOUNGE AREA	T-2		T-2		GWB	PT-1	GWB	PT-1	GWB	PT-1	-	PT-4	ACT-1/GWB	- /PT-3	
120	OUTDOOR STORAGE	CONC-S		RB-2		BLK		BLK		BLK		BLK				
121	STAFF ENTRANCE	T-2		T-2		GWB/GL	PT-1/ -	GWB	PT-1	GWB	PT-1	GWB	PT-1	GWB	PT-3	
122	CORRIDOR	T-2		T-2		GWB	PT-1	GWB	PT-1	GWB		GWB	PT-4	ACT-1	-	
123		T-2		T-2		GWB	PT-1	GWB	PT-1	GWB	PT-1	GWB	PT-1	ACT-1	-	
124	DECON.	EPX-1		EPX-2				-		-		-				
125	CLEAN/LAUNDRY	EPX-1		EPX-2												
126		CONC-S		RB-2												
127		CONC-S		RB-2												
128		CONC-S		RB-2												
129		CONC-S		RB-2												
130		CONC-S		RB-2												
131		CONC-S		RB-2								-				

04	Issued For Tender	2021-09-20
03	Issued For 90% Construction Documents	2021-05-03
02	Issued For 50% Construction Documents	2021-02-05
01	Issued For 100% Design Development	2021-01-19
No.	Revision	Date

Orientation

Seal ASSOC, OF S ARCHITECT GERRY P. PILON LICENCE 5042

All dimensions to be checked and verified on the job by the Contractor. Any discrepancies are to be reported to the Consultant prior to action. Only the latest approved drawings to be used for construction in conformance with all applicable codes, by-laws and regulations. All drawings remain the property of the Consultant.

© Copyright Reserved: These drawings and all that is represented herein are the exclusive property of Salter Pilon Architecture Inc. They may not be used or reproduced without written permission from Salter Pilon Architecture Inc.

salterpilon architecture

151 Ferris Lane, Suite 400 Barrie, Ontario L4M 6C1 salterpilon.com


t: 705.737.3530

Project Information **BFES Station 201**


27 Rutherford Rd. S., Brampton, ON. L6W 3J3

For City of Brampton Fire & Emergency Services

Level 1 Finishes Plan & Room Finish Schedule

 

Drawing Title

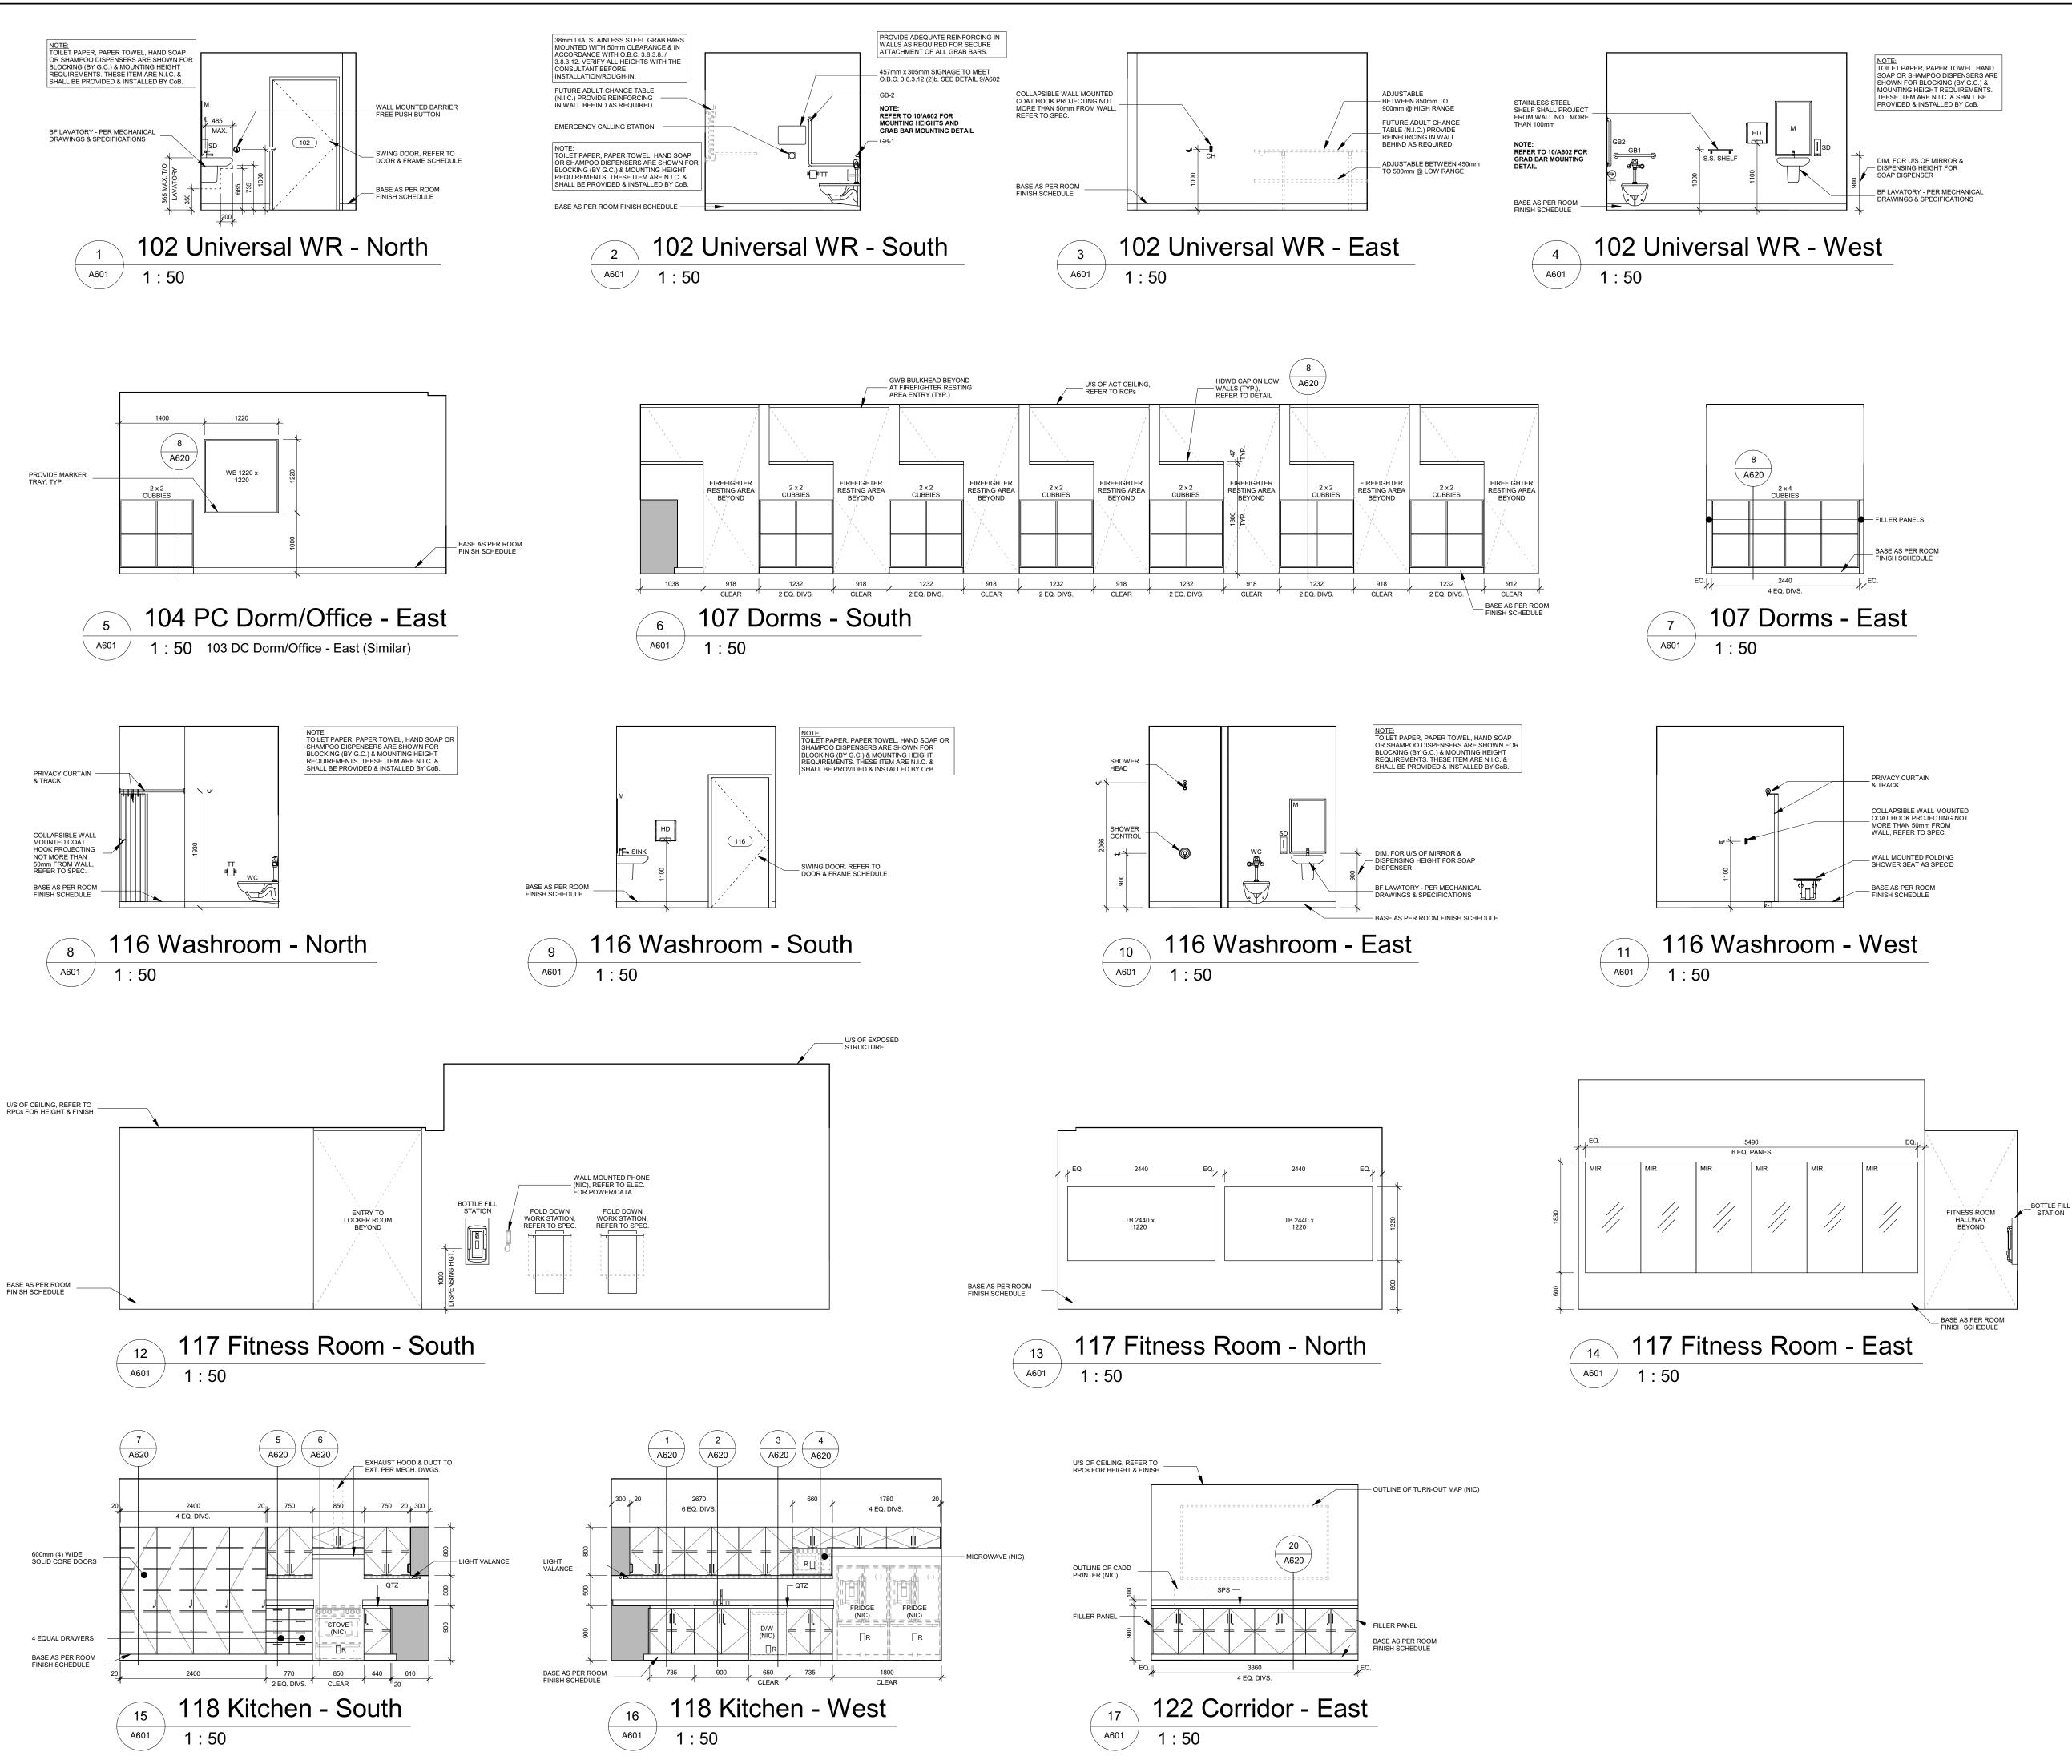



City of Brampton Fire & Emergency Services

Drawing Title Interior Elevations

Data	Drain at No	Drawing No.
Date 2021-09-20	Project No	Drawing No
Drawn by BB, NL	20019	A601
Scale 1:50		

04	Issued For Tender	2021-09-20
03	Issued For Building Permit	2021-07-27
02	Issued For 90% Construction Documents	2021-05-03
01	Issued For 50% Construction Documents	2021-02-05
No.	Revision	Date

Sea

All dimensions to be checked and verified on the job by the

Contractor. Any discrepancies are to be reported to the Consultant prior to action. Only the latest approved drawings to be used for construction in conformance with all applicable codes, by-laws and

regulations. All drawings remain the property of the Consultant.


ASSOC.

S ARCHITEC7


GERRY P. PILON LICENCE 5042

Orientation

© Copyright Reserved:

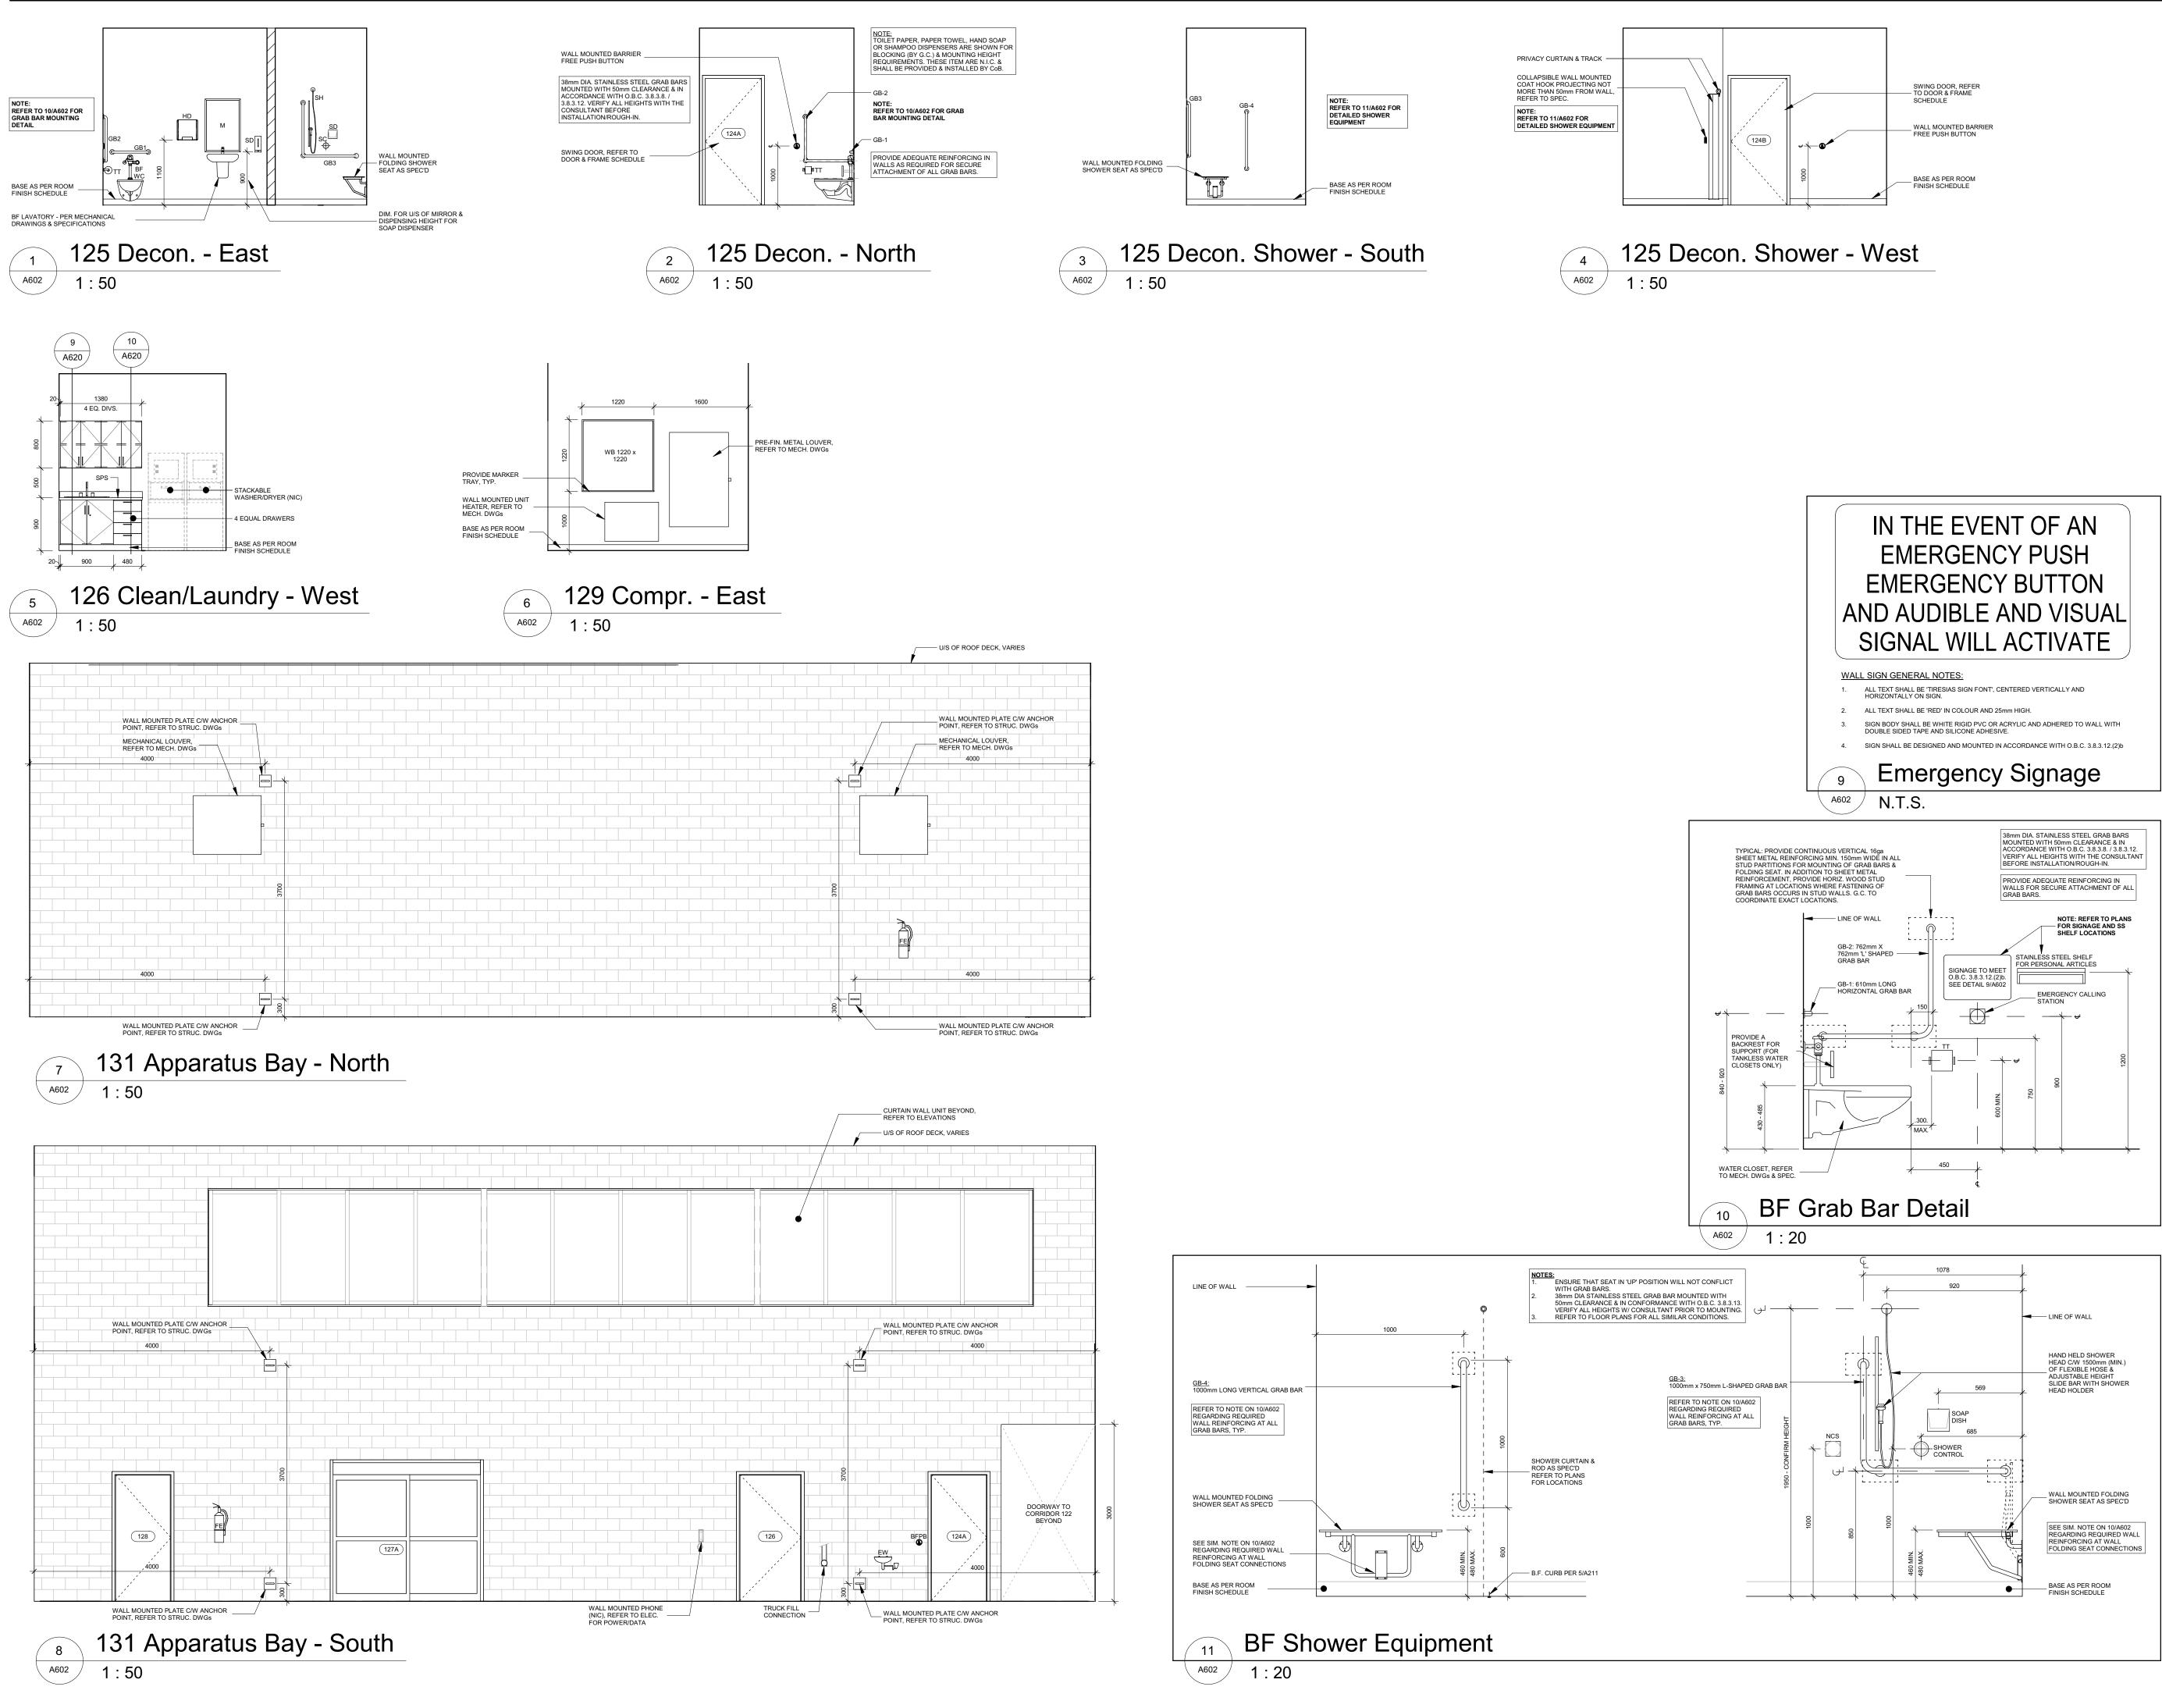


03 02	Issued For Tender			2021-09-20 2021-07-27
02	Issued For Building Permit Issued For 90% Construction I	Documents		2021-07-27 2021-05-03
No.	Revision			Date
		I		
Orienta	tion	Seal		_
		0/0	A	SSOC.
			, ∦µןרָ	TFCZS
			₩ II	
		GEI		P. PILON
		"IIIIIIIIIIIIIIIIIIIIIIIIIIIIIIIIIIIII	50	ENCE MARKED
			94000 1	ununun.
	ensions to be checked and	verified on the	ioh	by the
These of property	rright Reserved: drawings and all that is repr y of Salter Pilon Architectur	esented herei	n ar	a tha avelusiva
	ay not be used or reproduc Pilon Architecture Inc.	e Inc. ed without writ		
Salter F	Pilon Architecture Inc.	ed without writ	tten	permission from
Salter F			tten	permission from
Salter F	pilon Architecture Inc.	ed without writ	tten U U	permission from
Salter F S 151 Fe salter Project	Pilon Architecture Inc.	ed without writ ect Barrie, C	tten U U	permission from ON re
Salter F S 151 Fe salter Project B 27	Pilon Architecture Inc.	ed without writ e c t Barrie, C 201	U U U	permission from O r e ario L4M 6C1 705.737.3530
Salter F S 151 Fe salter Project B 27 For	Pilon Architecture Inc.	ed without write e c t Barrie, C 201 ampton, ON	U Dnta t:	on re ario L4M 6C1 705.737.3530
Salter F S 151 Fe salter Project B 27 For Cit	Pilon Architecture Inc.	ed without write e c t Barrie, C 201 ampton, ON	U Dnta t:	on re ario L4M 6C1 705.737.3530
Salter F S 151 Fe salter Project B 27 For Cit Drawin	Pilon Architecture Inc.	ed without write Point Barrie, C 201 ampton, ON Emergency S	U Dnta t:	on re ario L4M 6C1 705.737.3530
Salter F S 151 Fe salter Project B 27 For Cit Drawin	Pilon Architecture Inc.	ed without write Point Barrie, C 201 ampton, ON Emergency S	Lten	on re ario L4M 6C1 705.737.3530
Salter F S 151 Fe salter Project B 27 For Cit Drawin	Pilon Architecture Inc.	ed without writ Pice c t Barrie, C 201 ampton, ON Emergency S cions	U Donta t:	Permission from CON r C ario L4M 6C1 705.737.3530 SW 3J3 vices Drawing No
Salter F S 151 Fe salter Project B 27 For Cit Drawin Ir Date	Pilon Architecture Inc.	ed without writ Pice c t Barrie, C 201 ampton, ON Emergency S cions	U Donta t:	Permission from O r e ario L4M 6C1 705.737.3530 SW 3J3 vices

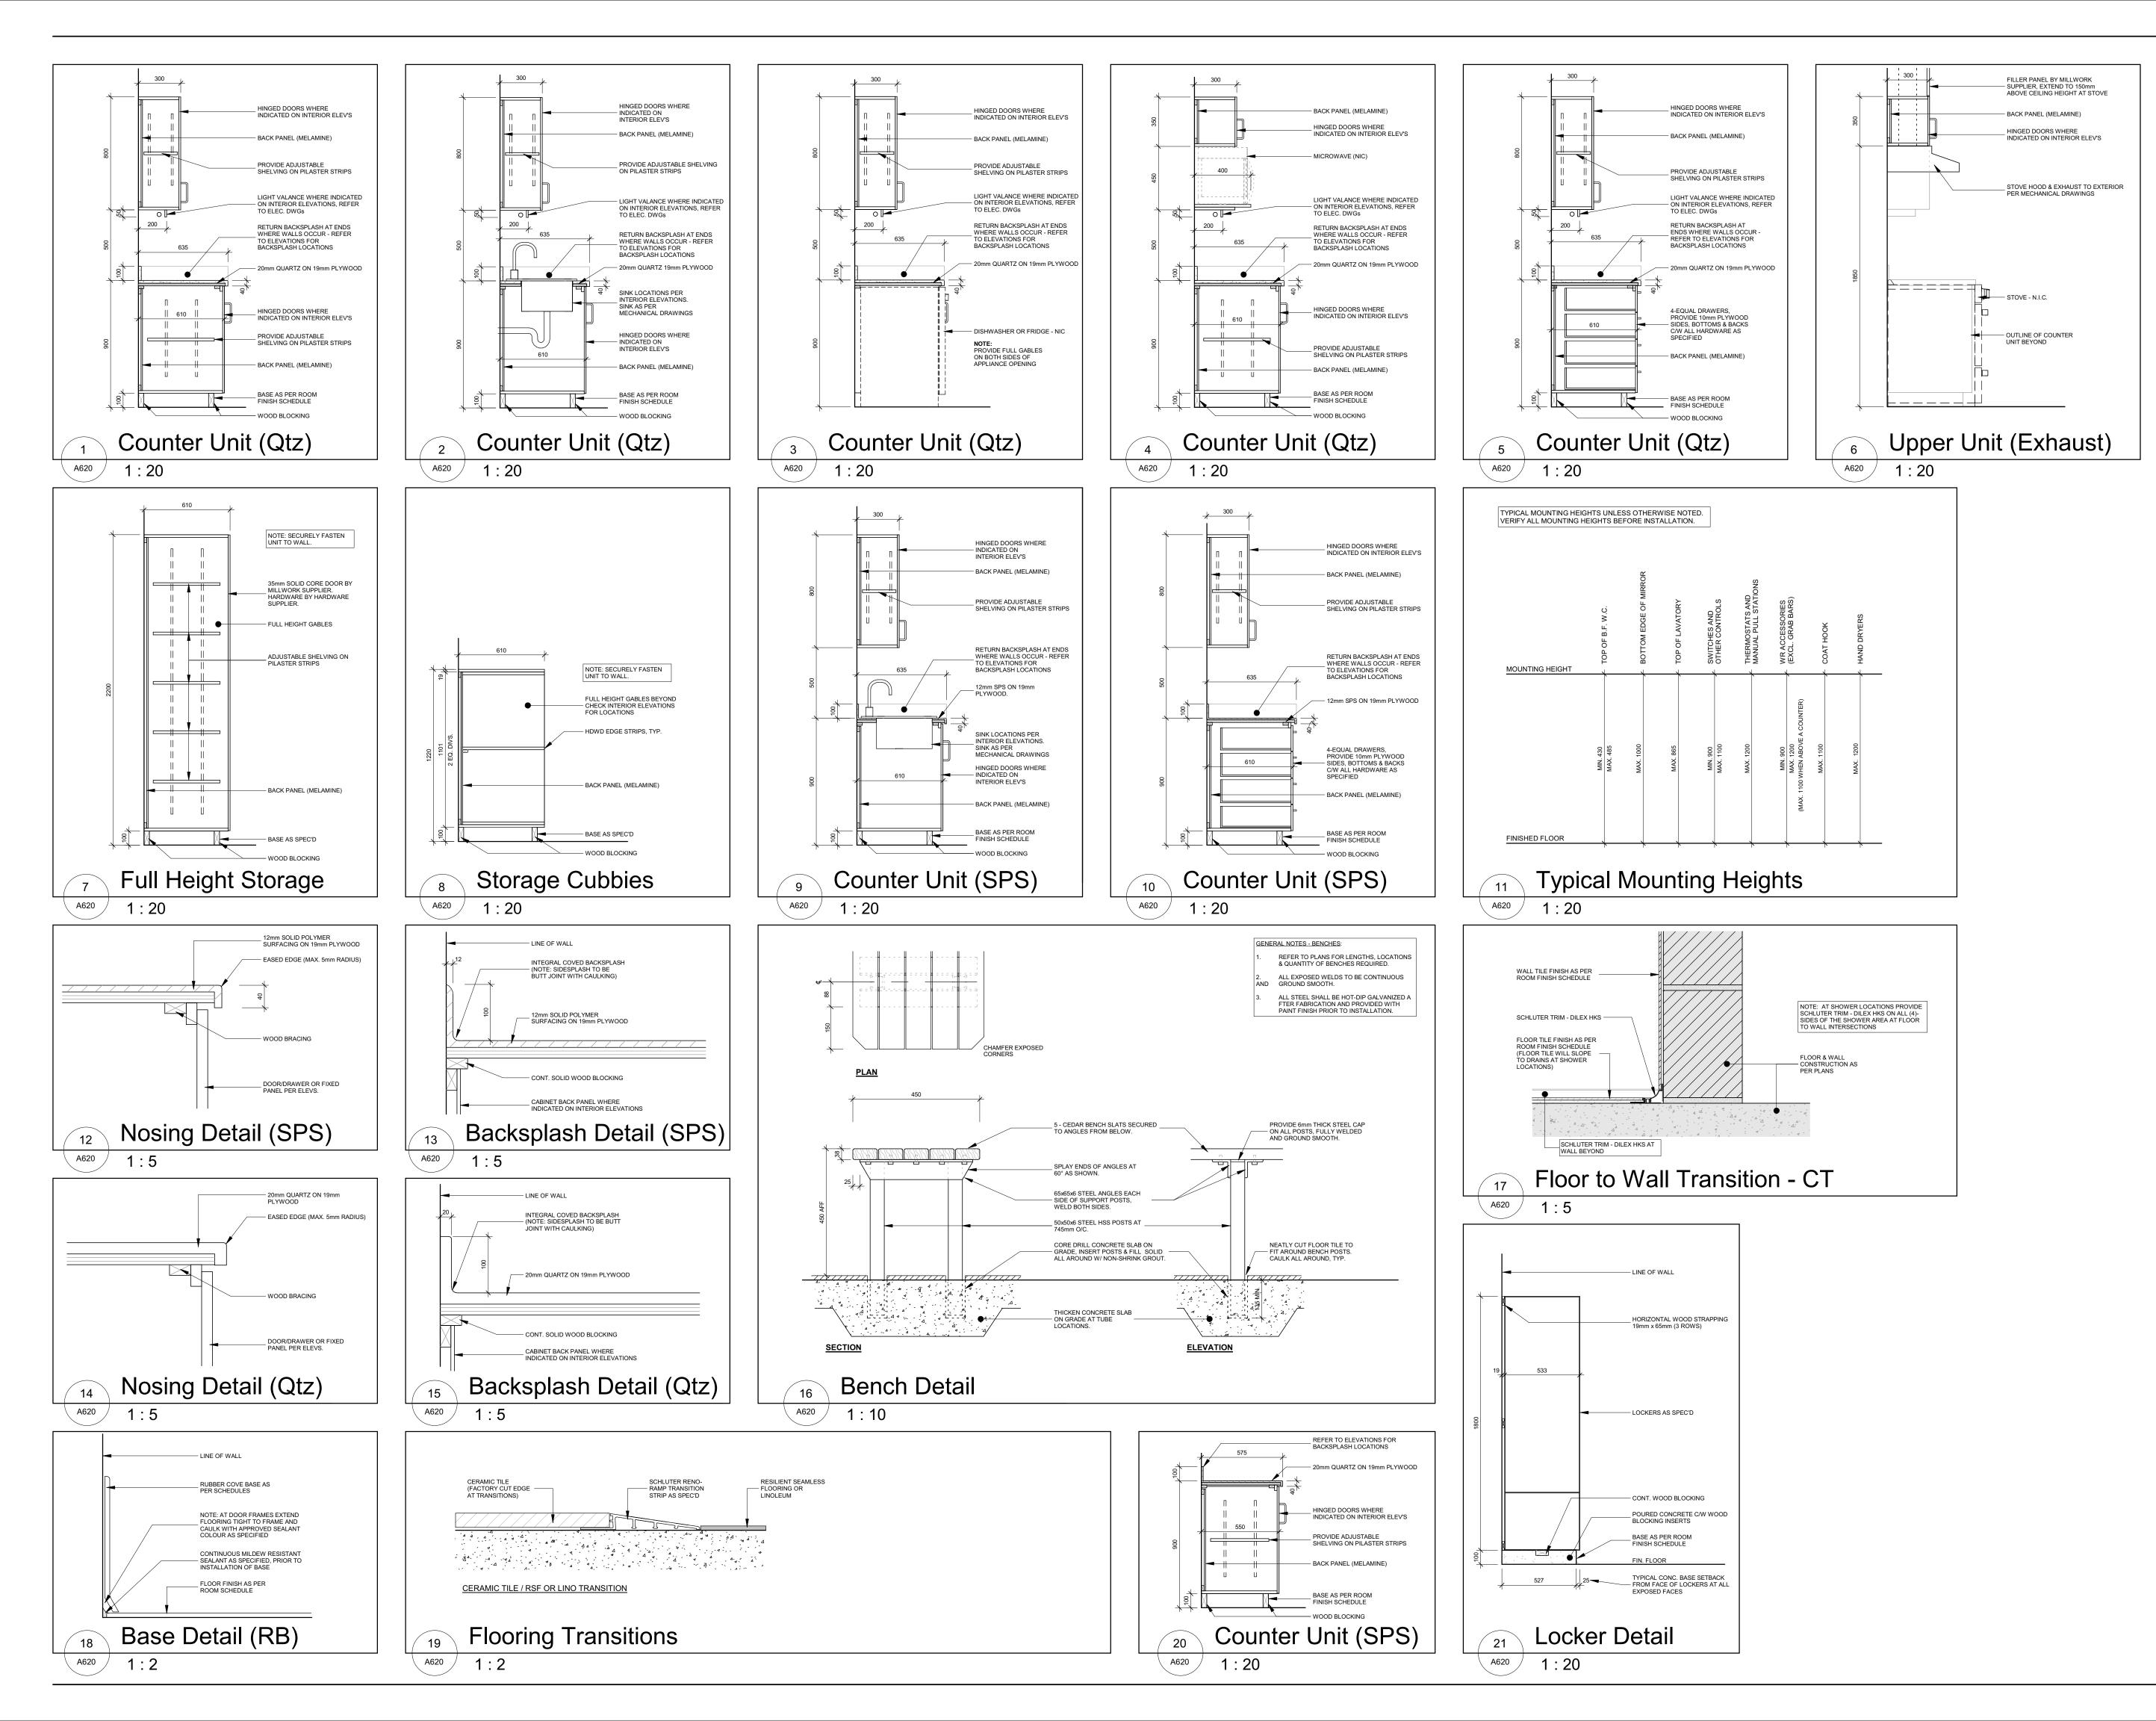

BIM 360://20019 - BFES Station 201/20019 BFES Station 201_Central_R20.1 2021-09-29 1:29:41 PM

MILLWORK GENERAL NOTES:

- CONTRACTOR TO SITE MEASURE ALL MILLWORK DIMENSIONS BEFORE FABRICATION.
- SHOP DRAWINGS FOR ALL MILLWORK TO BE PROVIDED TO CONSULTANT FOR APPROVAL PRIOR TO FABRICATION.
- 3. COORDINATE WIDTHS OF OPENINGS IN MILLWORK WITH APPLIANCE WIDTHS PRIOR TO FABRICATION. ADJUST MILLWORK TO SUIT.
- 4. COORDINATE ALL OUTLETS IN MILLWORK WITH MECHANICAL AND ELECTRICAL DRAWINGS.
- 5. PROVIDE IN WALL BLOCKING AS REQUIRED AT ALL MILLWORK LOCATIONS.
- 6. HARDWARE SHOWN FOR GRAPHICALLY PURPOSES ONLY. REFER TO SCHEDULES & SPECIFICATIONS.

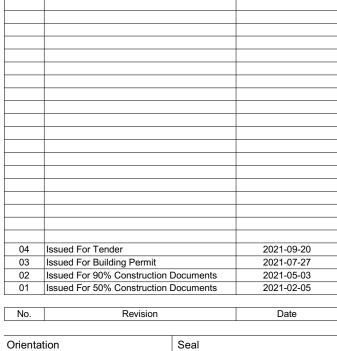




All dimensions to be checked and verified on the job by the Contractor. Any discrepancies are to be reported to the Consultant prior to action. Only the latest approved drawings to be used for construction in conformance with all applicable codes, by-laws and regulations. All drawings remain the property of the Consultant. © Copyright Reserved:

These drawings and all that is represented herein are the exclusive property of Salter Pilon Architecture Inc. They may not be used or reproduced without written permission from Salter Pilon Architecture Inc.

salterpilon architecture

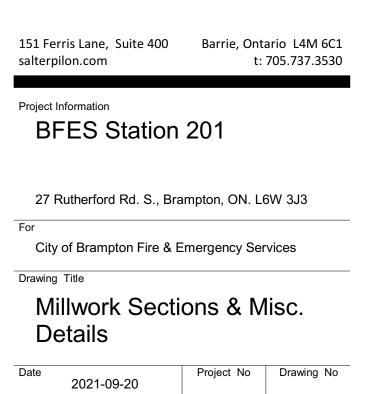


20019 A620


Drawn by

Scale

BB

	Schedule											
	_			FRA					DOOR PAN			-
REM	Hardware	RR	Finish	Material	Profile	FRR	Glazing	Finish	Material	SIZE (WxHxT)	Туре	NUMBER
	LOCKSET, PUSH/PULL, EDO, BFPB, EDS, EDC, EPR		FF	AL	1	-	GL-2	FF	AL	1100 x 2150 x 57	A1	101A
	LOCKSET, PUSH/PULL, EDO, BFPB, EDS, EDC, EPR		PT	HM	4	-	GL-4	PT	HM	1050 x 2150 x 45	C	101B
	LOCKSET, EDS, EDO, BFPB, PTL, EMERGENCY ALARM		PT	HM	4	-	GL-4	PT	HM	1050 x 2150 x 45	B	102
	PRIVACY, OHC		PT	HM	5	45 min	-	PT	HM	950 x 2150 x 45	B	103
	PRIVACY, OHC		PT	HM	5	45 min	-	PT	HM	950 x 2150 x 45	B	104
	PASSAGE		FF	AL	3	-	GL-4	FF	AL	950 x 2150 x 45	<u>A</u>	105
	PASSAGE		PT	HM	5	-	-	PT PT	HM	950 x 2150 x 45		106
	PASSAGE		PT	HM	5	45 min	-		HM	950 x 2150 x 45	B	107
	LOCKSET, EDS, EDC, EPR		PT	HM	5	45 min	-	PT	HM	950 x 2150 x 45	B	108
	LOCKSET, OHC		PT	HM	5	45 min	-	PT	HM	950 x 2150 x 45	B	109
	LOCKSET, EDS, EDC, EPR		PT	HM	5	45 min		PT	HM	950 x 2150 x 45	B	110
	LOCKSET, EDS, EDC, EPR		PT	HM	5	45 min	-	PT	HM	950 x 2150 x 45	B	111
	PASSAGE, OHC		PT PT	HM	5	-	-	PT PT	HM	950 x 2150 x 45	B	112 113
	PRIVACY			HM	5	-	-		HM	950 x 2150 x 45	B	-
	PRIVACY		PT PT	HM	5	-	-	PT PT	HM	950 x 2150 x 45	B	114
	PRIVACY			HM	5	-	-		HM	950 x 2150 x 45	B	115
	PRIVACY		PT	HM HM	5 5	-	-	PT PT	HM	950 x 2150 x 45	B	116
	PASSAGE		PT FF		-	-	-		HM	950 x 2150 x 45 1000 x 2150 x 57	B	117
	LOCKSET, EDS, EDC, EPR		PT	AL HM	1 5	-	GL-2	FF PT	AL HM		A1 B	118 120A
	LOCKSET, EDS, EDC, EPR, OHC LOCKSET, EDS, EDC, EPR		PT	HM	2	45 min	-	PT		950 x 2150 x 45 1200 x 2150 x 45	B	120A 120B
PASSAGE, PUSH/PULL, C	LUCKSET, EDS, EDC, EPR		FF		2	-	- GL-4	FF	HM			120B 121A
PASSAGE, PUSH/PULL, C	LOCKSET, PUSH/PULL, EDS, EDC, EPR	-	FF	AL	3 1		GL-4 GL-2	FF	AL AL	1050 x 2150 x 45 1100 x 2150 x 57	A A1	121A 121B
	LOCKSET, PUSH/PULL, EDS, EDC, EPR		PT	HM	5	-	GL-2	PT	HM	950 x 2150 x 45	B	1216
	LOCKSET, EDS, EDO, BFPB, PTL, EMERGENCY ALARM		PT	HM	5	- 60 min	-	PT	HM	950 x 2150 x 45	B	123 124A
	LOCKSET, EDS, EDO, BFPB, PTL, EMERGENCY ALARM		PT	HM	5	00 11111		PT	HM	950 x 2150 x 45	B	124A 124B
	PASSAGE, OHC		PT	HM	5	- 60 min	-	PT	HM	950 x 2150 x 45		124B 125A
	PASSAGE, OHC		PT	HM	5	00 11111	-	PT	HM	950 x 2150 x 45	B	125A 125B
	PASSAGE, OHC		PT	HM	5	-		PT	HM	1050 x 2150 x 45	B	1255
	POWER OPERATED SLIDING DOOR HRDWE		FT	AL	3	-	- GL-4	FF	AL	2500 x 2350 x 45		120 127A
	PASSAGE, OHC		PT	HM	5	-		PT	HM	1050 x 2150 x 45	B	127A 127B
	PASSAGE, OHC		PT	HM	5	-	-	PT	HM	950 x 2150 x 45	B	1275
	LOCKSET, EDS, EDC, EPR, OHC		PT	HM	5	-	-	PT	HM	950 x 2150 x 45		120
	PASSAGE, OHC		PT	HM	5	-	-	PT	HM	950 x 2150 x 45	B	130
	LOCKSET, EDS, EDC, EPR, OHC		PT	HM	5	- 60 min	-	PT	HM	950 x 2150 x 45	B	131A
+	LOCKSET, EDS, EDC, EPR		PT	HM	2	00 11111		PT	HM	950 x 2150 x 45		131A 131B
FOURFOLD FIRE STATIO	EUCRSET, EDS, EDC, EFR		F I	1 11V1	2	-				4270 x 4270 x	В	FD-1
FOURFOLD FIRE STATIO		-				-				4270 x 4270 x		FD-1
FOURFOLD FIRE STATIO		-				-	<u>├</u>	l		4270 x 4270 x 4270 x 4270 x		FD-2 FD-3
FOURFOLD FIRE STATIO		_				-		I		4270 x 4270 x 4270 x 4270 x		FD-3 FD-4
HIGH SPEED OVERHEAD		_				-	<u>├</u> ───┤			4270 x 4270 x 35		OH-1
HIGH SPEED OVERHEAD		_								4270 x 4270 x 35		OH-1 OH-2
HIGH SPEED OVERHEAD		-				-		I		4270 x 4270 x 35		OH-3
HIGH SPEED OVERHEAD		-				-	<u>├</u> ───┤			4270 x 4270 x 35		OH-4

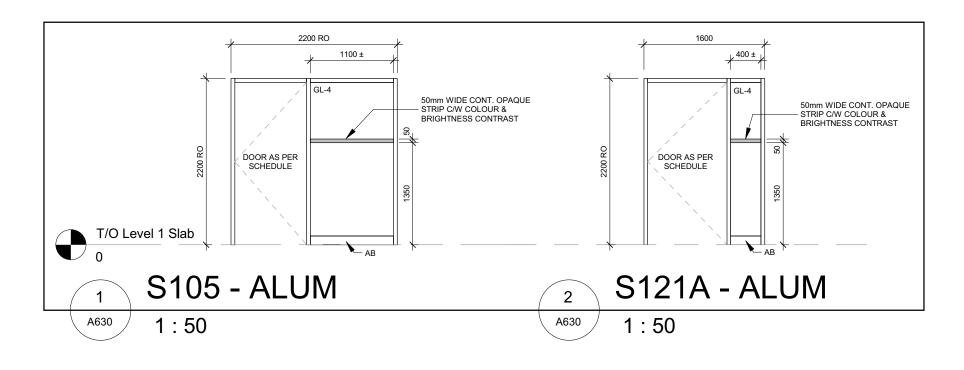

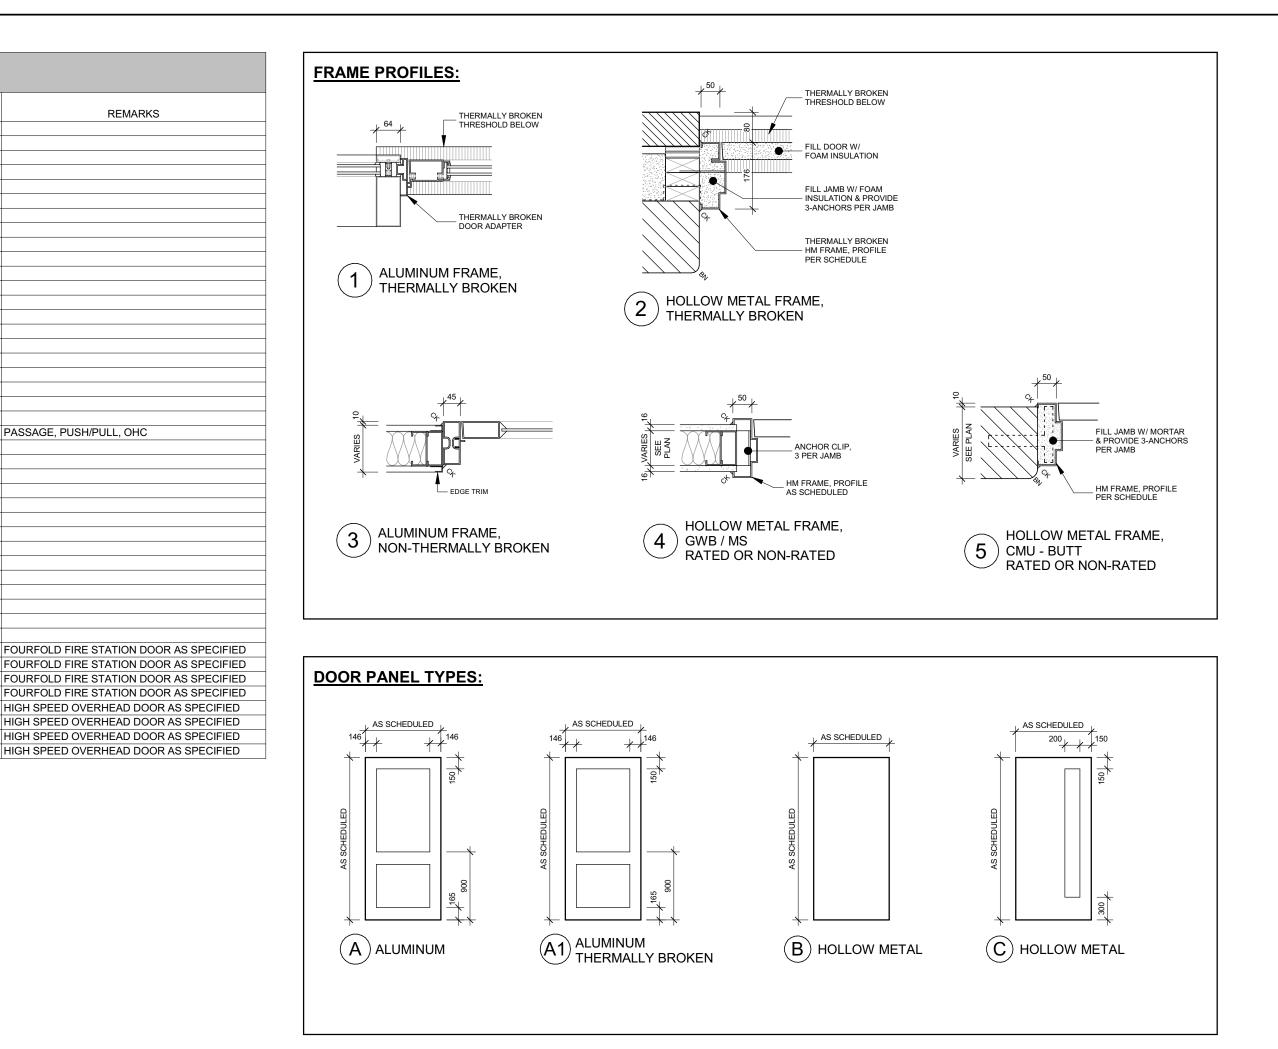

DOORS & FRAMES GENERAL NOTES:

- FOR DOOR & FRAME TYPES REFER TO SCHEDULES.
- FOR TYPICAL CONSTRUCTION DETAILS FOR DOORS REFER TO DRAWINGS.
- ALL HM FRAMES SET IN MASONRY TO BE FILLED SOLID WITH MORTAR UNLESS NOTED OTHERWISE.
- ALL EXTERIOR DOORS & FRAMES TO BE FILLED WITH INSULATION AS SPECIFIED. FOR GLASS TYPES REFER TO GLAZING SCHEDULE.
- DOOR & GLASS PROFILES & SIZES ARE SHOWN DIAGRAMMATIC ONLY. ACTUAL SIZES TO COMPLY WITH THE MAXIMUM LIMITS AS PERMITTED UNDER THE O.B.C. FOR INDIVIDUAL DOOR REQUIREMENTS.
- FOR METAL STUD SIZES AND GYPSUM BOARD THICKNESSES, REFER TO WALL TYPES LEGEND AND DETAIL DRAWINGS.
- FOR DOORS AND SCREENS WITH FULL HEIGHT GLAZING (NO HORIZONTAL MULLIONS) PROVIDE A 50mm WIDE OPAQUE FILM FOR THE WIDTH OF THE GLAZING MOUNTED HORIZONTALLY AT 1350mm 1500mm ABOVE FLOOR LEVEL PER O.B.C. 3.8.3.3.(15).

ABBREVIATIONS:

- BFPB
 BARRIER FREE PUSH BUTTON

 ED
 EXIT DEVICE

 EDO
 ELECTRONIC DOOR OPERATOR

 ELR
 ELECTRIC LATCH RETRACTION

 ES
 ELECTRIC STRIKE

 FF
 FACTORY FINISHED

 HM
 HOLLOW METAL

 HMP
 HOLLOW METAL PANEL

 IG
 INSULATED GLASS

 INS
 INSULATED DOOR

 OHC
 OVERHEAD CLOSER

 PT
 PUSH TO LOCK


 RO
 ROUGH OPENING

 T
 THRESHOLD

 TB
 THERSHOLD

 TG
 TEMPERED GLASS

 W
 WEATHERSTRIPPING

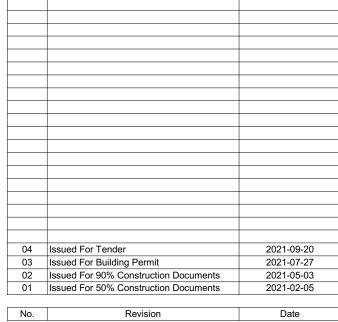

Orientation

Seal ASSOC OF S ARCHITECTS? Jung Park GERRY P. PILON LICENCE 5042

All dimensions to be checked and verified on the job by the Contractor. Any discrepancies are to be reported to the Consultant prior to action. Only the latest approved drawings to be used for construction in conformance with all applicable codes, by-laws and regulations. All drawings remain the property of the Consultant. © Copyright Reserved:

These drawings and all that is represented herein are the exclusive property of Salter Pilon Architecture Inc. They may not be used or reproduced without written permission from Salter Pilon Architecture Inc.

salterpilon architecture

151 Ferris Lane, Suite 400 Barrie, Ontario L4M 6C1 salterpilon.com

t: 705.737.3530

Project Information **BFES Station 201**

For


Drawing Title


27 Rutherford Rd. S., Brampton, ON. L6W 3J3

City of Brampton Fire & Emergency Services

Door & Frame Schedule and Interior Screen Elevations



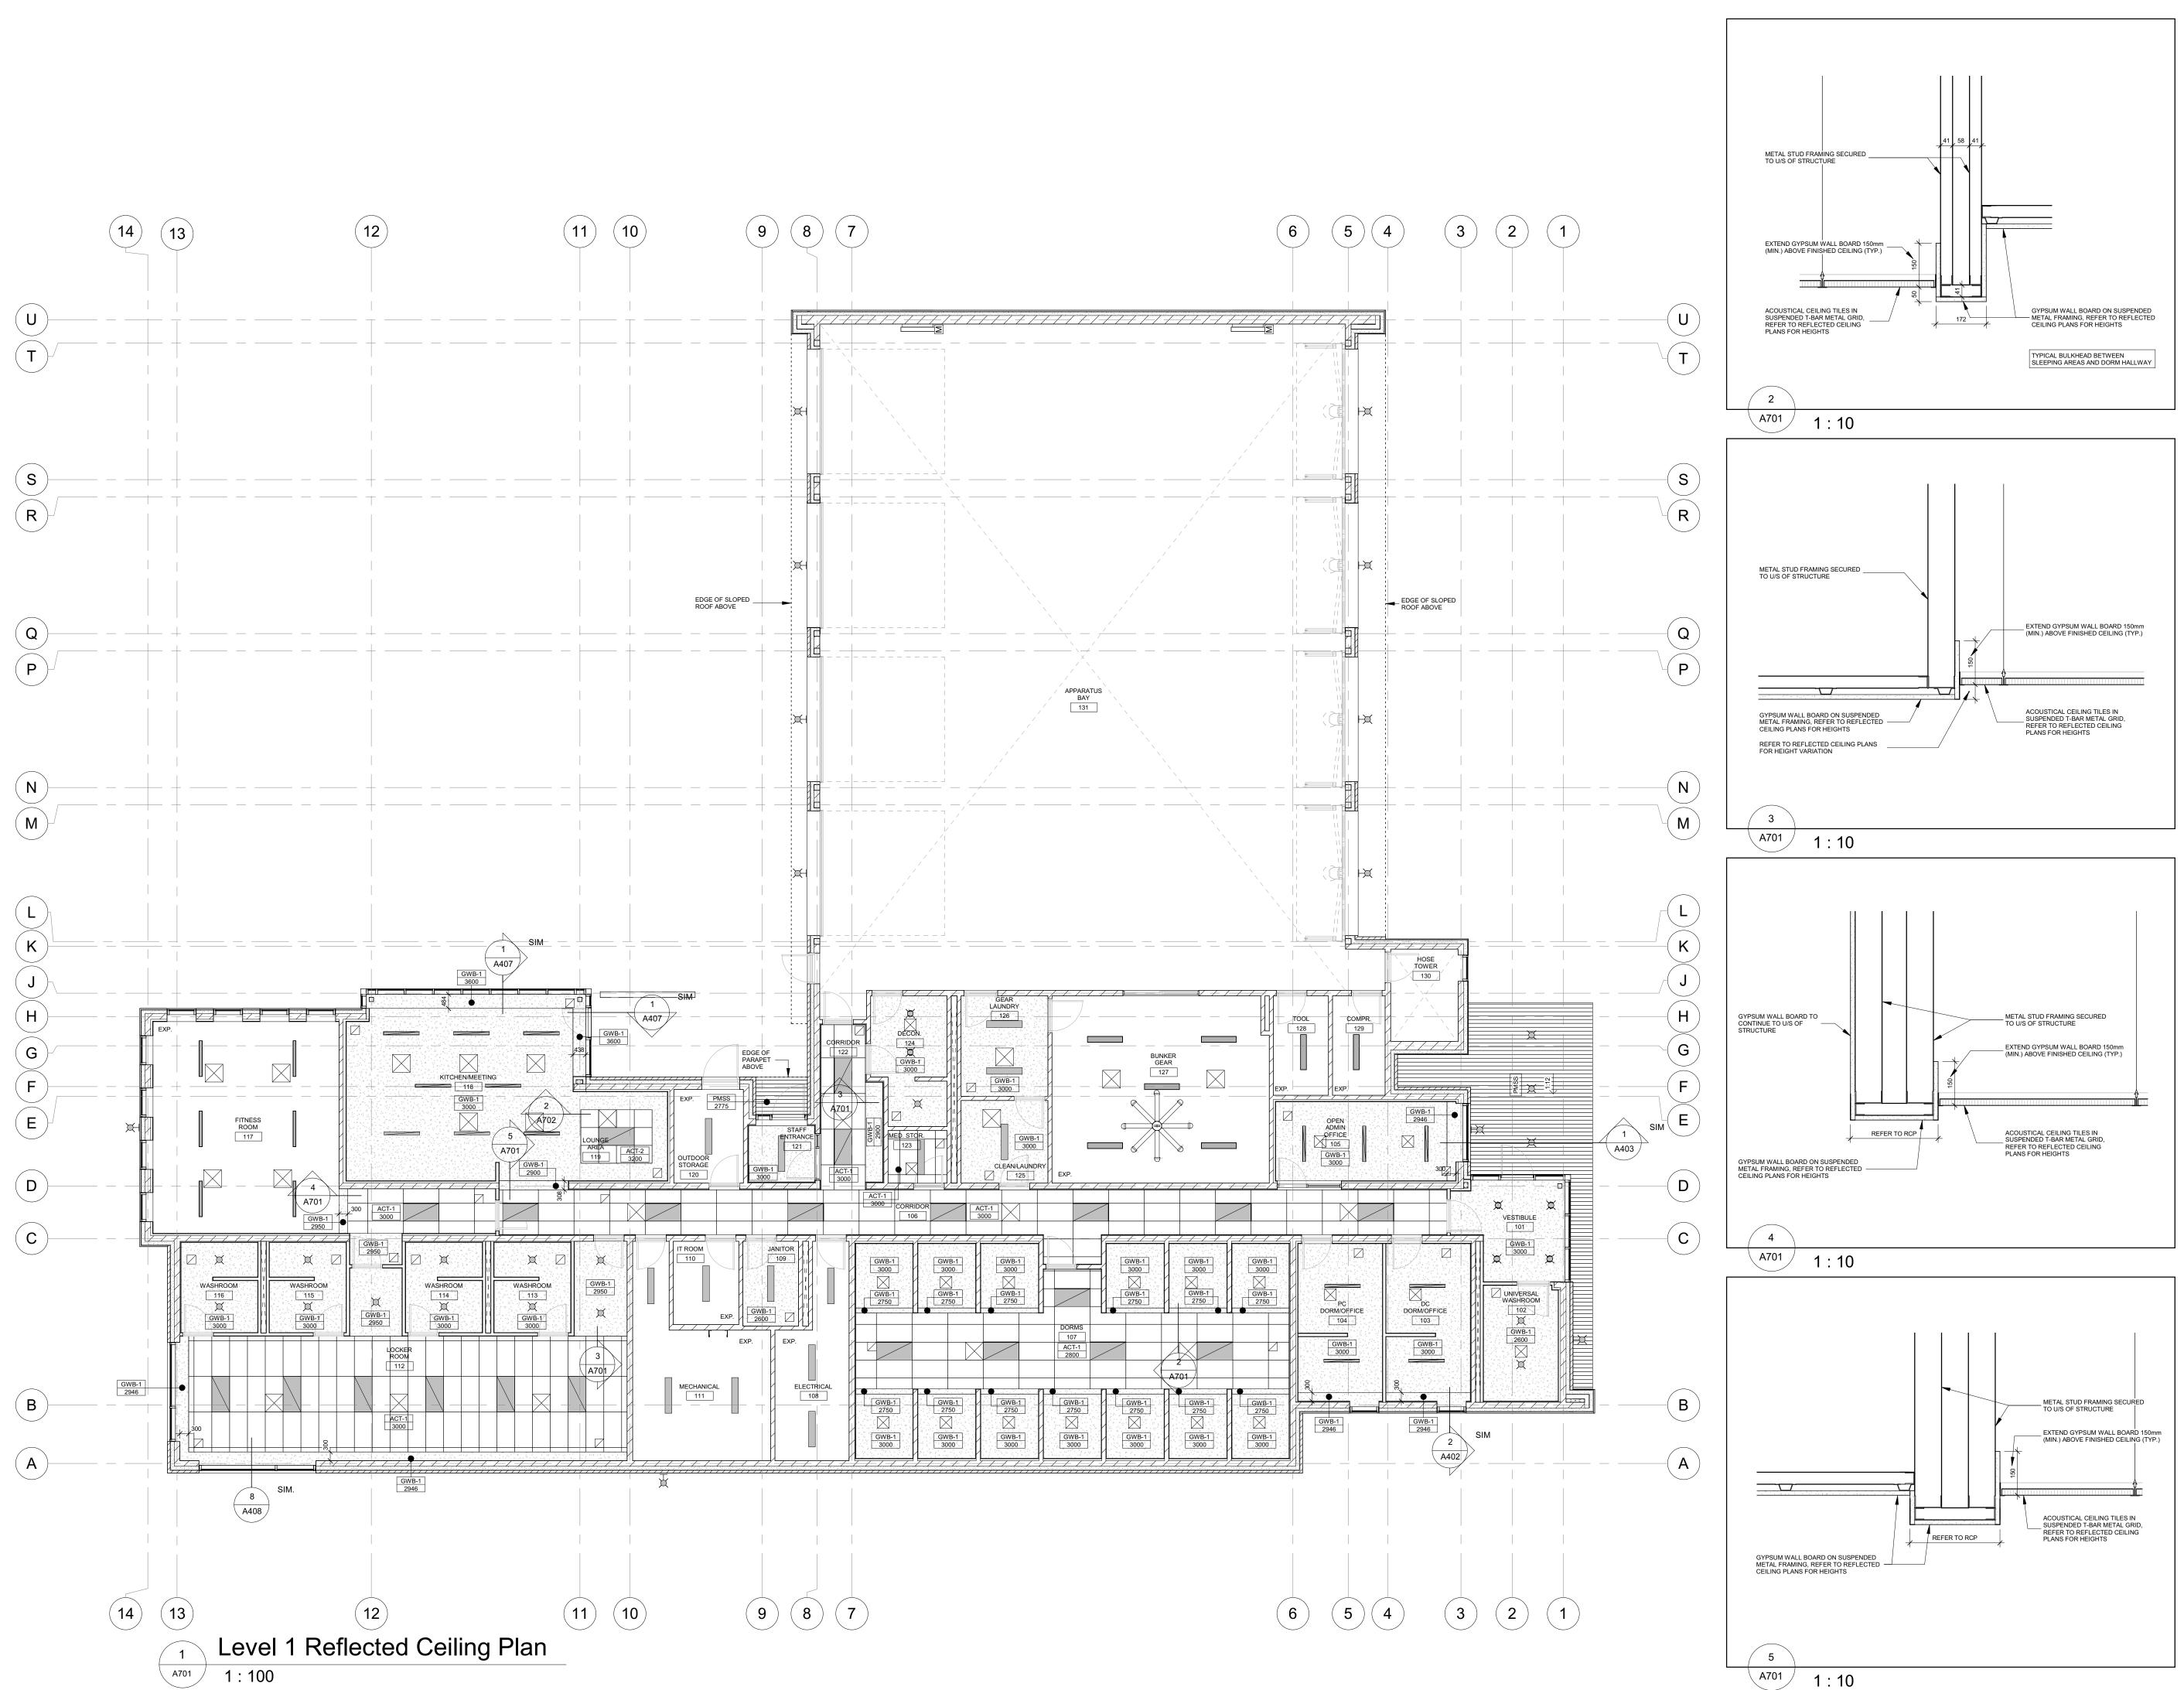

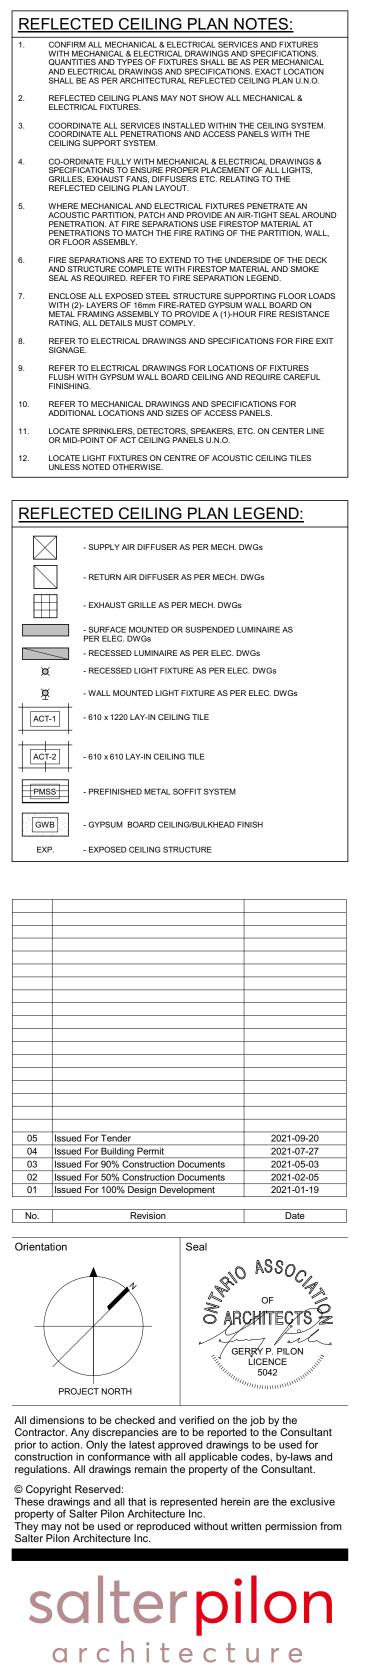

151 Ferris Lane, Suite 400 salterpilon.com	Barrie, Ontario L4M 6C1 t: 705.737.3530							
Project Information BFES Station 201								
27 Rutherford Rd. S., Brampton, ON. L6W 3J3								
For City of Brampton Fire & Emergency Services								
Drawing Title								
Level 1 Reflected Ceiling Plan								

Project No Drawing No

20019 A701

As indicated

NL

2021-09-20

Date

Scale

Drawn by

