

LEGEND:


	SOD, AS PER DETAIL 4/L-103	× * * *	MULCHED PLANTING BEI 75mm DEPTH
<i>\\\\\\\\\\\\\\\\\\\\\\\\\\\\\\\\\\\\\</i>	(A) TABLELAND GRASS SEED MIXTURE, AS PER DETAIL 4/L-103	the second second	CONIFEROUS TREE, AS F
$\begin{array}{c} & & & \\ & & & & \\ & & & \\ & & & \\ & & & & \\ & & & & \\ & & & & \\ & & & & \\ & & & & \\ & & & & \\ & & & & \\ & & & & \\ & & &$	(B) NATIVE PRAIRIE MEADOW SEED MIXTURE, AS PER DETAIL 4/L-103	A A A A A A A A A A A A A A A A A A A	DECIDUOUS TREE, AS PE
0000	(C) FLOWERING LAWN SEED MIXTURE, AS PER DETAIL 4/L-103	$\bigcirc \bigcirc$	SHRUBS, AS PER DETAIL
	(D) STANDARD OBL WETLAND NATIVE SEED		SITE LIMIT
	MIXTURE, AS PER DETAIL 4/L-103		LANDSCAPE BOULDER AS PER DETAIL 5/L-104


PLANT LIST

DECI	DUO	US TREES			
KEY	QTY	BOTANICAL NAME	COMMON NAME COND		SPACING
Ac	3	Amelanchier canadensis Serviceberry		50mm WB	As per drawin
AI	5			45mm WB	As per drawin
Ar	4	Acer rubrum 'Armstrong'	'Armstrong' Red Maple	60mm WB	As per drawin
Fg	6	Fagus grandfolia	American Beech	60mm WB	As per drawin
Gb	8	Ginkgo biloba 'Magyar'	Magyar Maidenhair Tree	60mm WB	As per drawin
Pt	6	Populus tremuloides	Paper Birch	60mm WB	As per drawin
Qp	2	Quercus palustris	Pin Oak	50mm WB	As per drawin
Тс	11	Tilia cordata 'Corinthian'	Corinthian Linden	45mm WB	As per drawin
CON	NIFEF	ROUS TREES			
LI	9	Larix laricina	American Larch	250mm WB	As per drawing
Pg	12	Picea glauca	White Spruce	250mm WB	As per drawin
Ps	16	Pinus strobus	Eastern white Pine	250mm WB	As per drawin
SHF	RUBS				
CS	19	Cornus sericea	Red Osier Dogwood	50cm, 3 gal	200cm
csk	104	Cornus sericea 'Kelseyi'	'Kelsey' Red Osier Dogwood	40cm, 3 gal	45cm
js	24	Juniper sabina 'Calgary Carpet'	Calgary Carpet Juniper	50cm,3 gal	100cm
ро	16	Physocarpus opulifolius	Common Ninebark	50cm, 3 gal	150cm
rt	7	Rhus typhina	Staghorn Sumac	100cm, 7 gal	300cm
sa	9	Symphoricarpos albus	Snowberry	40cm, 3 gal	100cm
sj	6	Spirea japonica 'Flaming Mound'	'Flaming Mound' Spirea	50cm, 3 gal	90cm
tm	18	Taxus x media 'Hillii'	Hill's Yew	80cm, bbc	100cm
vd	3	Viburnum dentatum	Arrowwood	100cm, 7 gal	175cm
vl	9	Viburnum lentago	Nannyberry	200cm, wb	150cm
GRA	ASSE	S			
ag	20	Andropogon gerardii	Big Bluestem	1 gal	60cm
av	31	Andropogon virginicus	Broom Sedge	1 ltr	50cm
сс	84	Calamagrostis canadensis	Canada Bluejoint Reedgrass	2 gal	80cm
сv	171	Carex vulpinoidea	Fox Sedge	2 gal	30cm

SEEDING MIXES


SYMBOL	COVER	QTY.	SPECIFICATION	SPECIES	APPLICA
	1000 m²	2.7 kg	Tableland Grass Mixture	Big Bluestem (Andropogon gerardii), Canada Wild Rye (Elymus canadensis), Indiangrass (Sorghastrum nutans), Little Bluestem (Schizachyrium scoparium), Prairie Cordgrass (Spartina pectinata), Switchgrass (Panicum virgatum).	500g of s 180 m²
	1100 m²	3.1 kg	Native Prairie Meadow Mixture	Black Eyed Susan (Rudbeckia hirta), Early Goldenrod (Solidago juncea), Fowl Bluegrass (Poa palustris), Foxglove/Beardtongue (Penstemon digitalis), Indiangrass (Sorghastum nutans), Little Bluestem (Schizachyrium scoparium), New England Aster (Aster novae-angliae), Showy Tick Trefoil (Desmodium canadense), Switchgrass (Panicum virgatum), White Vervain (Verbena urticifolia), Wild Bergamot (Monarda fistulosa).	500g of s 180 m²
	920 m²	9.1 kg	Flowering Lawn Mixture	English Daisy, Thrift, White Dutch Clover, Birdsfoot Trefoil, Chamomile, Sheeps Fescue and Creeping Red Fescue	1.5kg of s 135 m²
D	275 m²	0.8 kg	Standard OBL Wetland Native Mixture	Awl Sedge, Blunt Broom Sedge, Boneset, Fox Sedge, Giant Bur Reed, Lurid Sedge, Nodding Bur Marigold, Nodding Sedge, Purple Stemmed Aster, Soft Rush, Spotted Joe Pye Weed, Square Stemmed Monkey Flower, Swamp Milkweed, Tussock Sedge, Virginia Wild Rye, Wool Grass	500g of s 180 m²
	3980 m²		Sod	As per spec	

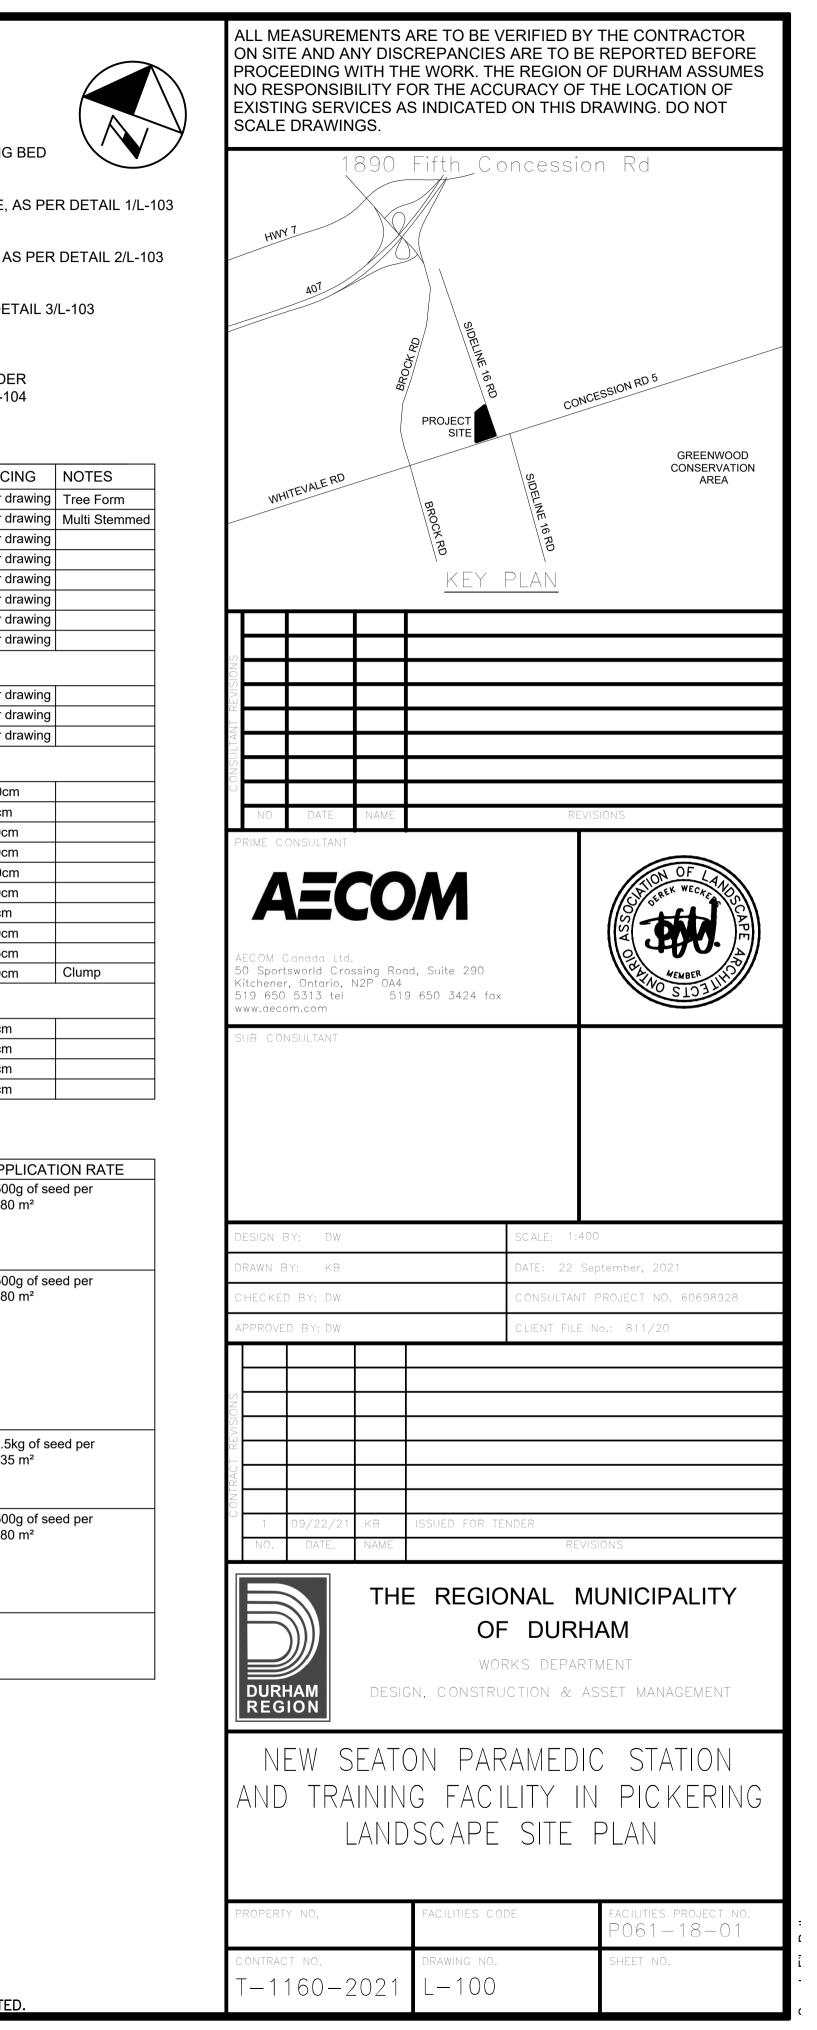

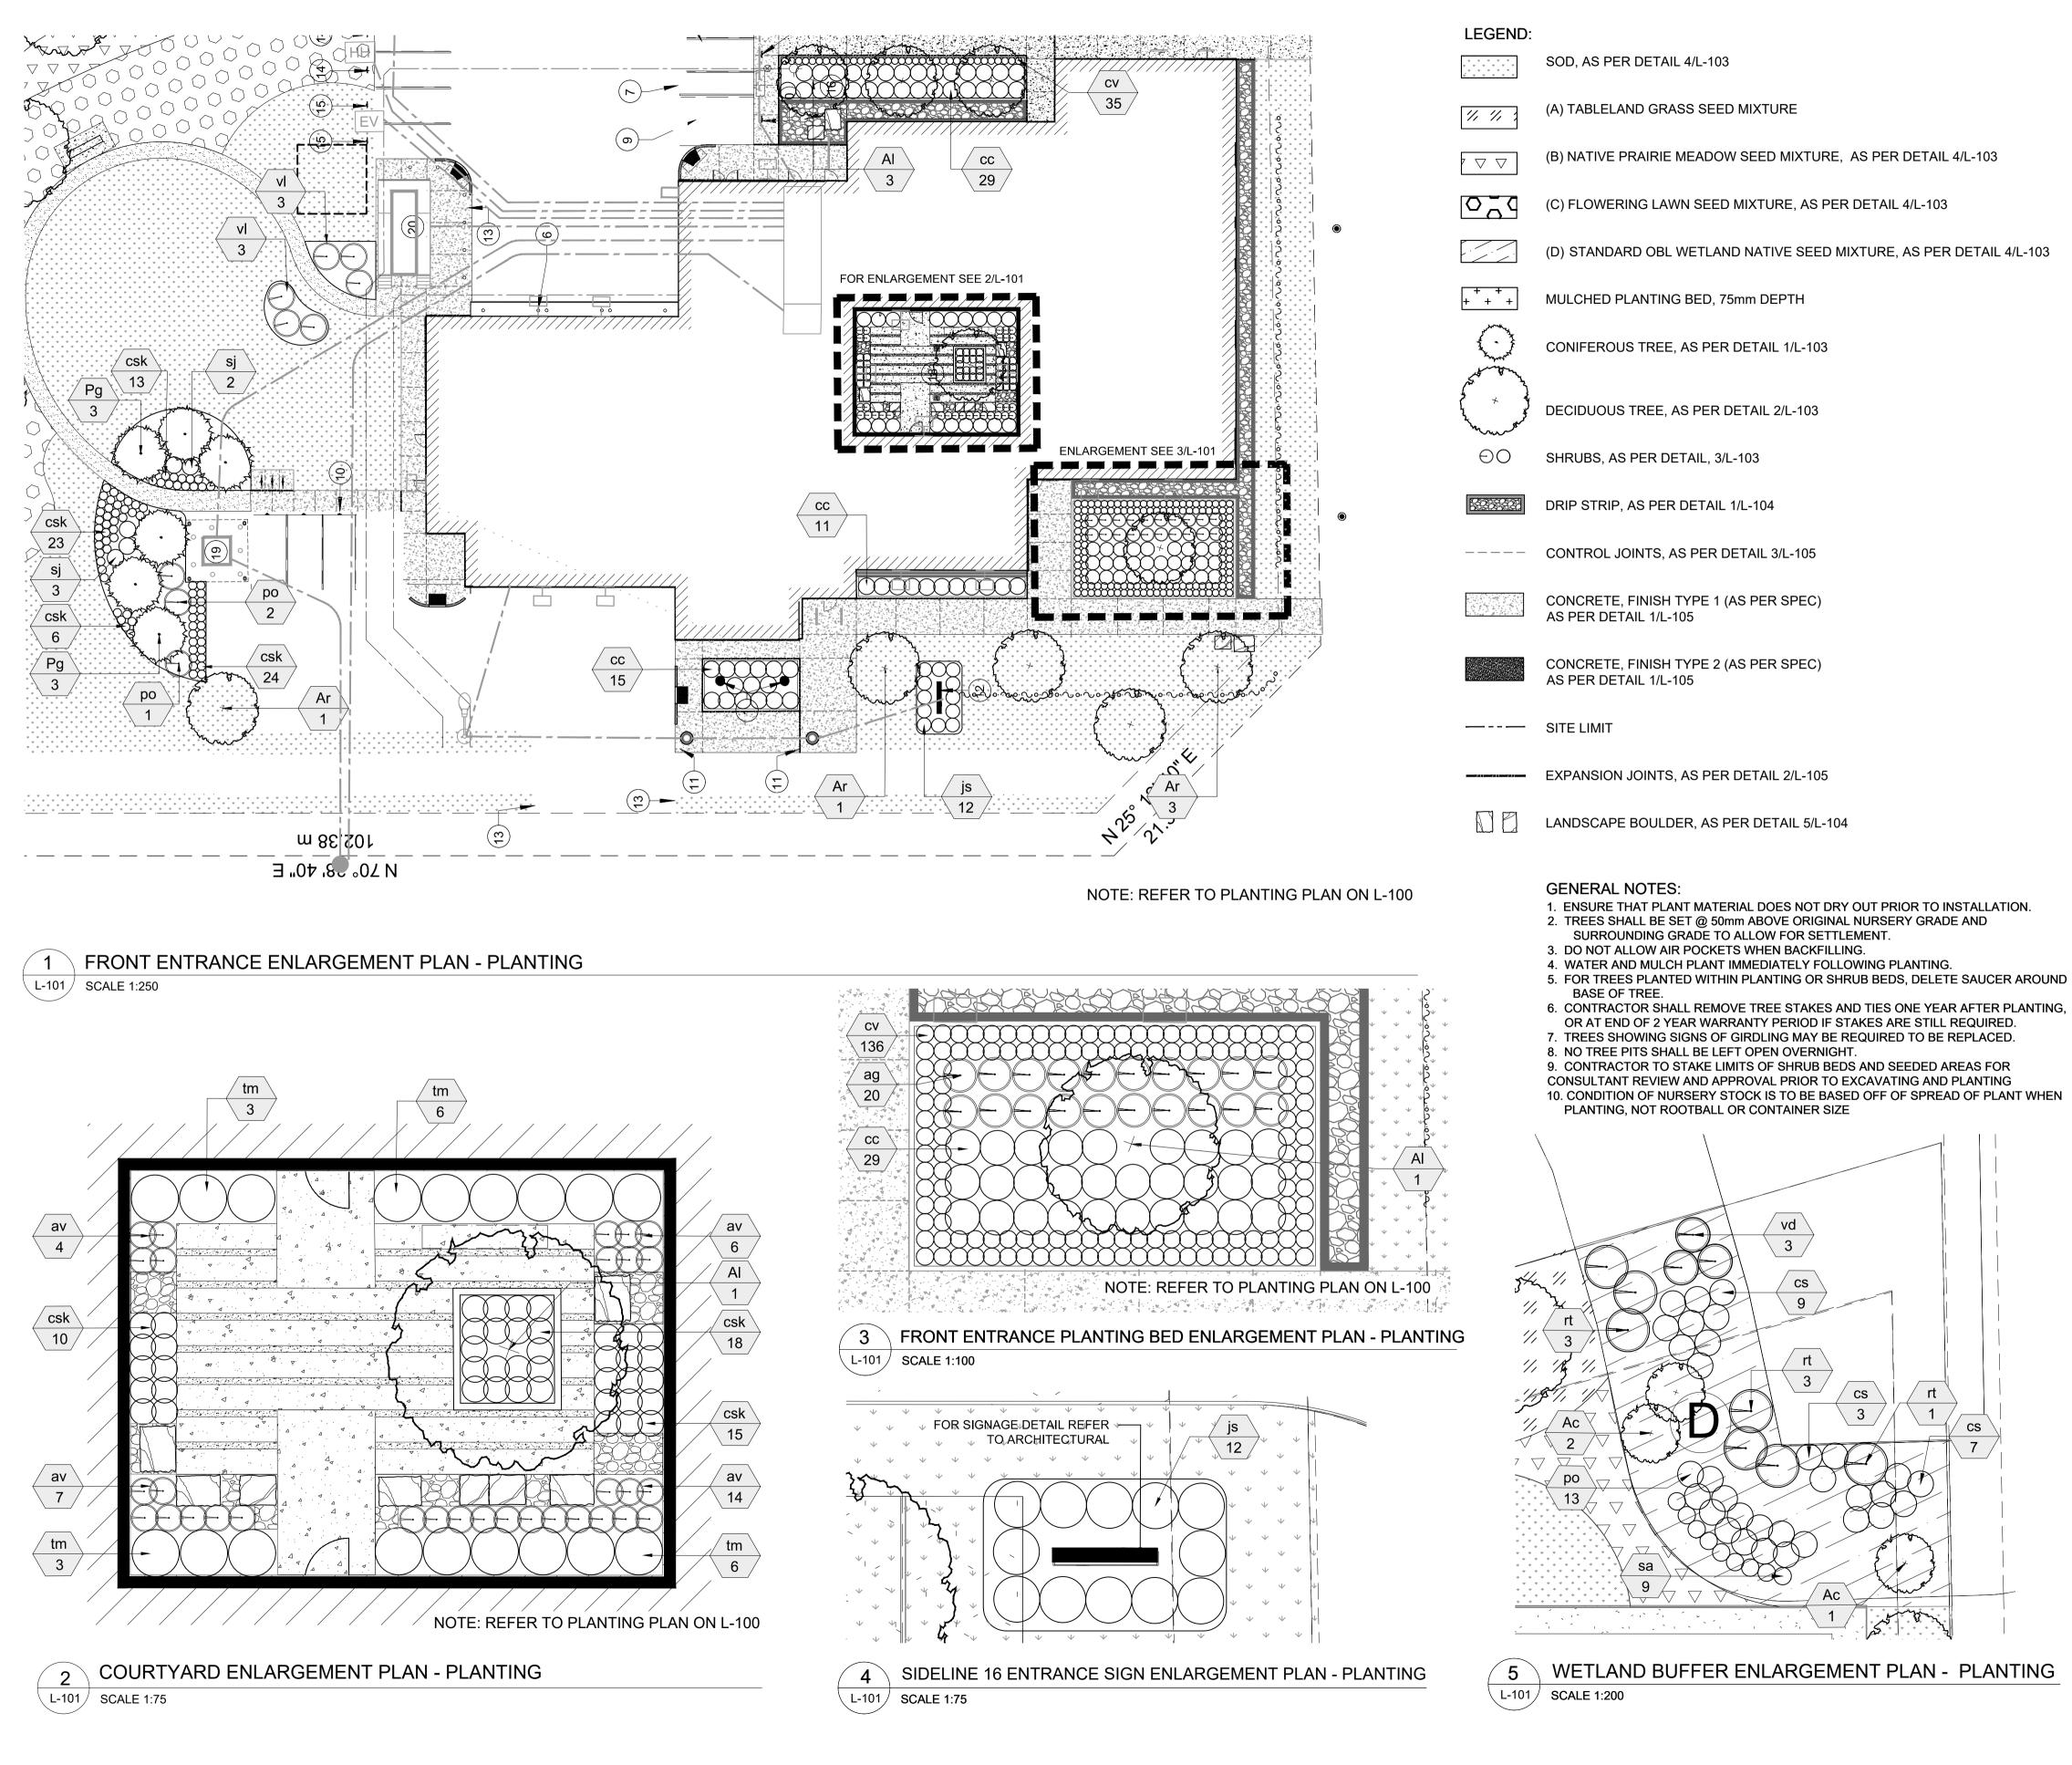





ALL MEASUREMENTS ARE TO BE VERIFIED BY THE CONTRACTOR ON SITE AND ANY DISCREPANCIES ARE TO BE REPORTED BEFORE PROCEEDING WITH THE WORK. THE REGION OF DURHAM ASSUMES NO RESPONSIBILITY FOR THE ACCURACY OF THE LOCATION OF EXISTING SERVICES AS INDICATED ON THIS DRAWING. DO NOT SCALE DRAWINGS. 1890 Fifth Concession Rd PROJECT SIT GREENWOOD CONSERVATION AREA key plan AECOM R 0 Sportsworld Crossing Road, Suite 290 itchener, Ontario, N2P 0A4 519 650 5313 tel 519 650 3424 fax www.aecom.com UB CONSULTANT ESIGN BY: DW RAWN BY: KB ATE: 22 September, 2021 HECKED BY: DW ONSULTANT PROJECT NO. 60698928 PPROVED BY: DW LIENT FILE No.: 811/20 THE REGIONAL MUNICIPALITY OF DURHAM WORKS DEPARTMENT DURHAM REGION DESIGN, CONSTRUCTION & ASSET MANAGEMENT NEW SEATON PARAMEDIC STATION AND TRAINING FACILITY IN PICKERING LANDSCAPE SITE PLAN ENLARGEMENTS ROPERTY NO. P061 - 18 - 01RAWING NO. L - 101T-1160-2021

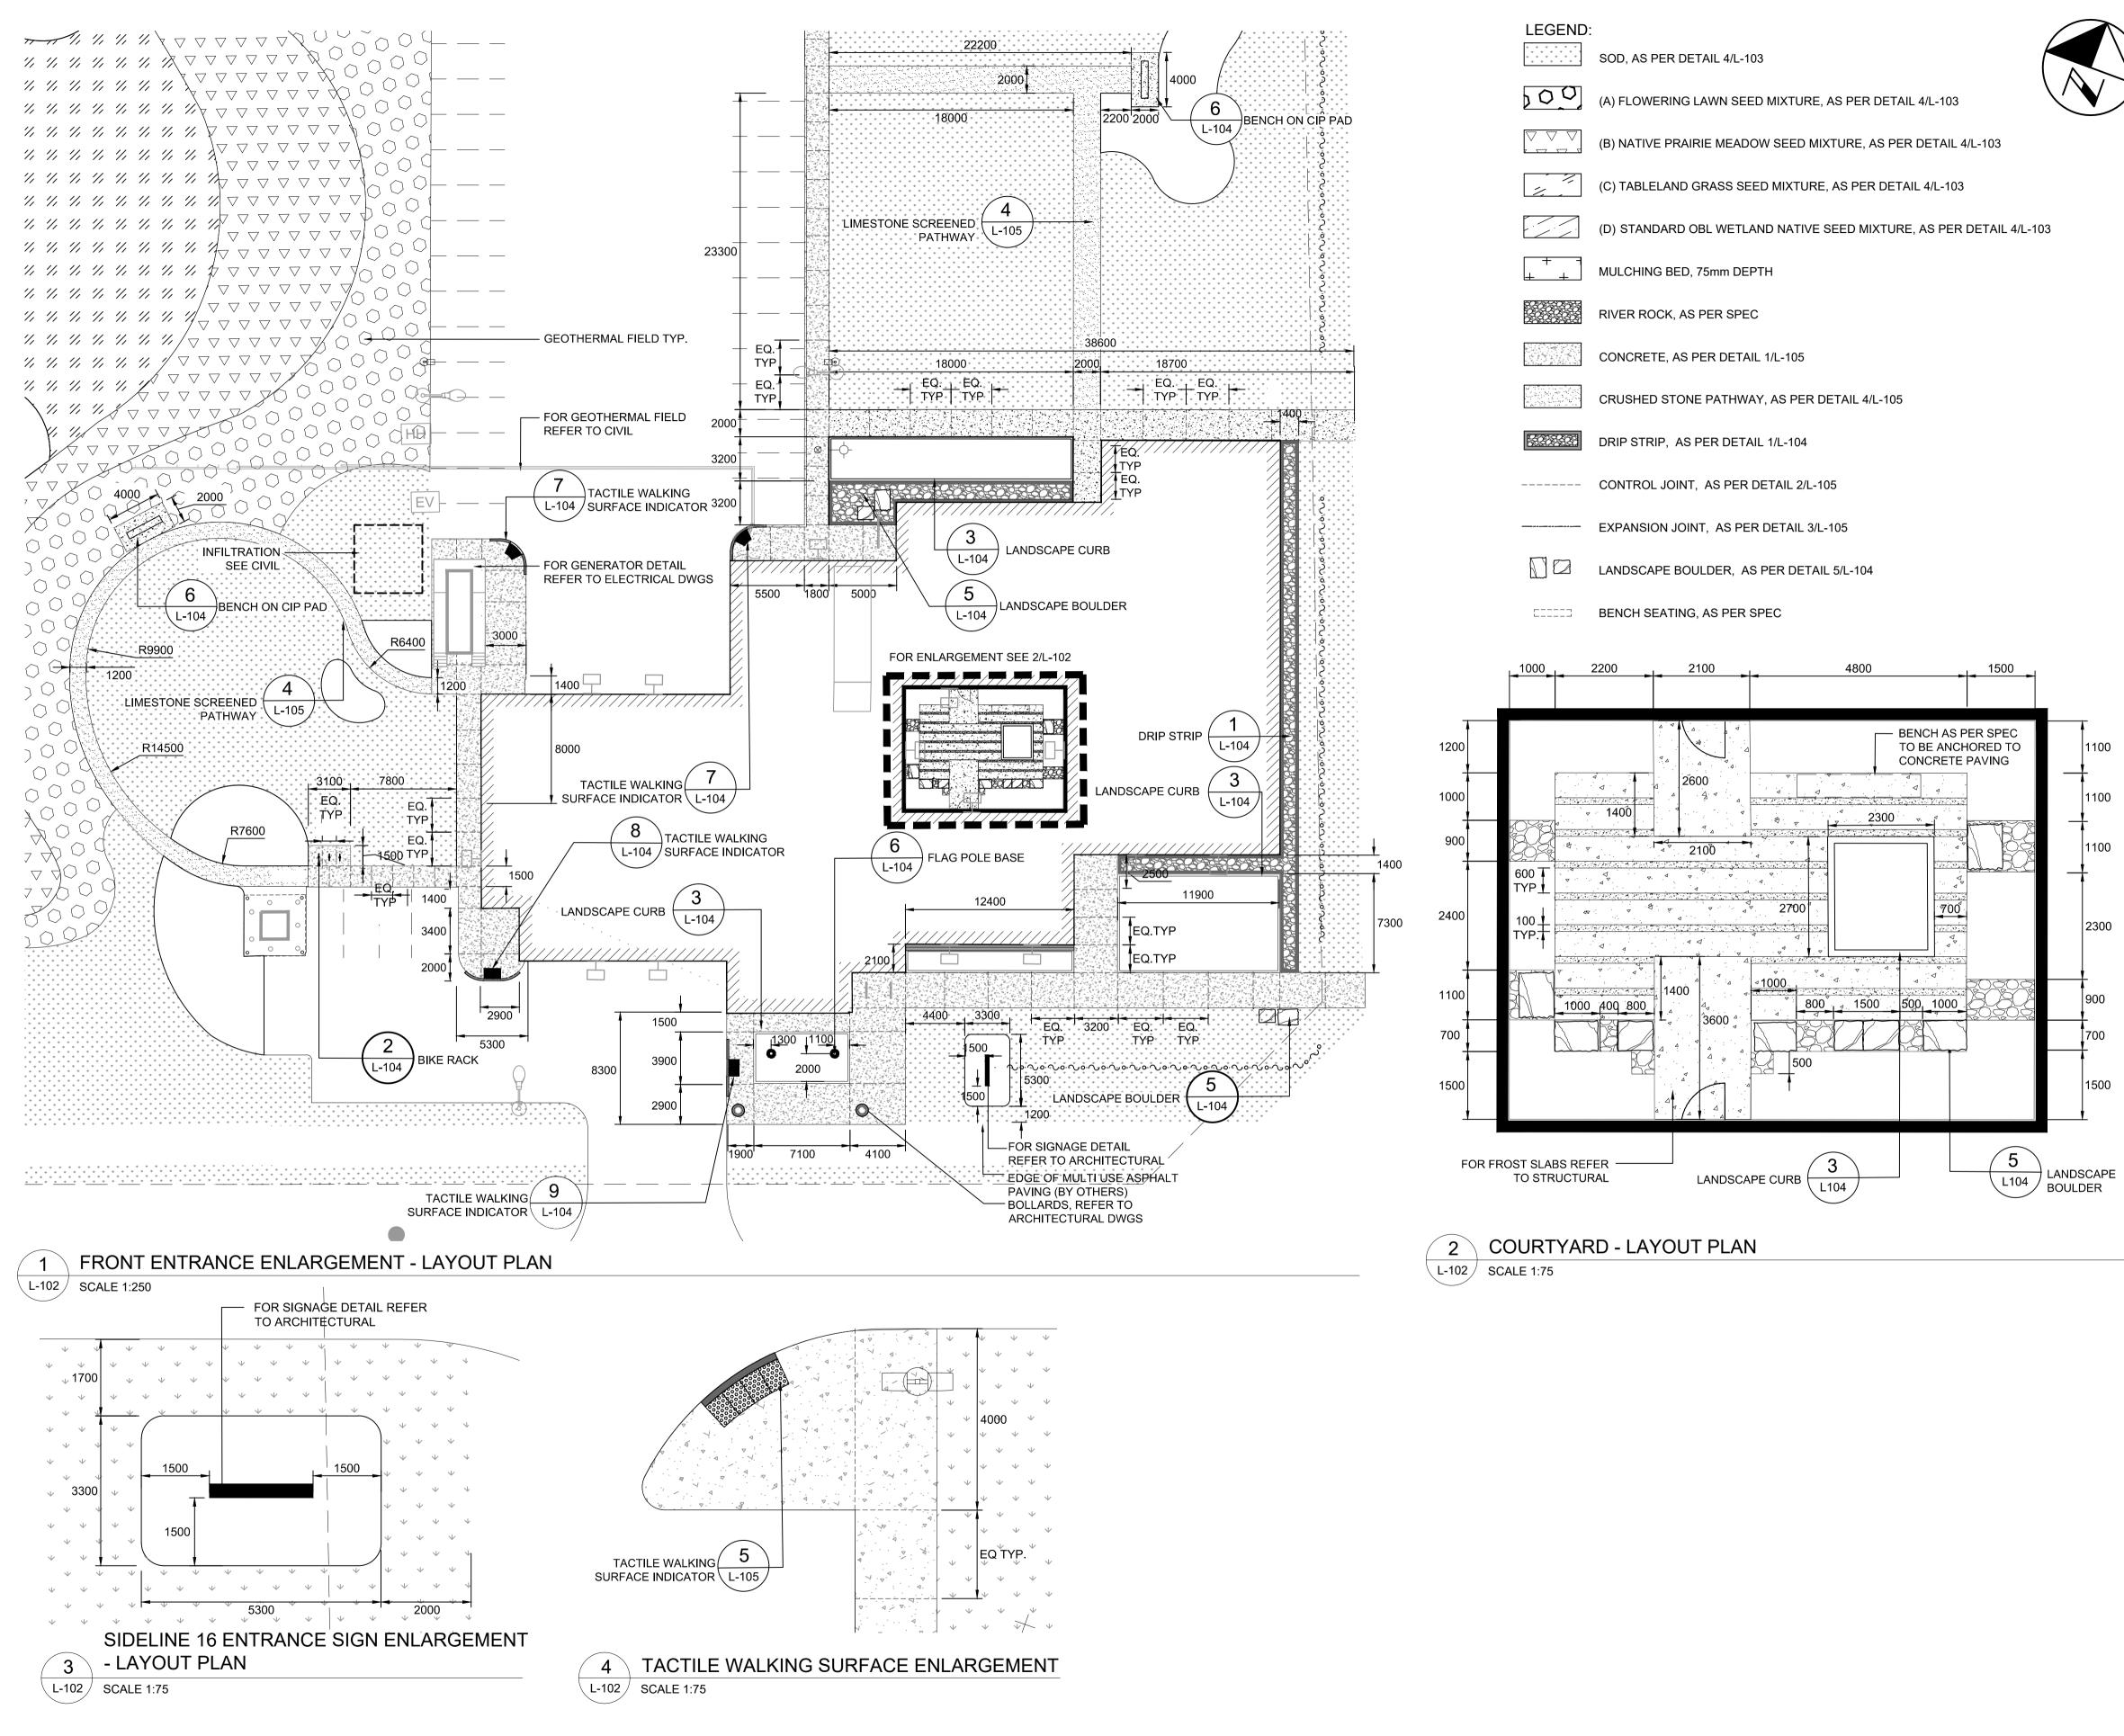



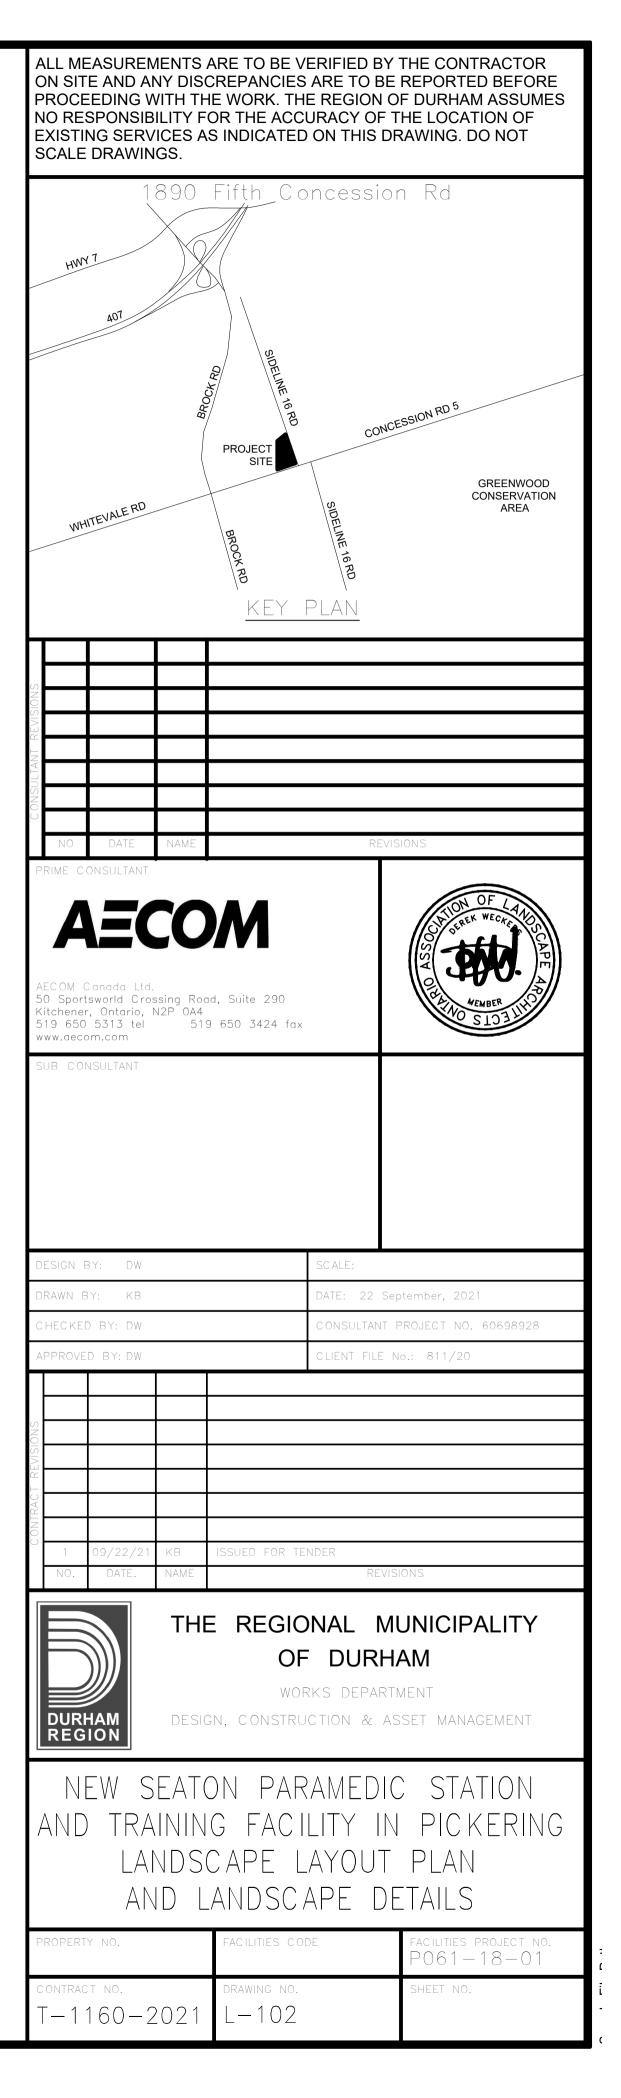

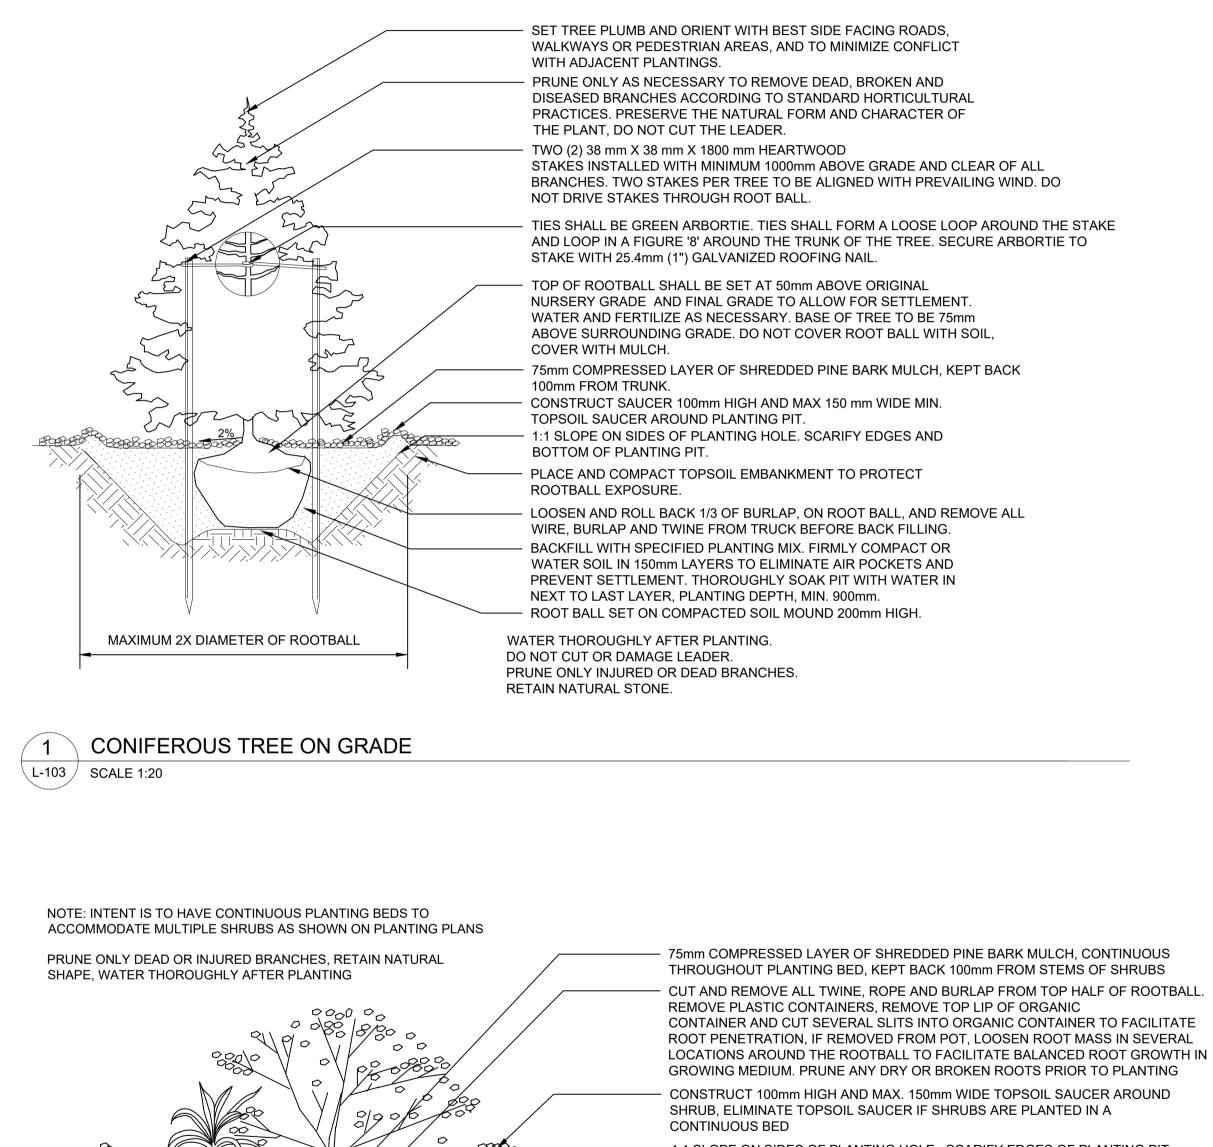


1:1 SLOPE ON SIDES OF PLANTING HOLE. SCARIFY EDGES OF PLANTING PIT. FIRMLY COMPACT OR WATER TOPSOIL IN 150mm LAYERS TO ELIMINATE AIR POCKETS AND PREVENT SETTLEMENT

THOROUGHLY SOAK PIT WITH WATER IN NEXT TO LAST 150mm LAYER OF COMPACTED TOPSOIL. REMOVE ALL FOREIGN MATERIAL FROM EXISTING SOIL. BACKFILL WITH SPECIFIED PLANTING MIX. PIT DEPTH, MINIMUM 450mm

FINISHED GRADE OF SHRUB BED TO MATCH FINISHED GRADE OF ADJACENT FINISHED GRADE

CONTINUOUS SHRUB BED 3 L-103 / SCALE 1:20

84800800

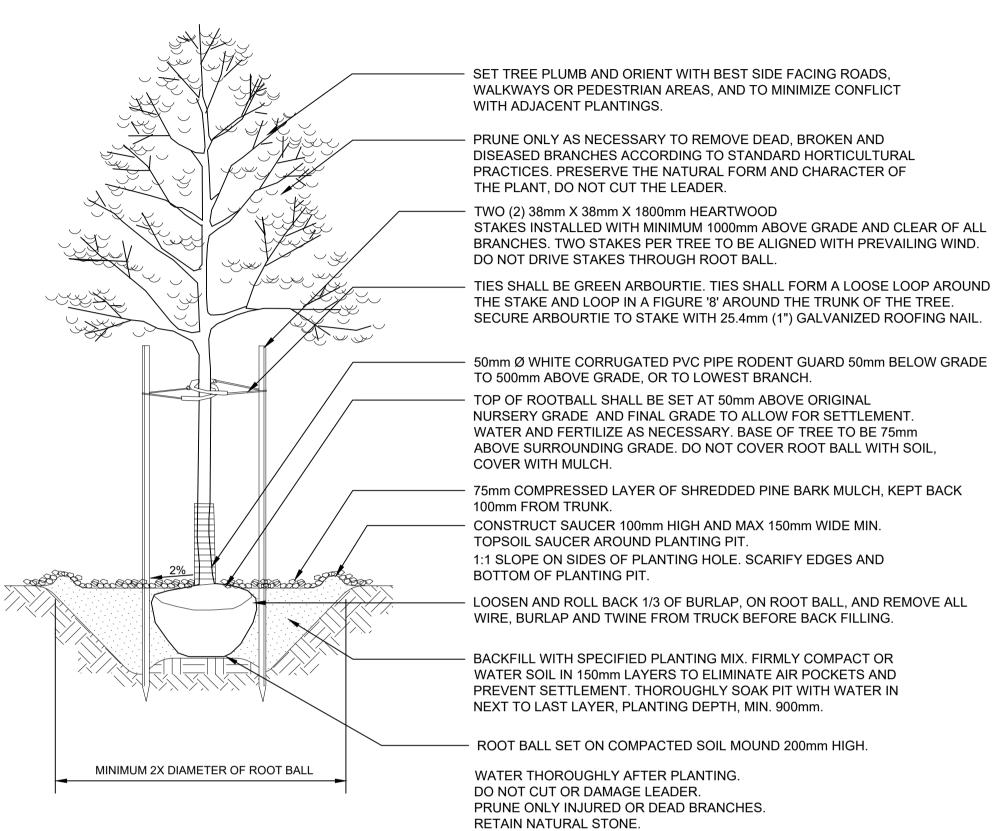


DECIDUOUS TREE ON GRADE 2

L-103 / SCALE 1:20


	SOD AND SEED MIX A, B, AND C		SEED MIX D
150mm		TOPSOIL	
		COMPACTED OR UNDISTURBED	

SOD/SEED ON GRADE 4

 


ALL MEASUREMENTS ARE TO BE VERIFIED BY THE CONTRACTOR ON SITE AND ANY DISCREPANCIES ARE TO BE REPORTED BEFORE PROCEEDING WITH THE WORK. THE REGION OF DURHAM ASSUMES NO RESPONSIBILITY FOR THE ACCURACY OF THE LOCATION OF EXISTING SERVICES AS INDICATED ON THIS DRAWING. DO NOT SCALE DRAWINGS. 1890 Fifth Concession Rd PROJECT SITE GREENWOOD CONSERVATION AREA key plan AECOM 0 Sportsworld Crossing Road, Suite 290 itchener, Ontario, N2P 0A4 519 650 5313 tel 519 650 3424 fax www.aecom.com UB CONSULTANT ESIGN BY: DW CALE RAWN BY: KB ATE: 22 September, 202 HECKED BY: DW ONSULTANT PROJECT NO. 60698928 PPROVED BY: DW LIENT FILE No.: 811/20 THE REGIONAL MUNICIPALITY OF DURHAM WORKS DEPARTMENT DURHAN DESIGN, CONSTRUCTION & ASSET MANAGEMENT REGION NEW SEATON PARAMEDIC STATION AND TRAINING FACILITY IN PICKERING LANDSCAPE DETAILS ROPERTY NO. 061 - 18 - 01RAWING NO. L-103 T-1160-2021



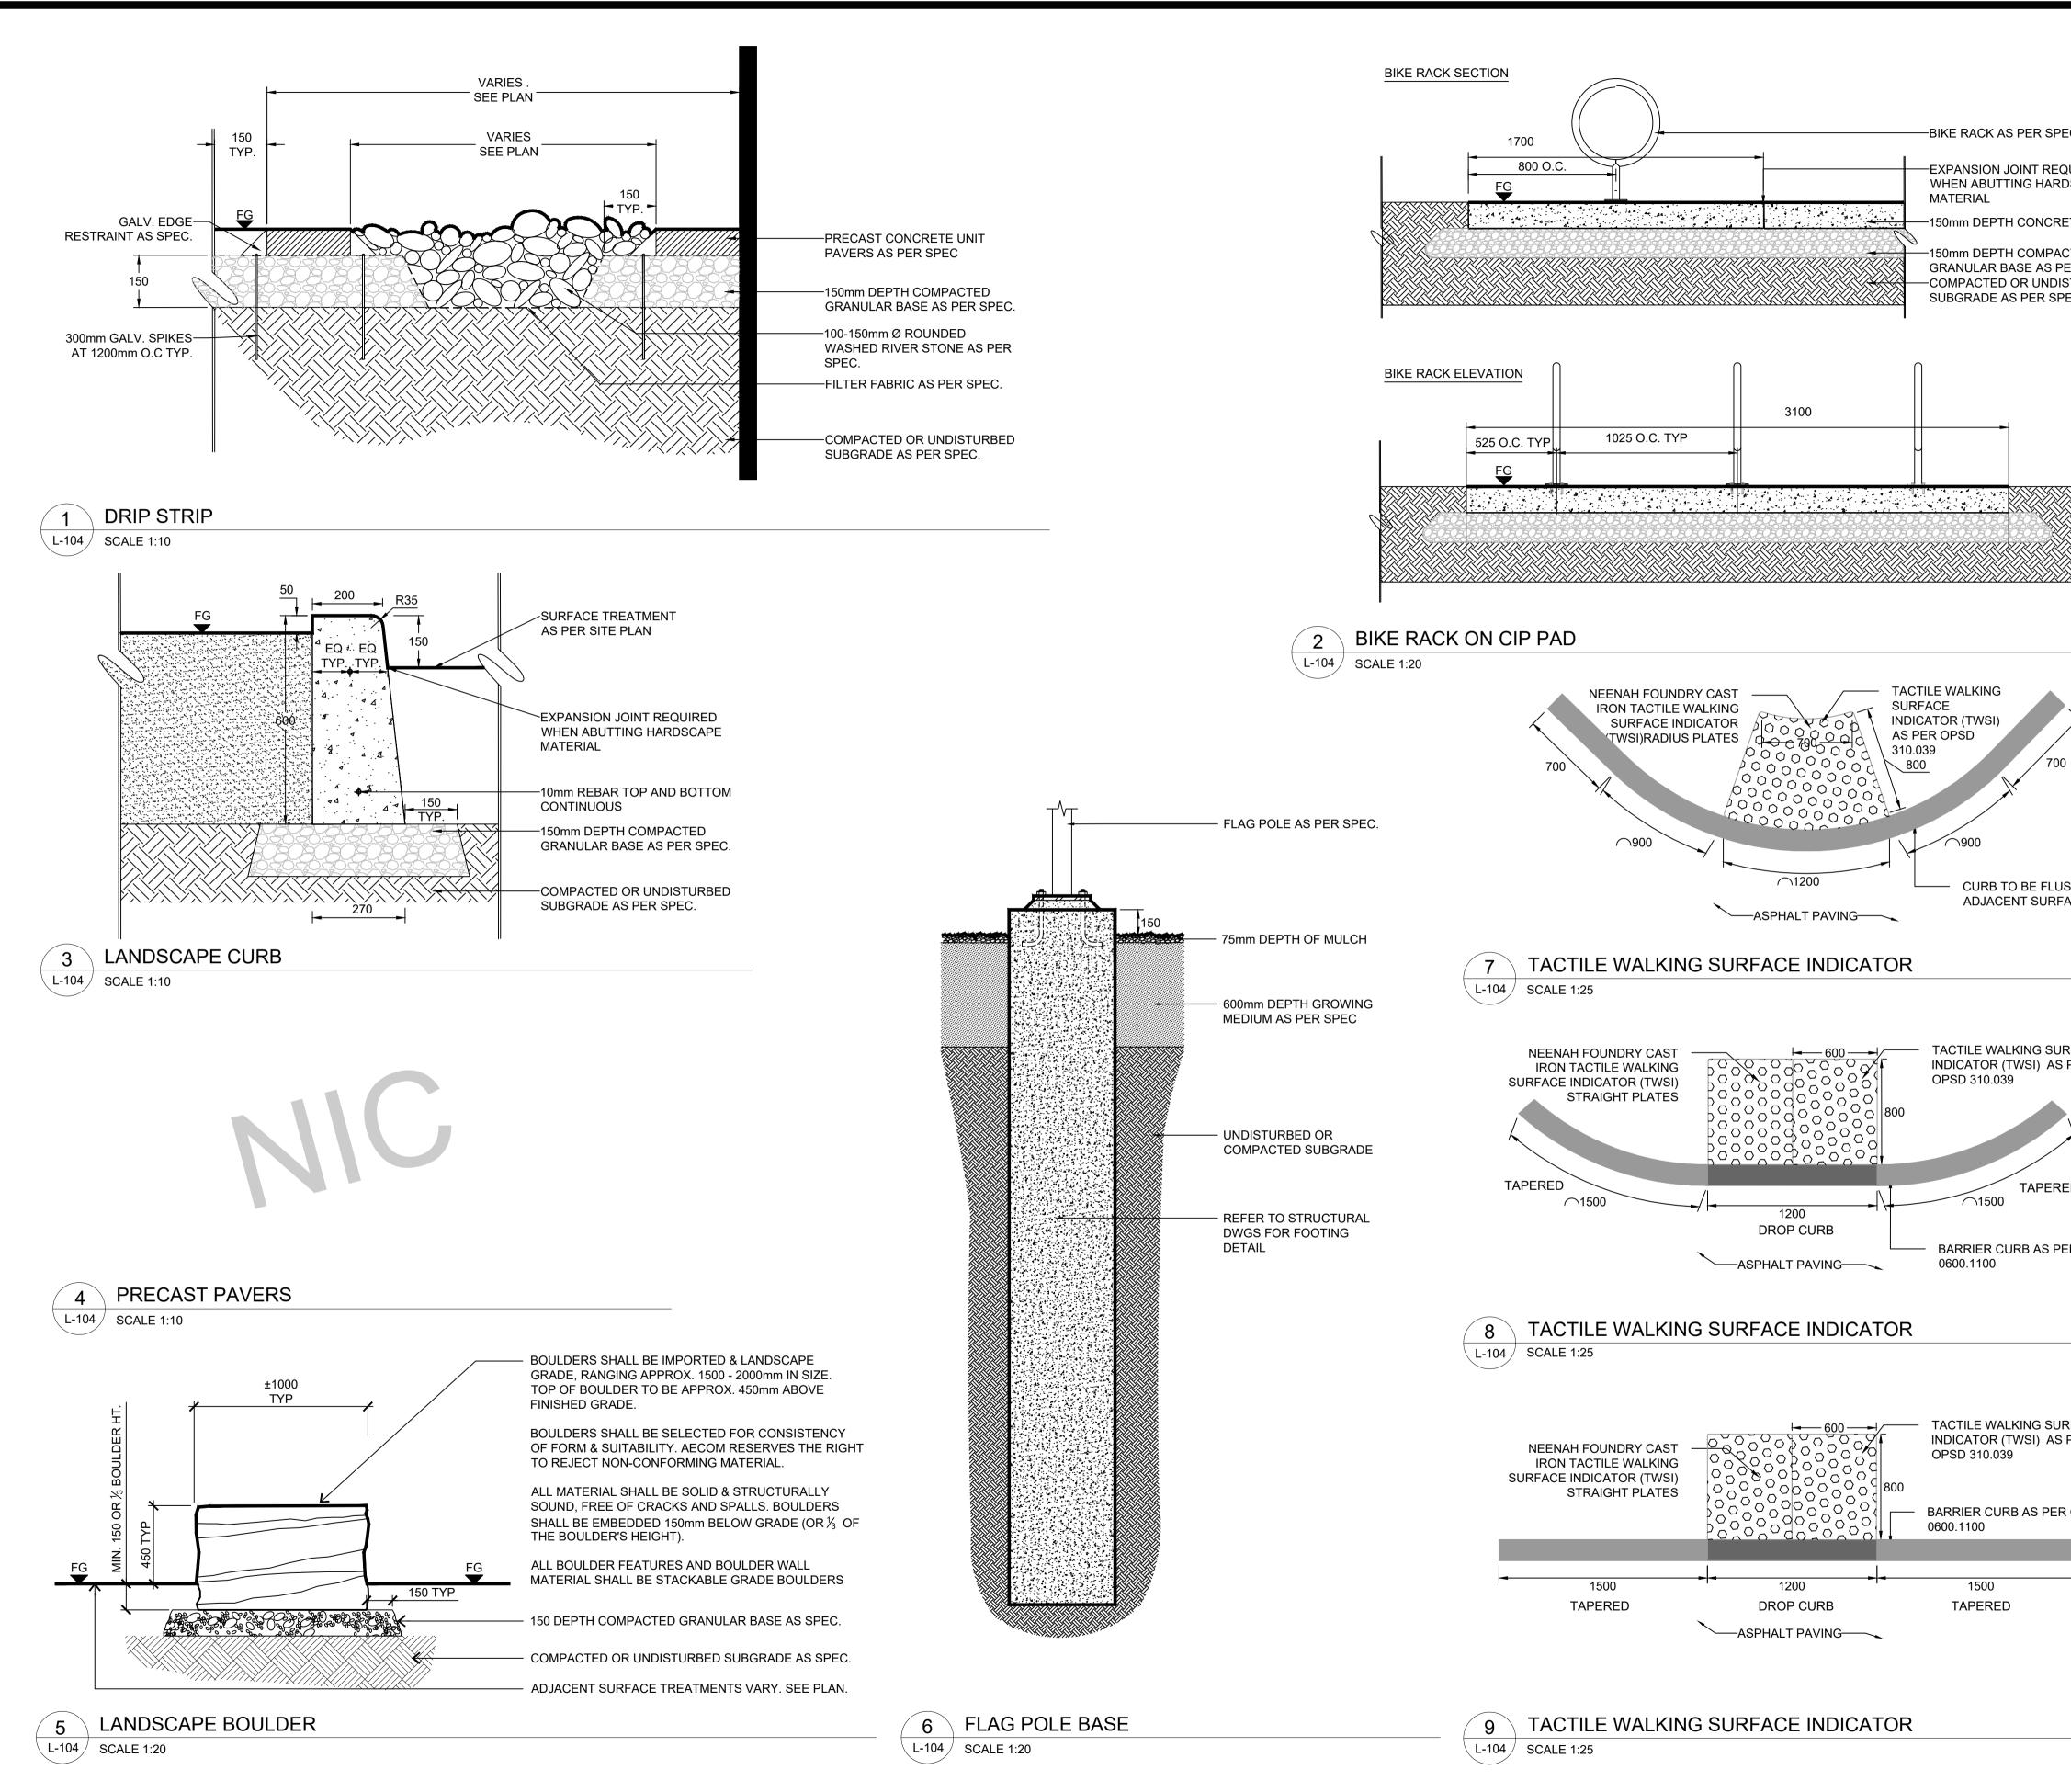

NOTE: ALL DIMENSIONS ARE IN MILLIMETERS UNLESS OTHERWISE NO

	ALL MEASUREMENTS ON SITE AND ANY DIS PROCEEDING WITH TH NO RESPONSIBILITY F EXISTING SERVICES A SCALE DRAWINGS.	CREPANCIES A IE WORK. THE OR THE ACCU	ARE TO BE REGION O RACY OF T	REPORTED BEFORE F DURHAM ASSUMES HE LOCATION OF
C	1890	Fifth Cor	ncessior	n Rd
UIRED SCAPE		\mathbb{A}		
	HWY 7			
TE				
ER SPEC.	407			
STURBED EC.		SIDE		
		SIDELINE 16 RD		NIBD 5
		PROJECT	CONCE	SSION RD 5
		SITE		GREENWOOD
	WHITEVALE RD		SID	CONSERVATION AREA
	WHITE	BROC	SIDELINE 16 RD	
××		BROCKRD	16 RD	
		KEY P	LAN	
	S			
	NN RE			
	ASULT/			
\succ	Ó U			
	NO DATE NAME		REVIS	IONS
SH WITH ACE	AECOM Canada Ltd. 50 Sportsworld Crossing Rov Kitchener, Ontario, N2P 0A4 519 650 5313 tel 51	ad, Suite 290		AND OF LAND OF
	www.aecom.com	5 030 5+2+ idx		
	SUB CONSULTANT			
RFACE PER				
r EN				
N	DESIGN BY: DW		SCALE:	
	DRAWN BY: KB		DATE: 22 Sep	otember, 2021
D	CHECKED BY: DW		CONSULTANT F	PROJECT NO. 60698928
	APPROVED BY: DW		CLIENT FILE N	o.: 811/20
ROPSD				
	NN NO			
	REVIS			
	RACT			
	Ц О 1 09/22/21 КВ	ISSUED FOR TENE)FR	
	1 09/22/21 KB NO. DATE. NAME	IJJUED FUK IENL	REVISI	ONS
RFACE PER				
OPSD				
	DURHAM DESI		(s departn tion & as	set management
	DURHAM REGION			
	NEW SEAT	ON PARA	AMEDIC	STATION
	AND TRAININ			
) SC APE		
				\sim
	PROPERTY NO.	FACILITIES CODE		Facilities project no. $P061 - 18 - 01$
	CONTRACT NO.	DRAWING NO. $1 \bigcirc 4$		SHEET NO.
TED.	T-1160-2021	L-104		

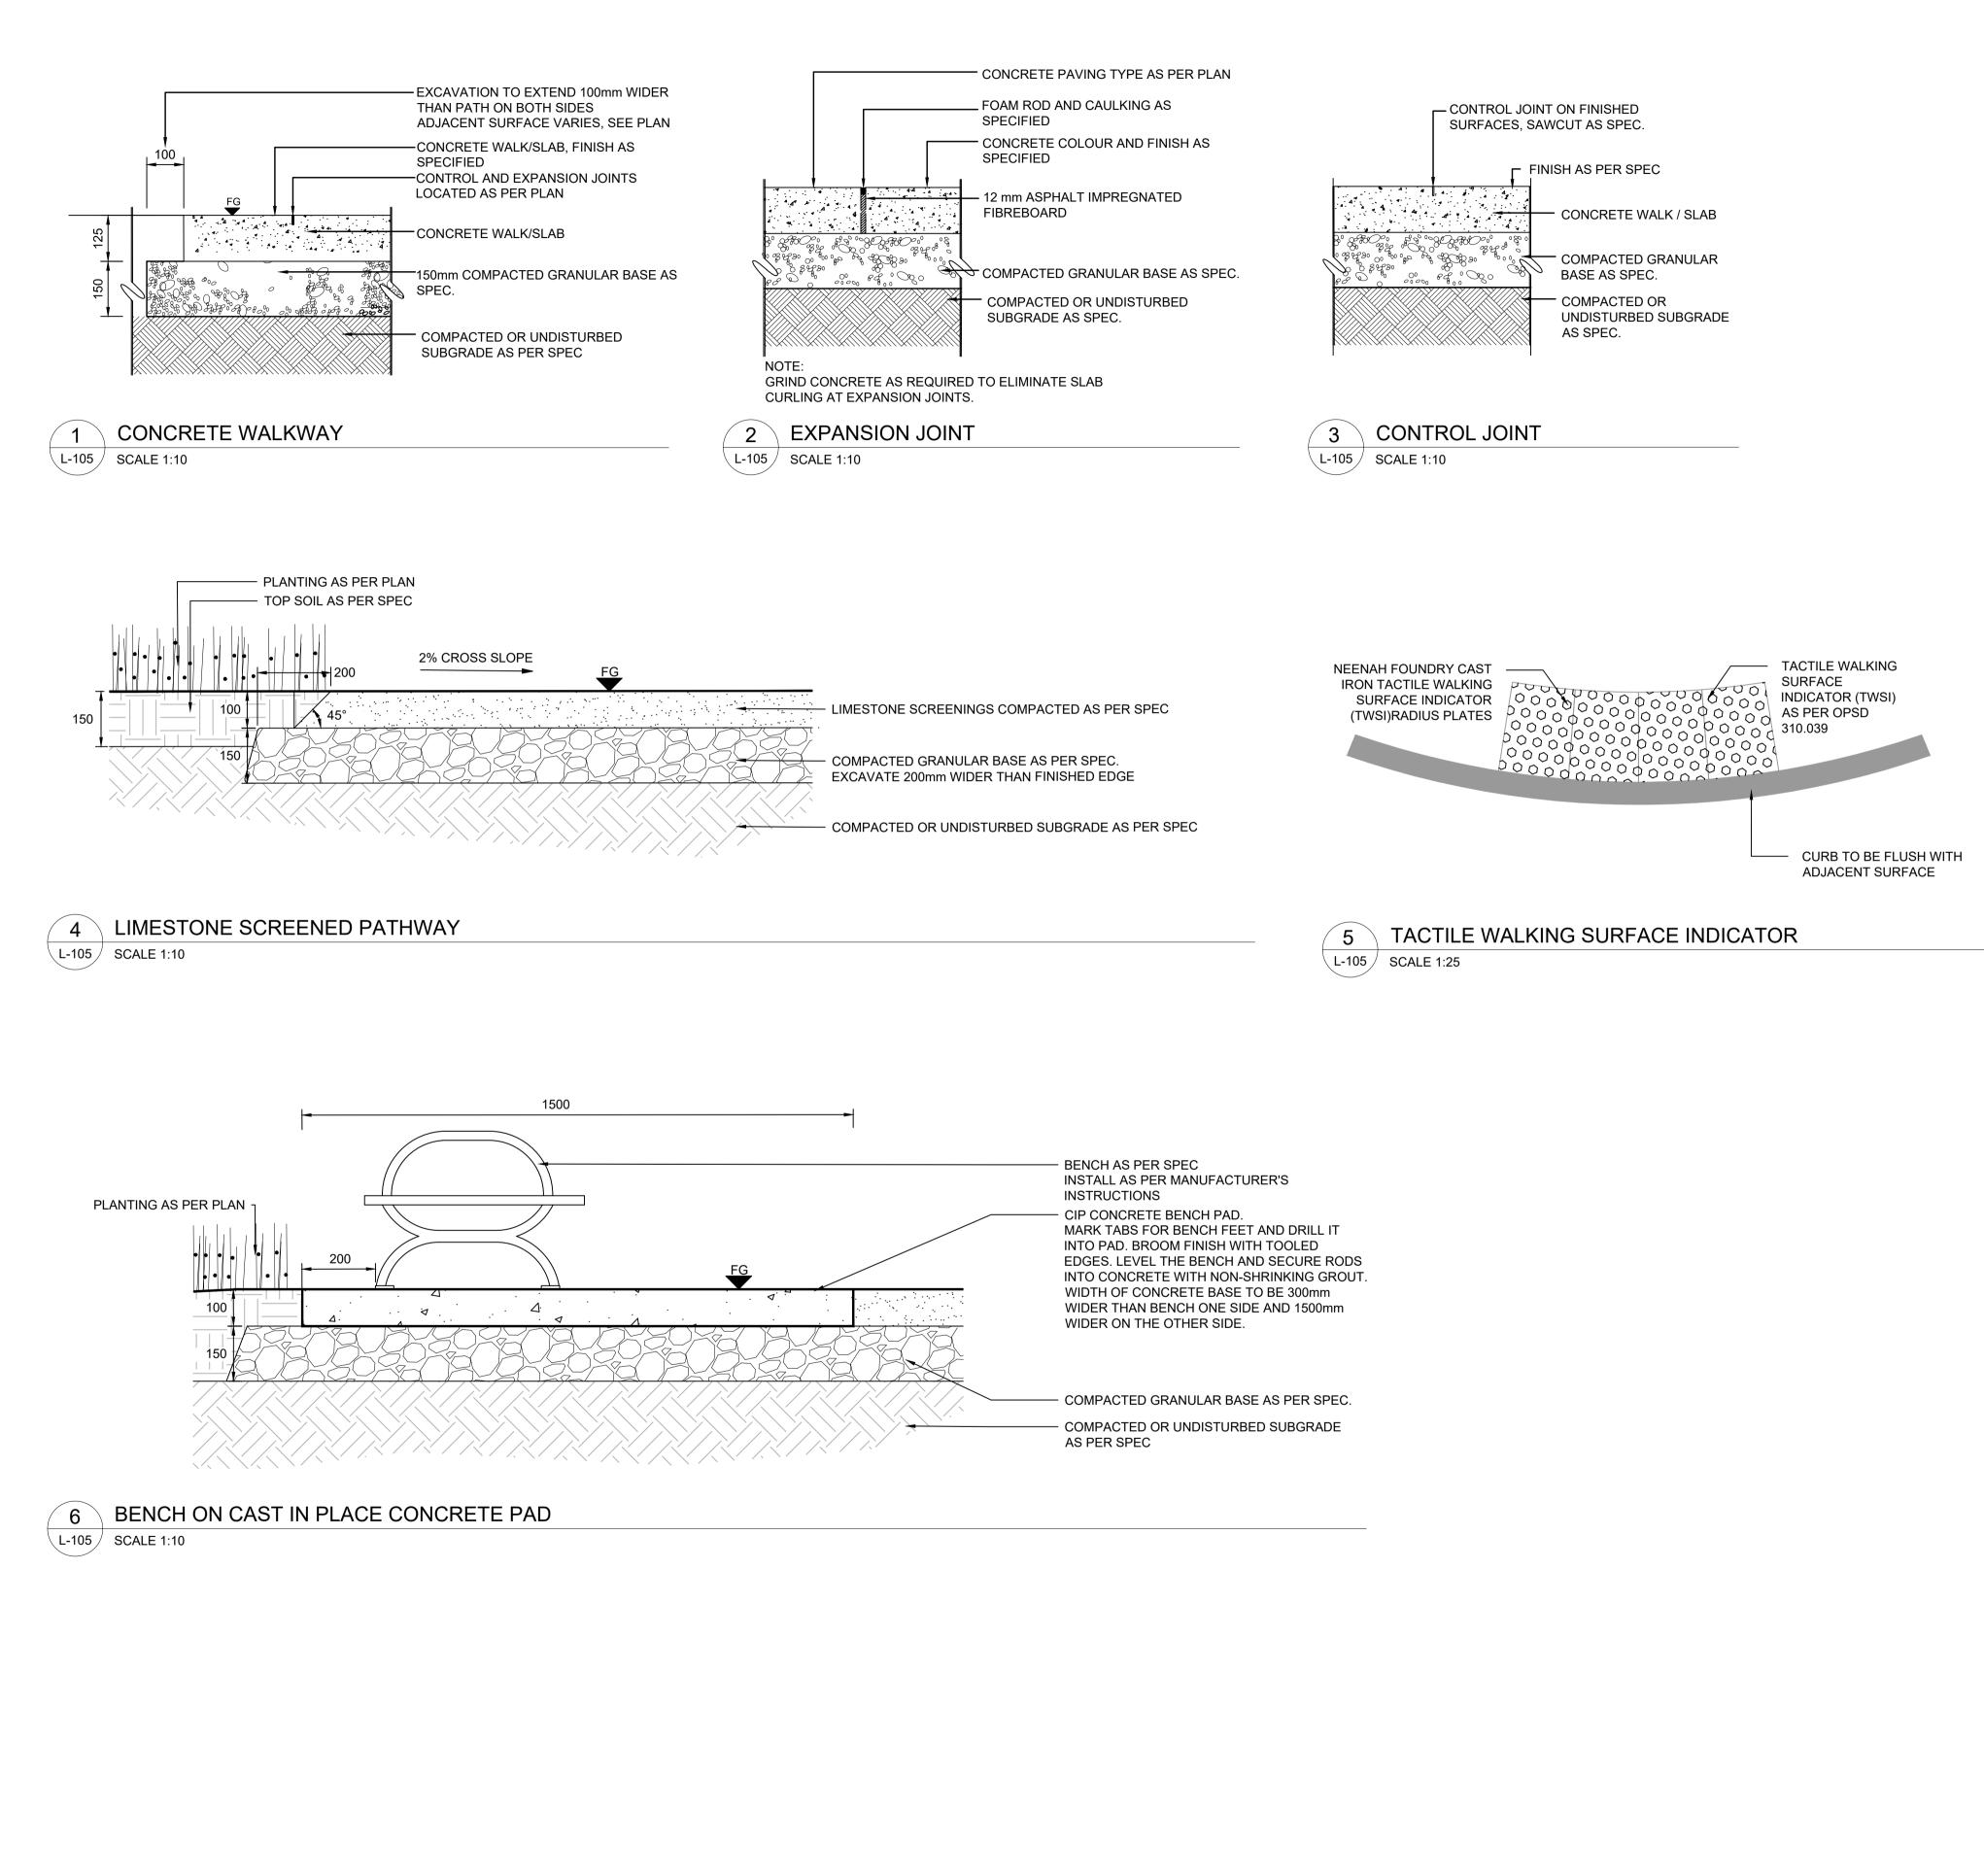

ALL MEASUREMENTS ARE TO BE VERIFIED BY THE CONTRACTOR ON SITE AND ANY DISCREPANCIES ARE TO BE REPORTED BEFORE PROCEEDING WITH THE WORK. THE REGION OF DURHAM ASSUMES NO RESPONSIBILITY FOR THE ACCURACY OF THE LOCATION OF EXISTING SERVICES AS INDICATED ON THIS DRAWING. DO NOT SCALE DRAWINGS.				
1890 Fifth Concession Rd				
WHITEVALE RD WHITEVALE RD WHITEVALE RD WHITEVALE RD WHITEVALE RD BROCK RD BROCK RD SIDE IIII BROCK RD SIDE IIIII BROCK RD SIDE IIIIII BROCK RD SIDE IIIIII BROCK RD SIDE IIIIIII BROCK RD SIDE IIIIIII BROCK RD SIDE IIIIIII BROCK RD SIDE IIIIIII BROCK RD SIDE IIIIIII BROCK RD SIDE IIIIIII BROCK RD SIDE IIIIIII BROCK RD SIDE IIIIIII BROCK RD SIDE IIIIIII BROCK RD SIDE IIIIIII BROCK RD SIDE IIIIIII BROCK RD SIDE IIIIIII BROCK RD SIDE IIIIIII BROCK RD SIDE IIIIIII BROCK RD SIDE IIIIIII BROCK RD SIDE IIIIII BROCK RD SIDE IIIIII BROCK RD SIDE IIIIII BROCK RD SIDE IIIIII BROCK RD SIDE IIIIII BROCK RD SIDE SIDE SIDE SIDE SIDE SIDE SIDE SID				
NSULTA				
0				
NO DATE NAME		REVIS	IONS	
AECOM Canada Ltd. 50 Sportsworld Crossing Road, Suite 290 Kitchener, Ontario, N2P 0A4 519 650 5313 tel 519 650 3424 fax www.aecom.com				
DESIGN BY: DW		SC ALE:		
DRAWN BY: KB		DATE: 22 Sep	otember, 2021	
CHECKED BY: DW		CONSULTANT F	PROJECT NO. 60698928	
APPROVED BY: DW		CLIENT FILE N	o.: 811/20	
О 1 09/22/21 КВ NO. DATE. NAME	ISSUED FOR TE	NDER REVISI	ONS	
THE REGIONAL MUNICIPALITY OF DURHAM WORKS DEPARTMENT DESIGN, CONSTRUCTION & ASSET MANAGEMENT				
NEW SEATON PARAMEDIC STATION AND TRAINING FACILITY IN PICKERING LANDSCAPE DETAILS				
PROPERTY NO.	FACILITIES COD	DE	facilities project no. P061-18-01	
CONTRACT NO.	DRAWING NO.		SHEET NO.	
T-1160-2021	L-105			