

EQUIPMENT & ACCESSORIES LEGEND							
*	EQUIPMENT	*	EQUIPMENT	*	ACCESSORIES	*	ACCESSORIES
PR	PRINTER	TO	TOASTER	WBX	WHITEBOARD	MH	MOP HOLDER
FX	FAX	SST	STAINLESS STEEL TABLE	FWB	WHITEBOARD FLIP LARGE	GD	GLOVE DISPENSER
SHRED	SHREDER	CM	COFFE MAKER PLUMBED			SH	SHARP CONTAINER
COM	COMPUTER	CART	SERVICE CART	EWS	EYE WASH STATION	ACT	ADULT CHANGING TABLE
TV	TV	REF COM	COMMERCIAL GRADE DOUBLE	CH	COAT HOOKS	GP	GRAPHIC PANEL
PH	PHONE	FR COM	DOOR REFRIGERATOR	TV	TV	PR	PAMPHLET RACK
MFP	MULTI-FUNCTION PRINTER		COMMERCIAL GRADE	SD1	SOAP DISPENSER	GB X	GRAB BARS
SMART B	SMART BOARD		DOUBLE DOOR FREEZER	SD2	SOAP DISPENSER	SCT X	SHOWER CURTAIN TRACKS
CCTV	CCTV MONITOR	F.W.	FOOD WARMER	MI	MIRROR	PCT	PRIVACY CURTAIN TRACKS
U/C FR	UNDER COUNTER	LD	AUTOMATED	SE	SHELF	SPT	PASS THRU CABINET
			LAUNDRY SOAP DISPENSER	PTD	PAPER TOWEL DISPENSER	DD	DUAL DISPENSER FOR
PDR	PLEXIGLASS DIVIDER	WC	WATER COOLER/DISPENSER	GRB	WASTE/GARBAGE BINS	LKR	SHAMPOO AND BODY WASH
WA	WASHER	COT	COT (3' X 6'6")	ND	NAPKIN DISPOSAL	LKR-2	STAFF LOCKERS
DR	DRYER	REF	FULL HEIGHT REFRIGERATOR	HS	HAND SANITIZER		CLIENT LOCKERS
DW	DISHWASHER	EXAM.B	EXAM BED	TTD	TOILET TISSUE DISPENSER		
RANGE	STOVE/RANGE/HOOD	MW	MICROWAVE	SHD	RECESSED SOAP HOLDER		
RCLC	RECLING MEDICAL CHAIR	FCAR	FOLDABLE CHAIR A.O.R.				

*	EQUIPMENT	*	EQUIPMENT	*	ACCESSORIES	*	ACCESSORIES	*	MEDICAL EQUIPMENT
DS.WMTD	WALL MOUNTED DIAGNOSTIC SET	OT	OTO/OPHTHALMOSCOPE	OS	SPHY	SC	L-CART	LH	LINEN HAMPER
ADULT SCALE	ADULT SCALE	UTILITY CART	UTILITY CART	U/C REF	VACCINE	LINEN	SPHY.M	LC	LOCKABLE CABINET
LAUNDRY TRUCK	LAUNDRY TRUCK								

CONSTRUCTION KEY LEGEND

EXISTING EXTERIOR WALL TO REMAIN

EXISTING PARTITION TO REMAIN

NEW EXTERIOR WALL
REFER TO WALL SCHEDULE

NEW PARTITION
REFER TO PARTITION SCHEDULE

EXISTING DOOR TO REMAIN


###

NEW DOOR AND/OR
NEW HARDWARE

CONSTRUCTION KEY NOTES

NO	DESCRIPTION
K	INSTALL NEW DOOR AND FRAME. REFER TO DOOR SCHEDULE A9004, G1004 AND DOOR HARDWARE SCHEDULE IN THE SPECIFICATIONS.

PLAN A- A2411

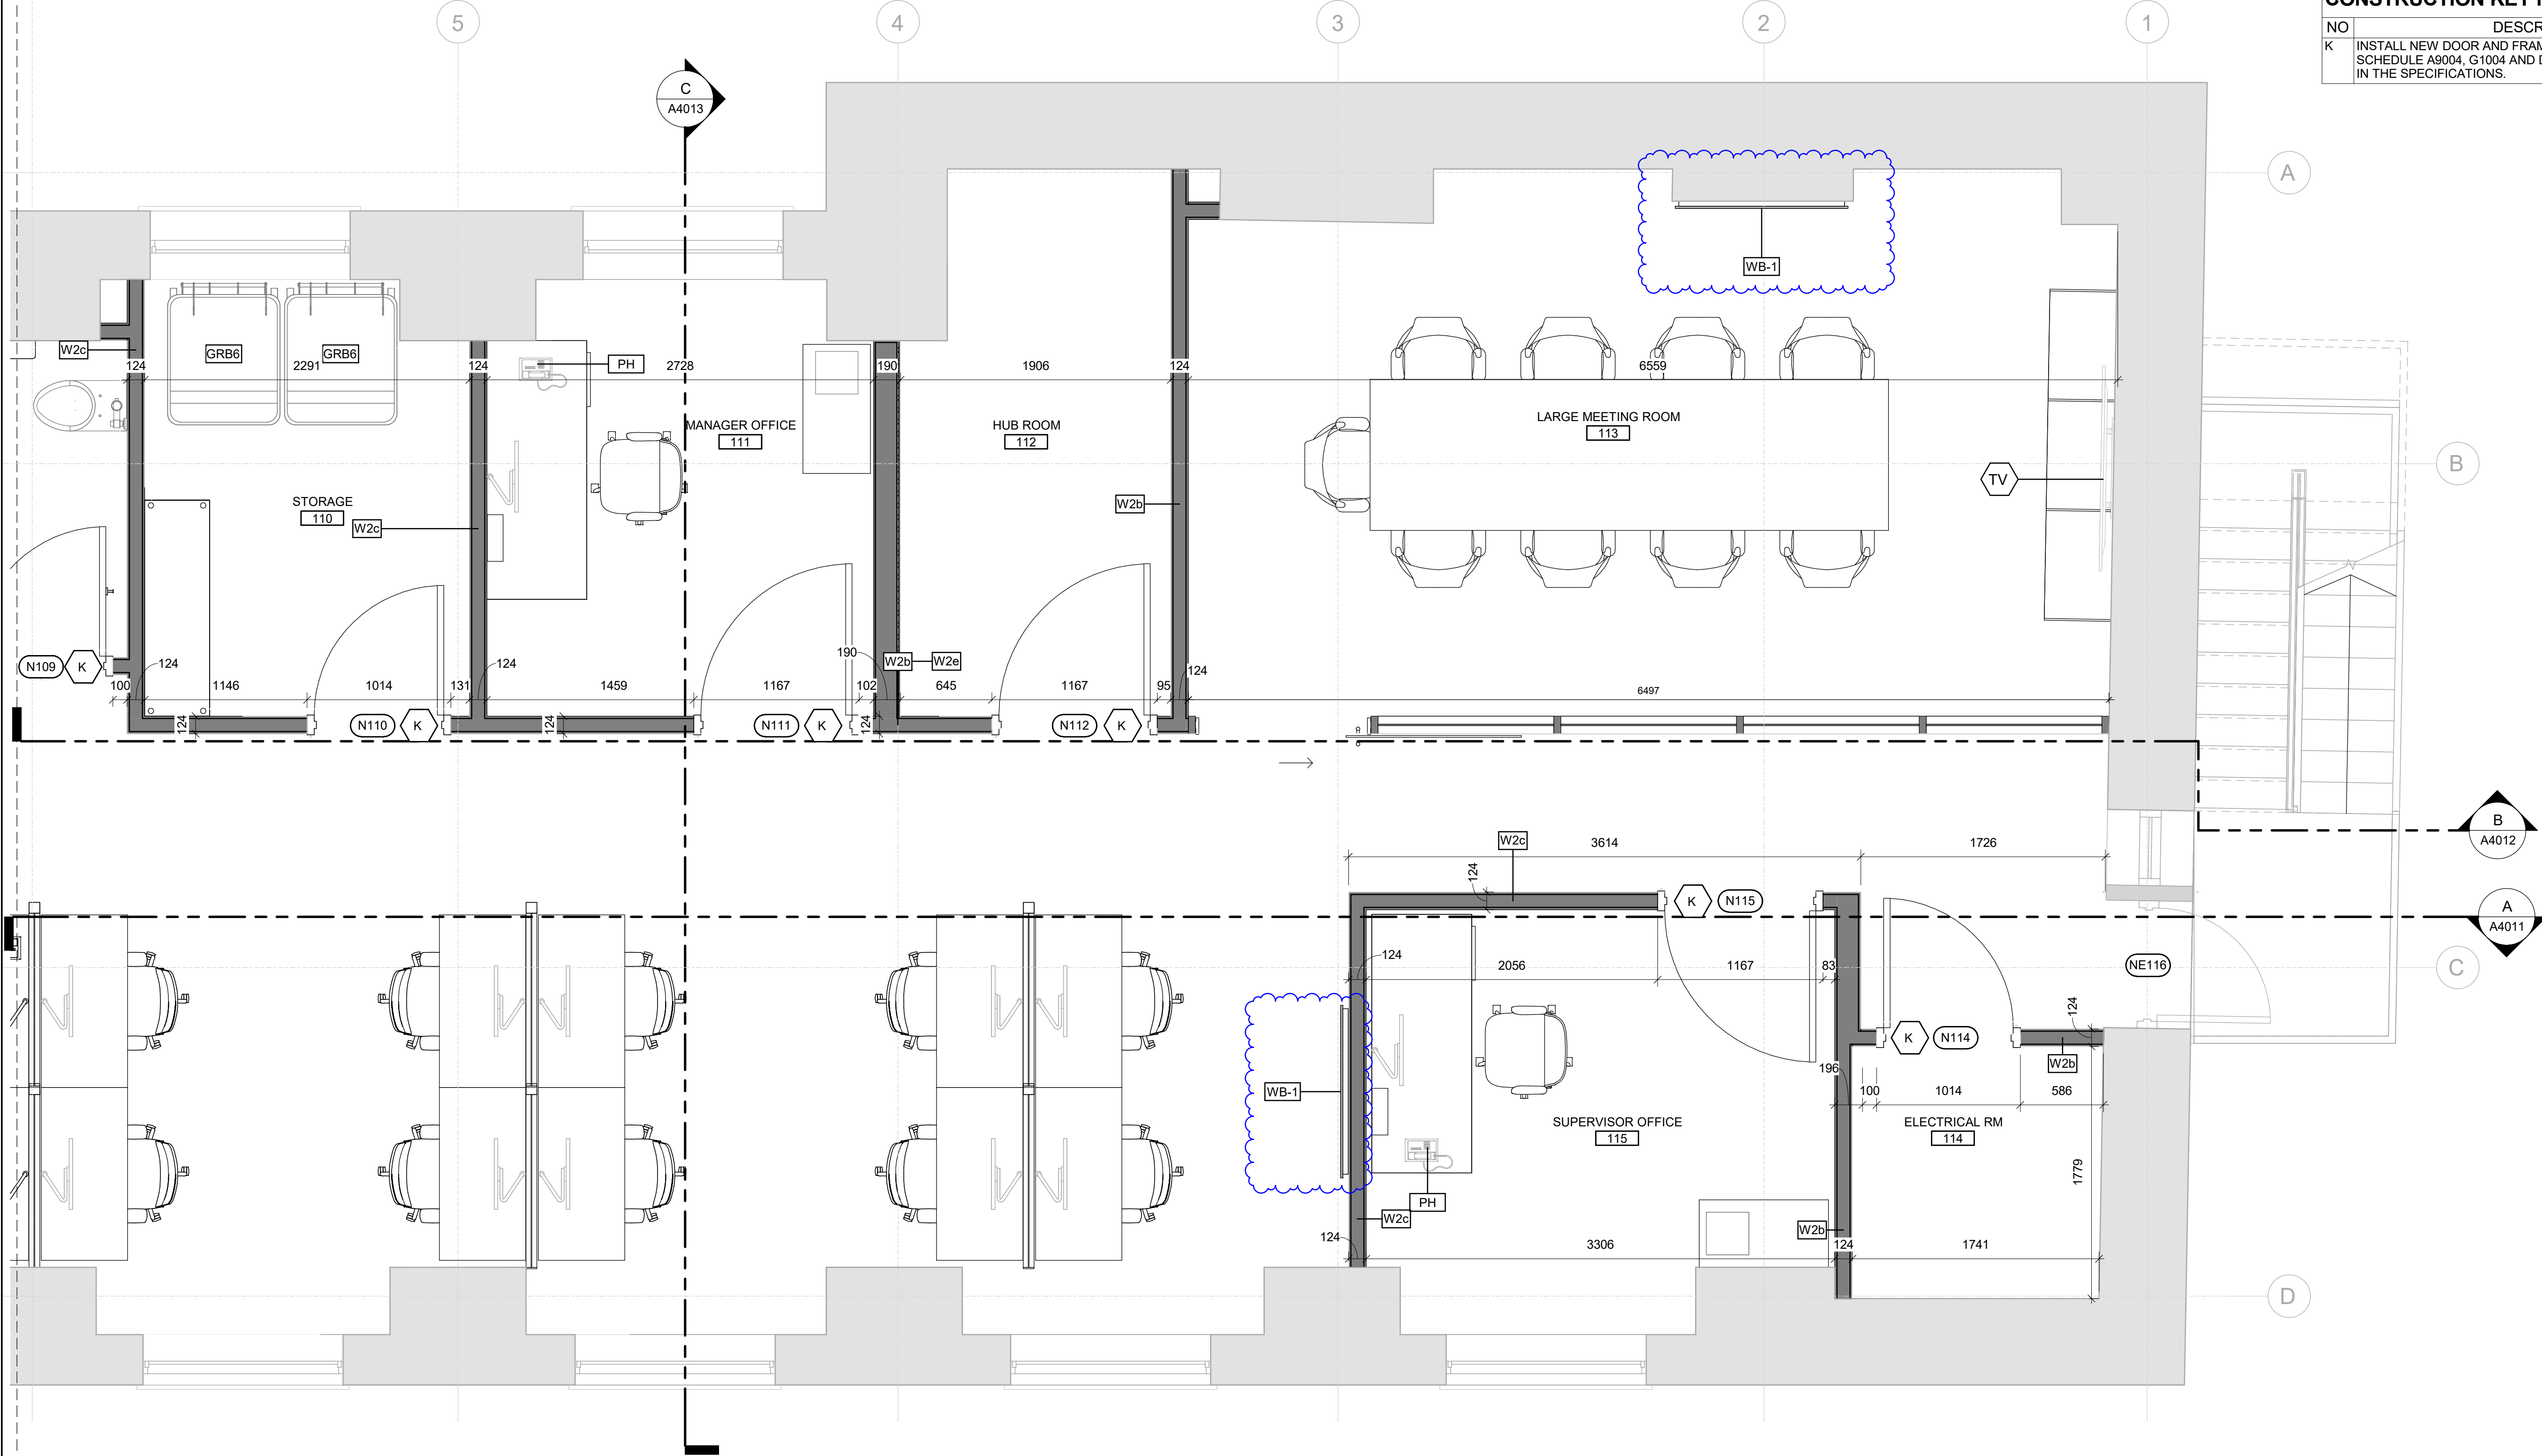

CLIENT

CITY OF TORONTO

Corporate Real Estate Management
Project Management Office
Metro Hall Toronto, ON
M5V 3C6


COPYRIGHT

This drawing has been prepared solely for the intended use, thus any reproduction or distribution for any purpose other than authorized by Arcadis is forbidden. Written dimensions shall have precedence over scaled dimensions. Contractors shall verify and be responsible for all dimensions and conditions on the job, and Arcadis shall be informed of any variations from the dimensions and conditions shown on the drawing. Shop drawings shall be submitted by Arcadis for general conformance before proceeding with fabrication.

Arcadis Professional Services (Canada) Inc.

ISSUES

No.	DESCRIPTION	DATE
C	75% SUBMISSION	2025-03-21
D	60% REVIEW SET	2025-07-03
F	ISSUED FOR PERMIT 100%	2025-07-31
G	ISSUED FOR TENDER	2025-09-02
H	ADDENDUM #2	2025-09-11

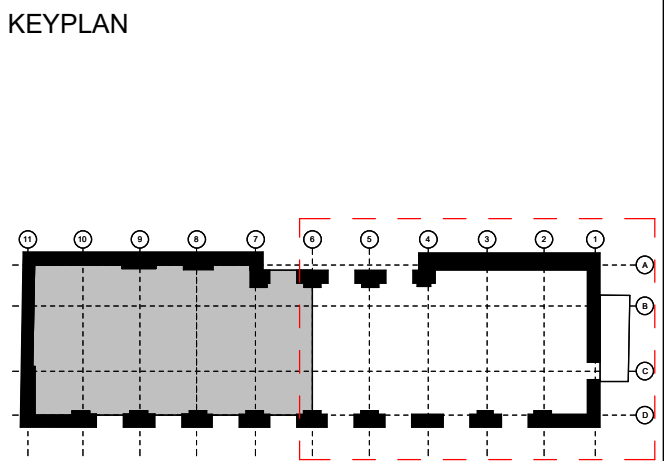

CONSULTANTS

SEAL

PRIME CONSULTANT

ARCADIS

100 - 175 Galaxy Blvd,
Toronto, ON M9W 0C9, Canada
tel 416 679 1930
www.arcadis.com

PROJECT TITLE

50 RICHMOND ST. E.
RENOVATIONS

PROJECT ADDRESS

50 RICHMOND STREET EAST
TORONTO, ONTARIO

PROJECT NO:
9119-19-0162 / 30286113

DRAWN BY:
O. AVRAM

CHECKED BY:
L. BANDIERA

PROJECT MGR:
F. BOLOURIAN

APPROVED BY:
E. FENUTA

SHEET TITLE

FIRST FLOOR PROPOSED
ENLARGED PLAN B

SHEET NUMBER

A2423

ISSUE

H

