

ISSUE OR REVISION		
NO.	ISSUED FOR	DATE
5	60% CONTRACT DOCUMENTS	2020.09.28
8	90% CONTRACT DOCUMENTS	2020.12.03
12	BUILDING PERMIT	2023.07.07
14	100% CLIENT REVIEW PRE-TENDER	2023.10.17
	TENDER	2025-10-30
22	ADDENDUM #7	2026-01-21

PROJECT:
YORK REGION PRS #33 RFTC
397-21
2960 TESTON ROAD, VAUGHAN

CLIENT

THE CONTRACTOR SHALL VERIFY ALL DIMENSIONS PRIOR
TO COMMENCEMENT OF THE WORK. ANY DISCREPANCIES
ARE TO BE REPORTED TO THE CONSULTANT.


ARCHITECT
THOMASBROWNARCHITECTS
197 SPADINA AVENUE, SUITE 500 | TORONTO ONTARIO | M5T 2C8

PROFESSIONAL SEAL

DWG TITLE

WALL SECTIONS

ORIENTATION

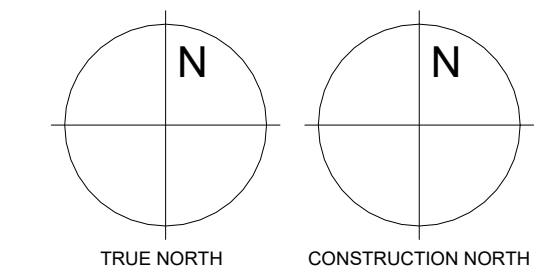

DATE
2020-11-18

PROJECT NO.

1622


DRAWING NO.

A8.2


REVISION

22


2026-01-26 3:22:00 PM

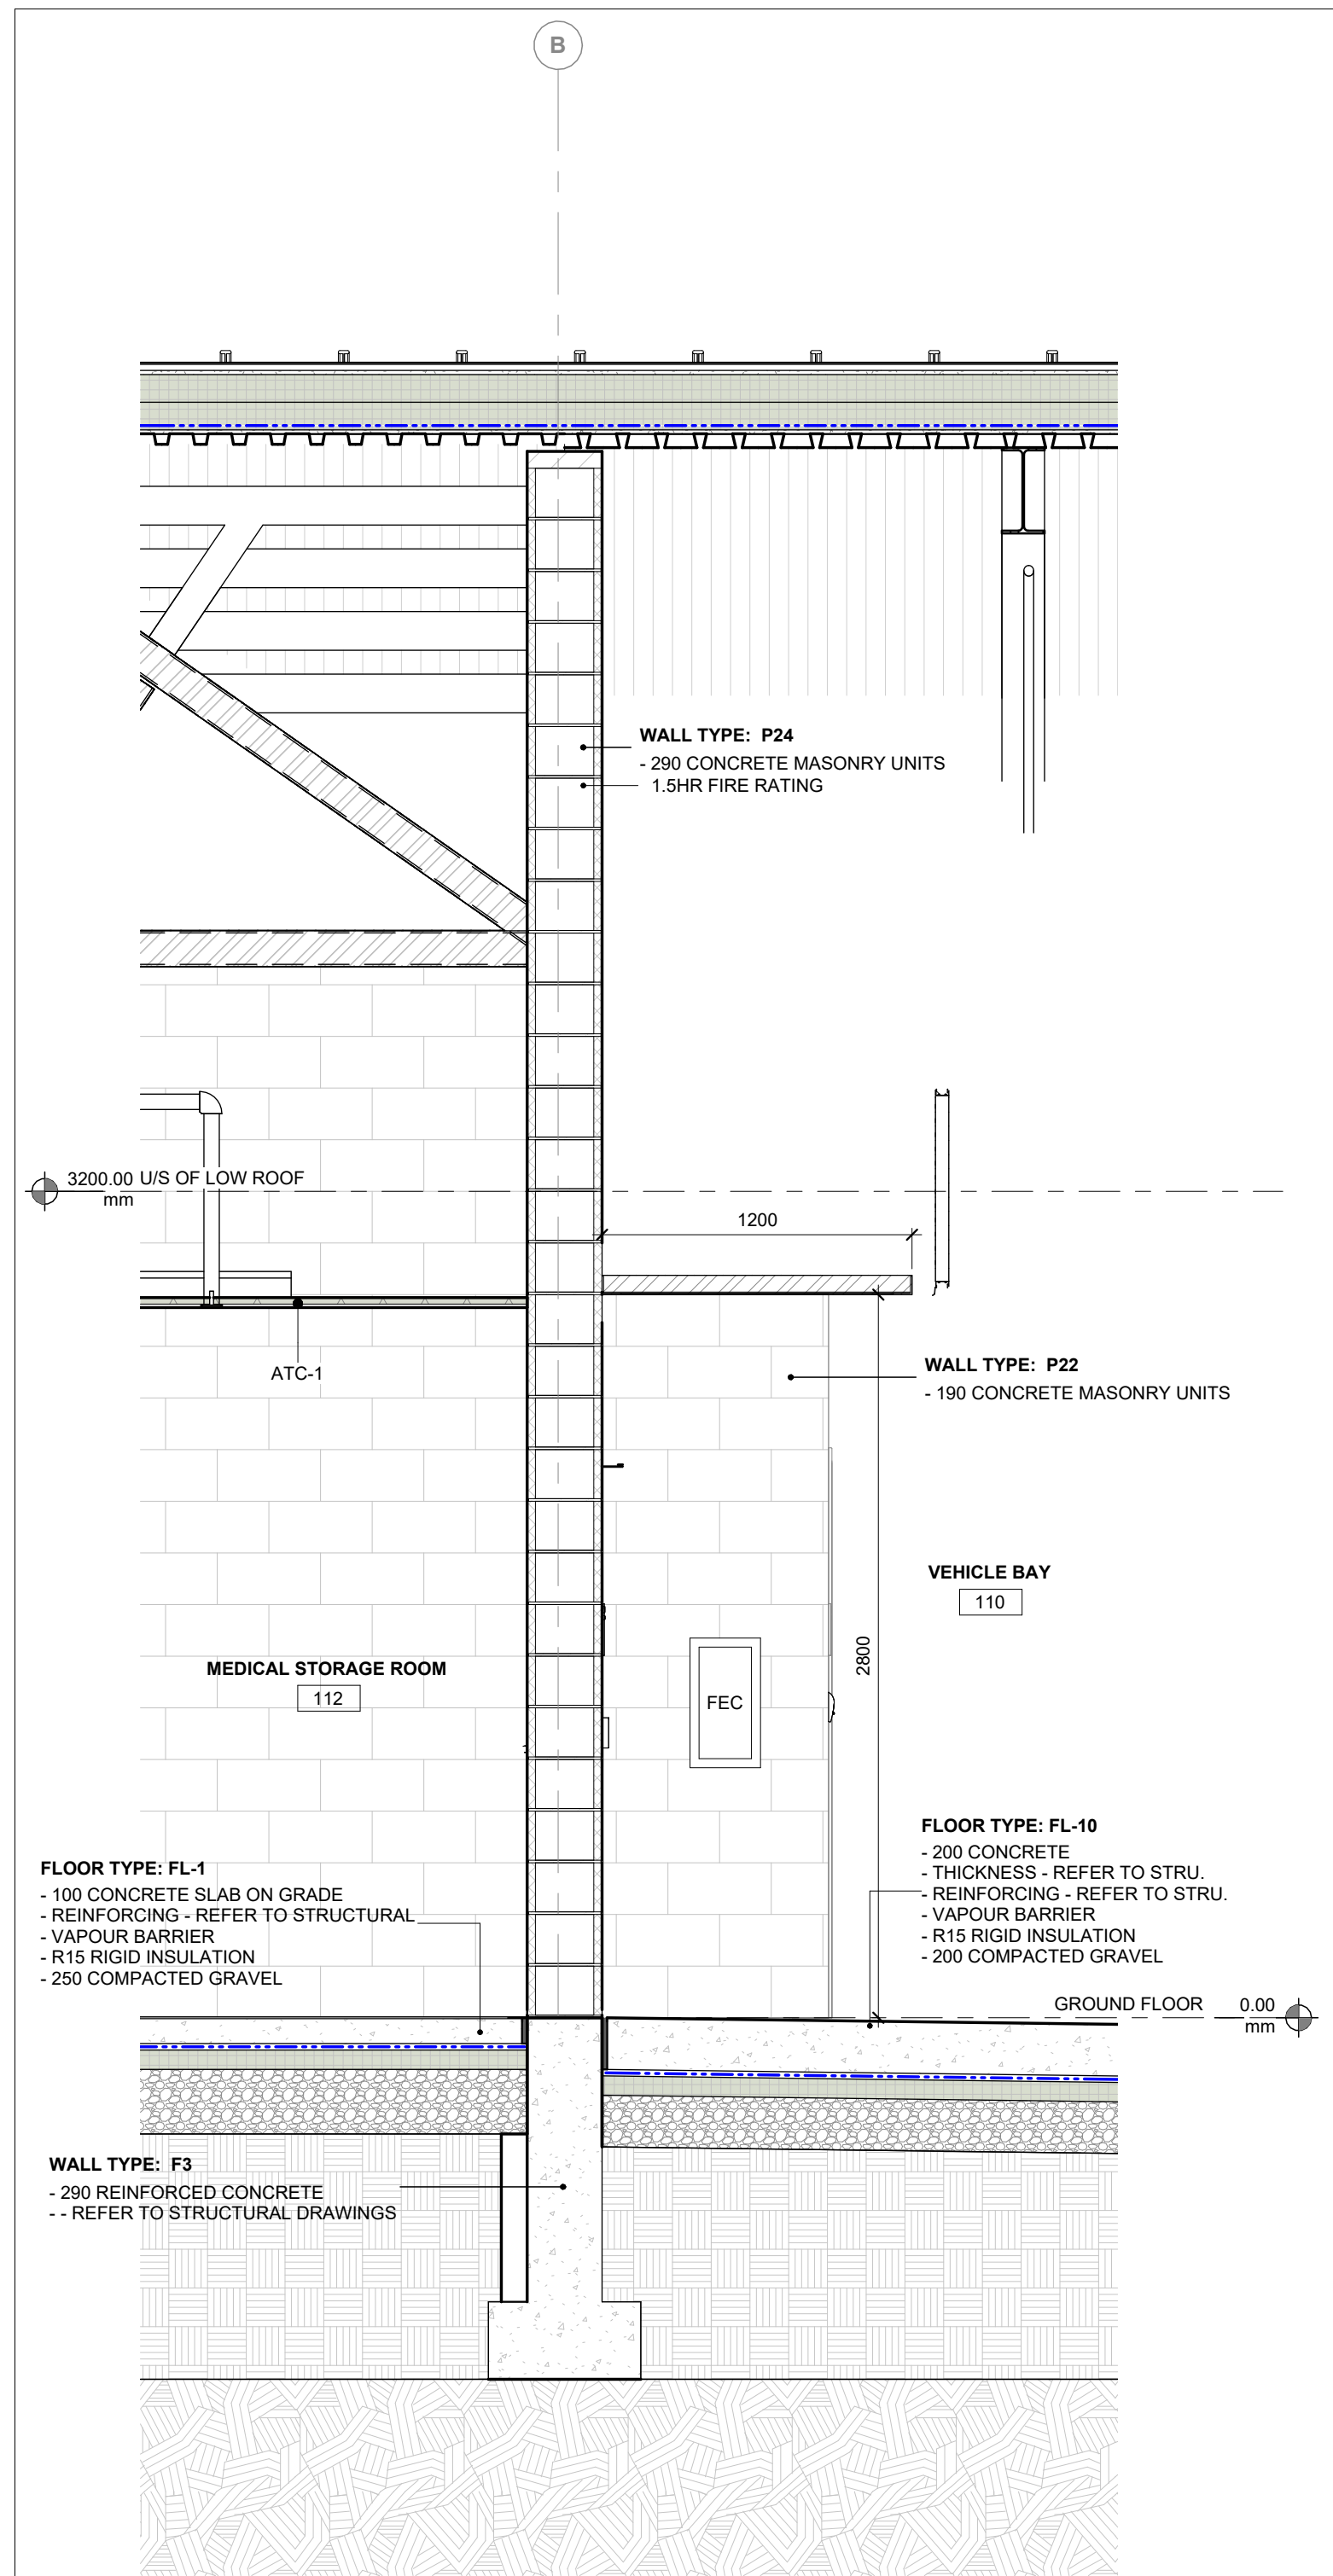


4 Wall Section 1 to 25 -
1:25

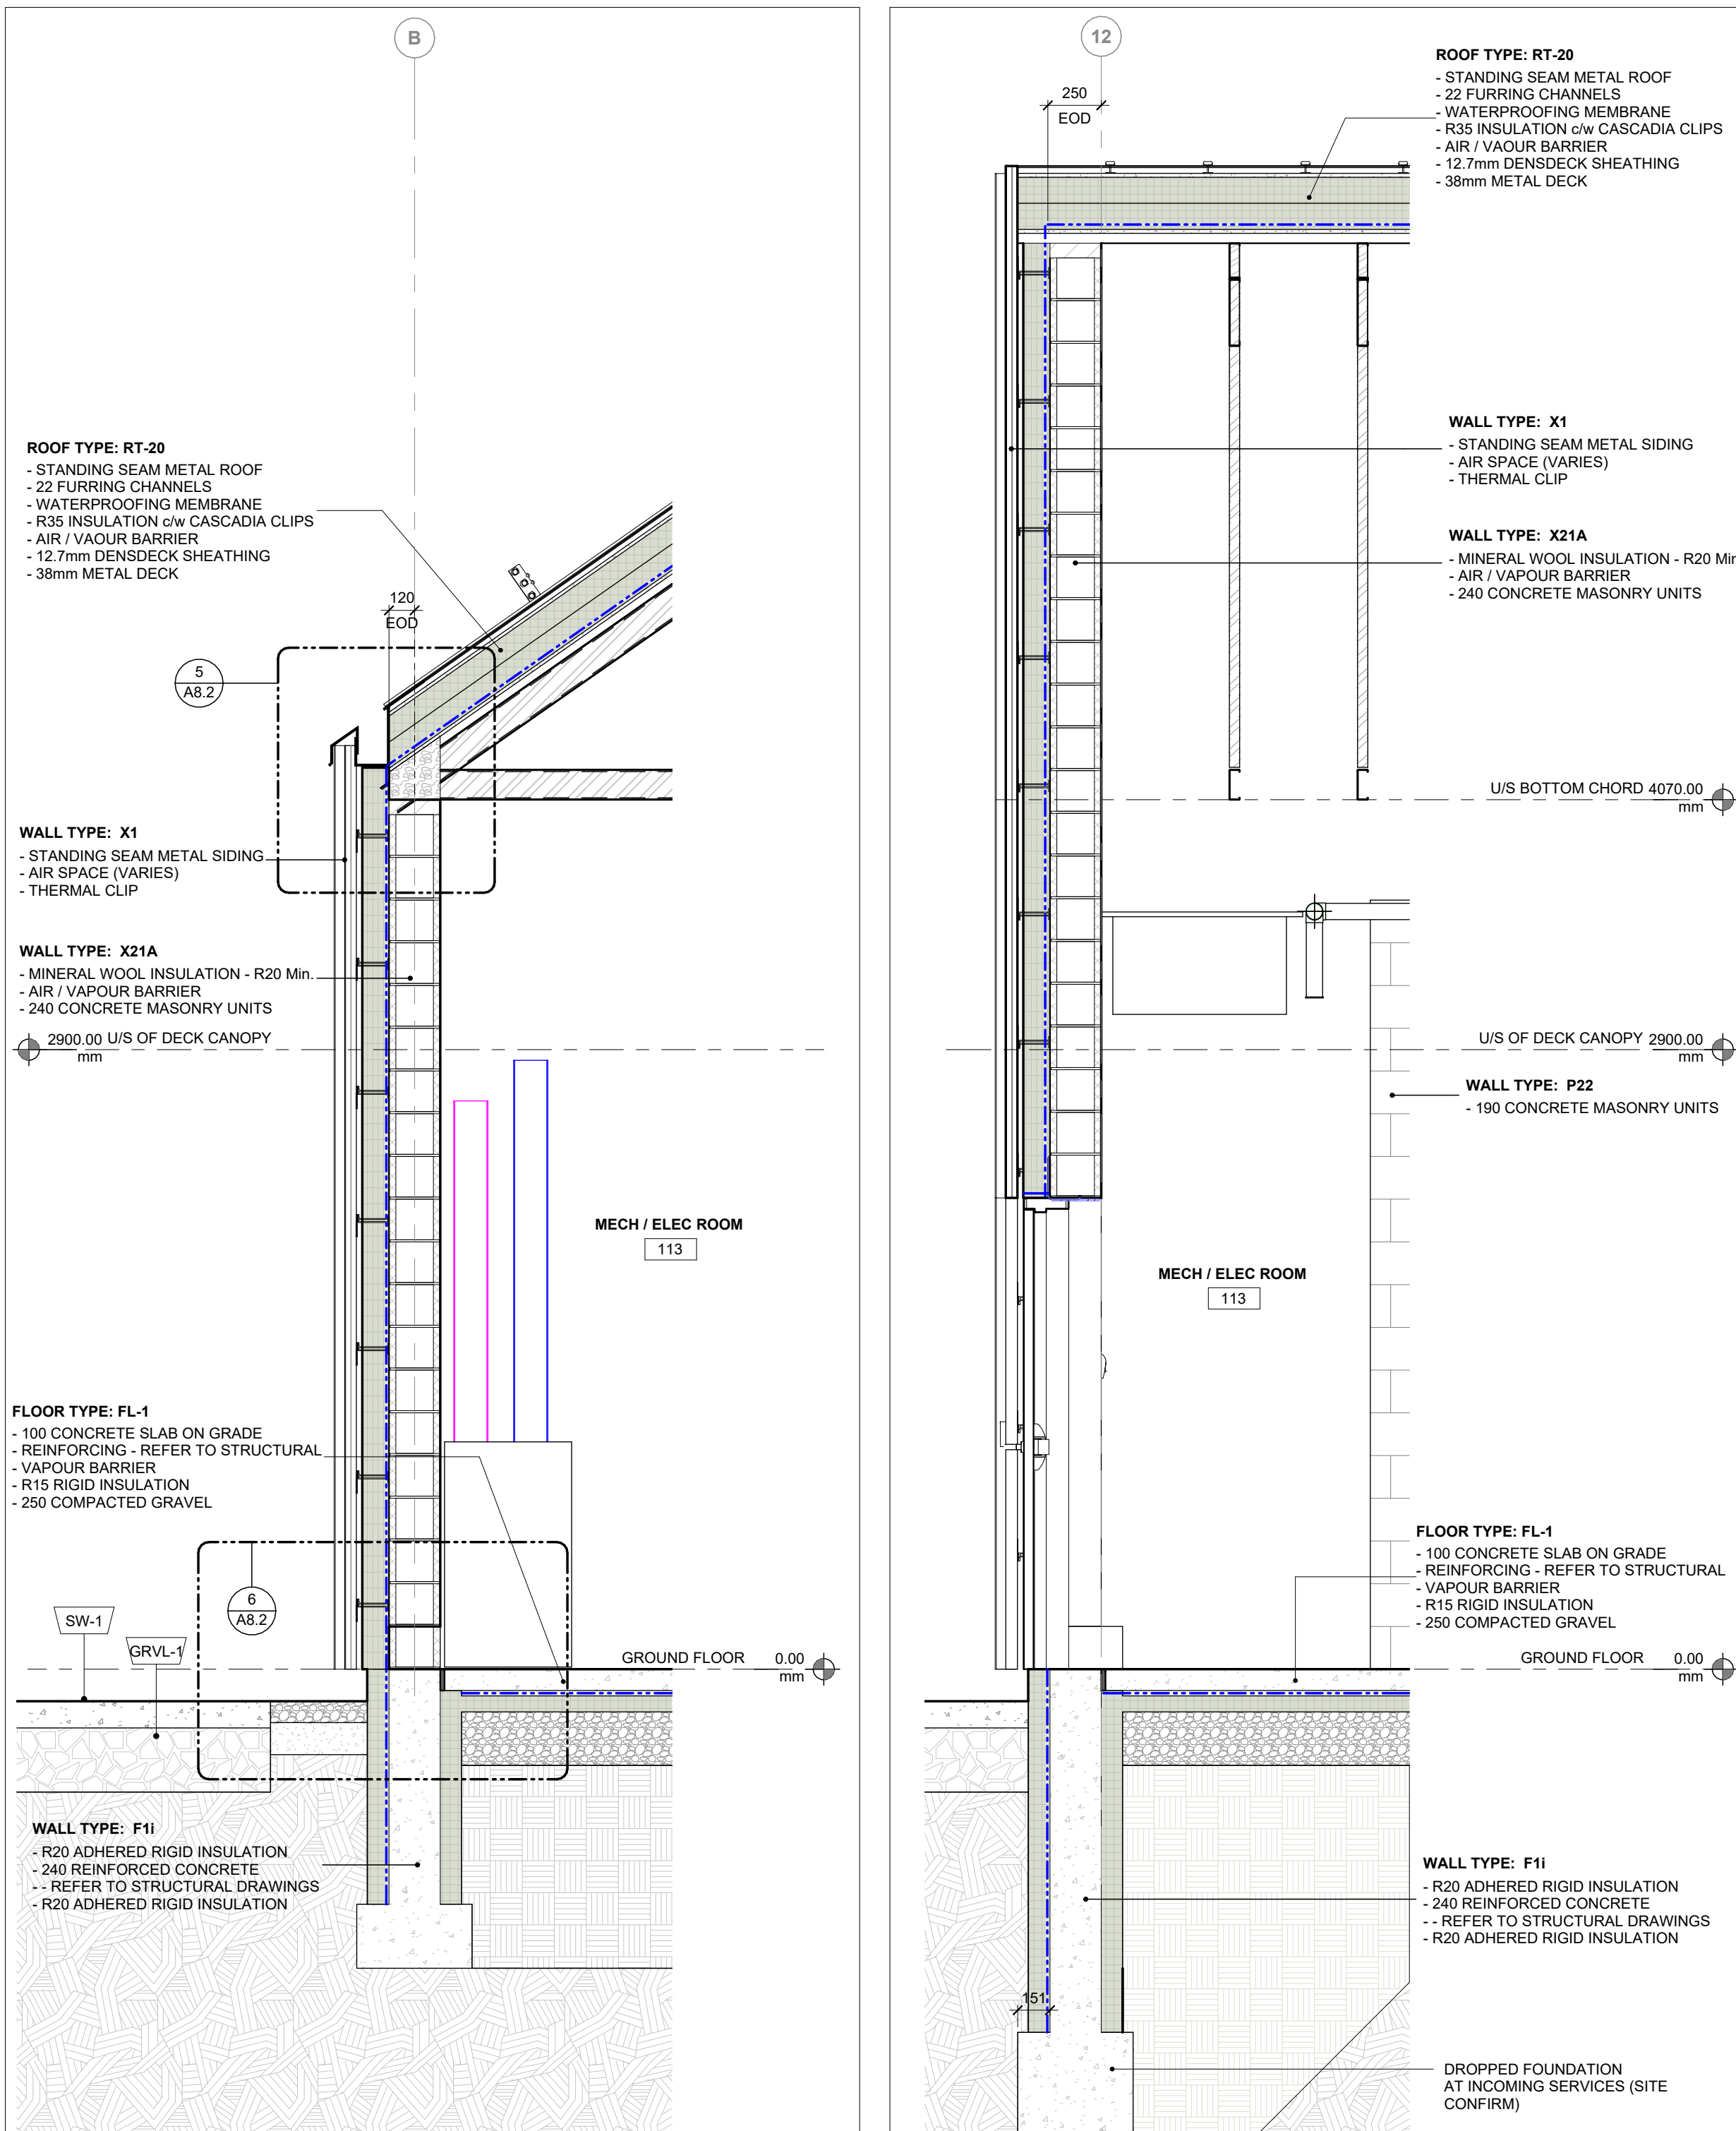


3 Wall Section 1 to 25 - FROM -8/ A7.1
1:25

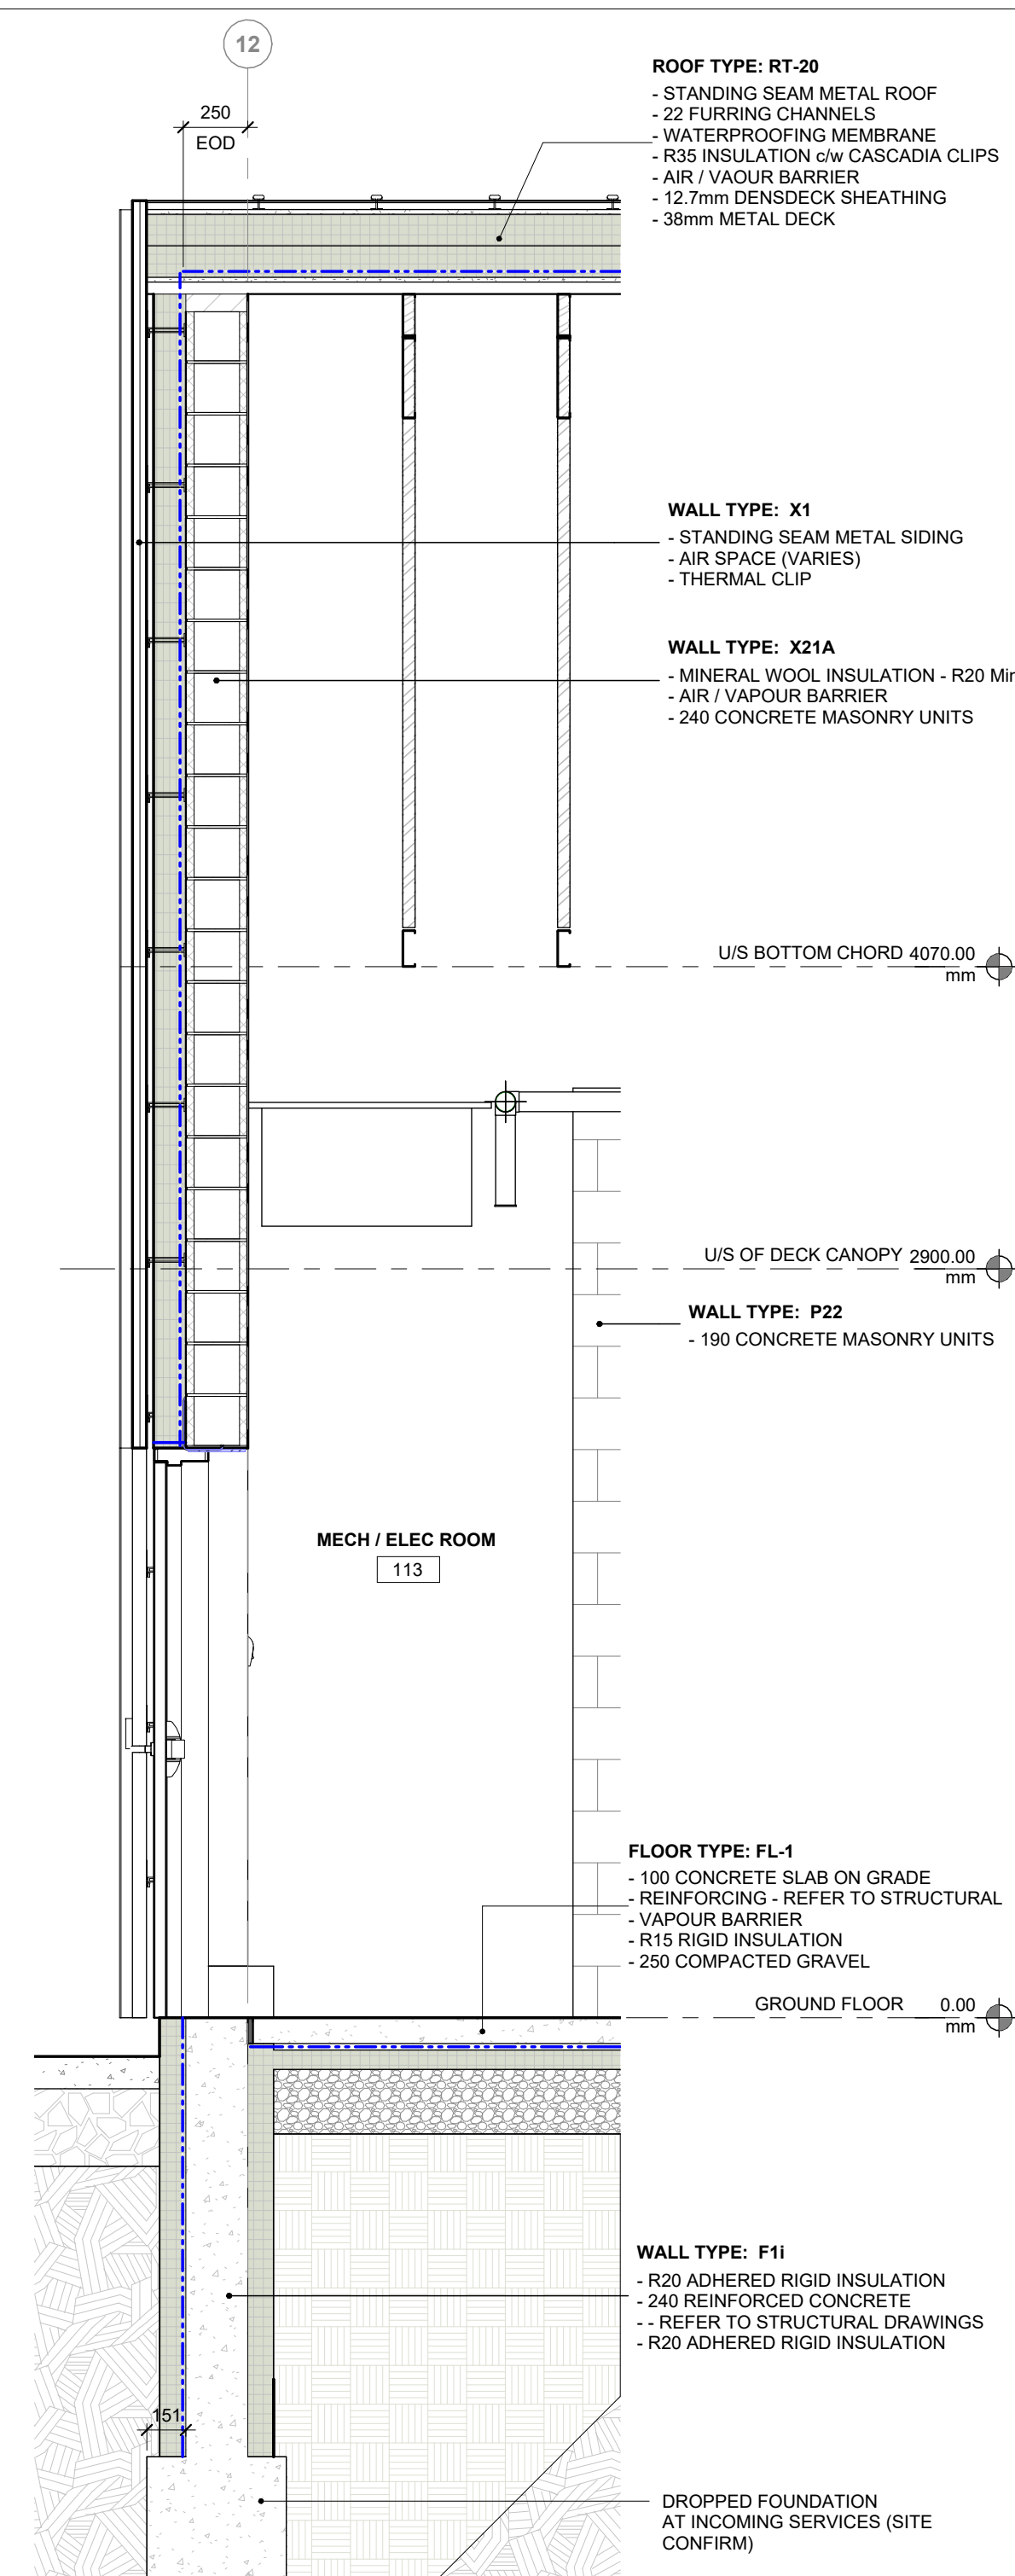


2 Wall Section 1 to 25 - FROM -1/ A7.2
1:25

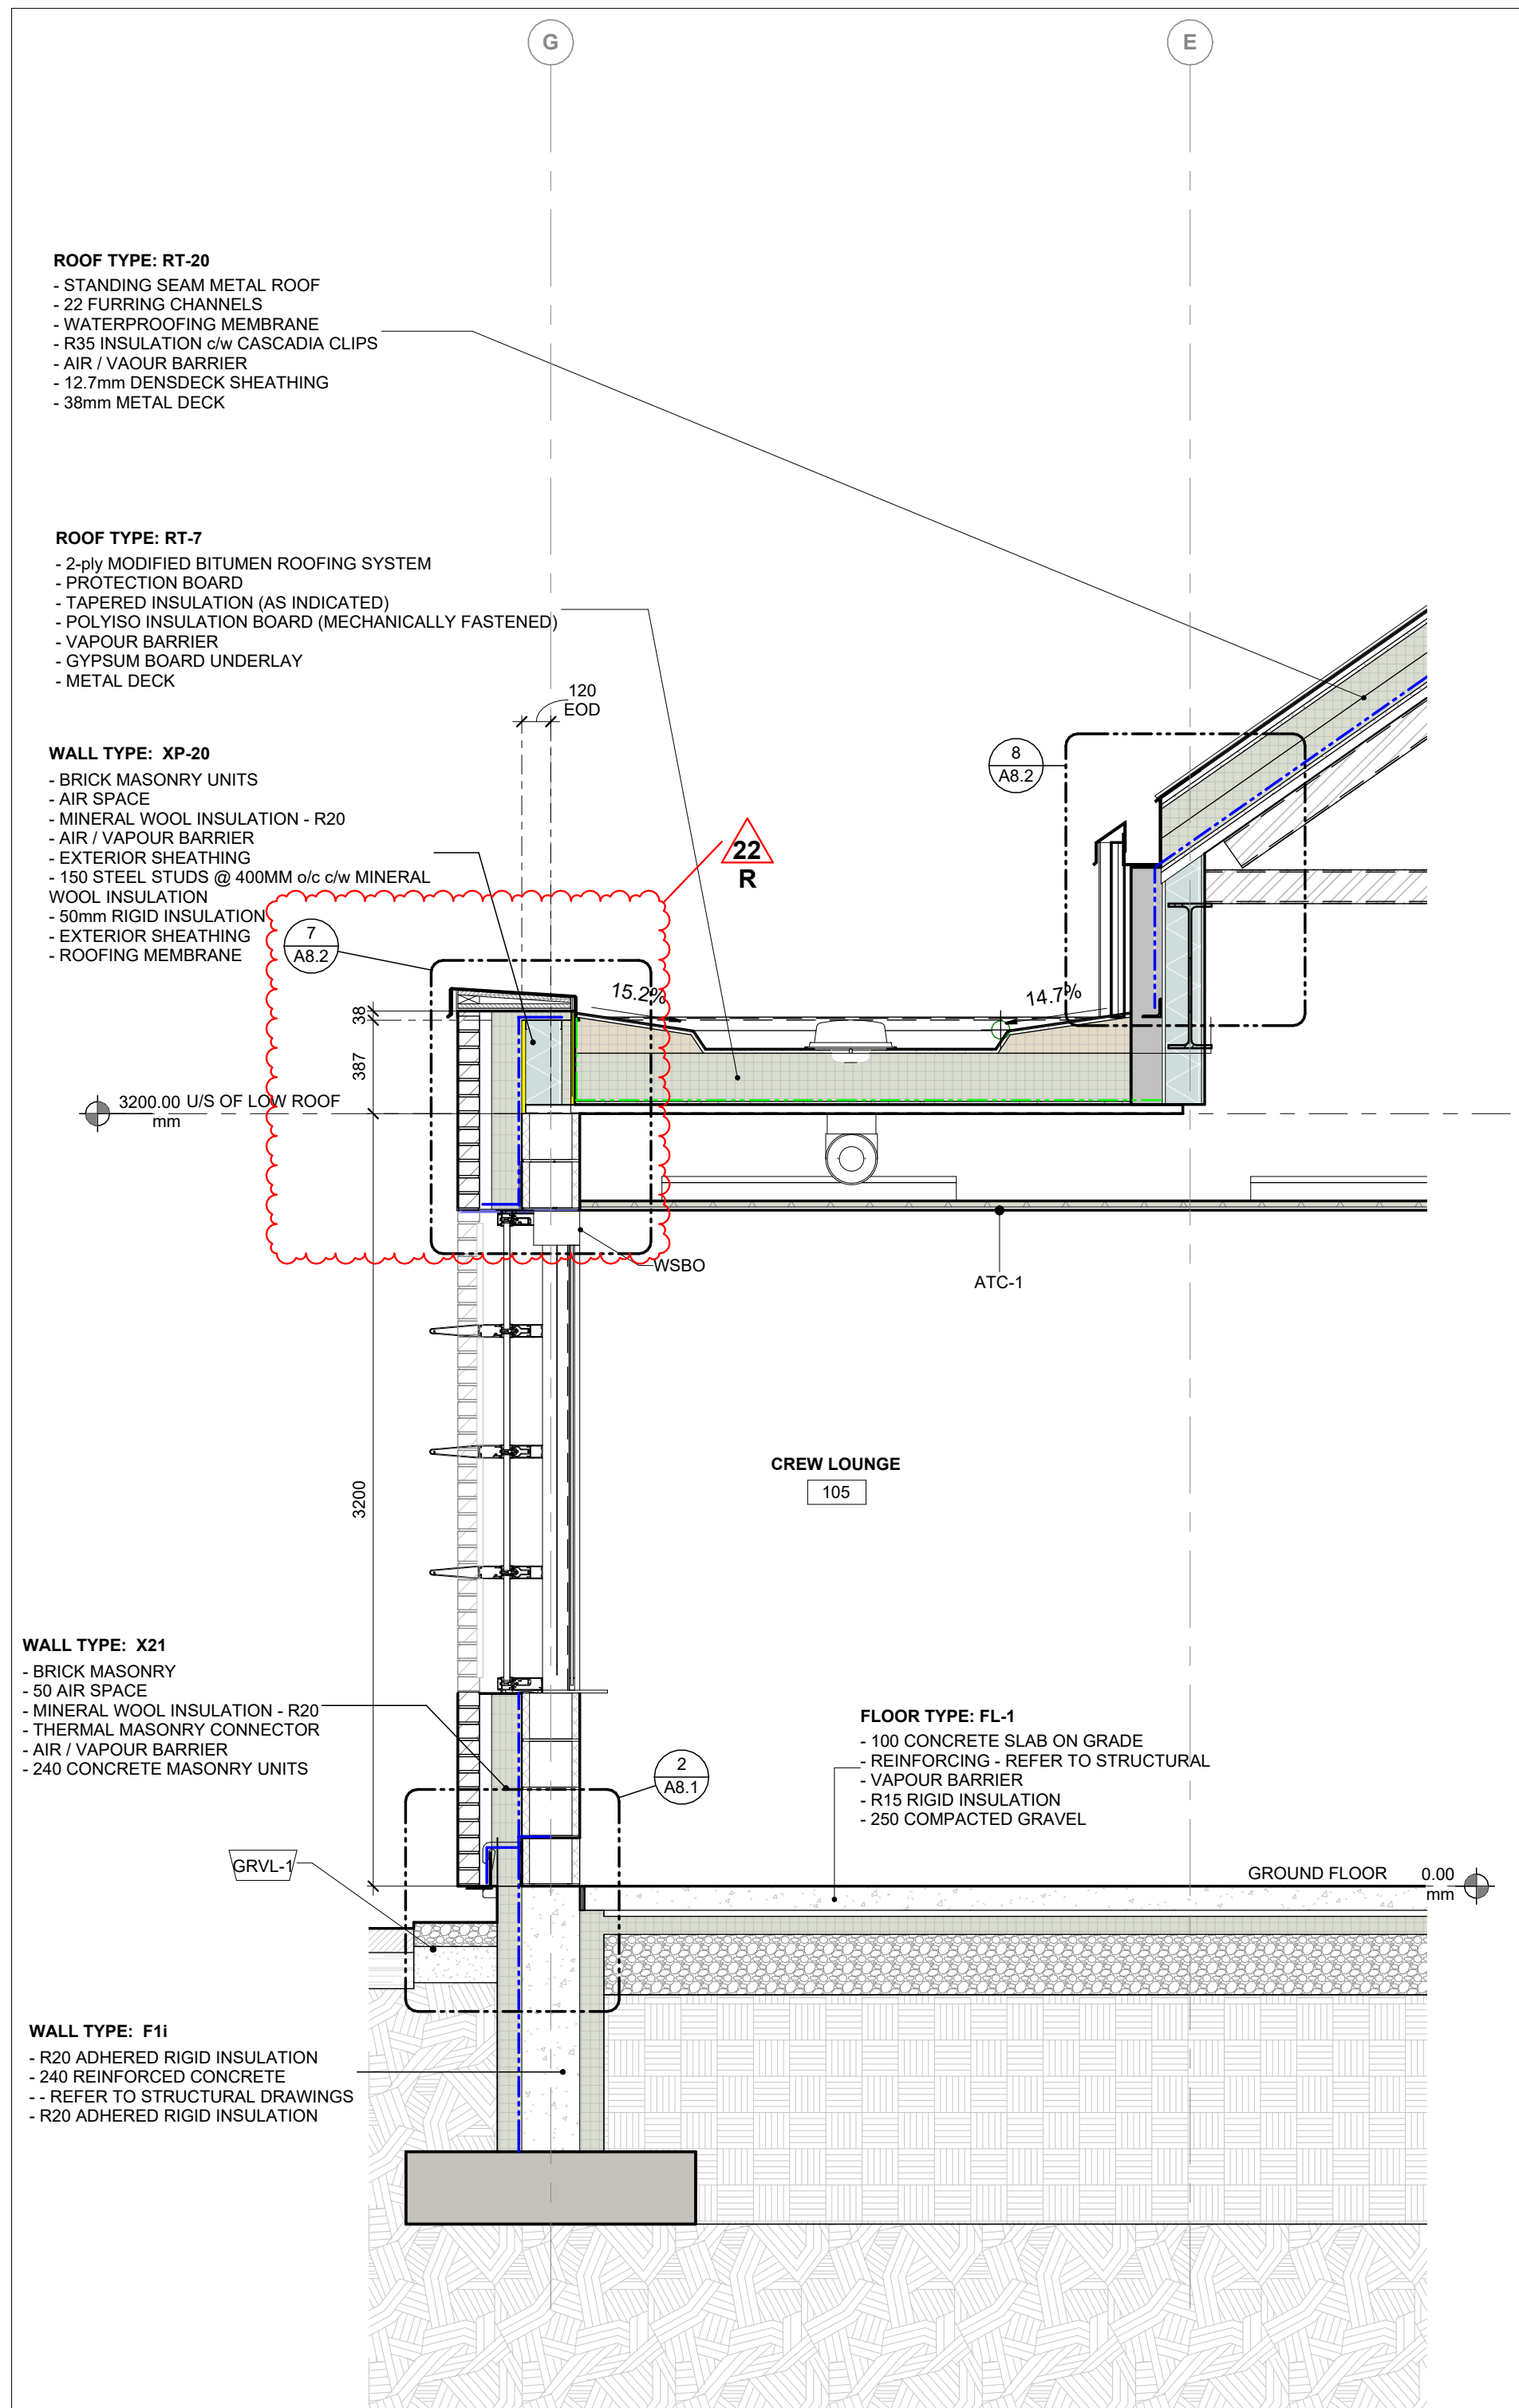


1 Wall Section 1 to 25 - FROM -1/ A7.1
1:25

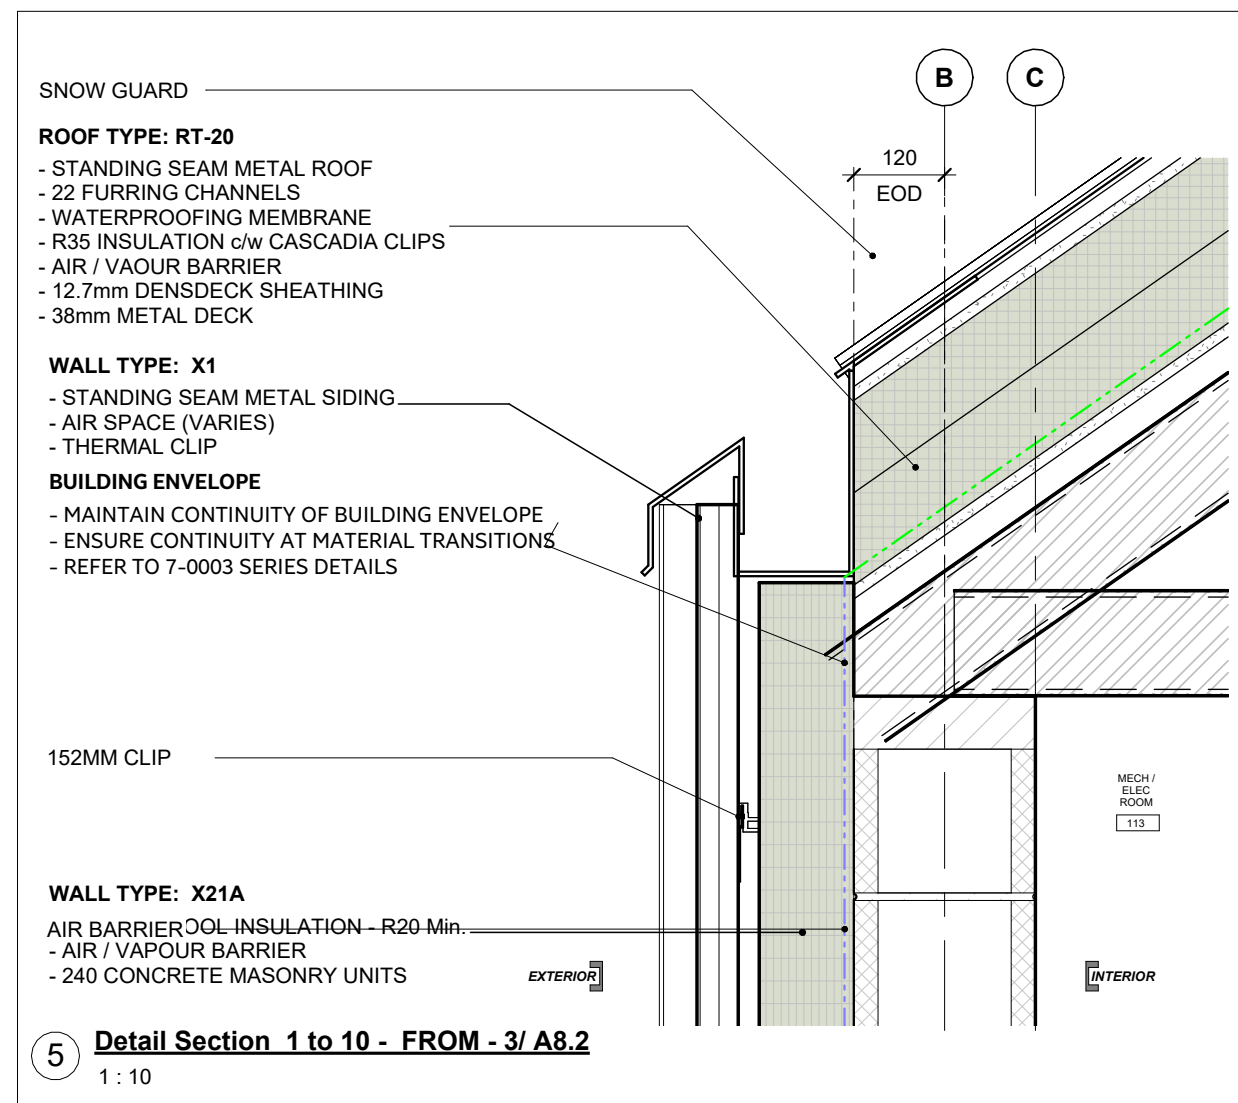


5 Detail Section 1 to 10 - FROM -3/ A8.2
1:10

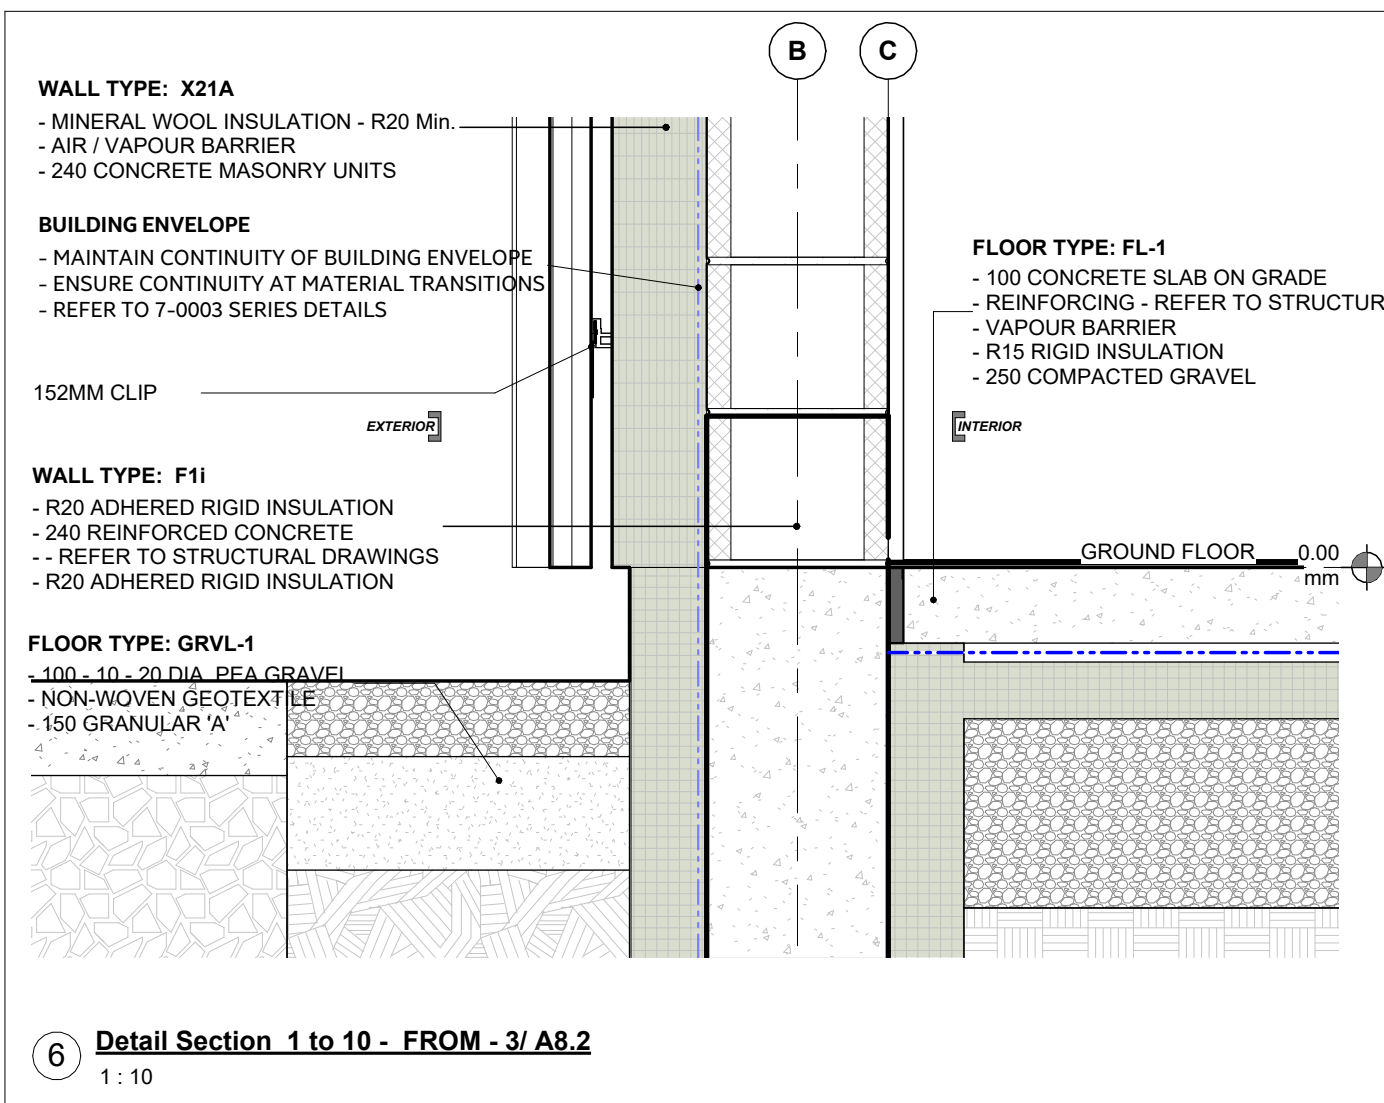

6 Detail Section 1 to 10 - FROM -3/ A8.2
1:10

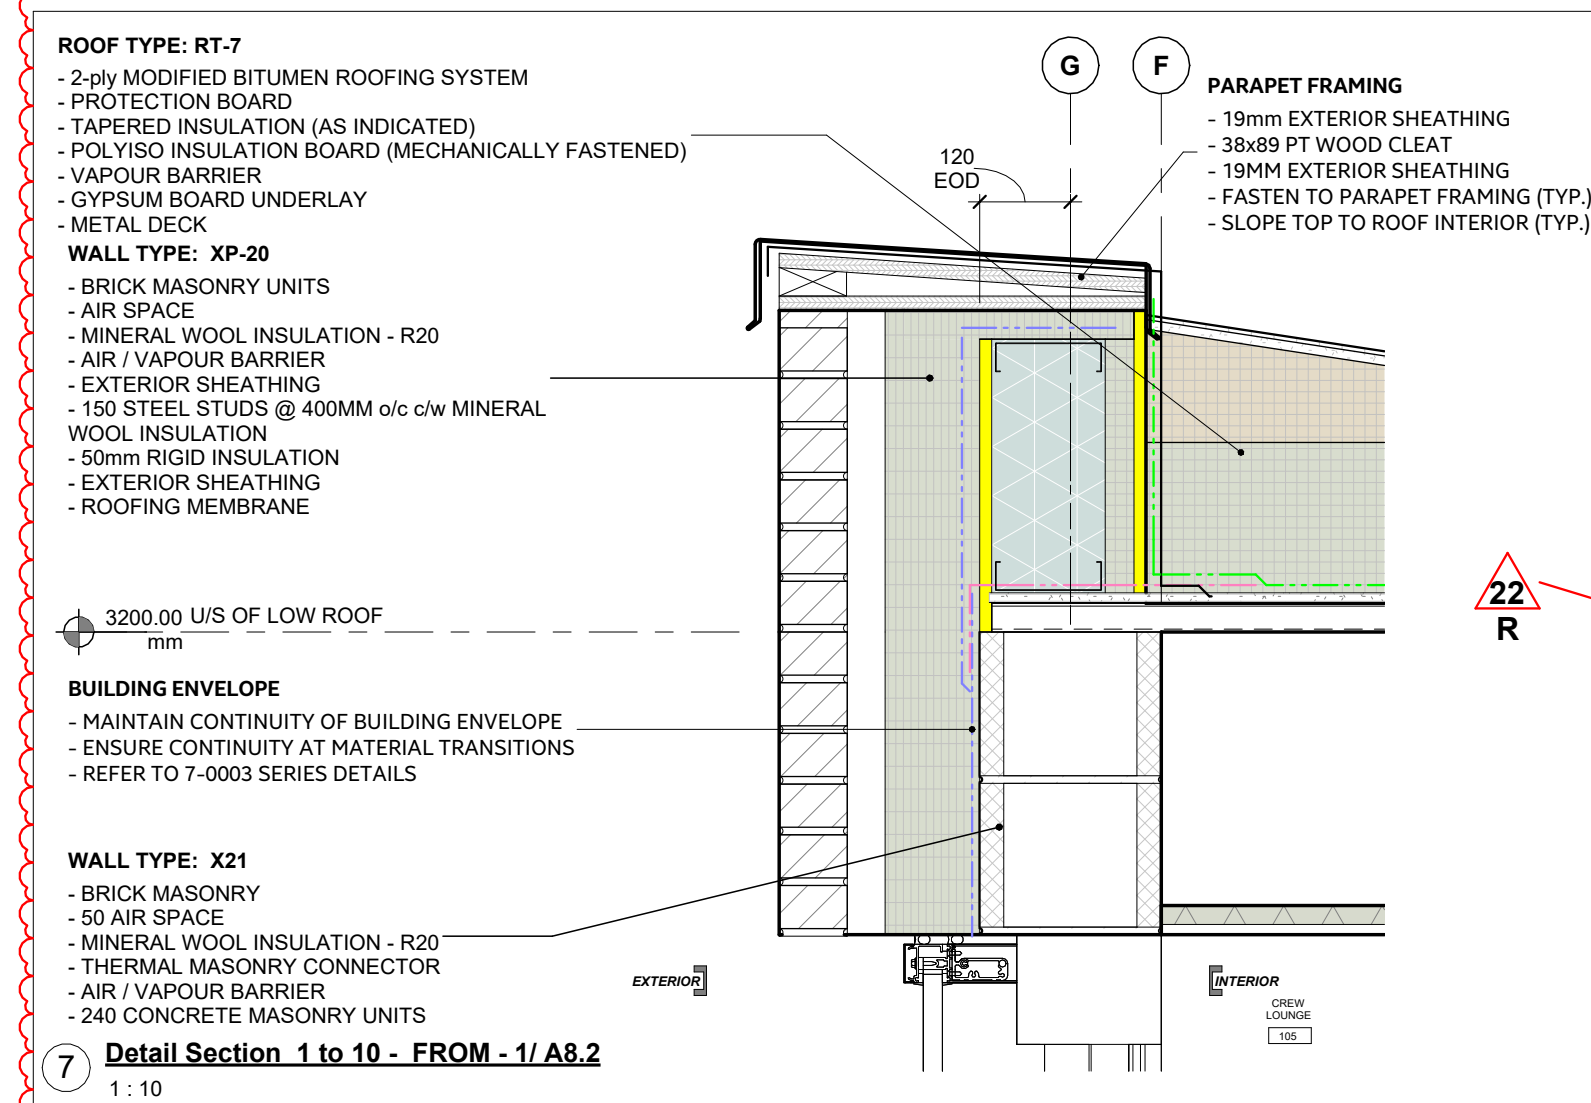

7 Detail Section 1 to 10 - FROM -1/ A8.2
1:10

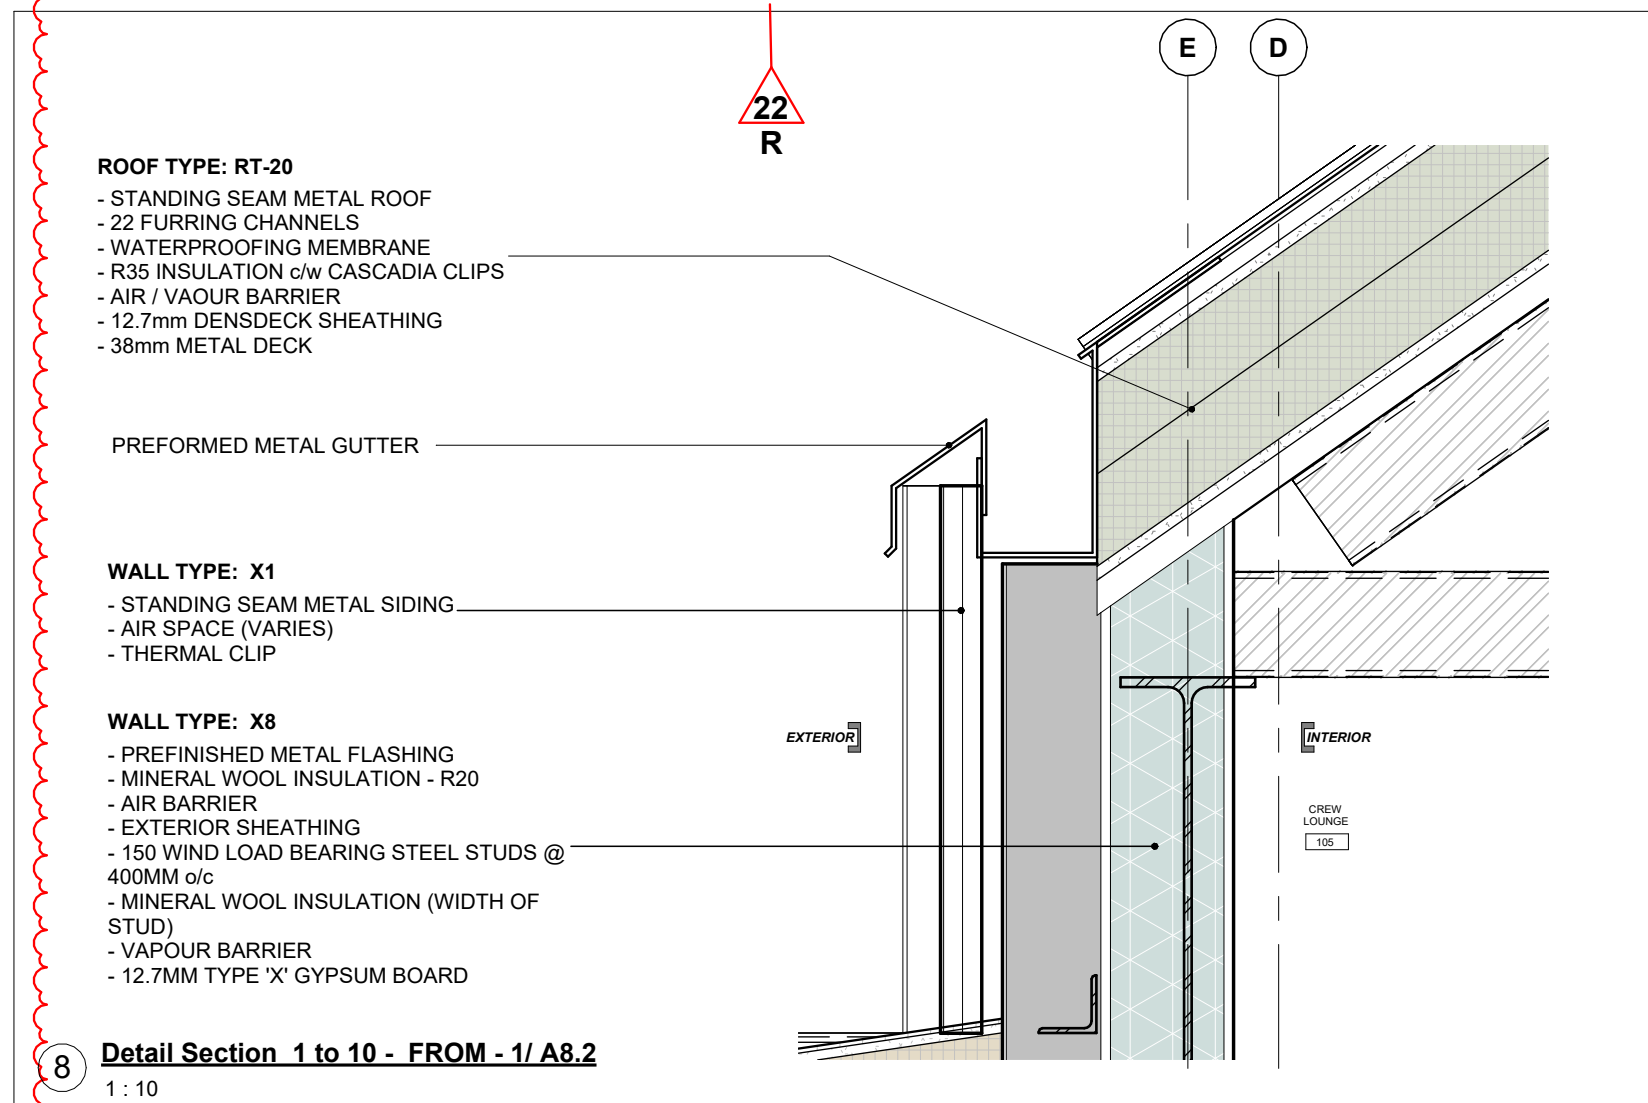

8 Detail Section 1 to 10 - FROM -1/ A8.2
1:10