

LEGEND

— 2 — 2 —	2 Hour Fire Separation		Existing
— 1.5 — 1.5 —	1 1/2 Hour Fire Separation		Fire Compartment
— 1 — 1 —	1 Hour Fire Separation		
— NR — NR —	Non Rated Fire Separation		
45.0 M	Path of Travel with Exit Distance		
distance	Access to Exit with Exit Distance		

KEY PLAN

ISSUES

NO.	DESCRIPTION	DATE
D	ISSUED FOR BUILDING PERMIT APPLICATION	01-10-09
E	ISSUED FOR BUILDING PERMIT APPLICATION	02-01-16
F	ISSUED FOR BUILDING PERMIT APPLICATION	02-03-08
M	ISSUED FOR MOHLC REVIEW	02-09-06
N	ISSUED FOR MOHLC REVIEW	02-09-30
O	ISSUED FOR TENDER	02-10-21

REVISIONS

NO.	DESCRIPTION	DATE
-----	-------------	------

THE CONTRACTOR SHALL CHECK AND VERIFY ALL DIMENSIONS. DO NOT SCALE THE DRAWING.

THIS DRAWING SHALL NOT BE USED FOR CONSTRUCTION PURPOSES UNTIL ISSUED FOR CONSTRUCTION BY THE DESIGN PROFESSIONAL WHOSE SEAL IS ATTACHED TO THIS DRAWING AND WHOSE SIGNATURE IS BELOW.

DATE: _____

ISSUED FOR CONSTRUCTION

salterfarrowpilon
Architects Inc.

134 Peter Street
Toronto, Ontario
M5V 2H2
Telephone: (416) 979-3666
Fax: (416) 979-3680

CREDIT VALLEY
THE CREDIT VALLEY HOSPITAL


CANCER CARE ONTARIO

PROJECT NAME:
THE CREDIT VALLEY HOSPITAL/
PEEL REGIONAL CANCER CENTRE


DRAWING TITLE:
CODE ANALYSIS
BLOCK F LEVEL 00

SCALE:
1:200

PROJECT NO.: 01038
DWG NO.: A1340
Q

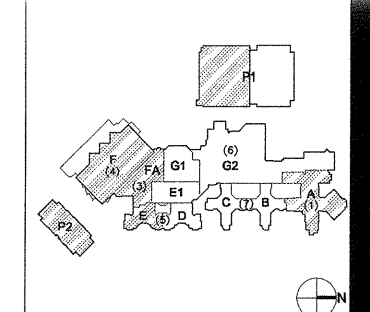


NO.	DESCRIPTION	DATE
REVIEWS		
<p>THE CONTRACTOR SHALL CHECK AND VERIFY ALL DIMENSIONS. DO NOT SCALE THE DRAWINGS.</p> <p>THIS DRAWING SHALL NOT BE USED FOR CONSTRUCTION PURPOSES UNTIL ISSUED FOR CONSTRUCTION BY THE DESIGN PROFESSIONAL WHOSE SEAL IS ATTACHED TO THIS DRAWING AND WHOSE SIGNATURE IS BELOW.</p> <p>DATE _____</p> <p>ISSUED FOR CONSTRUCTION _____</p>		



ONTARIO ASSOCIATION OF ARCHITECTS
1893

salterfarrowpilon
architects inc.

134 Peter Street
Toronto, Ontario
M5V 2H2
Telephone: (416) 979-3666
Fax: (416) 979-3680



CREDIT VALLEY
THE CREDIT VALLEY HOSPITAL



CANCER CARE ONTARIO


PROJECT NAME:
THE CREDIT VALLEY HOSPITAL/
PEEL REGIONAL CANCER CENTRE

DRAWING TITLE:
FIRE CODE ANALYSIS
BLOCK FA, F, E, E1, G1
LEVEL 01

SCALE:		
1:200		
PROJECT NO.	DWG NO.	
01038	A1341	Q


LEGEND


— 2 — 2 —	2 Hour Fire Separation		Existing
— 1.5 — 1.5 —	1 1/2 Hour Fire Separation		Fire Compartment
— 1 — 1 —	1 Hour Fire Separation		
— NR — NR —	Non Rated Fire Separation		
● —————→	45.0 M Path of Travel with Exit Distance		
● - - - - -→	distance Access to Exit with Exit Distance		

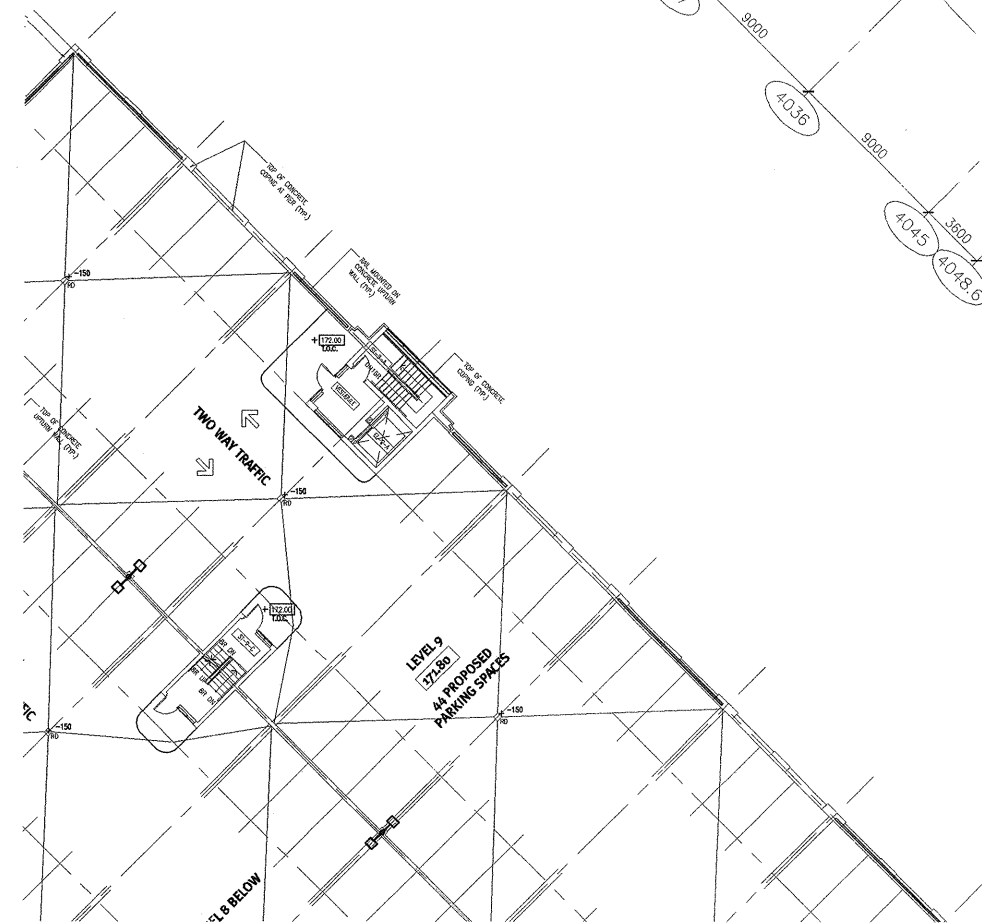

— 2 — 2 — 2 Hour Fire Separation
 — 1.5 — 1.5 — 1 ½ Hour Fire Separation
 — 1 — 1 — 1 Hour Fire Separation
 — NR — NR — Non Rated Fire Separation
 ● 45.0 M — Path of Travel with Exit Distance
 ● — distance — Access to Exit with Exit Distance

Existing
 Fire Compartment

NO.	DESCRIPTION	DATE
REVISIONS		
	<p>THE CONTRACTOR SHALL CHECK AND VERIFY ALL DIMENSIONS. DO NOT SCALE THE DRAWINGS.</p> <p>THIS DRAWING SHALL NOT BE USED FOR CONSTRUCTION PURPOSES UNTIL ISSUED FOR CONSTRUCTION BY THE DESIGN PROFESSIONAL WHOSE SEAL IS AFFIXED TO THIS DRAWING AND WHOSE SIGNATURE IS BELOW.</p>	
	DATE _____	_____
	ISSUED FOR CONSTRUCTION _____	

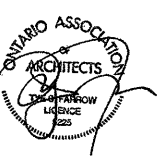


134 Peter Street
Toronto, Ontario
M5V 2H2
Telephone: (416) 979-3666
Fax: (416) 979-3680



DRAWING TITLE:
CODE ANALYSIS
BLOCK FA, F, E, E1, G1
LEVEL 05

PROJECT NO.	DWG NO:	
01038	A1345	Q

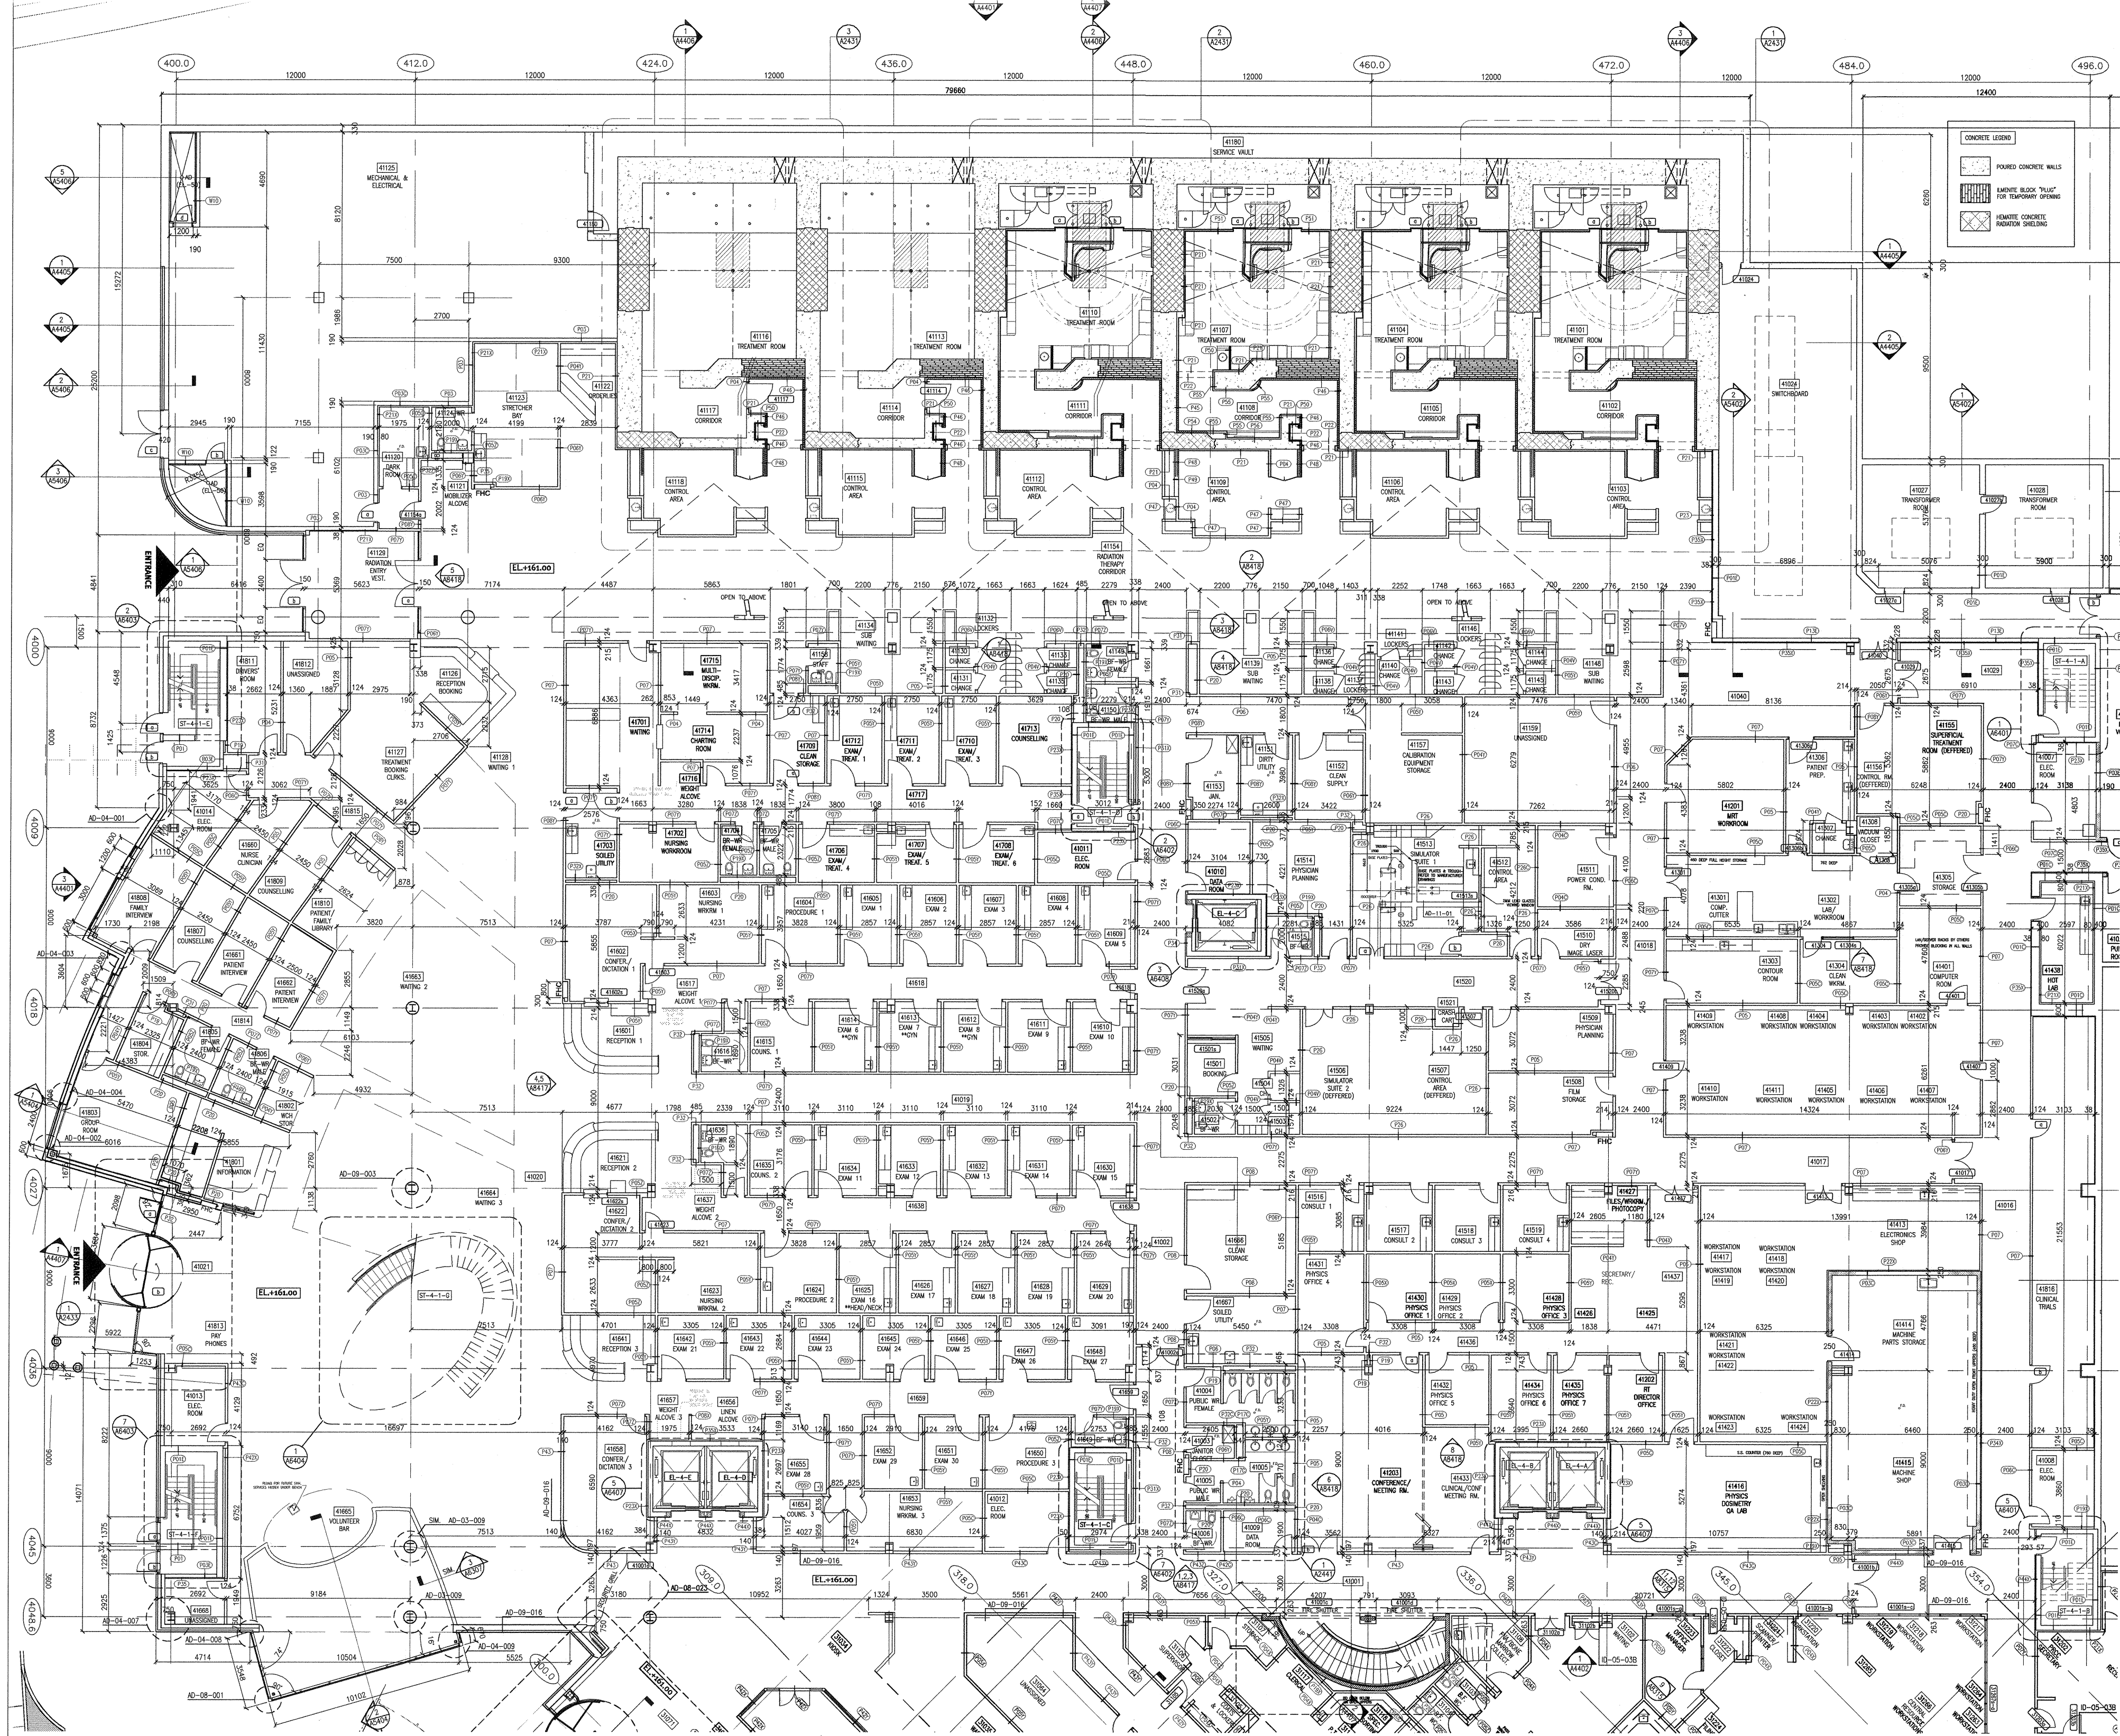

KEY PLAN

ISSUES

NO.	DESCRIPTION	DATE
E	ISSUED FOR COSTING	02-01-10
K	ISSUED FOR COSTING	02-06-14
M	ISSUED FOR WHOLE REVIEW	02-09-06
N	ISSUED FOR WHOLE REVIEW AND BUILDING PERMIT	02-09-30
Q	ISSUED FOR TENDER	02-10-21

REVISIONS

NO.	DESCRIPTION	DATE
1	ISSUED FOR CONSTRUCTION	02-10-21

THE CONTRACTOR SHALL CHECK AND VERIFY ALL DIMENSIONS. DO NOT SCALE THE DRAWINGS.

THIS DRAWING SHALL NOT BE USED FOR CONSTRUCTION PURPOSES UNTIL ISSUED FOR CONSTRUCTION BY THE DESIGN PROFESSIONAL WHOSE SEAL IS ADDED TO THIS DRAWING AND WHOSE SIGNATURE IS BELOW.

DATE

ISSUED FOR CONSTRUCTION

CREDIT VALLEY
THE CREDIT VALLEY HOSPITAL

CANCER CARE ONTARIO

PROJECT NAME:
THE CREDIT VALLEY HOSPITAL/
PEEL REGIONAL CANCER CENTRE

DRAWING TITLE:
FLOOR PLAN LEVEL 01
BLOCK F

SCALE:
1:100


PROJECT NO.:
01038

DWG NO.:
A2401


Q

FOR CONTINUATION OF PLAN, SEE A2301


FOR CONTINUATION OF PLAN, SEE 1/A2400

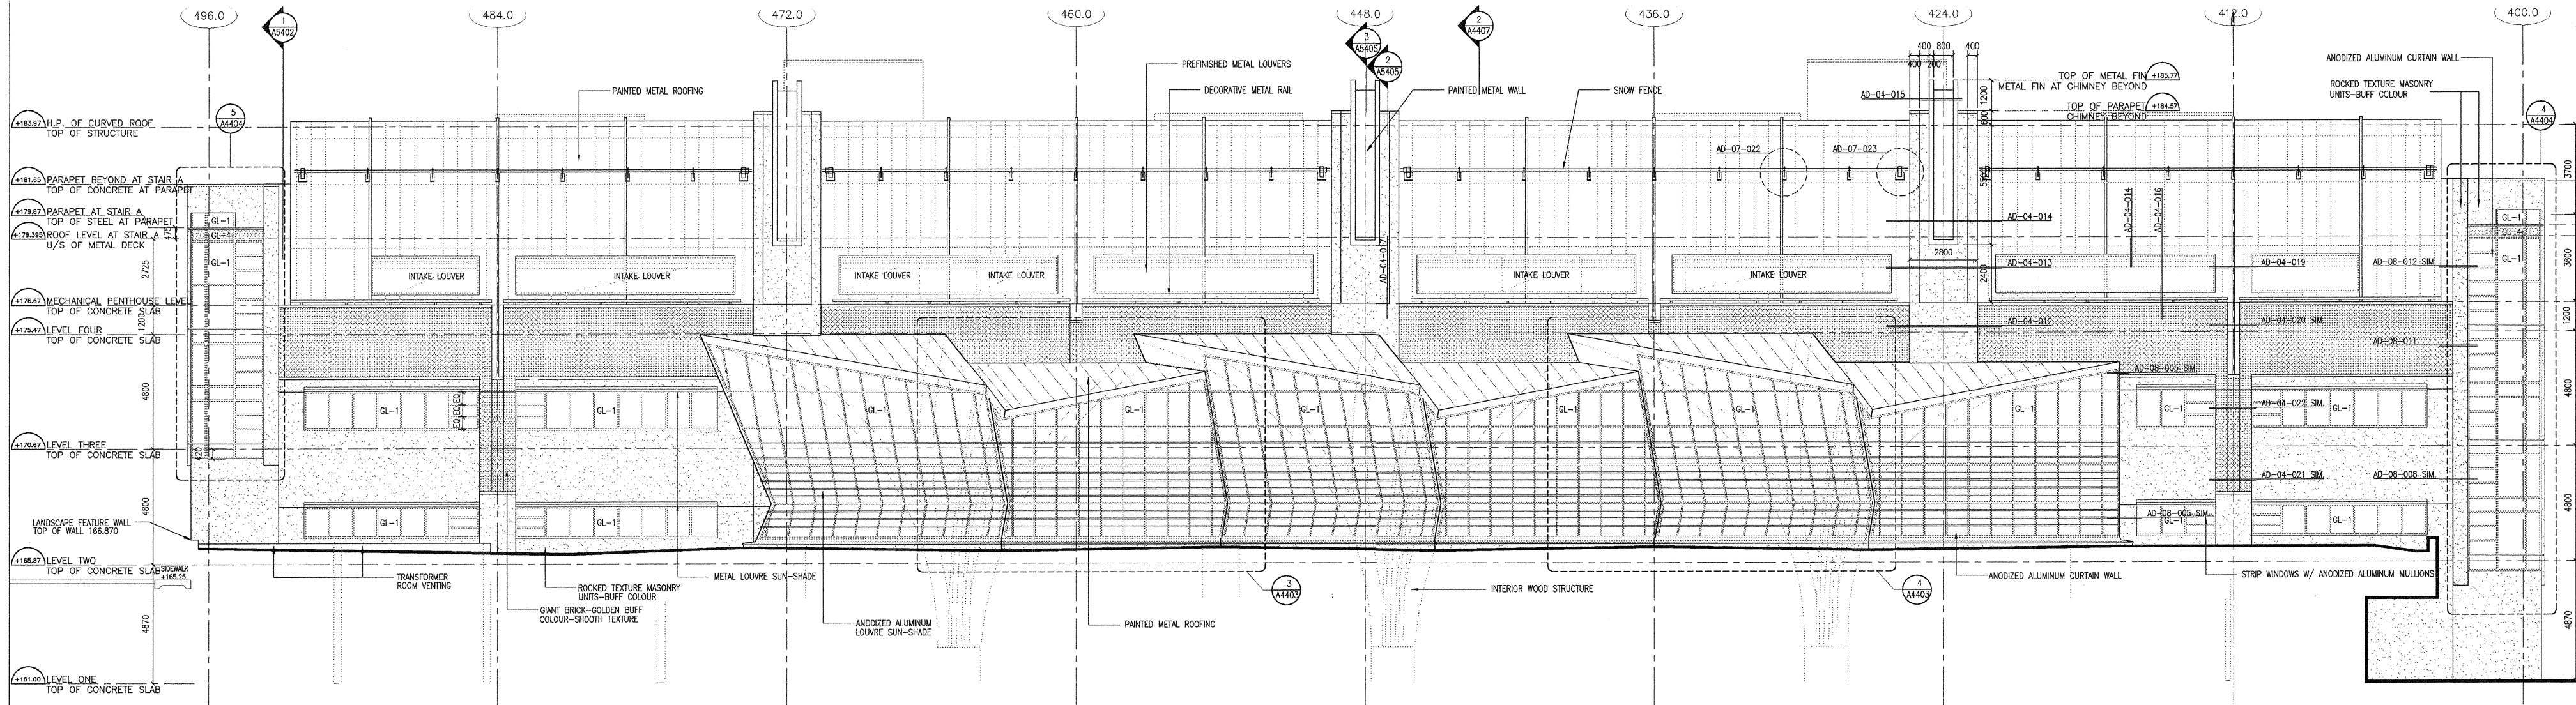

2 SOUTH ELEVATION
A2402 SCALE: 1:100

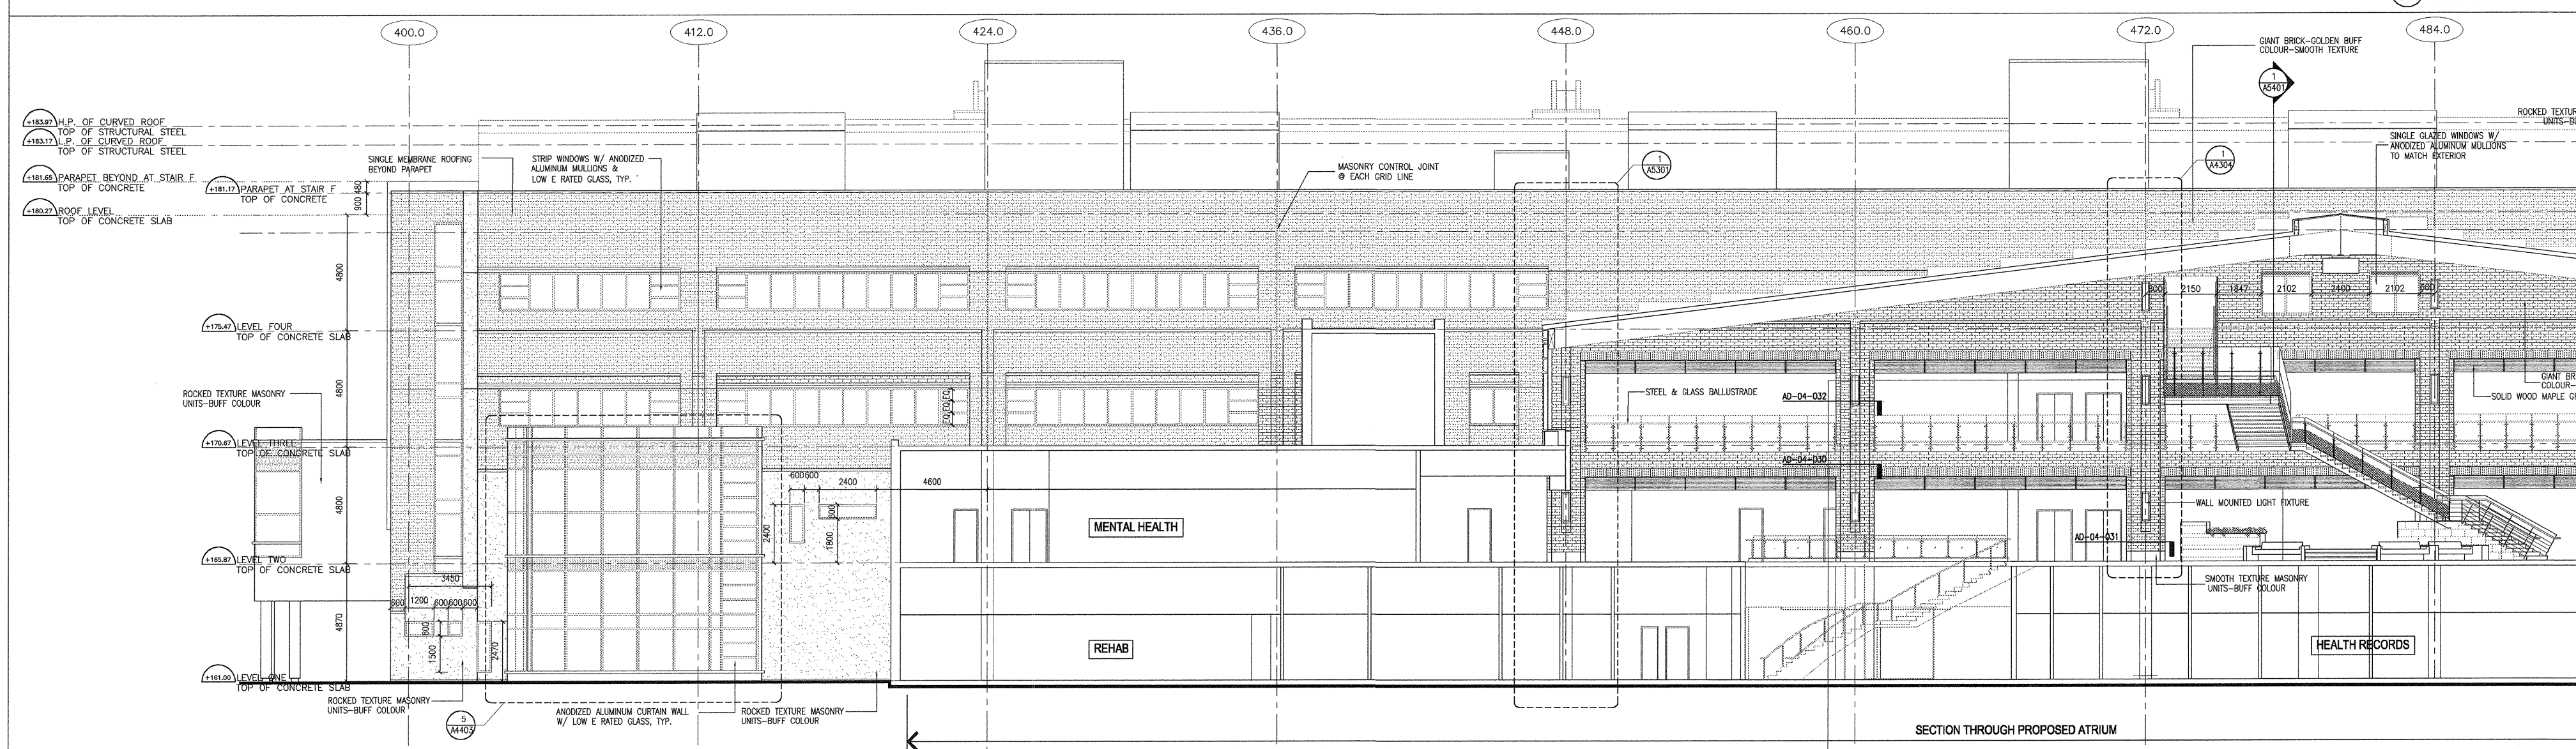

1 NORTH ELEVATION/SECTION
A2401 SCALE: 1:100

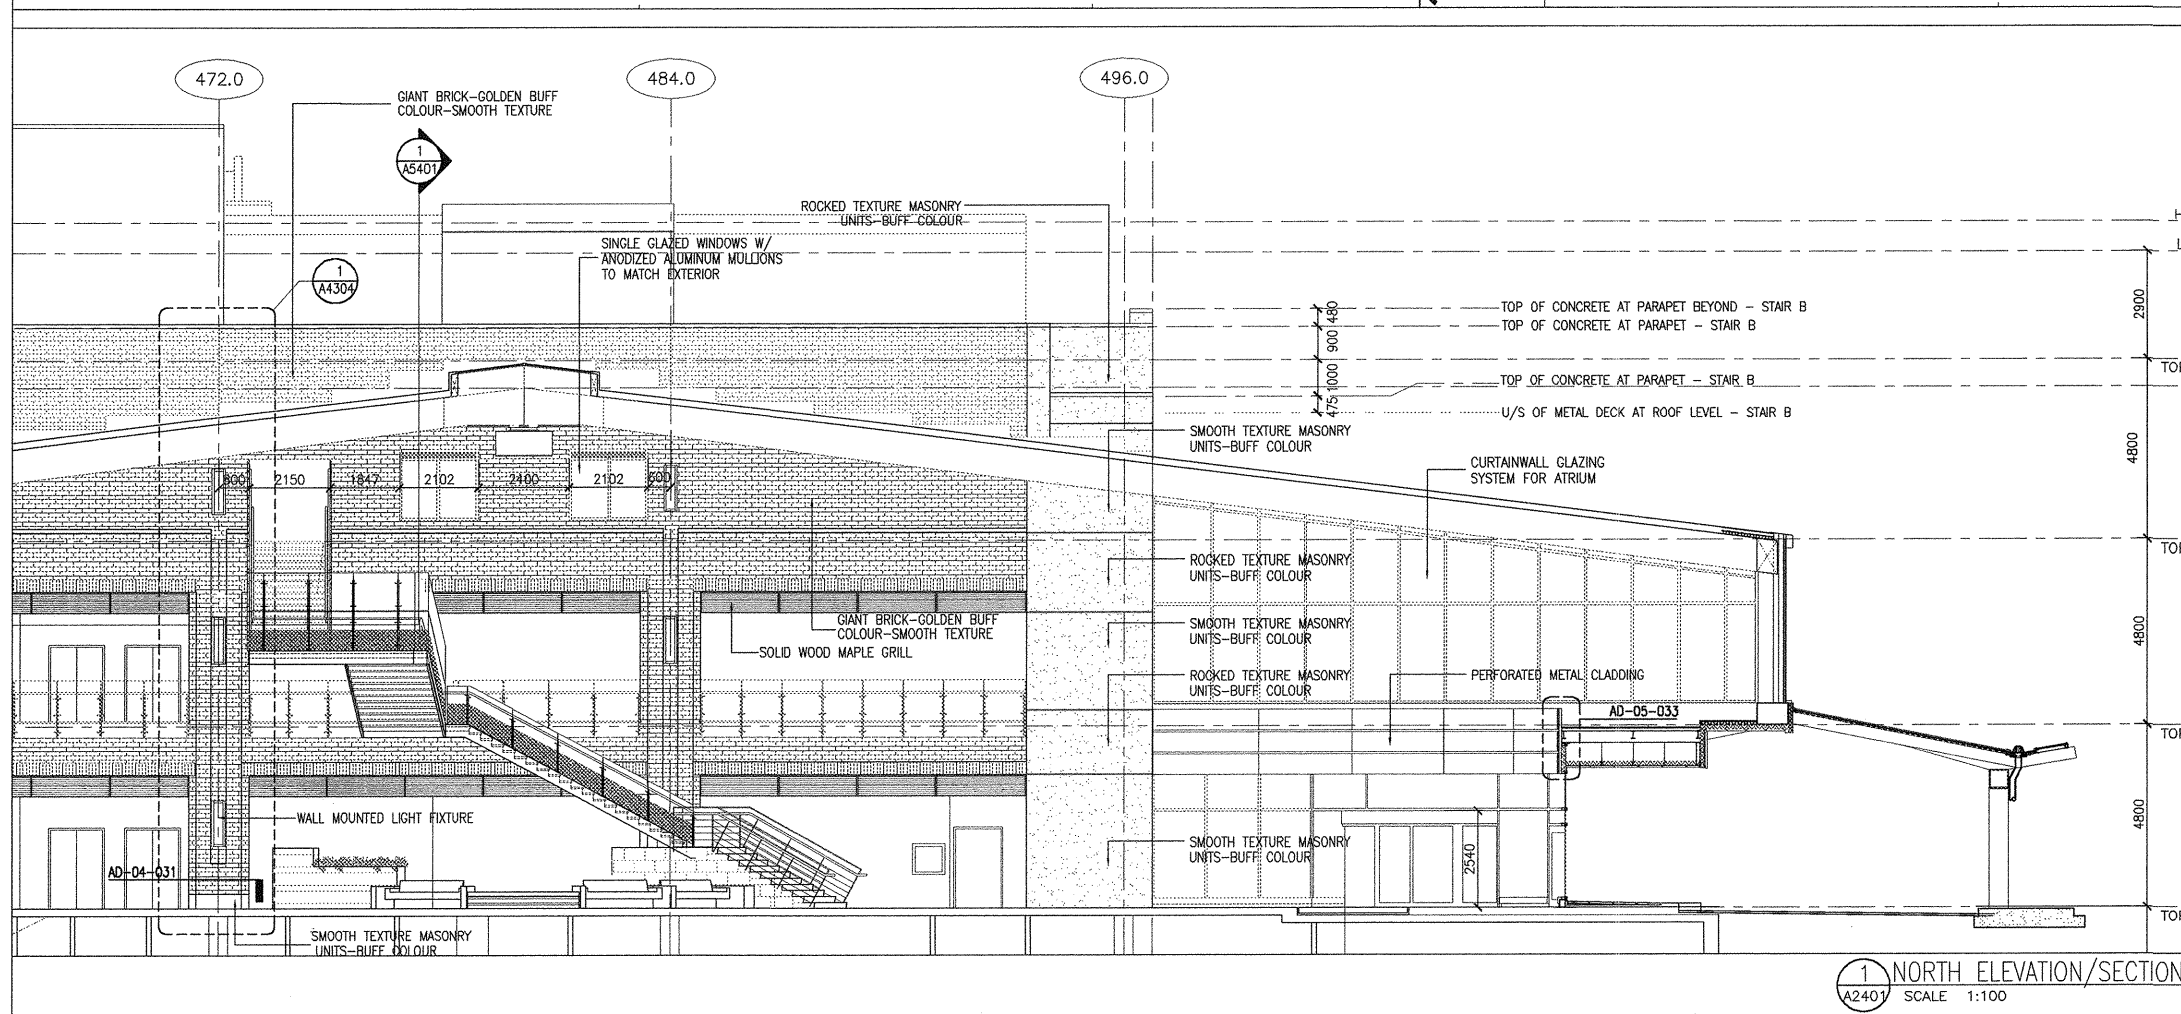

1 NORTH ELEVATION/SECTION
A2401 SCALE: 1:100

KEY PLAN

NO.	DESCRIPTION	DATE
E	ISSUED FOR COSTING	02-01-16
F	ISSUED FOR BUILDING PERMIT APPLICATION	02-03-08
H	ISSUED FOR BUILDING PERMIT APPLICATION	02-03-08
I	ISSUED FOR COSTING	02-06-14
M	ISSUED FOR MOHLC REVIEW	02-09-06
N	ISSUED FOR MOHLC REVIEW	02-09-30
Q	ISSUED FOR TENDER	02-10-21

NO.	DESCRIPTION	DATE
1	THE CONTRACTOR SHALL CHECK AND VERIFY ALL DIMENSIONS. DO NOT SCALE THE DRAWINGS.	
2	THIS DRAWING SHALL NOT BE USED FOR CONSTRUCTION PURPOSES UNTIL ISSUED FOR CONSTRUCTION BY THE DESIGN PROFESSIONAL. NOISE IS ATTACHED TO THIS DRAWING AND WHOSE SIGNATURE IS BELOW.	
3	DATE	
4	ISSUED FOR CONSTRUCTION	

ARCHITECTS

salterfarrowpilon architects inc.

134 Peter Street
Toronto, Ontario
M5V 2P2
Telephone: (416) 979-3666
Fax: (416) 979-3680

CREDIT VALLEY
THE CREDIT VALLEY HOSPITAL

CANCER CARE ONTARIO


PROJECT NAME:
THE CREDIT VALLEY HOSPITAL/
PEEL REGIONAL CANCER CENTRE

DRAWING TITLE:
EXTERIOR ELEVATIONS

BLOCK F


SCALE: 1:100

PROJECT NO: 01038
DWG NO: A4402
Q

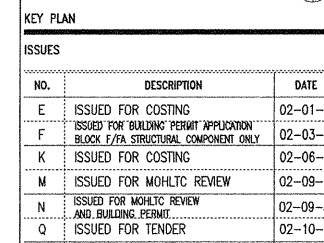


KEY PLAN		
ISSUES		
NO.	DESCRIPTION	DATE
E	ISSUED FOR COSTING	02-01-
F	ISSUED FOR BUILDING PERMIT APPLICATION BLOCK F/TA STRUCTURAL COMPONENT ONLY	02-03-
K	ISSUED FOR COSTING	02-06-
M	ISSUED FOR MOHLETC REVIEW	02-09-
N	ISSUED FOR MOHLETC REVIEW AND BUILDING PERMIT	02-09-
Q	ISSUED FOR TENDER	02-10-

NO.	DESCRIPTION	DATE
REVISIONS		
<p>THE CONTRACTOR SHALL CHECK AND VERIFY ALL DIMENSIONS. DO NOT SCALE THE DRAWINGS.</p> <p>THIS DRAWING SHALL NOT BE USED FOR CONSTRUCTION PURPOSES UNTIL ISSUED FOR CONSTRUCTION BY THE DESIGN PROFESSIONAL. WHOSE SEAL IS AFFIXED TO THIS DRAWING AND WHOSE SIGNATURE IS BELOW.</p> <p>DATE</p> <p>ISSUED FOR CONSTRUCTION</p>		

 

134 Peter Street
Toronto, Ontario
M5V 2H1
Telephone: (416) 979-3666
Fax: (416) 979-3688

 


PROJECT NAME:
THE CREDIT VALLEY HOSPITAL/
PEEL REGIONAL CANCER CENTRE

DRAWING TITLE:
BUILDING SECTIONS


BLOCK F

PROJECT NO.	DWG NO:
01038	A4407




A4407

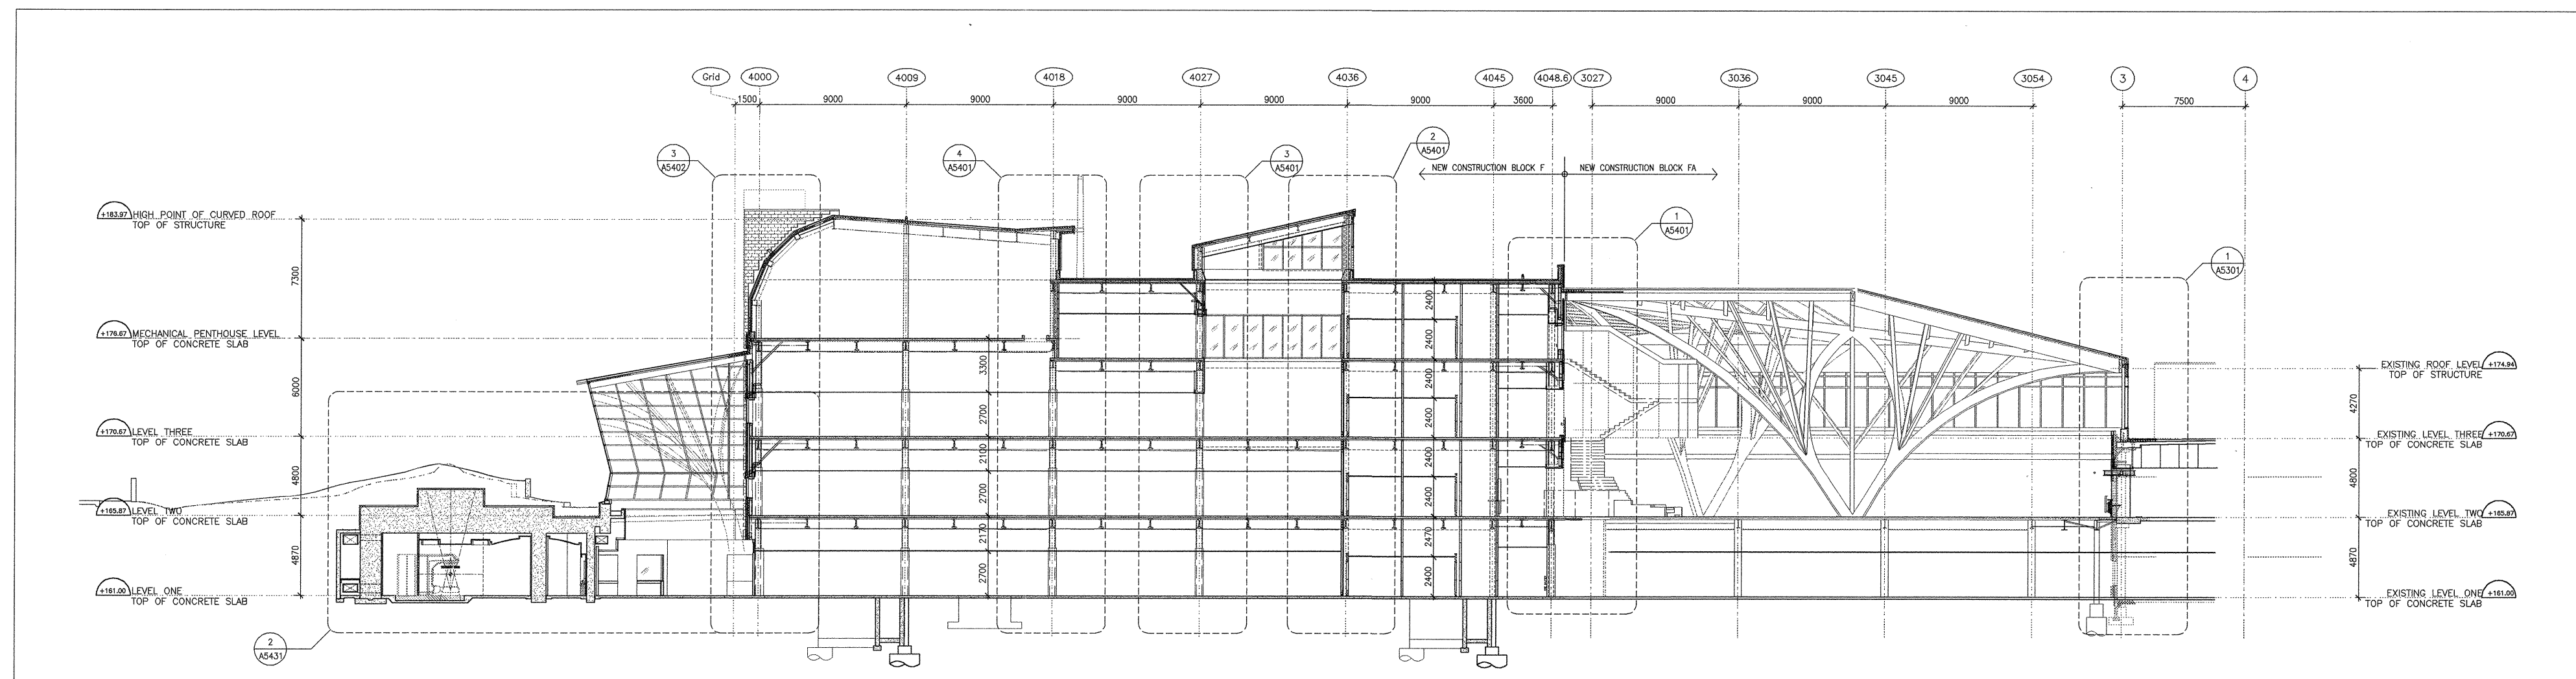

2 BUILDING SECTION (NORTH-SOUTH)
A4402 A2401 SCALE 1:150

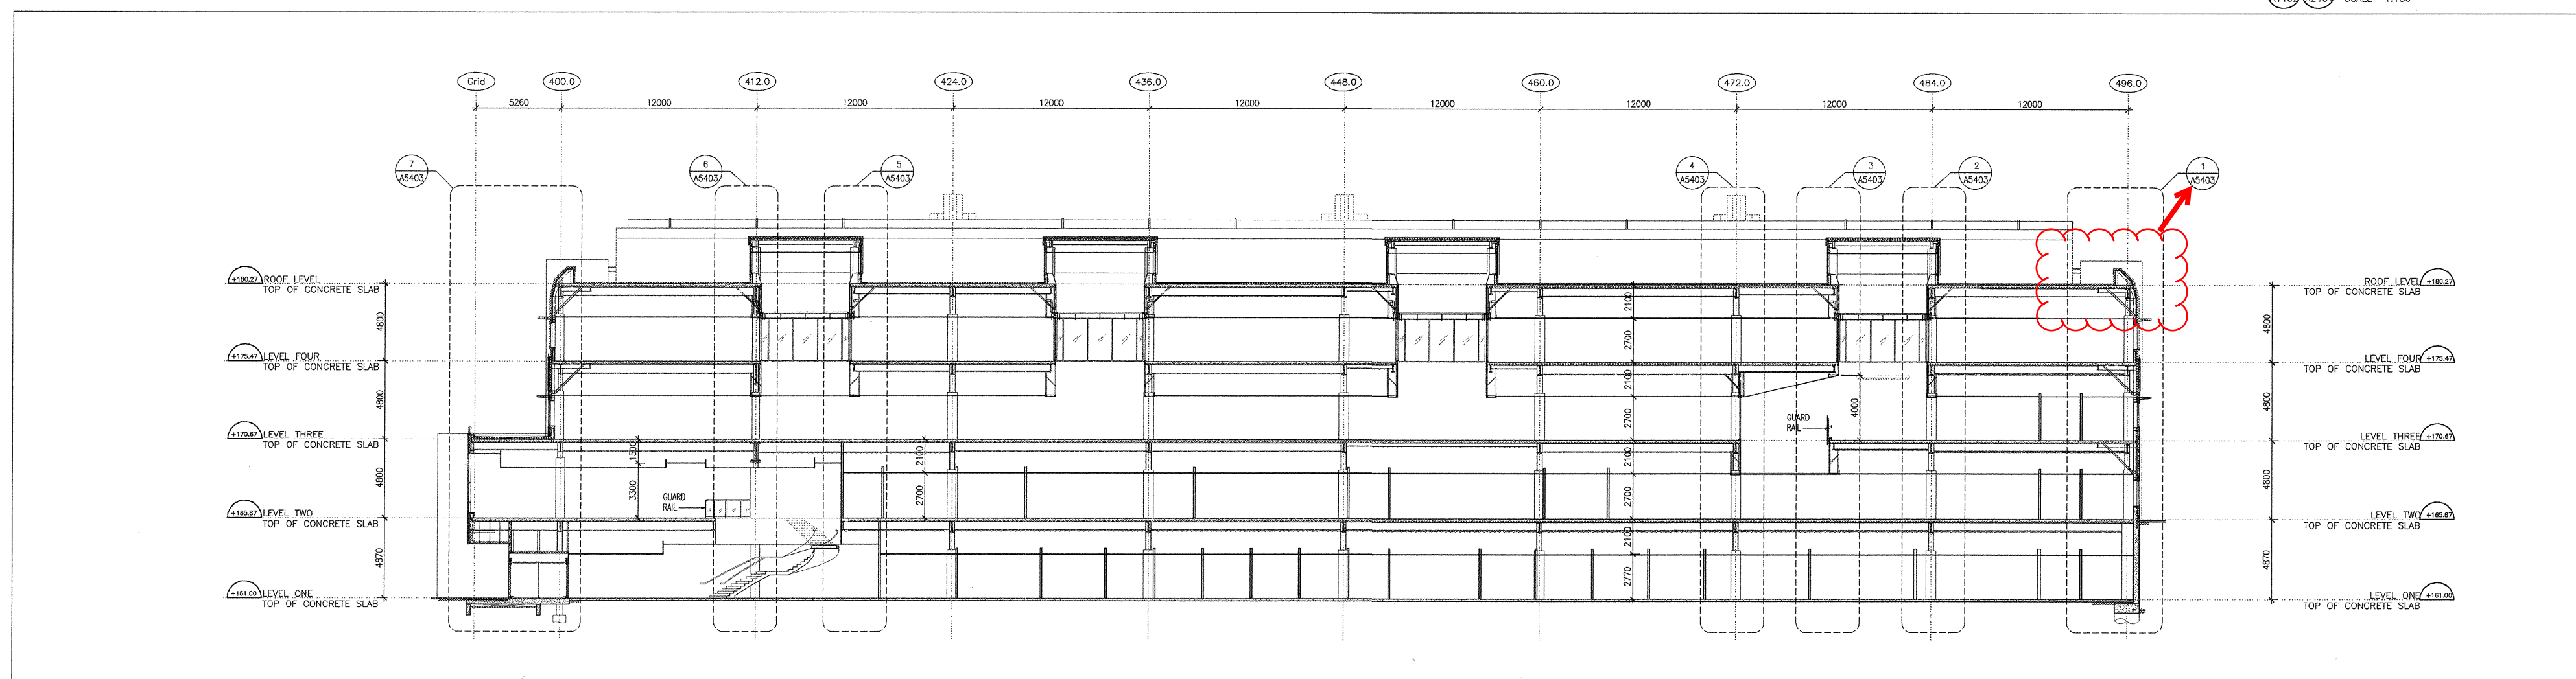

1 BUILDING SECTION (EAST-WEST)
A4401 A2401 SCALE 1:150

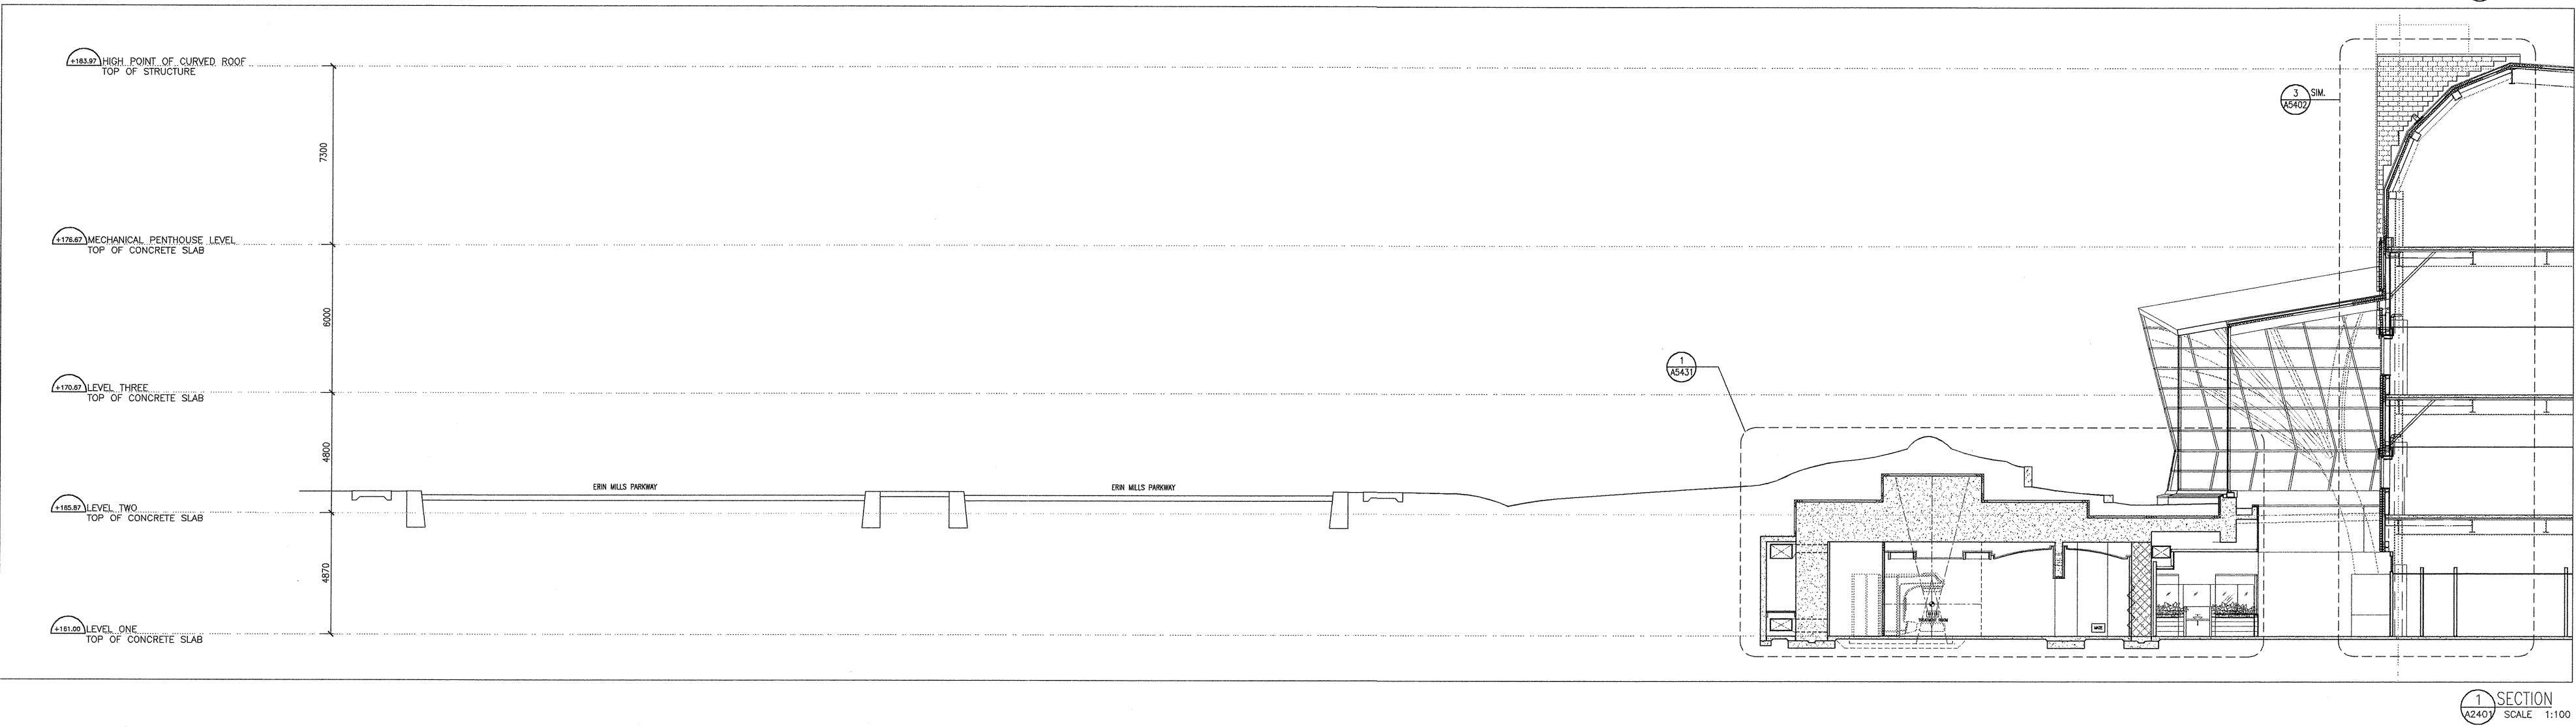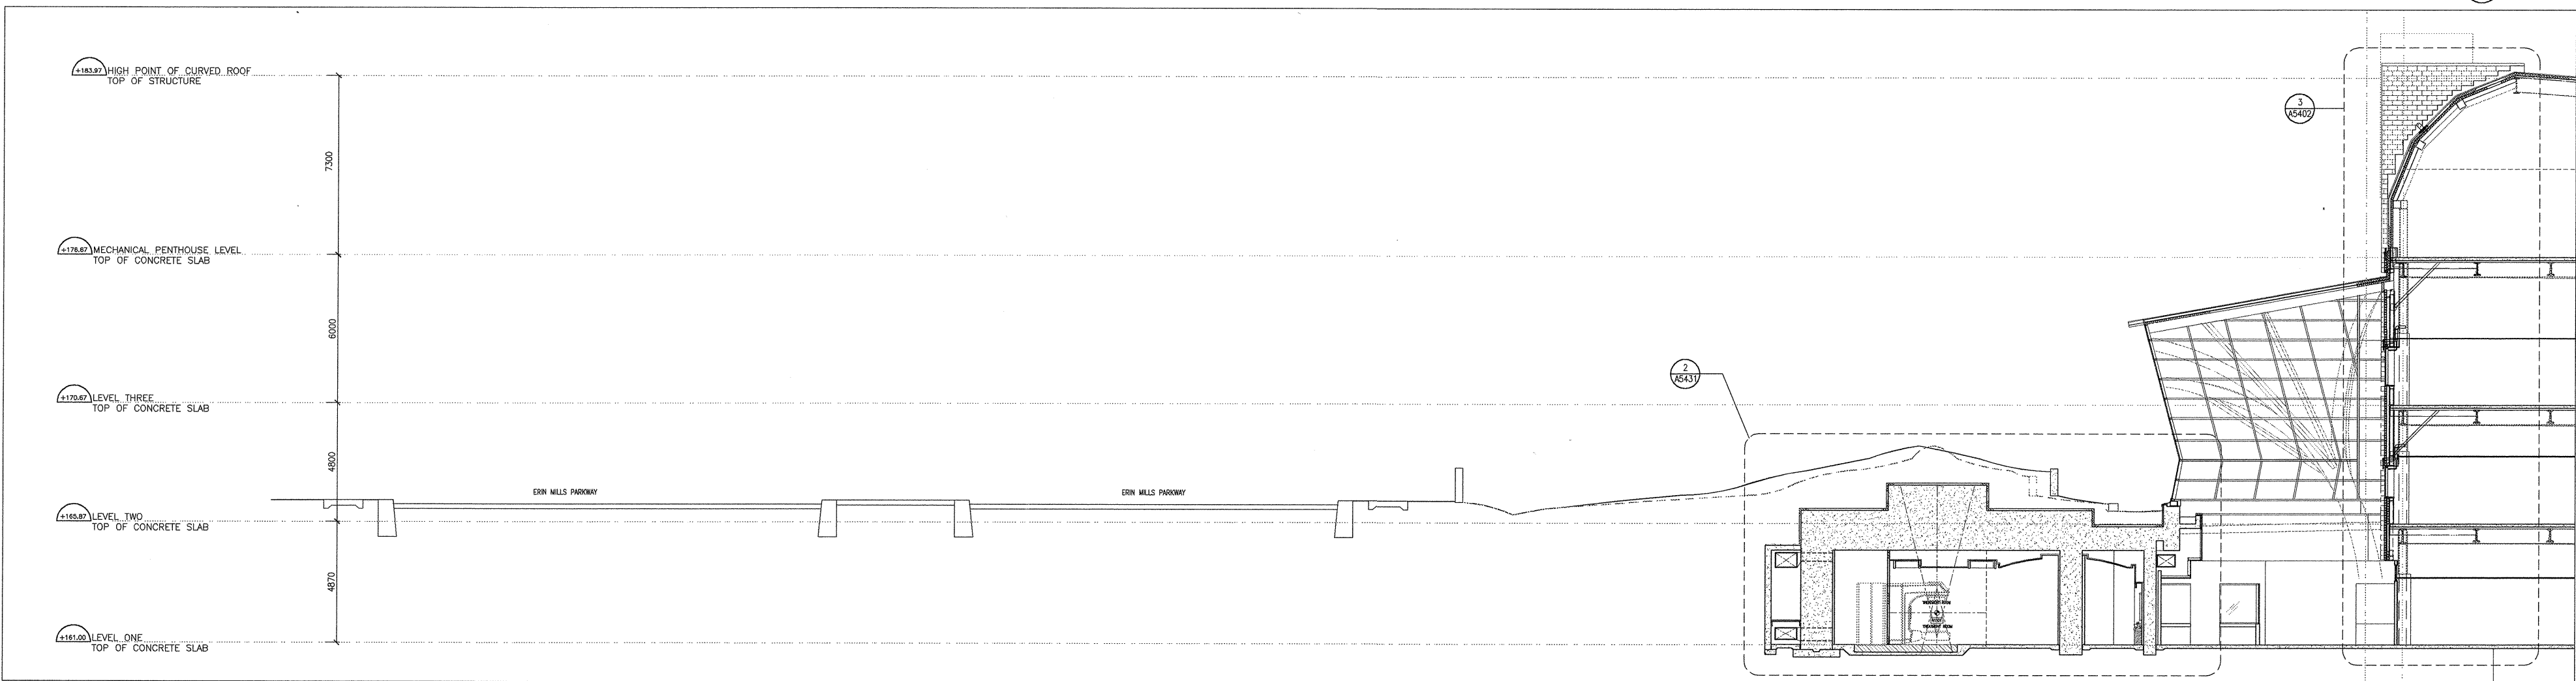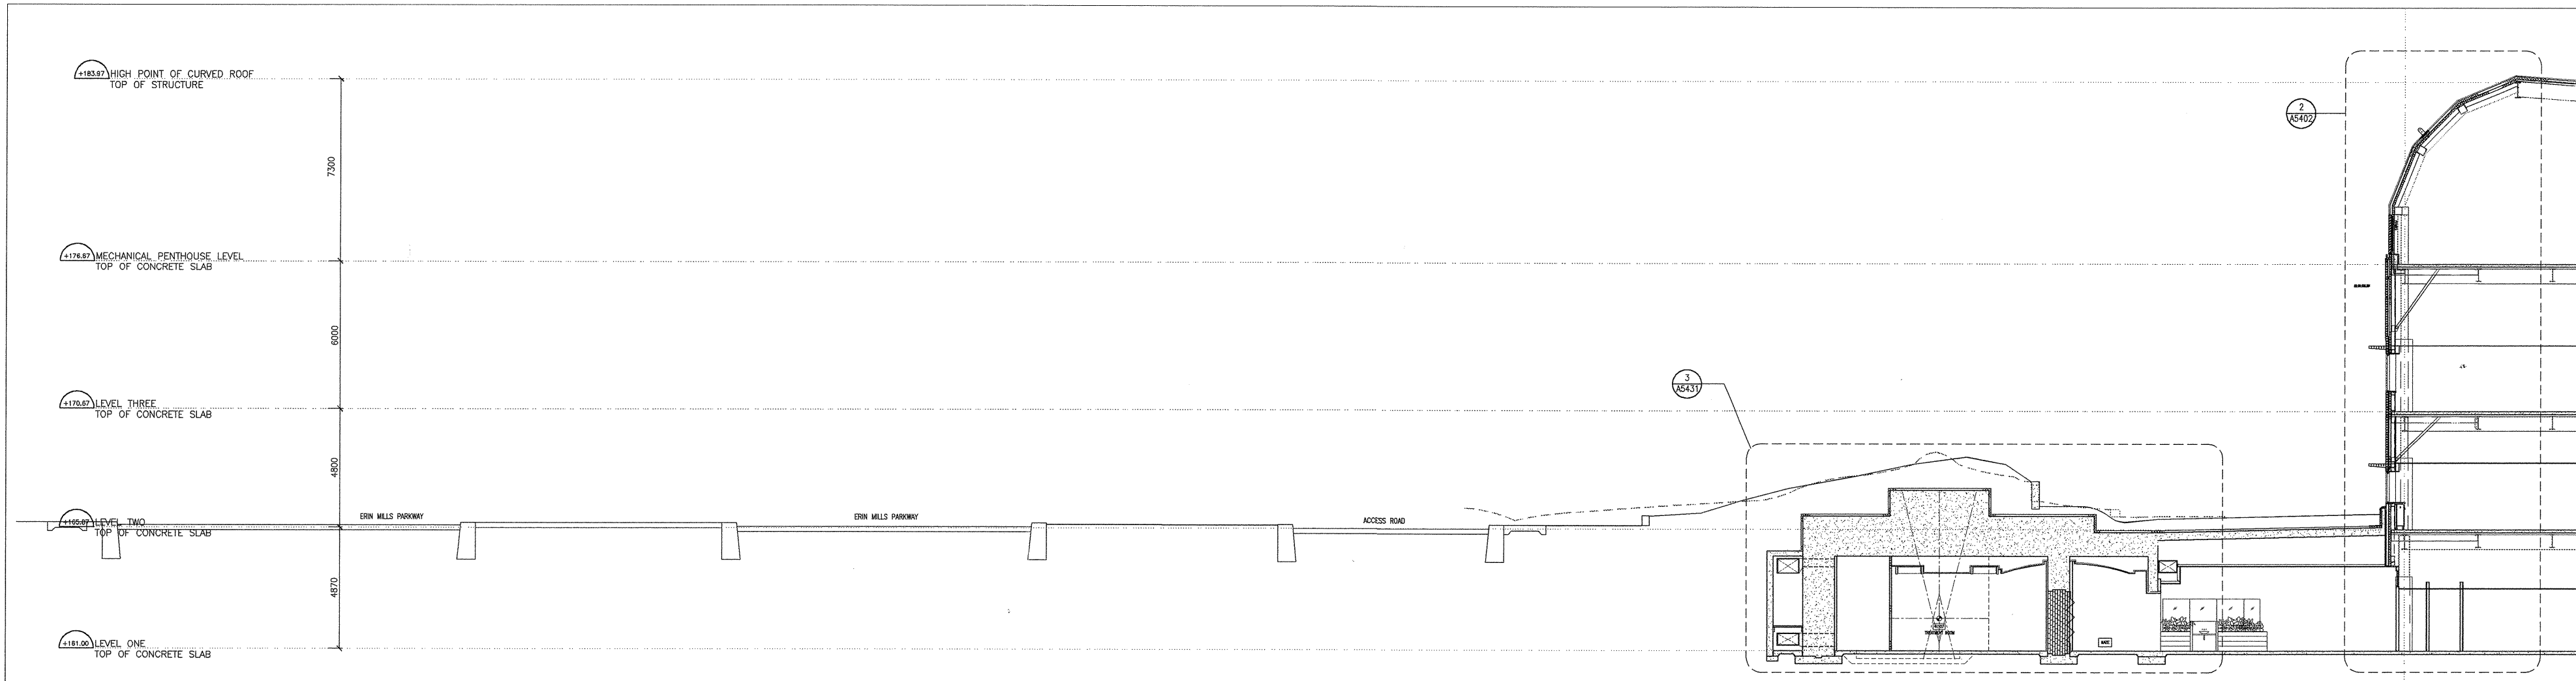

KEY PLAN

ISSUES

NO.	DESCRIPTION	DATE
E	ISSUED FOR COSTING	02-01-16
F	ISSUED FOR BUILDING PERMIT APPLICATION BLOCK 1/1A STRUCTURAL COMPONENT ONLY	02-03-06
J	ISSUED FOR CRACK CONSTRUCTION LICENSE APPLICATION	02-05-17
K	ISSUED FOR COSTING	02-06-14
M	ISSUED FOR MOHLC REVIEW	02-09-06
N	ISSUED FOR MOHLC REVIEW AND BUILDING PERMIT	02-09-30
Q	ISSUED FOR TENDER	02-10-21

REVISIONS

NO.	DESCRIPTION	DATE
1	THE CONTRACTOR SHALL CHECK AND VERIFY ALL DIMENSIONS DO NOT SCALE THE DRAWINGS. THIS DRAWING SHALL NOT BE USED FOR CONSTRUCTION PURPOSES UNTIL ISSUED FOR CONSTRUCTION BY THE DESIGN PROFESSIONAL WHOSE SEAL IS ATTACHED TO THIS DRAWING AND WHOSE SIGNATURE IS BELOW.	
2		
3		
salterfarrowpilon
ARCHITECTS

134 Peter Street
Toronto, Ontario
Telephone: (416) 979-3666
Fax: (416) 979-3680

CREDIT VALLEY
THE CREDIT VALLEY HOSPITAL

CANCER CARE ONTARIO




PROJECT NAME:
THE CREDIT VALLEY HOSPITAL/
PEEL REGIONAL CANCER CENTRE

DRAWING TITLE:
BUILDING SECTIONS

BLOCK F

SCALE:
1:100

PROJECT NO. 01038 | DWG NO. A4406 | Q

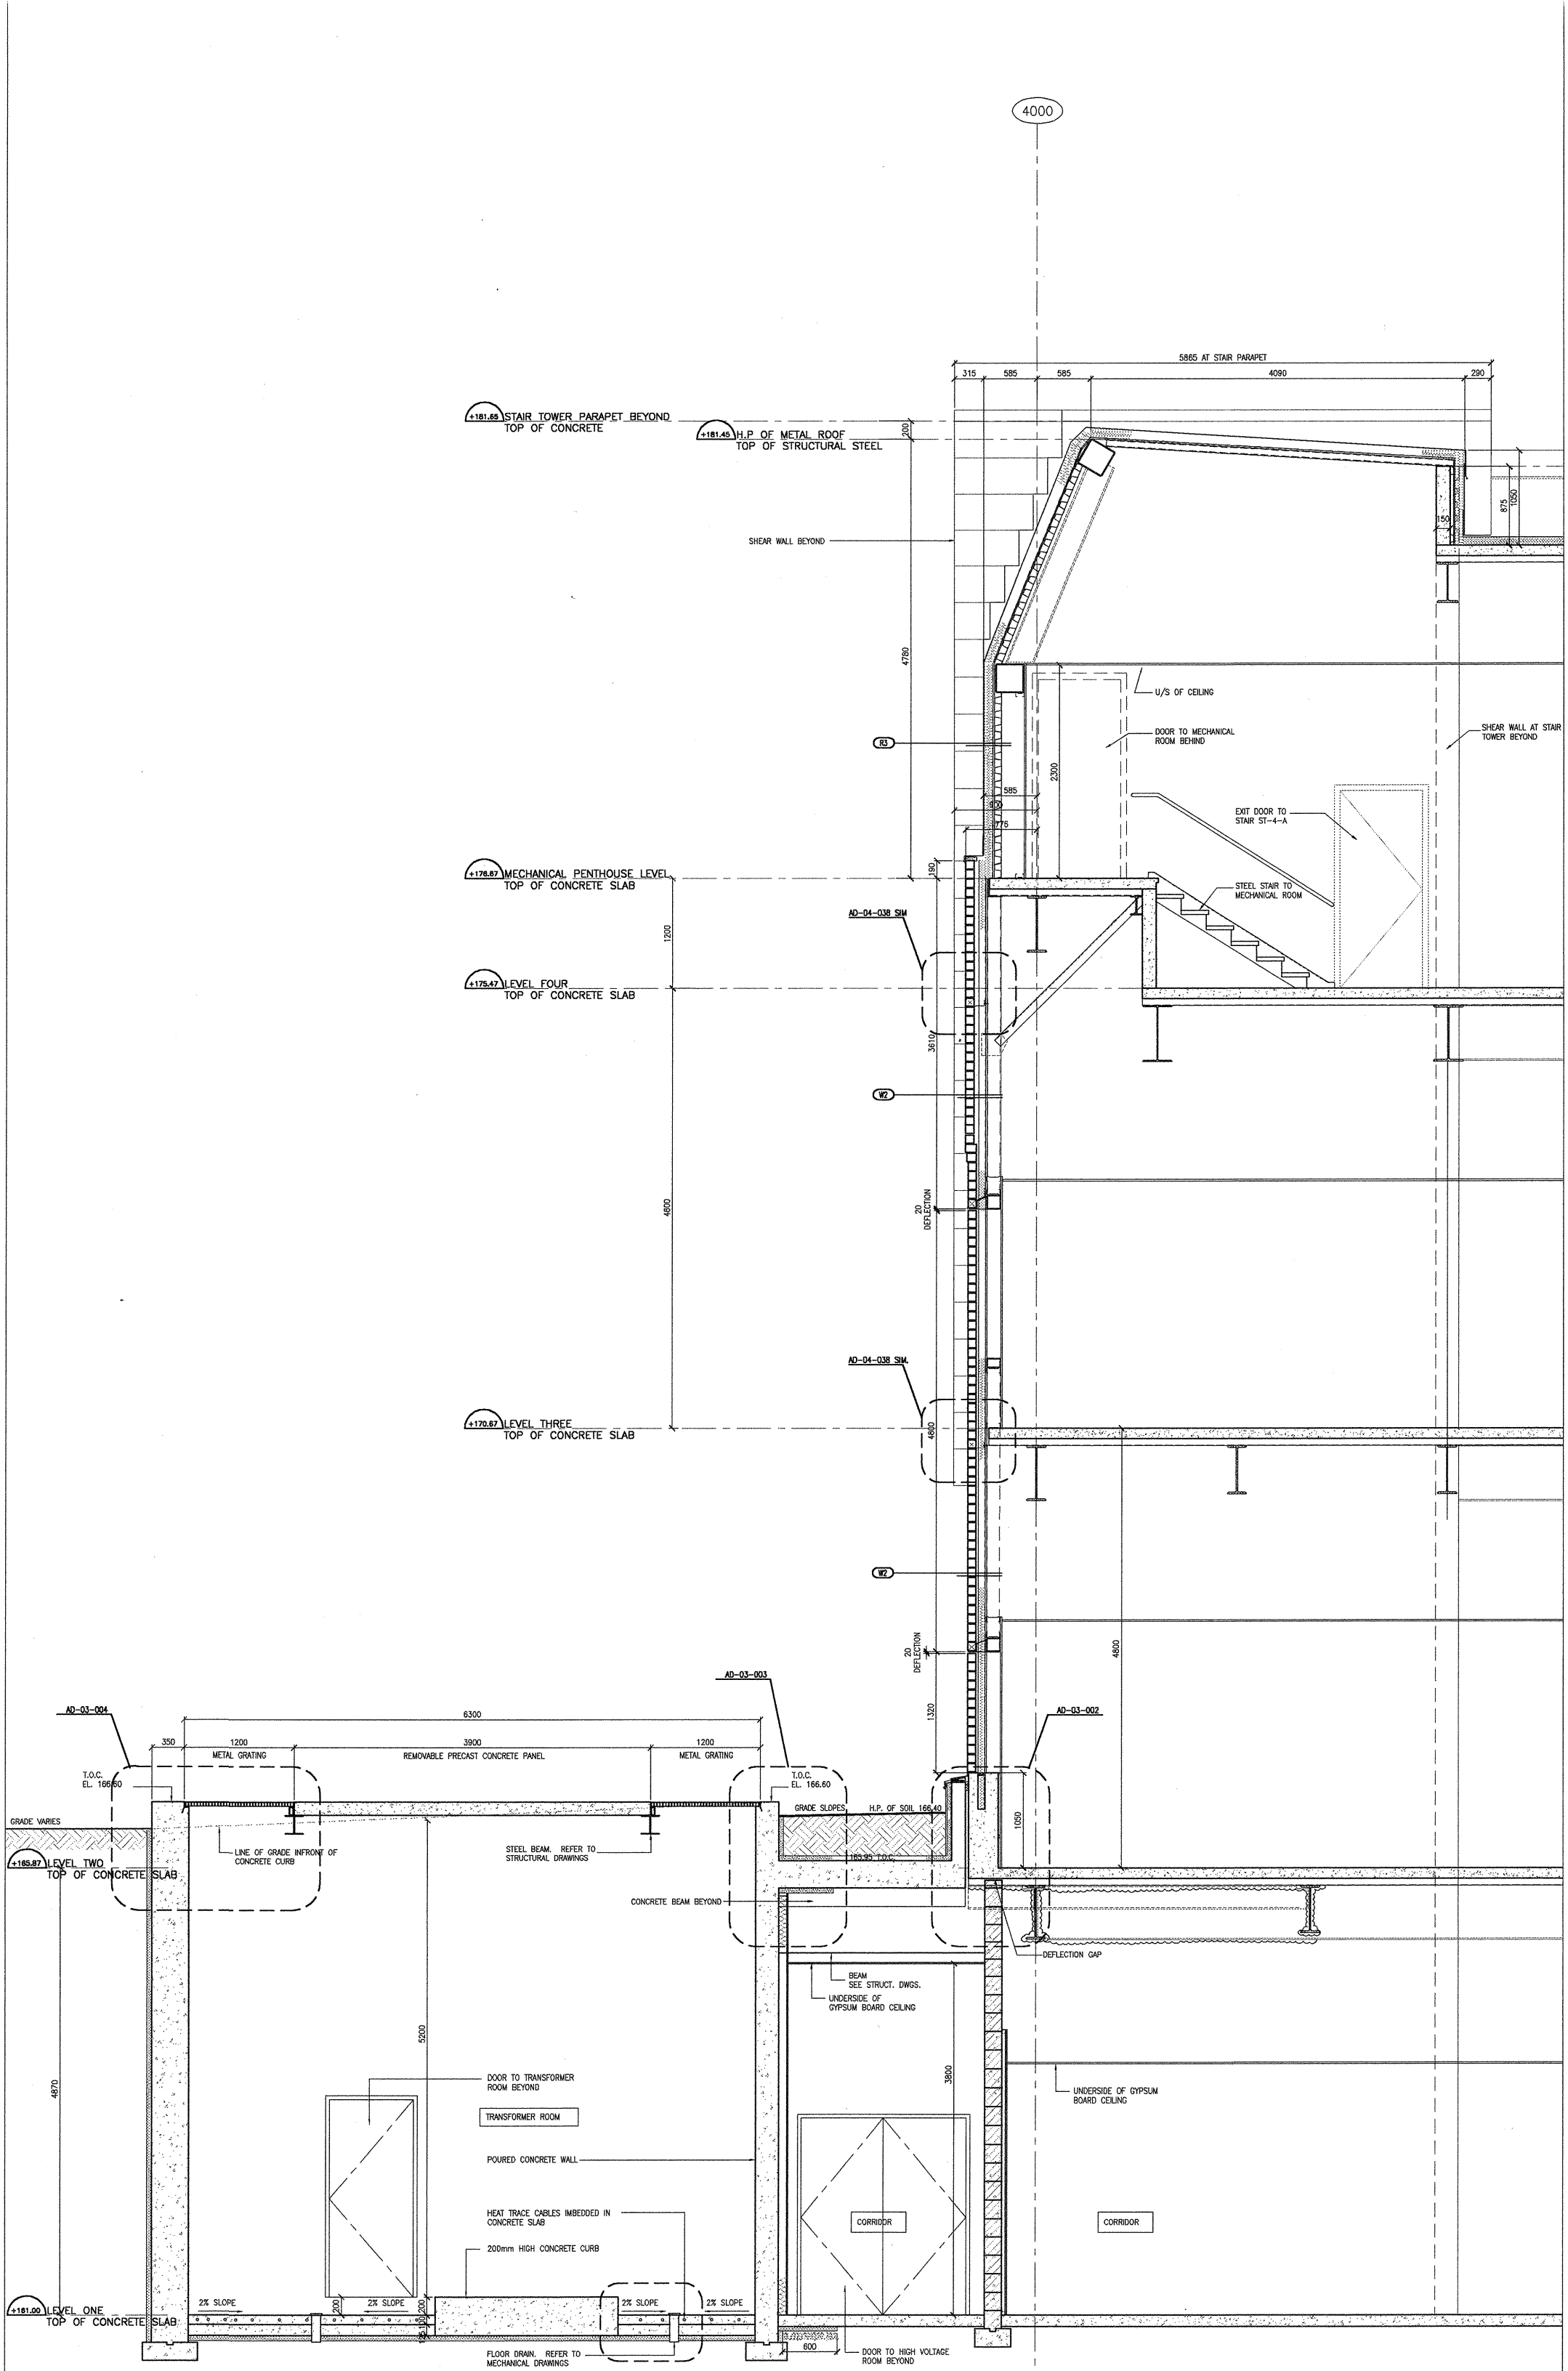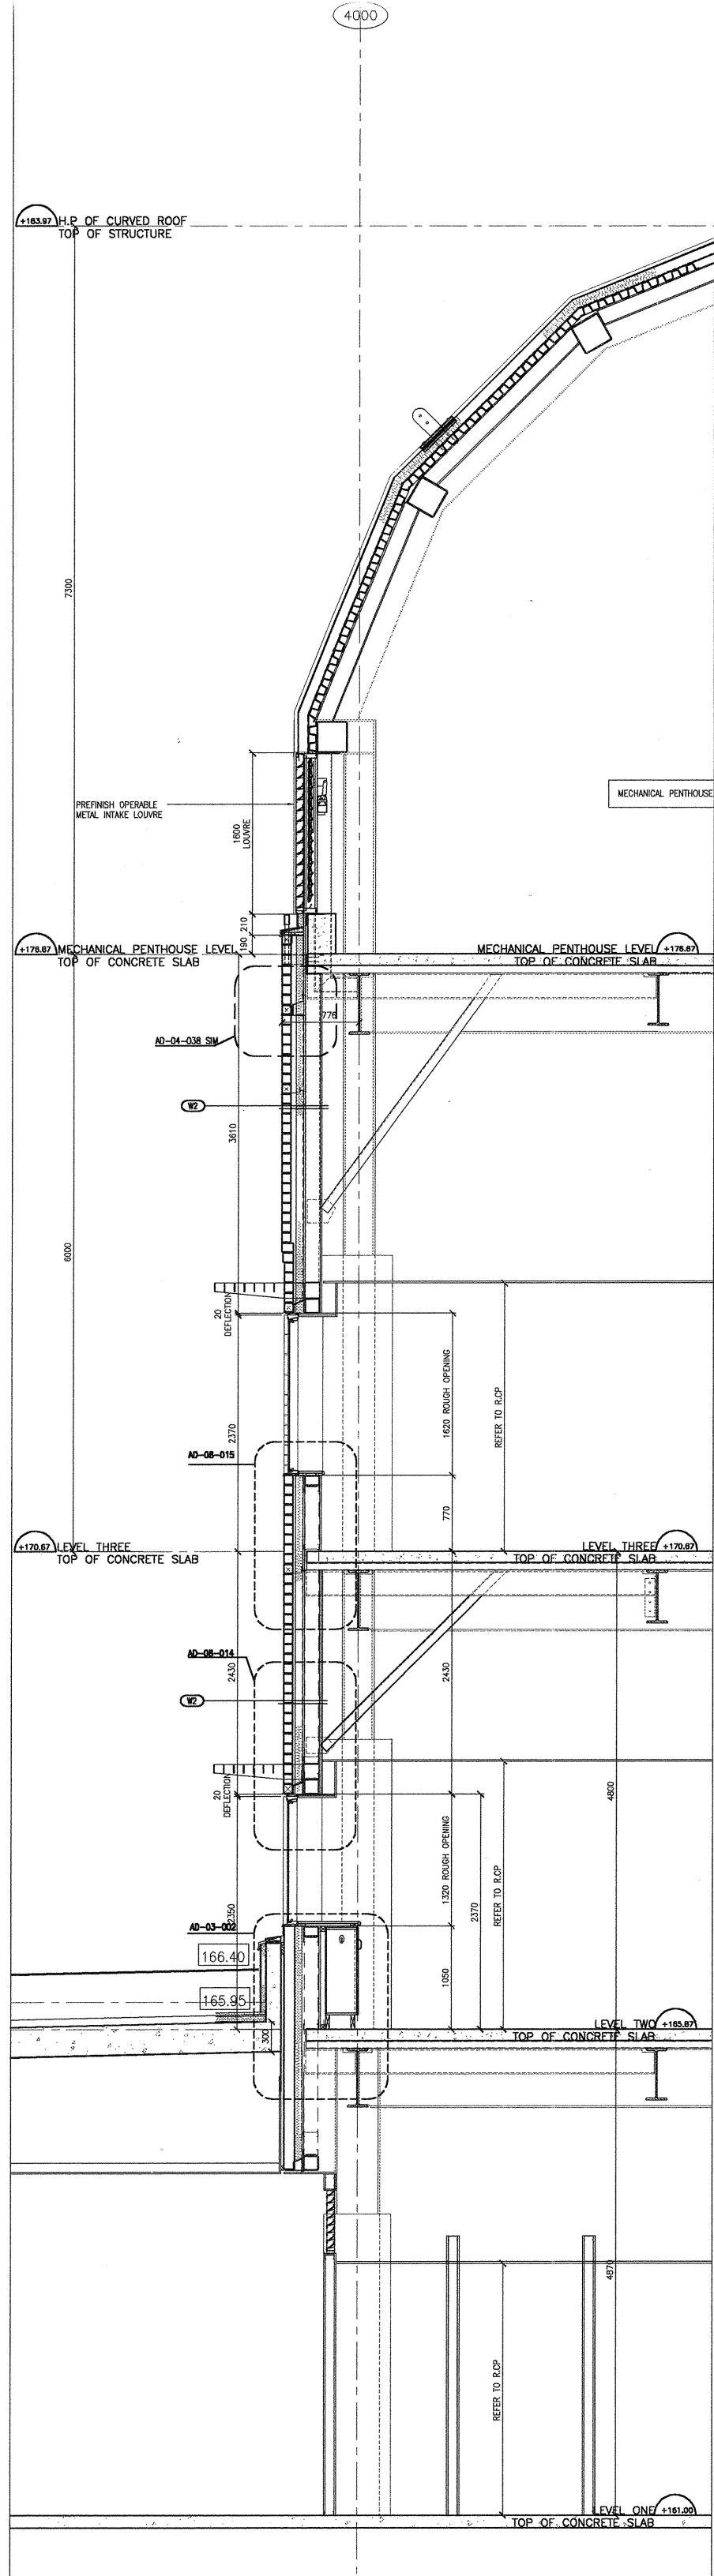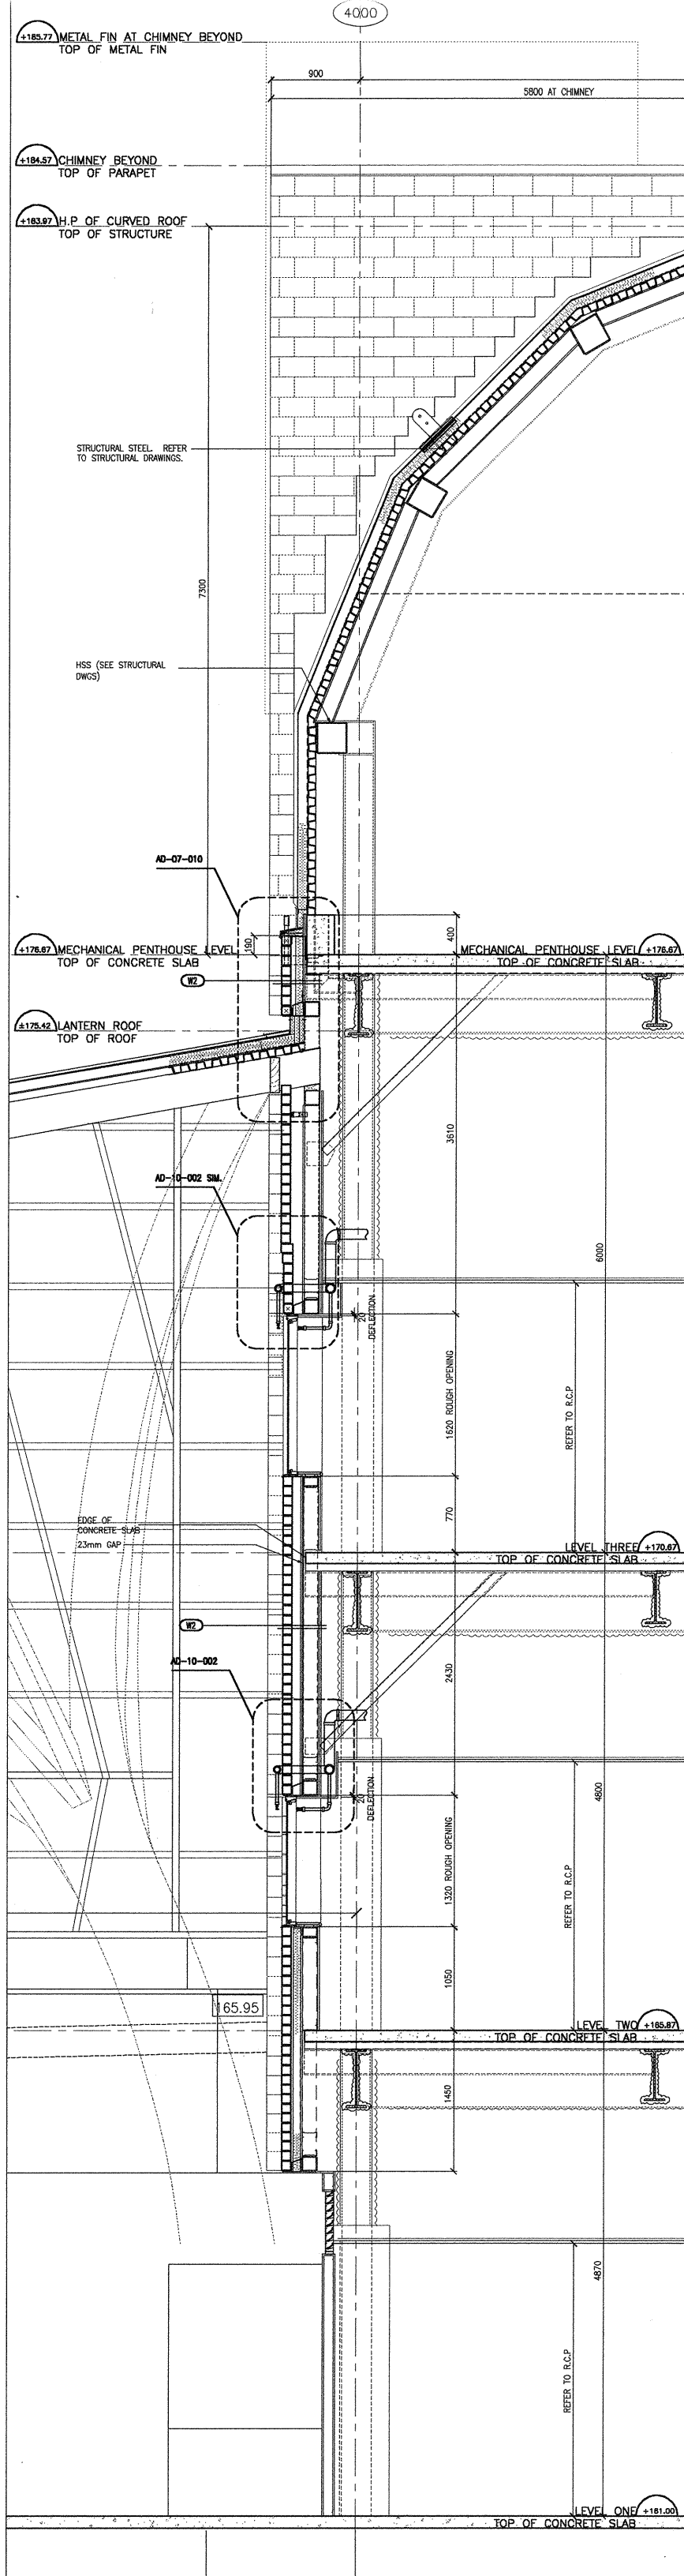

KEY PLAN

ISSUES

NO.	DESCRIPTION	DATE
K	ISSUED FOR COSTING	02-06-14
M	ISSUED FOR MOHLC REVIEW	02-09-06
N	ISSUED FOR BUILDING PERMIT AND BUILDING PERMIT	02-09-30
Q	ISSUED FOR TENDER	02-10-21

REVISIONS

NO.	DESCRIPTION	DATE
1	THE CONTRACTOR SHALL CHECK AND VERIFY ALL DIMENSIONS. DO NOT SCALE THE DRAWINGS.	
2	THIS DRAWING SHALL NOT BE USED FOR CONSTRUCTION PURPOSES UNTIL ISSUED FOR CONSTRUCTION BY THE DESIGN PROFESSIONAL, WHOSE SEAL IS AFFIXED TO THIS DRAWING AND WHOSE SIGNATURE IS BELOW.	
3	ISSUED FOR CONSTRUCTION	

salterfarrowpilon
Architects Inc.

134 Peter Street
Toronto, Ontario
M5V 2H2
Telephone: (416) 979-3666
Fax: (416) 979-3680

CREDIT VALLEY
THE CREDIT VALLEY HOSPITAL

CANCER CARE ONTARIO

PROJECT NAME:
THE CREDIT VALLEY HOSPITAL/
PEEL REGIONAL CANCER CENTRE

DRAWING TITLE:
WALL SECTIONS


BLOCK F

SCALE:
1:30

PROJECT NO.:
01038


DWG NO.:
A5402

Q

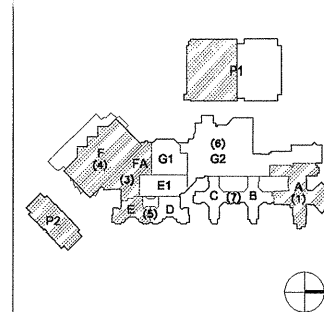


KEY PLAN		
ISSUES		
NO.	DESCRIPTION	DATE
E	ISSUED FOR COSTING	02-01-16
K	ISSUED FOR COSTING	02-06-14
M	ISSUED FOR MEHLTO REVIEW	02-08-06
N	ISSUED FOR MEHLTO REVIEW AND MEHLTO REVIEW	02-09-30
Q	ISSUED FOR TENDER	02-10-21


REVISIONS		
NO.	DESCRIPTION	DATE
1	THE CONTRACTOR SHALL CHECK AND VERIFY ALL DIMENSIONS. DO NOT SCALE THE DRAWINGS.	
2	THIS DRAWING SHALL NOT BE USED FOR CONSTRUCTION PURPOSES UNTIL ISSUED FOR CONSTRUCTION BY THE DESIGN PROFESSIONAL WHOSE SEAL IS AFFIXED TO THIS DRAWING AND WHOSE SIGNATURE IS BELOW.	
3	DATE	
4	ISSUED FOR CONSTRUCTION	

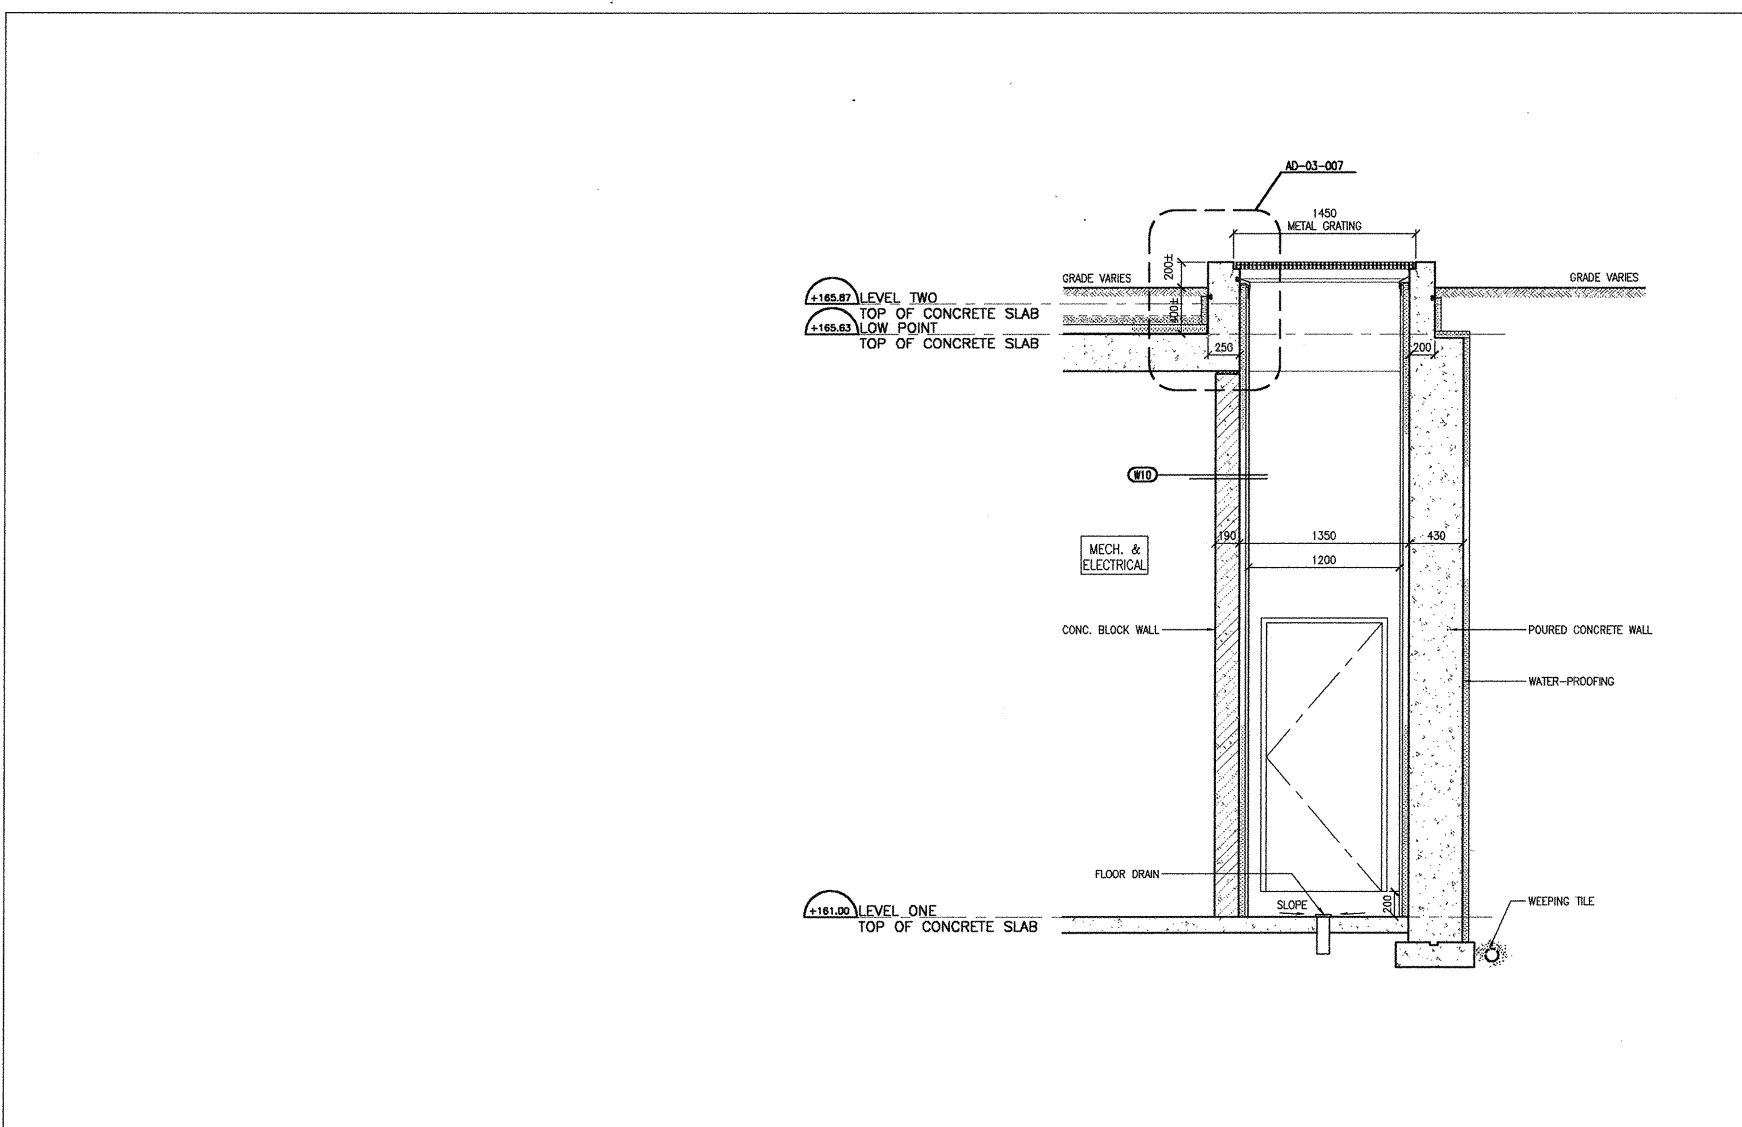


SECTION 5
A2402 A2401 SCALE 1:30

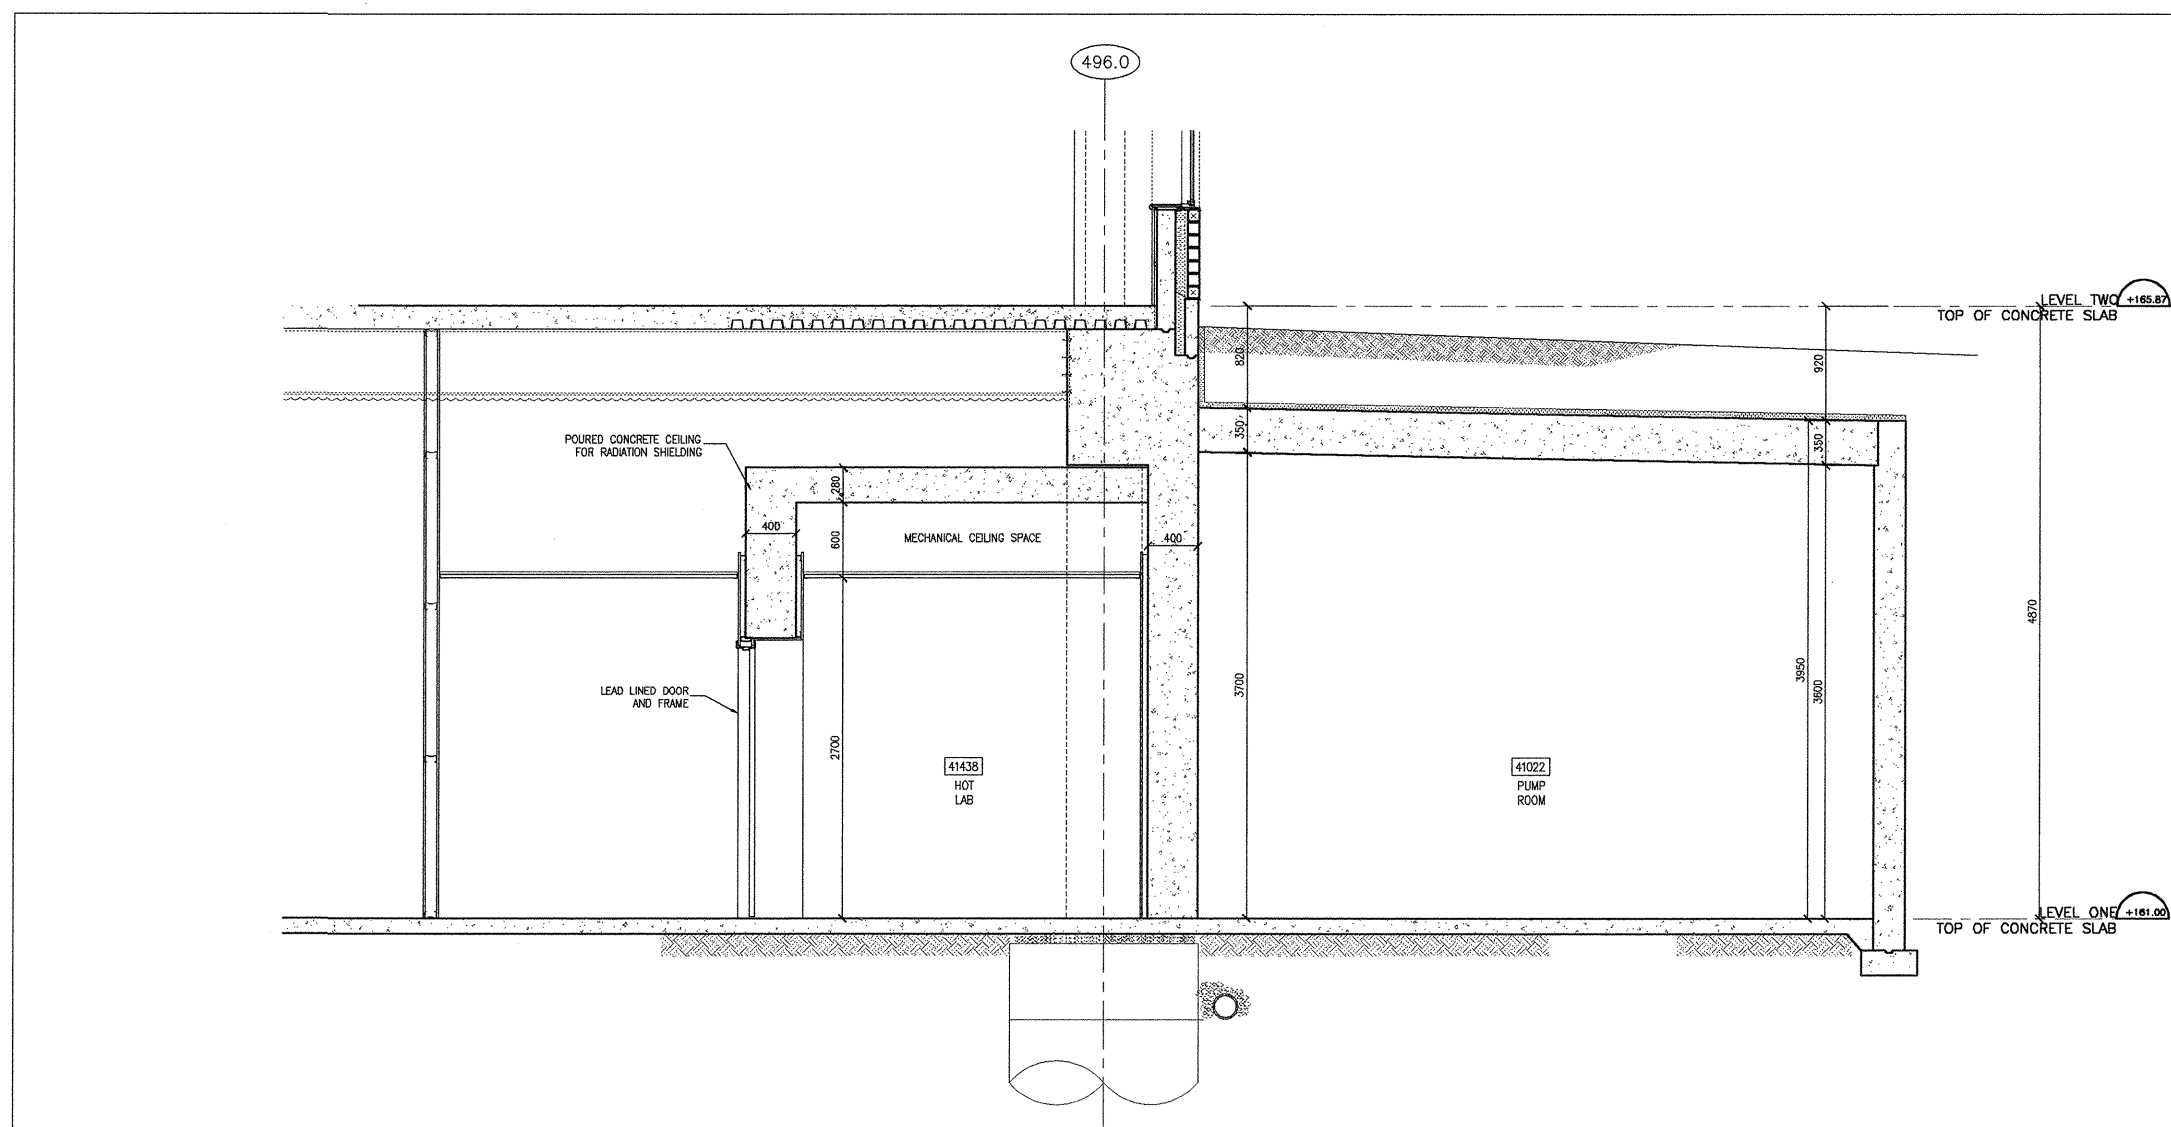


SECTION 4
A2400 SCALE 1:30

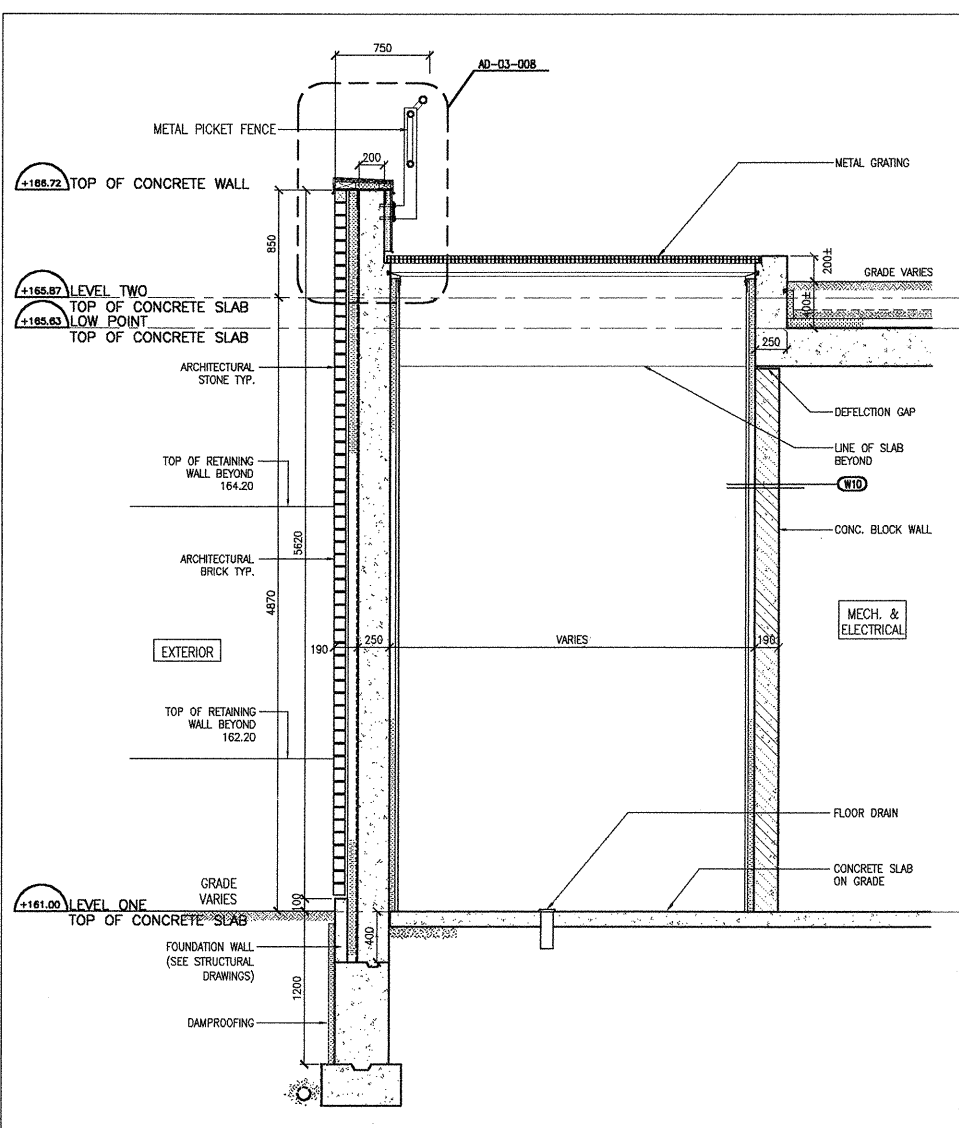


SECTION 3
A2402 A2401 SCALE 1:30

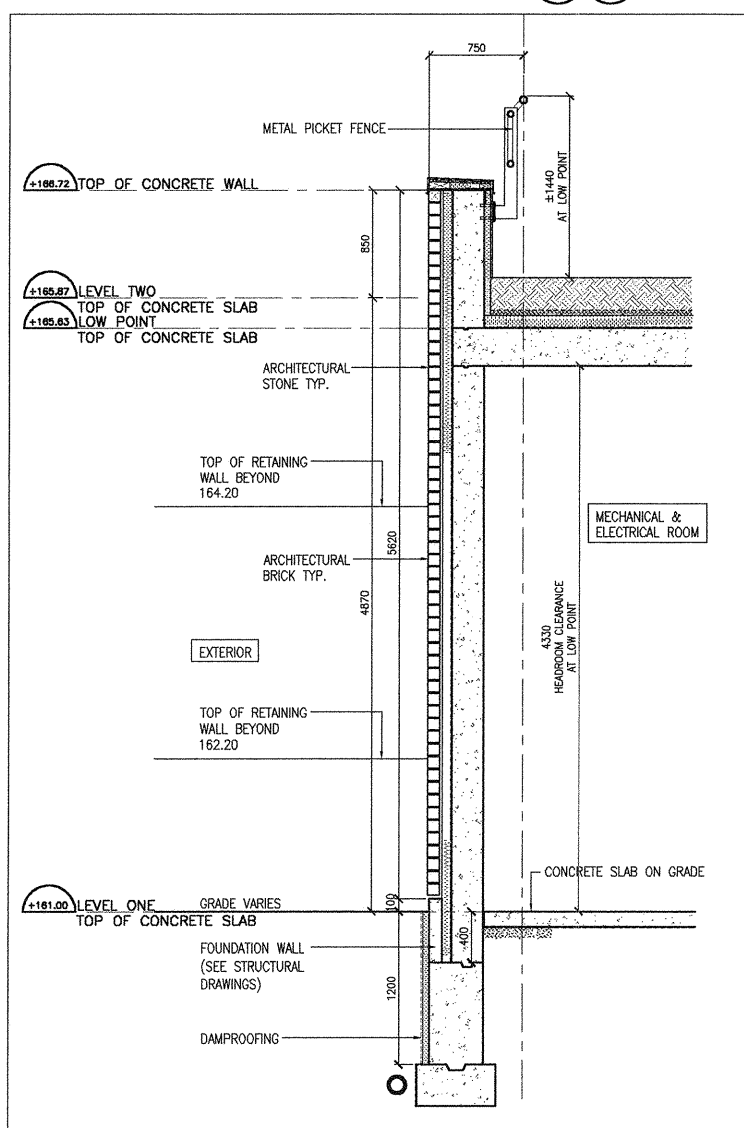

SECTION 2
A2402 A2401 SCALE 1:30

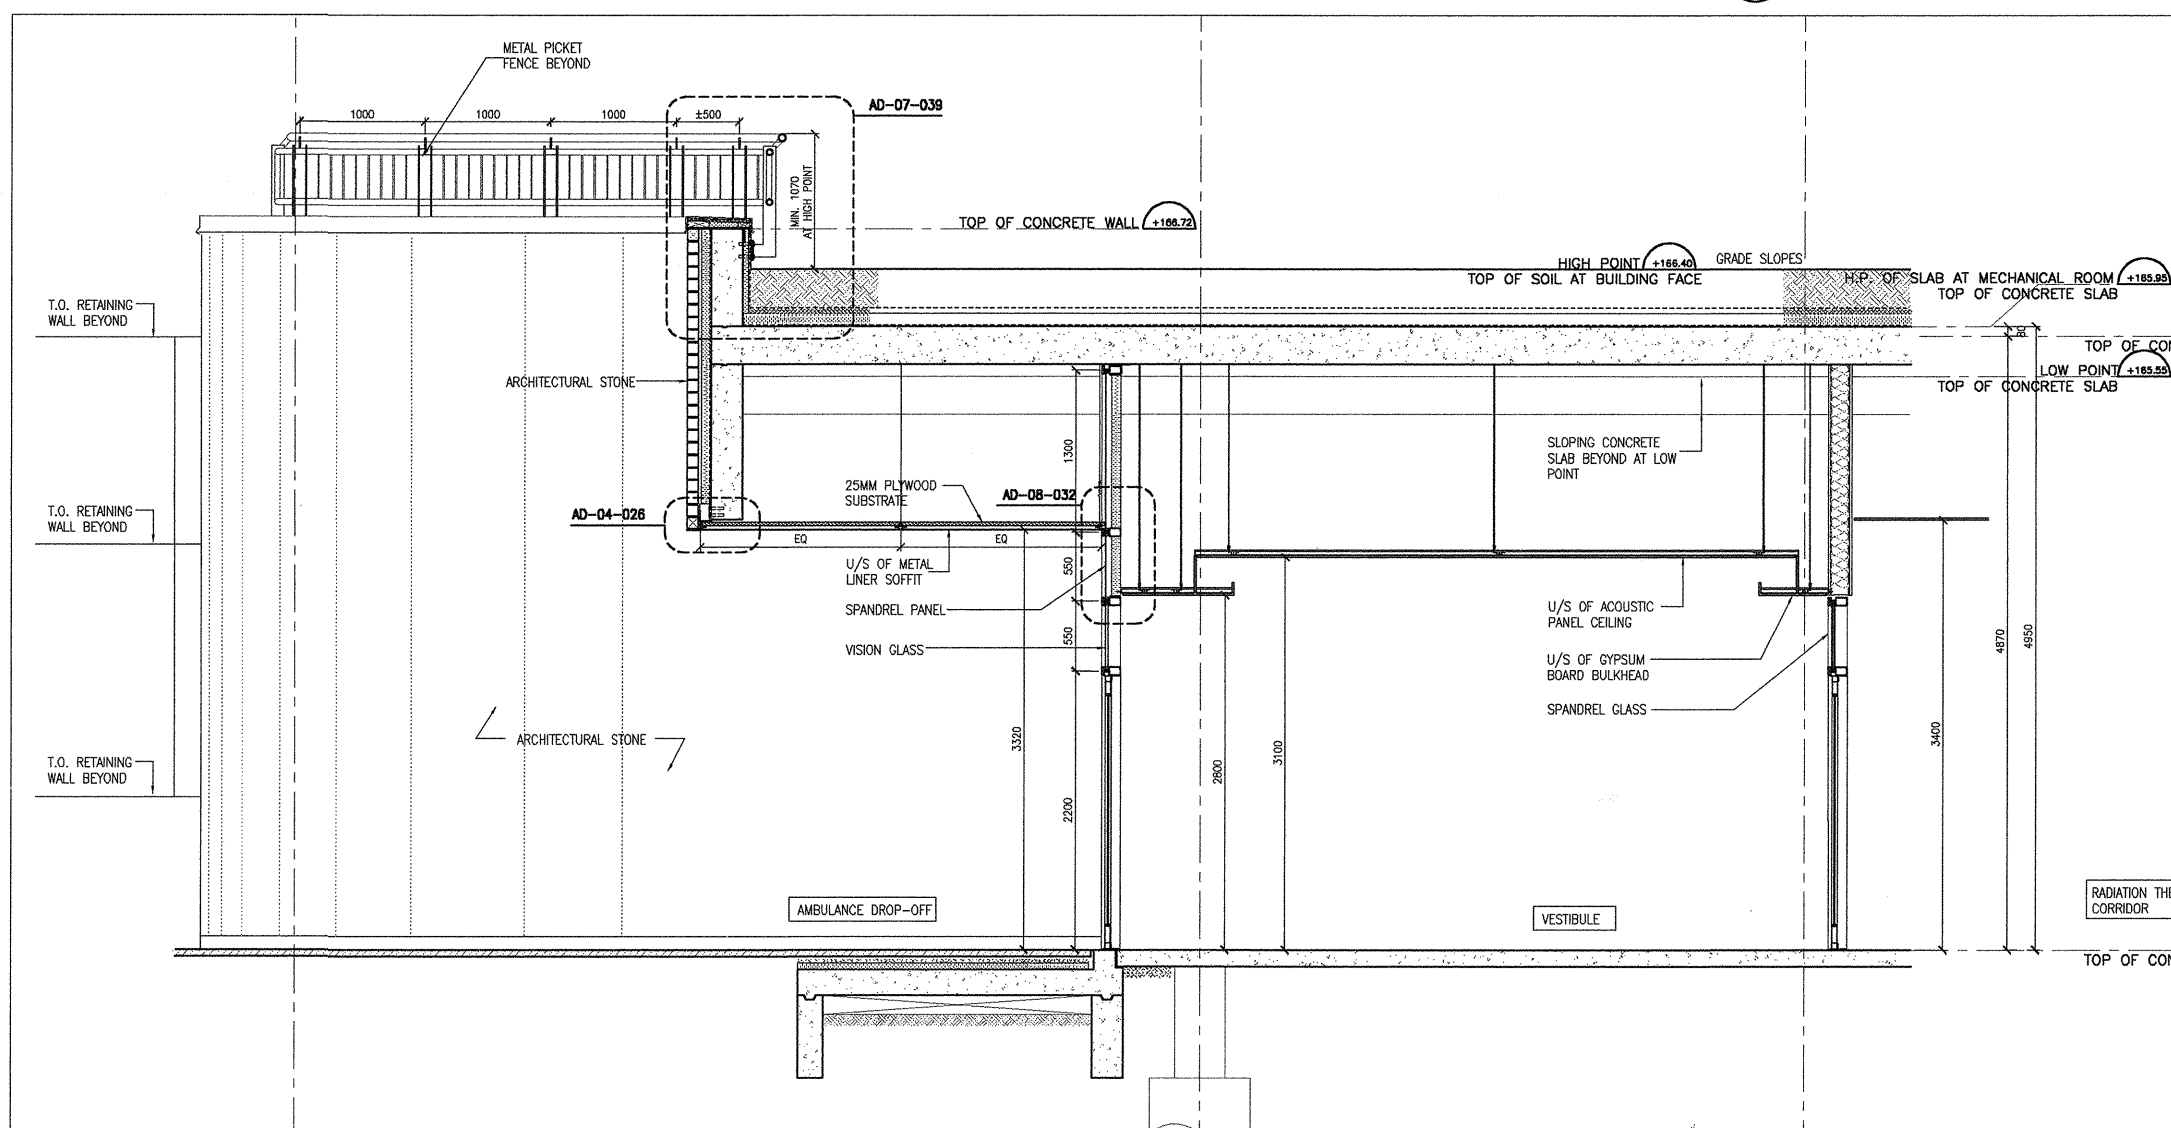

SECTION 1
A2403 SCALE 1:30

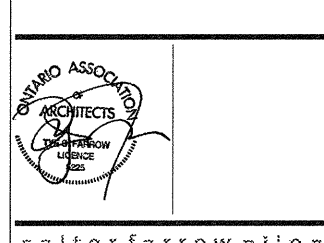

134 Peter Street
Toronto, Ontario
M5V 2H2
Telephone: (416) 979-3686
Fax: (416) 979-3680



PROJECT NAME:
THE CREDIT VALLEY HOSPITAL/
PEEL REGIONAL CANCER CENTRE

DRAWING TITLE:
WALL SECTIONS
BLOCK F
SCALE:
1:30
PROJECT NO.
01038
DWG NO.
A5406 Q