


C:\Users\songanit\Documents\P164-25-165\_A\_26\_anita\_song.rvt 2026-05-27 10:59:38 AM

CEILING TYPES				
TAG	CONSTRUCTION	F.R.R.	S.T.C.	DESCRIPTION
C1				<b>TYPE AC11</b> GRID SUSPENSION SYSTEM 610 x 1220 ACOUSTIC CEILING TILE
C2				<b>TYPE AC22</b> GRID SUSPENSION SYSTEM 610 x 610 ACOUSTIC CEILING TILE
C3				<b>TYPE GWB1</b> EXISTING METAL STUD FRAMING 19mm GYPSUM BOARD SUSPENDED FROM CEILING
C3A				<b>TYPE GWB2</b> NEW HAT CHANNELS TO MATCH EXISTING ON EXISTING METAL CEILING STRUCTURE 19mm GYPSUM BOARD
C4				<b>TYPE T1</b> 22mm HAT CHANNELS ON EXIST. STEEL FRAMING SYSTEM (SEE STRUCT.) 19mm GYPSUM BOARD 610 x 610 ACOUSTIC CEILING TILE (SCORED TO LOOK 305mm X 305mm TO MATCH APPEARANCE OF EXISTING TILES) MAKE FLUSH W/ EXIST. ADJACENT 19mm 305 x 305 TILES ALIGN NEW TILE REVELS WITH EXISTING CEILING GRID PATTERN

GENERAL NOTES - NEW WORK:	
1. MAKE GOOD ALL EXISTING WALL SURFACES DAMAGED DURING REMOVALS AND CONSTRUCTION.	13. WHERE DISSIMILAR COMPONENTS SUCH AS PUSH BUTTON AND KEY SWITCH ARE BUILT INTO FIRE RATED ASSEMBLIES, ENSURE CONTINUITY OF FIRE SEPARATION BY BOXING IN ELEMENTS WITH GYPSUM BOARD AND FRAMING TO SUIT AUTHORITIES JURISDICTION.
2. PAINT ALL WALLS WITHIN THE SCOPED AREA. REFER TO ROOM SCHEDULE.	14. FILL FLOOR OPENINGS WITH NON SHRINK GROUT. REFER TO MECH DWGS AND ELEC DWGS.
3. PAINT ALL THE DOORS WITHIN THE SCOPED AREA UNLESS OTHERWISE NOTED.	15. ACOUSTIC PRODUCTS AND FINISHES: PRIOR TO CONSTRUCTION, PROVIDE SHOP DRAWINGS AND SUBMITTALS FOR ALL GWB ACOUSTIC ELEMENTS SHOWN OR LISTED ON ARCHITECTURAL DRAWINGS AND SPECIFICATIONS FOR REVIEW.
4. NEW FLOOR. REFER TO FINISH SCHEDULE.	16. REFER TO DESIGNATED SUBSTANCES IN BUILDING MATERIALS SURVEY REPORT (DSBR).
5. NEW DOOR & DOOR FRAMES. REFER TO DOOR SCHEDULE.	
6. PAINT EXISTING DOOR FRAMES. REFER TO DOOR SCHEDULE.	
7. PROVIDE FIRESTOPPING TO ALL FLOOR SERVICE LOCATIONS OF PENETRATION. REFER TO MECH AND ELEC DWG FOR LOCATIONS OF PENETRATION.	
8. UNLESS NOTED OTHERWISE, CLEAN EXISTING WINDOW SILL TO REMAIN.	
9. UNLESS NOTED OTHERWISE, CONTRACTOR TO PAINT NEW AND EXISTING MECHANICAL DUCTS, PIPES, PIPE SUPPORTS, ELECTRICAL CONDUIT, MOUNTING BRACKETS, AND ACCESS DOORS WHERE EXPOSED TO VIEW.	
10. SEE GENERAL NOTES ON DRAWING A001.	
11. THIS DRAWING IS TO BE READ IN CONJUNCTION WITH THE MECHANICAL & ELECTRICAL DRAWINGS.	
12. CONTRACTOR TO PATCH, REPAIR AND MAKE GOOD ALL AREAS DISTURBED BY THE OPERATION OF THE WORK AND DISTURBED BY THE WORK OF OTHER TRADES (MECH, ELEC & AV, ETC.). MATERIALS AND FINISHES TO MATCH EXISTING UNLESS NOTED OTHERWISE.	

CONSTRUCTION NOTES	
No.	DESCRIPTION
1	EXISTING GLUED CEILING TO REMAIN. PATCH, CLEAN, AND MAKE GOOD
2	EXISTING ACT TO REMAIN REMOVE AND RE-INSTALL TILES AS REQUIRED TO ACCESS SERVICES ABOVE
3	NEW 610 x 1220 mm ACT
4	PROVIDE CEILING MOUNTED ACOUSTIC TILE. SEE DETAIL.
5	PROVIDE NEW MANUAL DUAL WINDOW ROLLER SHADES
6	PROVIDE NEW MANUAL WINDOW ROLLER SHADES
7	NEW TRANSLUCENT PANEL IN EXISTING FRAME AND OPENING
8	PROVIDE NEW SUSPENDED 12x12" GLUE-IN TILE ON GWB CEILING
9	PATCH REPAIR AND MAKE GOOD EXISTING CEILING TILES WHERE PARTITION HAS BEEN REMOVED
10	PROVIDE NEW BULKHEAD FINISH AT EXISTING FRAMING
11	610x610 ACT ACCESS PANEL - SEE DETAIL - COORDINATE W/ MECHANICAL
12	PROVIDE NEW GWB CEILING ABOVE LIGHT FIXTURE - SEE DETAIL ON A700

LEGEND - REFLECTED CEILING PLAN	
	2' x 4' ACT
	2' x 2' ACT
	1' x 1' GLUED-IN CEILING EXISTING
	1' x 1' GLUED-IN CEILING NEW (USE 2' x 2' TILES SCORED TO LOOK 1' x 1')
	1' x 1' GLUED-IN CEILING W/ INFILL STRIP
	GWB CEILING
	ACCESS PANEL
	LIGHT FIXTURE. SEE ELEC. DWGS.
	MECH. DIFFUSER. SEE MECH. DWGS.
	Room name (101) ROOM NAME AND NUMBER
	OUT OF SCOPE AREA

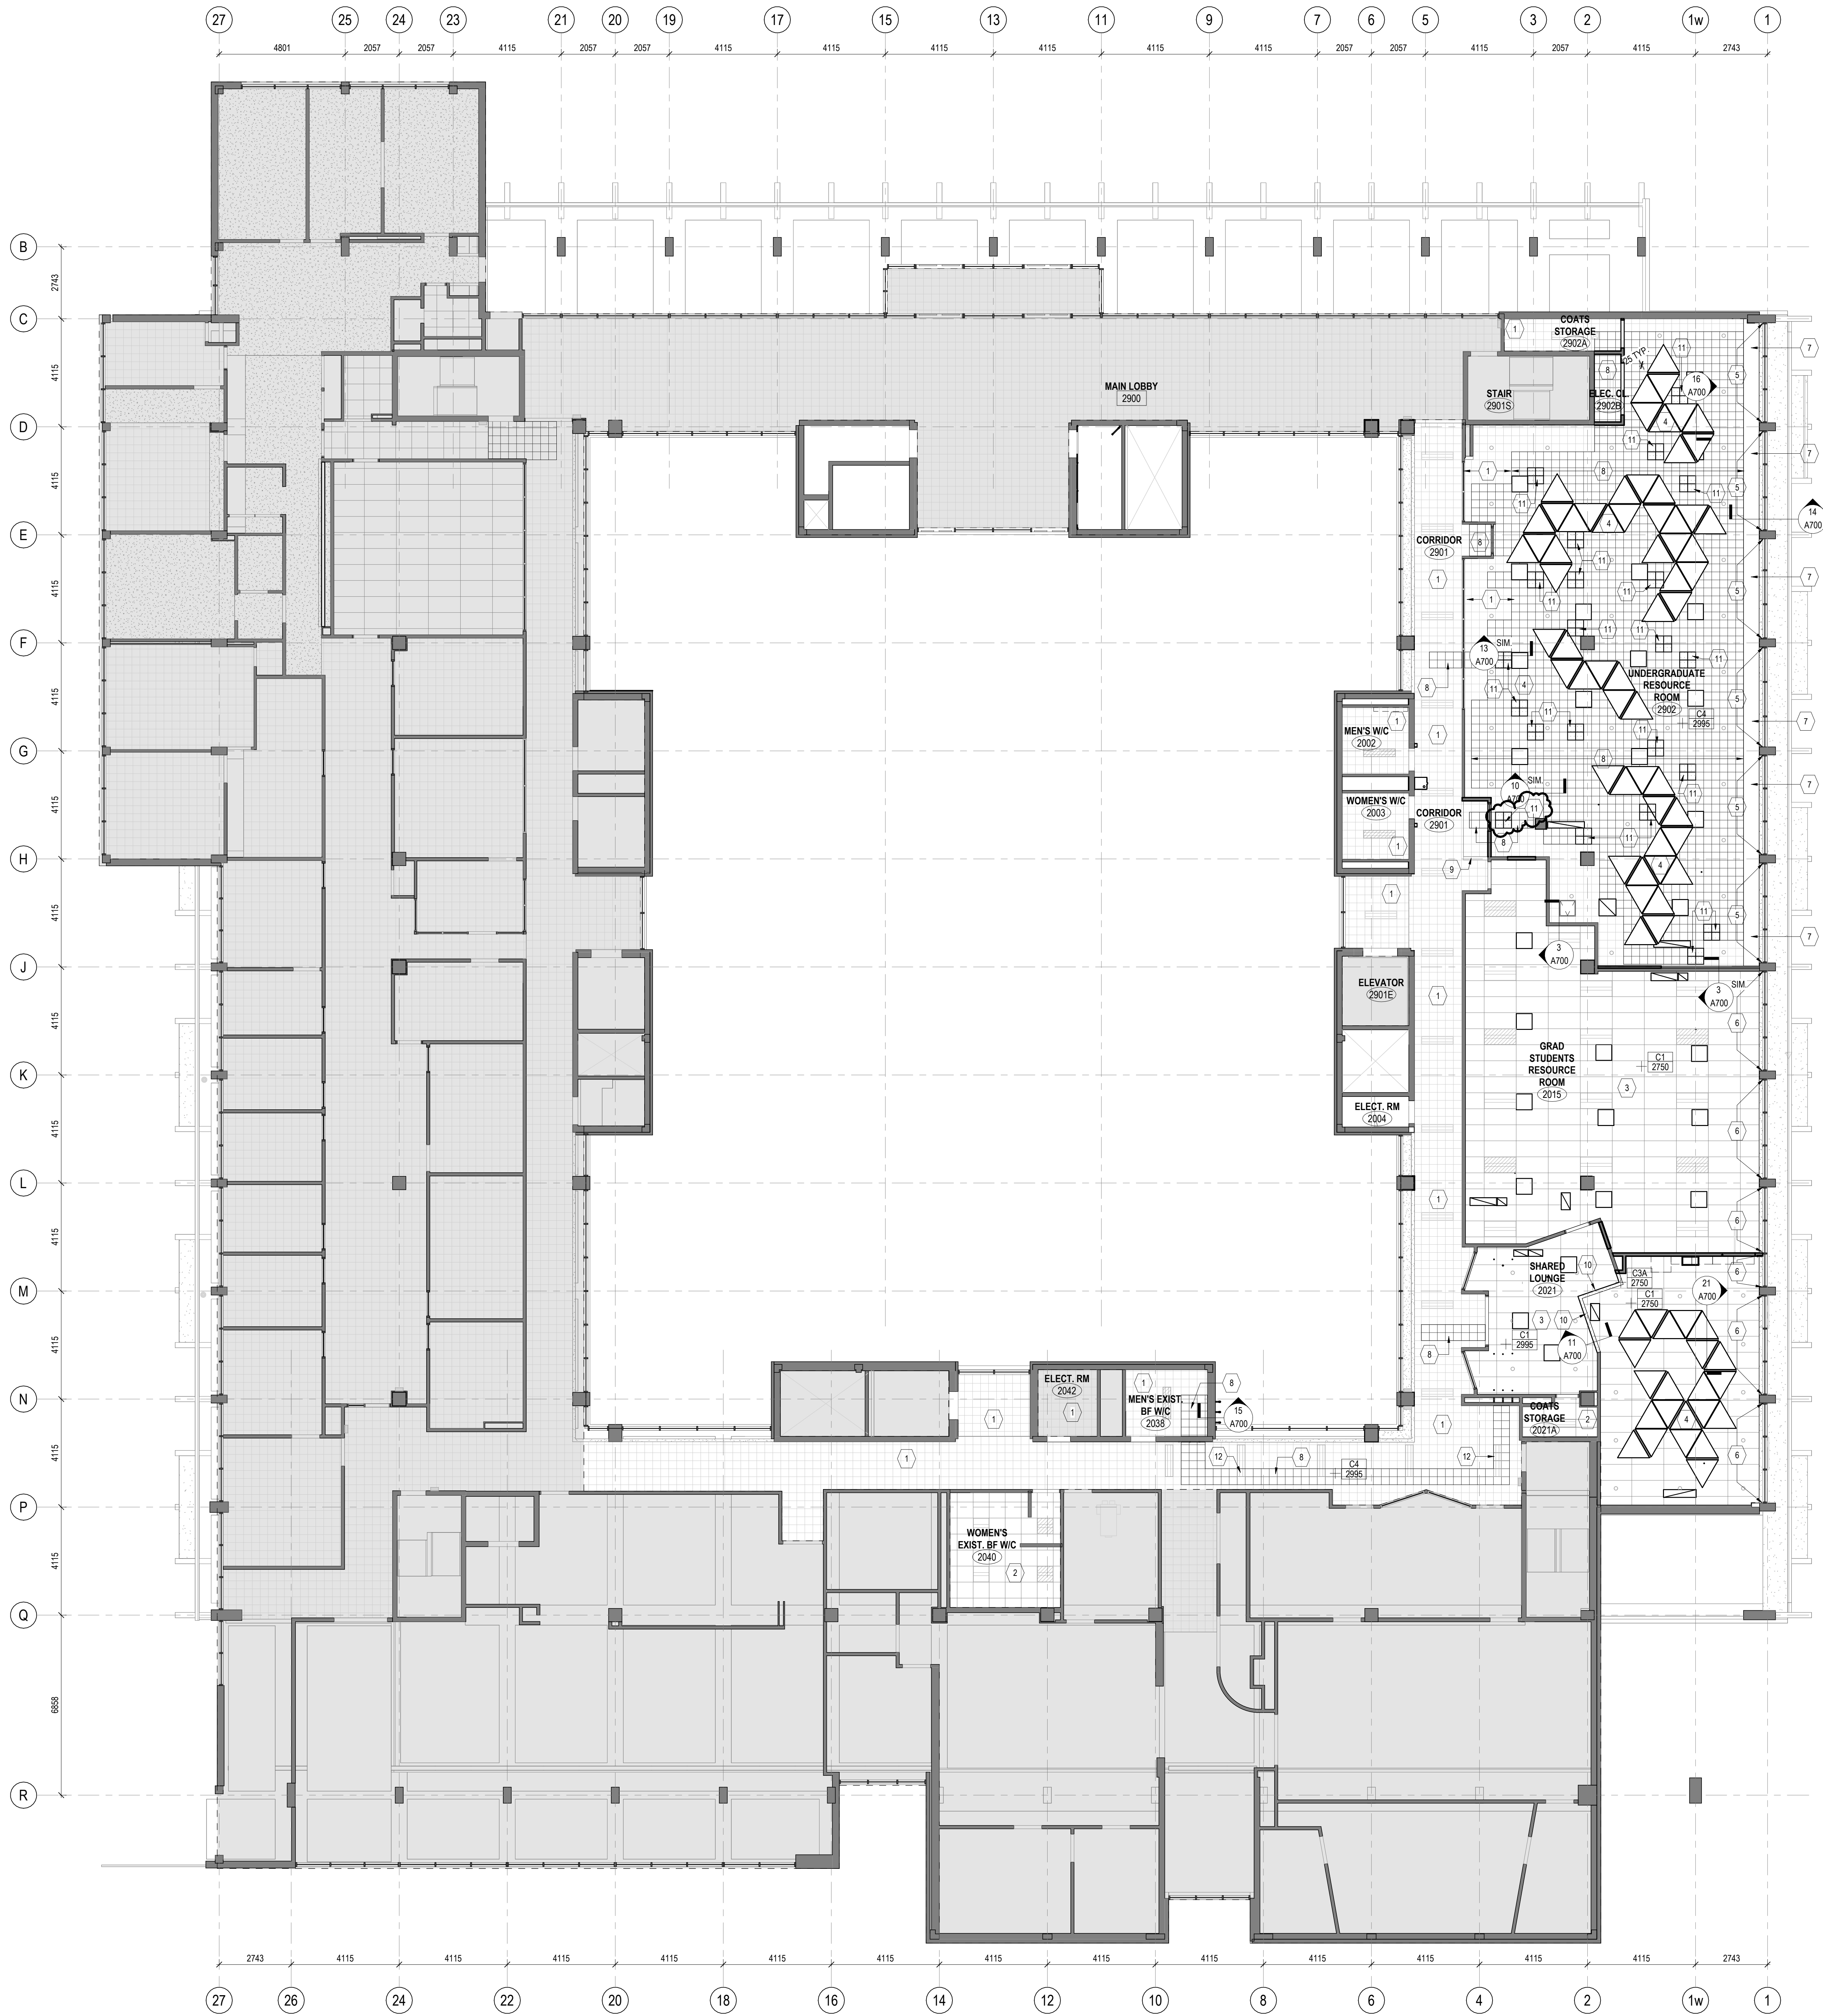

1 LEVEL 2 CONSTRUCTION RCP  
A212 1:100

11	ISSUED FOR ADDENDUM 06	2026-05-26
10	ISSUED FOR ADDENDUM 02	2026-05-13
9	ISSUED FOR TENDER	2026-04-22
8	ISSUED FOR 80% CD	2026-03-09
7	ISSUED FOR PERMIT	2026-03-04
6	ISSUED FOR CLASS A COSTING	2026-02-18
5	ISSUED FOR 100% DD	2026-01-23
4	ISSUED FOR CLASS B COSTING	2026-01-16
3	ISSUED FOR 100% SD	2025-11-28
2	ISSUED FOR 100% SD	2025-09-16
1	ISSUED FOR CLASS C COSTING	2025-09-03
REV.	DESCRIPTION	DATE

KEY PLAN (NTS)	SEAL
----------------	------

PROJECT TITLE  
UNIVERSITY OF TORONTO  
**33 URSULA FRANKLIN  
MATH OFFICE  
RENOVATION**

33 URSULA FRANKLIN ST.  
DRAWING SHEET TITLE  
**LEVEL 2 CONSTRUCTION  
RCP**

DRAWN BY: JRV/AS  
REVIEWED BY: SC  
UNIVERSITY PROJECT NUMBER/NORTH POINT  
P164-24-165

DRAWING NUMBER  
**A212**  
REV. NUMBER  
**11**



ROOM FINISH SCHEDULE												REMARKS
DL	Level	ROOM NAME	FLOORING	BASE	MATERIAL	WALL	CEILING	FINISH				
2002	LEVEL 2	MENS WC	EX EPOXY	EX COVE	EXIST.	NEW WALL TILE	EX GLUE-IN	NONE	SEE WR DETAILS A230 & A231			
2003	LEVEL 2	WOMENS WC	EX EPOXY	EX COVE	EXIST.	NEW WALL TILE	EX GLUE-IN	NONE	SEE WR DETAILS A230 & A231			
2015	LEVEL 2	GRAD STUDENTS RESOURCE ROOM	CP11	VWNL.1	EXIST.	PAINT/ WALL PANEL	EX GLUE-IN	NONE	ROOM CONTAINS WALL MOUNTED ACOUSTIC PANEL - SEE DETAILS			
2021	LEVEL 2	SHARED LOUNGE	CP11/VCT1	VWNL.1	EXIST/ GWB	PAINT/ WALL PANEL	EX GLUE-IN	NONE	ROOM CONTAINS CEILING MOUNTED AND WALL MOUNTED ACOUSTIC PANELS - SEE DETAILS			
2021A	LEVEL 2	COATS STORAGE	VC11	VWNL.1	EXIST.	PAINT	EXIST. ACT	N/A				
2038	LEVEL 2	MENS EXIST. BF WIC	EX EPOXY	EX COVE	EXIST.	NEW WALL TILE	EX GLUE-IN	NONE	SEE WR DETAILS A230 & A231			
2040	LEVEL 2	WOMENS EXIST. BF WIC	EX EPOXY	EX COVE	EXIST.	NEW WALL TILE	EX GLUE-IN	NONE	SEE WR DETAILS A230 & A231			
2901	LEVEL 2	CORRIDOR	VARIES	VWNL.1	EXIST.	PAINT	EX GLUE-IN	NONE	SEE FLOORING PLAN 1A223Z FOR FLOOR FINISH			
2902	LEVEL 2	UNDERGRADUATE RESOURCE ROOM	CP11	VWNL.1	EXIST.	PAINT/ WALL PANEL	EX GLUE-IN	NONE	ROOM CONTAINS CEILING MOUNTED AND WALL MOUNTED ACOUSTIC PANELS - SEE DETAILS			
2902A	LEVEL 2	COATS STORAGE	VC11	VWNL.1	EXIST.	PAINT	EX GLUE-IN	NONE				
2909	LEVEL 2	ELEC. CL.	VC11	VWNL.1	EXIST.	PAINT	NEW GLUE-IN	NONE				
2903	LEVEL 2	CORRIDOR	EXIST.	EXIST.	EXIST.	PAINT	EX GLUE-IN	NONE				
12												
3003	LEVEL 3	FACULTY LOUNGE	VC11	VWNL.1	EXIST.	PAINT	NEW ACT	N/A				
3004	LEVEL 3	ALL-GENDER EXIST. BF WIC	RF 1	VWNL.1	EXIST.	NEW WALL TILE/ PAINT	EXIST. ACT	N/A	SEE WR DETAILS A230 & A231			
3006	LEVEL 3	POSTDOC OFFICE	CP11	VWNL.1	EXIST.	PAINT	EXIST. ACT	N/A				
3007	LEVEL 3	POSTDOC OFFICE	CP11	VWNL.1	EXIST.	PAINT	EXIST. ACT	N/A				
3008	LEVEL 3	POSTDOC OFFICE	CP11	VWNL.1	EXIST.	PAINT	EXIST. ACT	N/A				
310	LEVEL 3	CORRIDOR	VC11/VCT4	VWNL.1	EXIST.	PAINT	EXIST. ACT	N/A	SEE FLOORING PLAN 1A223Z FOR FLOOR FINISH			
310A	LEVEL 3	ELEC. CL.	VC11	VWNL.1	EXIST.	PAINT	NONE OPEN	N/A	SEE DETAIL ON A700			
311	LEVEL 3	FACULTY OFFICE	CP11	VWNL.1	EXIST.	PAINT	EXIST. ACT	N/A				
312	LEVEL 3	FACULTY OFFICE	CP11	VWNL.1	EXIST.	PAINT	EXIST. ACT	N/A				
313	LEVEL 3	FACULTY OFFICE	CP11	VWNL.1	EXIST.	PAINT	EXIST. ACT	N/A				
314	LEVEL 3	FACULTY OFFICE	CP11	VWNL.1	EXIST.	PAINT	EXIST. ACT	N/A				
315	LEVEL 3	FACULTY OFFICE	CP11	VWNL.1	EXIST.	PAINT	EX GLUE-IN	N/A				
316	LEVEL 3	FACULTY OFFICE	CP11	VWNL.1	EXIST.	PAINT	EXIST. ACT	N/A				
317	LEVEL 3	OPEN LOUNGE	VC11/VCT4	VWNL.1	EXIST.	PAINT	EXIST. ACT	N/A	SEE FLOORING PLAN 1A223Z FOR FLOOR FINISH			
317K	LEVEL 3	CORRIDOR	EXIST/VCT4	VWNL.1	EXIST.	PAINT	EXIST. ACT	N/A	SEE FLOORING PLAN 1A223Z FOR FLOOR FINISH			
318	LEVEL 3	CORRIDOR	VC11/VCT4	VWNL.1	EXIST.	PAINT	NEW ACT	N/A	SEE FLOORING PLAN 1A223Z FOR FLOOR FINISH			
319	LEVEL 3	FACULTY OFFICE	CP11	VWNL.1	EXIST.	PAINT	EXIST. ACT	N/A				
320	LEVEL 3	FACULTY OFFICE	CP11	VWNL.1	EXIST.	PAINT	EXIST. ACT	N/A				
321	LEVEL 3	FACULTY OFFICE	CP11	VWNL.1	EXIST.	PAINT	EXIST. ACT	N/A				
322	LEVEL 3	FACULTY OFFICE	CP11	VWNL.1	EXIST.	PAINT	EXIST. ACT	N/A				
323	LEVEL 3	FACULTY OFFICE	CP11	VWNL.1	EXIST.	PAINT	EXIST. ACT	N/A				
324	LEVEL 3	FACULTY OFFICE	CP11	VWNL.1	EXIST.	PAINT	EXIST. ACT	N/A				
325	LEVEL 3	GRADUATE OFFICE	CP11	VWNL.1	EXIST.	PAINT	EXIST. ACT	N/A				
326K	LEVEL 3	CORRIDOR	VC11/VCT4	VWNL.1	EXIST.	PAINT	EXIST. ACT	N/A	SEE FLOORING PLAN 1A223Z FOR FLOOR FINISH			
327	LEVEL 3	TOUCH-DOWN SPACE	CP11	VWNL.1	EXIST.	PAINT	NEW ACT	N/A				
327K	LEVEL 3	CORRIDOR	EXIST/VCT3	VWNL.1	EXIST.	PAINT	EXIST. ACT	N/A	SEE FLOORING PLAN 1A223Z FOR FLOOR FINISH			
328	LEVEL 3	FACULTY OFFICE	CP11	VWNL.1	EXIST.	PAINT	NEW ACT	N/A				
329	LEVEL 3	FACULTY OFFICE	CP11	VWNL.1	EXIST.	PAINT	NEW ACT	N/A				
330	LEVEL 3	ALL-GENDER WIC	RF 1	VWNL.1	EXIST.	NEW WALL TILE/ PAINT	EXIST. ACT	N/A	SEE WR DETAILS A230 & A231			
331	LEVEL 3	GRADUATE OFFICE	CP11	VWNL.1	EXIST.	PAINT	NEW ACT	N/A				
332	LEVEL 3	GRADUATE OFFICE	CP11	VWNL.1	EXIST.	PAINT	NEW ACT	N/A				
3001	LEVEL 3	MEETING ROOM 1	CP11	VWNL.1	EXIST.	PAINT	EX GLUE-IN	NONE				
3002	LEVEL 3	FACULTY OFFICE	CP11	VWNL.1	EXIST.	PAINT	EX GLUE-IN	NONE	SOME NEW CEILING WORK SEE RCP			
3003	LEVEL 3	FACULTY OFFICE	CP11	VWNL.1	EXIST.	PAINT	NEW GLUE-IN	NONE	SOME NEW CEILING WORK SEE RCP			
3004	LEVEL 3	FACULTY OFFICE	CP11	VWNL.1	EXIST.	PAINT	EX GLUE-IN	NONE	SOME NEW CEILING WORK SEE RCP			
3005	LEVEL 3	STAFF OFFICE	CP11	VWNL.1	EXIST.	PAINT	NEW GLUE-IN	NONE	SOME NEW CEILING WORK SEE RCP			
3006	LEVEL 3	FACULTY OFFICE	CP11	VWNL.1	EXIST.	PAINT	EX GLUE-IN	NONE	SOME NEW CEILING WORK SEE RCP			
3007A	LEVEL 3	PRINTER ROOM	VC11	VWNL.1	EXIST/ GWB	PAINT	NEW GLUE-IN	NONE	SOME NEW CEILING WORK SEE RCP			
3008	LEVEL 3	FACULTY OFFICE	CP11	VWNL.1	EXIST.	PAINT	EX GLUE-IN	NONE	SOME NEW CEILING WORK SEE RCP			
3009	LEVEL 3	MAIN RECEPTION	CP11	VWNL.1	EXIST/ GWB	PAINT	EX GLUE-IN	NONE	SOME NEW CEILING WORK SEE RCP			
3011	LEVEL 3	MENS WIC	EX EPOXY	EX COVE	EXIST.	NEW WALL TILE/ PAINT	EX GLUE-IN	NONE	SEE WR DETAILS A230 & A231			
3012	LEVEL 3	WOMENS WIC	EX EPOXY	EX COVE	EXIST.	NEW WALL TILE/ PAINT	EX GLUE-IN	NONE	SEE WR DETAILS A230 & A231			
3013	LEVEL 3	STAFF OFFICE	CP11	VWNL.1	EXIST/ GWB	PAINT	EX GLUE-IN	NONE	SOME NEW CEILING WORK SEE RCP			
3014	LEVEL 3	STAFF LOUNGE / KITCHENETTE	VC11	VWNL.1	EXIST.	PAINT	NEW GLUE-IN	NONE	SOME NEW CEILING WORK SEE RCP			
3015	LEVEL 3	FACULTY OFFICE	CP11	VWNL.1	EXIST.	PAINT	EX GLUE-IN	NONE	SOME NEW CEILING WORK SEE RCP			
3016	LEVEL 3	FACULTY OFFICE	CP11	VWNL.1	EXIST.	PAINT	NEW GLUE-IN	NONE	SOME NEW CEILING WORK SEE RCP			
3017	LEVEL 3	FACULTY OFFICE	CP11	VWNL.1	EXIST.	PAINT	EX GLUE-IN	NONE	SOME NEW CEILING WORK SEE RCP			
3018	LEVEL 3	FACULTY OFFICE	CP11	VWNL.1	EXIST.	PAINT	NEW GLUE-IN	NONE	SOME NEW CEILING WORK SEE RCP			
3019	LEVEL 3	FACULTY OFFICE	CP11	VWNL.1	EXIST.	PAINT	NEW GLUE-IN	NONE	SOME NEW CEILING WORK SEE RCP			
3020	LEVEL 3	FACULTY OFFICE	CP11	VWNL.1	EXIST.	PAINT	EX GLUE-IN	NONE	SOME NEW CEILING WORK SEE RCP			
3021	LEVEL 3	MEETING ROOM 2	CP11	VWNL.1	EXIST.	PAINT	EX GLUE-IN	NONE	SOME NEW CEILING WORK SEE RCP			
3022	LEVEL 3	MENS WIC	EX EPOXY	EX COVE	EXIST.	NEW WALL TILE/ PAINT	EX GLUE-IN	NONE	SEE WR DETAILS A230 & A231			
3023	LEVEL 3	WOMENS WIC	EX EPOXY	EX COVE	EXIST.	NEW WALL TILE/ PAINT	EX GLUE-IN	NONE	SEE WR DETAILS A230 & A231			
3023K	LEVEL 3	CORRIDOR	EXIST/VCT3	VWNL.1	EXIST.	PAINT	EX GLUE-IN	NONE	SOME NEW CEILING WORK SEE RCP - SEE FLOORING PLAN 1A223Z FOR FLOOR FINISH			
3024K	LEVEL 3	CORRIDOR	EXIST/VCT1	VWNL.1	EXIST.	PAINT	EX GLUE-IN	NONE	SOME NEW CEILING WORK SEE RCP - SEE FLOORING PLAN 1A223Z FOR FLOOR FINISH			
3025	LEVEL 3	GRADUATE OFFICE	CP11	VWNL.1	EXIST.	PAINT	EX GLUE-IN	NONE	SOME NEW CEILING WORK SEE RCP			
3026A	LEVEL 3	JANITOR	RF 1	VWNL.1	EX CMU/ GWB	PAINT	EX GWB	PAINT				
3030	LEVEL 3	SEMINAR ROOM	CP11	VWNL.1	EXIST.	PAINT	NEW ACT	N/A				
3033	LEVEL 3	GRADUATE OFFICE	CP11	VWNL.1	EXIST.	PAINT	EX GLUE-IN	NONE	SOME NEW CEILING WORK SEE RCP			
3034	LEVEL 3	POSTDOC OFFICE	CP11	VWNL.1	EXIST.	PAINT	EX GLUE-IN	NONE				
3034K	LEVEL 3	CORRIDOR	EXIST/VCT3	VWNL.1	EXIST.	PAINT	EX GLUE-IN	NONE	SEE FLOORING PLAN 1A223Z FOR FLOOR FINISH			
3035	LEVEL 3	GRADUATE OFFICE	CP11	VWNL.1	EXIST.	PAINT	EX GLUE-IN	NONE	SOME NEW CEILING WORK SEE RCP			
3038	LEVEL 3	POSTDOC OFFICE	CP11	VWNL.1	EXIST.	PAINT	EX GLUE-IN	NONE				
3039	LEVEL 3	POSTDOC OFFICE	CP11	VWNL.1	EXIST.	PAINT	EX GLUE-IN	NONE				
3041	LEVEL 3	GRADUATE OFFICE	CP11	VWNL.1	EXIST.	PAINT	EX GLUE-IN	NONE	SOME NEW CEILING WORK SEE RCP			
3042	LEVEL 3	POSTDOC OFFICE	CP11	VWNL.1	EXIST.	PAINT	EX GLUE-IN	NONE				
3043	LEVEL 3	GRADUATE OFFICE	CP11	VWNL.1	EXIST.	PAINT	NEW GLUE-IN	NONE	SOME NEW CEILING WORK SEE RCP			
3044	LEVEL 3	FACULTY OFFICE	CP11	VWNL.1	EXIST.	PAINT	EX GLUE-IN	NONE				
3045	LEVEL 3	GRADUATE OFFICE	CP11	VWNL.1	EXIST.	PAINT	NEW GLUE-IN	NONE	SOME NEW CEILING WORK SEE RCP			
3045K	LEVEL 3	CORRIDOR	VC11	VCT3	VWNL.1	EXIST.	PAINT	EX GLUE-IN	SOME NEW CEILING WORK SEE RCP - SEE FLOORING PLAN 1A223Z FOR FLOOR FINISH			
3046	LEVEL 3	FACULTY OFFICE	CP11	VWNL.1	EXIST.	PAINT	EX GLUE-IN	NONE				
3047	LEVEL 3	GRADUATE OFFICE	CP11	VWNL.1	EXIST.	PAINT	EX GLUE-IN	NONE	SOME NEW CEILING WORK SEE RCP			
3048	LEVEL 3	GRADUATE OFFICE	CP11	VWNL.1	EXIST.	PAINT	EX GLUE-IN	NONE				
3048K	LEVEL 3	CORRIDOR	EXIST/VCT3	VWNL.1	EXIST.	PAINT	EX GLUE-IN	NONE				
3049	LEVEL 3	WOMENS WIC	EX EPOXY	EX COVE	EXIST.	NEW WALL TILE	EX GLUE-IN	NONE	SEE WR DETAILS A230 & A231			
3049K	LEVEL 3	CORRIDOR	EXIST/VCT1	VWNL.1	EXIST.	PAINT	EX GLUE-IN	NONE	SOME NEW CEILING WORK SEE RCP			
3056	LEVEL 3	JANITOR	EX EPOXY	VWNL.1	EX CMU/ GWB	PAINT	EX GWB	PAINT				
3066K	LEVEL 3	CORRIDOR	EXIST/VCT3	VWNL.1	EXIST.	PAINT	EX GLUE-IN	NONE	SOME NEW CEILING WORK SEE RCP			
3067	LEVEL 3	WOMENS WIC	EX EPOXY	EX COVE	EXIST.	NEW WALL TILE/ PAINT	EX GLUE-IN	NONE	SEE WR DETAILS A230 & A231			
3068	LEVEL 3	MENS WIC	EX EPOXY	EX COVE	EXIST.	NEW WALL TILE/ PAINT	EX GLUE-IN	NONE	SEE WR DETAILS A230 & A231			
3071	LEVEL 3	SCANNING ROOM	VC11	VWNL.1	EXIST.	PAINT	EX GLUE-IN	NONE				
3071K	LEVEL 3	CORRIDOR	VC11/VCT3	VWNL.1	EXIST.	PAINT	EX GLUE-IN	NONE	SOME NEW CEILING WORK SEE RCP - SEE FLOORING PLAN 1A223Z FOR FLOOR FINISH			
3072	LEVEL 3	GRADUATE OFFICE	CP11	VWNL.1	EXIST.	PAINT	EX GLUE-IN	NONE				
3073	LEVEL 3	GRADUATE OFFICE	CP11	VWNL.1	EXIST.	PAINT	EX GLUE-IN	NONE	SOME NEW CEILING WORK SEE RCP			
3074	LEVEL 3	STORAGE	VC11	VWNL.1	EXIST.	PAINT	EX GLUE-IN	NONE				
3074K	LEVEL 3	CORRIDOR	VC11/VCT3	VWNL.1	EXIST.	PAINT	EX GLUE-IN	NONE	SEE FLOORING PLAN 1A223Z FOR FLOOR FINISH			
3075	LEVEL 3	TOUCH-DOWN	CP11	VWNL.1	EXIST.	PAINT	EX GLUE-IN	NONE				
3077	LEVEL 3	STORAGE	VC11	VWNL.1	EXIST.	PAINT	EX GLUE-IN	NONE				
3078	LEVEL 3	GRADUATE OFFICE	CP11	VWNL.1	EXIST.	PAINT	EX GLUE-IN	NONE				
3080	LEVEL 3	FACULTY OFFICE	CP11	VWNL.1	EXIST.	PAINT	EX GLUE-IN	NONE				
3081	LEVEL 3	FACULTY OFFICE	CP11	VWNL.1	EXIST.	PAINT	EX GLUE-IN	NONE				
3082	LEVEL 3	FACULTY OFFICE	CP11	VWNL.1	EXIST.	PAINT	EX GLUE-IN	NONE				
3083	LEVEL 3	FACULTY OFFICE	CP11	VWNL.1	EXIST.	PAINT	EX GLUE-IN	NONE				
3084	LEVEL 3	FACULTY OFFICE	CP11	VWNL.1	EXIST.	PAINT	EX GLUE-IN	NONE				
3085	LEVEL 3	FACULTY OFFICE	CP11	VWNL.1	EXIST.	PAINT	EX GLUE-IN	NONE				
3085K	LEVEL 3	CORRIDOR	VC11/VCT3	VWNL.1	EXIST.	PAINT	EX GLUE-IN	NONE	SEE FLOORING PLAN 1A223Z FOR FLOOR FINISH			
3086	LEVEL 3	FACULTY OFFICE	CP11	VWNL.1	EXIST.	PAINT	EX GLUE-IN	NONE				
3087	LEVEL 3	FACULTY OFFICE	CP11	VWNL.1	EXIST.	PAINT	EX GLUE-IN	NONE				
3088	LEVEL 3	FACULTY OFFICE	CP11	VWNL.1	EXIST.	PAINT	EX GLUE-IN	NONE				
3089	LEVEL 3	FACULTY OFFICE	CP11	VWNL.1	EXIST.	PAINT	EX GLUE-IN	NONE				
3090	LEVEL 3	GRADUATE OFFICE	CP11	VWNL.1	EXIST.	PAINT	NEW ACT	N/A				
3096K	LEVEL 3	CORRIDOR	VC11/VCT3	VWNL.1	EXIST/ VCT3	PAINT	EX GLUE-IN	NONE	SOME NEW CEILING WORK SEE RCP - SEE FLOORING PLAN 1A223Z FOR FLOOR FINISH			
3091	LEVEL 3	POSTDOC OFFICE	CP11	VWNL.1	EXIST.	PAINT	EX GLUE-IN	NONE	SOME NEW CEILING WORK SEE RCP			
3092	LEVEL 3	POSTDOC OFFICE	CP11	VWNL.1	EXIST.	PAINT	EX GLUE-IN	NONE	SOME NEW CEILING WORK SEE RCP			
3093	LEVEL 3	POSTDOC OFFICE	CP11	VWNL.1	EXIST.	PAINT	EX GLUE-IN	NONE	SOME NEW CEILING WORK SEE RCP			
3094	LEVEL 3	POSTDOC OFFICE	CP11	VWNL.1	EXIST.	PAINT	EX GLUE-IN	NONE	SOME NEW CEILING WORK SEE RCP			
3095	LEVEL 3	POSTDOC OFFICE	CP11	VWNL.1	EXIST.	PAINT	EX GLUE-IN	NONE	SOME NEW CEILING WORK SEE RCP			
3096	LEVEL 3	POSTDOC OFFICE	CP11	VWNL.1	EXIST.	PAINT	EX GLUE-IN	NONE	SOME NEW CEILING WORK SEE RCP			
3097	LEVEL 3	GRADUATE OFFICE	CP11	VWNL.1	EXIST.	PAINT	EXIST. ACT	N/A				
3106A	LEVEL 3	TOUCH-DOWN SPACE	CP11	VWNL.1	EXIST/ GWB	PAINT	EXIST. ACT	N/A				
3107	LEVEL 3	MEETING ROOM 3	CP11	VWNL.1	EXIST.	PAINT	EXIST. ACT	N/A				
3107K	LEVEL 3	CORRIDOR	VC11/VCT3	VWNL.1	EXIST.	PAINT	NEW ACT	N/A	SEE FLOORING PLAN 1A223Z FOR FLOOR FINISH			
3108	LEVEL 3	POSTDOC OFFICE	CP11	VWNL.1	EXIST.	PAINT	EXIST. ACT	N/A				
3109	LEVEL 3	POSTDOC OFFICE	CP11	VWNL.1	EXIST.	PAINT	EXIST. ACT	N/A				
3110	LEVEL 3	POSTDOC OFFICE	CP11	VWNL.1	EXIST.	PAINT	EXIST. ACT	N/A				
3111	LEVEL 3	GRADUATE OFFICE	CP11	VWNL.1	EXIST.	PAINT	EXIST. ACT	N/A				
3111A	LEVEL 3	COFFEE STATION	VC11/VCT3	VWNL.1	EXIST.	PAINT	NEW ACT	N/A				
3900	LEVEL 3	DEPARTMENT LOBBY LOUNGE	VC11/VCT2	VWNL.1	EXIST.	PAINT	EX GLUE-IN	NONE	ROOM CONTAINS CEILING MOUNTED AND WALL MOUNTED ACOUSTIC PANELS - SEE DETAILS			
3900K	LEVEL 3	CORRIDOR	VC11/VCT2	VWNL.1	EXIST.	PAINT	EX GLUE-IN	NONE	SOME NEW CEILING WORK SEE RCP - SEE FLOORING PLAN 1A223Z FOR FLOOR FINISH			
119												
Grand total: 131												