

SECTION 1A-1A  
Scale 1/2"=1'-0"

TYPICAL FOOTING FOR  
8" PARTITION WALL  
Scale 1/2"=1'-0"

SECTION 13-13  
Scale 1/2"=1'-0"

SECTION 14-14  
Scale 1/2"=1'-0"

SECTION 15-15  
Scale 1/2"=1'-0"

SECTION 16-16  
Scale 1/2"=1'-0"

NOTES

FOR GENERAL NOTES SEE DWG. S-2  
ELEVATIONS SHOWN THUS [ELEVATION] ARE FIN. BASH.  
FLOOR ELEVATIONS  
FOR SECTION THROUGH FOUNDATION WALLS SEE SHEET S-8.  
FOR CAISSON SCHEDULE SEE SHEET S-9.

REVISIONS


| DATE | REVISIONS | BY |
|------|-----------|----|
|      |           |    |
|      |           |    |
FOUNDATION PLAN


SCHOOL OF DENTISTRY  
UNIVERSITY OF TORONTO  
EDWARD & CHESTNUT STREETS  
TORONTO, ONT. M5S 1A5

ALLIANCE & ASSOCIATES  
245 GAVIN BLVD.



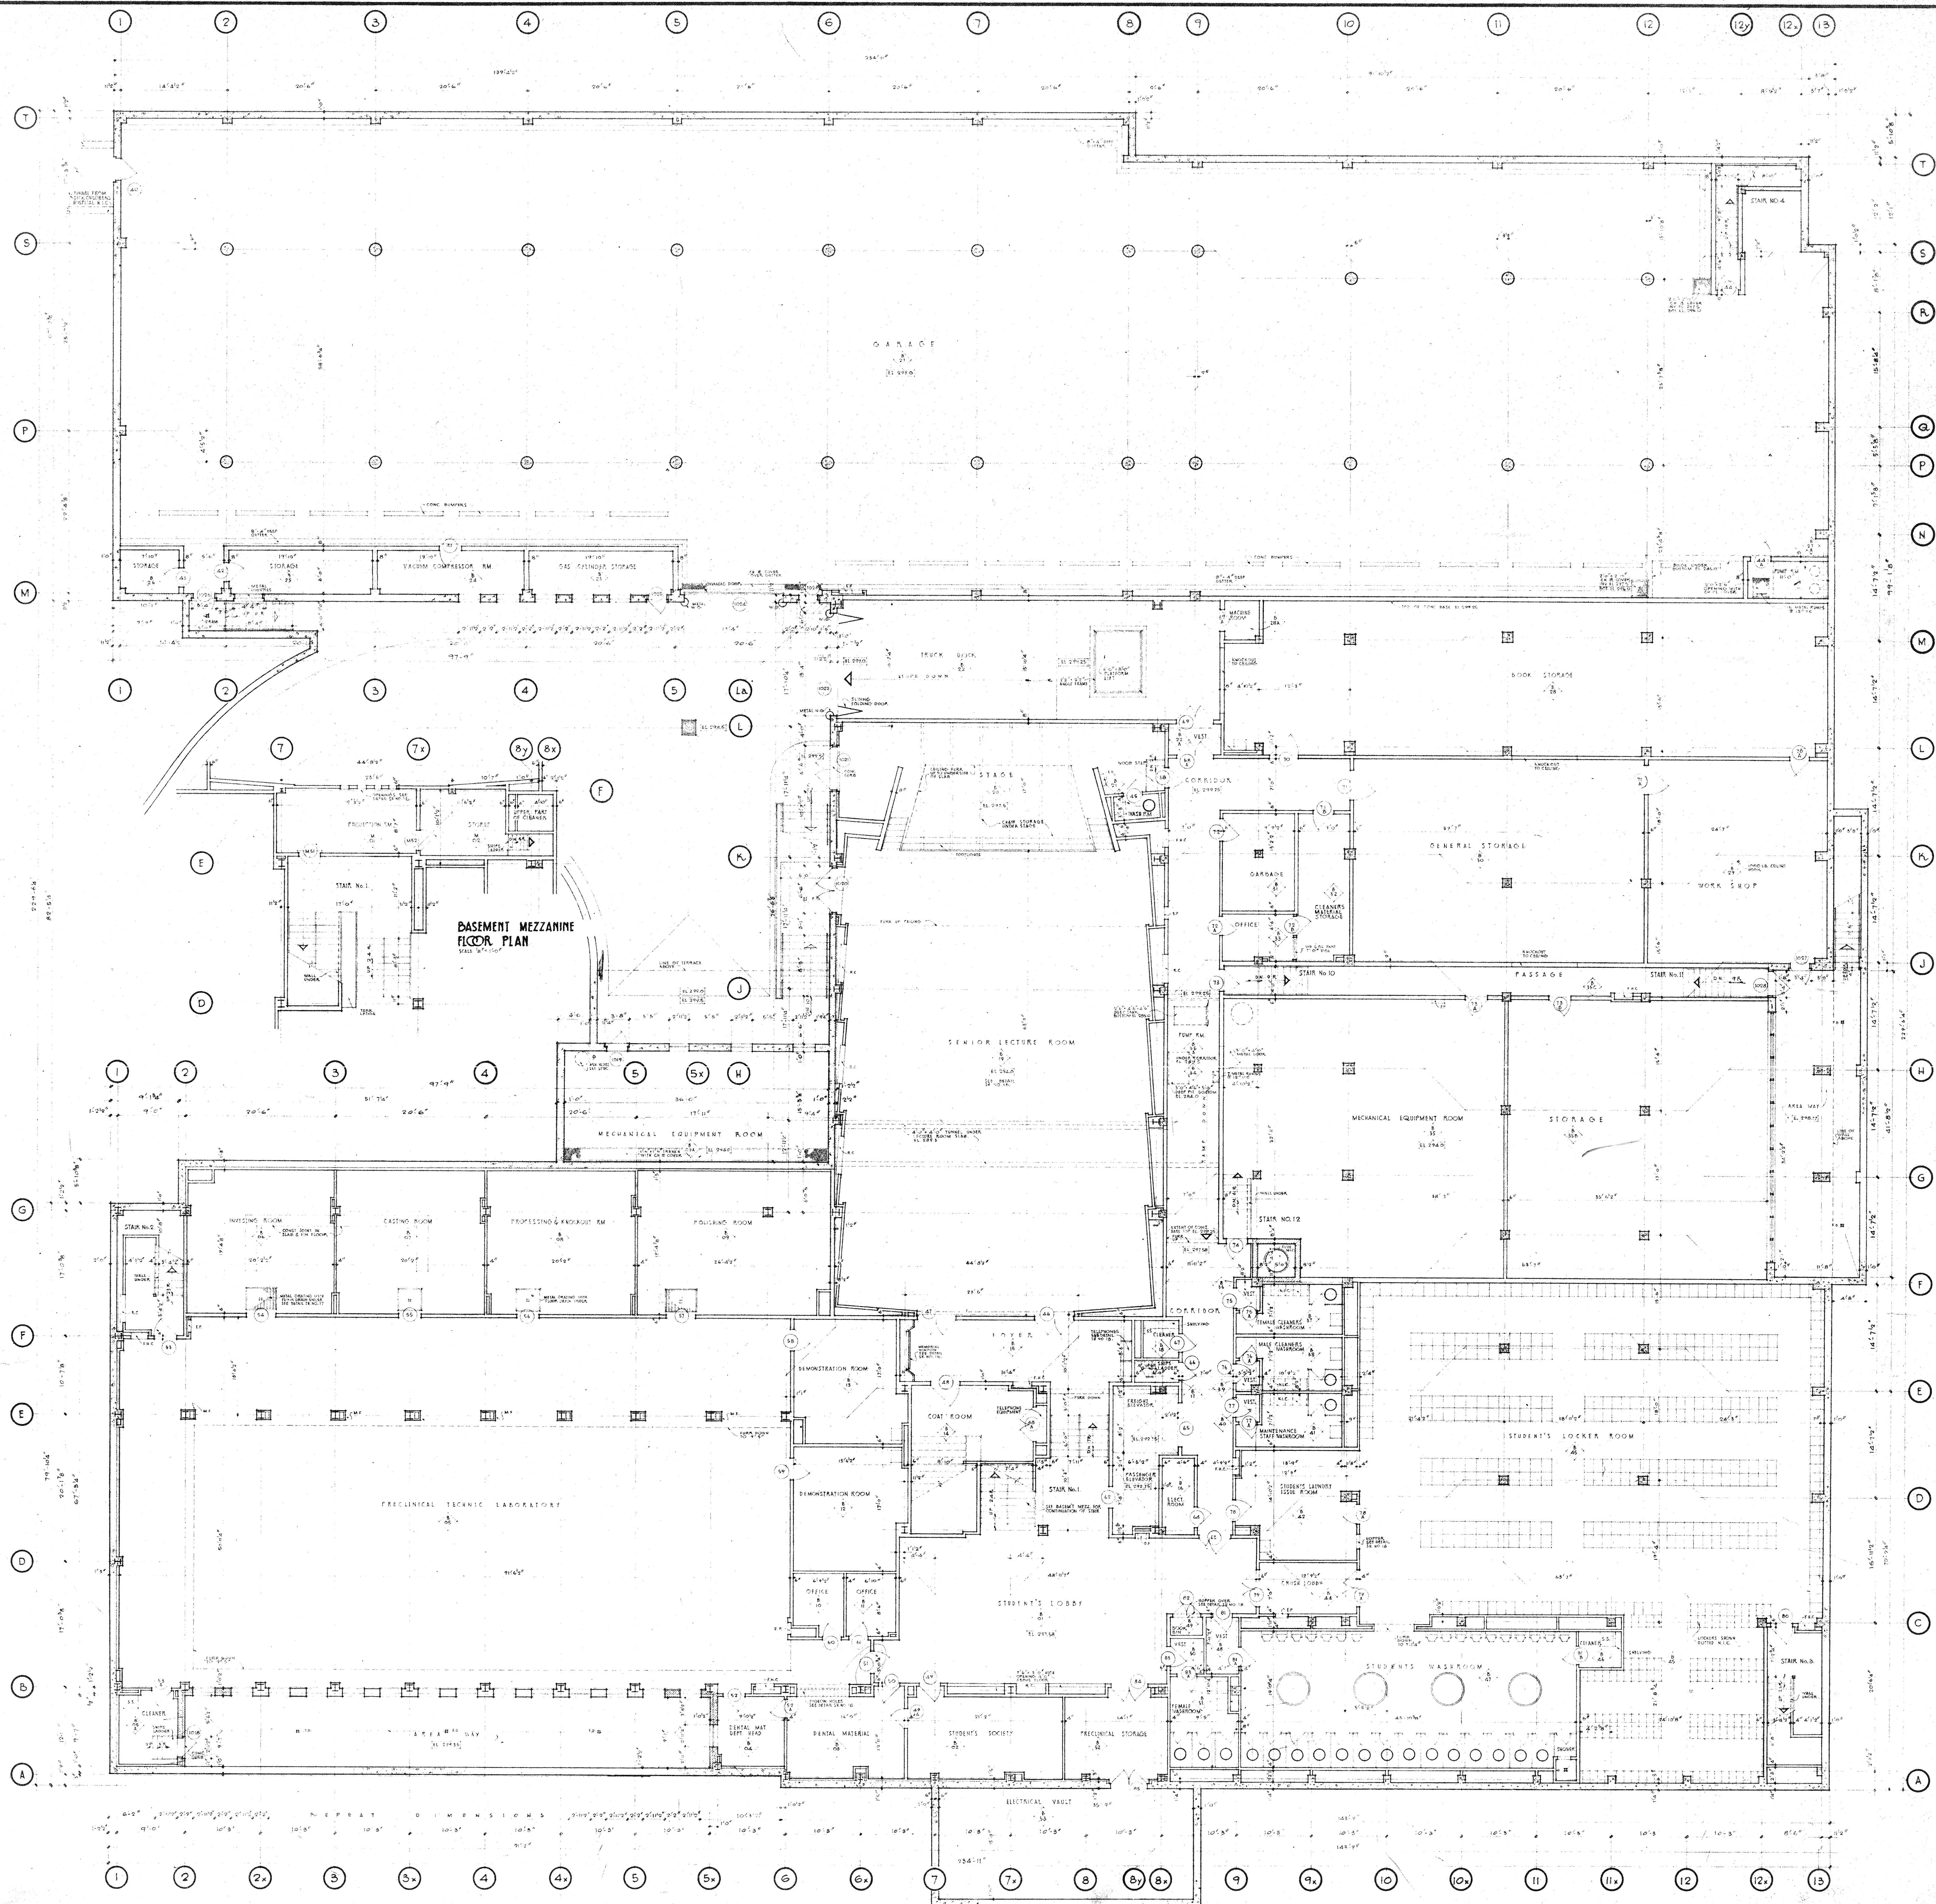


| REVISIONS |    |          |
|-----------|----|----------|
| DATE      | BY | REVISION |
|           |    |          |
|           |    |          |
|           |    |          |
|           |    |          |

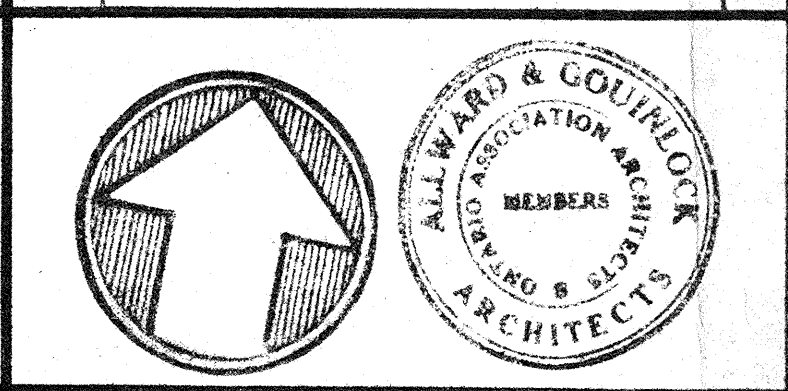

**BASEMENT and MEZZ'N FLOOR PLANS**  
**SCHOOL OF DENTISTRY**  
UNIVERSITY OF TORONTO  
EDWARD & CHESTNUT STREETS  
TORONTO, ONTARIO

DATE: JAN 14, 1964  
SCALE: 1/4" = 1'-0"  
DRAWN BY: [Signature]  
CHECKED BY: [Signature]  
APPROVED BY: [Signature]  
ALLWARD & GOULINLOCK ARCHITECTS  
285 DAVENPORT ROAD  
TORONTO, ONT.





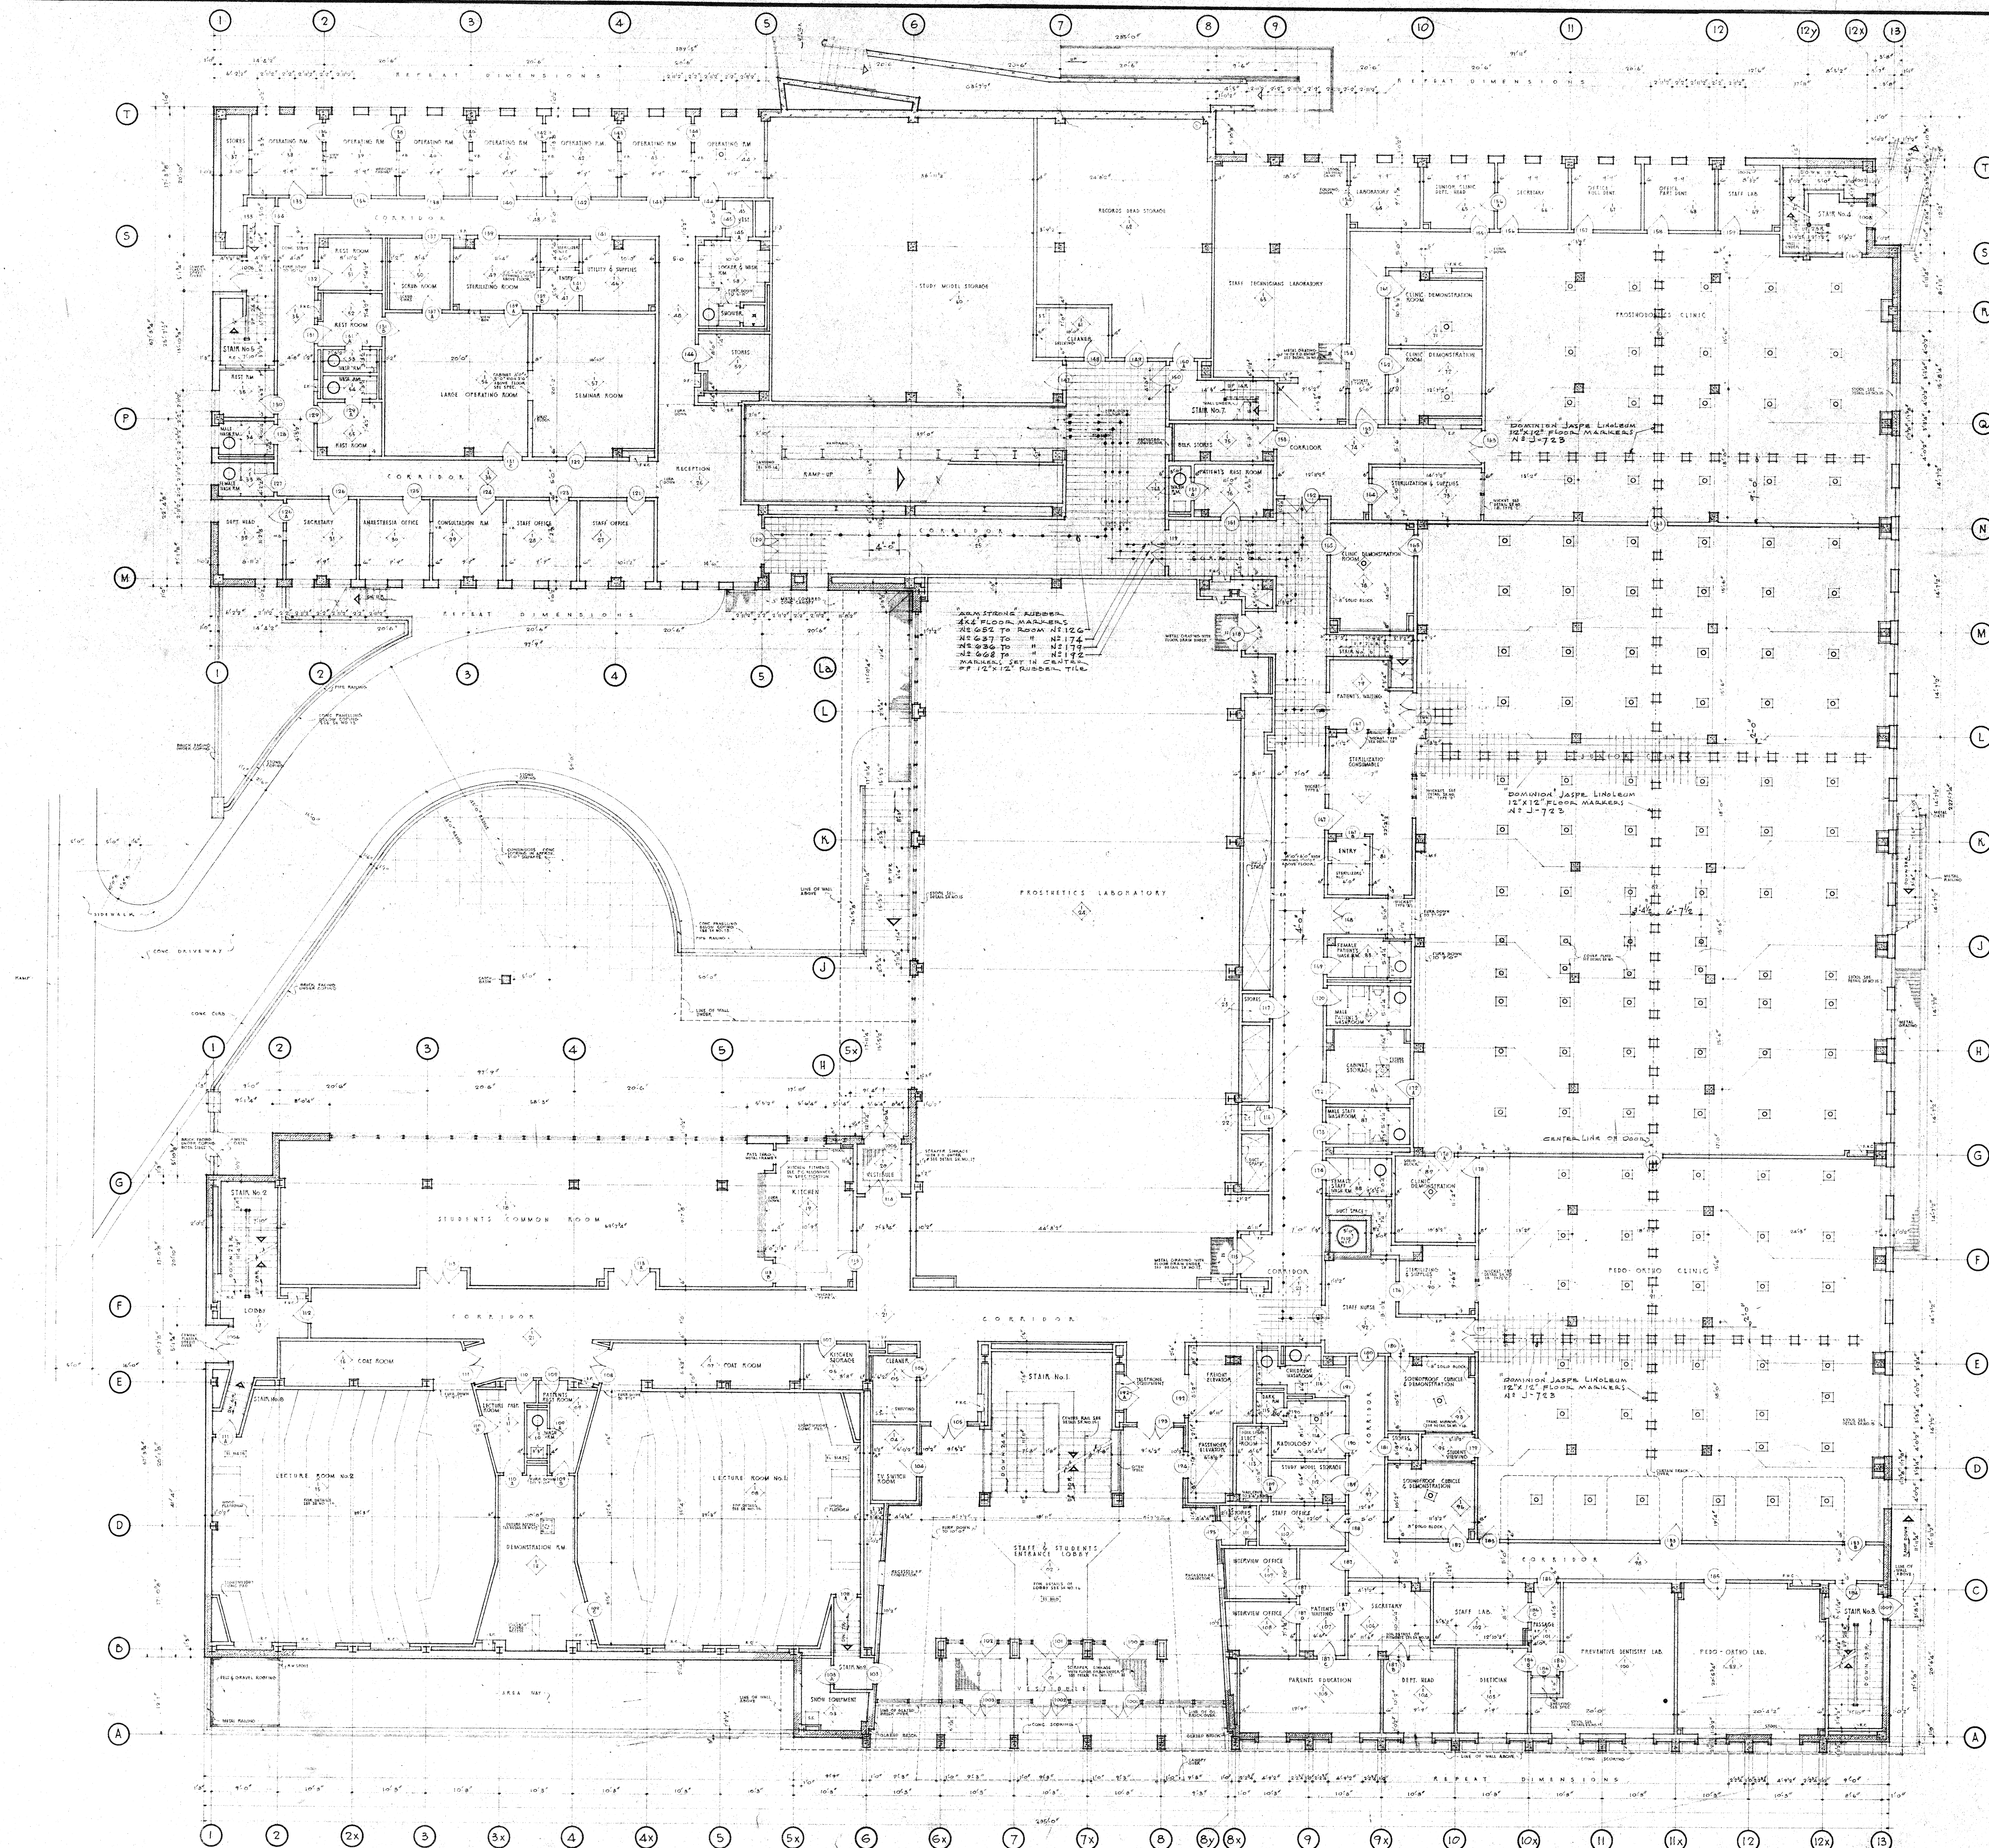

NOTE:  
FLOOR LIVE LOAD TO BE 100 LB PER SQ. FT. UNLESS OTHERWISE NOTED

## REVISION

FEB 20 FLOOR MARKERS ADD

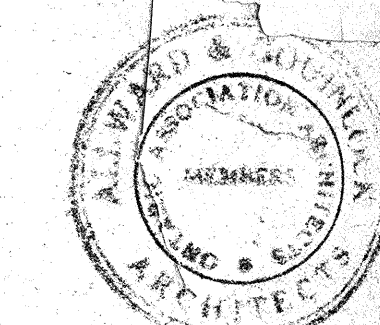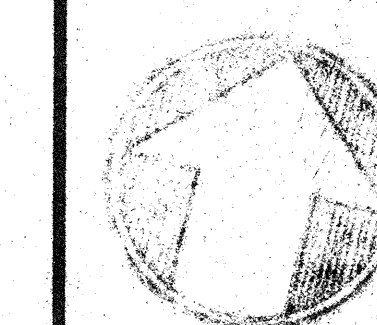


FIRST FLOOR PLAN

SCHOOL OF DENTISTRY  
UNIVERSITY OF TORONTO  
EDWARD & CHESTNUT STREETS  
TORONTO, ONTARIO


|  |                      |                       |                     |           |
|--|----------------------|-----------------------|---------------------|-----------|
| DRAWN BY<br>R. RUMBLE  | CHECKED<br><i>dm</i> | SCALE<br>1/8" = 1'-0" | DATE<br>Jan. 24, 68 | CON<br>54 |
| CONTRACTOR MUST TAKE & VERIFY ALL MEASUREMENTS<br>AT THE BUILDING - ALL DRAWINGS ARE PROPERTY OF<br>THE ARCHITECTS |                      |                       |                     |           |

ALLWARD & GOVINLOCK — ARCHITECTS  
245 RAVENHURST ROAD TORONTO, ONT.




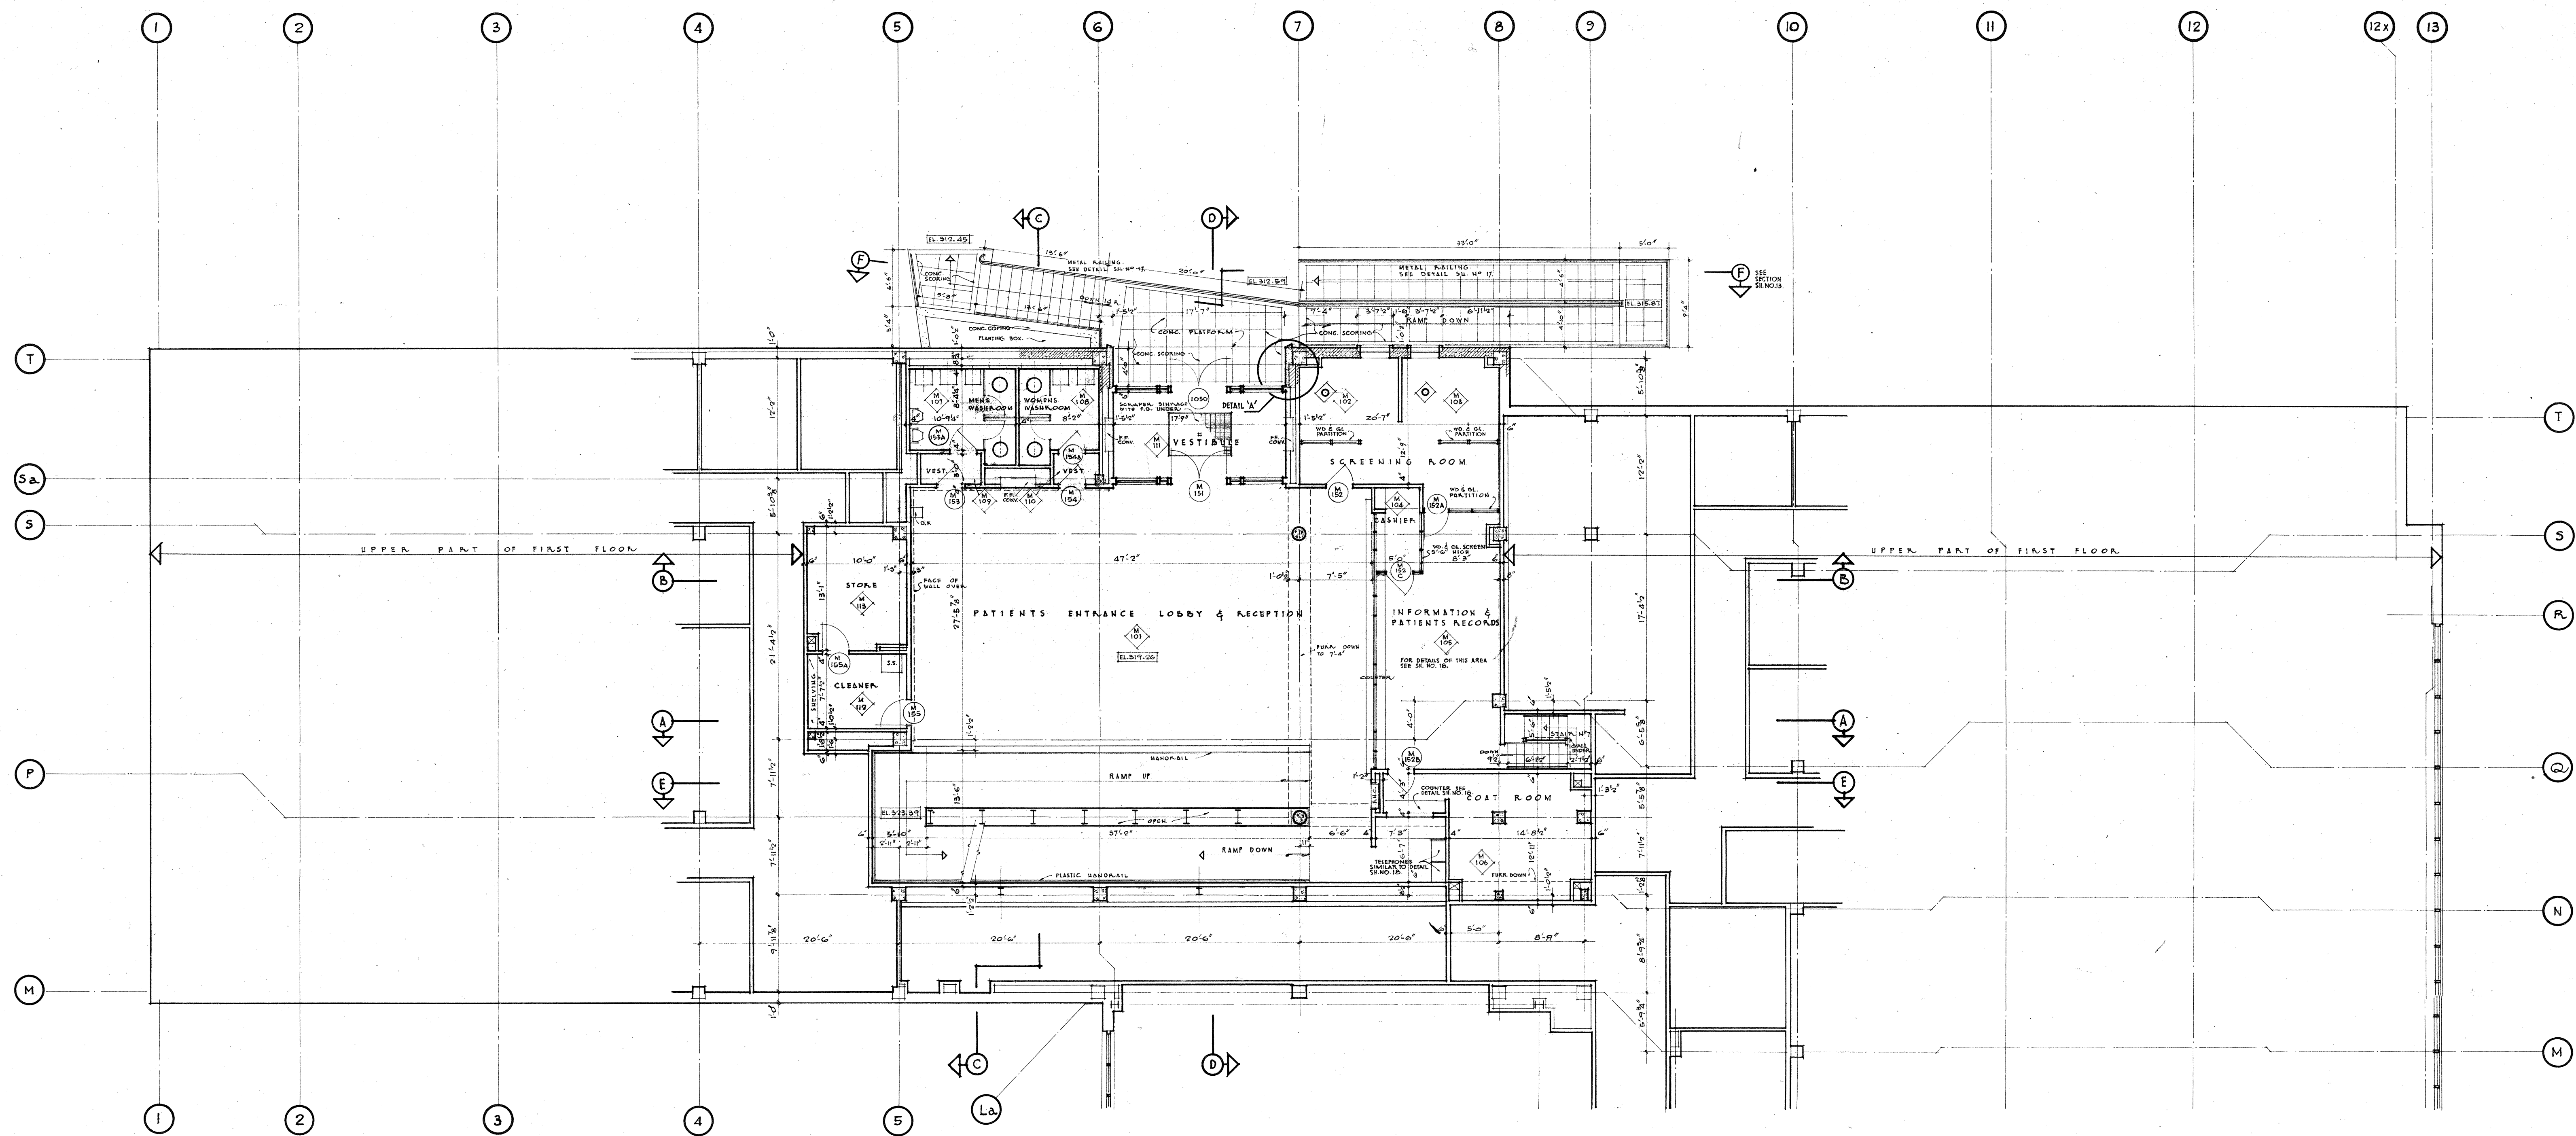


MEZZANINE FLOOR PLAN BETWEEN 1<sup>ST</sup> and 2<sup>ND</sup> FLOORS

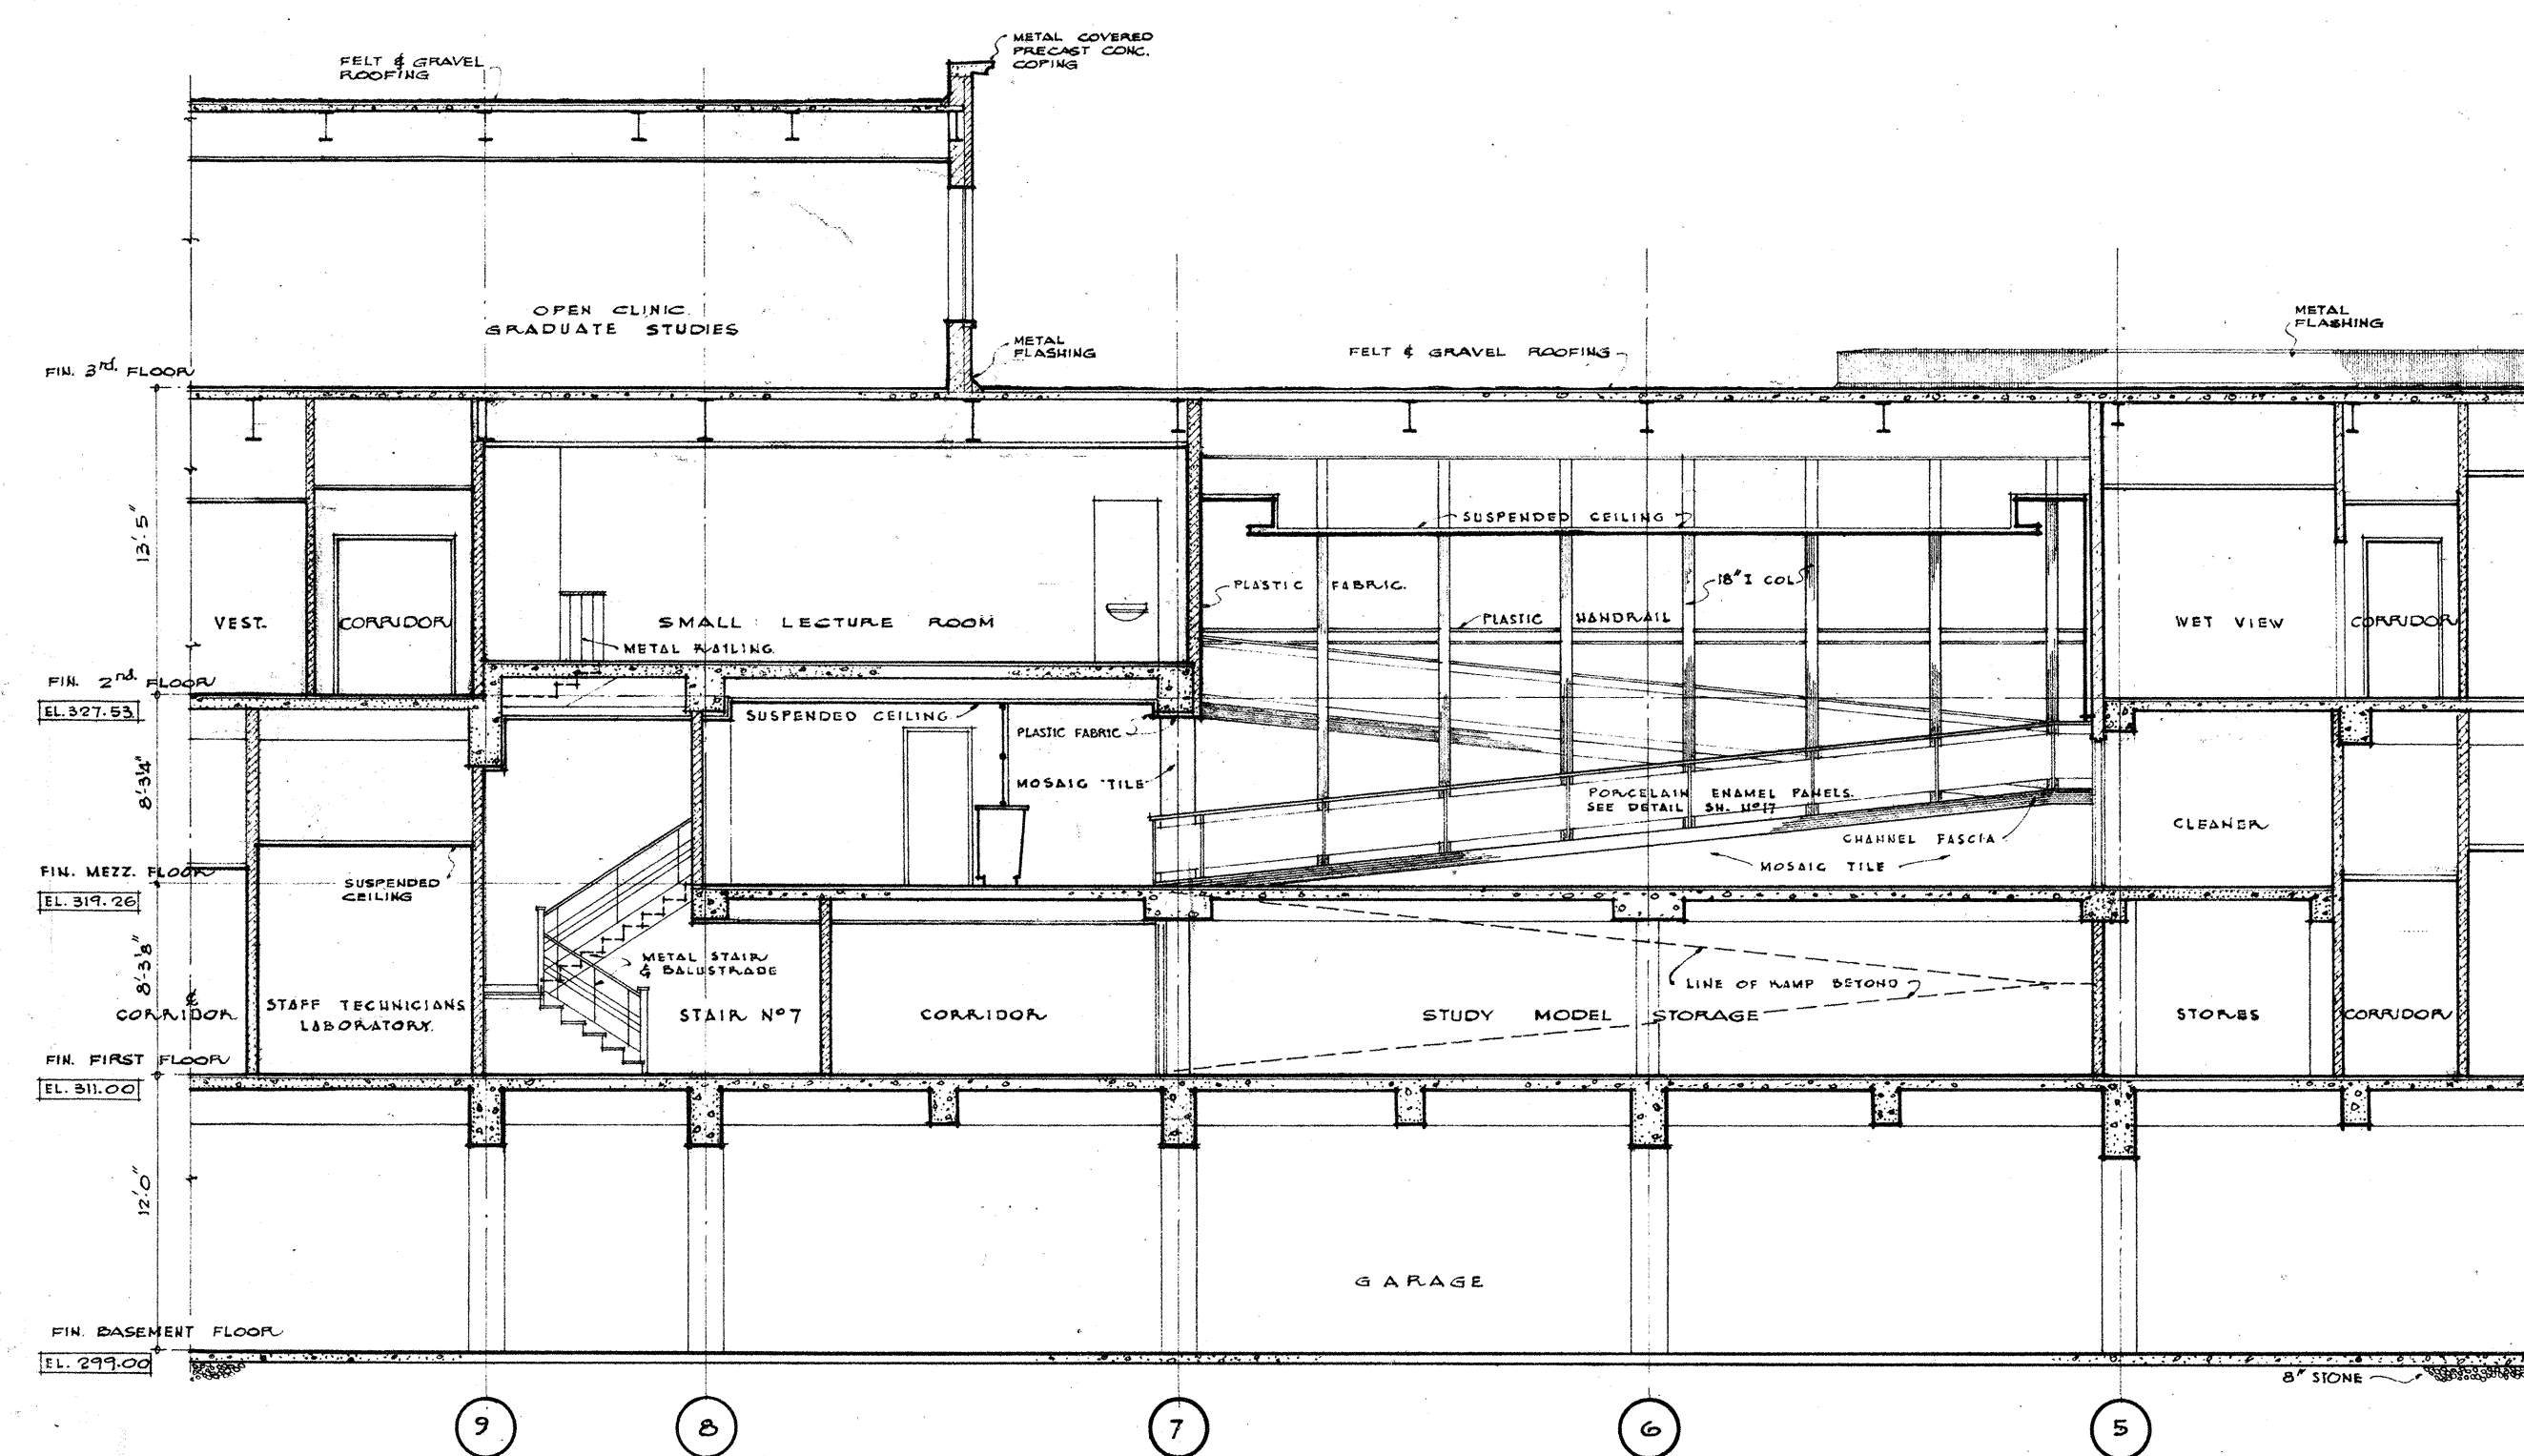


SECTION A-A

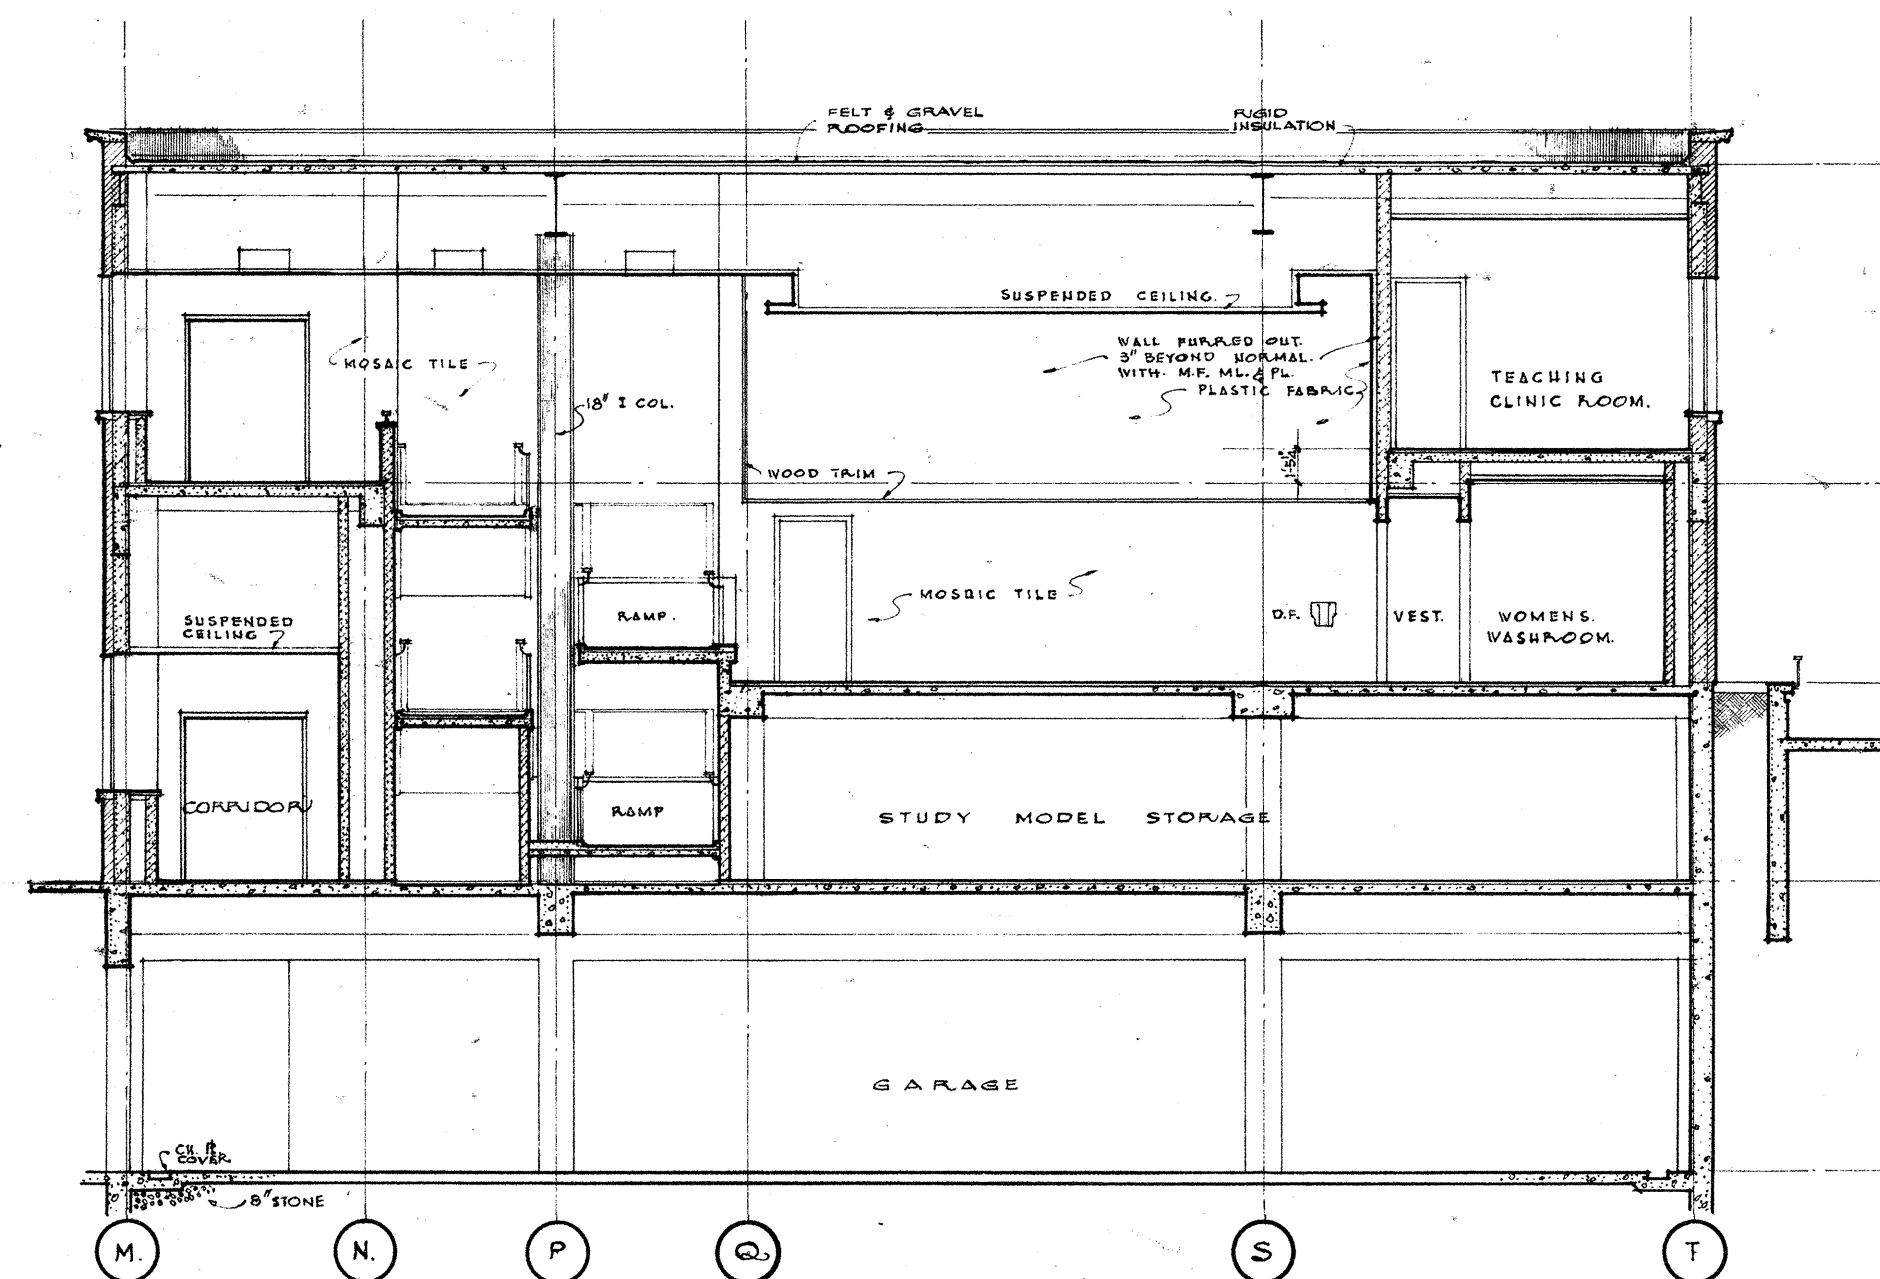


SECTION C-C

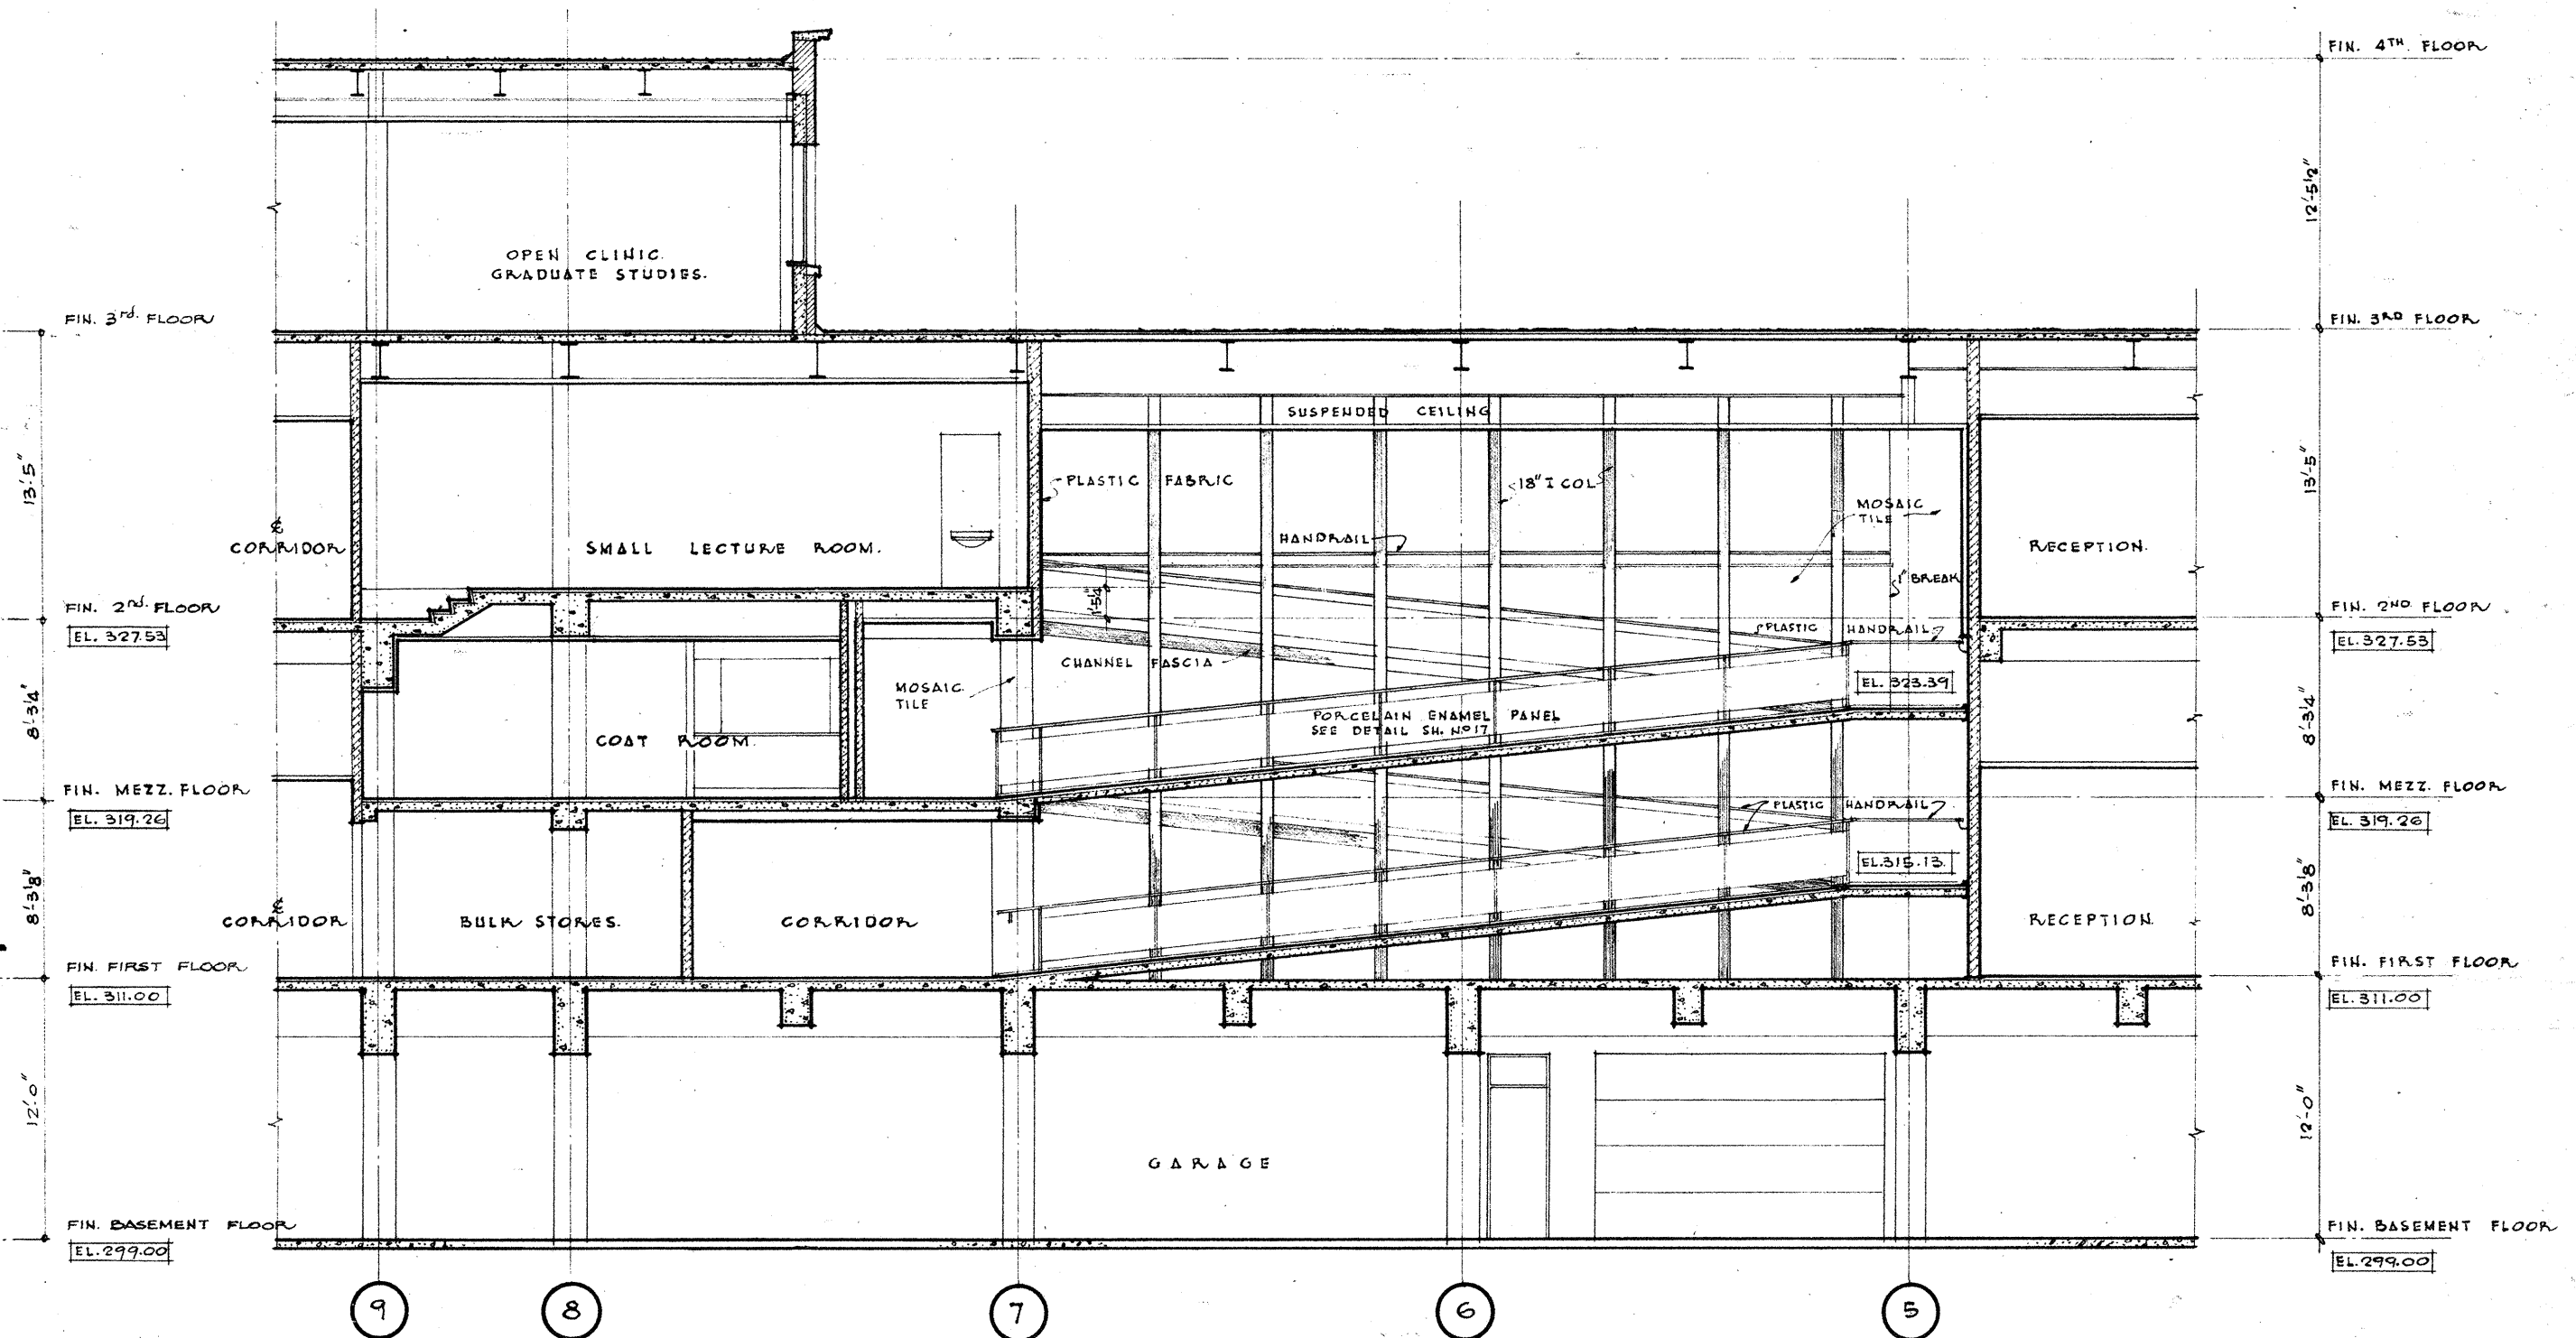


SECTION E-E

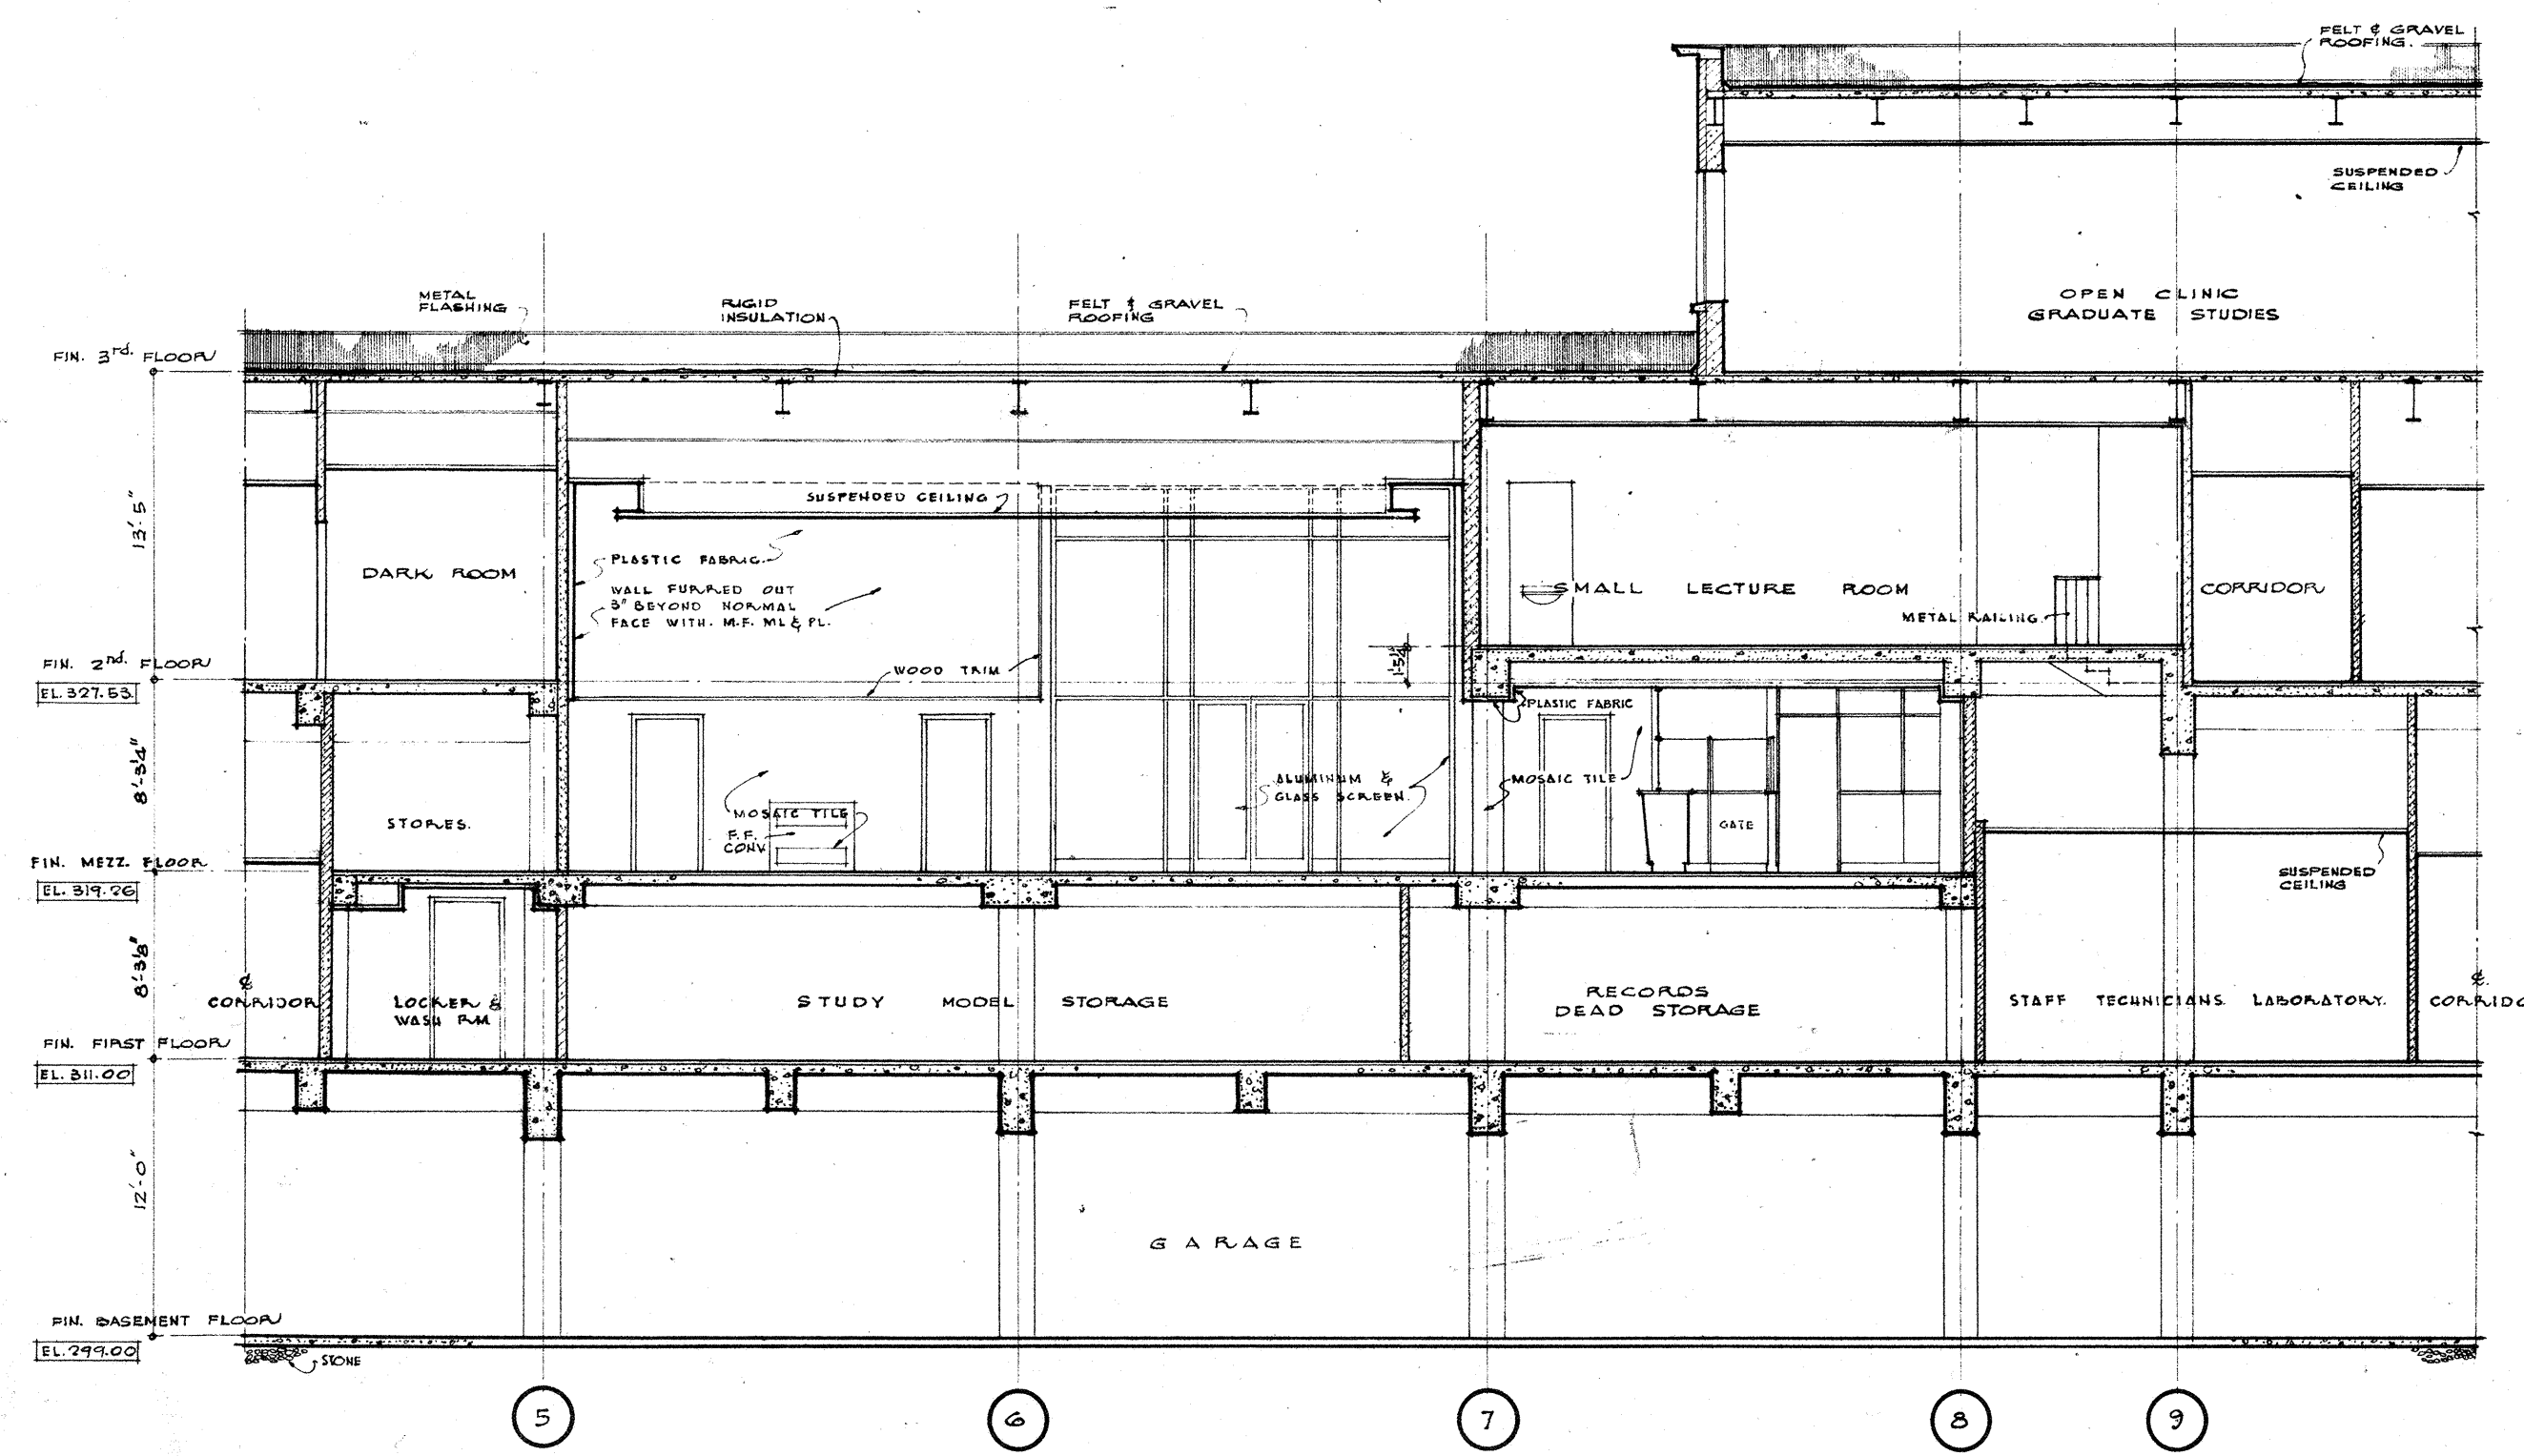

SECTION B-B

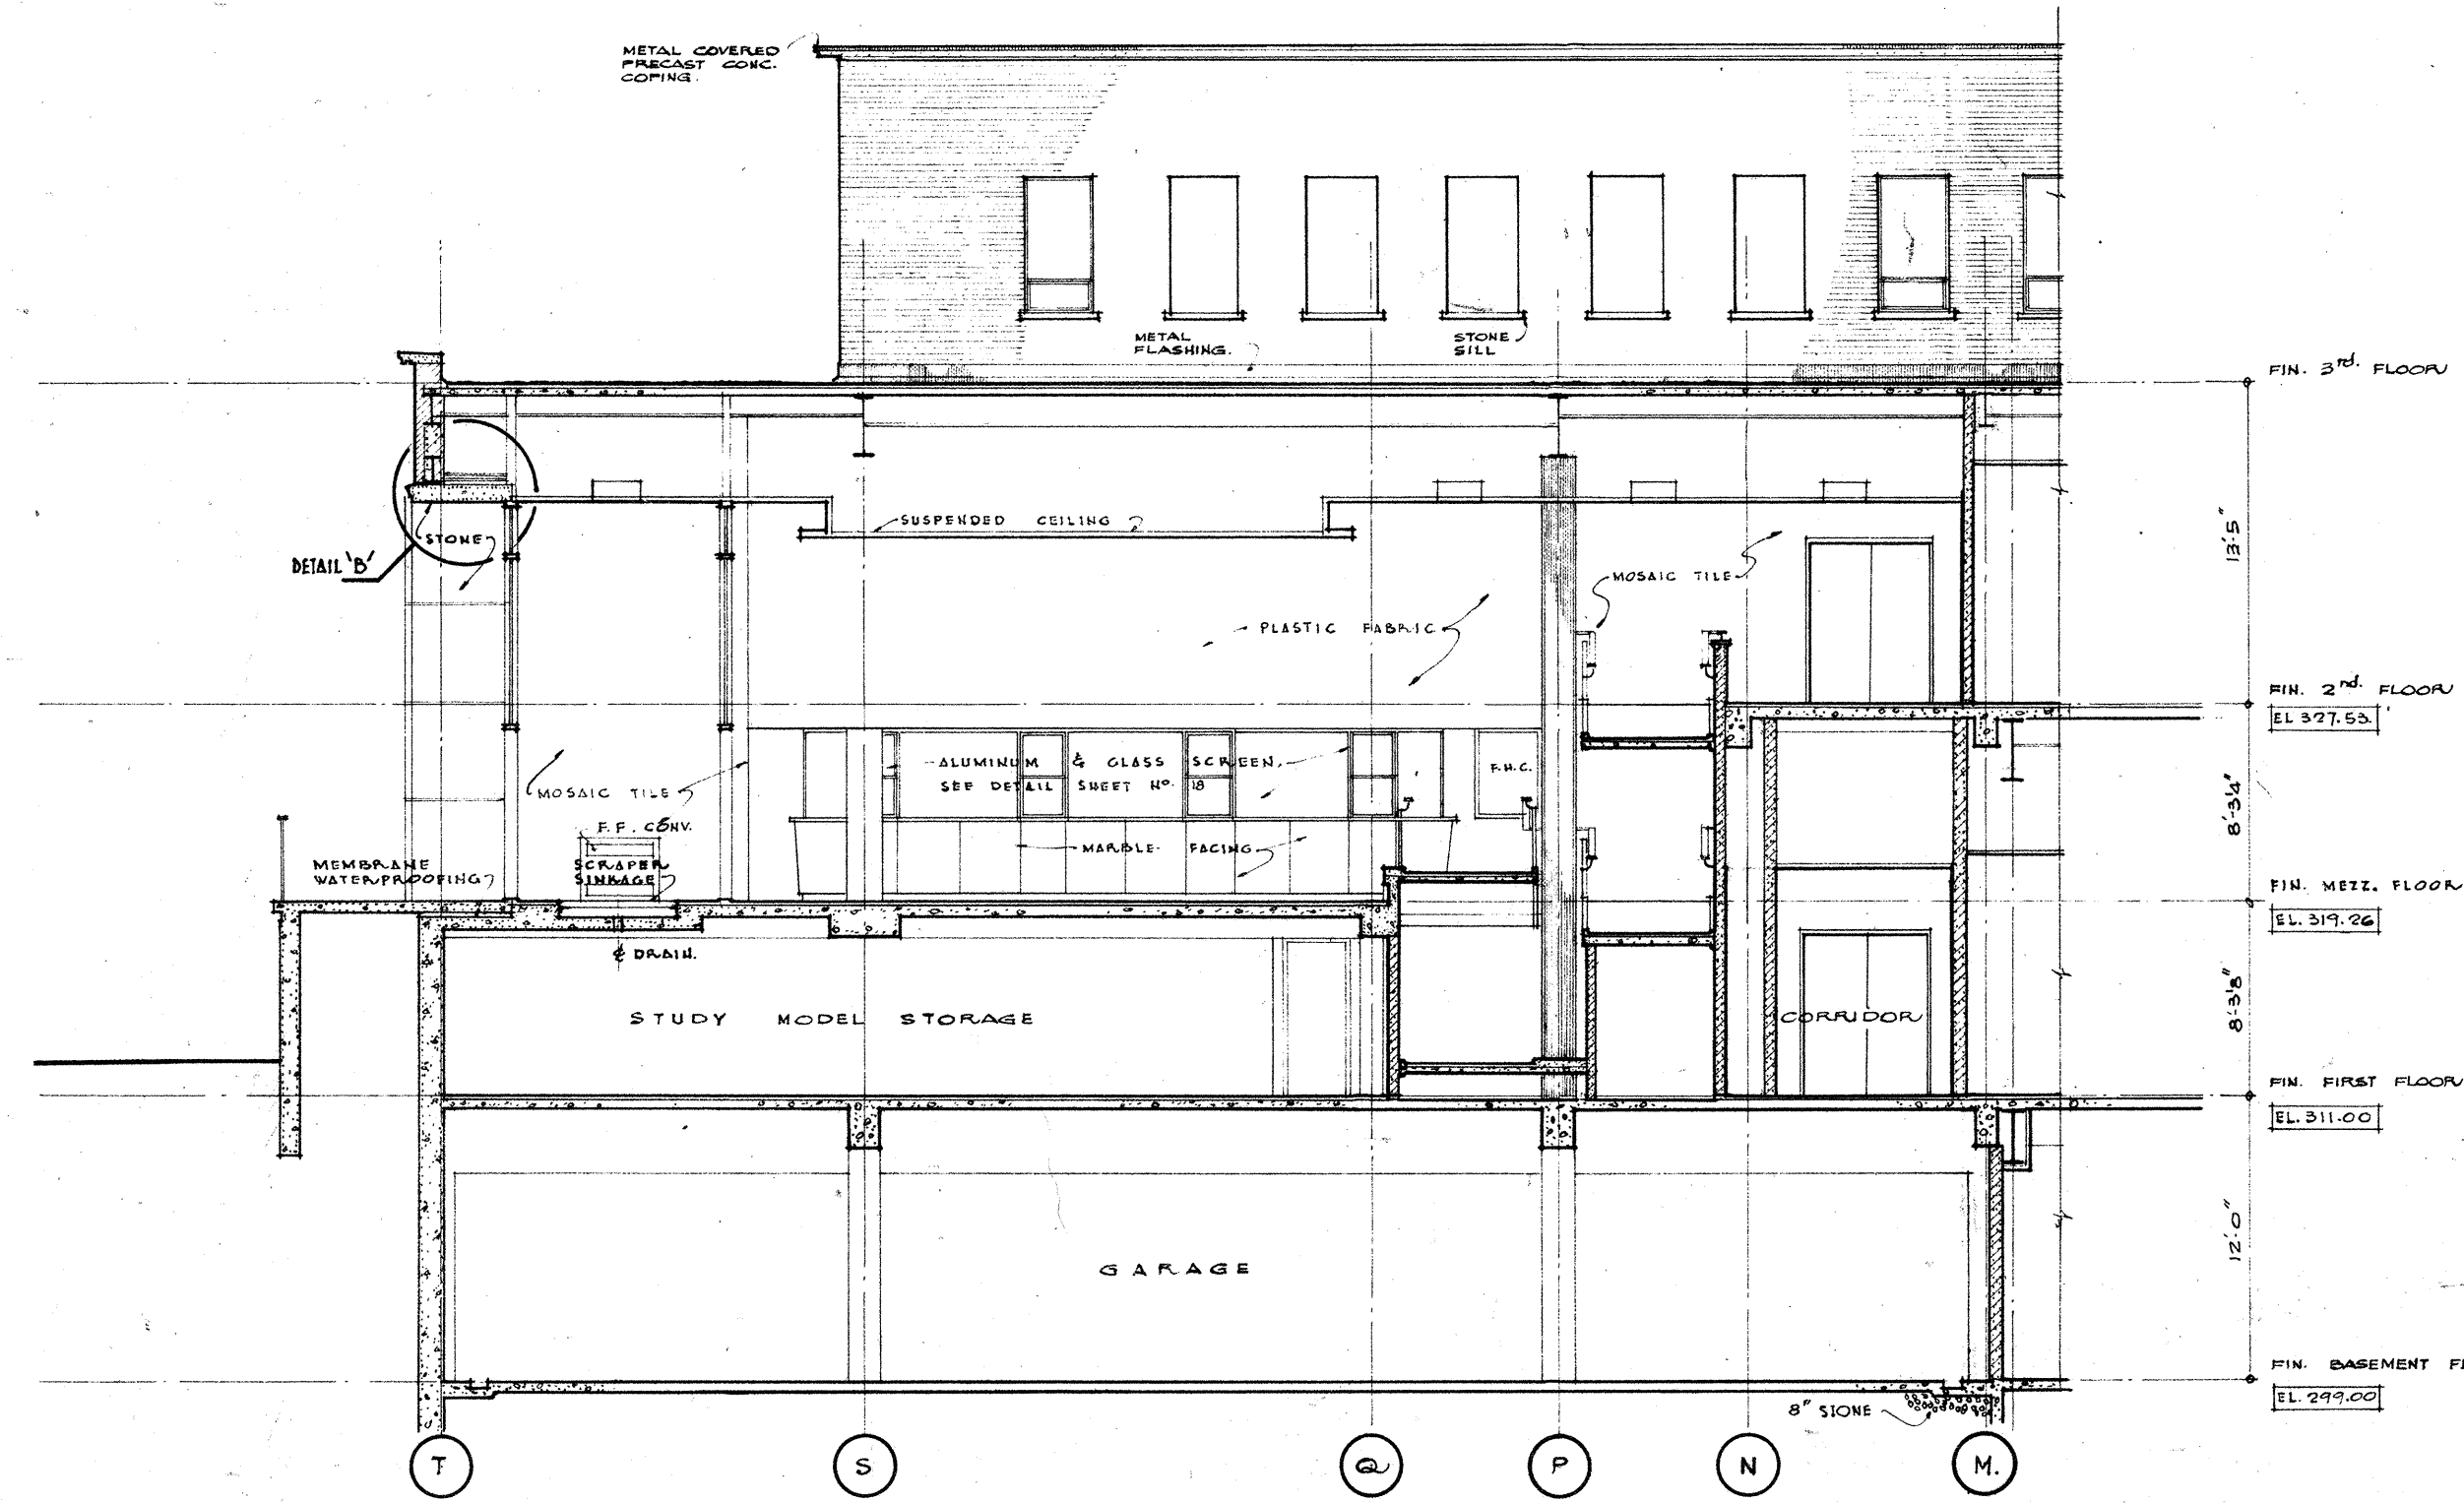

SECTION D-D

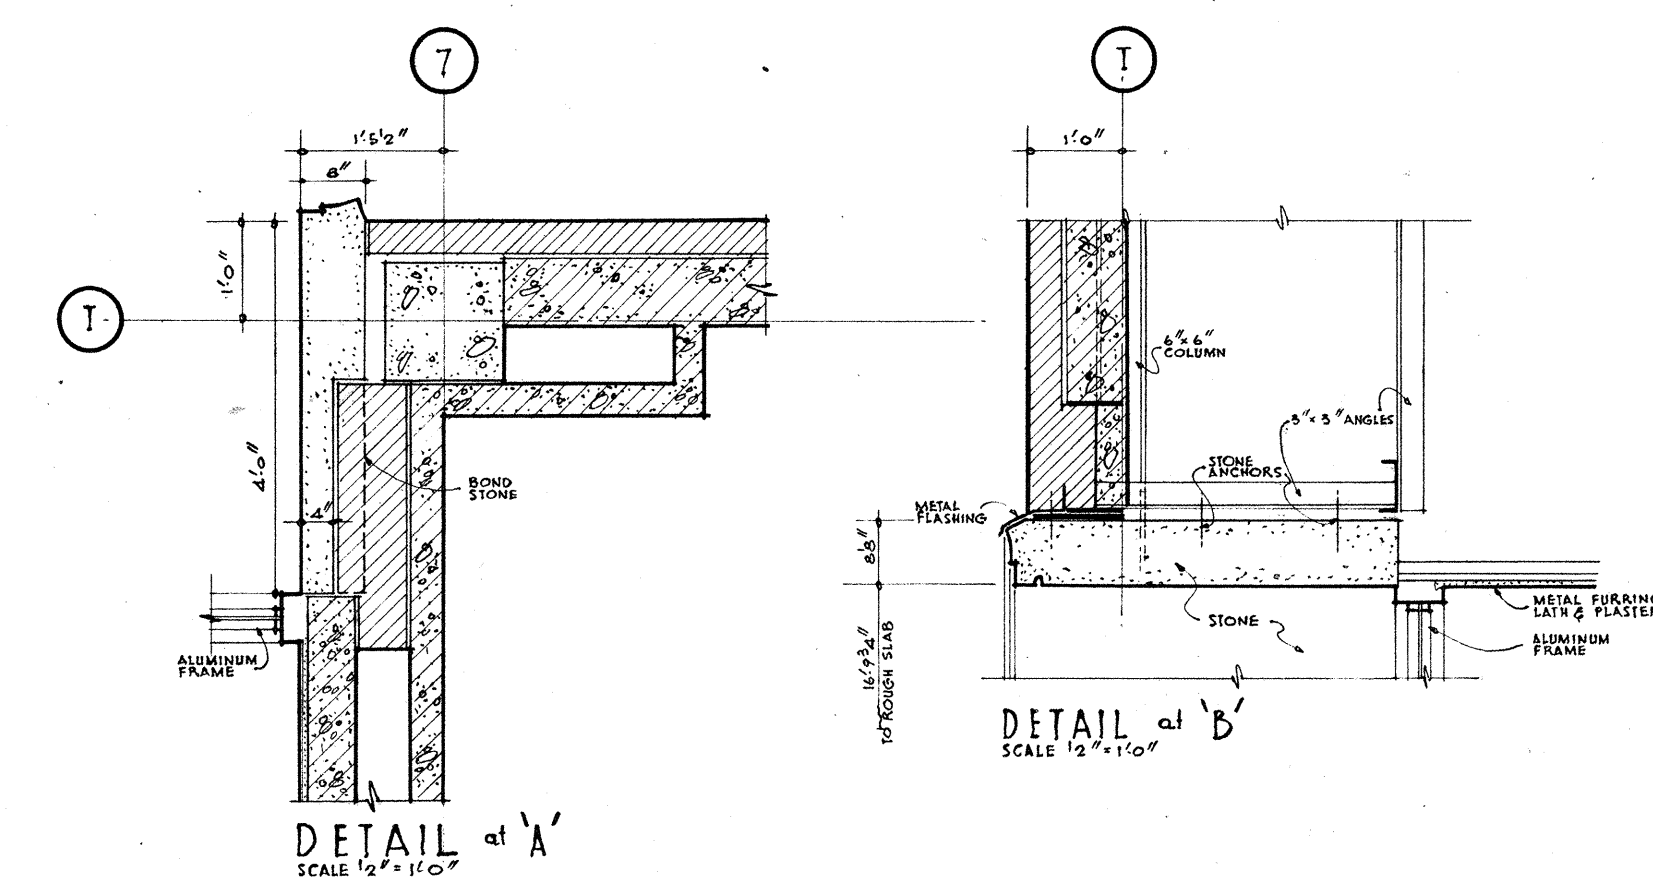

NOTE: FLOOR LIVE LOAD TO BE 100 LB. PER SQ. FT. UNLESS OTHERWISE NOTED.

| REVISIONS |    |          |    |
|-----------|----|----------|----|
| DATE      | BY | REVISION | BY |
|           |    |          |    |

ALLIARD & GOUNLOCK ARCHITECTS

MEZZANINE FLOOR PLAN and SECTIONS


SCHOOL OF DENTISTRY  
UNIVERSITY OF TORONTO  
EDWARD & CHESTNUT STREETS  
TORONTO, ONTARIO

DESIGNED BY: [Signature] DRAWN BY: [Signature] CHECKED BY: [Signature] DATE: [Date]

CONSTRUCTION AND MATERIALS TO BE AS SHOWN IN THE DRAWINGS. ALL DIMENSIONS ARE PROPERTY OF THE ARCHITECT.

ALLIARD & GOUNLOCK ARCHITECTS  
255 DAVENPORT RD. TORONTO, ONT.



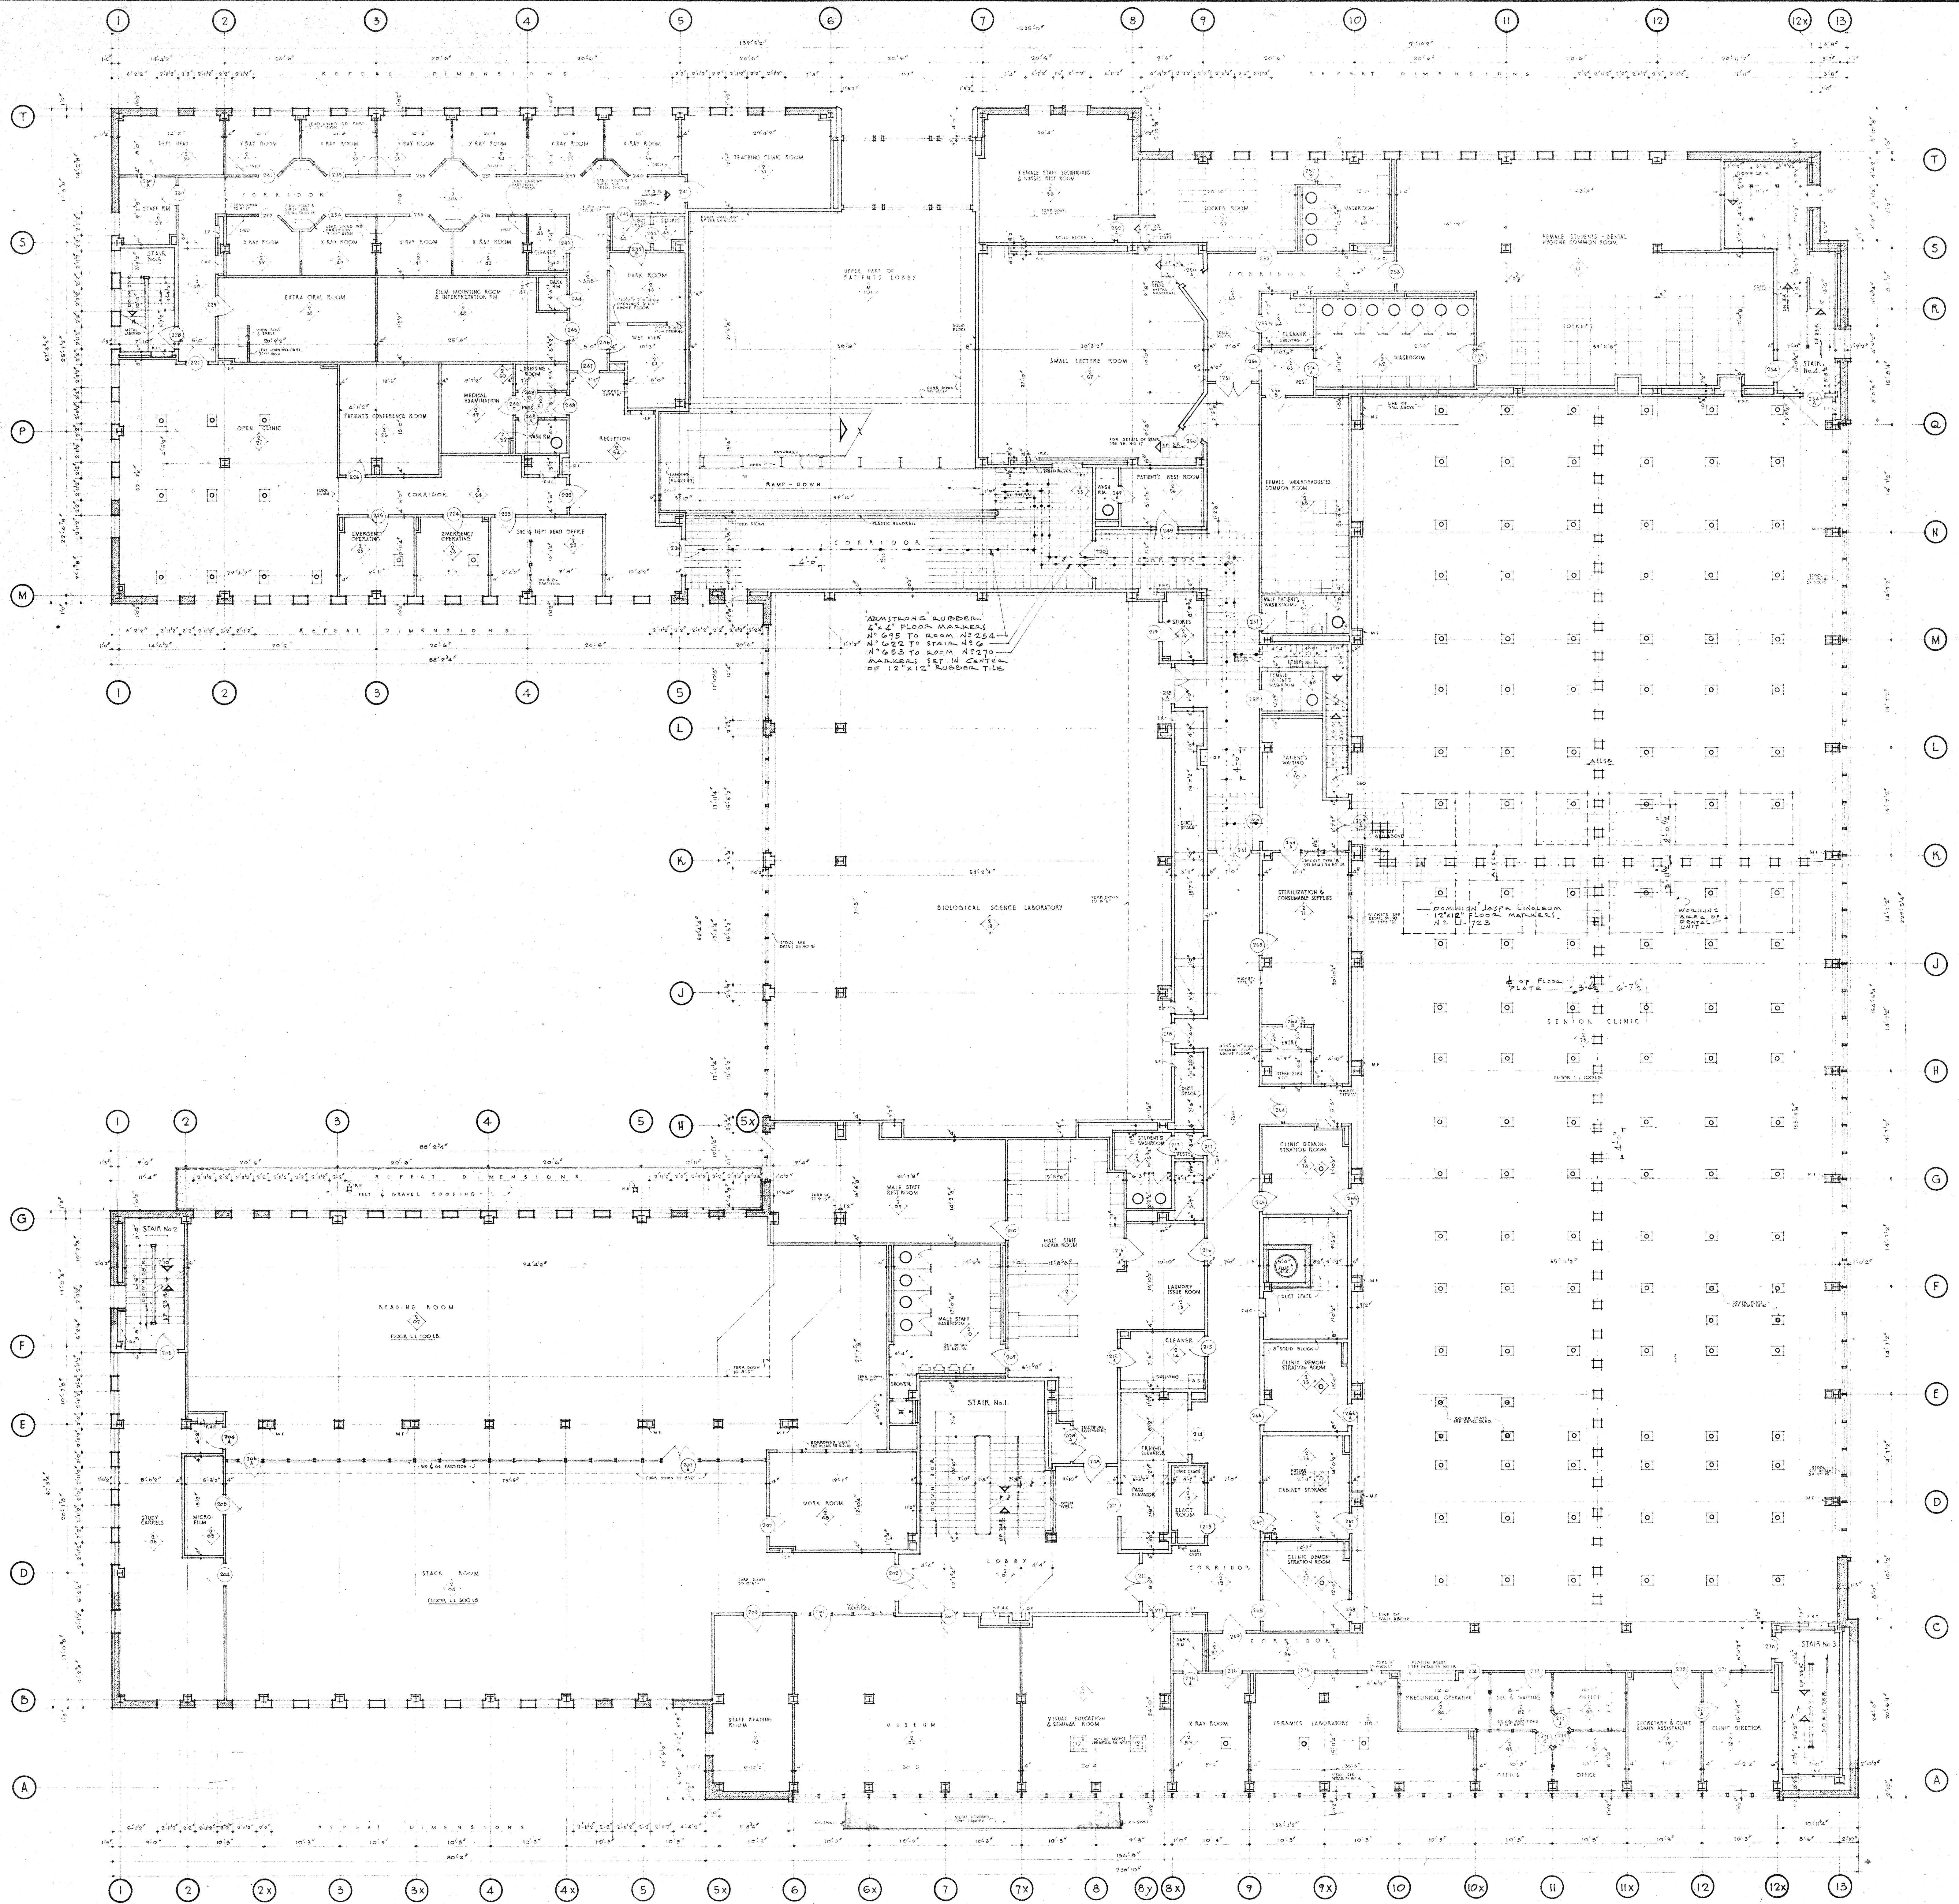

NOTE: FLOOR LIVE LOAD TO BE 75 LB. PER SQ. FT. UNLESS OTHERWISE NOTED.


| REVISIONS |          |          |                   |
|-----------|----------|----------|-------------------|
| DATE      | BY       | REVISION | REVISION          |
| 10/1/54   | B.M.A.M. | 1        | ADD FLOOR MARKERS |

**SECOND FLOOR PLAN**  
**SCHOOL OF DENTISTRY**  
**UNIVERSITY OF TORONTO**  
**EDWARD & CHESTNUT STREETS**  
**TORONTO ONTARIO**

|                      |                      |                      |                      |
|----------------------|----------------------|----------------------|----------------------|
| DATE: 10/1/54        | SCALE: 1/8" = 1'-0"  | DATE: 10/1/54        | DATE: 10/1/54        |
| CONTRACTOR: B.M.A.M. | CONTRACTOR: B.M.A.M. | CONTRACTOR: B.M.A.M. | CONTRACTOR: B.M.A.M. |
| CONTRACTOR: B.M.A.M. | CONTRACTOR: B.M.A.M. | CONTRACTOR: B.M.A.M. | CONTRACTOR: B.M.A.M. |
| CONTRACTOR: B.M.A.M. | CONTRACTOR: B.M.A.M. | CONTRACTOR: B.M.A.M. | CONTRACTOR: B.M.A.M. |

**ALLWARD & GOULLOCK** ARCHITECTS  
 240 DUNDAS STREET WEST, TORONTO, CAN.



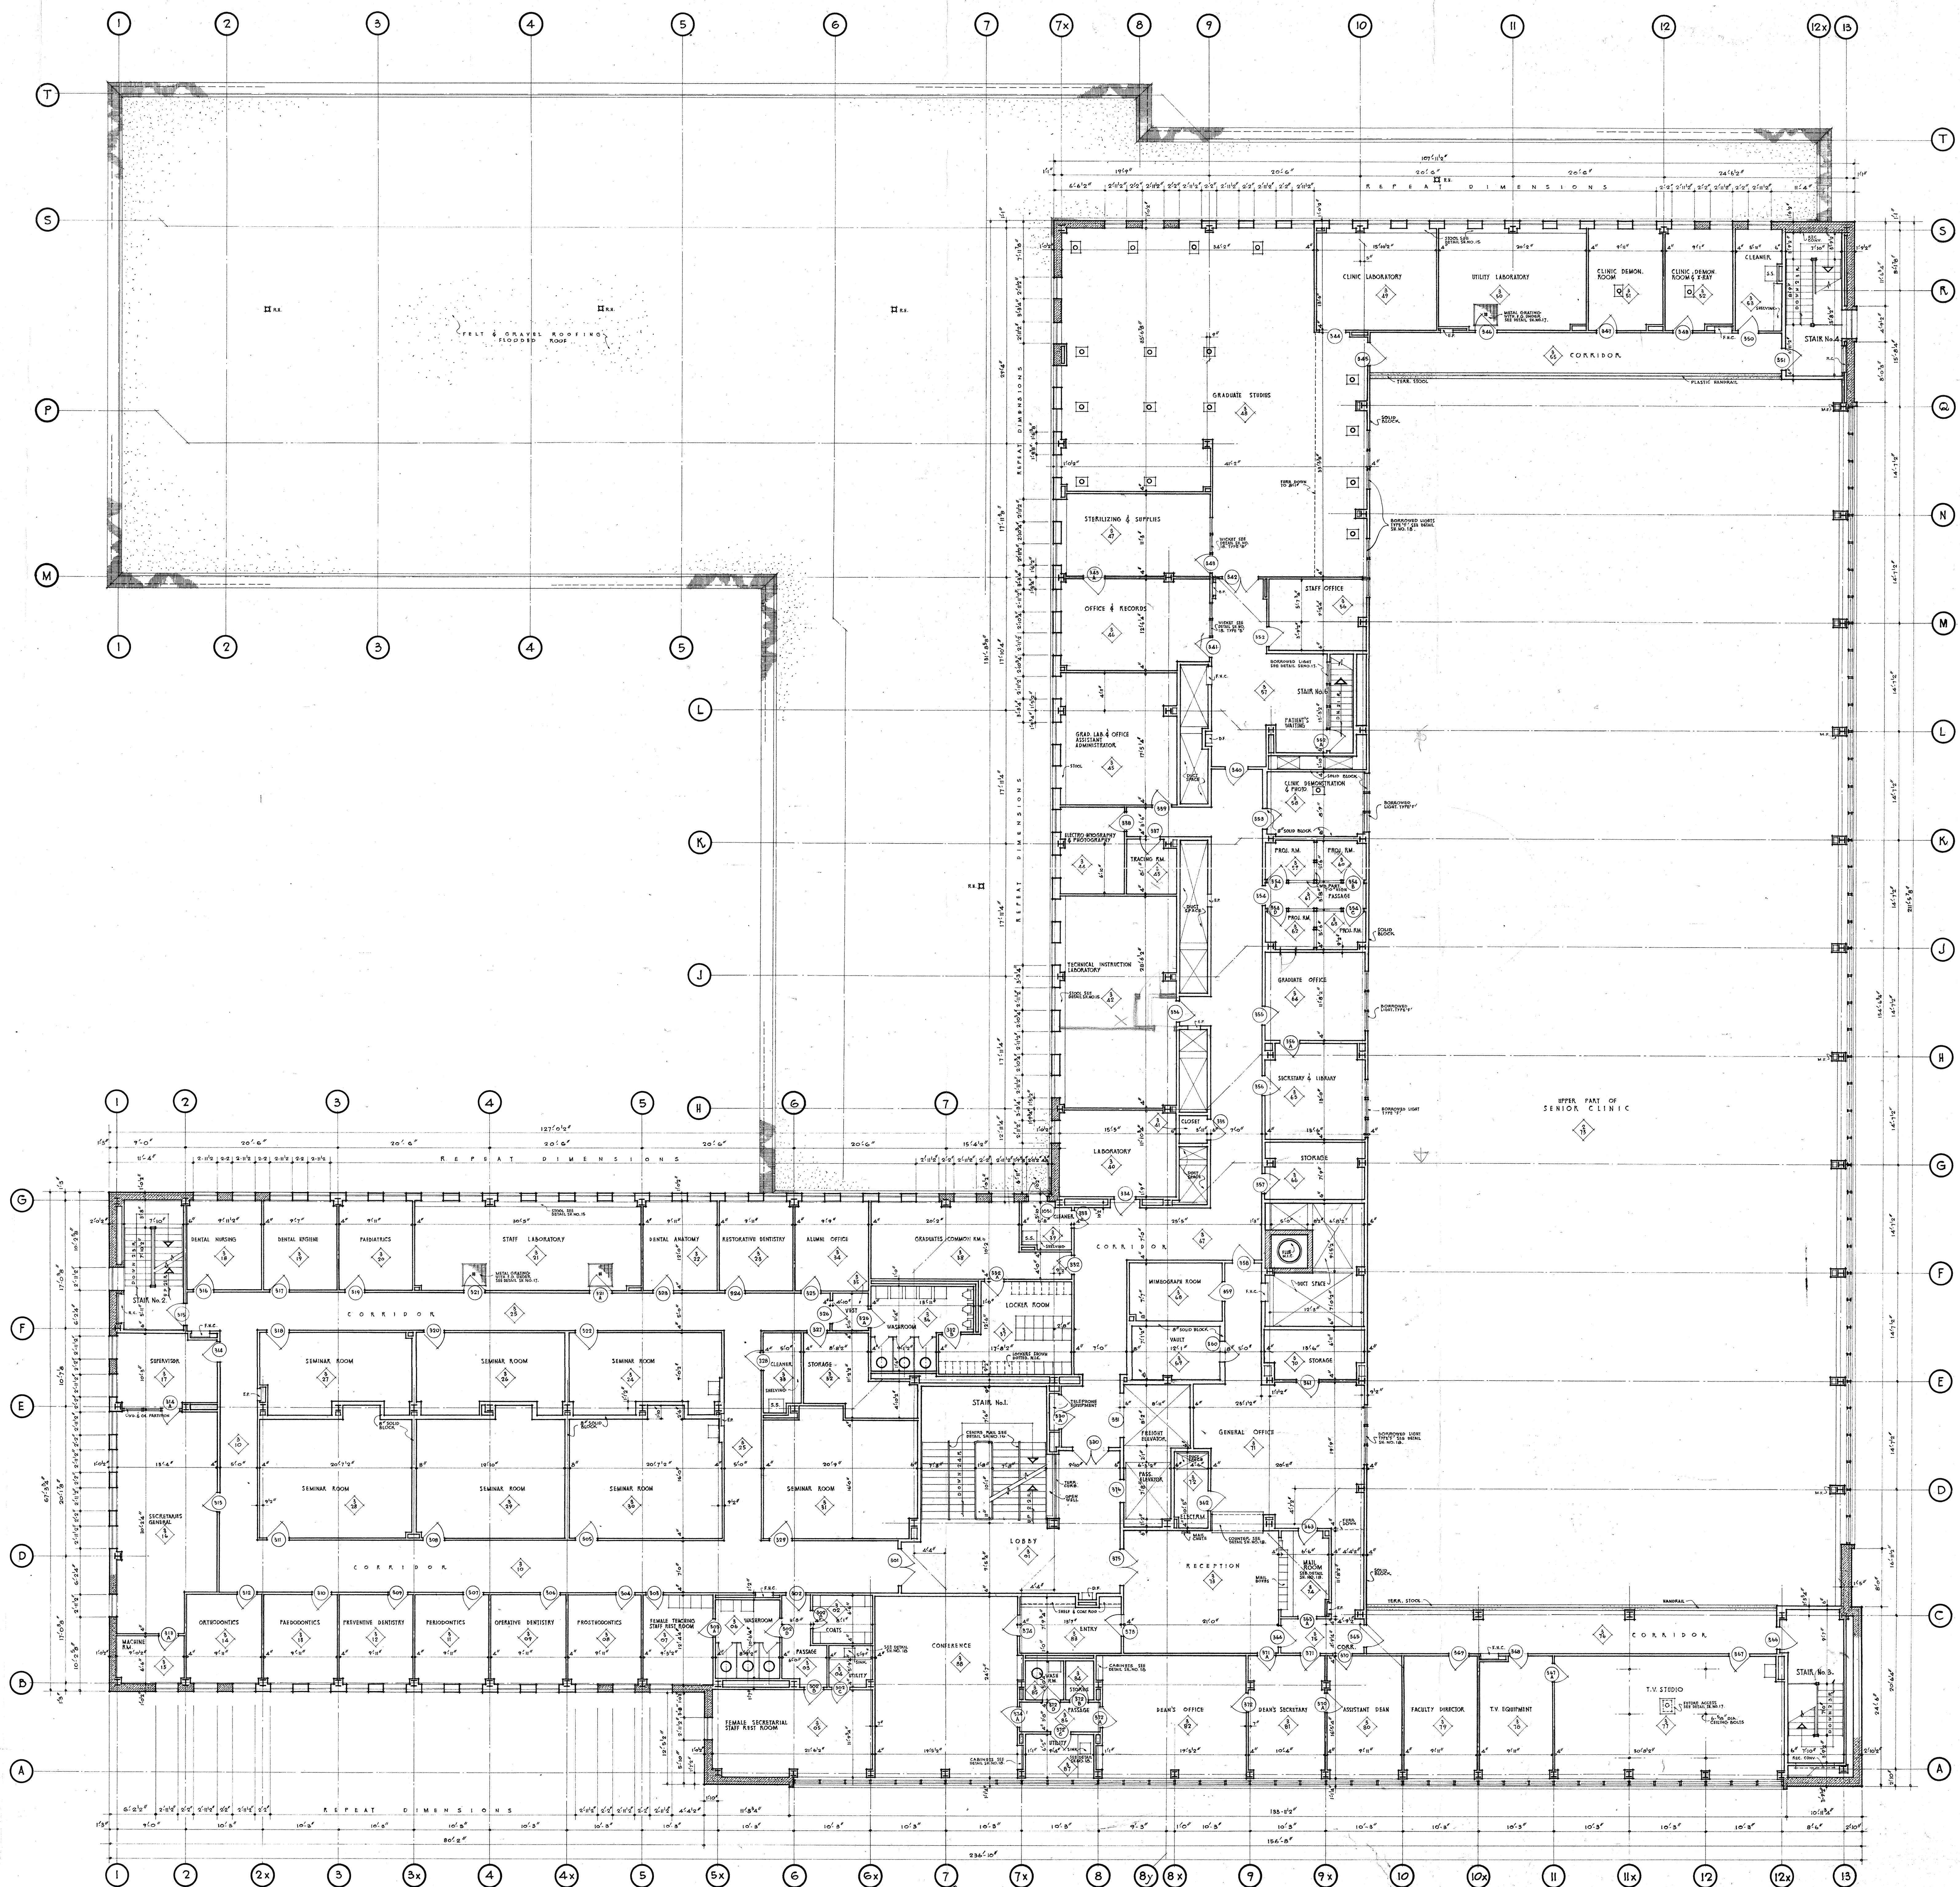

NOTE: FLOOR LIVE LOAD TO BE 75 LB. PER SQ. FT. UNLESS OTHERWISE NOTED.




| REVISIONS |           |    |
|-----------|-----------|----|
| DATE      | REVISIONS | BY |
|           |           |    |
|           |           |    |
|           |           |    |

**THIRD FLOOR PLAN**  
**SCHOOL OF DENTISTRY**  
**UNIVERSITY OF TORONTO**  
**EDWARD & CHESTNUT STREETS**  
**TORONTO ONTARIO**

|   |  |                             |
|---|--|-----------------------------|
| DRAWN BY: J. G. G. (J.G.G.)<br>CHECKED BY: J. G. G. (J.G.G.)<br>DATE: Jan. 22, 54 | ARCHITECT: ALLWARD & GOULLOCK<br>2100 BAYVIEW AVE. TORONTO, CAN. | SHEET: 6<br>TOTAL SHEETS: 6 |
|---|--|-----------------------------|

CONTRACTOR MUST REFER TO ALL DIMENSIONS AT THE BUILDING. ALL DIMENSIONS ARE PROPERTY OF THE ARCHITECTS.



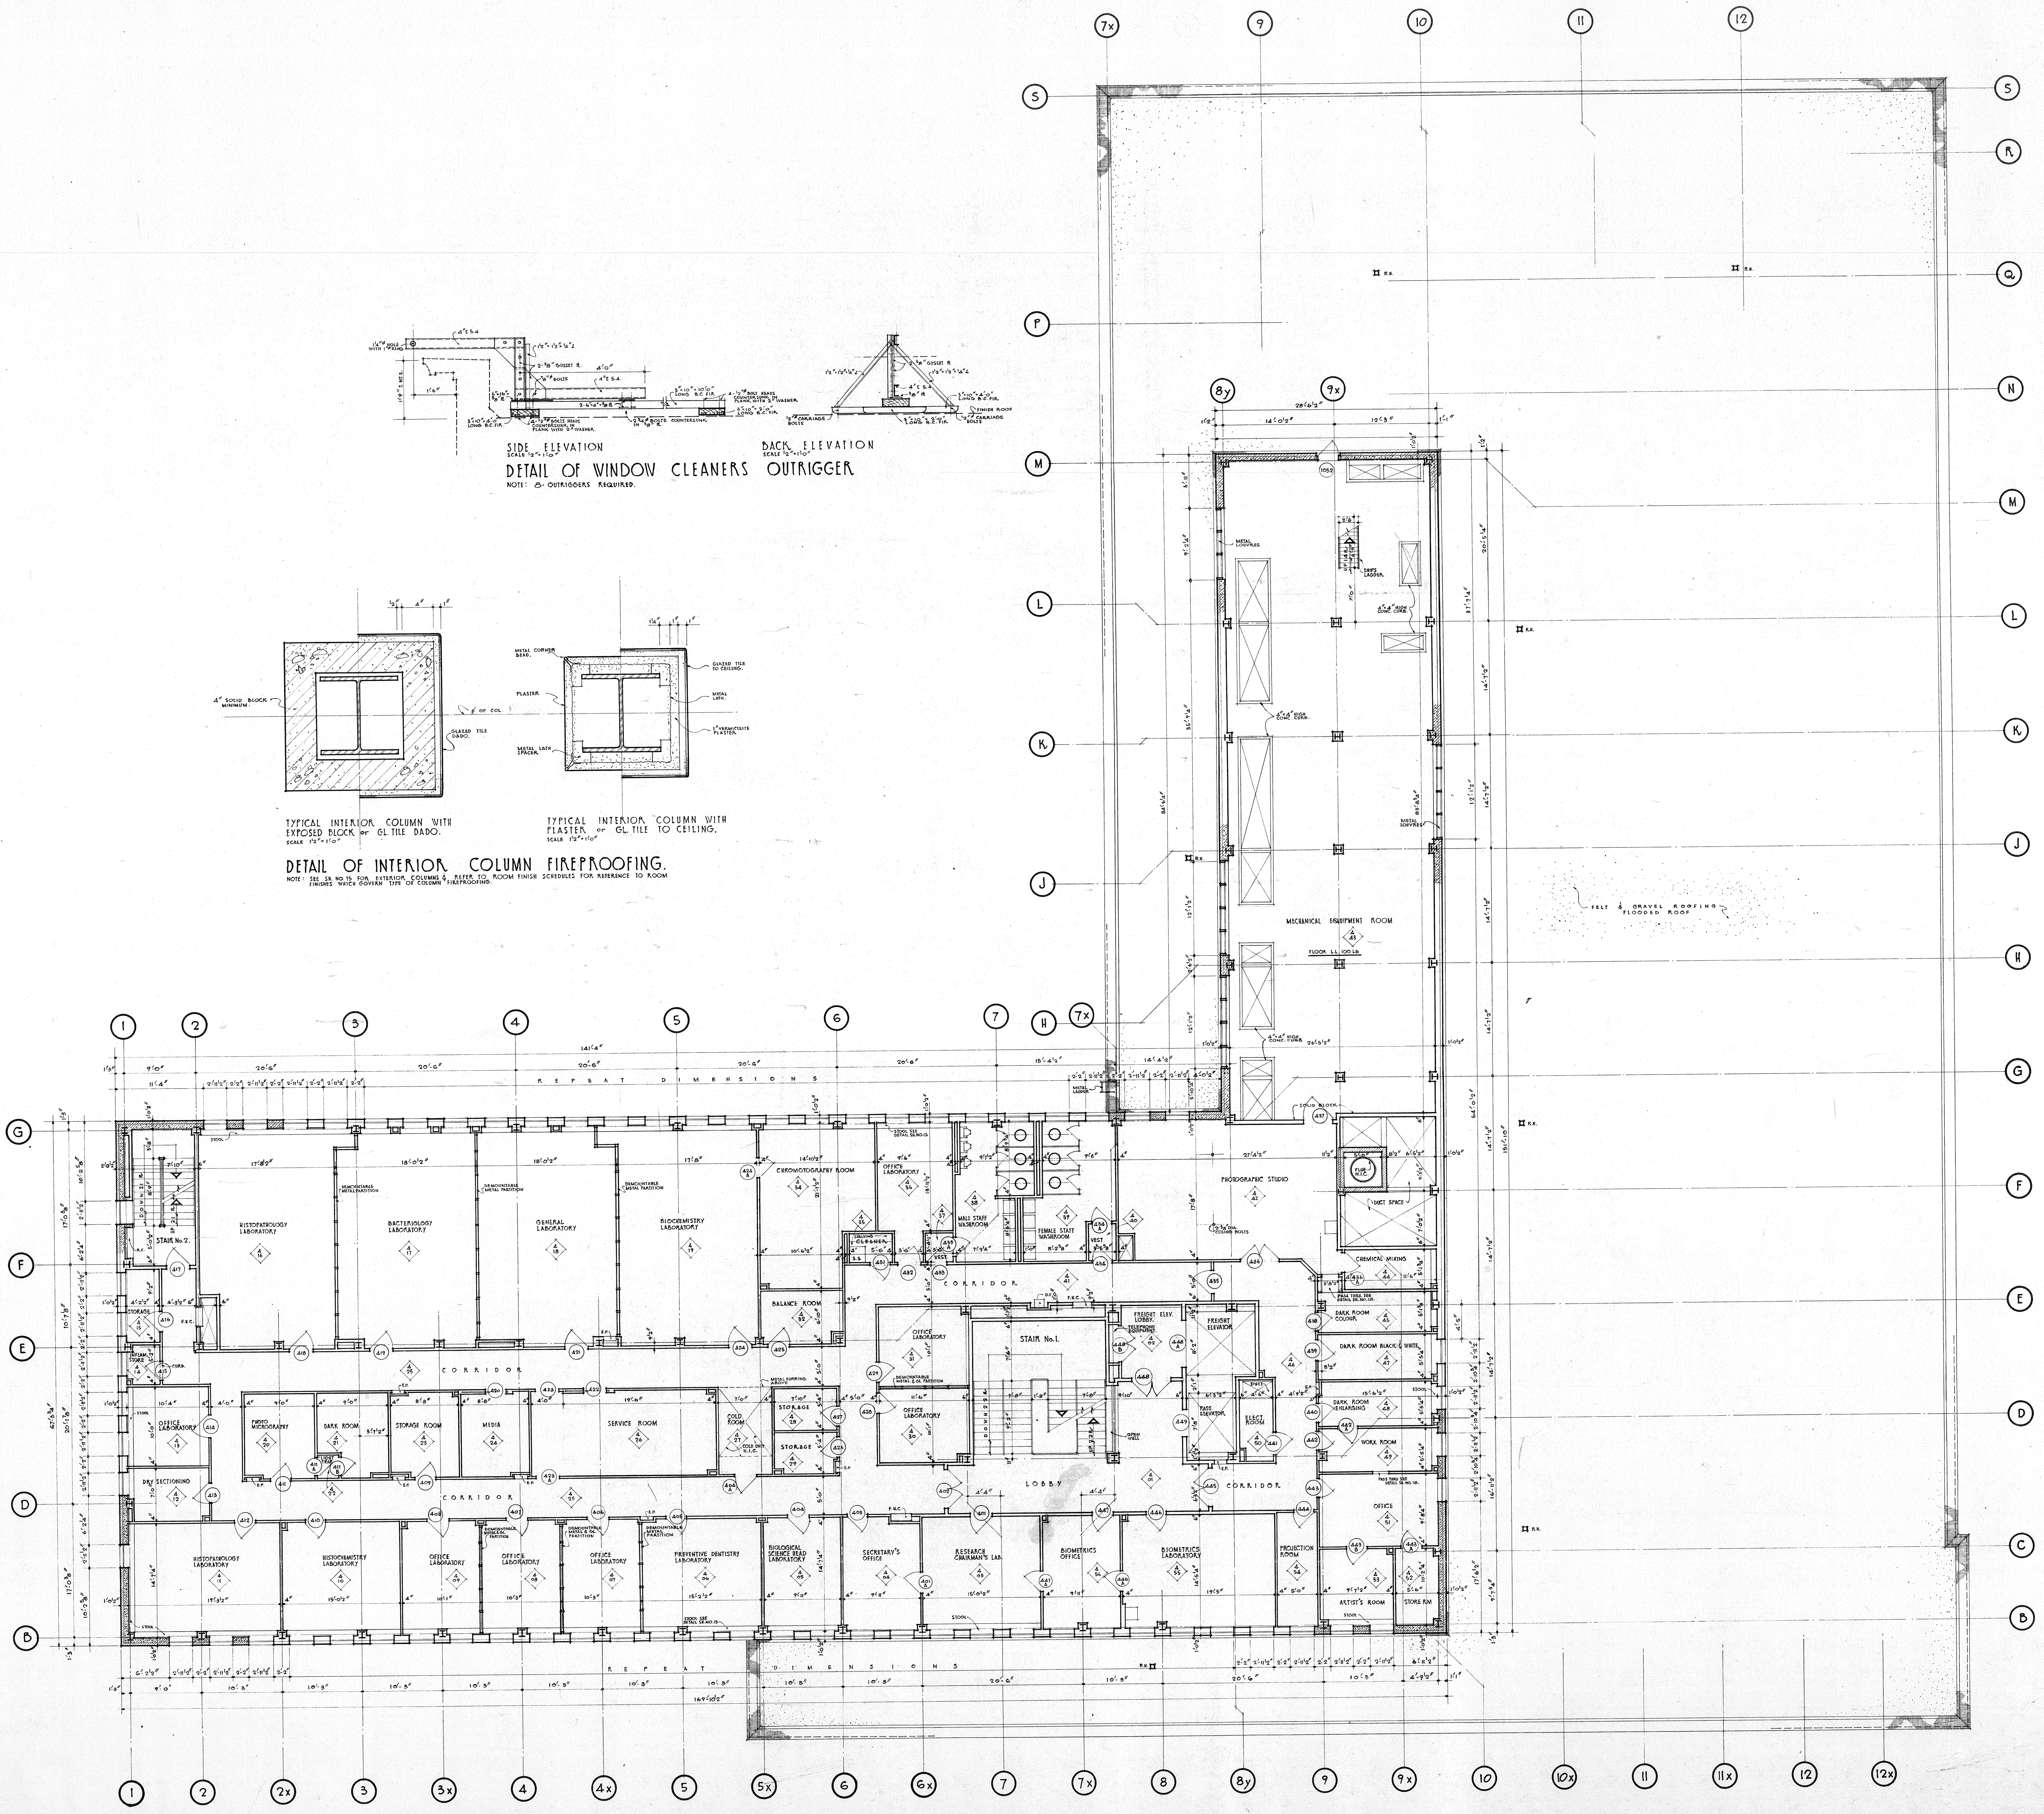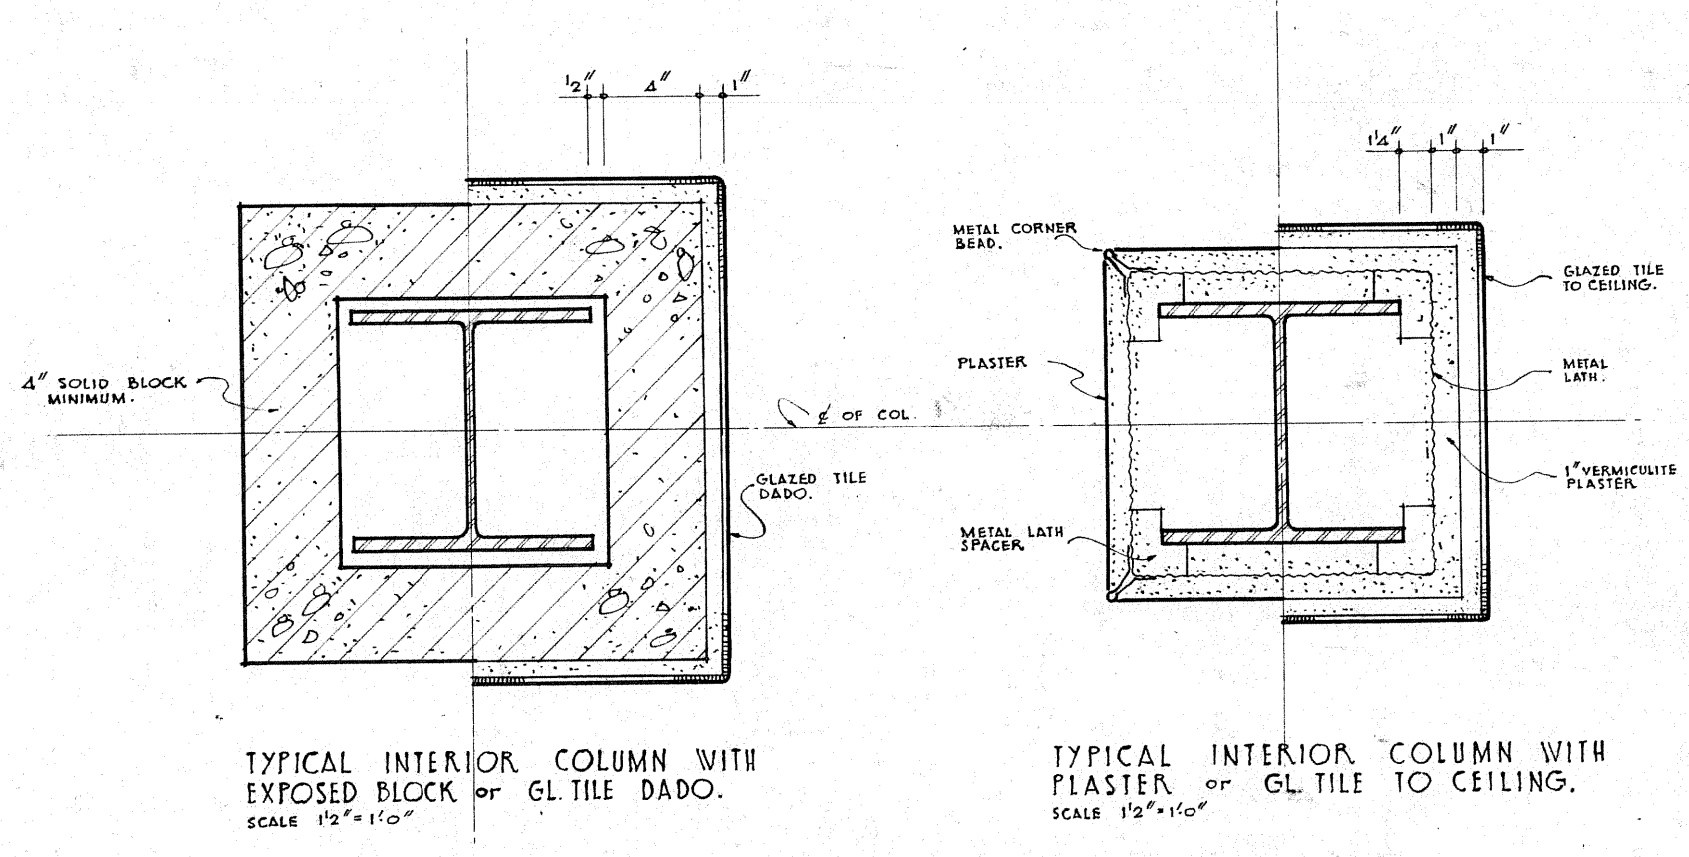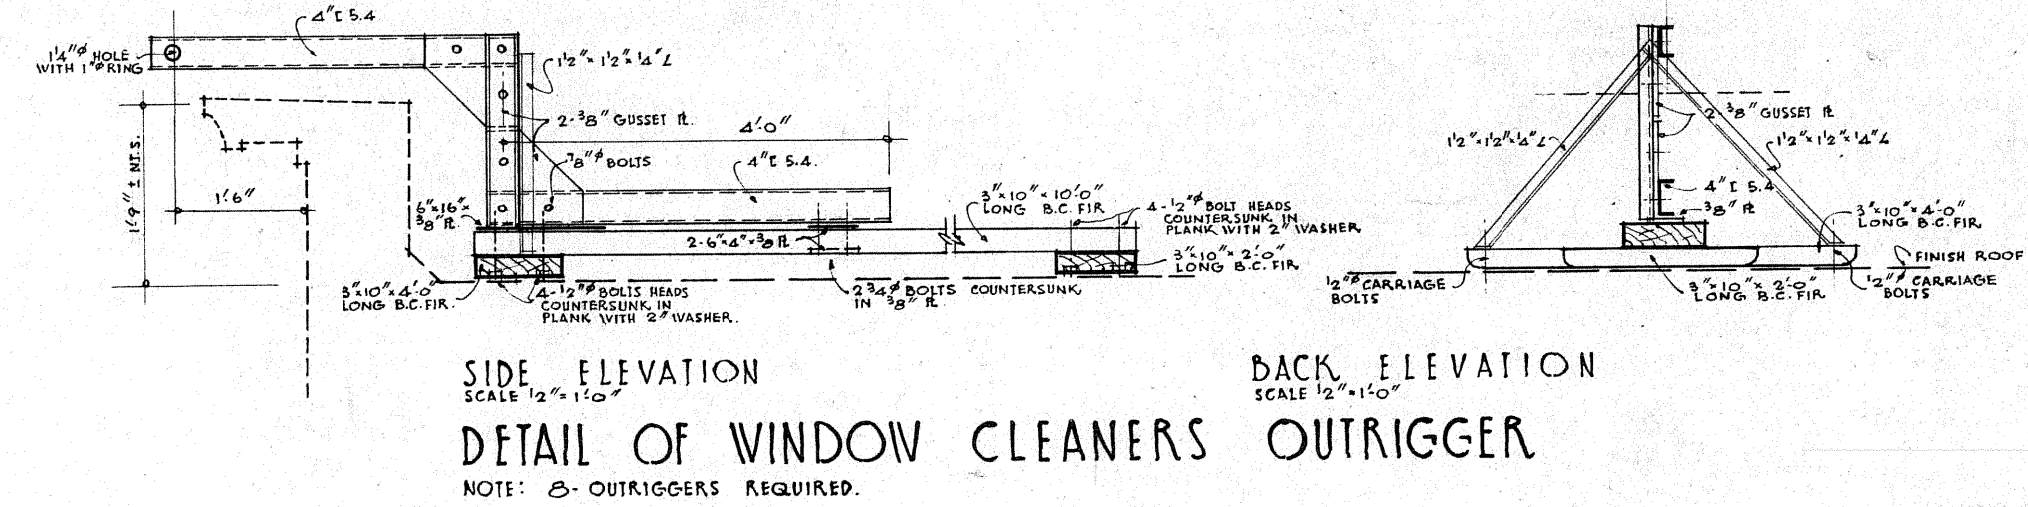

NOTE: FLOOR LIVE LOAD TO BE 75 LB. PER SQ. FT. UNLESS OTHERWISE NOTED.

| REVISIONS |    |           |         |
|-----------|----|-----------|---------|
| DATE      | BY | REVISIONS | REMARKS |
|           |    |           |         |
|           |    |           |         |
|           |    |           |         |

**FOURTH FLOOR PLAN**

**SCHOOL OF DENTISTRY**  
UNIVERSITY OF TORONTO  
EDWARD & CHESTNUT STREETS  
TORONTO, ONTARIO








| DESIGNED BY | CHECKED BY | SCALE                   | DATE        | CORR. |
|-------------|------------|-------------------------|-------------|-------|
|             |            | 1/4" = 1'-0" & AS NOTED | JAN. 26, 55 |       |

CONTRACTOR MUST READ & VERIFY ALL DIMENSIONS & FINISHES AT THE BUILDING. ALL DIMENSIONS ARE PROPERTY OF THE ARCHITECT.



**ALLIARD & GOULINLOCK** ARCHITECTS  
215 DAVENPORT ROAD

**7**



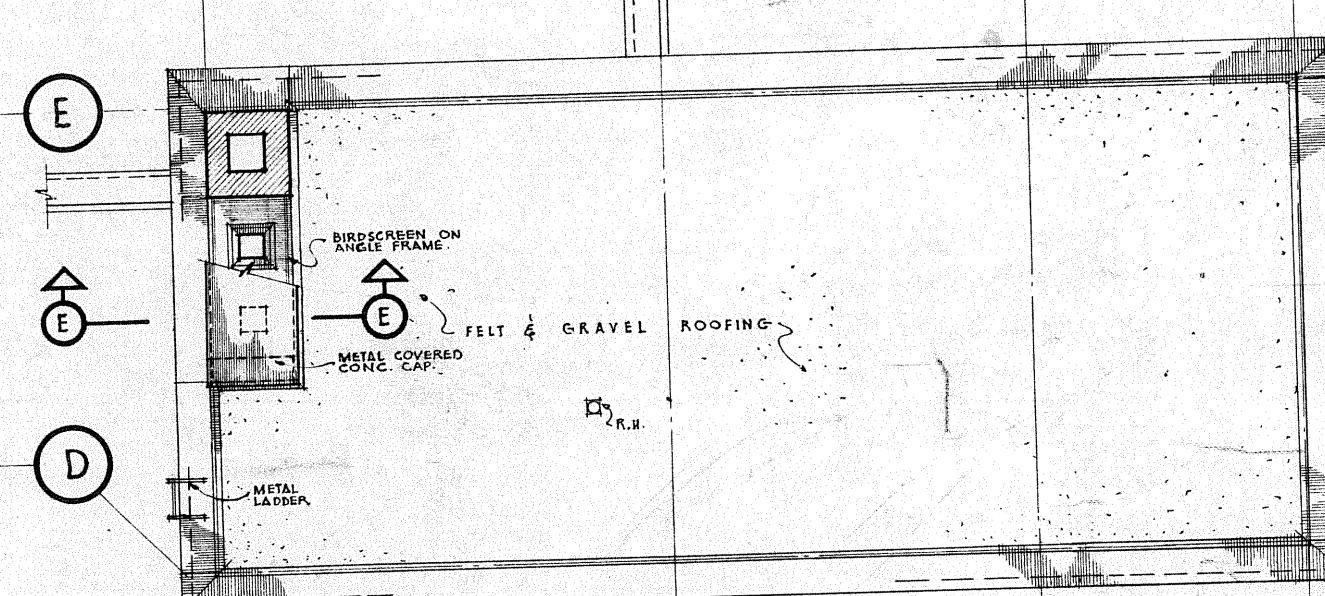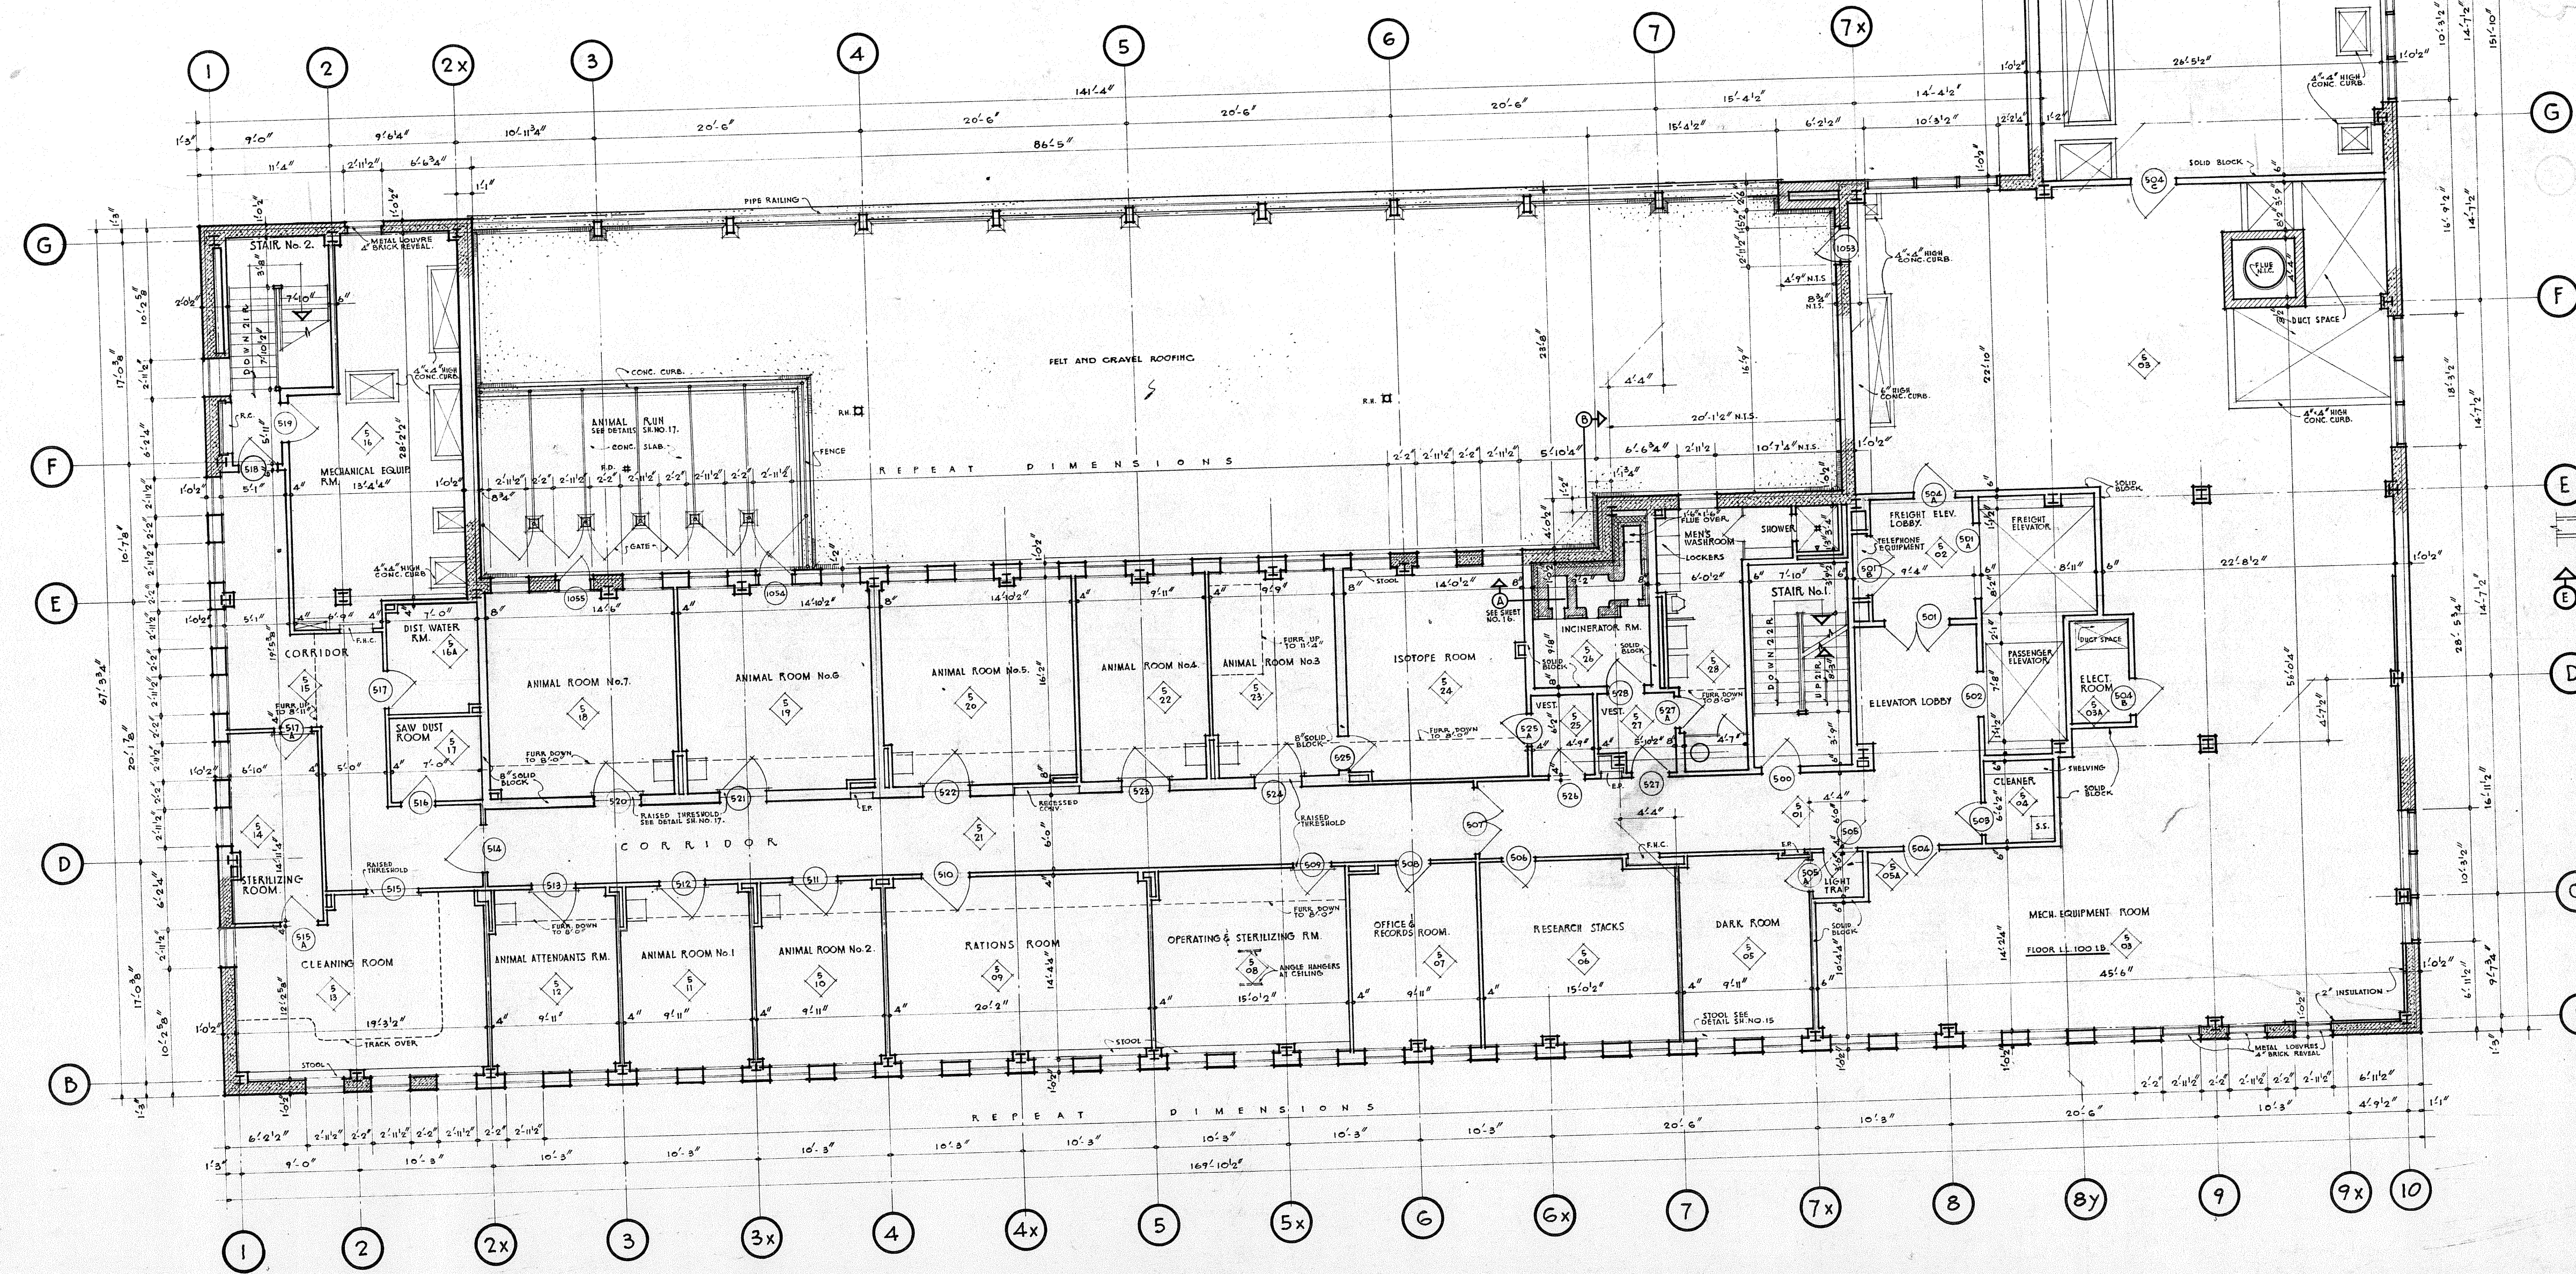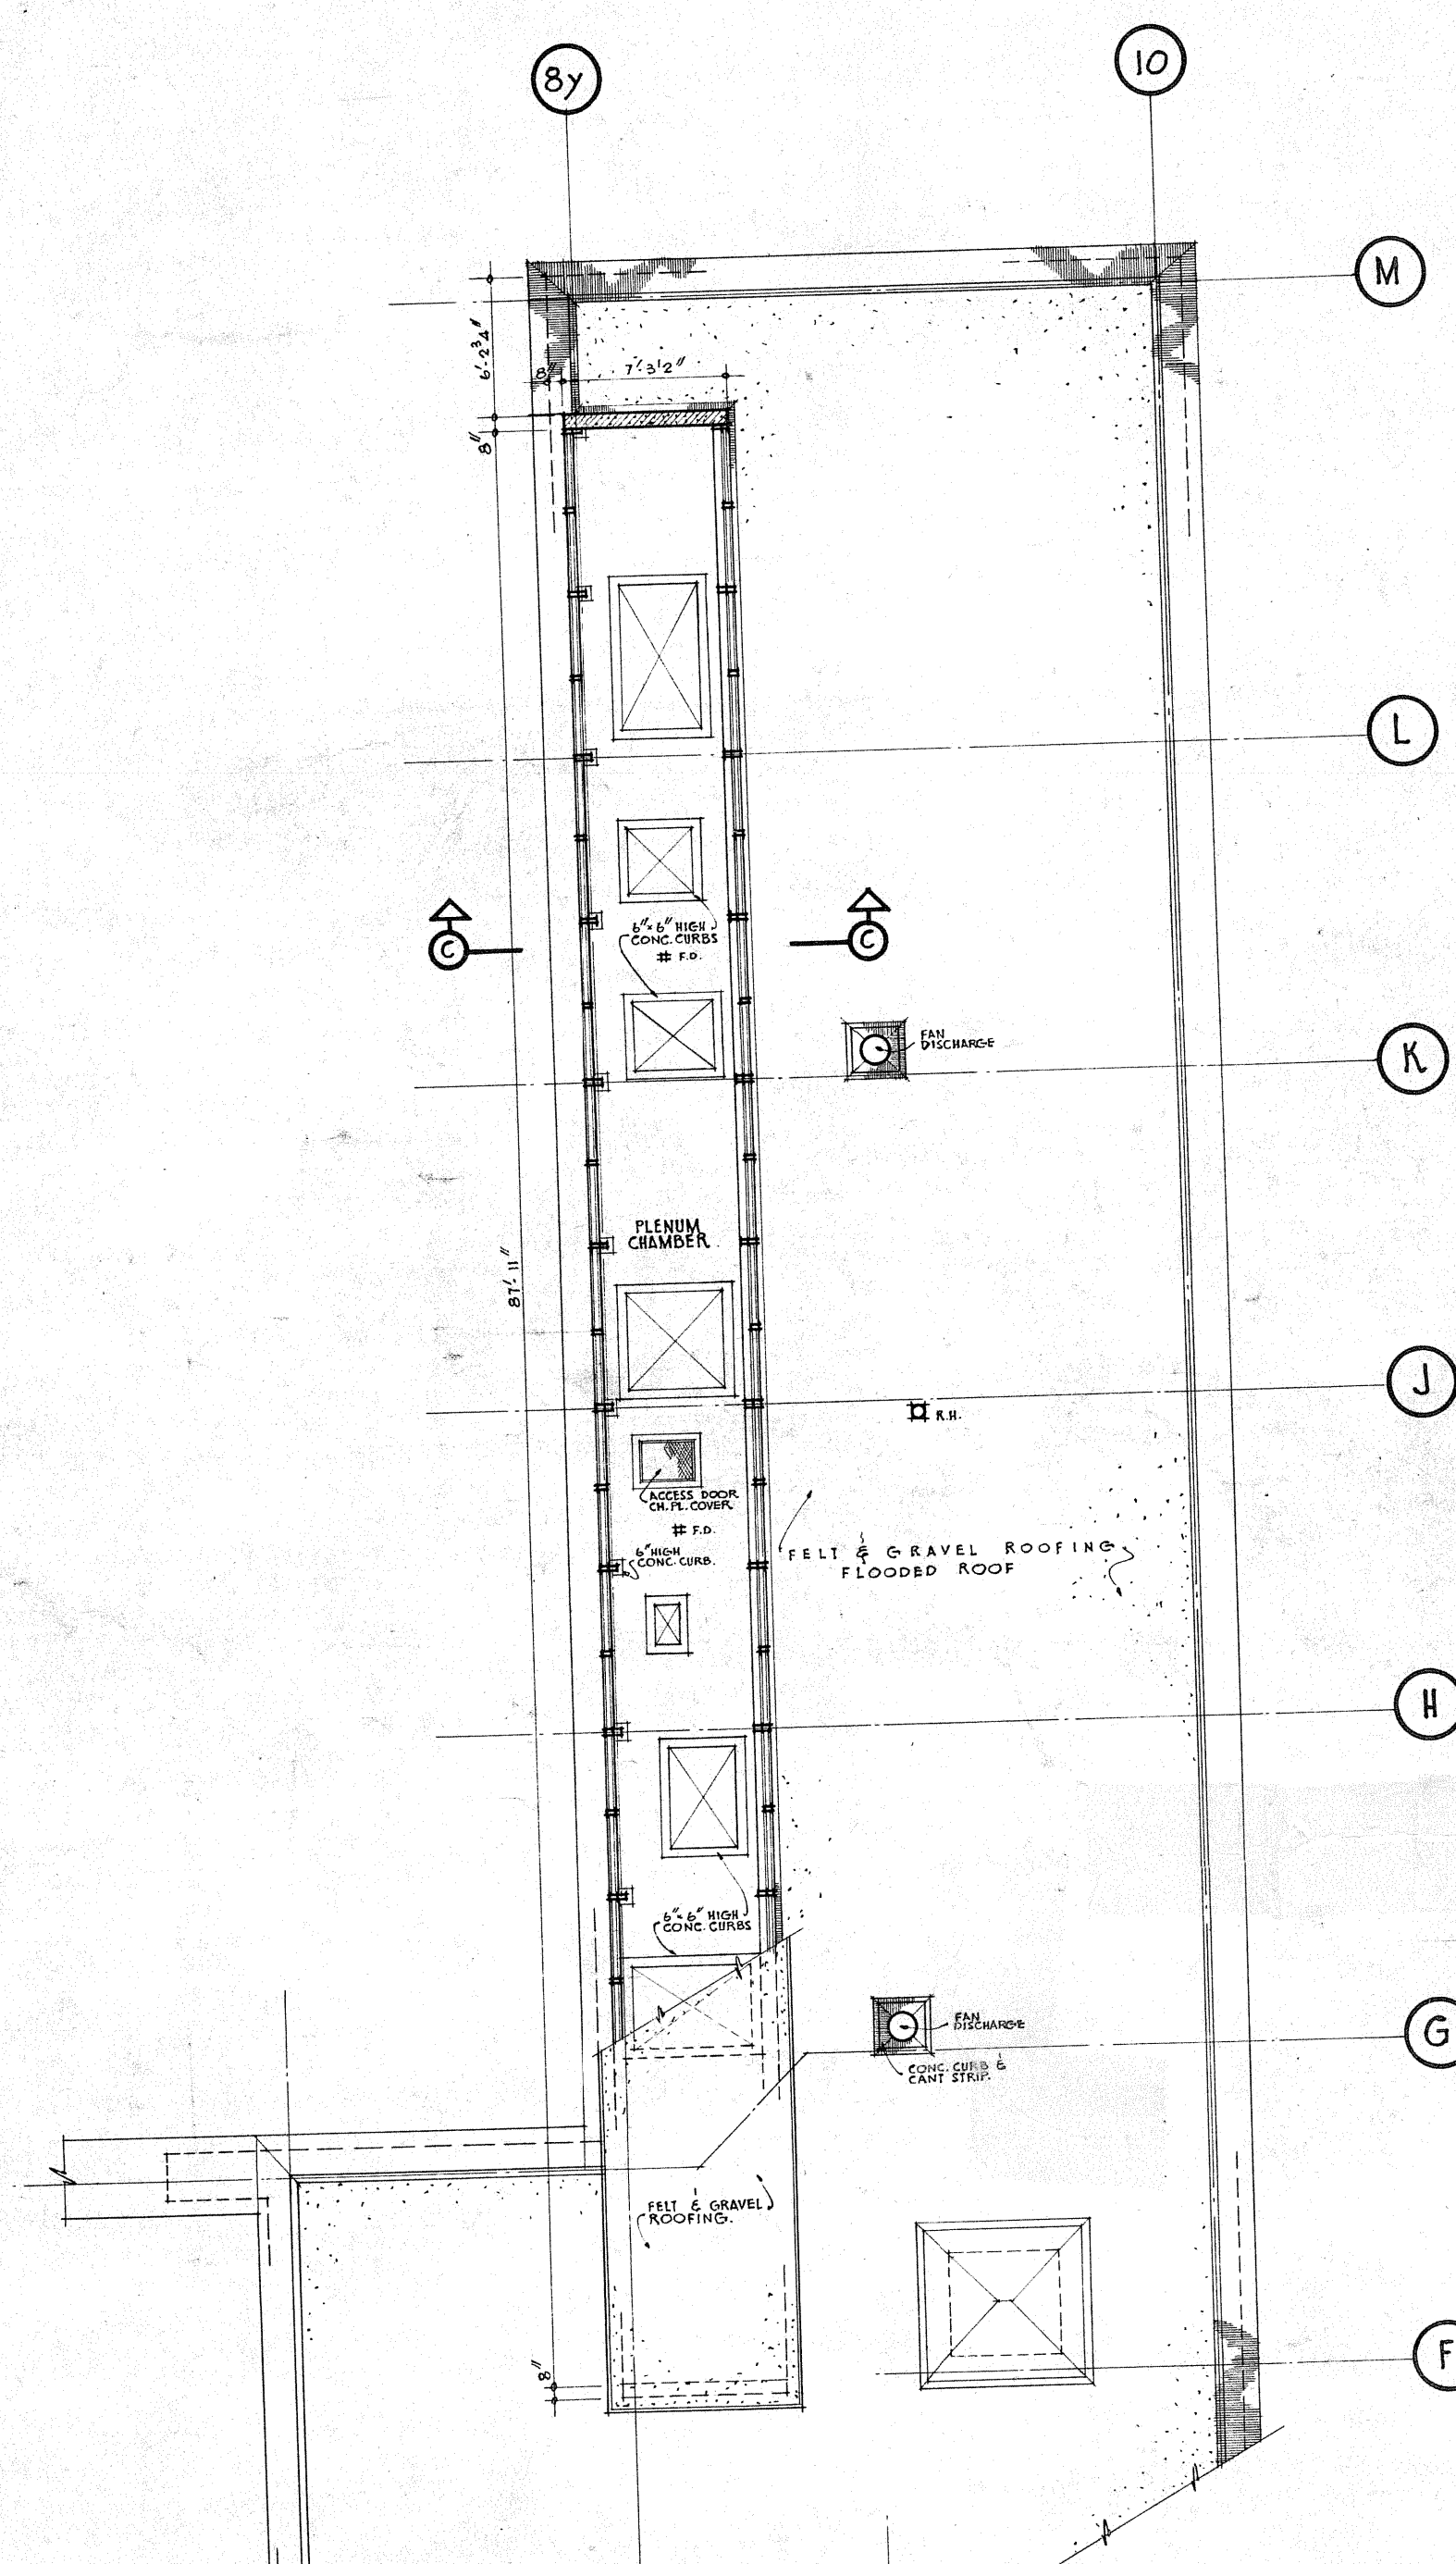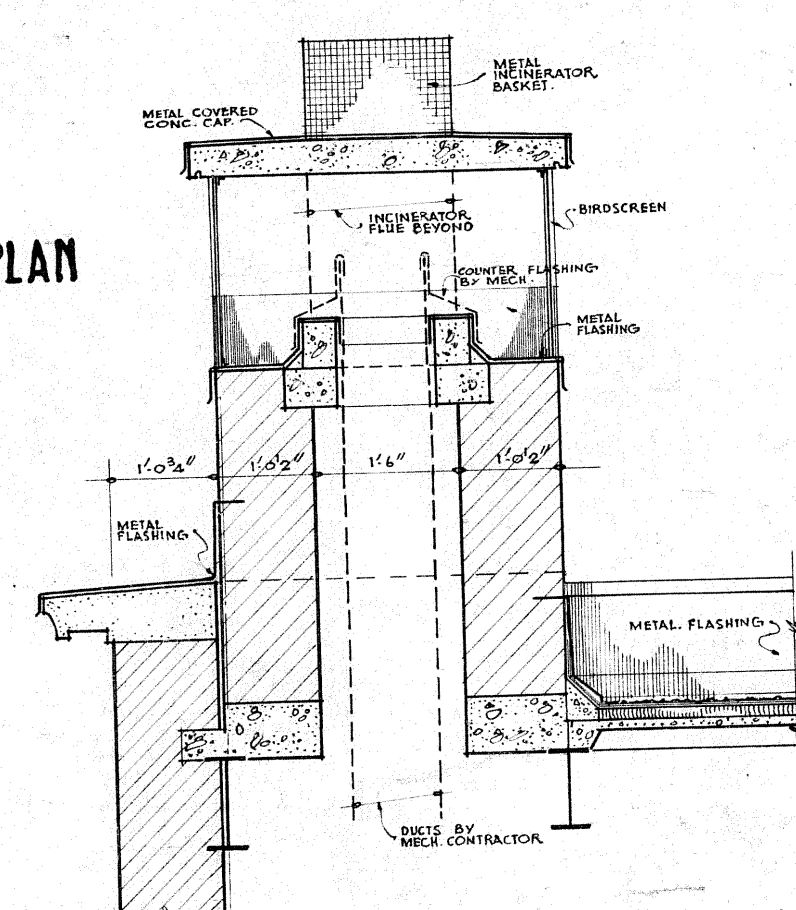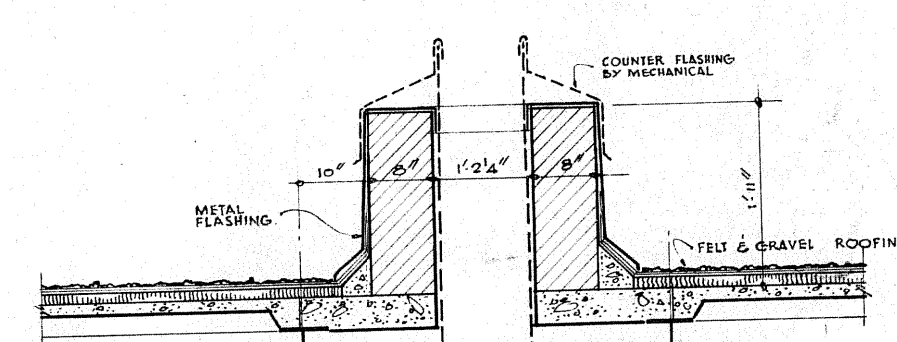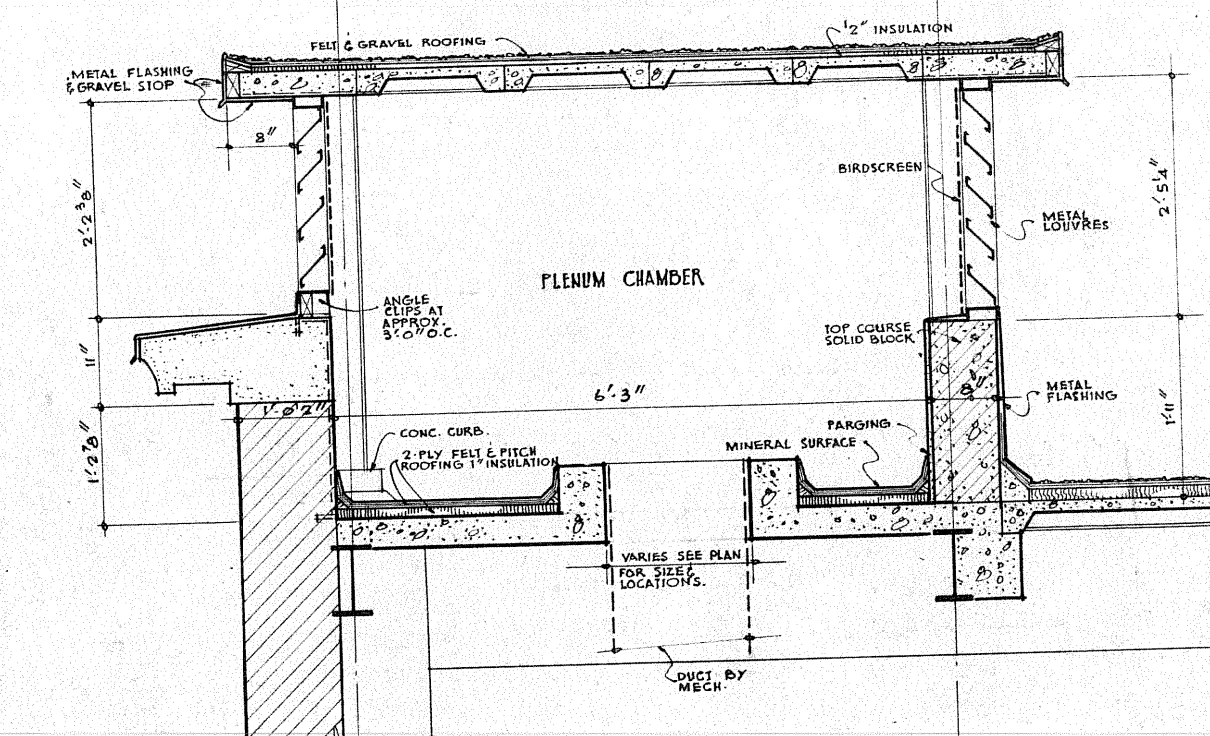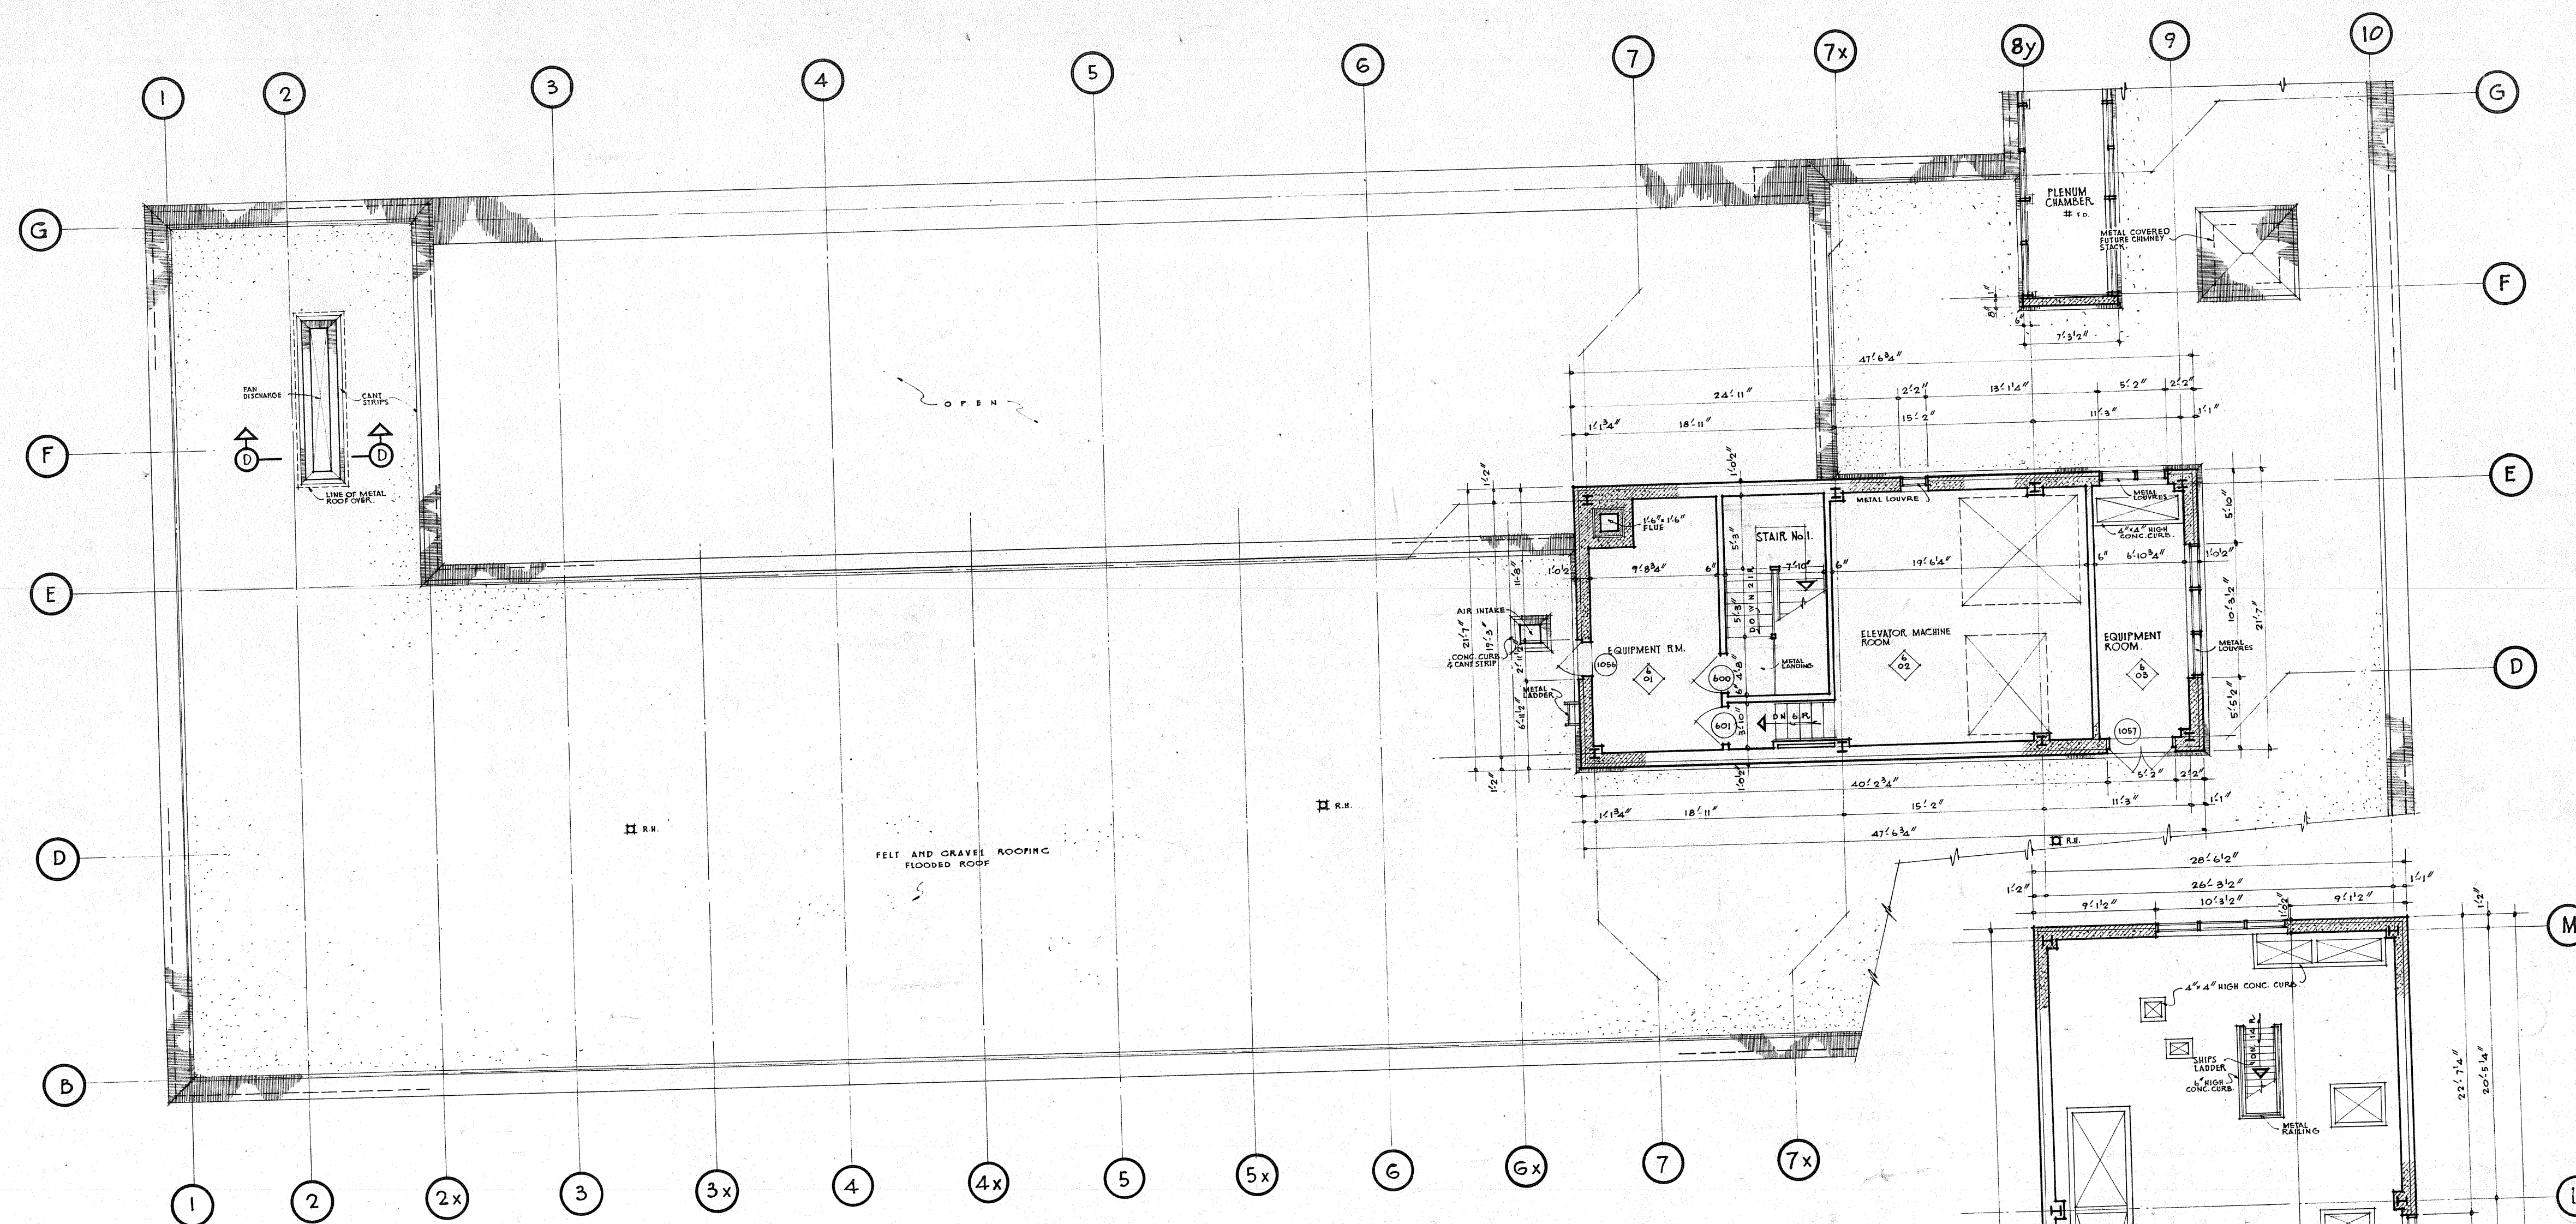

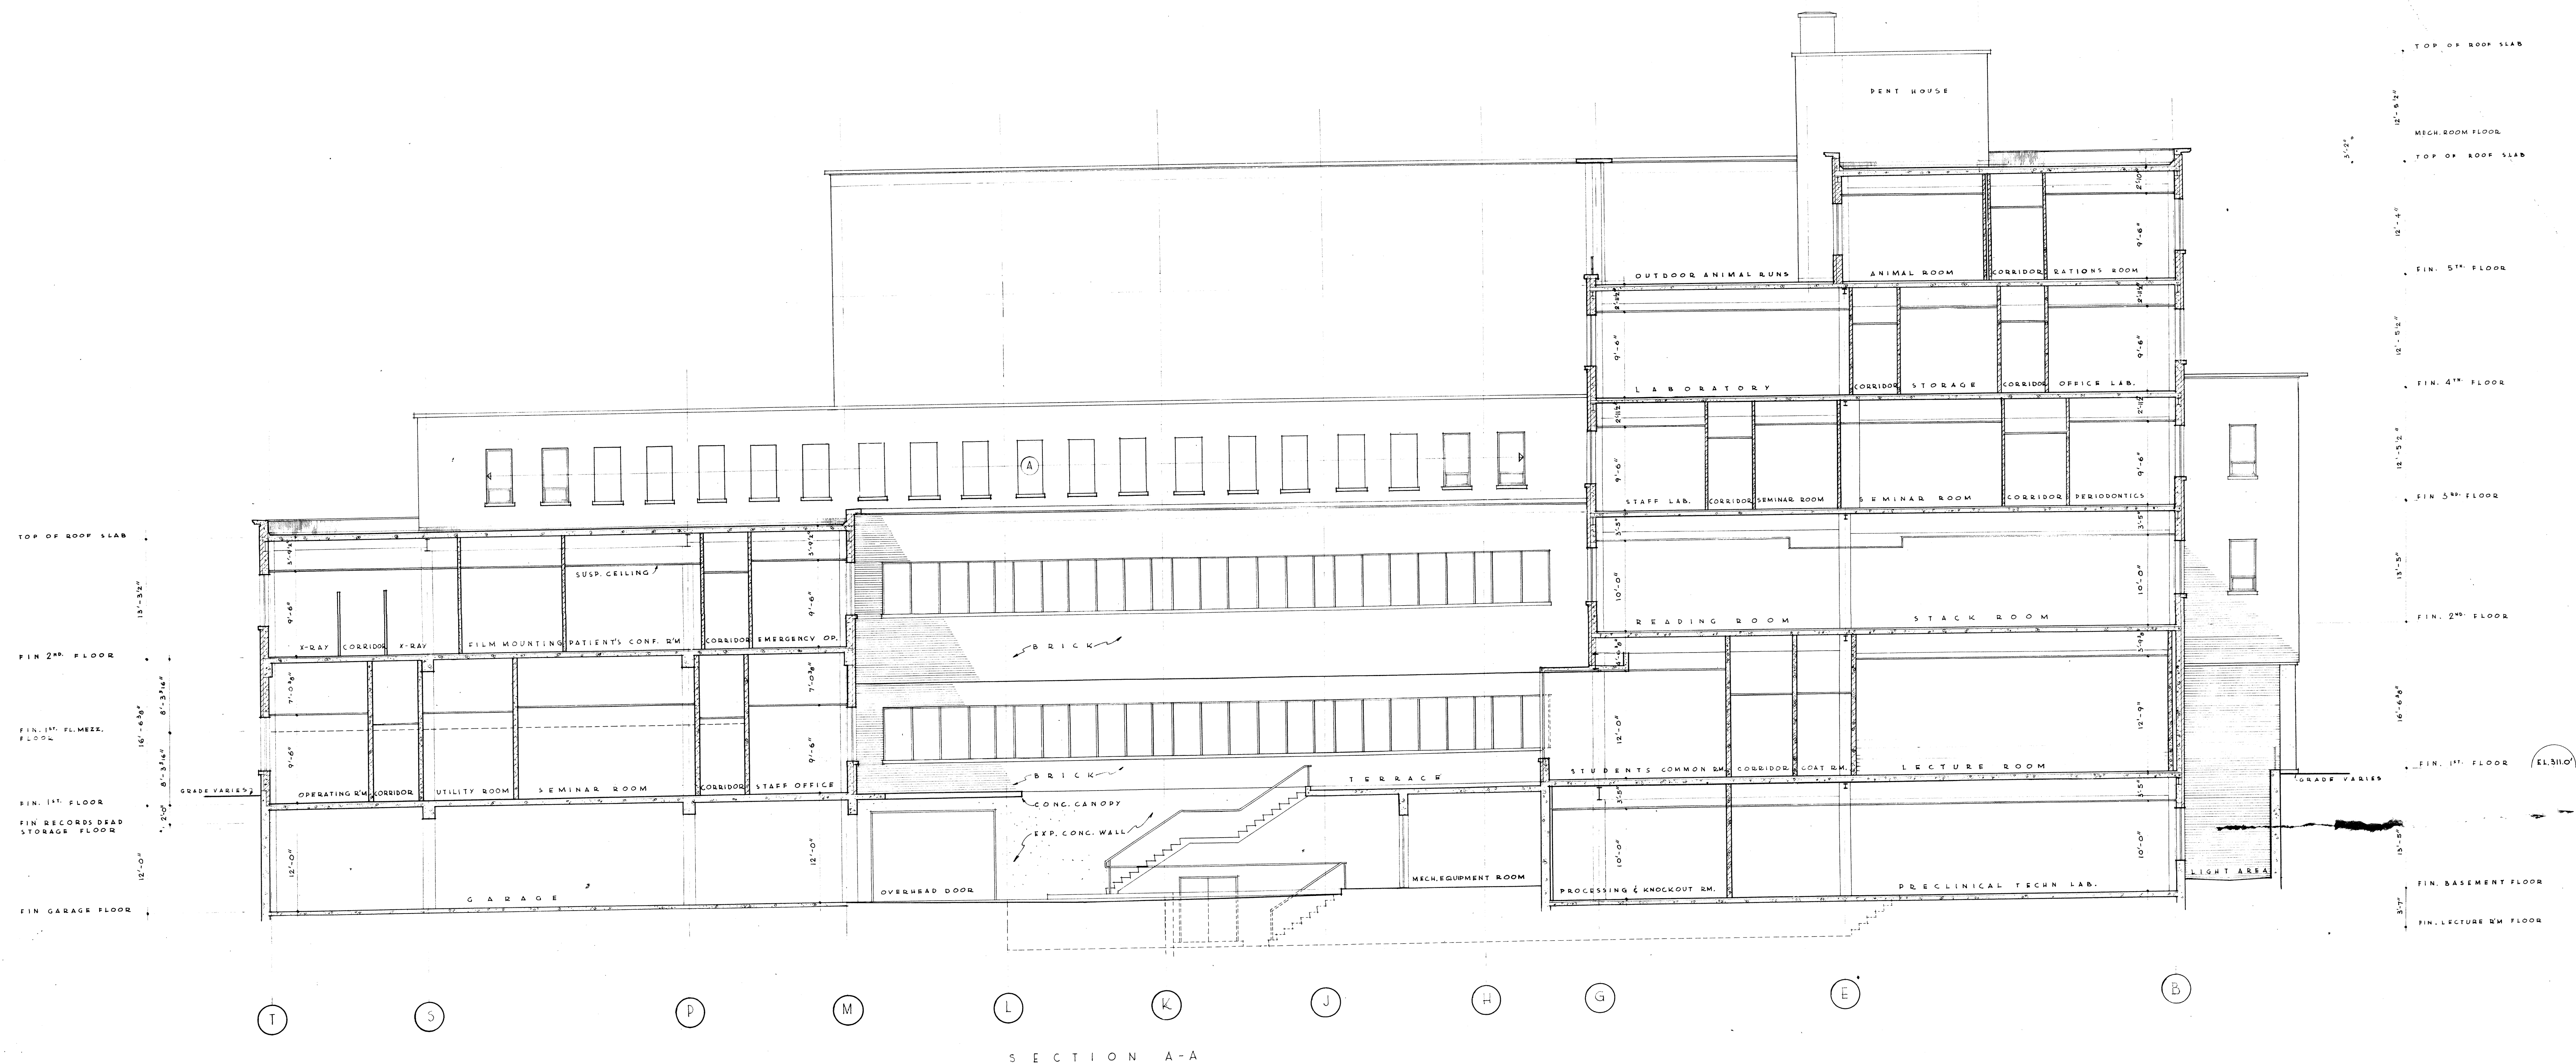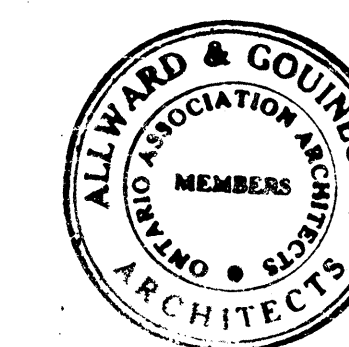

[illegible]

## SECTIONS

**SCHOOL OF DENTISTRY  
UNIVERSITY OF TORONTO  
EDWARD & CHESTNUT STREETS  
TORONTO ONTARIO**

|  |         |       |      |             |
|--|---------|-------|------|-------------|
| DRAWN BY   | CHECKED | SCALE | DATE | COM<br>540  |
| CONTRACTOR MUST TAKE & VERIFY ALL MEASUREMENTS<br>AT THE BUILDING. ALL DRAWINGS ARE PROPERTY OF<br>THE ARCHITECTS. |         |       |      | SHEET<br>12 |
| ALLWARD & COMPANY<br>245 DAVENPORT   |         |       |      | ARCHITECTS  |

ALLWARD & GORMAN  
245 DAVENPORT



