

TSSS Pape

Project No.	2520	Addendum No.	02
Date	27 August 2026	Pages	3
Location	1076 Pape Ave, Toronto, ON		

The following changes, additions, deletions, and clarifications are hereby made an integral part of the documents, including the drawings and specifications for the above project. Acknowledgement for receipt of this addendum shall be indicated on the Tender Proposal.

Item	Description
------	-------------

- | | |
|----|--|
| 1. | Question: Please also provide existing roofing system composition/build-up. |
| | Answer: Please see attached existing building drawings A-4 & A-8. |
-

End of addendum 02.

DRAWINGS MUST NOT BE SCALED.
CONTRACTOR MUST CHECK AND VERIFY
ALL DIMENSIONS, DRAWINGS AND
SPECIFICATIONS ON SITE AND REPORT
ANY DISCREPANCIES TO THE ARCHITECT
BEFORE PROCEEDING WITH ANY PART
OF THE WORK.

ALL DRAWINGS AND RELATED DOCUMENTS
ARE THE COPYRIGHT OF THE ARCHITECTS
AND MUST BE RETURNED UPON REQUEST.
REPRODUCTION OF DRAWINGS AND
DOCUMENTS IN PART OR IN WHOLE IS
FORBIDDEN WITHOUT THE ARCHITECTS
WRITTEN PERMISSION.
DRAWINGS ARE NOT TO BE USED FOR
CONSTRUCTION UNLESS SIGNED BY THE
ARCHITECT-IN-CHARGE.

REVISIONS		
NO.	DATE	DESCRIPTION
	6/3/90	FOR TENDER
	8/3/90	FOR PERMIT
1	10.6.90	RAMP GUARDRAIL

ALL WORK TO CONFORM
TO REQUIREMENTS OF
ONTARIO BUILDING CODE

SUBJECT TO FIELD INSPECTION

REB
R.E. BARNETT
ARCHITECT

ONTARIO ASSOCIATION
OF
ARCHITECTS
R. E. BARNETT
LICENCE
3026


121 AVENUE ROAD
TORONTO, ONTARIO, M5R 2G3
416-960-8121

PROJECT:
TOUCHSTONE
1076 PAPE AVE.


DRAWING TITLE:
ELEVATIONS

RECEIVED
JUN 22 1990
BUILDING DIVISION
BOROUGH OF EAST YORK

SCALE: INDICATE	DRAWN: R.P.
DATE: MARCH/90	CHECKED:
PROJECT NO: 1-800-1	DRAWING NO: A-4

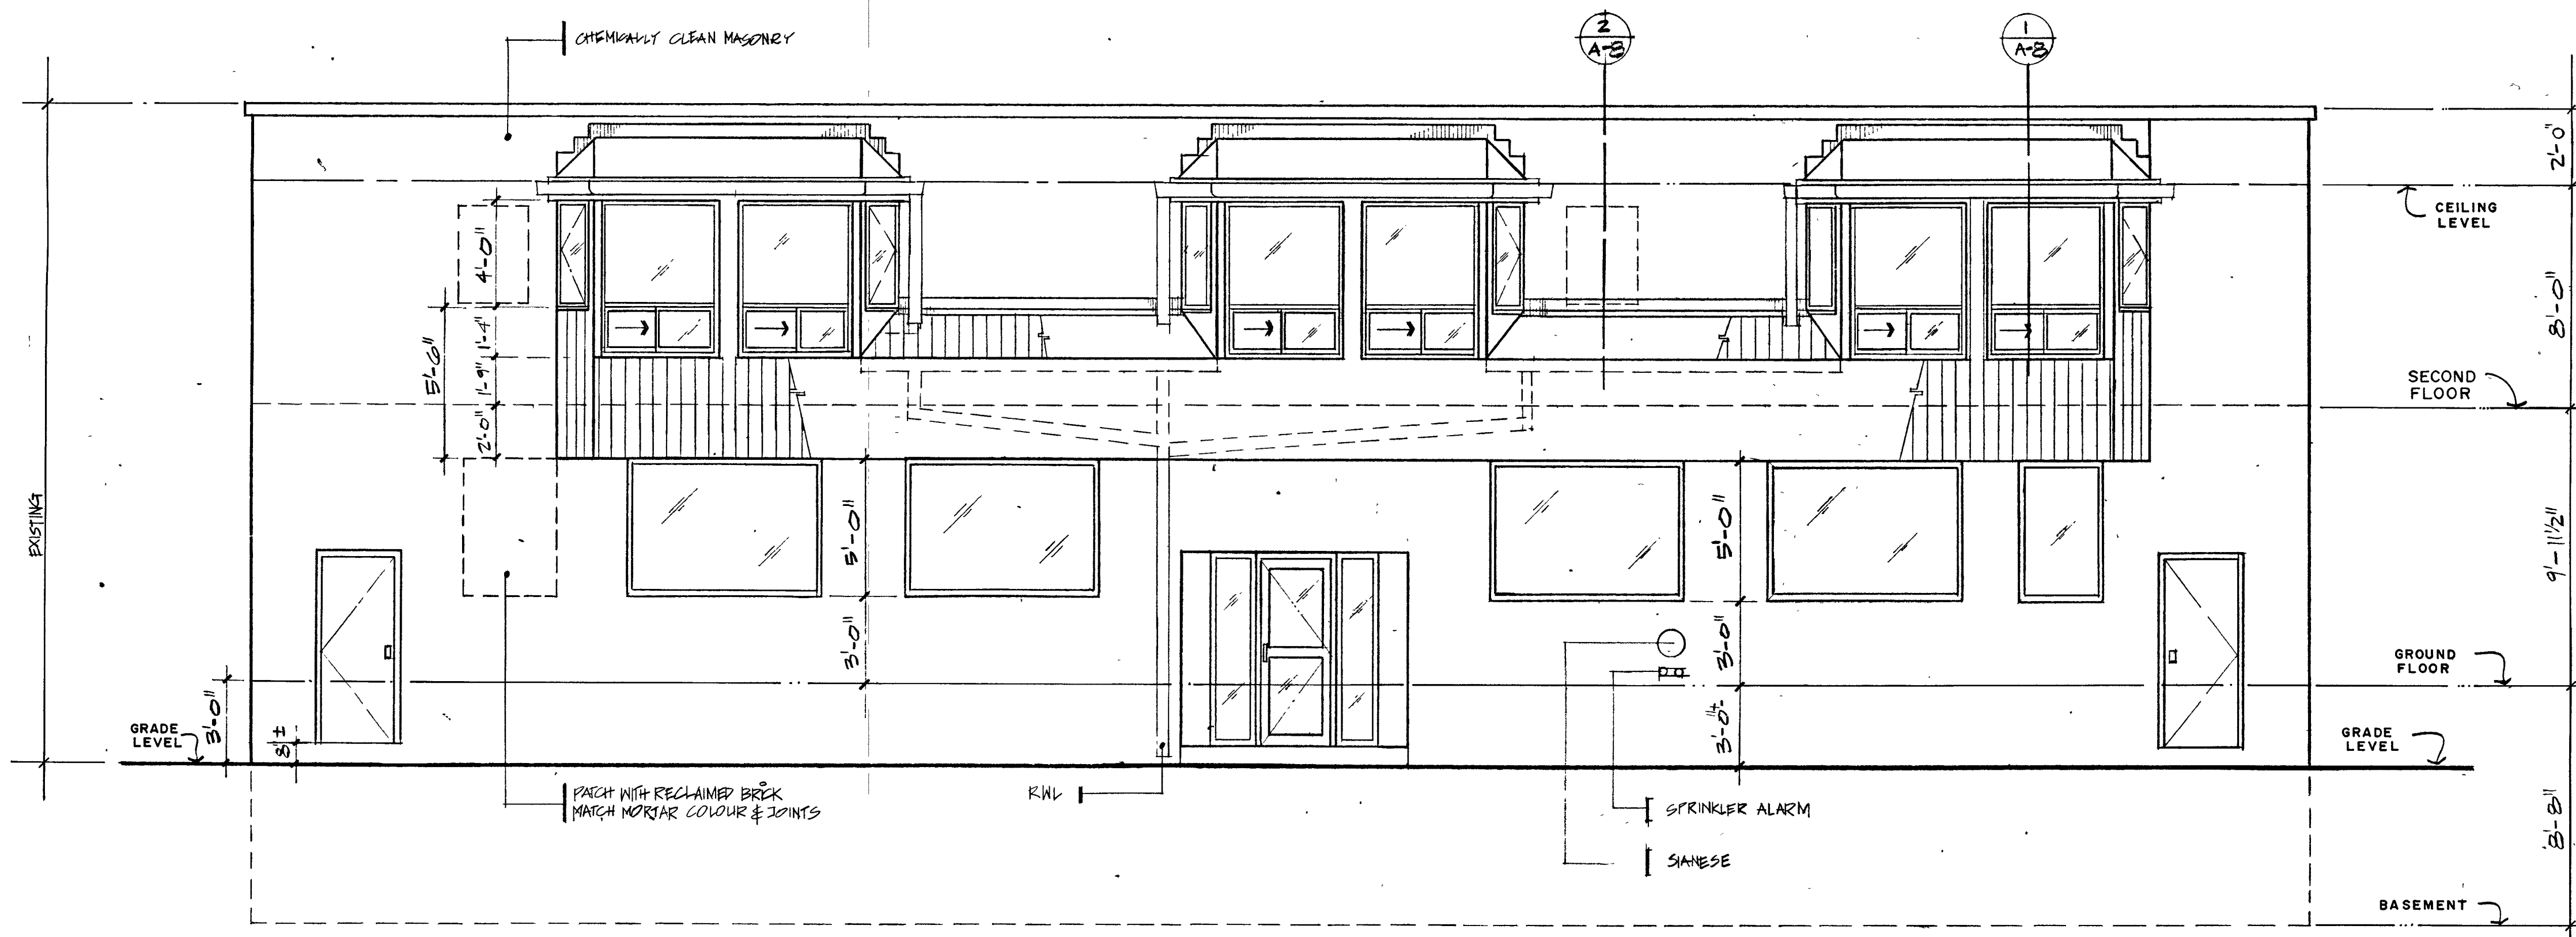


EAST ELEVATION
1/4" = 1'-0"

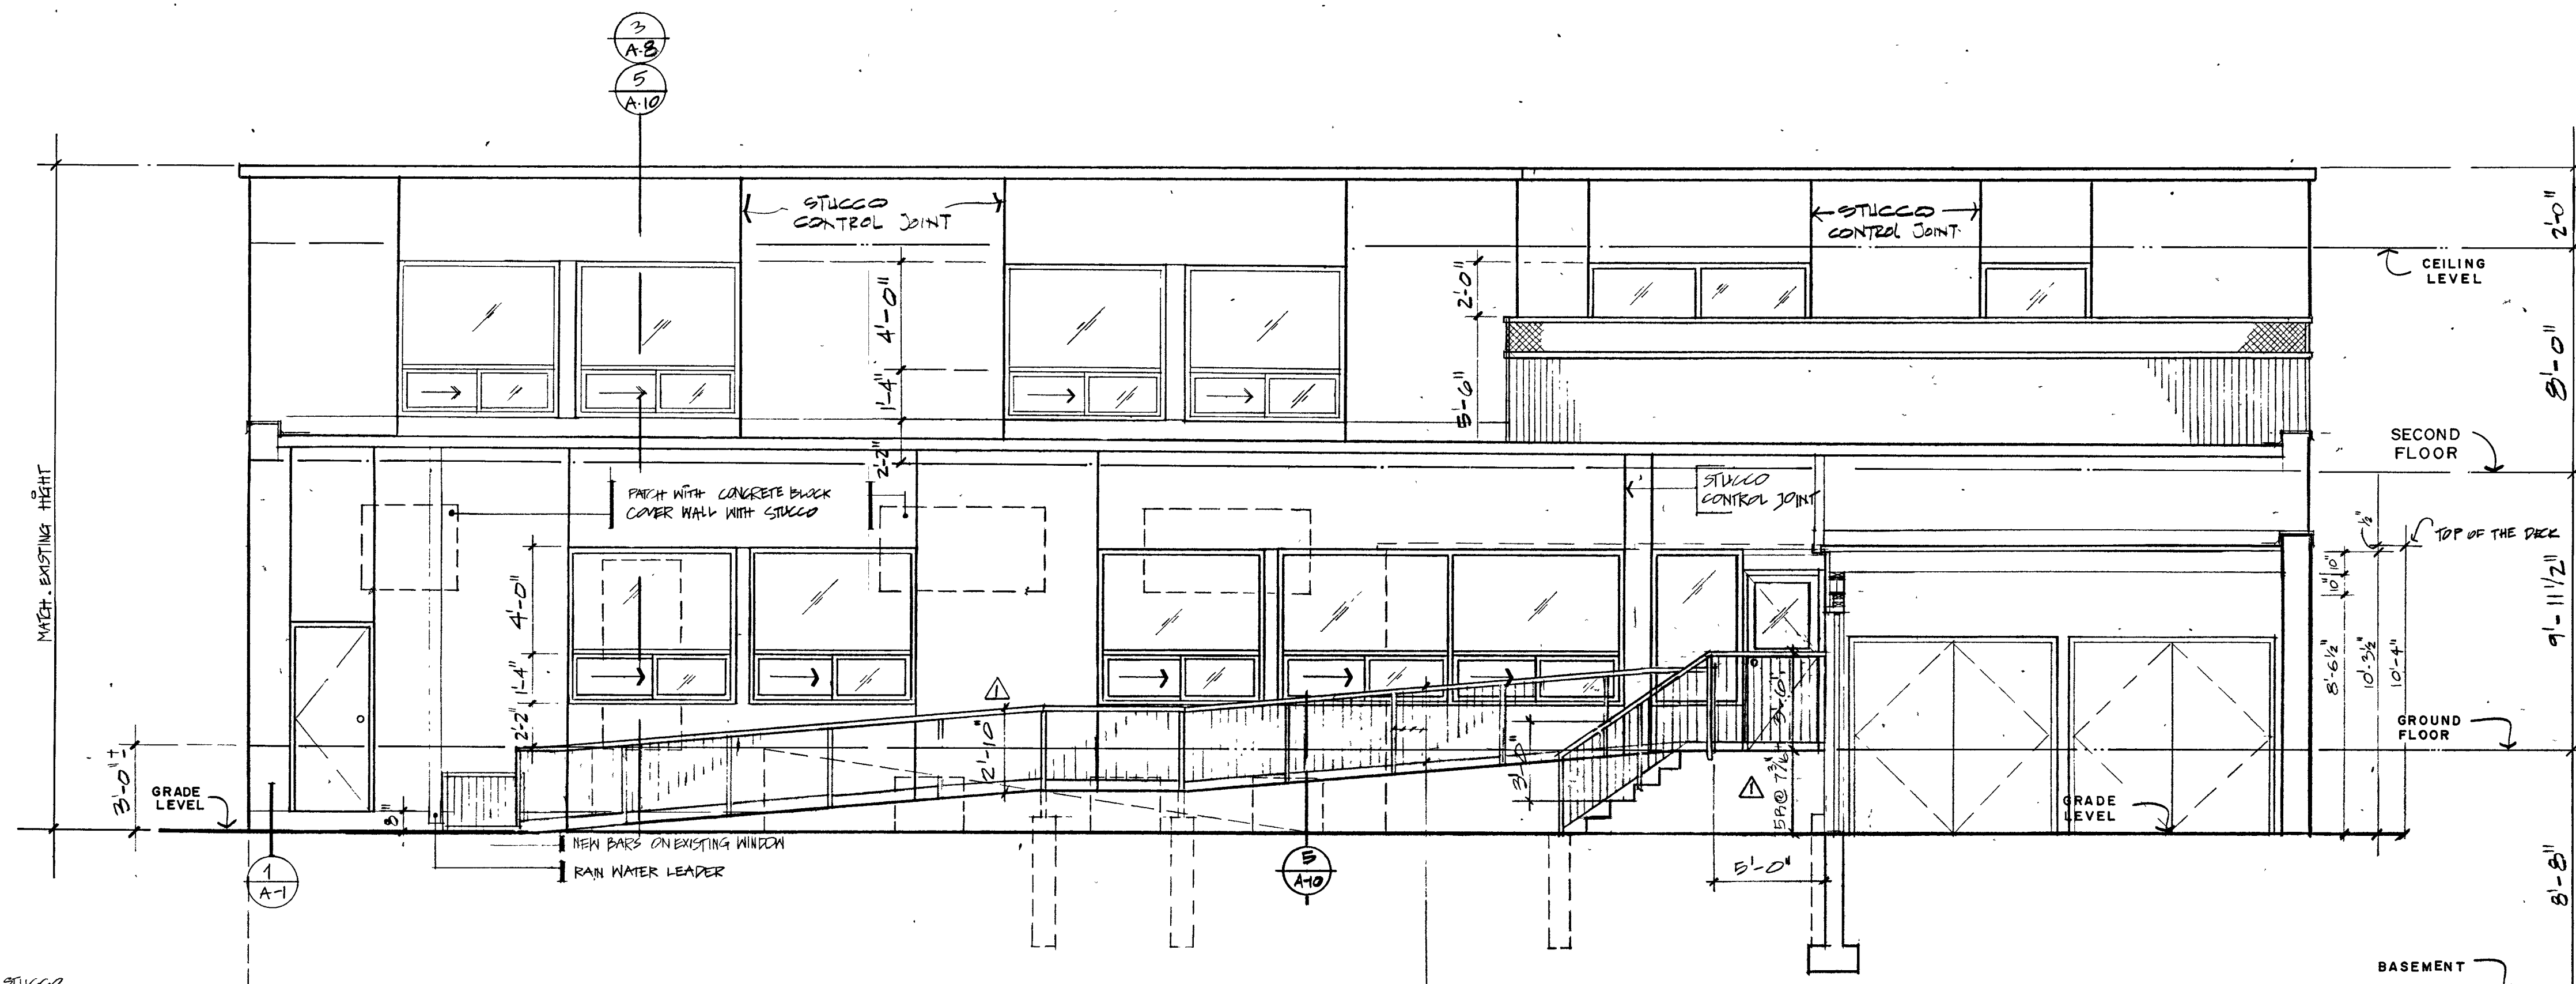

WEST ELEVATION
1/4" = 1'-0"

HANDRAILS & GUARDS TO BE FABRICATED FROM 1 1/4" PIPE RAILINGS
AND UPRIGHTS. SAW 3/4" & BOTTOM RAIL & PICKETS SHALL BE EVENLY
SPACED @ MIN. 4" OC. HANDRAILS & GUARDBAILS SHALL BE ABLE TO
WITHSTAND LOADING OF 1.6 KN/M APPLIED HORIZONTALLY TO THE
TOP SPAN.

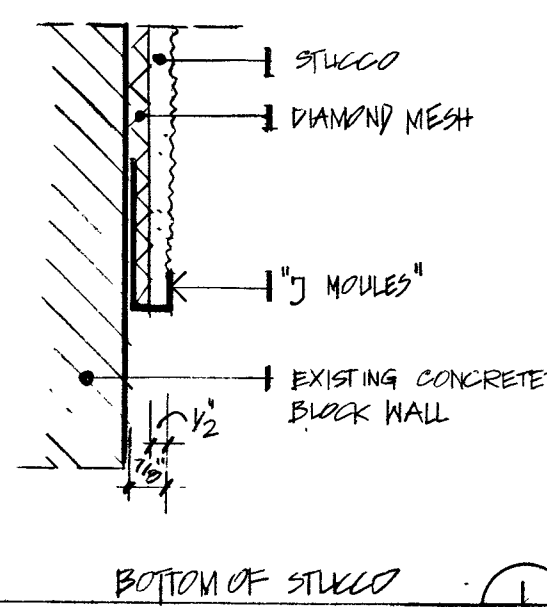

BOTTOM OF STUCCO
1-A-1

DRAWINGS MUST NOT BE SCALED.
CONTRACTOR MUST CHECK AND VERIFY
ALL DIMENSIONS, DRAWINGS AND
SPECIFICATIONS ON SITE AND REPORT
ANY DISCREPANCIES TO THE ARCHITECT
BEFORE PROCEEDING WITH ANY PART
OF THE WORK.

ALL DRAWINGS AND RELATED DOCUMENTS
ARE THE COPYRIGHT OF THE ARCHITECTS
AND MUST BE RETURNED UPON REQUEST.
REPRODUCTION OF DRAWINGS AND
DOCUMENTS IN PART OR IN WHOLE IS
FORBIDDEN WITHOUT THE ARCHITECTS
WRITTEN PERMISSION.
DRAWINGS ARE NOT TO BE USED FOR
CONSTRUCTION UNLESS SIGNED BY THE
ARCHITECT-IN-CHARGE.

REVISIONS:		
NO.	DATE	DESCRIPTION
1	6/3/90	FOR TENDER
2	8/3/90	FOR PERMIT

ALL WORK TO CONFORM
TO REQUIREMENTS OF
MARIO BUILDING CODE

SUBJECT TO FIELD INSPECTION

REB
R.E. BARNETT
ARCHITECT




ONTARIO ASSOCIATION
OF
ARCHITECTS
R. E. BARNETT
LICENCE
3026

121 AVENUE ROAD
TORONTO, ONTARIO, M5R 2G3
416-960-8121

PROJECT:
TOUCHSTONE
1076 PAPE AVE.

DRAWING TITLE:
WALL SECTIONS

SCALE:	DRAWN:
INDICATE	CIA
DATE:	CHECKED:
MARCH 1990	
PROJECT NO.:	DRAWING NO.:
1 - 800 - 1	A - 8

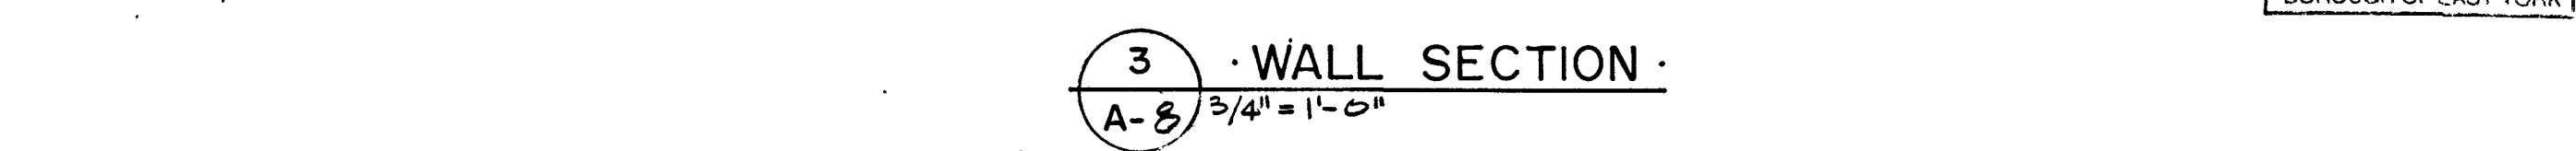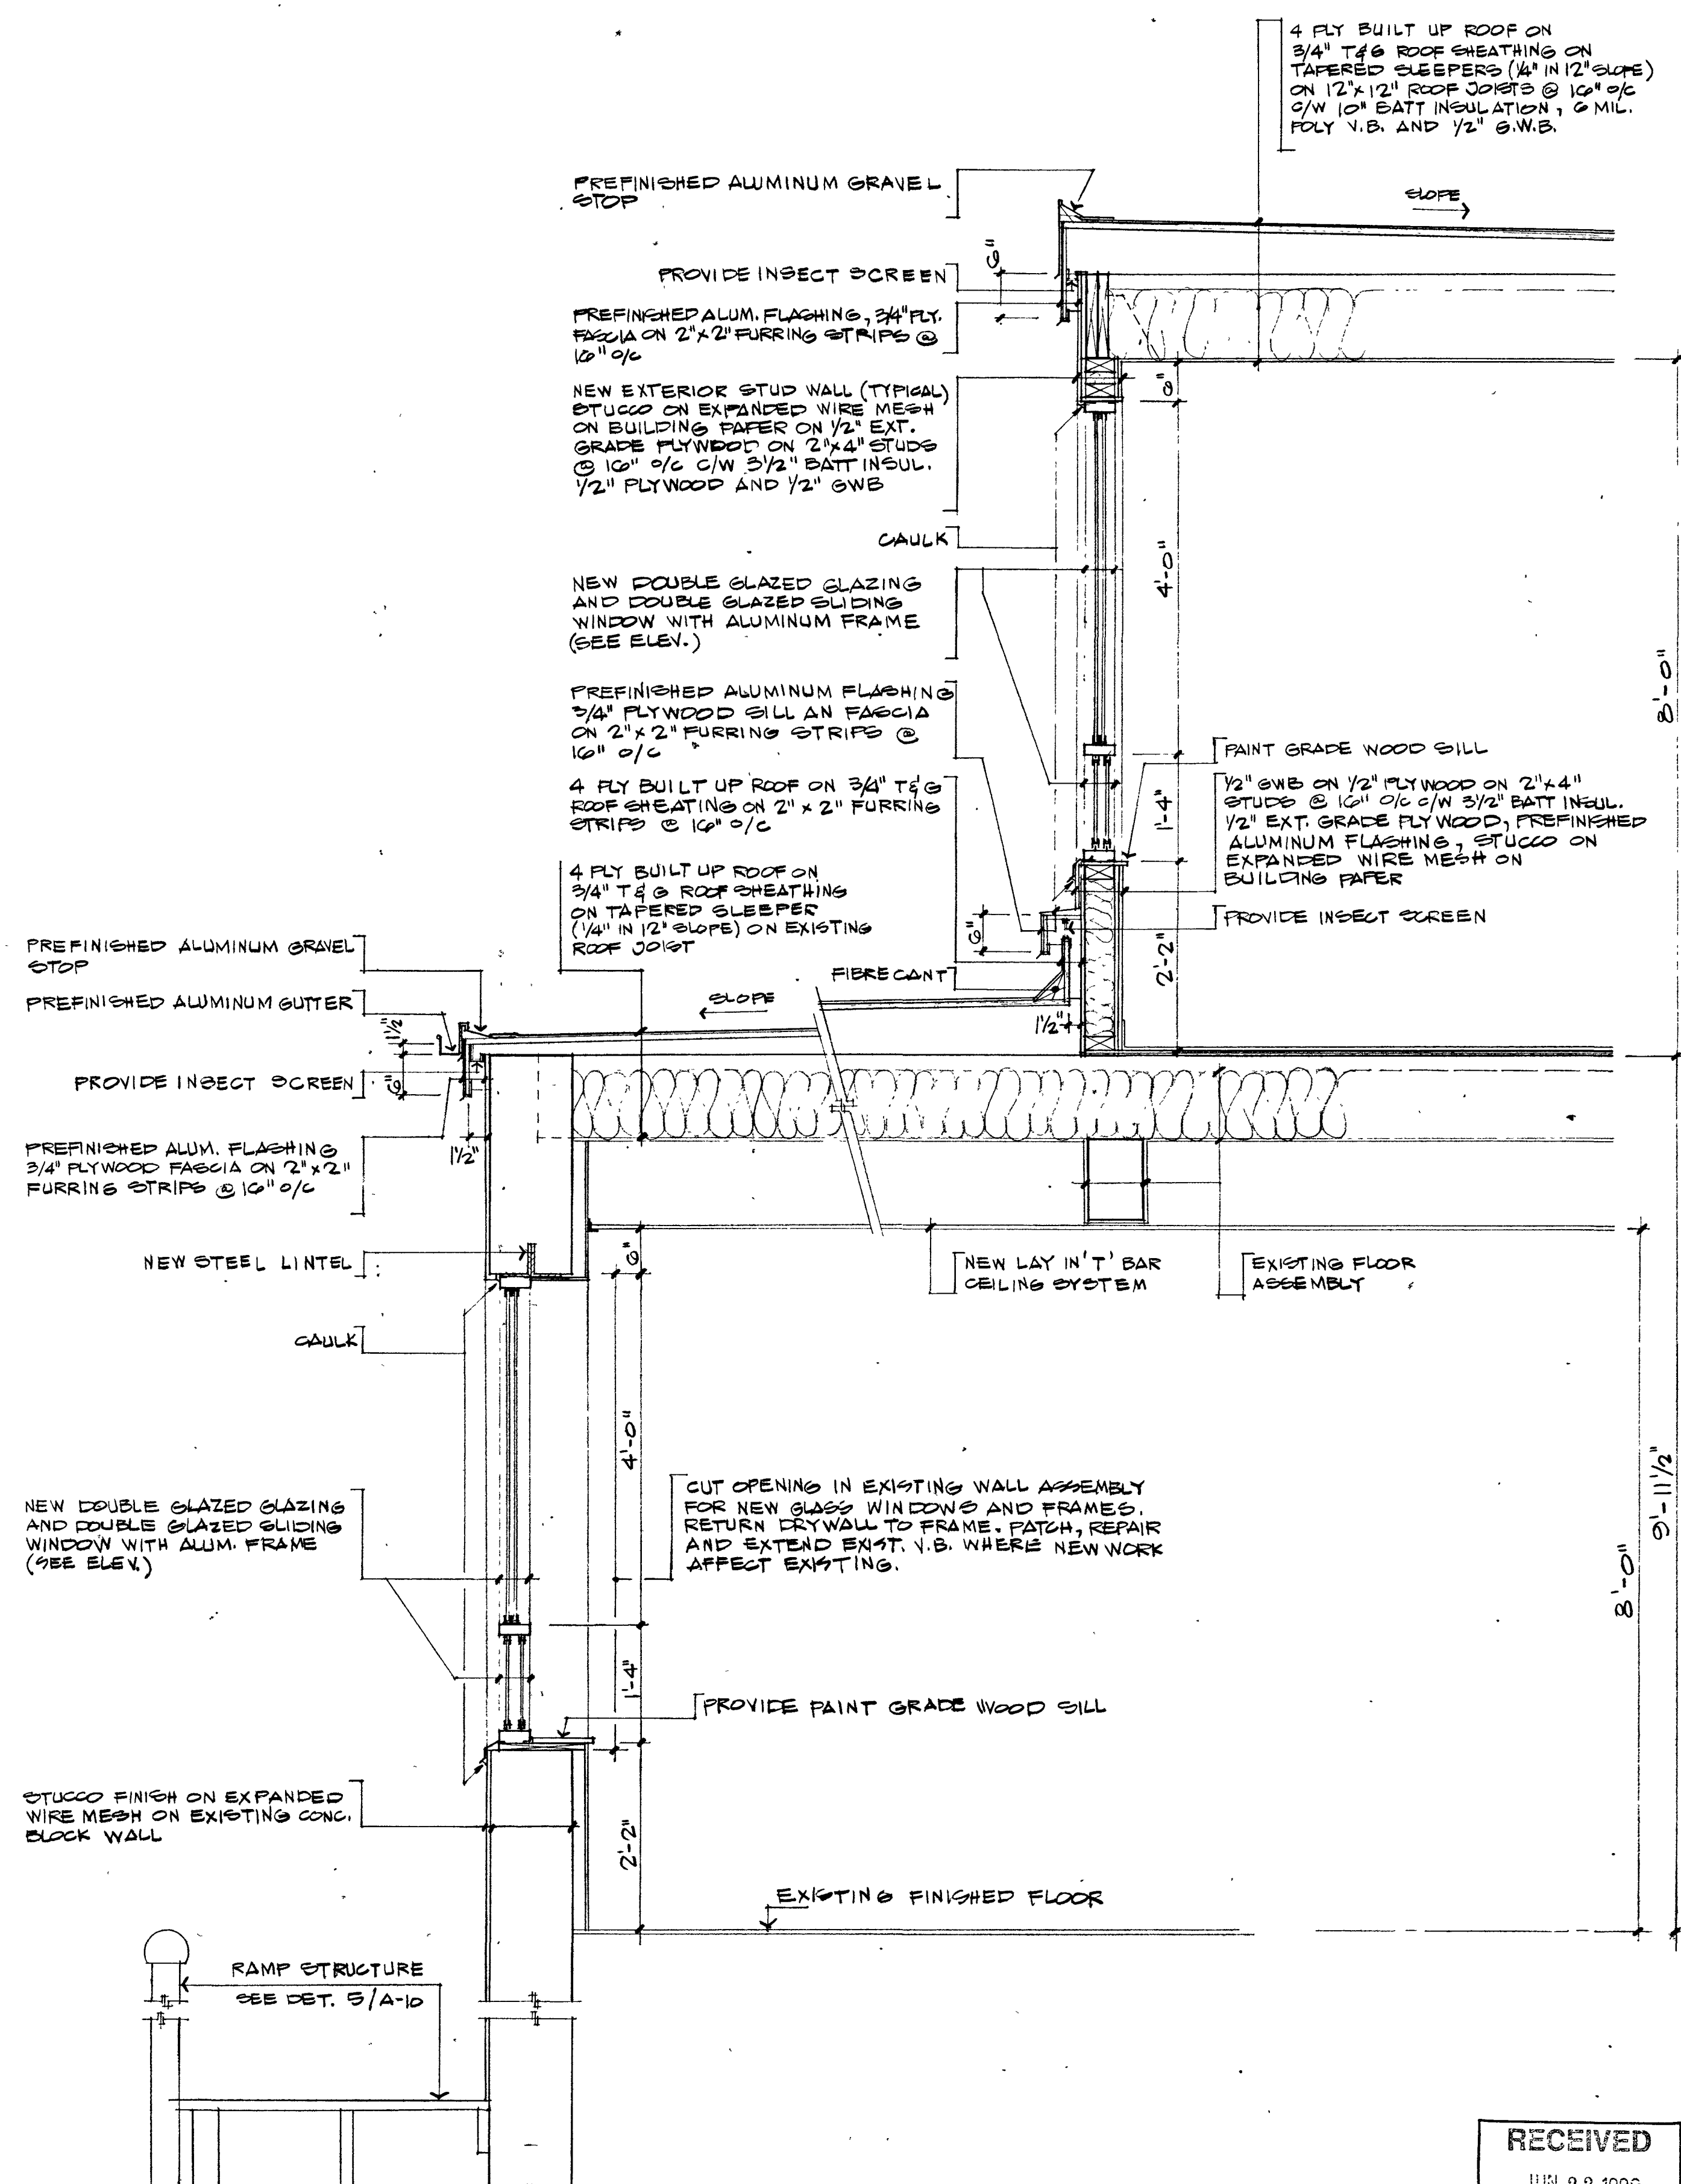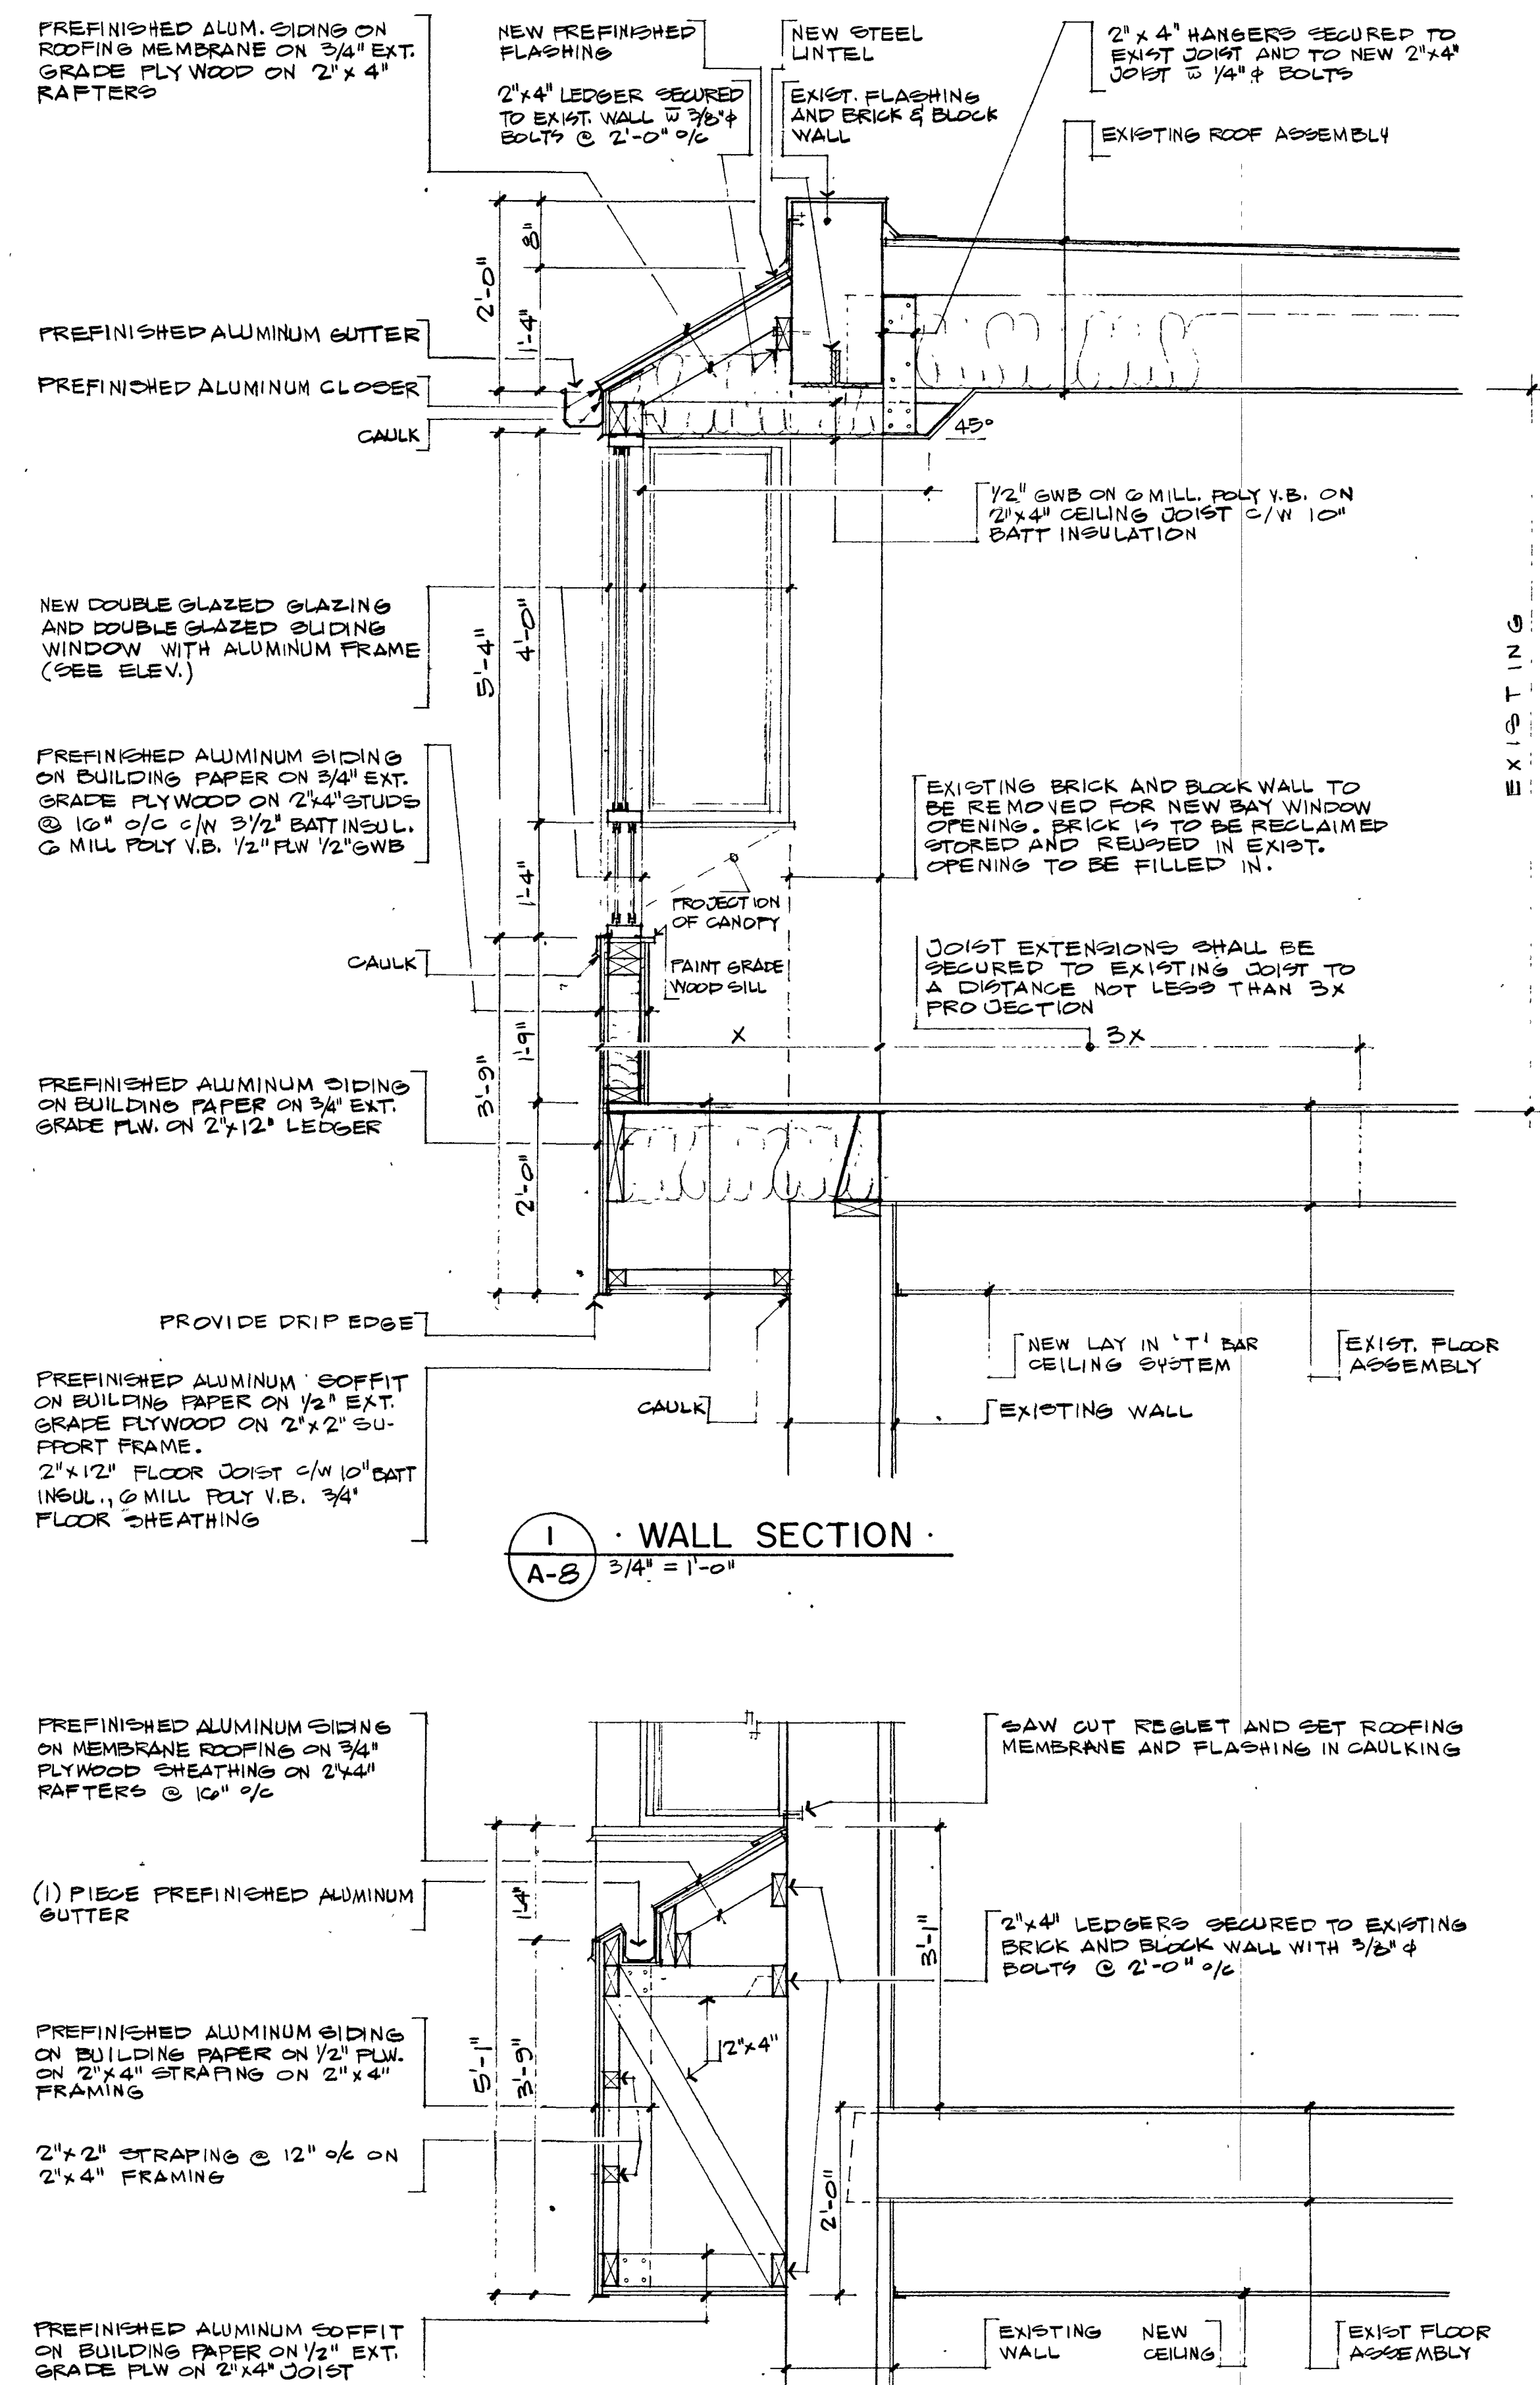

RECEIVED
JUN 22 1990
BUILDING DIVISION
BOROUGH OF EAST YORK