


DOOR HARDWARE
LOCATIONS
SCALE: 1:24

TYPICAL FRAMING AT H.M. DOOR FRAMES
SCALE: 1:24

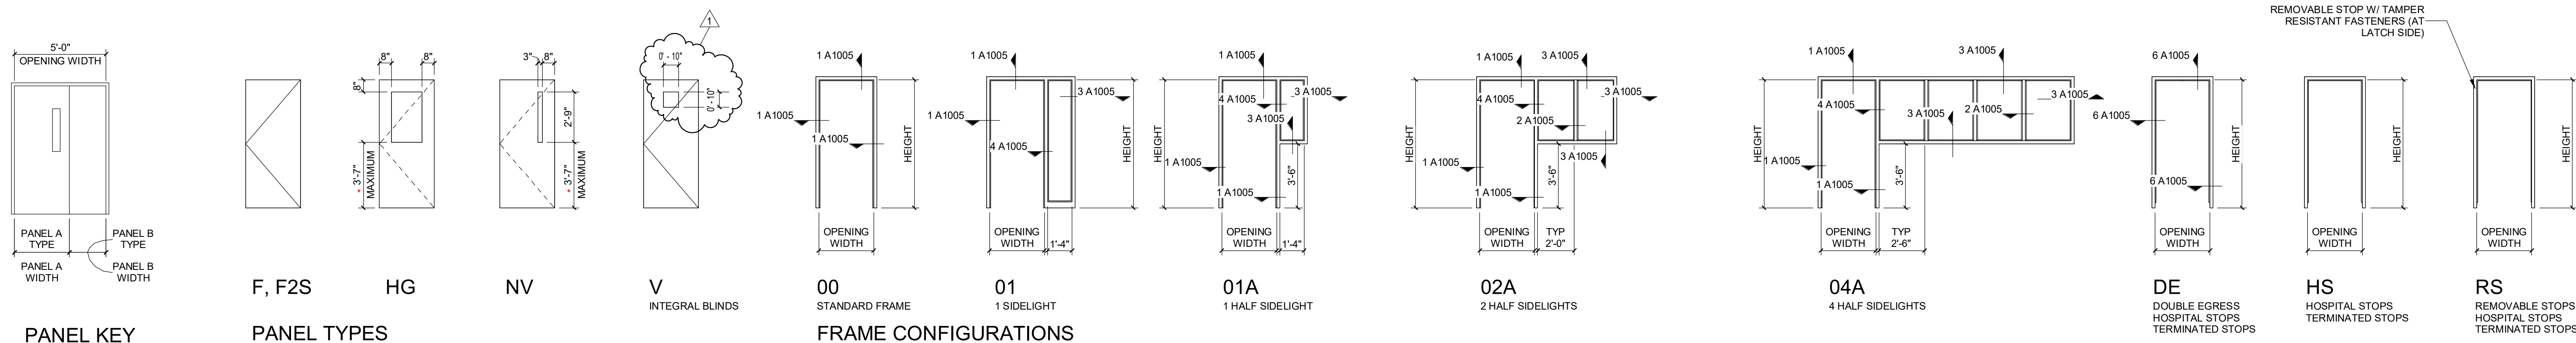

Doors - Panel and Frame Types

1 - 50

6 HM PROFILE
1:4

5 HM PROFILE
1:4

4 HM PROFILE
1:4

3 HM PROFILE
1:4

2 HM PROFILE
1:4

1 HM PROFILE
1:4

LEVEL 03 DOOR SCHEDULE

OPENING NUMBER	Level	From Room: Name	To Room: Name	DOOR										FRAME		SCHEDULE SIDELITE GLAZING TYPE	SCHEDULE FIRE RATING	HARDWARE GROUP	COMMENTS
				OPENING WIDTH	OPENING HEIGHT	PANEL A TYPE	PANEL A WIDTH	PANEL B TYPE	PANEL B WIDTH	MATERIAL	GLAZING TYPE	MATERIAL & TYPE							
E003	LEVEL 03	CORRIDOR	ELEVATOR	1150	2110	F												EXISTING ELEVATOR TO RECEIVE CARD READER	
3001	LEVEL 03	CORRIDOR	SOILED UTILITY	1118	2134	NV					HM	IG3	HM-00: HS	-	45 MIN	12.0		ANTI-LIGATURE HARDWARE, SECURITY GLAZING, CARD READER, KEYED ACCESS	
3002	LEVEL 03	CORRIDOR	OFFICE, CLINICAL/CONSULTATION	914	2134	F					HM	IG3	HM-01: HS	IG3	45 MIN	12.0		ANTI-LIGATURE HARDWARE, SECURITY GLAZING, CARD READER, KEYED ACCESS	
3003	LEVEL 03	CORRIDOR	LAUNDRY	1118	2134	HG					HM	IG3	HM-00: NS	-	45 MIN	5.0		NO STOPS ON FRAME, ANTI BARRICADE, ANTI-LIGATURE HARDWARE, CARD READER	
3003A	LEVEL 03	CLEAN SUPPLY	LAUNDRY	1118	2134	NV					HM	IG3	HM-00: HS	-	45 MIN	12.0		ANTI-LIGATURE HARDWARE, SECURITY GLAZING, CARD READER, KEYED ACCESS	
3004	LEVEL 03	CORRIDOR	PATIENT ROOM PRIVATE	1220	2134	V					HM	IG3	HM-00: NS	-	45 MIN	5.0		NO STOPS ON FRAME, ANTI BARRICADE, ANTI-LIGATURE HARDWARE, KEYED ACCESS	
3005	LEVEL 03	CORRIDOR	PATIENT ROOM PRIVATE	1220	2134	V					HM	IG3	HM-00: NS	-	45 MIN	5.0		NO STOPS ON FRAME, ANTI BARRICADE, ANTI-LIGATURE HARDWARE, KEYED ACCESS	
3007	LEVEL 03	CORRIDOR	WASHROOM, PATIENT STANDARD	914	2134	F					HM	-	HM-00: NS	-	45 MIN	9.0		NO STOPS ON FRAME, ANTI BARRICADE, ANTI-LIGATURE HARDWARE, CARD READER	
3008	LEVEL 03	CORRIDOR	QUIET ASSESSMENT/INTERVIEW	1118	2134	F2S					HM	-	HM-00: NS	-	45 MIN	12.0		NO STOPS ON FRAME, ANTI BARRICADE, ANTI-LIGATURE HARDWARE, CARD READER	
3009	LEVEL 03	CORRIDOR	QUIET ASSESSMENT/INTERVIEW	1118	2134	F2S					HM	-	HM-00: NS	-	45 MIN	12.0		NO STOPS ON FRAME, ANTI BARRICADE, ANTI-LIGATURE HARDWARE, CARD READER	
3009A	LEVEL 03	SECU	QUIET ASSESSMENT/INTERVIEW	1118	2134	HG					HM	IG4	HM-02: A	IG4	45 MIN	16.0		NO STOPS ON FRAME, ANTI BARRICADE, ANTI-LIGATURE HARDWARE, CARD READER	
3011	LEVEL 03	CORRIDOR	HOUSEKEEPING ROOM	914	2134	F					HM	IG3	HM-00: HS	-	45 MIN	24.0		KEYED ACCESS	
3012	LEVEL 03	ACTIVITY/RECREATION GROUP	CORRIDOR	1219	2134	HG					HM	IG3	HM-01: HS	IG3	45 MIN	12.0		ANTI-LIGATURE HARDWARE, SECURITY GLAZING, CARD READER	
3012A	LEVEL 03	DINING ROOM MULTI-USE	ACTIVITY/RECREATION GROUP	1219	2134	HG					HM	IG4	HM-04: A	IG4	45 MIN	12.0		ANTI-LIGATURE HARDWARE, SECURITY GLAZING, CARD READER	
3013	LEVEL 03	CARE DESK, OPEN	CHARTING	914	2134	NV					HM	IG3	HM-00: HS	-	45 MIN	12.0		SECURITY GLAZING, CARD READER	
3013A	LEVEL 03	CHARTING	MEDICATION ROOM	914	2134	HG					HM	IG4	HM-02: A	IG4	45 MIN	16.0		CARD READER	
3016	LEVEL 03	CORRIDOR	WASHROOM STAFF	914	2134	F					HM	-	HM-00: NS	-	45 MIN	5.0		CARD READER	
3017	LEVEL 03	DINING ROOM MULTI-USE	CORRIDOR	1219	2134	HG					HM	IG3	HM-01: HS	IG3	45 MIN	14.0		ANTI-LIGATURE HARDWARE, SECURITY GLAZING, CARD READER	
3017A	LEVEL 03	DINING ROOM MULTI-USE	CONSULT	914	2134	F					HM	-	HM-01: A	IG4	45 MIN	12.0		ANTI-LIGATURE HARDWARE, SECURITY GLAZING, CARD READER	
3017B	LEVEL 03	DINING ROOM MULTI-USE	CONSULT	914	2134	F					HM	-	HM-01: A	IG4	45 MIN	12.0		ANTI-LIGATURE HARDWARE, SECURITY GLAZING, CARD READER	
3017C	LEVEL 03	DINING ROOM MULTI-USE	CONSULT	914	2134	F					HM	-	HM-01: A	IG4	45 MIN	12.0		ANTI-LIGATURE HARDWARE, SECURITY GLAZING, CARD READER	
3018	LEVEL 03	CORRIDOR	FOOD SERVICE STAGING/ SERVERY/ SUPPORT	1118	2134	NV					HM	IG3	HM-00: NS	-	45 MIN	16.0		CARD READER	
3019	LEVEL 03	CORRIDOR	BLOOD DRAW EXAM	1118	2134	NV					HM	IG3	HM-00: RS	-	45 MIN	5.0		NO STOPS ON FRAME, ANTI BARRICADE, ANTI-LIGATURE HARDWARE, CARD READER (KINGSWAY SWITCH DOOR SYSTEM BOD)	
3020	LEVEL 03	CORRIDOR	WASHROOM, PATIENT STANDARD	914	2134	F					HM	-	HM-00: NS	-	45 MIN	9.0		NO STOPS ON FRAME, ANTI BARRICADE, ANTI-LIGATURE HARDWARE, CARD READER (KINGSWAY SWITCH DOOR SYSTEM BOD)	
3021	LEVEL 03	CORRIDOR	PATIENT ROOM PRIVATE	1220	2134	V					HM	IG3	HM-00: NS	-	45 MIN	1.0		NO STOPS ON FRAME, ANTI BARRICADE, ANTI-LIGATURE HARDWARE, CARD READER (KINGSWAY SWITCH DOOR SYSTEM BOD)	
3022	LEVEL 03	CORRIDOR	PATIENT ROOM PRIVATE	1220	2134	V					HM	IG3	HM-00: NS	-	45 MIN	1.0		NO STOPS ON FRAME, ANTI BARRICADE, ANTI-LIGATURE HARDWARE, KEYED ACCESS	
3023	LEVEL 03	CORRIDOR	TEAM WORKROOM REPORT/ CONF / STAFF BREAK ROOM	1118	2134	HG					HM	IG3	HM-00: HS	-	45 MIN	12.0		NO STOPS ON FRAME, ANTI BARRICADE, ANTI-LIGATURE HARDWARE, CARD READER	
3024	LEVEL 03	CORRIDOR	FAMILY VISIT	914	2134	F					HM	IG3	HM-01: HS	IG3	45 MIN	12.0		ANTI-LIGATURE HARDWARE, SECURITY GLAZING, CARD READER, KEYED ACCESS	
3025	LEVEL 03	CORRIDOR	STORAGE, EQUIPMENT, CLIENT BELONGINGS	1118	2134	NV					HM	IG3	HM-00: NS	-	45 MIN	12.0		ANTI-LIGATURE HARDWARE, SECURITY GLAZING, CARD READER, KEYED ACCESS	
3101	LEVEL 03	CORRIDOR	PATIENT ROOM PRIVATE	1220	2134	V					HM	IG3	HM-00: NS	-	45 MIN	1.0		NO STOPS ON FRAME, ANTI BARRICADE, ANTI-LIGATURE HARDWARE, CARD READER (KINGSWAY SWITCH DOOR SYSTEM BOD)	
3102	LEVEL 03	CORRIDOR	WASHROOM, PATIENT S PIECE	914	2134	F					HM	-	HM-00: NS	-	45 MIN	9.0		ANTI-LIGATURE HARDWARE, (KINGSWAY SWITCH DOOR SYSTEM BOD)	
3103	LEVEL 03	CORRIDOR	PATIENT ROOM PRIVATE	1220	2134	V					HM	IG3	HM-00: NS	-	45 MIN	1.0		NO STOPS ON FRAME, ANTI BARRICADE, ANTI-LIGATURE HARDWARE, CARD READER (KINGSWAY SWITCH DOOR SYSTEM BOD)	
3104	LEVEL 03	CORRIDOR	PATIENT ROOM PRIVATE	1220	2134	V					HM	IG3	HM-00: NS	-	45 MIN	1.0		NO STOPS ON FRAME, ANTI BARRICADE, ANTI-LIGATURE HARDWARE, CARD READER (KINGSWAY SWITCH DOOR SYSTEM BOD)	
3105	LEVEL 03	CORRIDOR	PATIENT ROOM PRIVATE	1220	2134	V					HM	IG3	HM-00: NS	-	45 MIN	1.0		NO STOPS ON FRAME, ANTI BARRICADE, ANTI-LIGATURE HARDWARE, CARD READER (KINGSWAY SWITCH DOOR SYSTEM BOD)	
3106	LEVEL 03	CORRIDOR	PICU LOUNGE/ACTIVITY	1118	2134	HG					HM	IG3	HM-00: NS	-	45 MIN	16.0		NO STOPS ON FRAME, ANTI BARRICADE, ANTI-LIGATURE HARDWARE, CARD READER	
3106A	LEVEL 03	PICU LOUNGE/ACTIVITY	SUPPORT ROOM	914	2134	HG					HM	IG4	HM-00: HS	-	45 MIN	14.0		ANTI-LIGATURE HARDWARE, SECURITY GLAZING, CARD READER	
3107	LEVEL 03	CORRIDOR	SUPPORT ROOM	914	2134	HG					HM	IG3	HM-01: HS	IG3	45 MIN	16.0		ANTI-LIGATURE HARDWARE, SECURITY GLAZING, CARD READER	
3108	LEVEL 03	CORRIDOR	WASHROOM, PATIENT STANDARD	914	2134	F					HM	-	HM-00: NS	-	45 MIN	9.0		ANTI-LIGATURE HARDWARE, (KINGSWAY SWITCH DOOR SYSTEM BOD)	
3109	LEVEL 03	CORRIDOR	PATIENT ROOM PRIVATE	1220	2134	V					HM	IG3	HM-00: NS	-	45 MIN	1.0		NO STOPS ON FRAME, ANTI BARRICADE, ANTI-LIGATURE HARDWARE, CARD READER (KINGSWAY SWITCH DOOR SYSTEM BOD)	
3201	LEVEL 03	CORRIDOR	WASHROOM, PATIENT S PIECE	914	2134	F					HM	-	HM-00: NS	-	45 MIN	9.0		ANTI-LIGATURE HARDWARE, (KINGSWAY SWITCH DOOR SYSTEM BOD)	
3202	LEVEL 03	CORRIDOR	PATIENT ROOM PRIVATE	1220	2134	V					HM	IG3	HM-00: NS	-	45 MIN	1.0		NO STOPS ON FRAME, ANTI BARRICADE, ANTI-LIGATURE HARDWARE, CARD READER (KINGSWAY SWITCH DOOR SYSTEM BOD)	
3203	LEVEL 03	CORRIDOR	WASHROOM, PATIENT STANDARD	914	2134	F					HM	-	HM-00: NS	-	45 MIN	9.0		ANTI-LIGATURE HARDWARE, (KINGSWAY SWITCH DOOR SYSTEM BOD)	
3204	LEVEL 03	CORRIDOR	PATIENT ROOM SEMI-PRIVATE	1220	2134	V					HM	IG3	HM-00: NS	-	45 MIN	1.0		NO STOPS ON FRAME, ANTI BARRICADE, ANTI-LIGATURE HARDWARE, CARD READER (KINGSWAY SWITCH DOOR SYSTEM BOD)	
3205	LEVEL 03	CORRIDOR	BARiatric PATIENT ROOM, SEMI-PRIVATE	1524	2134	V	1118	F	406	HM	IG3	HM-00: NS	-	45 MIN	7.0		NO STOPS ON FRAME, ANTI BARRICADE, ANTI-LIGATURE HARDWARE, KEYED ACCESS		
3205A	LEVEL 03	BARiatric PATIENT ROOM, SEMI-PRIVATE	BARiatric PATIENT ROOM, SEMI-PRIVATE	1118	2134	F					HM	IG3	HM-00: HS	-	45 MIN	8.0		ANTI-LIGATURE HARDWARE	
3206	LEVEL 03	BARiatric PATIENT ROOM, SEMI-PRIVATE	BARiatric PATIENT ROOM, SEMI-PRIVATE	1524	2134	V	1118	F	406	HM	IG3	HM-00: NS	-	45 MIN	8.0		NO STOPS ON FRAME, ANTI BARRICADE, ANTI-LIGATURE HARDWARE, KEYED ACCESS (KINGSWAY SWITCH DOOR SYSTEM BOD)		
3206A	LEVEL 03	BARiatric PATIENT ROOM, SEMI-PRIVATE	BARiatric PATIENT ROOM, SEMI-PRIVATE	1118	2134	F					HM	-	HM-00: HS	-	45 MIN	8.0		ANTI-LIGATURE HARDWARE	
3208	LEVEL 03	CORRIDOR	WASHROOM, PATIENT STANDARD	914	2134	F					HM	IG3	HM-00: NS	-	45 MIN	9.0		ANTI-LIGATURE HARDWARE, (KINGSWAY SWITCH DOOR SYSTEM BOD)	
3209	LEVEL 03	CORRIDOR	PATIENT ROOM PRIVATE	1220	2134	V					HM	IG3	HM-00: NS	-	45 MIN	1.0		NO STOPS ON FRAME, ANTI BARRICADE, ANTI-LIGATURE HARDWARE, KEYED ACCESS (KINGSWAY SWITCH DOOR SYSTEM BOD)	
3210	LEVEL 03	CORRIDOR	PATIENT ROOM PRIVATE	1220	2134	V					HM	IG3	HM-00: NS	-	45 MIN	1.0		NO STOPS ON FRAME, ANTI BARRICADE, ANTI-LIGATURE HARDWARE, KEYED ACCESS (KINGSWAY SWITCH DOOR SYSTEM BOD)	
3214	LEVEL 03	CORRIDOR	PATIENT ROOM SEMI-PRIVATE	1220	2134	V					HM	IG3	HM-00: NS	-	45 MIN	1.0		NO STOPS ON FRAME, ANTI BARRICADE, ANTI-LIGATURE HARDWARE, KEYED ACCESS (KINGSWAY SWITCH DOOR SYSTEM BOD)	
C001	LEVEL 03	CORRIDOR	CORRIDOR	1219	2134	F					HM	-	HM-01: HS	IG4	45 MIN	20.0		CARD READERS	
C002	LEVEL 03	CORRIDOR	CORRIDOR	1219	2134	F					HM	-	HM-01: HS	IG4	45 MIN	20.0		CARD READERS	
C003	LEVEL 03	CORRIDOR	CORRIDOR	2438	2134	NV	1219	NV	1219	HM	IG4	HM-DE-00: HS	-	21.0			ANTI-LIGATURE HARDWARE, SECURITY GLAZING, HOLD OPENS, CARD READERS		
C101	LEVEL 03	CORRIDOR	CORRIDOR	2235	2134	NV	1118	NV	1118	HM	IG4	HM-DE-00: HS	-	21.0			ANTI-LIGATURE HARDWARE, SECURITY GLAZING, HOLD OPENS, CARD READERS		
C201	LEVEL 03	CORRIDOR	CORRIDOR	2438	2134	NV	1219	NV	1219	HM	IG4	HM-DE-00: HS	-	22.0			ANTI-LIGATURE HARDWARE, SECURITY GLAZING, HOLD OPENS, CARD READERS		
ST001	LEVEL 03	CORRIDOR	CENTRE "A" STAIR	914	2134	NV					HM	IG3	HM-00	-	90 MIN	25.0		CARD READER	
ST101	LEVEL 03	CORRIDOR	WEST "B" STAIR	1118	2134	NV					HM	IG3	HM-00	-	90 MIN	25.0		CARD READER	
ST201	LEVEL 03	CORRIDOR	NORTH "C" STAIR	1067	2134	NV					HM	IG3	HM-00	-	90 MIN	25.0		CARD READER	
TOTAL: 59																			