


1 PROCESS - GROUND FLOOR PLAN

M7101 Scale: 1 : 100

NOTES:
1. ALL TANKS SHALL BE INSTALLED ON A 100 MM HIGH HOUSEKEEPING PAD WITH 150 CLEARANCE ALL AROUND.

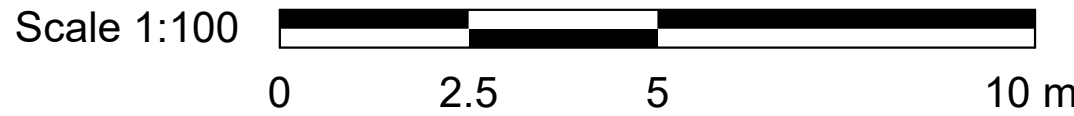

CLIENT

CITY OF TORONTO


Corporate Real Estate Management
Project Management Office
Metro Hall Toronto, ON
M5V 3C6

COPYRIGHT
This drawing has been prepared solely for the intended use, thus any reproduction or distribution for any purpose other than authorized by Arcadis is forbidden. Written dimensions shall have precedence over scaled dimensions. Contractors shall verify and be responsible for all dimensions and conditions on the job, and Arcadis shall be informed of any variations from the dimensions and conditions shown on the drawing. Shop drawings shall be submitted to Arcadis for general conformance before proceeding with fabrication.

Arcadis Professional Services (Canada) Inc.

ISSUES		
No.	DESCRIPTION	DATE
A	ISSUED FOR 50% REVIEW	2025-10-17
B	ISSUED FOR 75% REVIEW	2025-11-04
C	ISSUED FOR 95% REVIEW	2025-12-01
D	ISSUED FOR 100% REVIEW	2025-12-09
E	ISSUED FOR PERMIT	2025-12-09
F	ISSUED FOR TENDER	2025-12-09
G	ADDENDUM 3	2026-01-12

CONSULTANTS

SEAL

PRIME CONSULTANT



100 - 175 Galaxy Blvd,
Toronto, ON M9W 0C9, Canada
tel 416 679 1930
www.arcadis.com

PROJECT TITLE
TORONTO PARAMEDIC SERVICES FLEET
MAINTENANCE STATION - UPGRADE
WORKS

PROJECT ADDRESS
**KING STREET YARD -
BUILDING NO. 8 & 9**
1116 KING STREET WEST

PROJECT NO: 30276606	
DRAWN BY: C. SU	CHECKED BY: K. ALMOHAMED
PROJECT MGR: N. LAYOUN	APPROVED BY: R. BARROSO

SHEET TITLE
**PROCESS - GROUND
FLOOR**

SHEET NUMBER	ISSUE
M7101	G