


September 30, 2024

To:	Workshop 6 Sousa Mendes St Toronto ON M6P 0A8 416-901-8055 x4 Attention: Elaine Chau	Project:	TSSS Renovation 4222 Kingston Road Toronto, Ontario M1E 2M6
------------	--	-----------------	--

The following changes, additions and deletions are hereby made an integral part of the documents, including the drawings and specifications for the above project. Acknowledgment for receipt of this addendum shall be indicated in the Tender Proposal.

Item 1	References: Drawing M-1.4 – Level 1 - New Reflected Ceiling Plan - Revision 1 Issued
1.1	Cut back return air ductwork at RTU-1 to 12” below deck and remove return air grille. Seal edges.
1.2	Provide separate, identified price to vaccum and clean all supply and return ductwork for systems AC-1, AC-2 and RTU-1.

END OF ADDENDUM M-1 DeCARIA ENGINEERING LIMITED 	
Peter Ginsberg, P. Eng.	

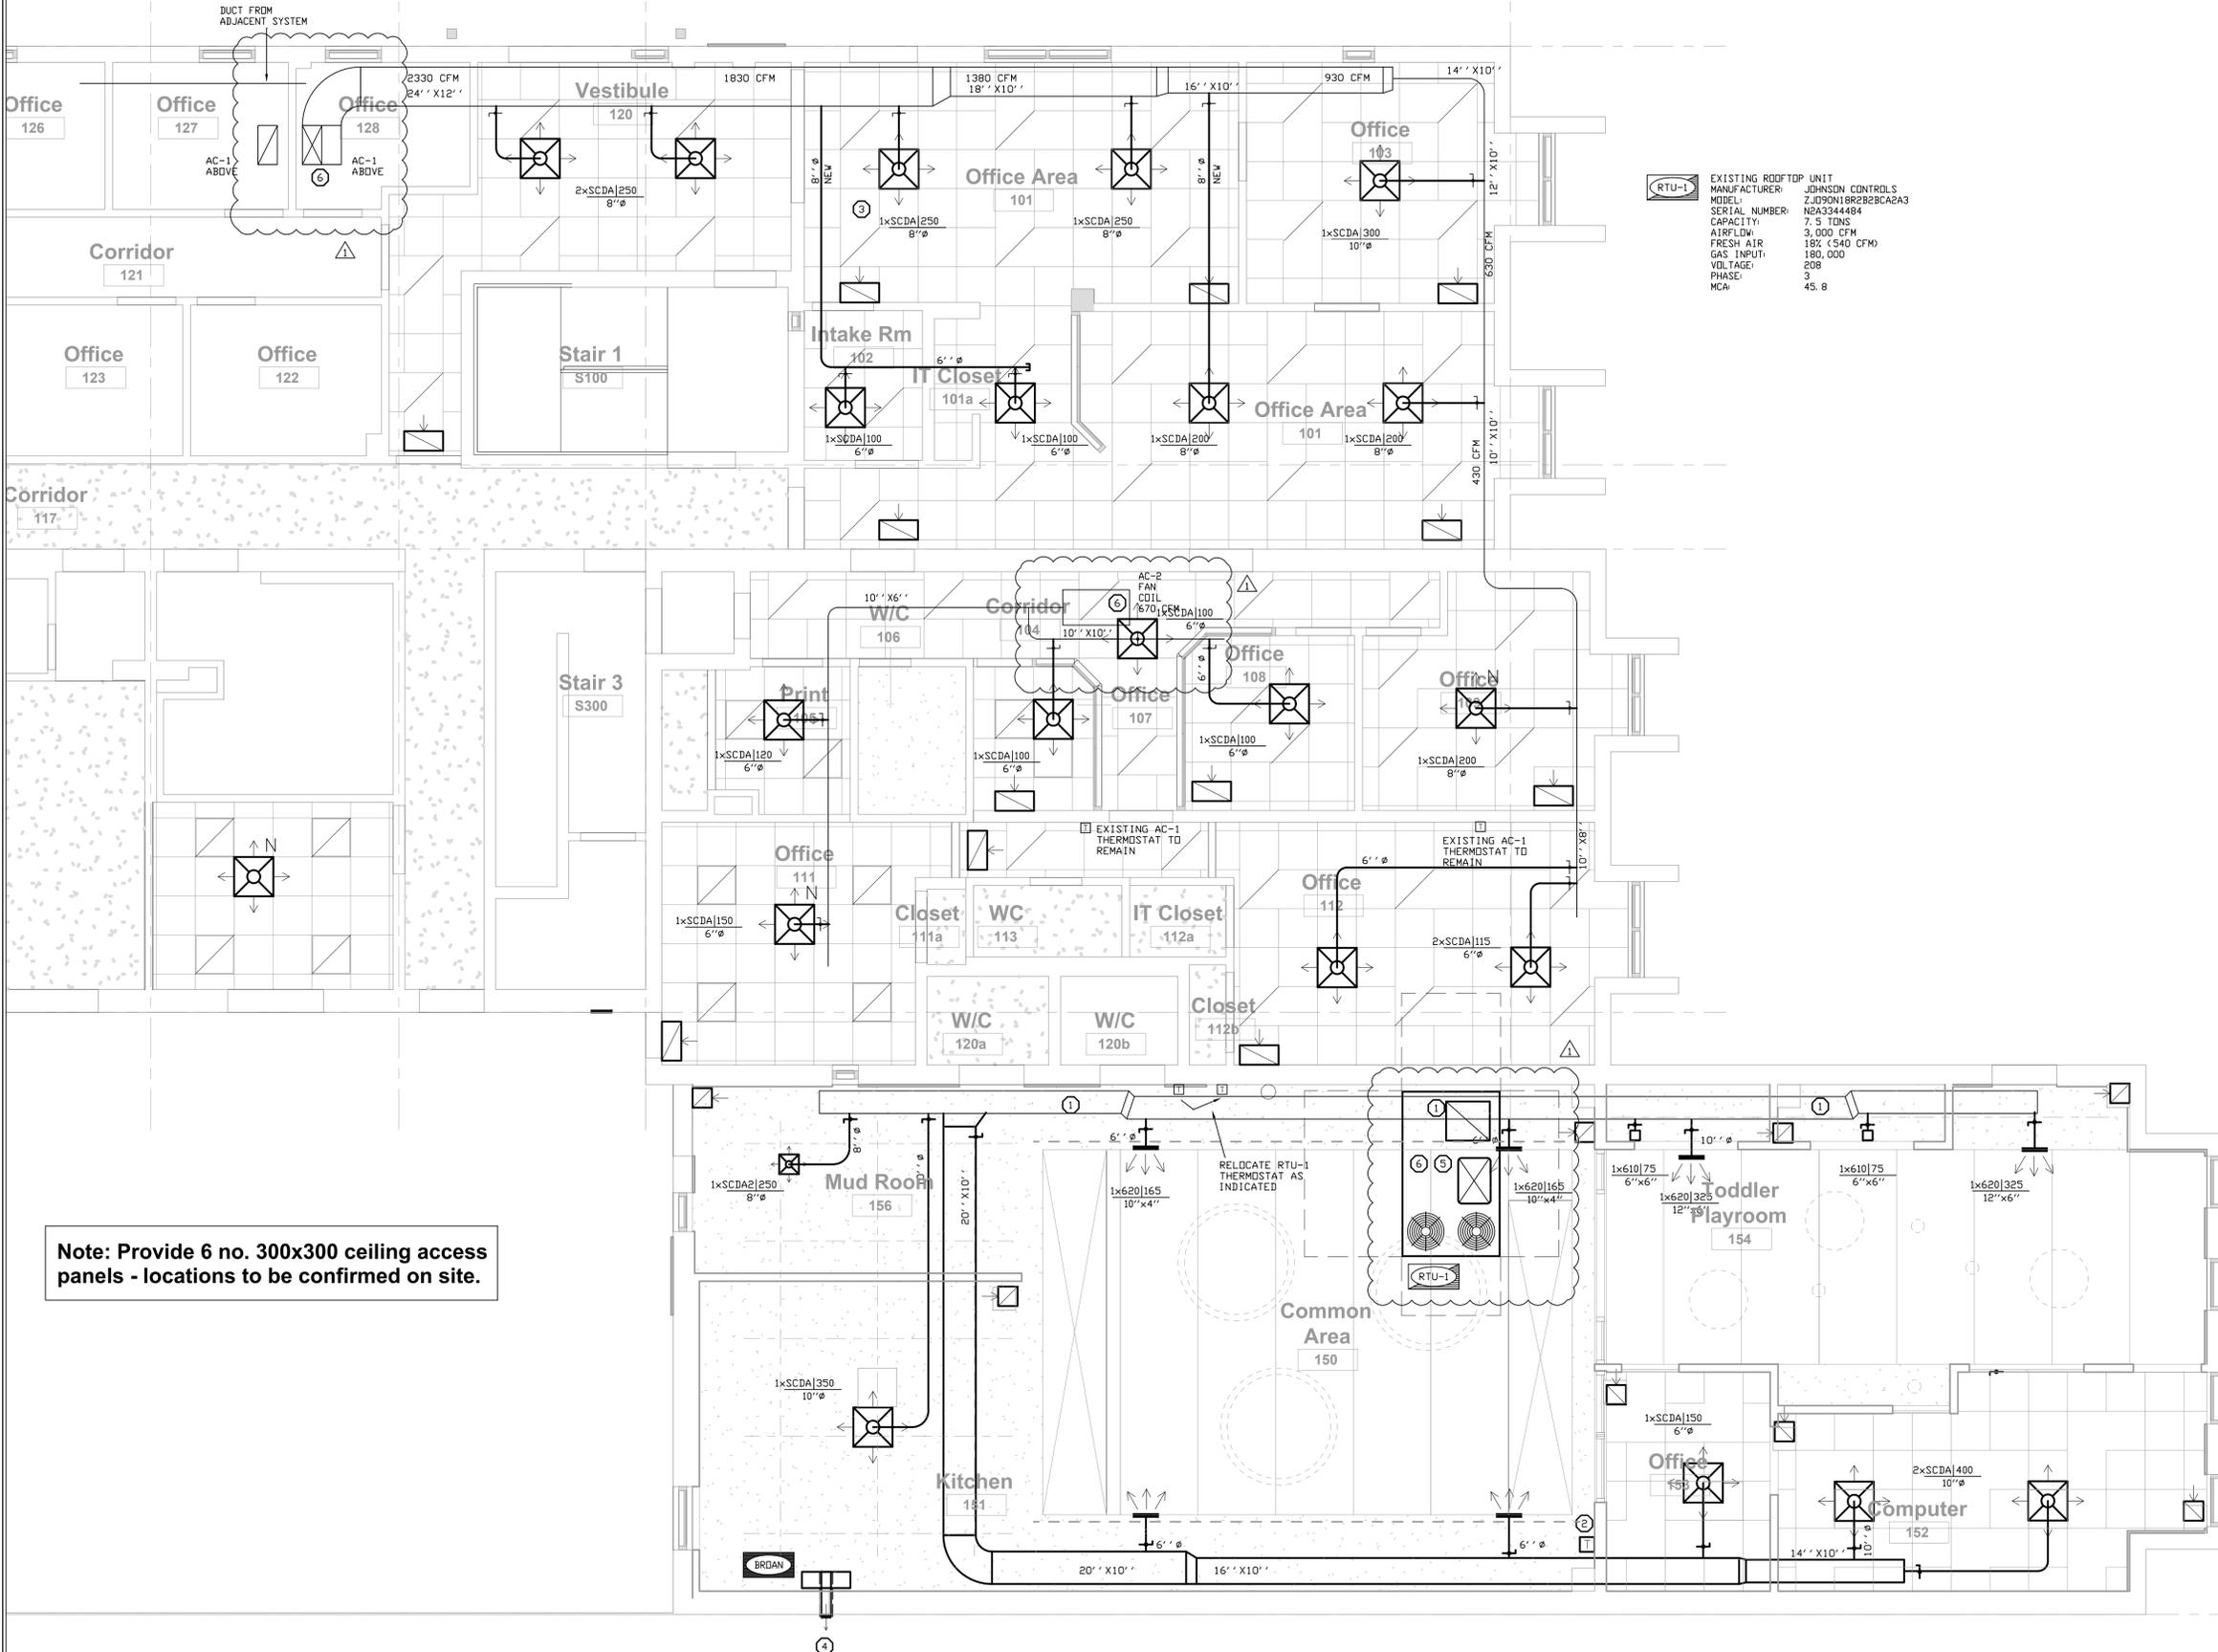

EXISTING ROOFTOP UNIT
 MANUFACTURER: JOHNSON CONTROLS
 MODEL: ZJ090N18R2B2CA23
 SERIAL NUMBER: N2A3344484
 CAPACITY: 7.5 TONS
 AIRFLOW: 3,000 CFM
 FRESH AIR: 18% (540 CFM)
 GAS INPUT: 180,000
 VOLTAGE: 208
 PHASE: 3
 MCA: 45.8

- NOTES:
- EXISTING ROOFTOP UNIT AND DUCTWORK TO REMAIN.
 - PROVIDE NEW PROGRAMMABLE THERMOSTAT WITH TAMPERPROOF PLASTIC LOCKING COVER. CONNECT TO EXISTING ROOFTOP UNIT. CABLE TO BE FT-6 PLENUM RATED.
 - PROVIDE NEW DIFFUSER AND CONNECTION TO EXISTING DUCTWORK WITH BALANCING DAMPER. VERIFY EXISTING CONDITIONS ON SITE.
 - INSULATED 6" RIGID EXHAUST DUCT THROUGH WALL TO REVERSOMATIC SVB-8 WALL BOX.
 - CUT BACK RETURN AIR DUCTWORK AT THIS LOCATION TO 12" BELOW DECK AND SEAL EDGES. REMOVE EXISTING GRILLE.
 - PROVIDE SEPARATE IDENTIFIED PRICE TO VACUUM AND CLEAN DUCTWORK FOR HVAC SYSTEMS AC-1, AC-2 AND RTU-1.

Note: Provide 6 no. 300x300 ceiling access panels - locations to be confirmed on site.

SCALE: 1 = 50

Rev	Description	Date
1	30% Mech Coordination	24.06.10
2	60% Mech Coordination	24.06.14
3	90% DD	24.07.25
4	Permit / Tender	24.09.03
△	Addendum M-1	24.09.30



DeCARIA ENGINEERING
 1661 DENISON ST., UNIT D12
 MARKHAM ONTARIO
 L3R 6E4
 TEL. 647-498-4397

DRAWING MUST NOT BE SCALED. USE ARCHITECTURAL DIMENSIONED DRAWING. CONTRACTOR MUST CHECK AND VERIFY ALL DIMENSIONS, DRAWINGS AND SPECIFICATIONS ON SITE AND REPORT ANY DISCREPANCIES TO THE ARCHITECT BEFORE PROCEEDING WITH ANY PART OF THE WORK.

ALL DRAWINGS AND RELATED DOCUMENTS ARE THE COPYRIGHT OF THE ENGINEER'S AND MUST BE RETURNED UPON REQUEST. REPRODUCTION OF DRAWINGS AND DOCUMENTS IN PART OR WHOLE IS FORBIDDEN WITHOUT THE ENGINEER'S WRITTEN PERMISSION.

DRAWINGS ARE NOT TO BE USED FOR CONSTRUCTION UNLESS SIGNED BY THE ENGINEER.


WORKSHOP is an architecture studio:
 6 Sousa Mendes Street
 Toronto Ontario M6P 0A8
 T 416.901.8055 F 416.849.0383
 www.workshoparchitecture.ca

TSSS

4222 Kingston Road

PROJECT CODE: 4843
 DATE: SEPTEMBER 03, 2024
 SCALE: As indicated
 STATUS: PERMIT / TENDER

LEVEL 1 NEW REFLECTED CEILING PLAN - HVAC

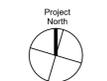

Project North
 drawing number
 M-1, 4
 OF 5