

MECHANICAL DRAWING LIST	
Sheet Number	Sheet Name
M0001	MECHANICAL DRAWING LIST
M0201	MECHANICAL SCHEDULE
M1101	DEMOLITION PLAN - GROUND FLOOR
M1102	DEMOLITION PLAN - SECOND FLOOR
M2101	PLUMBING - GROUND FLOOR
M2102	PLUMBING - SECOND FLOOR
M3101	DRAINAGE - GROUND FLOOR
M3102	DRAINAGE - SECOND FLOOR
M4101	FIRE PROTECTION - GROUND FLOOR
M4102	FIRE PROTECTION - SECOND FLOOR
M5101	HVAC - GROUND FLOOR
M5102	HVAC - SECOND FLOOR

CLIENT

CITY OF TORONTO



CITY OF TORONTO

Corporate Real Estate Management

Project Management Office

Metro Hall Toronto, ON

M5V 3C6

COPYRIGHT
This drawing has been prepared solely for the intended use, thus any reproduction or distribution for any purpose other than authorized by Arcadis is forbidden. Written dimensions shall have precedence over scaled dimensions. Contractors shall verify and be responsible for all dimensions and conditions on the job, and Arcadis shall be informed of any variations from the dimensions and conditions shown on the drawing. Shop drawings shall be submitted by Arcadis for general conformance before proceeding with fabrication.

Arcadis Professional Services (Canada) Inc.

ISSUES		
No.	DESCRIPTION	DATE
A	50% SUBMISSION	2022-03-30
B	90% SUBMISSION	2022-07-06
C	ISSUED FOR PERMIT	2022-07-06
D	ISSUED FOR TENDER	2025-04-18
E	ADDENDUM	2025-06-25

CONSULTANTS

SEAL

PRIME CONSULTANT



100 - 175 Galaxy Blvd,
Toronto, ON M9W 0C9, Canada
tel 416 679 1930
www.arcadis.com

PROJECT TITLE
CITY OF TORONTO
ACCESSIBILITY UPGRADES

PROJECT ADDRESS
CORPORATE PRINTING &
MULTI-MEDIA BUILDING
2 HOBSON AVE.

PROJECT NO: 122260	
DRAWN BY: H. KHAIRA	CHECKED BY: B. LIAO
PROJECT MGR: L. SOSA	APPROVED BY: S. LIU

SHEET TITLE
MECHANICAL DRAWING
LIST

SHEET NUMBER G01-108-M0001	ISSUE E
-------------------------------	------------

ELECTRICAL HEATER SCHEDULE									
TAG NO.	SERVICE	MANUFACTURER/ MODEL NO.	CAPACITY OUTPUT (KW)	V/Ph/Hz	WEIGHT (KG)	FAN		NOTES	
						POWER (KW)	FLOW (LPS)		
EH-01	WASHROOM 128	OUELLET OAC02008	2	208/1/60	10.9	-	71	C/W DISCONNECT SWITCH AND BUILT-IN THERMOSTAT	

CLIENT

CITY OF TORONTO



Corporate Real Estate Management
Project Management Office
Metro Hall Toronto, ON
M5V 3C6

COPYRIGHT
This drawing has been prepared solely for the intended use, thus any reproduction or distribution for any purpose other than authorized by Arcadis is forbidden. Written dimensions shall have precedence over scaled dimensions. Contractors shall verify and be responsible for all dimensions and conditions on the job, and Arcadis shall be informed of any variations from the dimensions and conditions shown on the drawing. Shop drawings shall be submitted by Arcadis for general conformance before proceeding with fabrication.

Arcadis Professional Services (Canada) Inc.

ISSUES		
No.	DESCRIPTION	DATE
A	50% SUBMISSION	2022-03-30
B	90% SUBMISSION	2022-07-06
C	ISSUED FOR PERMIT	2022-07-06
D	ISSUED FOR TENDER	2025-04-18
E	ADDENDUM	2025-06-25

CONSULTANTS

SEAL

PRIME CONSULTANT



100 - 175 Galaxy Blvd,
Toronto, ON M9W 0C9, Canada
tel 416 679 1930
www.arcadis.com

PROJECT TITLE
CITY OF TORONTO
ACCESSIBILITY UPGRADES

PROJECT ADDRESS
CORPORATE PRINTING &
MULTI-MEDIA BUILDING
2 HOBSON AVE.

PROJECT NO:
122260

DRAWN BY: H. KHAIRA	CHECKED BY: B. LIAO
------------------------	------------------------


PROJECT MGR: L. SOSA	APPROVED BY: S. LIU
-------------------------	------------------------

SHEET TITLE
MECHANICAL SCHEDULE


SHEET NUMBER
G01-108-M0201

ISSUE
E


6/25/2025 9:58:37 AM

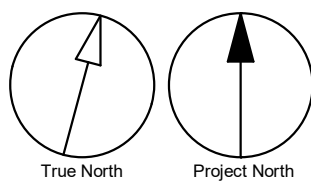


- GENERAL NOTES:
1. CONTRACTOR TO VERIFY SITE CONDITION.
 2. REMOVE AND CAP EXISTING SERVICES AS SHOWN ON THE DRAWING.
 3. ALL EXISTING SERVICES SHALL REMAIN UNLESS OTHERWISE NOTED.

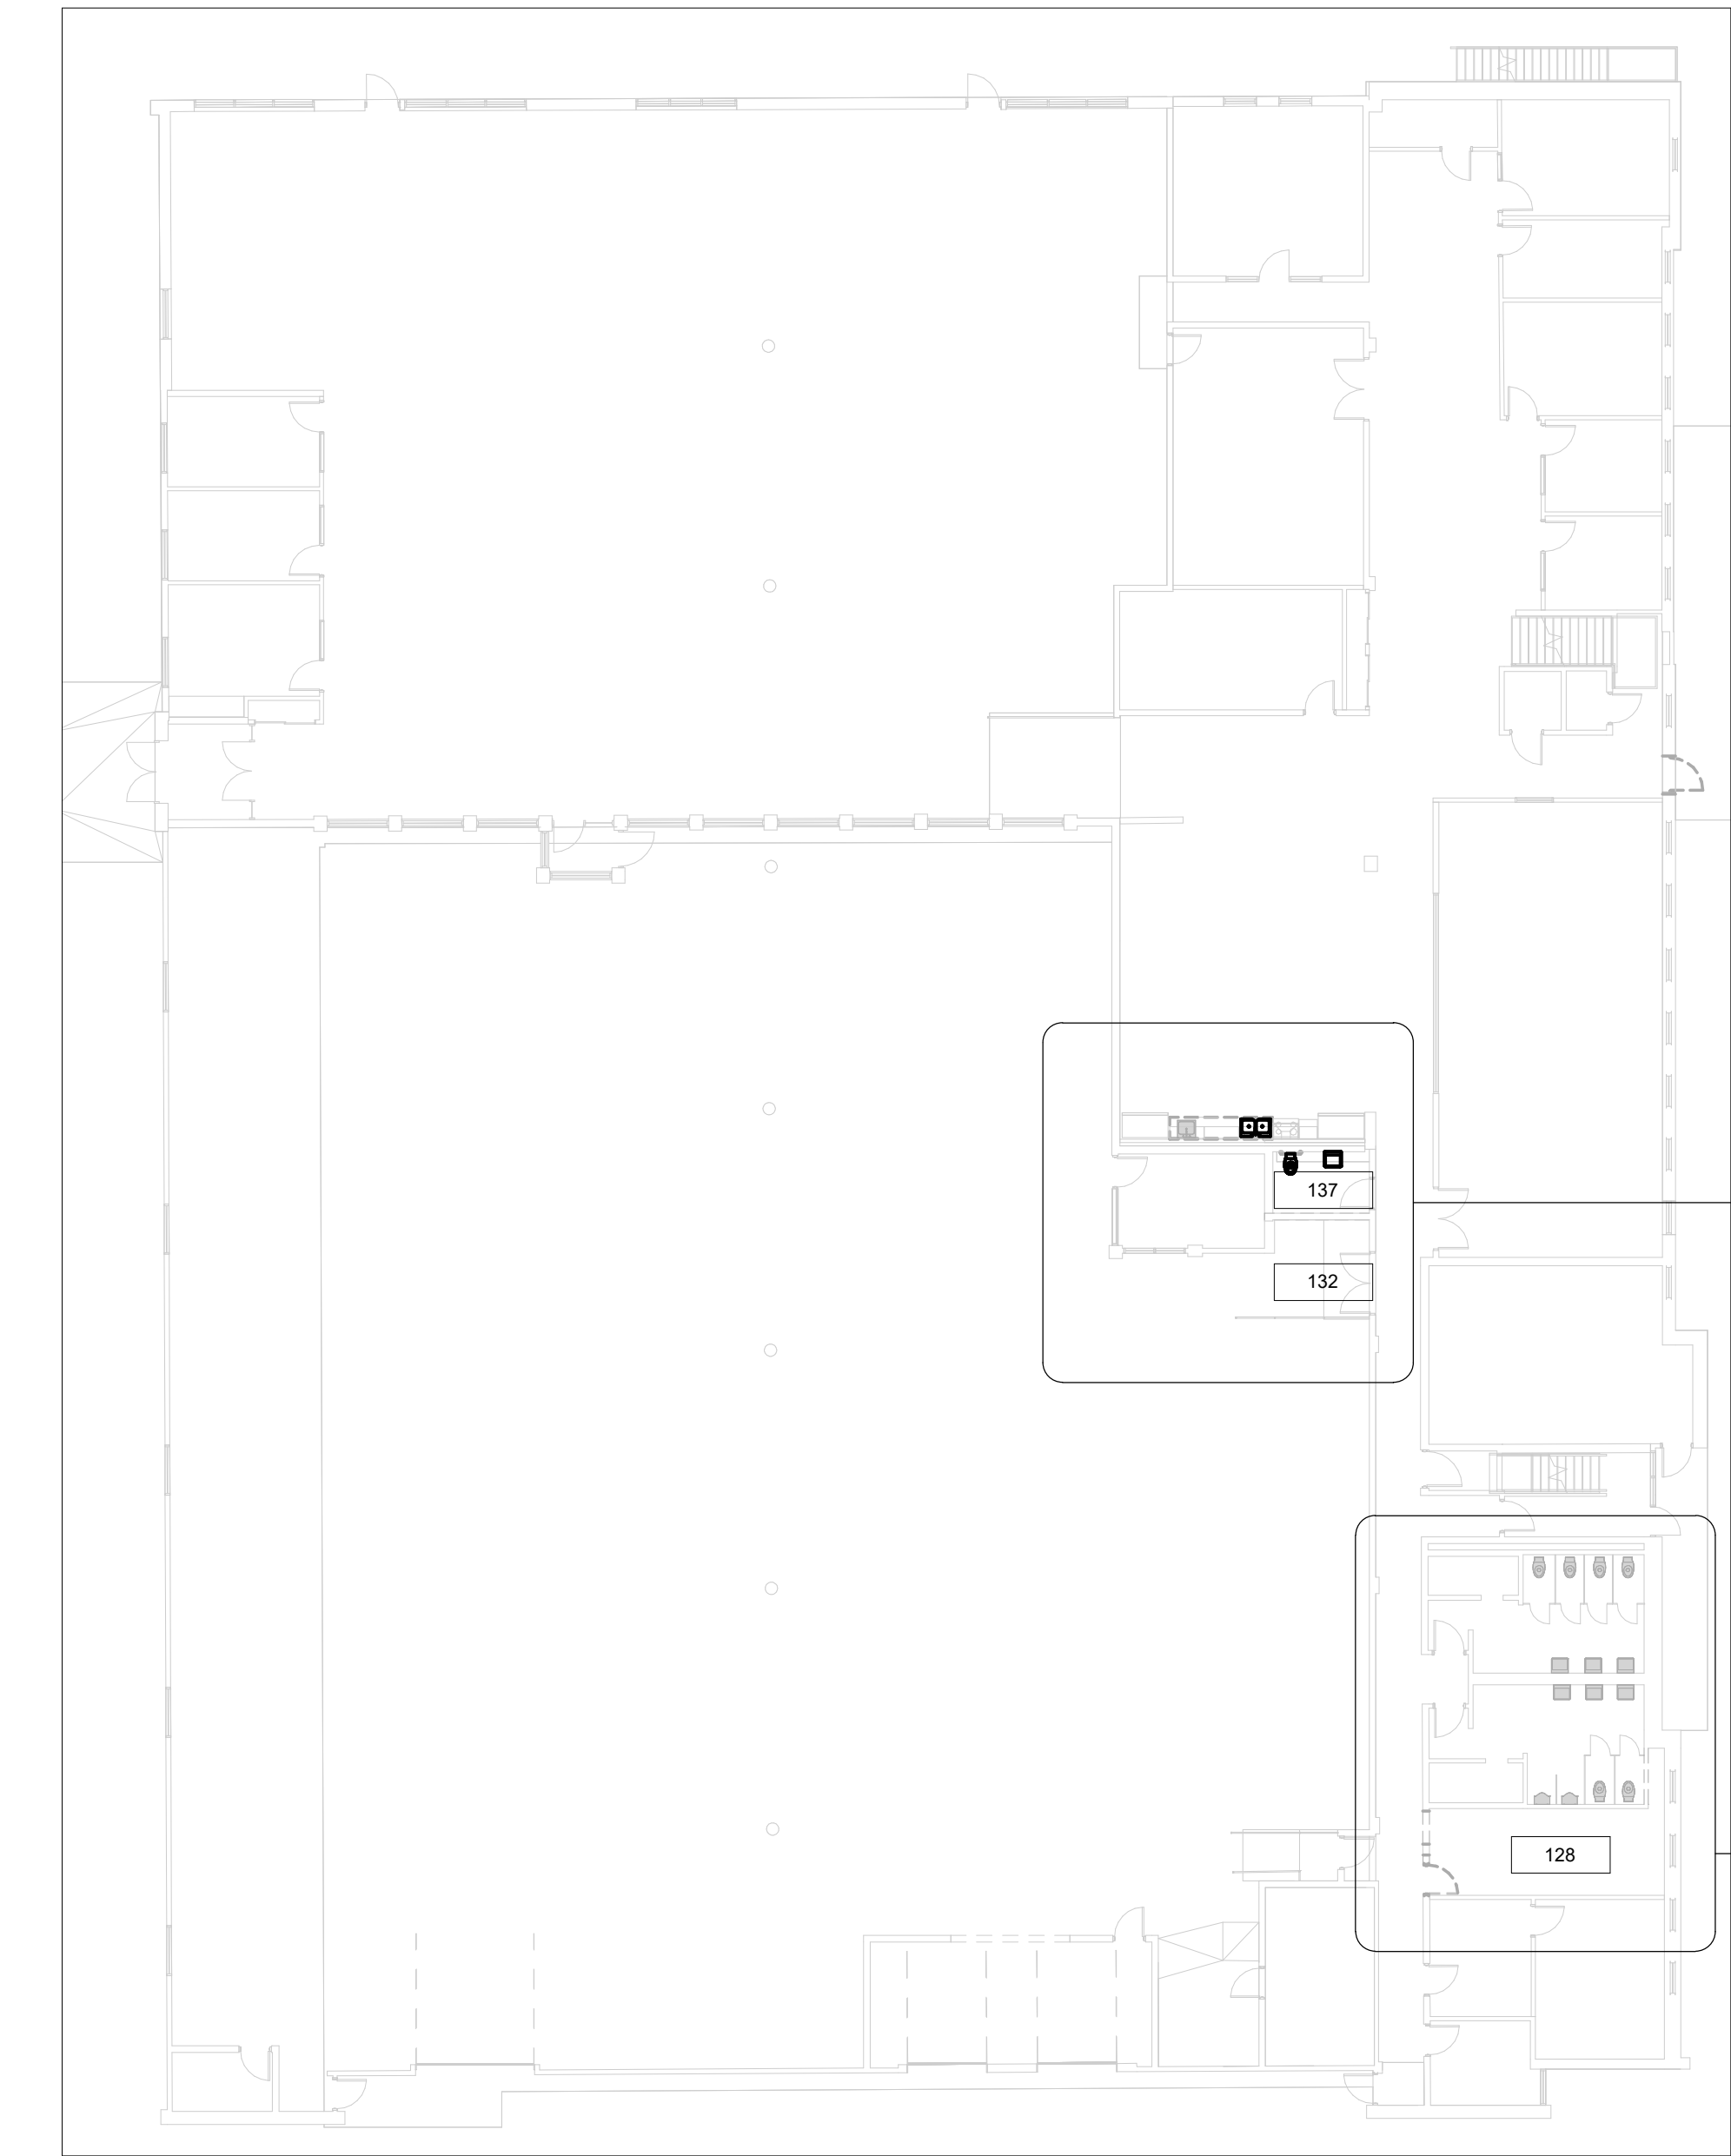

1 DEMOLITION - GROUND FLOOR
M1101 Scale: 1 : 200

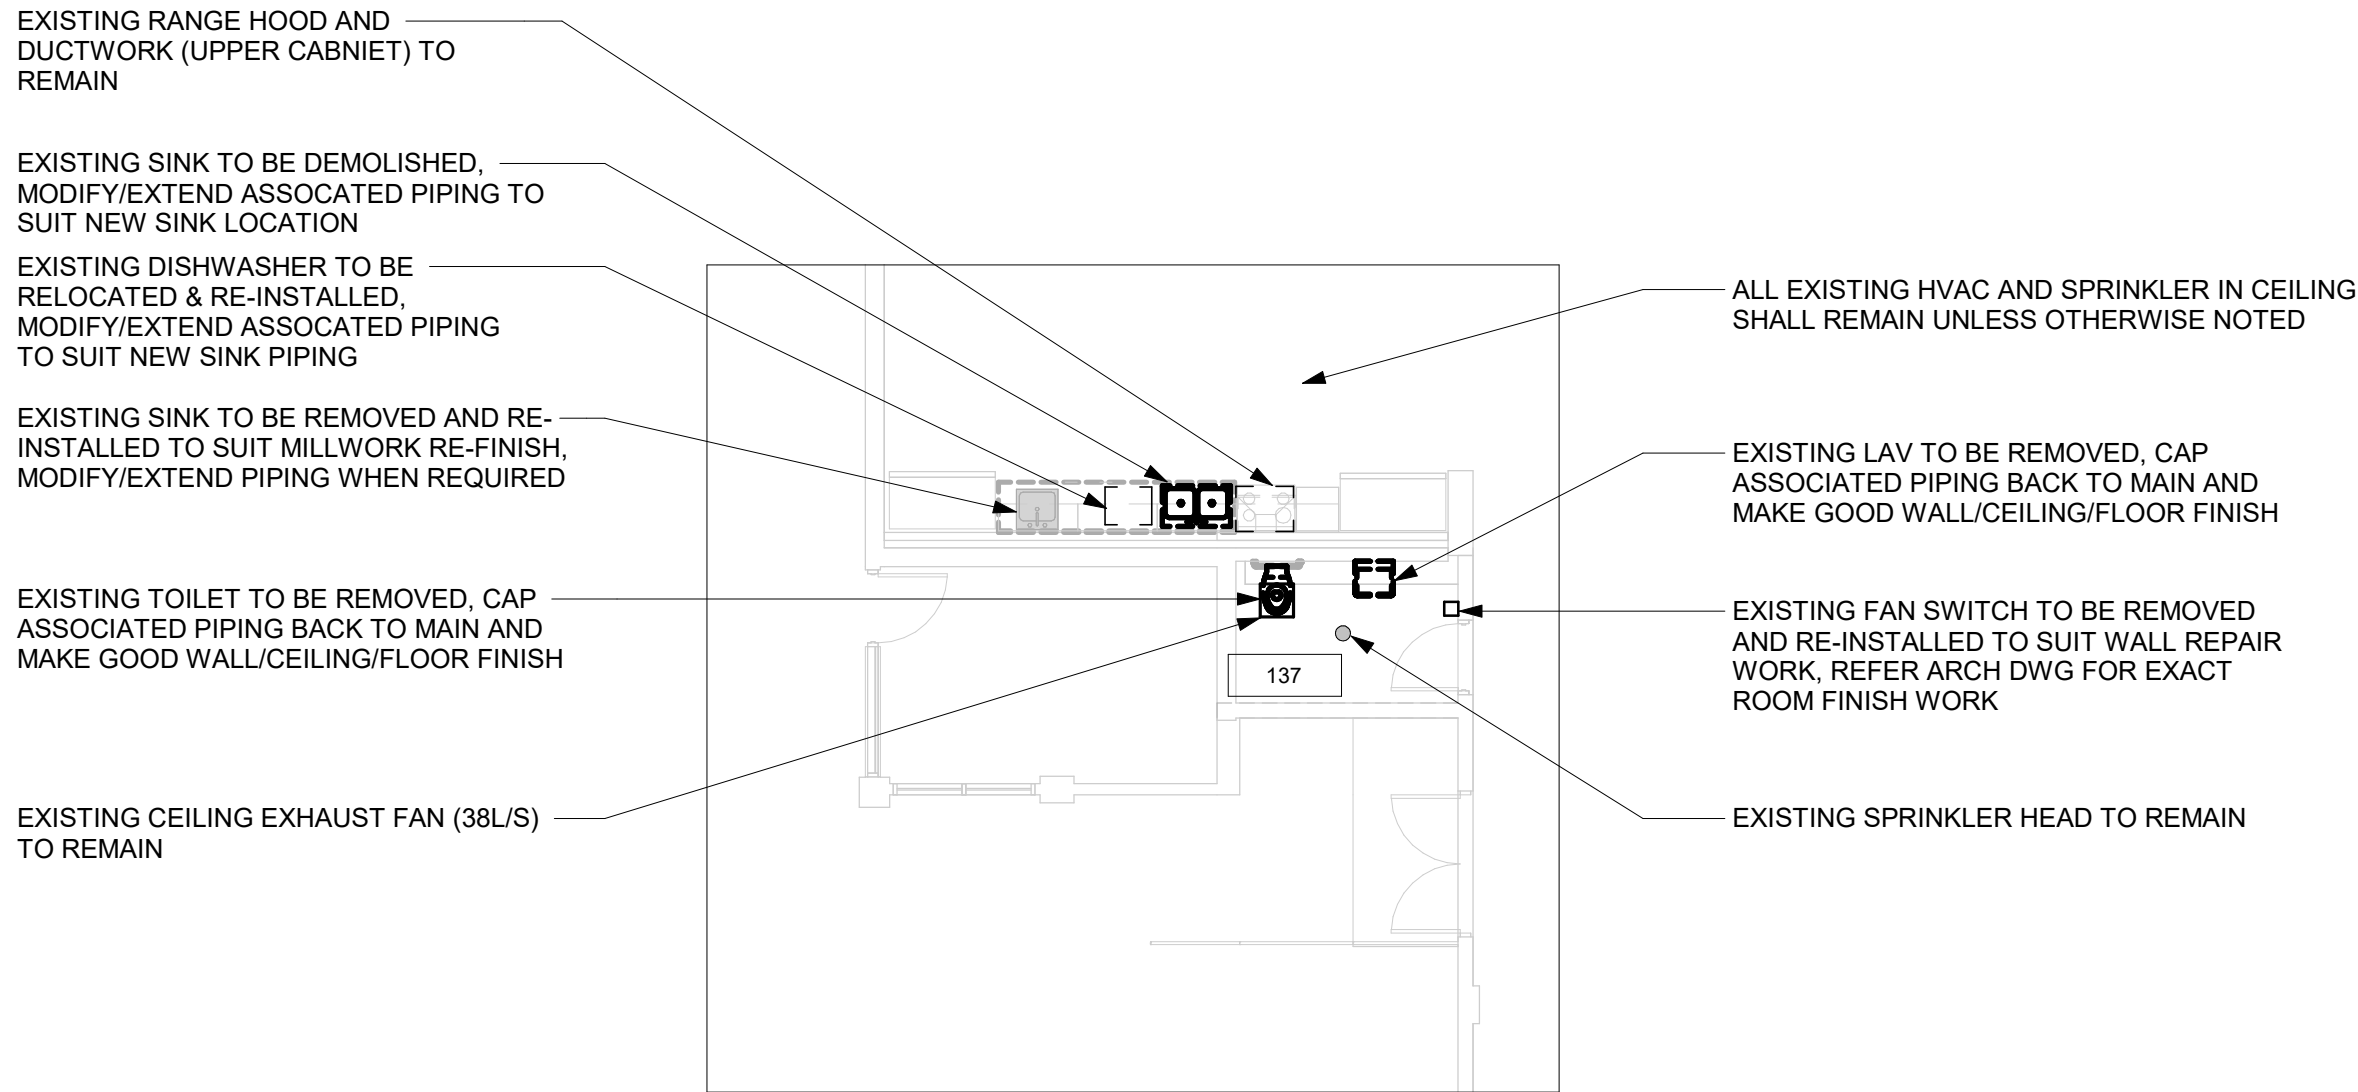

2 DEMOLITION - GROUND FLOOR - CAFETERIA AND EXISTING WASHROOM 137
M1101 Scale: 1 : 100

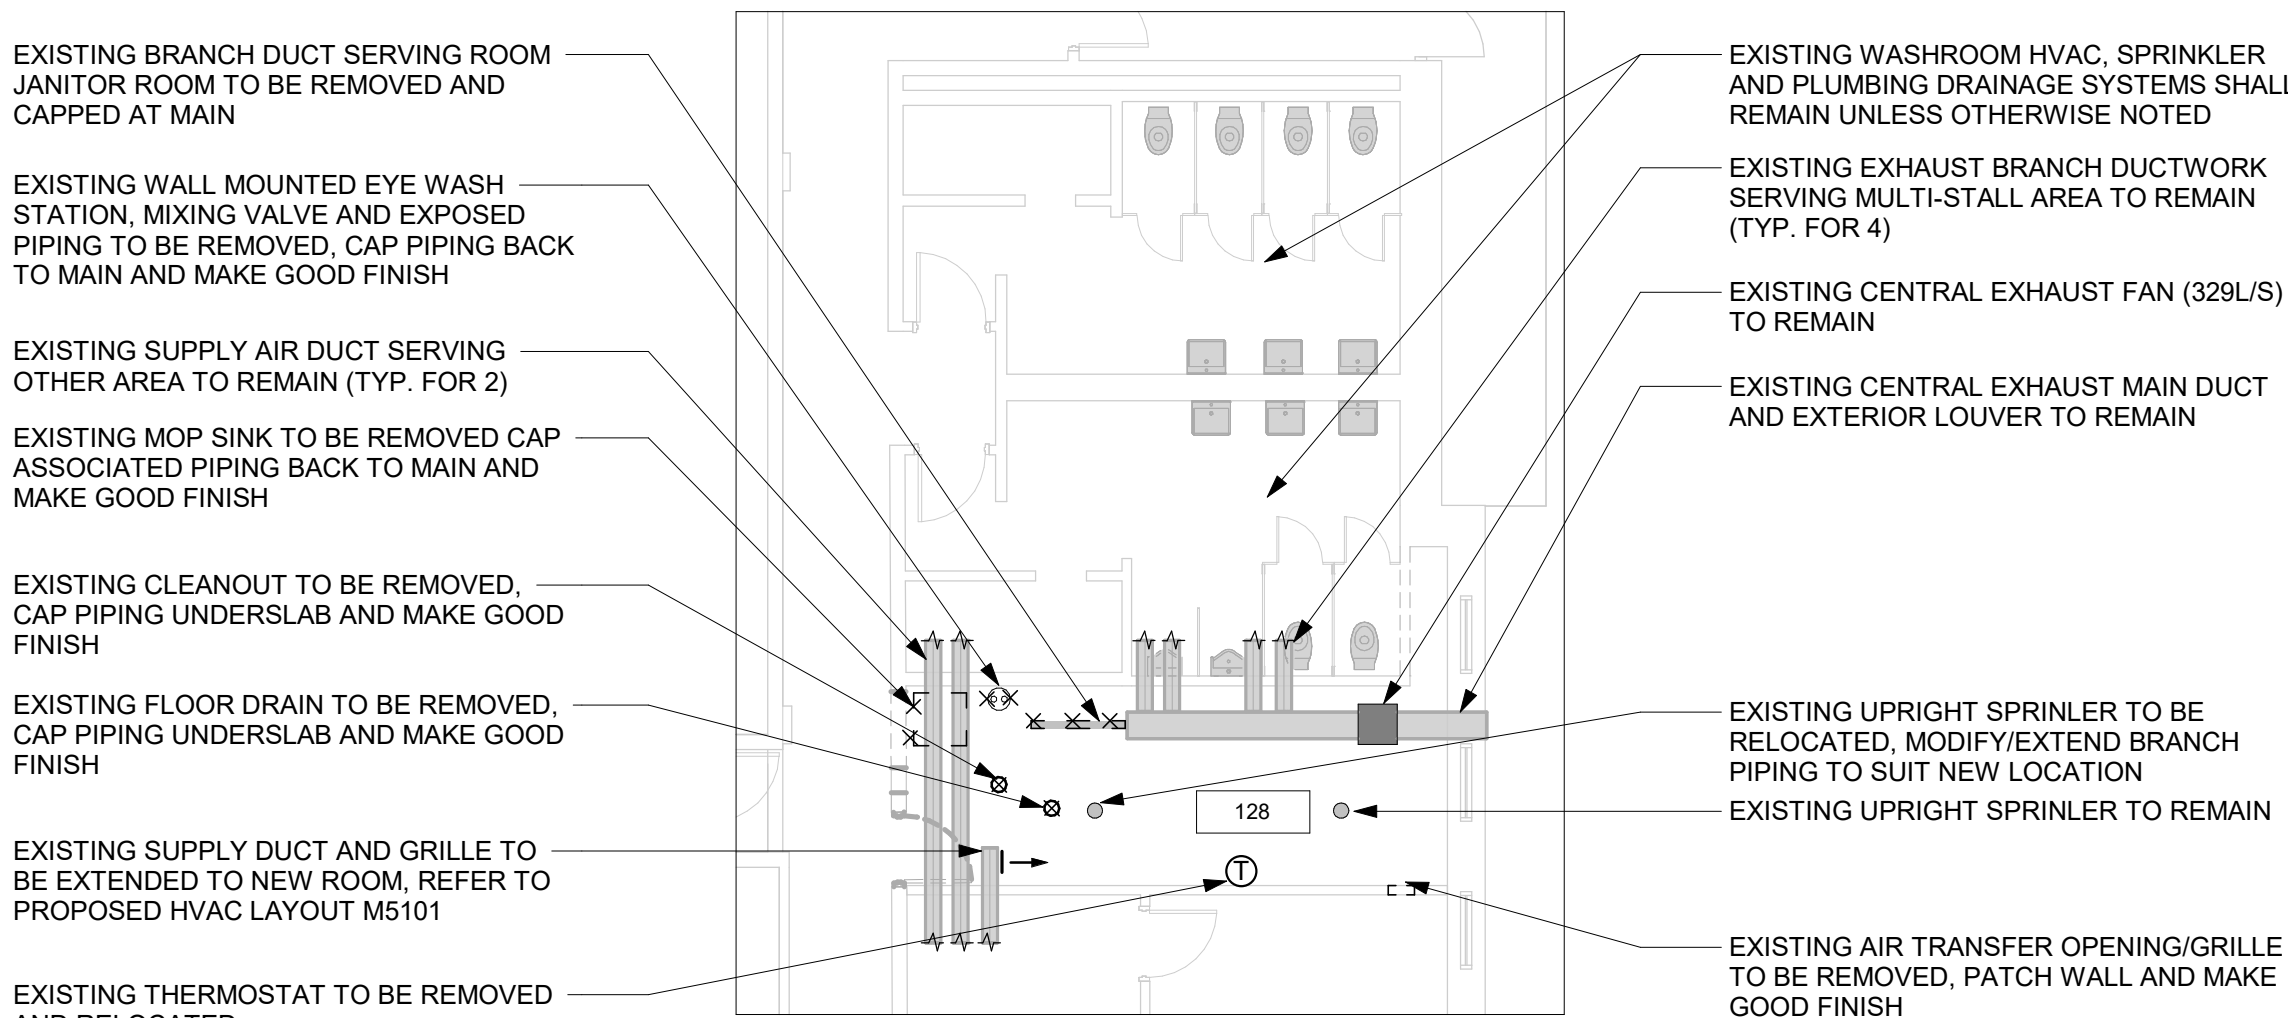

3 DEMOLITION - GROUND FLOOR - EXISTING JANITOR ROOM
M1101 Scale: 1 : 100

CLIENT
CITY OF TORONTO
Corporate Real Estate Management
Project Management Office
Metro Hall Toronto, ON
M5V 3C6

COPYRIGHT
This drawing has been prepared solely for the intended use, thus any reproduction or distribution for any purpose other than authorized by Arcadis is prohibited. Written dimensions shall have precedence over scaled dimensions. Contractors shall verify and be responsible for all dimensions and conditions on the job, and Arcadis shall be informed of any variations from the dimensions and conditions shown on the drawing. Shop drawings shall be submitted by Arcadis for general conformance before proceeding with fabrication.

Arcadis Professional Services (Canada) Inc.

ISSUES		
No.	DESCRIPTION	DATE
A	50% SUBMISSION	2022-03-30
B	90% SUBMISSION	2022-07-06
C	ISSUED FOR PERMIT	2022-07-06
D	ISSUED FOR TENDER	2025-04-18
E	ADDENDUM	2025-06-25

KEYPLAN

CONSULTANTS

SEAL

PRIME CONSULTANT

ARCADIS

100 - 175 Galaxy Blvd,
Toronto, ON M9W 0C9, Canada
tel 416 679 1930
www.arcadis.com

PROJECT TITLE
**CITY OF TORONTO
ACCESSIBILITY UPGRADES**

PROJECT ADDRESS
**CORPORATE PRINTING &
MULTI-MEDIA BUILDING
2 HOBSON AVE.**

PROJECT NO:
122260

DRAWN BY:
H. KHAIRA

CHECKED BY:
B. LIAO

PROJECT MGR:
L. SOSA

APPROVED BY:
S. LIU


SHEET TITLE
**DEMOLITION PLAN -
GROUND FLOOR**

SHEET NUMBER
G01-108-M1101


ISSUE
E

Autodesk Docs // 122260 - Cot TAU Upgrades R202412260-TAU-4-108-2HBSN-MR20-4

10mm
1 in

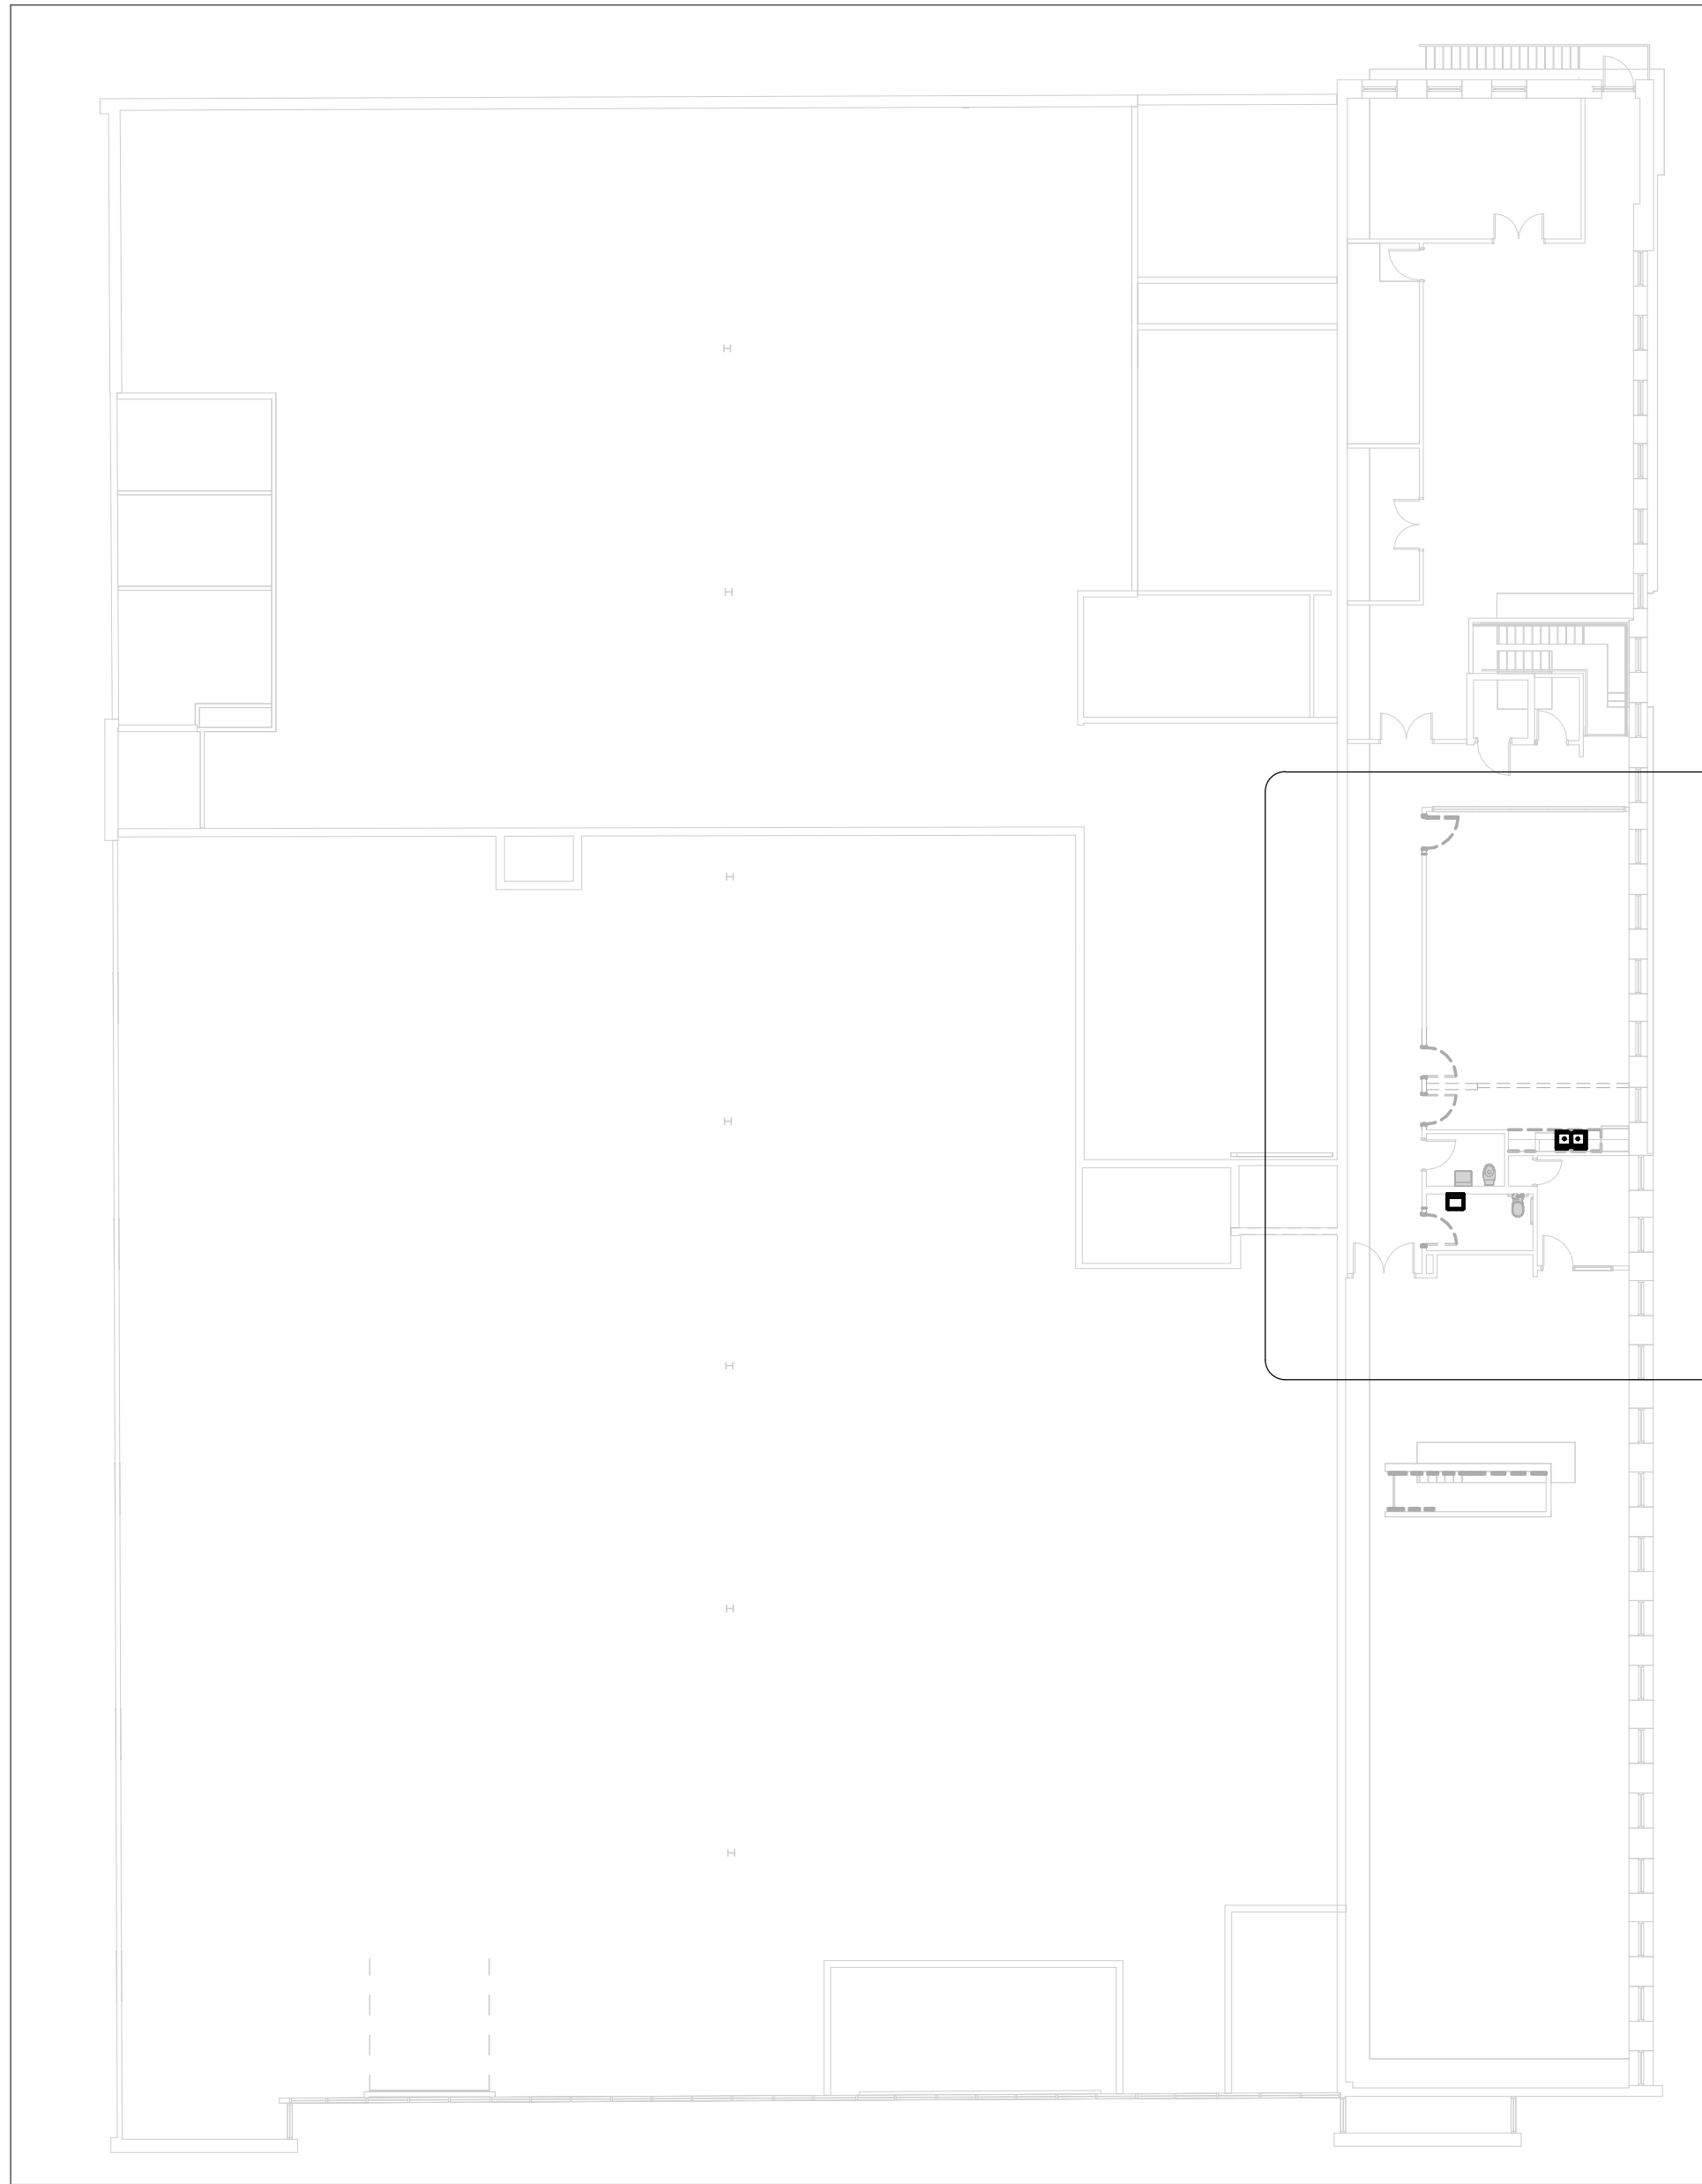

1 DEMOLITION - SECOND FLOOR
M1102 Scale: 1 : 200

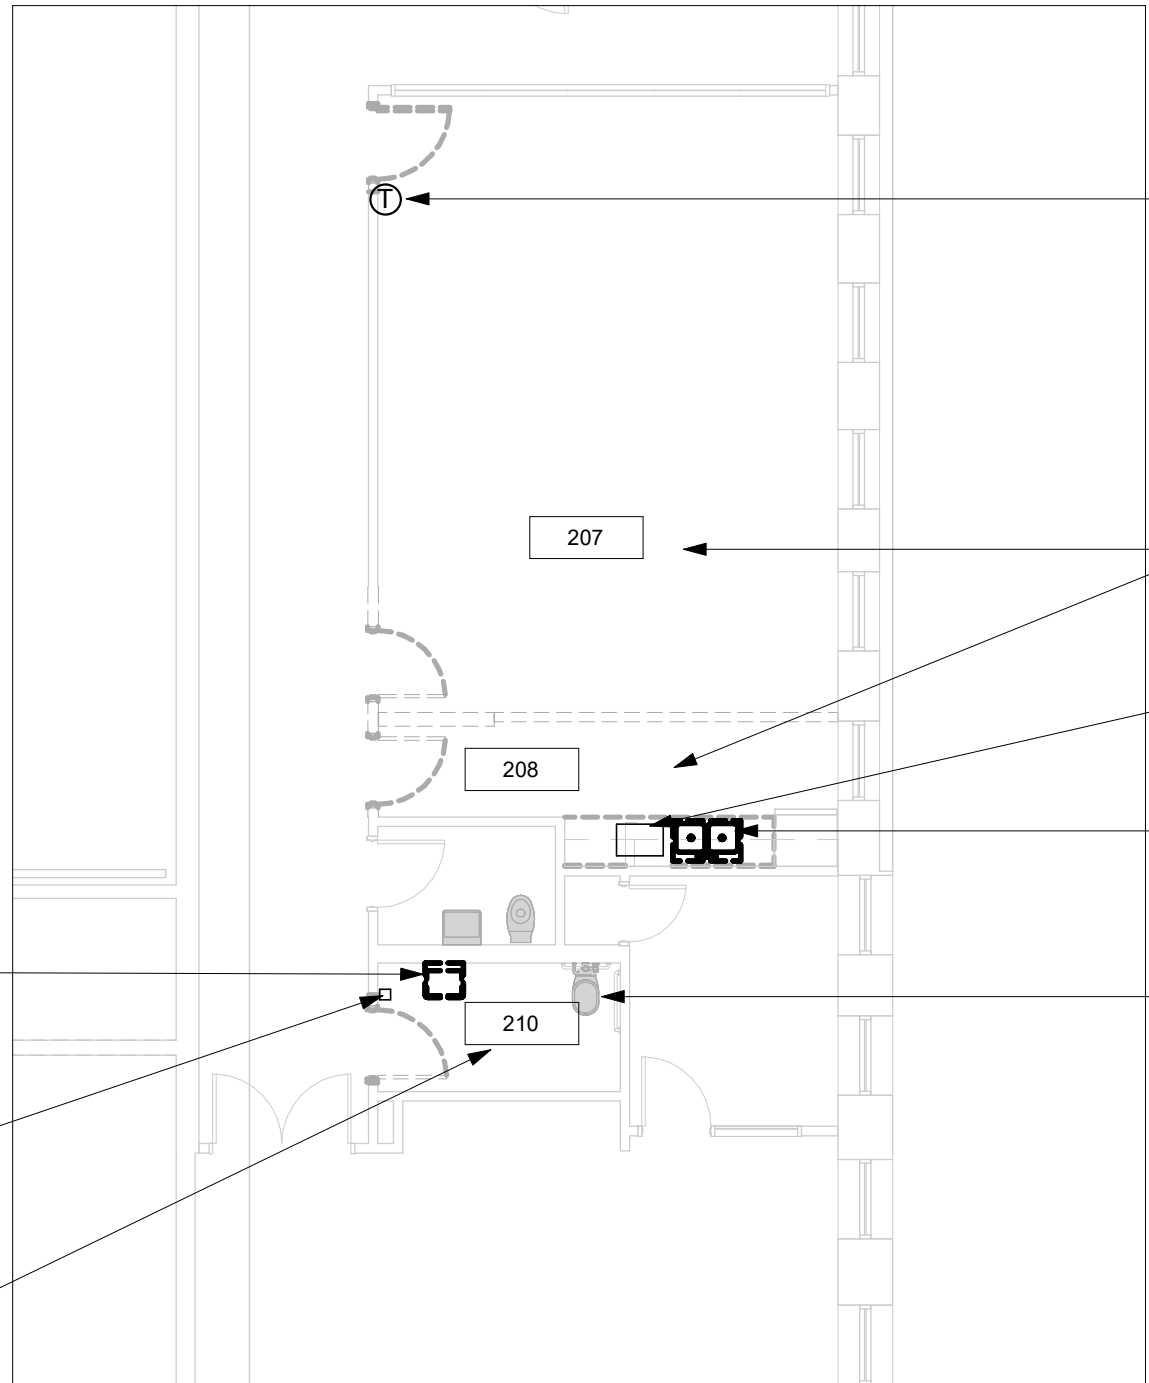

2 DEMOLITION - SECOND FLOOR - ROOM 207, 208, 210
M1102 Scale: 1 : 100

EXISTING COUNTER MOUNTED LAVATORY TO BE REPLACED WITH NEW, MODIFY/EXTEND ASSOCIATED PIPING TO SUIT NEW WALL MOUNTED LAV ROUGH-IN

EXISTING FAN SWITCH TO BE REMOVED & RE-INSTALLED ON NEW WALL, MODIFY/EXTEND WIRING WHEN REQUIRED

EXISTING CEILING EXHAUST FAN (38L/S) & AIR TRANSFER GRILLE & SPINKLER HEAD TO REMAIN

EXISTING THERMOSTAT TO BE RELOCATED & RE-INSTALLED TO SUIT DOOR REPLACEMENT

ALL EXISTING HVAC AND SPRINKLER IN CEILING SHALL REMAIN UNLESS OTHERWISE NOTED



EXISTING DISHWASHER TO BE RELOCATED & RE-INSTALLED, MODIFY/EXTEND ASSOCIATED PIPING TO SUIT NEW SINK PIPING

EXISTING SINK TO BE REPLACED WITH NEW, MODIFY/EXTEND ASSOCIATED PIPING TO SUIT NEW SINK INSTALLATION

EXISTING TOILET TO REMAIN

GENERAL NOTES:

1. CONTRACTOR TO VERIFY SITE CONDITION.
2. REMOVE AND CAP EXISTING SERVICES AS SHOWN ON THE DRAWING.
3. ALL EXISTING SERVICES SHALL REMAIN UNLESS OTHERWISE NOTED.

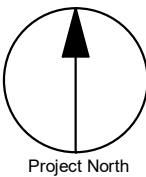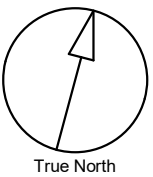

CLIENT

CITY OF TORONTO

Corporate Real Estate Management
Project Management Office
Metro Hall Toronto, ON
M5V 3C6

COPYRIGHT

This drawing has been prepared solely for the intended use, thus any reproduction or distribution for any purpose other than authorized by Arcadis is forbidden. Written dimensions shall have precedence over scaled dimensions. Contractors shall verify and be responsible for all dimensions and conditions on the job, and Arcadis shall be informed of any variations from the dimensions and conditions shown on the drawing. Shop drawings shall be submitted by Arcadis for general conformance before proceeding with fabrication.

Arcadis Professional Services (Canada) Inc.

ISSUES

No.	DESCRIPTION	DATE
A	50% SUBMISSION	2022-03-30
B	90% SUBMISSION	2022-07-06
C	ISSUED FOR PERMIT	2022-07-06
D	ISSUED FOR TENDER	2025-04-18
E	ADDENDUM	2025-06-25

CONSULTANTS

SEAL

PRIME CONSULTANT



100 - 175 Galaxy Blvd,
Toronto, ON M9W 0C9, Canada
tel 416 679 1930
www.arcadis.com

PROJECT TITLE

CITY OF TORONTO
ACCESSIBILITY UPGRADES

PROJECT ADDRESS

CORPORATE PRINTING &
MULTI-MEDIA BUILDING
2 HOBSON AVE.

PROJECT NO:

122260

DRAWN BY:

H. KHAIRA

CHECKED BY:

B. LIAO

PROJECT MGR:

L. SOSA

APPROVED BY:

S. LIU

SHEET TITLE


DEMOLITION PLAN -
SECOND FLOOR


SHEET NUMBER

G01-108-M1102


ISSUE

E

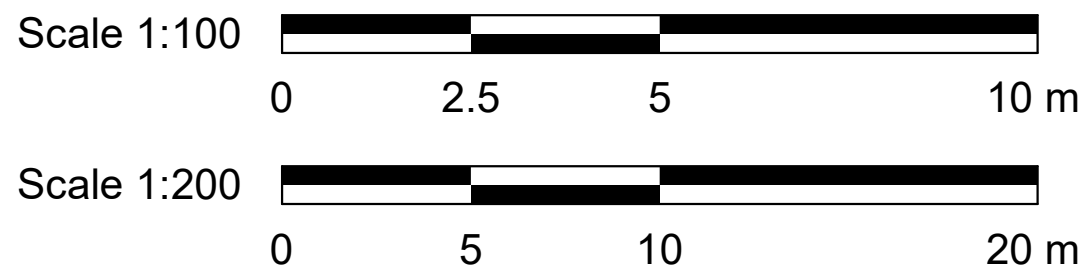


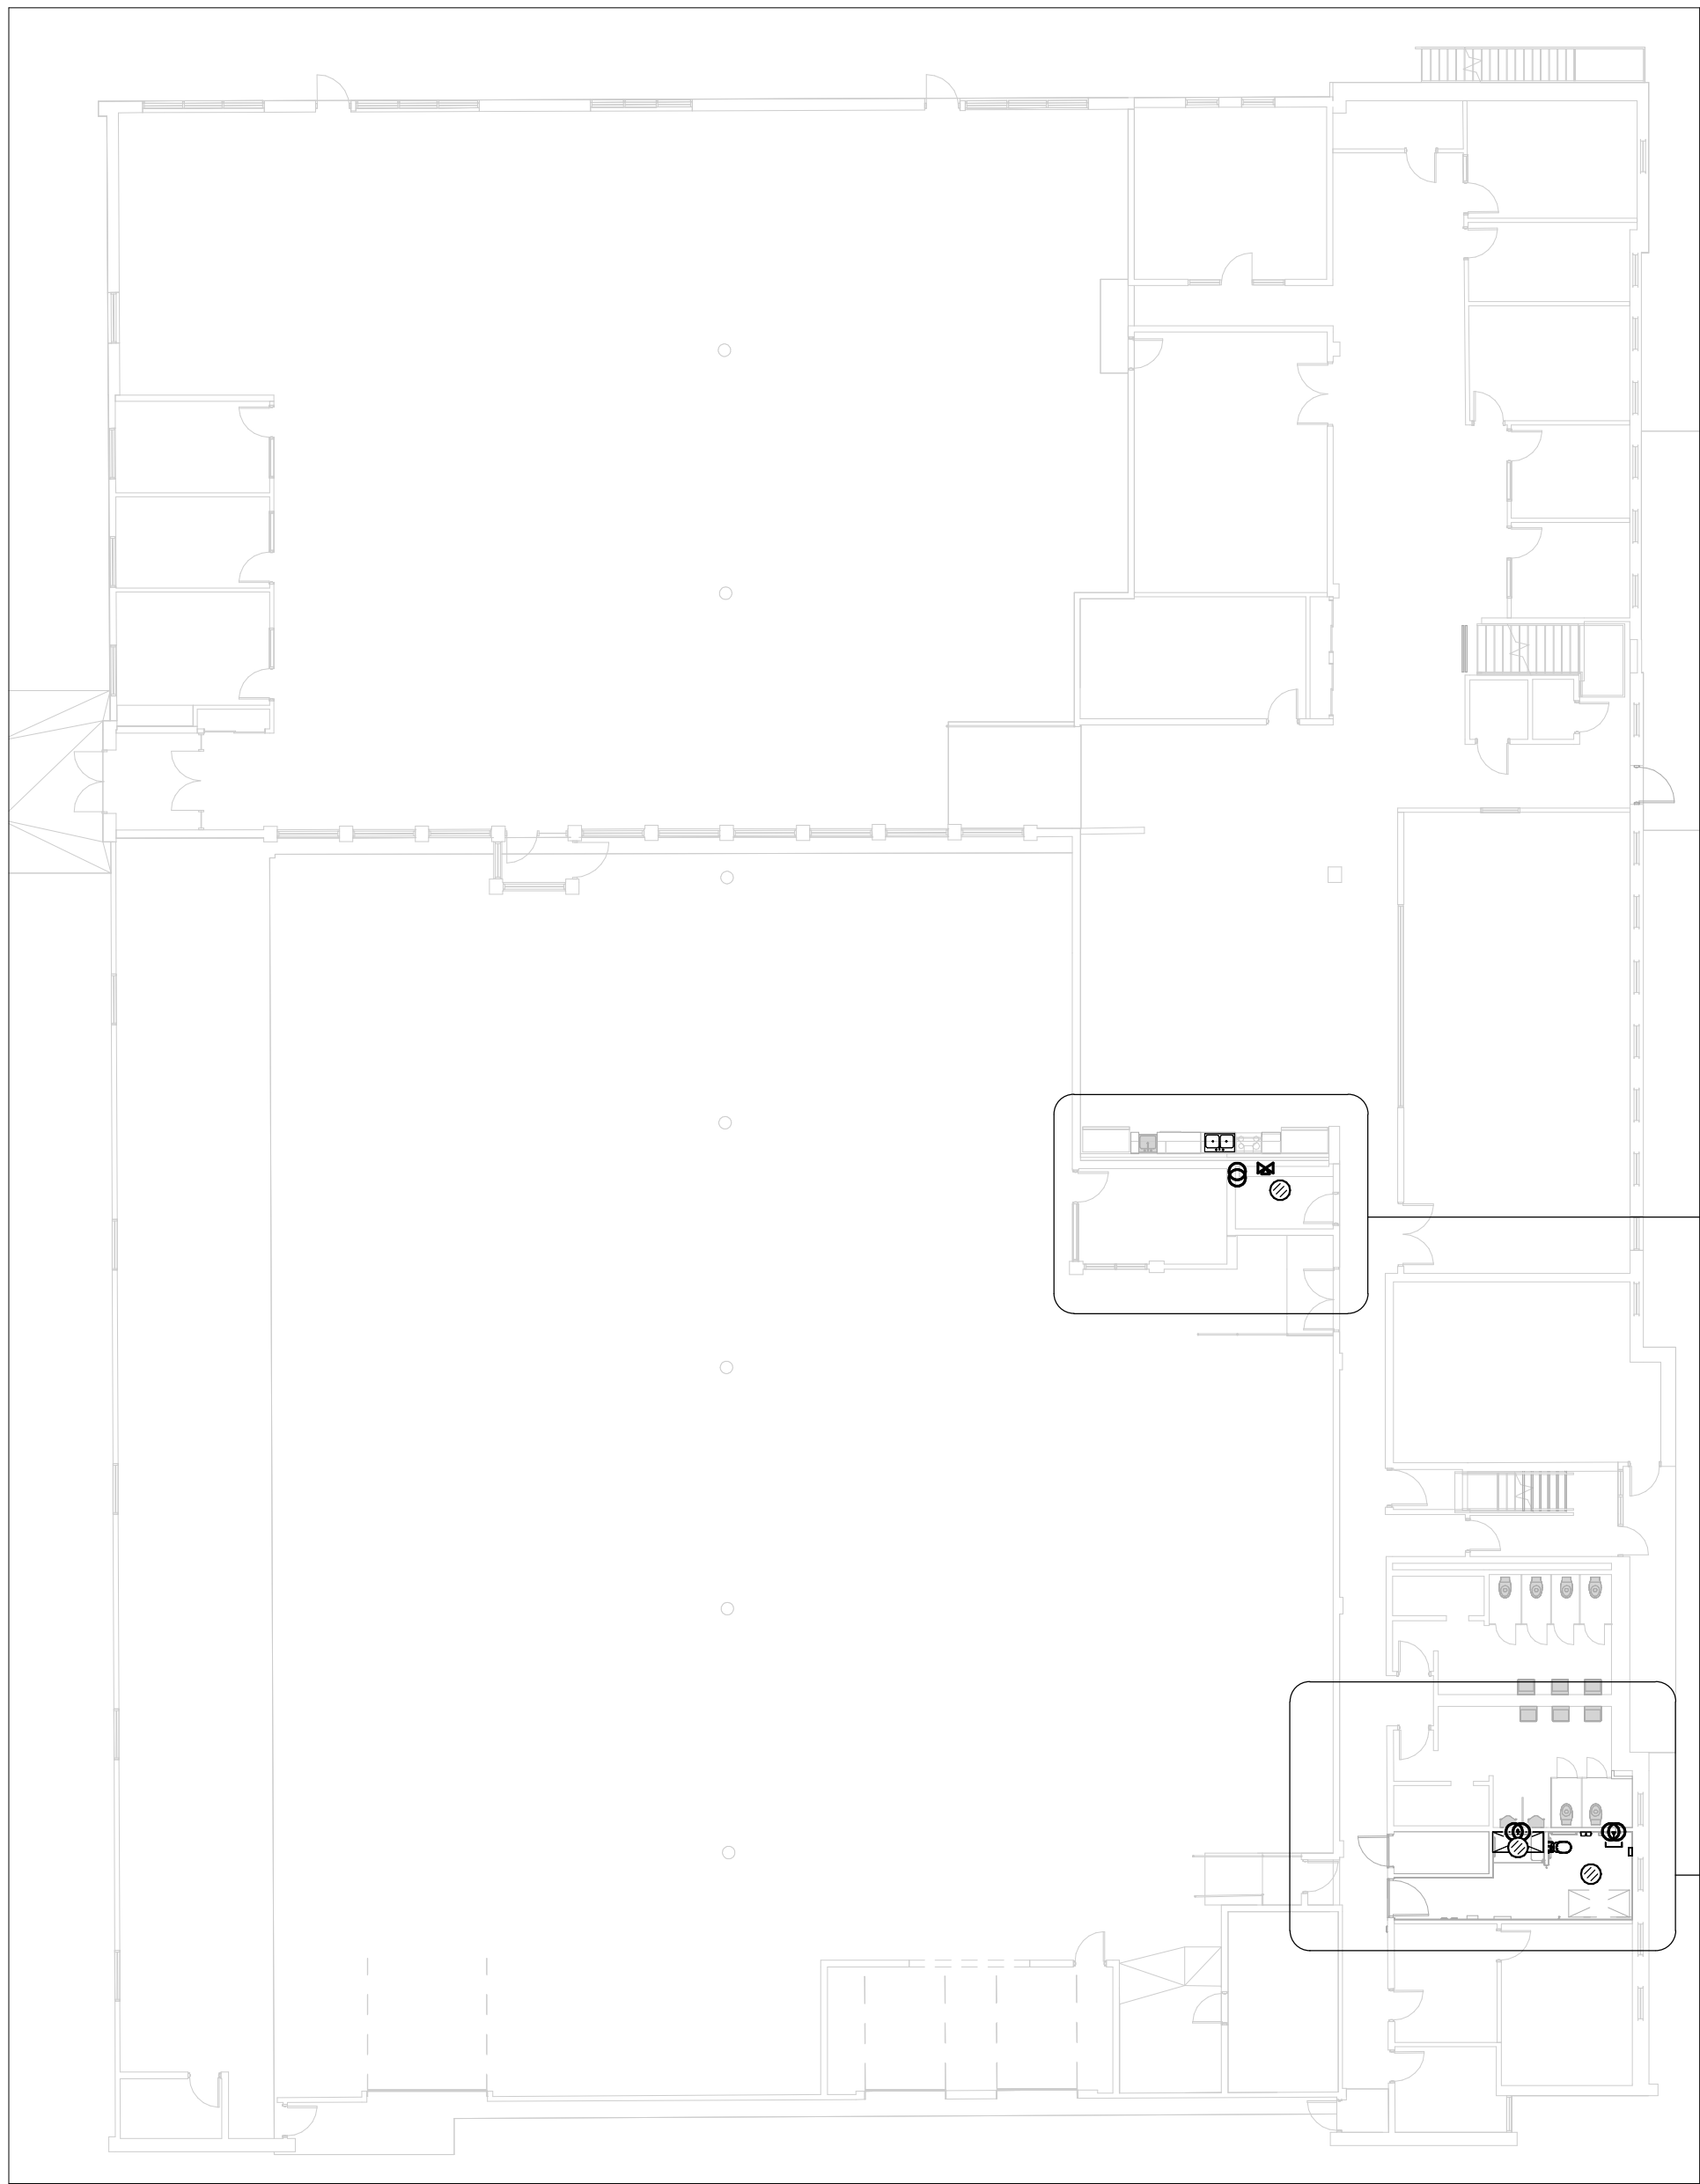


1 PLUMBING - GROUND FLOOR
M2101 Scale: 1 : 200

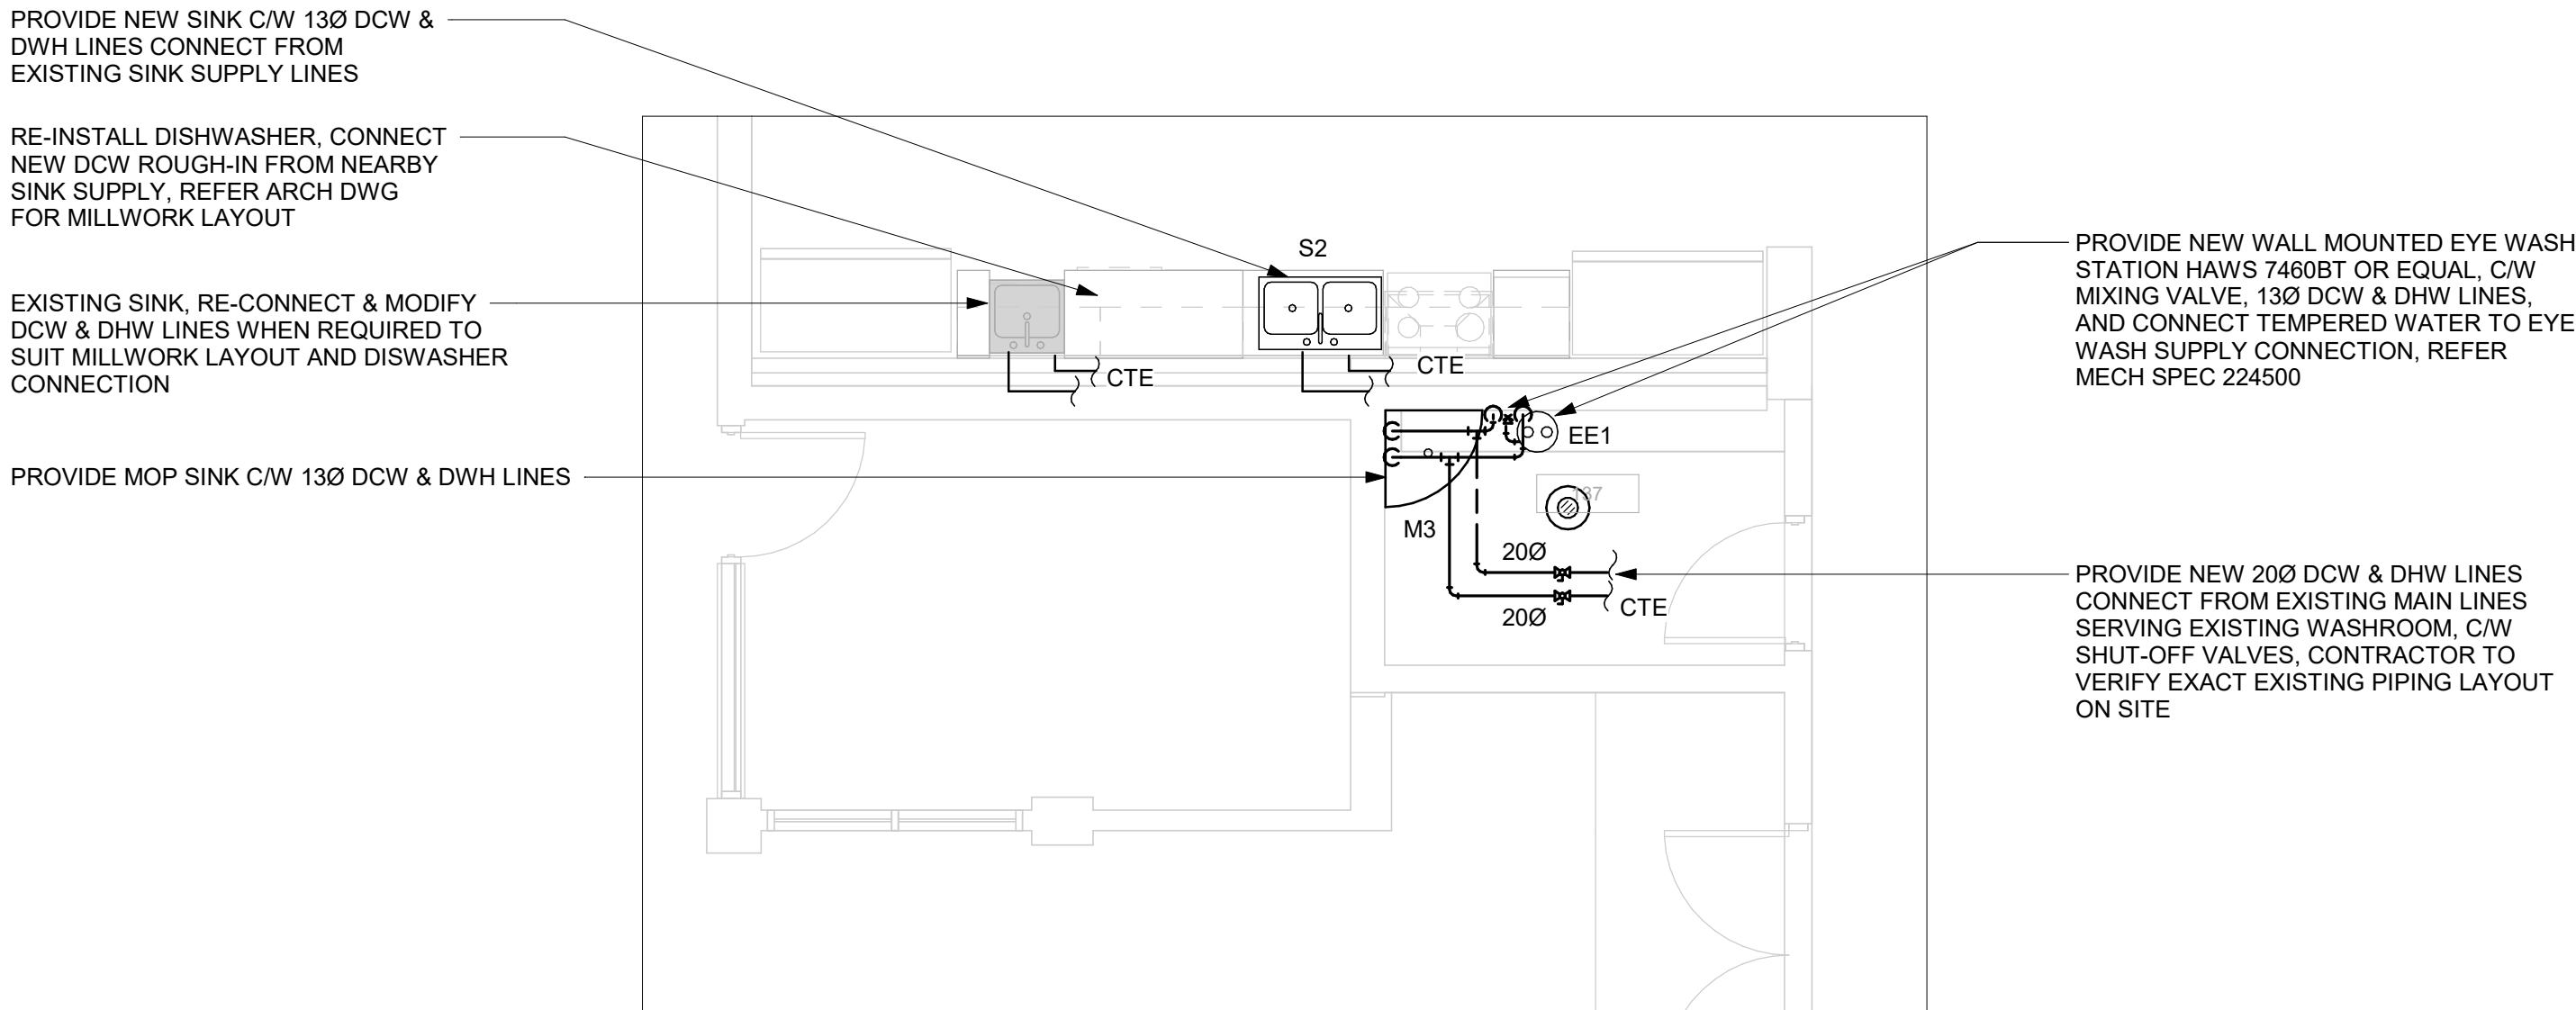


2 PLUMBING - GROUND FLOOR - CAFETERIA AND PROPOSED JANITOR 137
M2101 Scale: 1 : 50

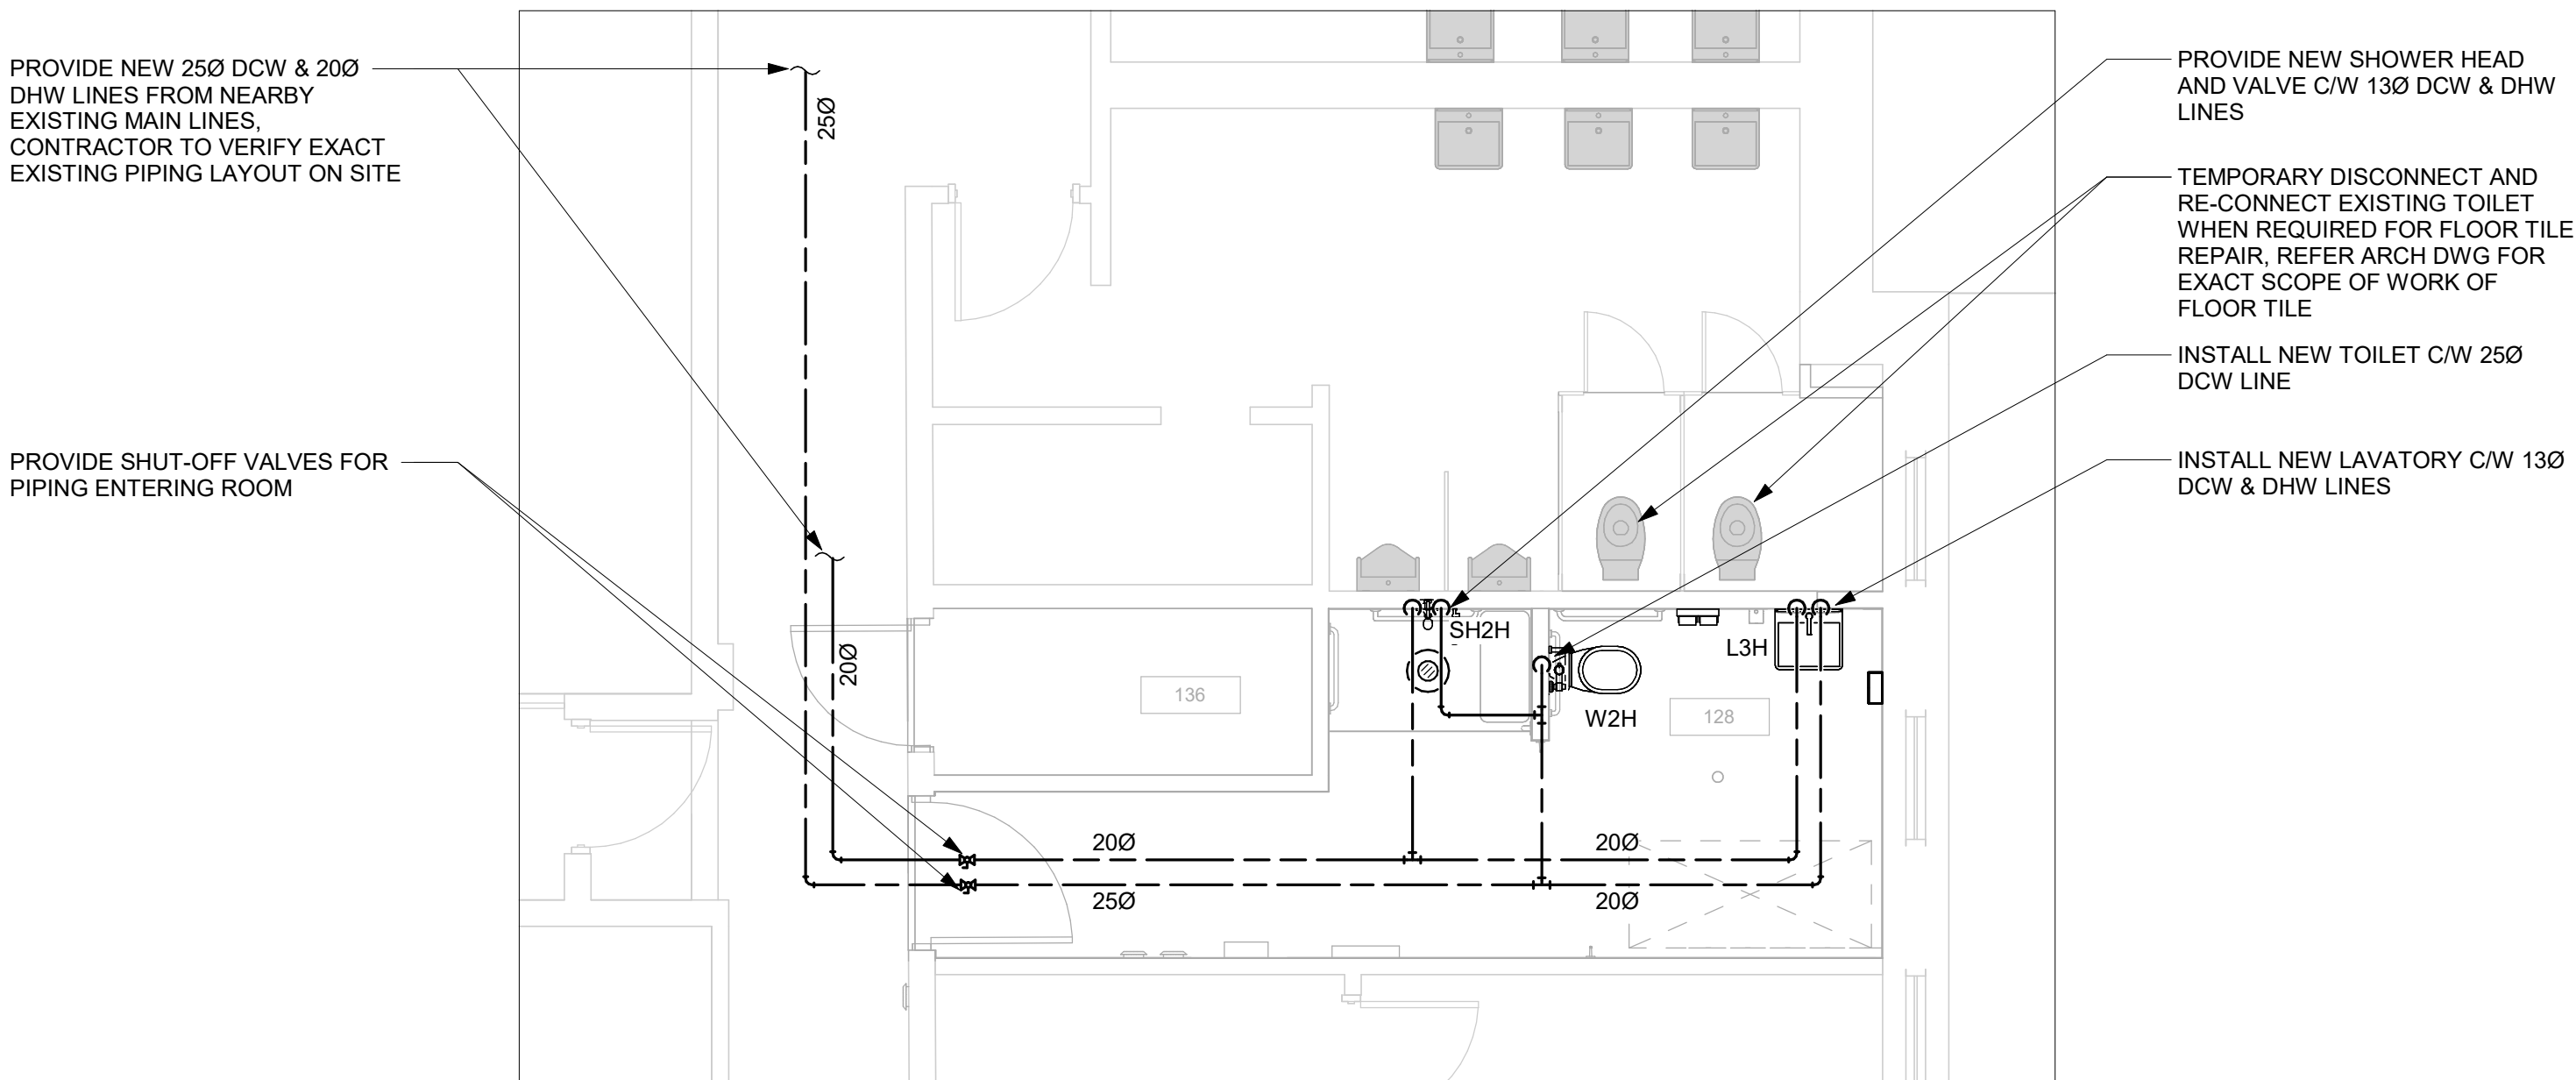

3 PLUMBING - PROPOSED WASHROOM 128
M2101 Scale: 1 : 50

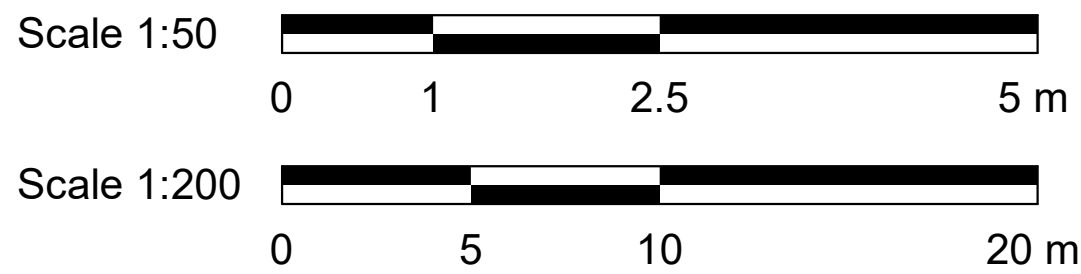

- GENERAL NOTES:
- REFER TO SPECIFICATIONS FOR PLUMBING FIXTURE UNIT TYPES.
 - ALL NEW FIXTURES TO BE FITTED WITH ISOLATION VALVES.

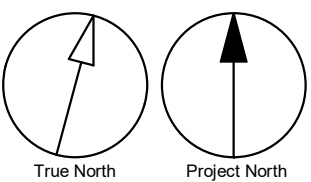

CLIENT

CITY OF TORONTO

Toronto

Corporate Real Estate Management
Project Management Office
Metro Hall Toronto, ON
M5V 3C6

COPYRIGHT

This drawing has been prepared solely for the intended use, thus any reproduction or distribution for any purpose other than authorized by Arcadis is forbidden. Written dimensions shall have precedence over scaled dimensions. Contractors shall verify and be responsible for all dimensions and conditions on the job, and Arcadis shall be informed of any variations from the dimensions and conditions shown on the drawing. Shop drawings shall be submitted to Arcadis for general conformance before proceeding with fabrication.

Arcadis Professional Services (Canada) Inc.

ISSUES

No.	DESCRIPTION	DATE
A	50% SUBMISSION	2022-03-30
B	90% SUBMISSION	2022-07-06
C	ISSUED FOR PERMIT	2022-07-06
D	ISSUED FOR TENDER	2025-04-18
E	ADDENDUM	2025-06-25

CONSULTANTS

SEAL

PRIME CONSULTANT

ARCADIS

100 - 175 Galaxy Blvd,
Toronto, ON M9W 0C9, Canada
tel 416 679 1930
www.arcadis.com

PROJECT TITLE

CITY OF TORONTO
ACCESSIBILITY UPGRADES

PROJECT ADDRESS

CORPORATE PRINTING &
MULTI-MEDIA BUILDING
2 HOBSON AVE.

PROJECT NO:

122260

DRAWN BY:
H. KHAIRA

CHECKED BY:
B. LIAO

PROJECT MGR:
L. SOSA

APPROVED BY:
S. LIU

SHEET TITLE


PLUMBING - GROUND
FLOOR

SHEET NUMBER


G01-108-M2101

ISSUE


E

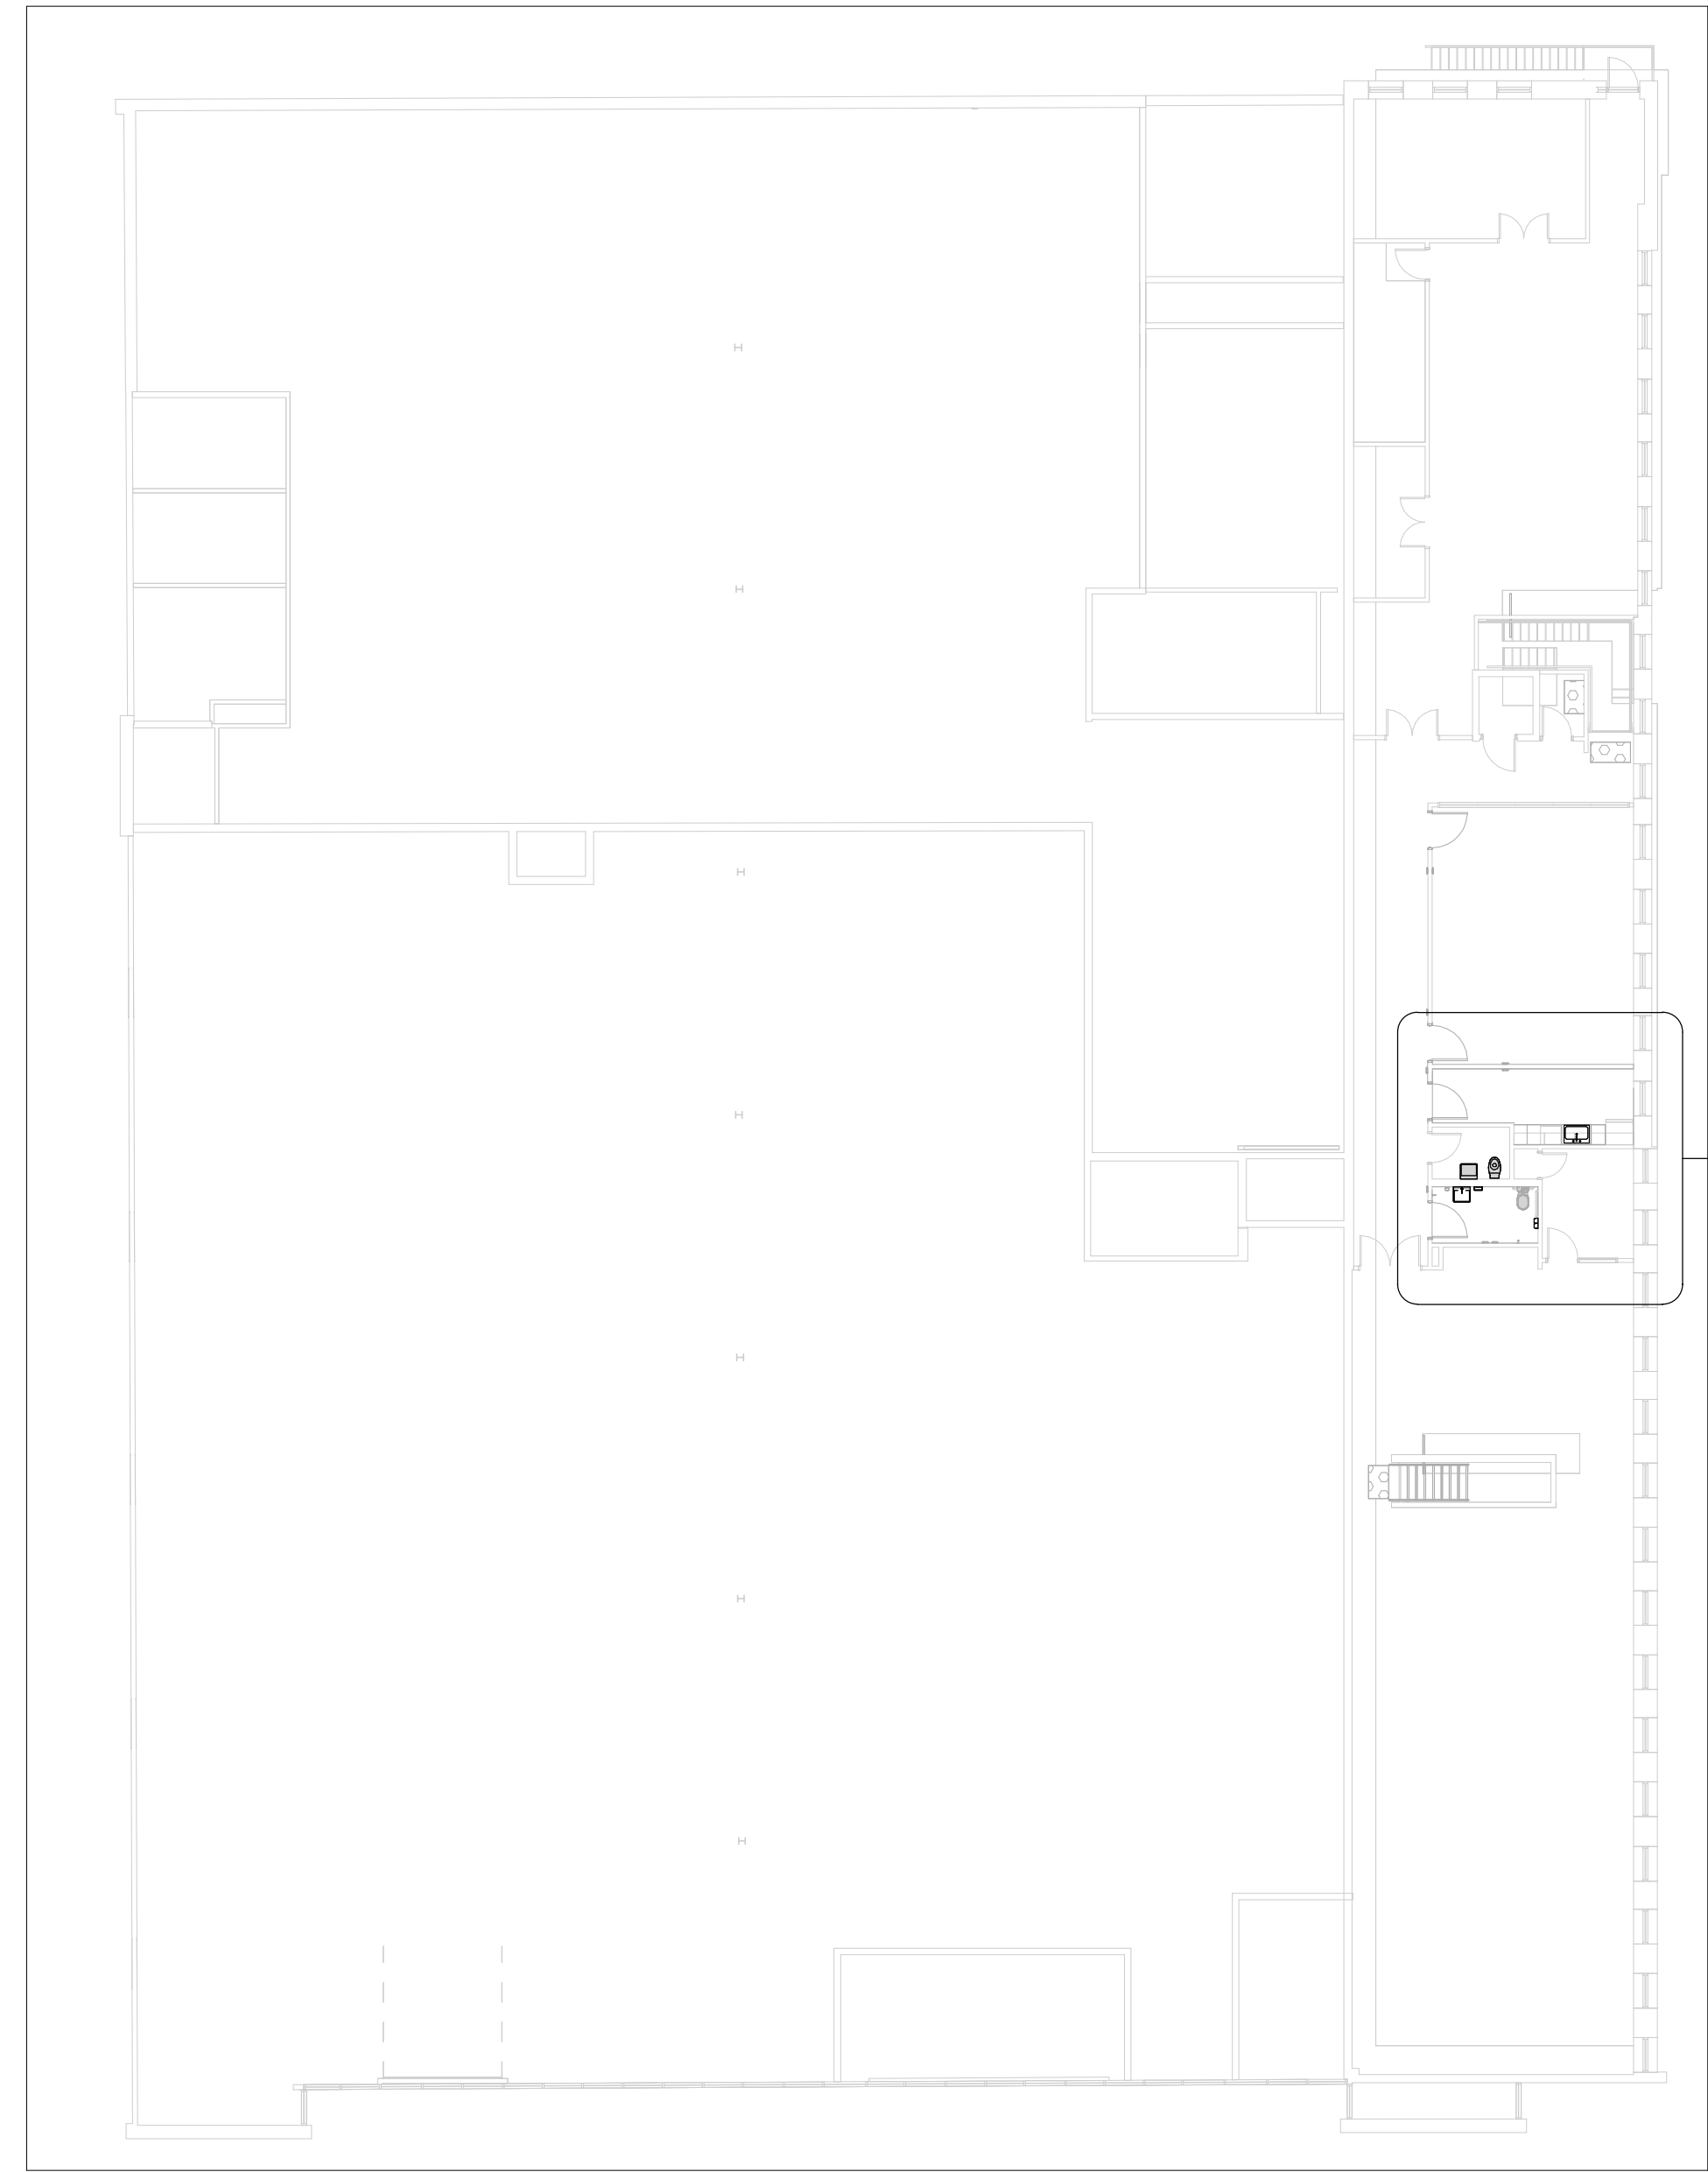


1 PLUMBING - SECOND FLOOR - SOUTH
M2102 Scale: 1 : 200

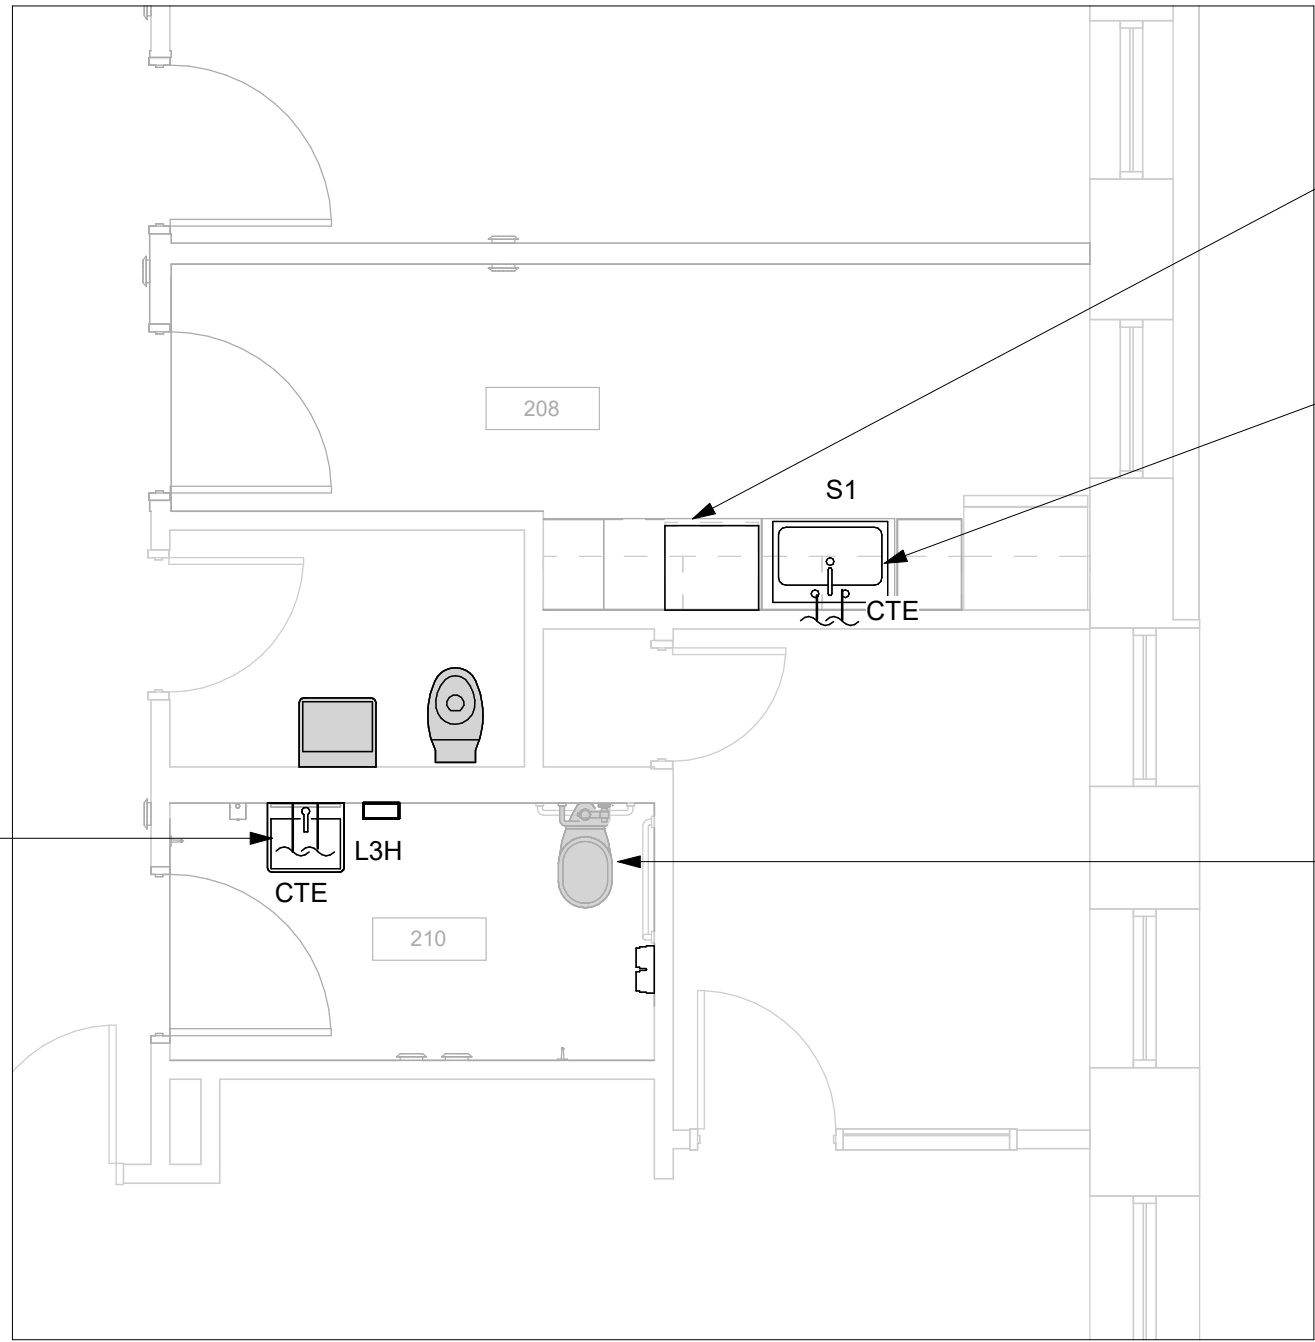

2 PLUMBING - SECOND FLOOR ROOM 208, 210
M2102 Scale: 1 : 50

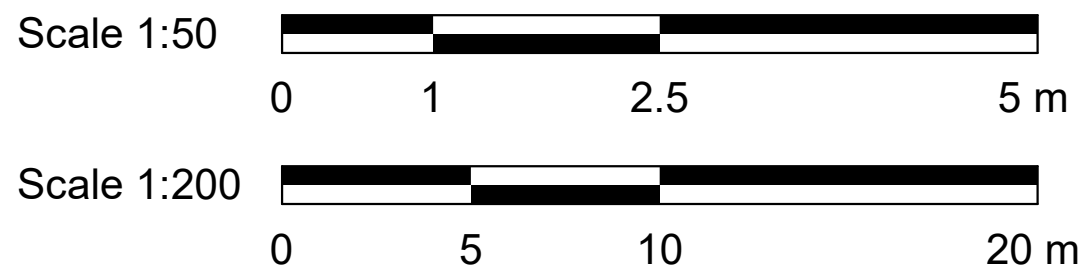

- GENERAL NOTES:
- REFER TO SPECIFICATIONS FOR PLUMBING FIXTURE UNIT TYPES.
 - ALL NEW FIXTURES TO BE FITTED WITH ISOLATION VALVES.

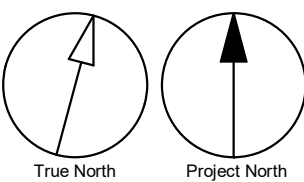

CLIENT		
CITY OF TORONTO		
		
Corporate Real Estate Management Project Management Office Metro Hall Toronto, ON M5V 3C6		
COPYRIGHT		
This drawing has been prepared solely for the intended use, thus any reproduction or distribution for any purpose other than authorized by Arcadis is forbidden. Written dimensions shall have precedence over scaled dimensions. Contractors shall verify and be responsible for all dimensions and conditions on the job, and Arcadis shall be informed of any variations from the dimensions and conditions shown on the drawing. Shop drawings shall be submitted by Arcadis for general conformance before proceeding with fabrication.		
Arcadis Professional Services (Canada) Inc.		
ISSUES		
No.	DESCRIPTION	DATE
A	50% SUBMISSION	2022-03-30
B	90% SUBMISSION	2022-07-06
C	ISSUED FOR PERMIT	2022-07-06
D	ISSUED FOR TENDER	2025-04-18
E	ADDENDUM	2025-06-25

CONSULTANTS

SEAL

PRIME CONSULTANT



100 - 175 Galaxy Blvd,
Toronto, ON M9W 0C9, Canada
tel 416 679 1930
www.arcadis.com

PROJECT TITLE
CITY OF TORONTO
ACCESSIBILITY UPGRADES

PROJECT ADDRESS
CORPORATE PRINTING &
MULTI-MEDIA BUILDING
2 HOBSON AVE.

PROJECT NO:
122260

DRAWN BY:
H. KHAIRA

CHECKED BY:
B. LIAO

PROJECT MGR:
L. SOSA

APPROVED BY:
S. LIU

SHEET TITLE
PLUMBING - SECOND
FLOOR



SHEET NUMBER

G01-108-M2102


ISSUE

E


6/25/2025 9:58:41 AM

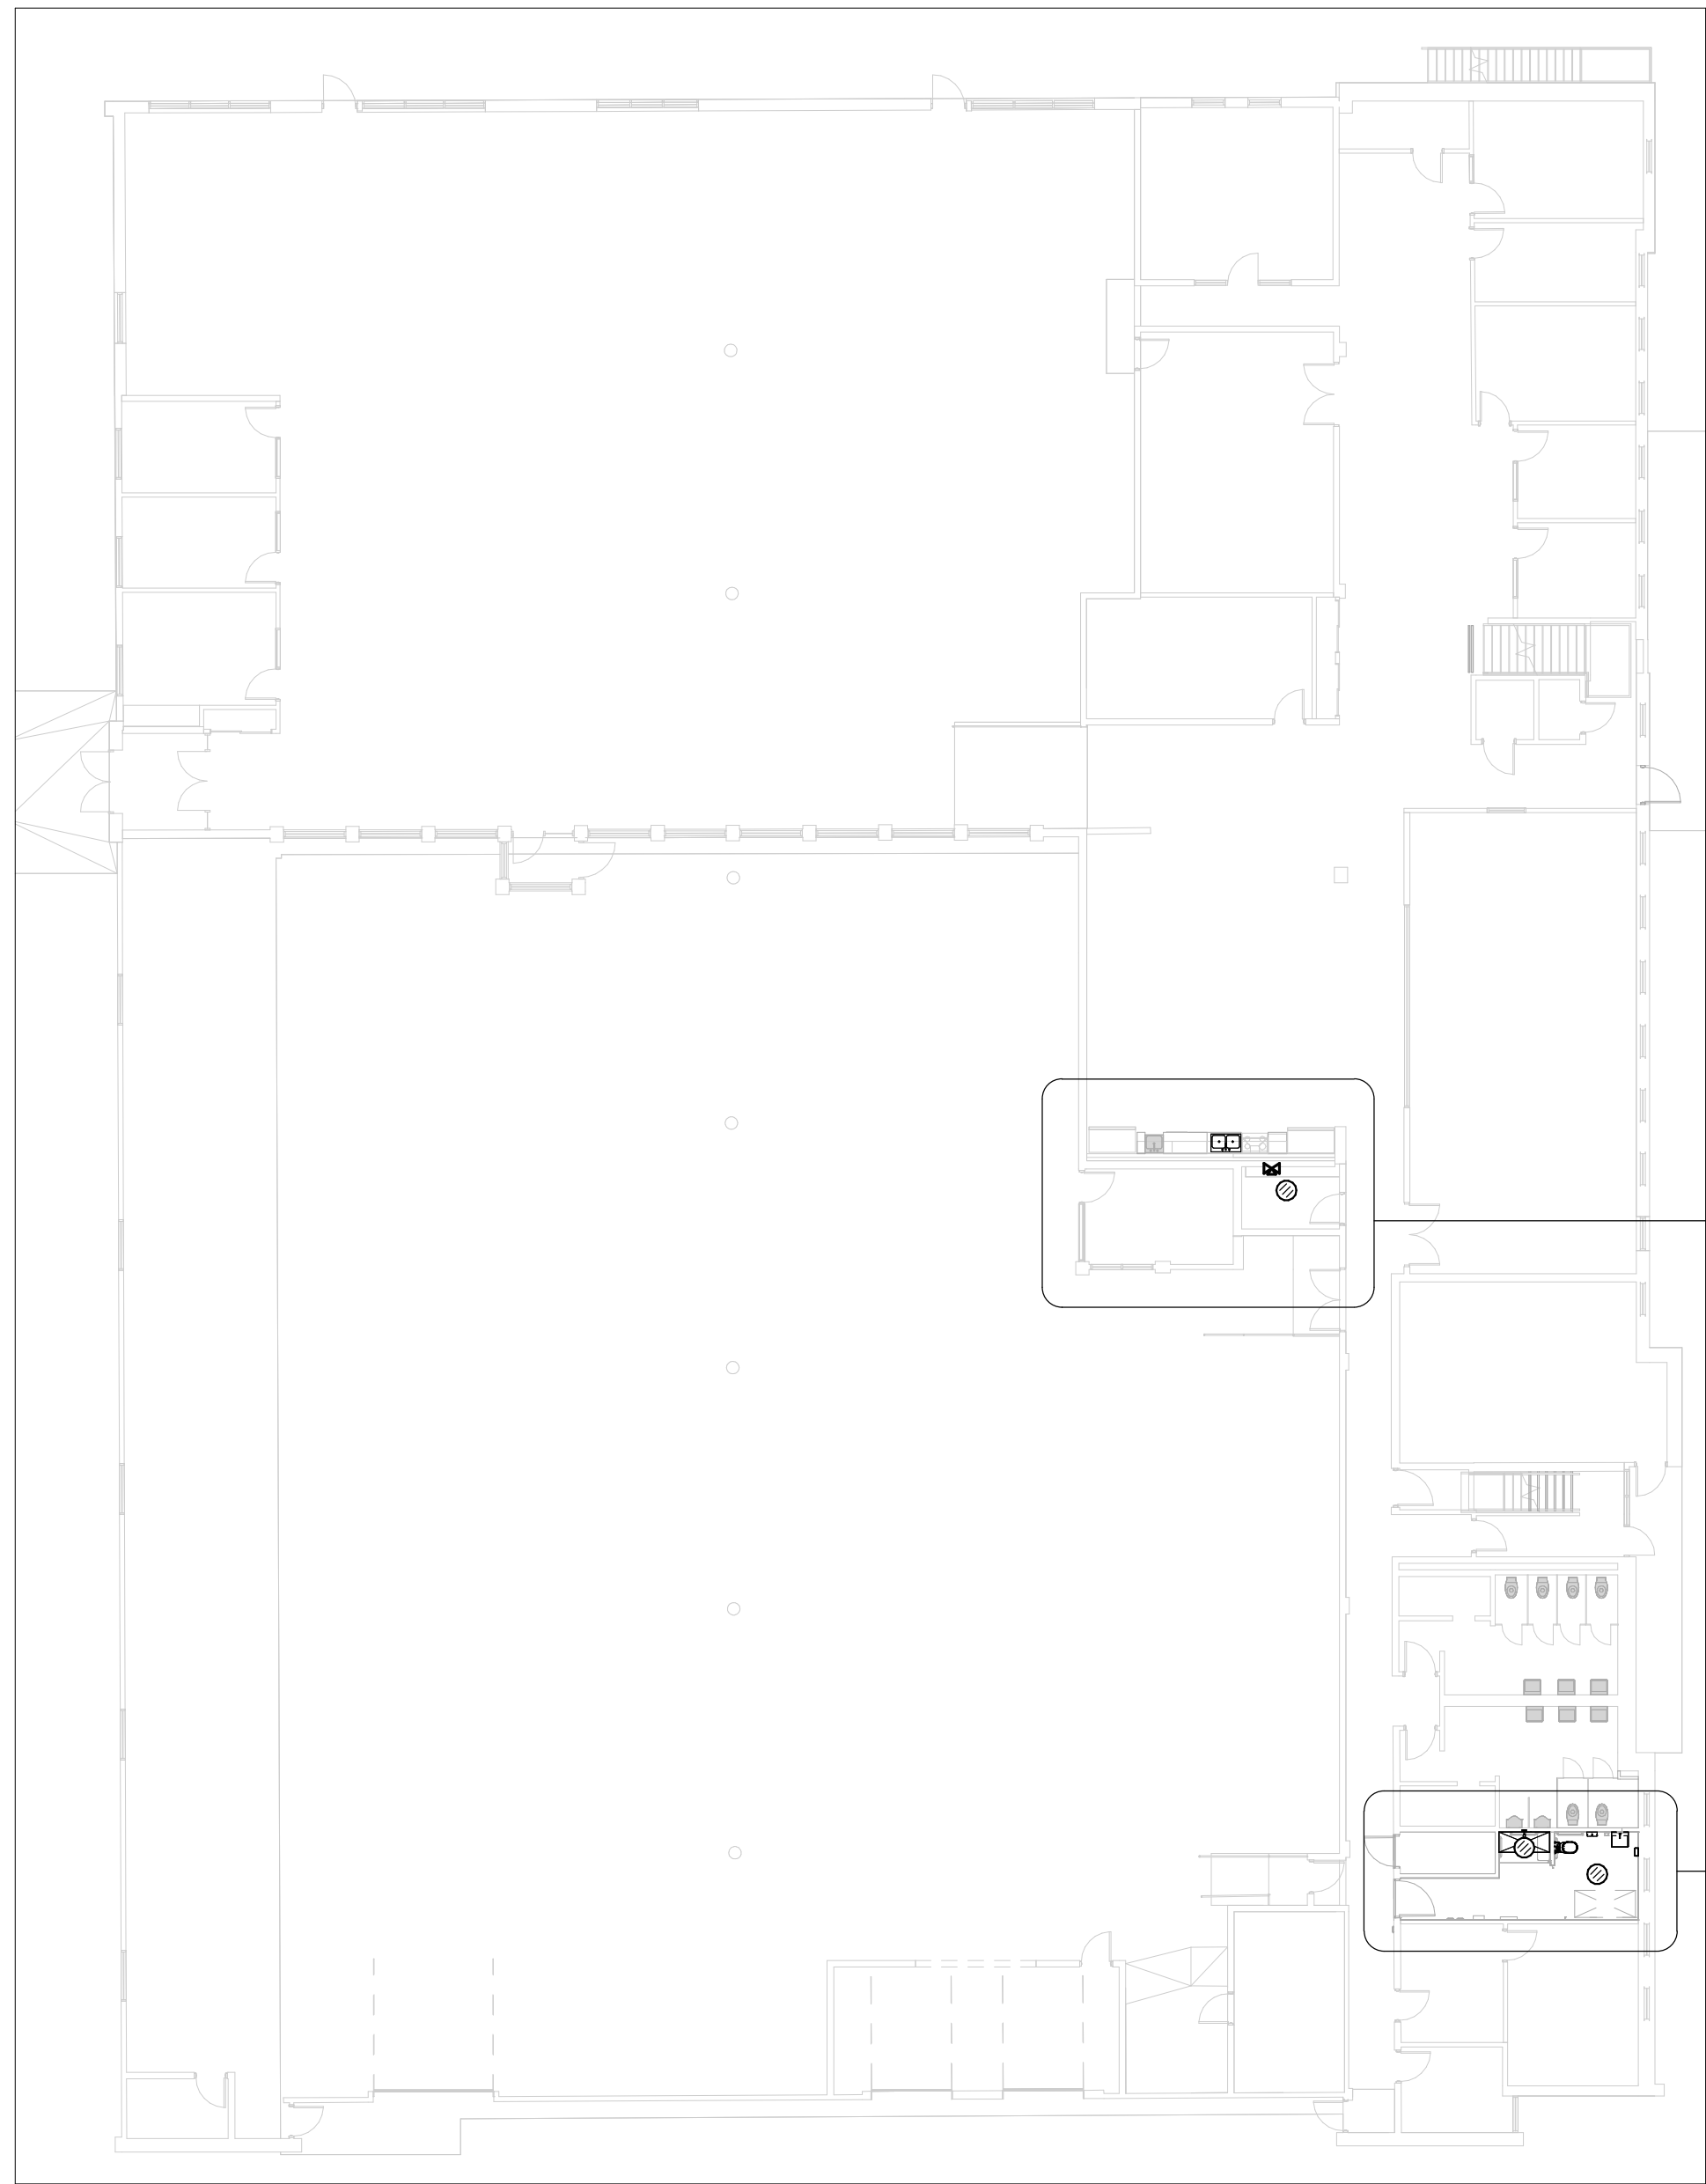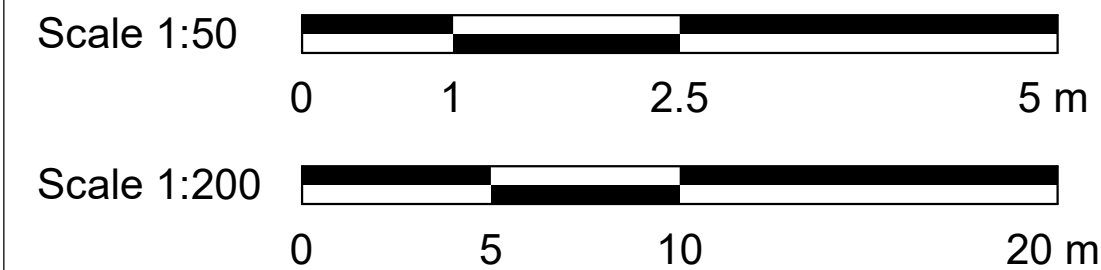

1 DRAINAGE - GROUND FLOOR
M3101 Scale: 1 : 200

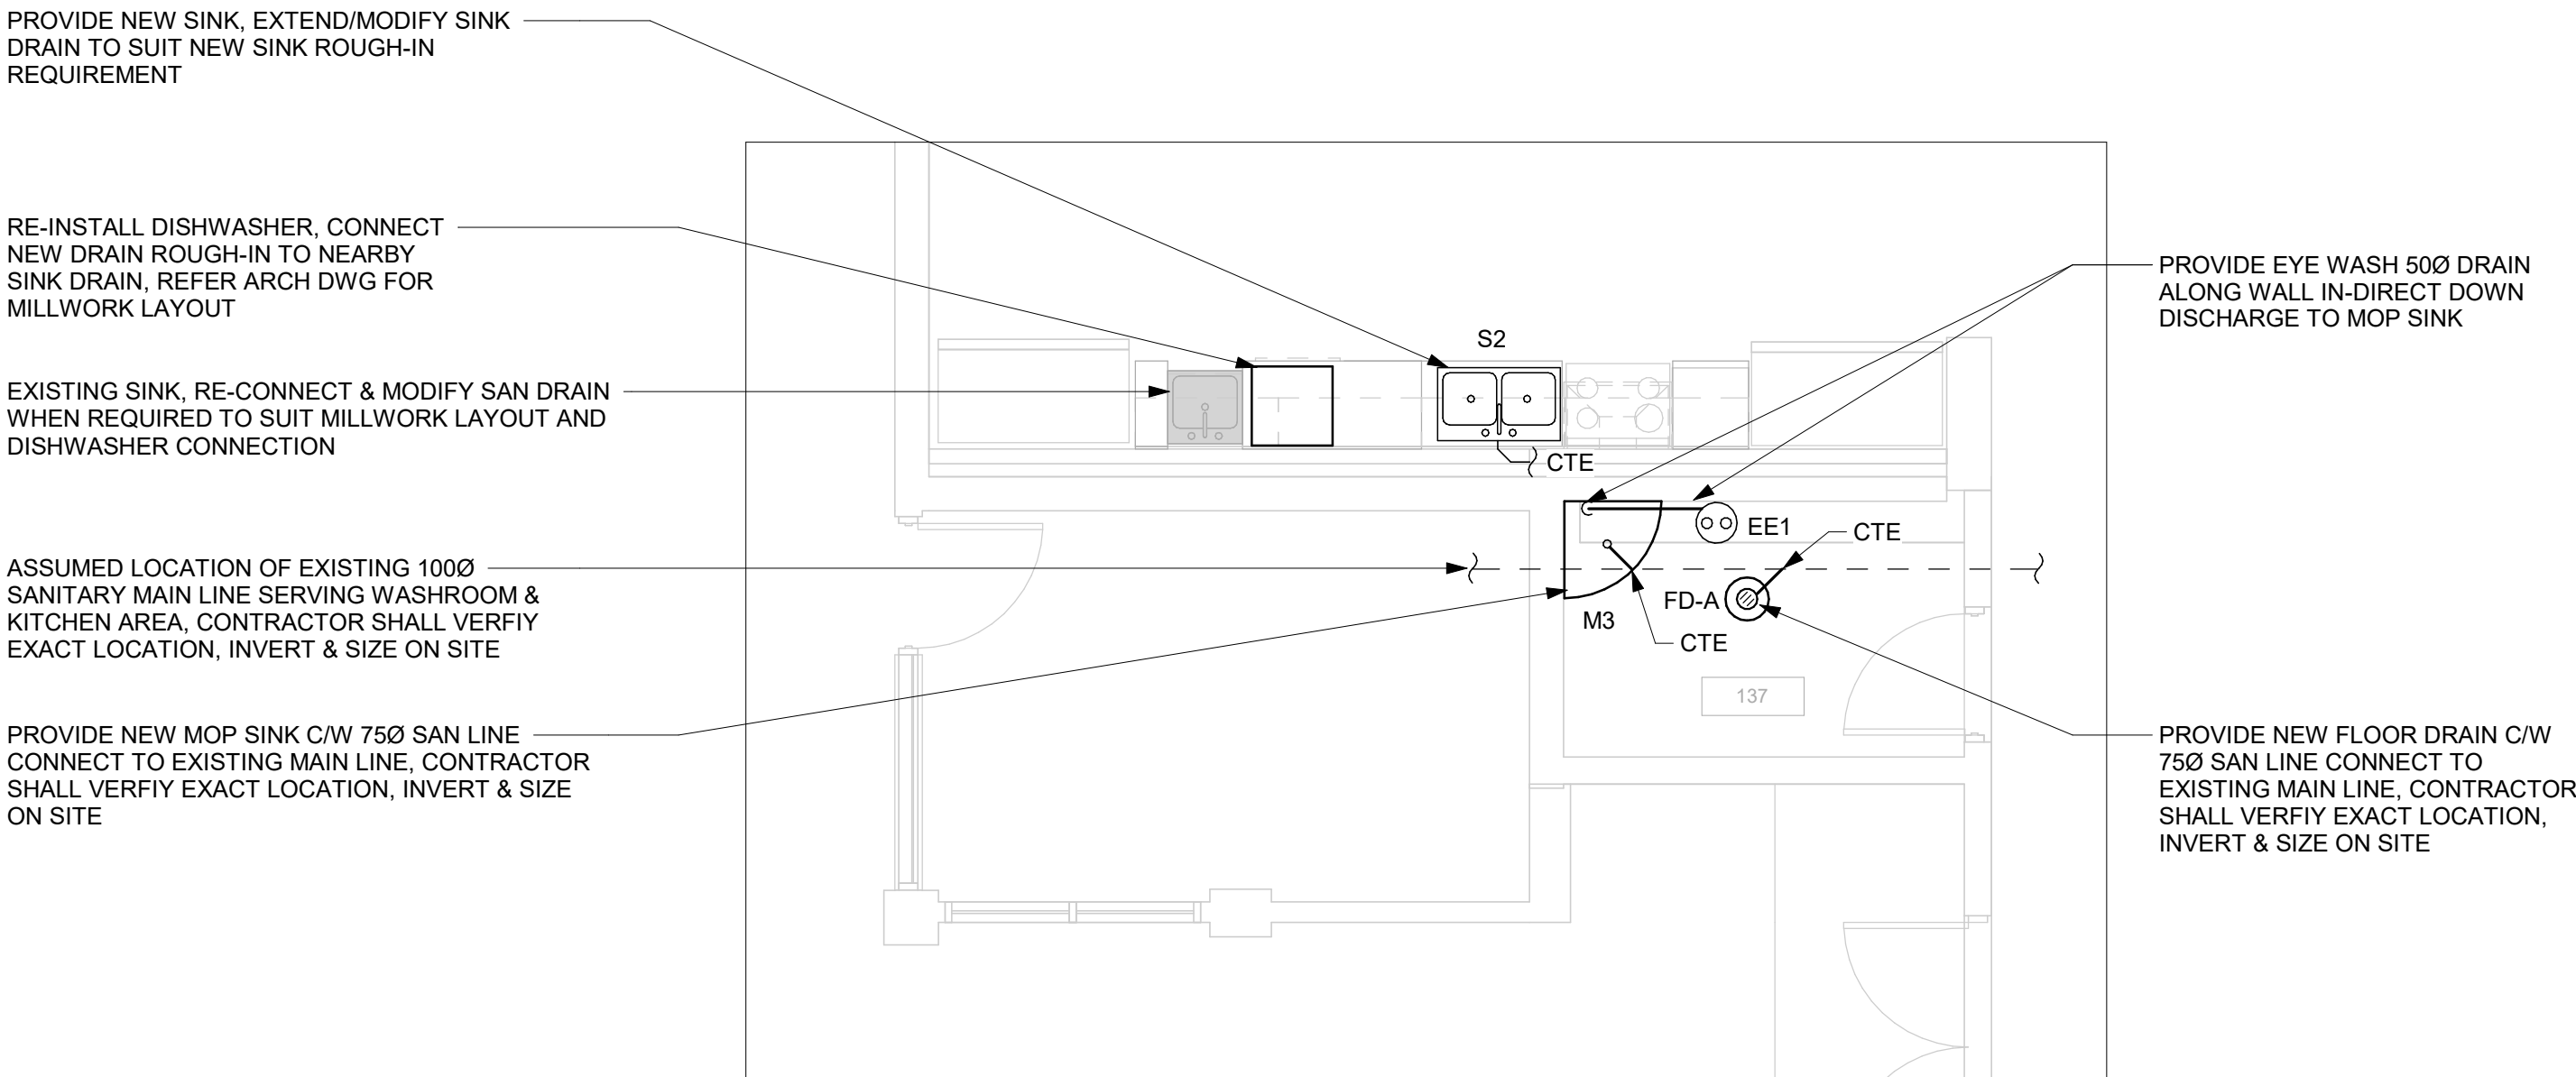


2 DRAINAGE - GROUND FLOOR - CAFETERIA AND PROPOSED JANITOR 137
M3101 Scale: 1 : 50

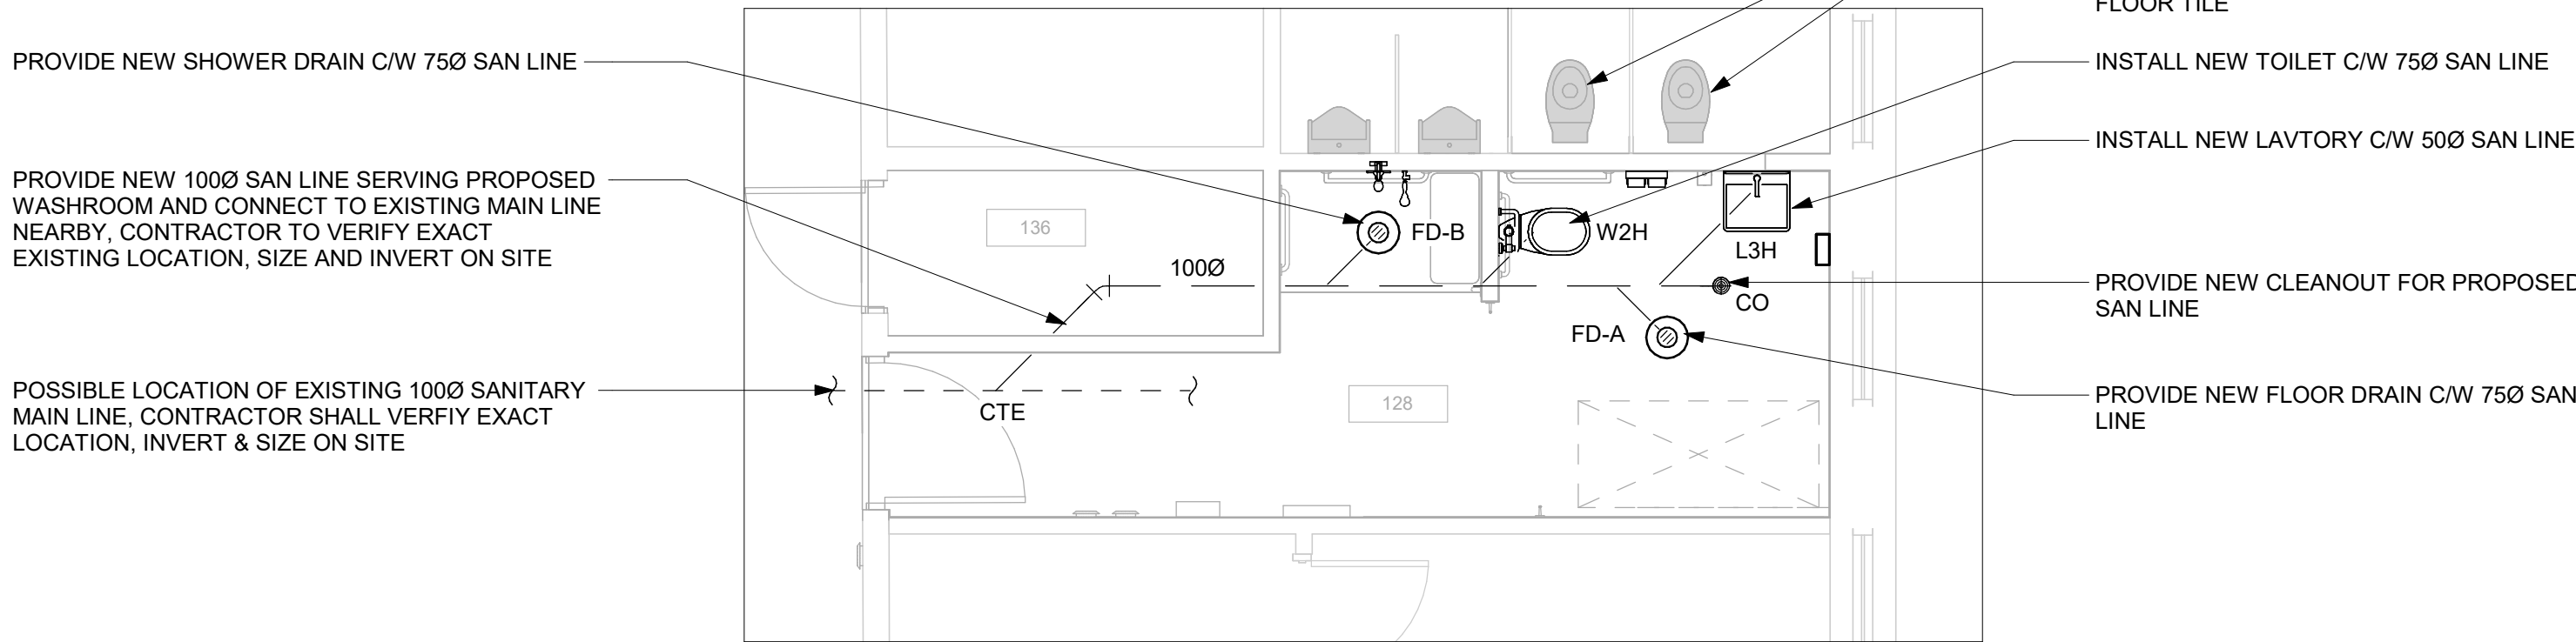

3 DRAINAGE- PROPOSED WASHROOM 128
M3101 Scale: 1 : 50

- GENERAL NOTES:
- REFER TO SPECIFICATIONS FOR PLUMBING FIXTURE UNIT TYPES.
 - PROVIDE SANITARY VENT FOR EACH NEW PLUMBING FIXTURE AND CONNECT TO EXISTING SANITARY VENT MAIN.
 - PROVIDE P-TRAP FOR EACH PLUMBING FIXTURE AS PER OBC.
 - ALL NEW FLOOR DRAINS SHALL BE C/W P-TRAP AND PRIMER.
 - PROVIDE FIRE STOP FOR ALL PIPE PENETRATIONS THROUGH FIRE SEPERATIONS.
 - ALL UNDERGROUND SANITARY PIPING SHALL BE MINIMUM 75mmØ UNLESS OTHERWISE NOTED.

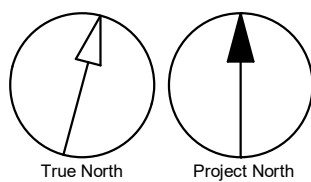

ISSUES		
No.	DESCRIPTION	DATE
A	50% SUBMISSION	2022-03-30
B	90% SUBMISSION	2022-07-06
C	ISSUED FOR PERMIT	2022-07-06
D	ISSUED FOR TENDER	2025-04-18
E	ADDENDUM	2025-06-25

CONSULTANTS

SEAL

PRIME CONSULTANT



PROJECT TITLE

**CITY OF TORONTO
ACCESSIBILITY UPGRADES**

PROJECT ADDRESS

**CORPORATE PRINTING &
MULTI-MEDIA BUILDING
2 HOBSON AVE.**

PROJECT NO:
122260



DRAWN BY: H. KHAIRA	CHECKED BY: B. LIAO
PROJECT MGR: L. SOSA	APPROVED BY: S. LIU

SHEET TITLE

**DRAINAGE - GROUND
FLOOR**

SHEET NUMBER	ISSUE
G01-108-M3101	E


6/25/2025 9:58:42 AM

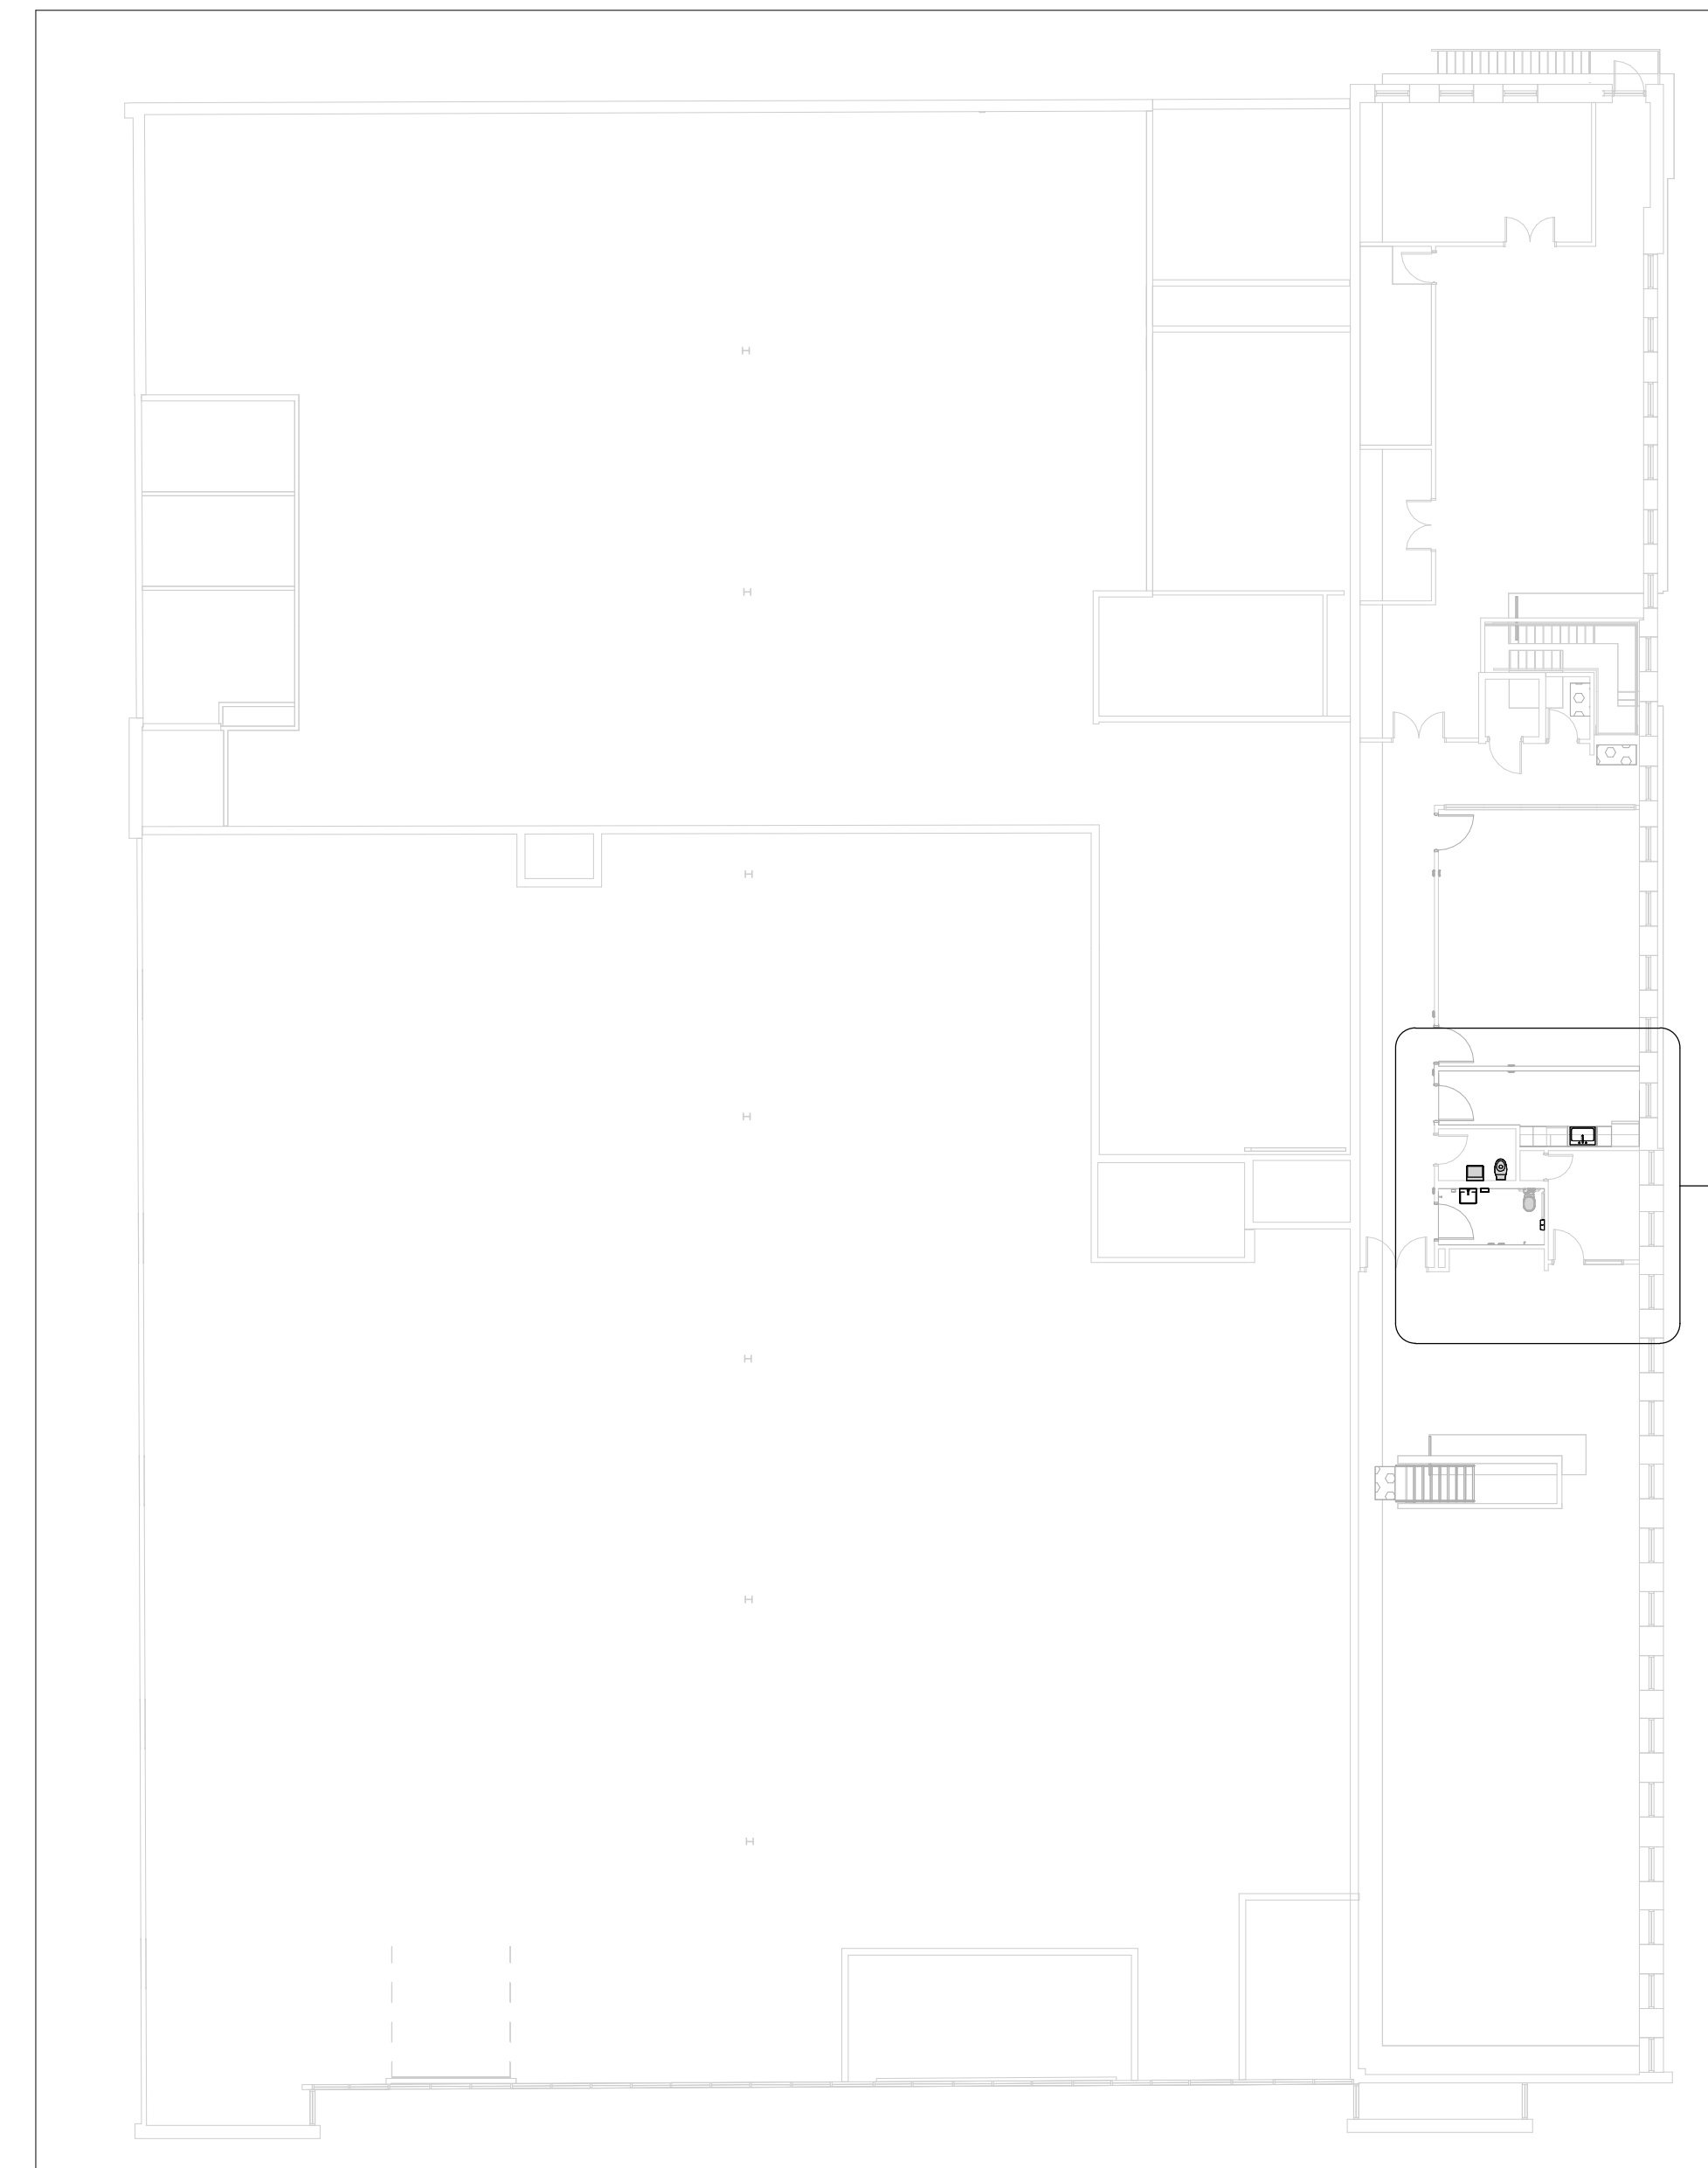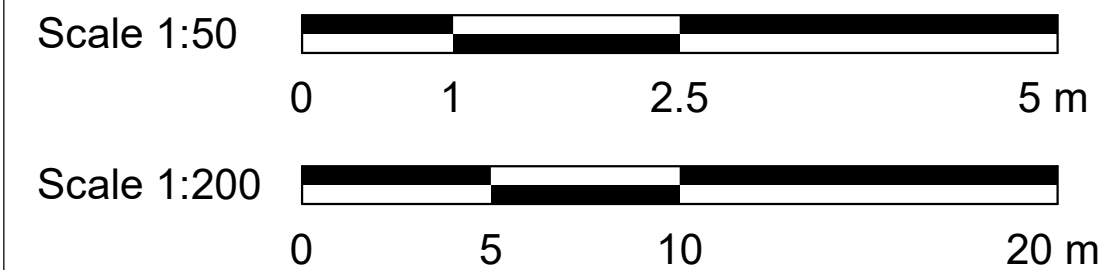

1 DRAINAGE - SECOND FLOOR
M3102 Scale: 1 : 200


INSTALL NEW LAVATORY AND
MODIFY/EXTEND ASSOCATED
PIPING TO SUIT NEW WALL
MOUNTED LAV INSTALLATION

2
M3102

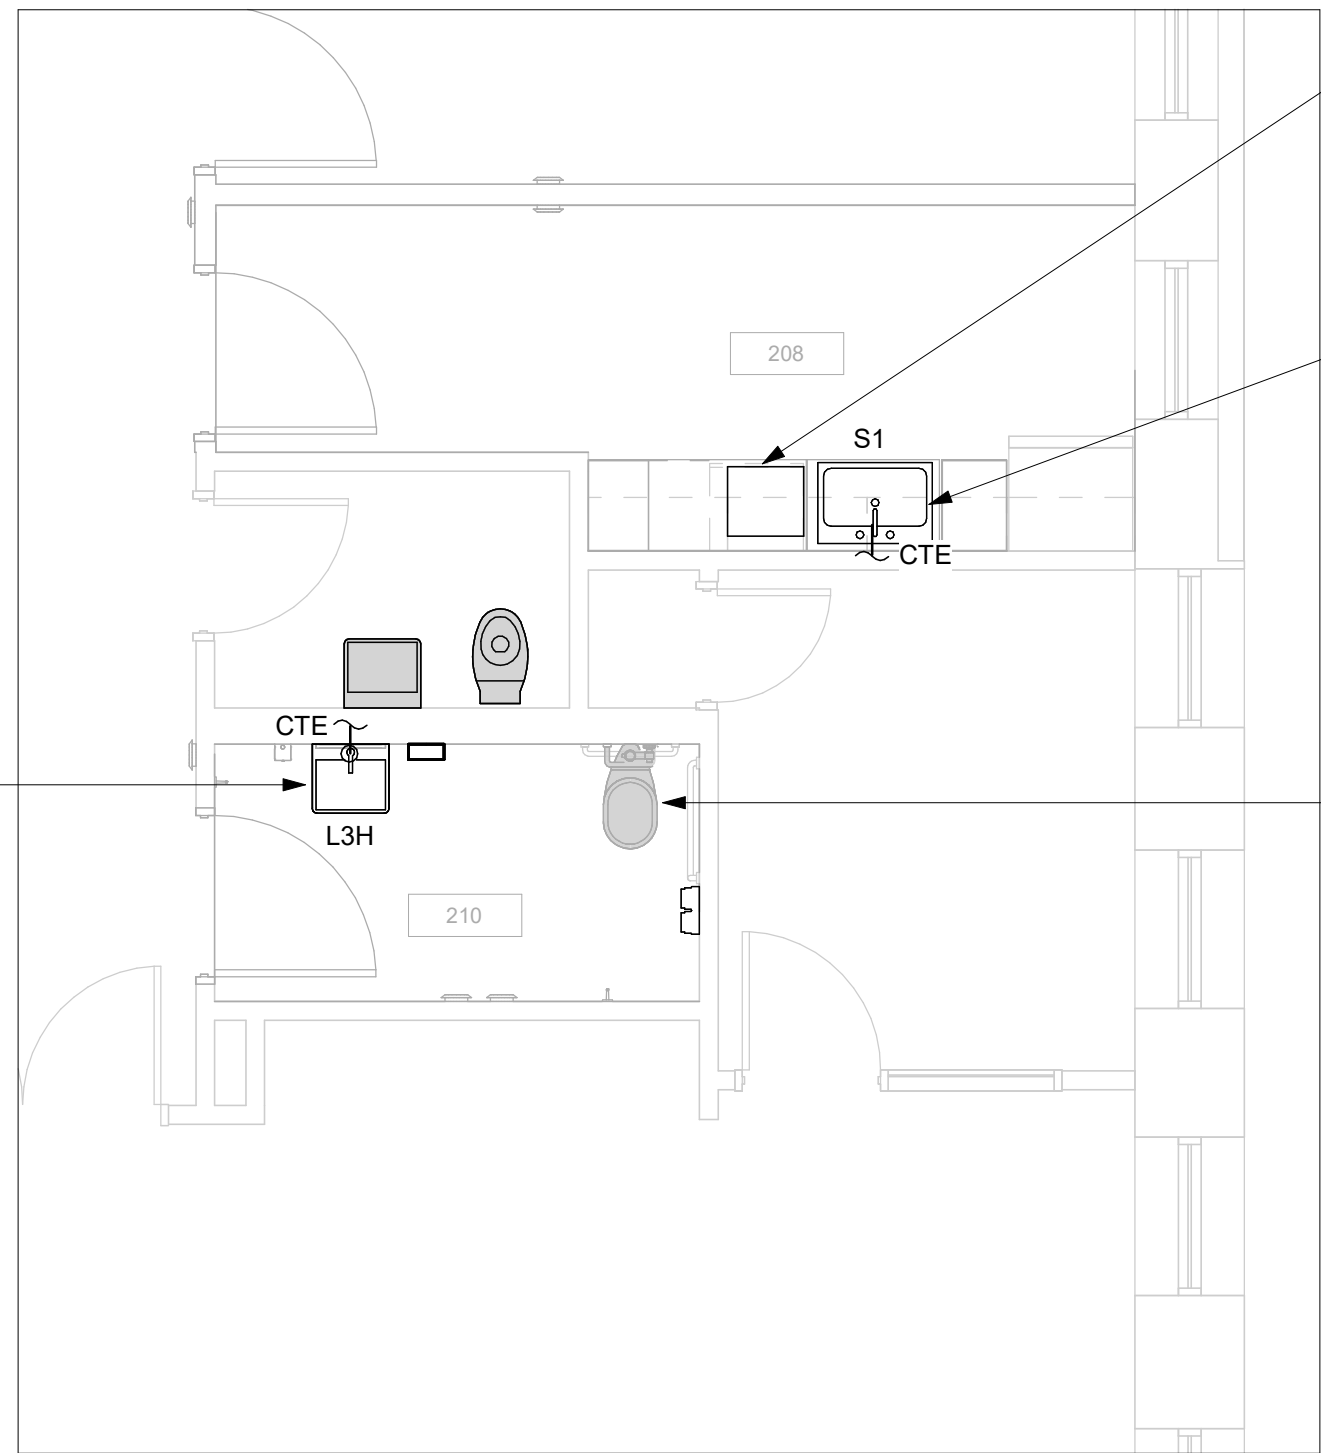

2 DRAINAGE - SECOND FLOOR - ROOM 208, 210
M3102 Scale: 1 : 50

- GENERAL NOTES:
- REFER TO SPECIFICATIONS FOR PLUMBING FIXTURE UNIT TYPES.
 - PROVIDE SANITARY VENT FOR EACH NEW PLUMBING FIXTURE AND CONNECT TO EXISTING SANITARY VENT MAIN.
 - PROVIDE P-TRAP FOR EACH PLUMBING FIXTURE AS PER OBC.
 - ALL NEW FLOOR DRAINS SHALL BE C/W P-TRAP AND PRIMER.
 - PROVIDE FIRE STOP FOR ALL PIPE PENETRATIONS THROUGH FIRE SEPERATIONS.
 - ALL UNDERGROUND SANITARY PIPING SHALL BE MINIMUM 75mmØ UNLESS OTHERWISE NOTED.

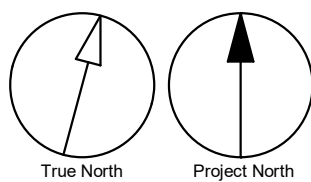

CLIENT
CITY OF TORONTO

Corporate Real Estate Management
Project Management Office
Metro Hall Toronto, ON
M5V 3C6

COPYRIGHT
This drawing has been prepared solely for the intended use, thus any reproduction or distribution for any purpose other than authorized by Arcadis is forbidden. Written dimensions shall have precedence over scaled dimensions. Contractors shall verify and be responsible for all dimensions and conditions on the job, and Arcadis shall be informed of any variations from the dimensions and conditions shown on the drawing. Shop drawings shall be submitted by Arcadis for general conformance before proceeding with fabrication.

Arcadis Professional Services (Canada) Inc.

ISSUES		
No.	DESCRIPTION	DATE
A	50% SUBMISSION	2022-03-30
B	90% SUBMISSION	2022-07-06
C	ISSUED FOR PERMIT	2022-07-06
D	ISSUED FOR TENDER	2025-04-18
E	ADDENDUM	2025-06-25

CONSULTANTS

SEAL

PRIME CONSULTANT



100 - 175 Galaxy Blvd,
Toronto, ON M9W 0C9, Canada
tel 416 679 1930
www.arcadis.com

PROJECT TITLE
**CITY OF TORONTO
ACCESSIBILITY UPGRADES**

PROJECT ADDRESS
**CORPORATE PRINTING &
MULTI-MEDIA BUILDING
2 HOBSON AVE.**

PROJECT NO:
122260

DRAWN BY:
H. KHAIRA

CHECKED BY:
B. LIAO

PROJECT MGR:
L. SOSA

APPROVED BY:
S. LIU

SHEET TITLE
**DRAINAGE - SECOND
FLOOR**

SHEET NUMBER

G01-108-M3102


ISSUE

E

Autodesk Docs//122260 - Cot TAU Upgrades R2024122260-TAU-4-108-2HBSN-MAR20.rvt

10mm

SCALE CHECK
1 m

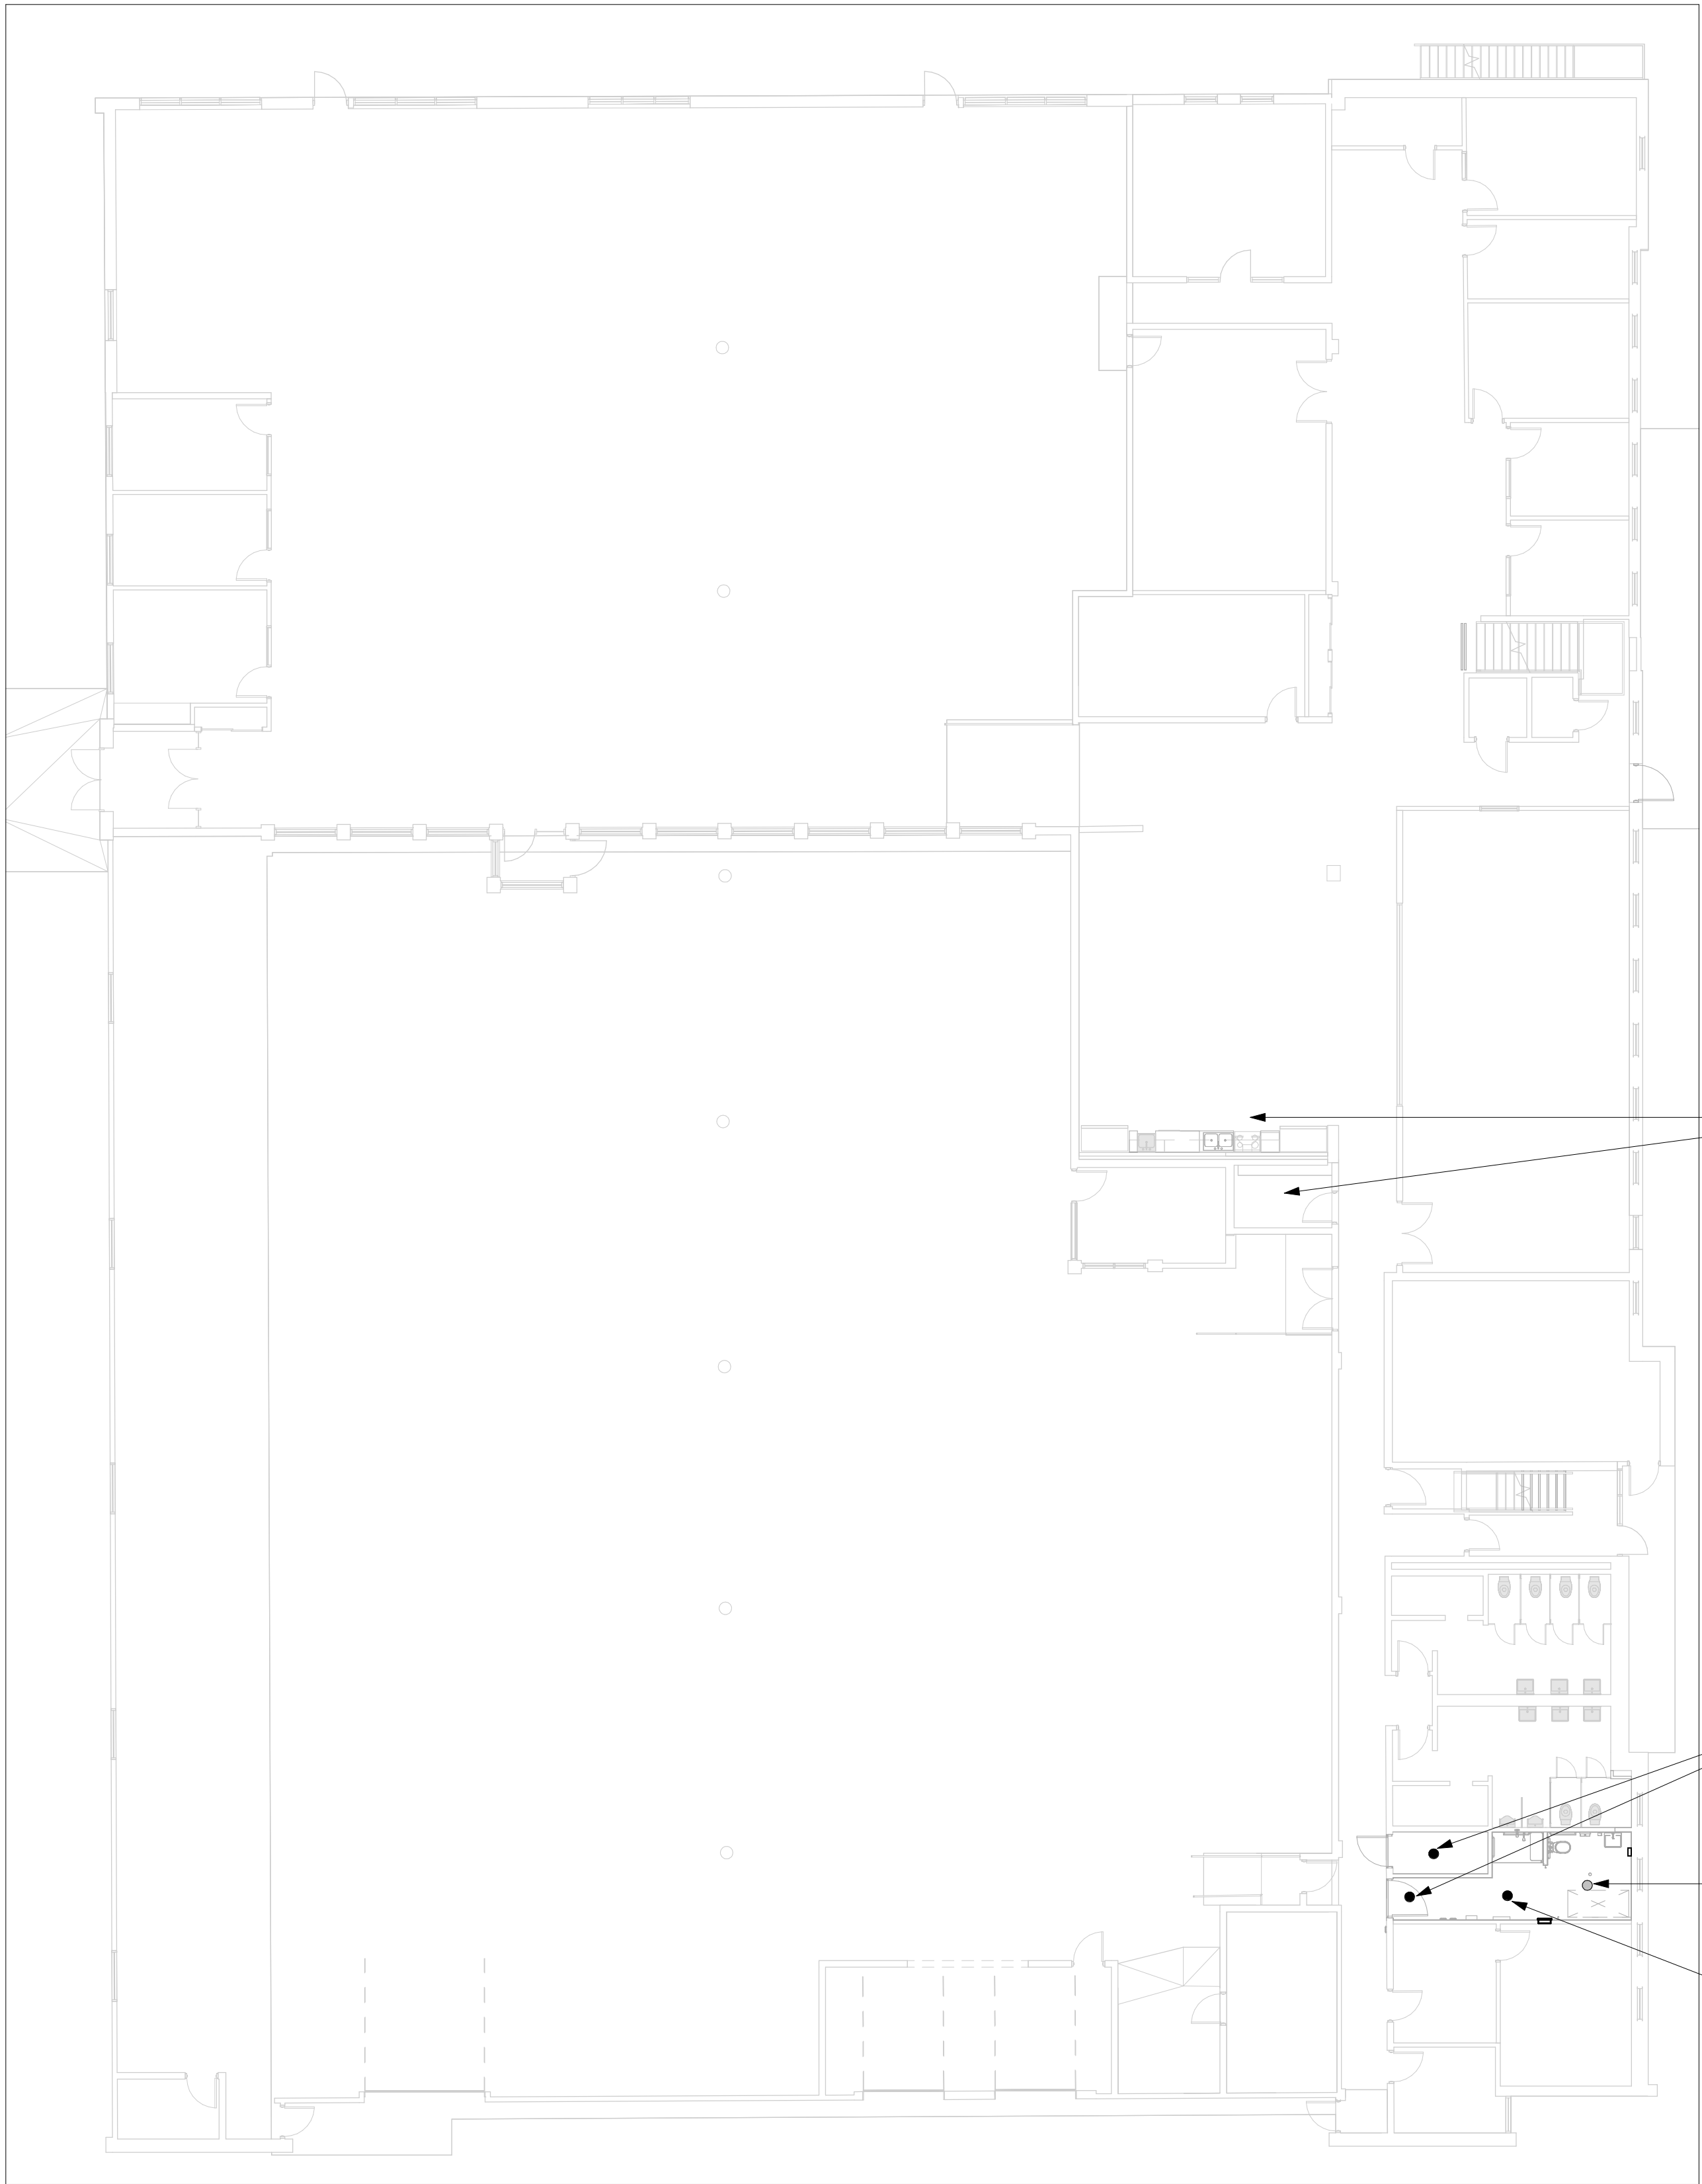


ALL EXISTING SPRINKLER HEAD SHALL REMAIN
(NO CEILING WORK)


PROVIDE NEW SPRINKLER HEAD CONNECT TO
EXISTING MAIN LINE

EXISTING UPRIGHT SPRINKLER

RELOCATED UPRIGHT SPRINKLER HEAD,
MODIFY/EXTEND BRANCH PIPING TO SUIT NEW
LOCATION

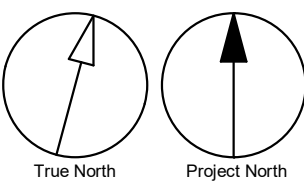

6/25/2025 9:58:43 AM

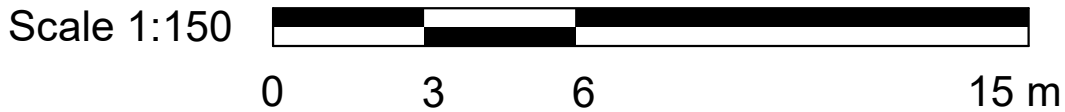

CLIENT
CITY OF TORONTO

Corporate Real Estate Management
Project Management Office
Metro Hall Toronto, ON
M5V 3C6

COPYRIGHT
This drawing has been prepared solely for the intended use, thus any reproduction or distribution for any purpose other than authorized by Arcadis is prohibited. Written dimensions shall have precedence over scaled dimensions. Contractors shall verify and be responsible for all dimensions and conditions on the job, and Arcadis shall be informed of any variations from the dimensions and conditions shown on the drawing. Shop drawings shall be submitted by Arcadis for general conformance before proceeding with fabrication.
Arcadis Professional Services (Canada) Inc.

ISSUES		
No.	DESCRIPTION	DATE
A	50% SUBMISSION	2022-03-30
B	90% SUBMISSION	2022-07-06
C	ISSUED FOR PERMIT	2022-07-06
D	ISSUED FOR TENDER	2025-04-18
E	ADDENDUM	2025-06-25

CONSULTANTS

SEAL

PRIME CONSULTANT

100 - 175 Galaxy Blvd,
Toronto, ON M9W 0C9, Canada
tel 416 679 1930
www.arcadis.com

PROJECT TITLE
**CITY OF TORONTO
ACCESSIBILITY UPGRADES**

PROJECT ADDRESS
**CORPORATE PRINTING &
MULTI-MEDIA BUILDING
2 HOBSON AVE.**



PROJECT NO: 122260	
DRAWN BY: H. KHAIRA	CHECKED BY: B. LIAO
PROJECT MGR: L. SOSA	APPROVED BY: S. LIU

SHEET TITLE
**FIRE PROTECTION -
GROUND FLOOR**

SHEET NUMBER G01-108-M4101	ISSUE E
--------------------------------------	-------------------


Autodesk Docs://122260 - Cot TAU Upgrades R2024/122260-TAU-108-2/HBSN-MAR20.rvt 1/10m 1/1m

6/25/2025 9:58:43 AM

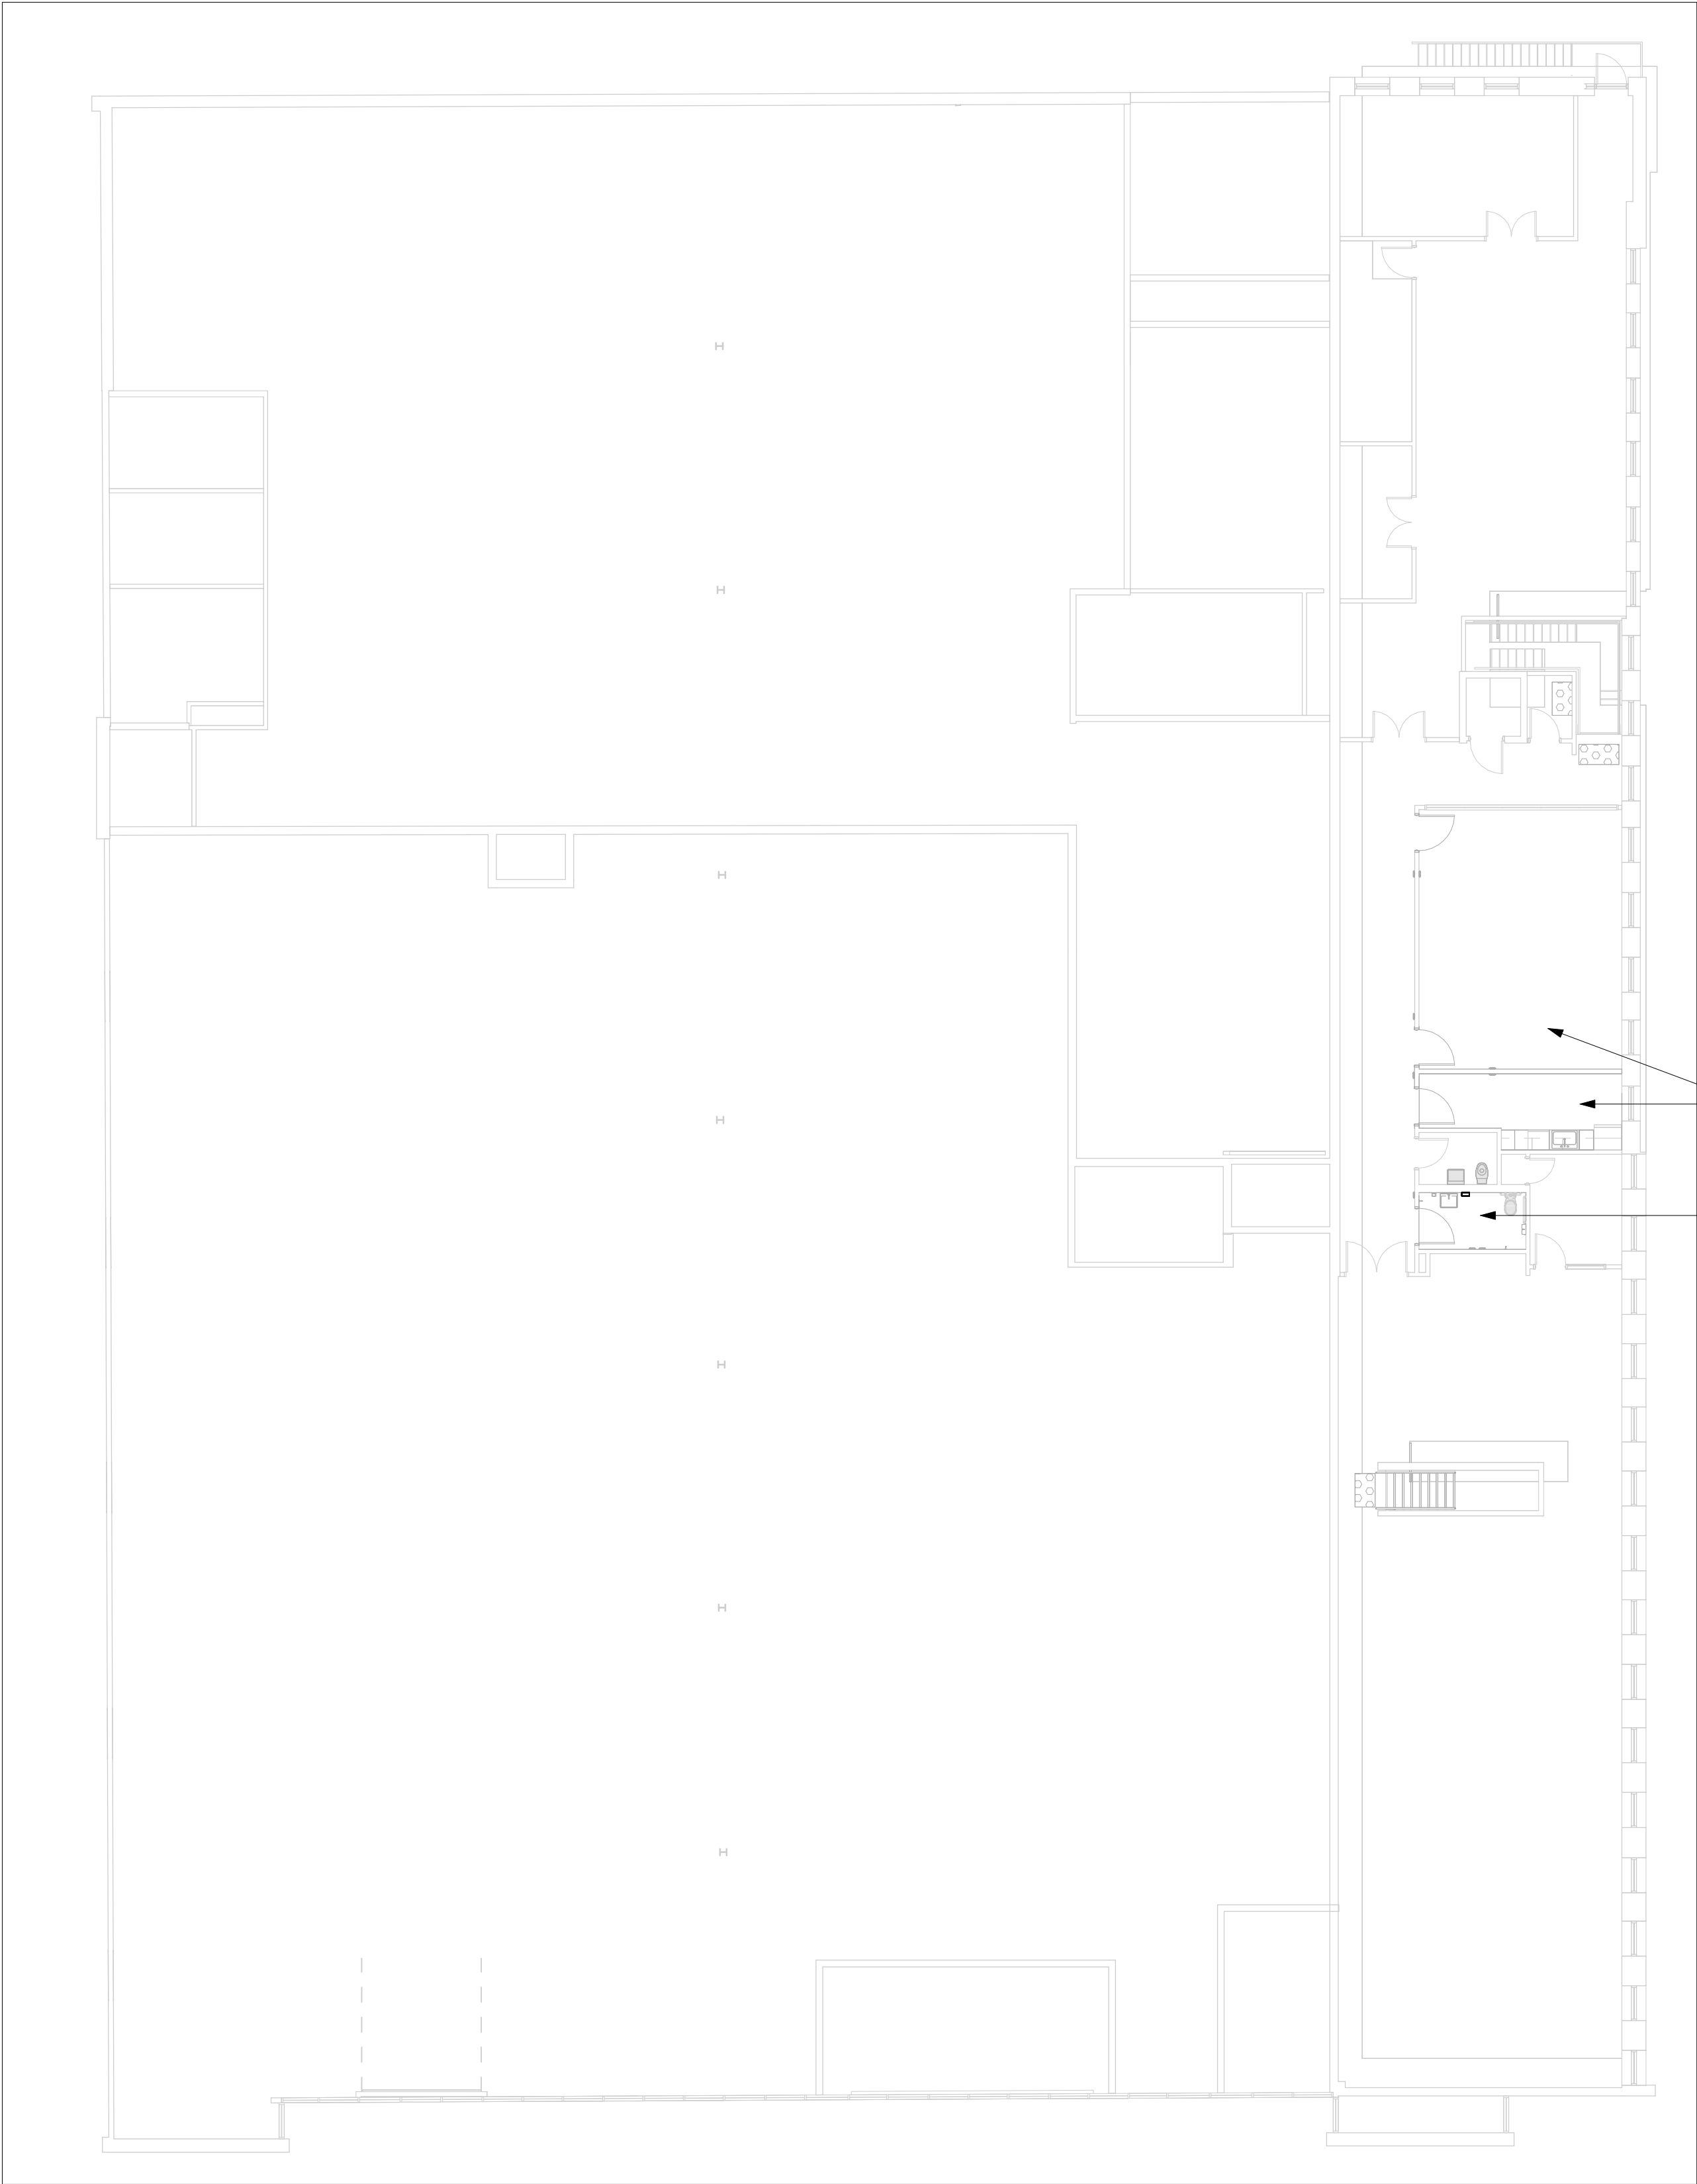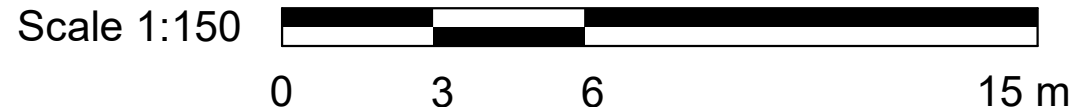

ALL EXISTING SPRINKLER HEAD SHALL REMAIN
(NO CEILING WORK)

ALL EXISTING SPRINKLER HEAD SHALL REMAIN
(NO CEILING WORK)

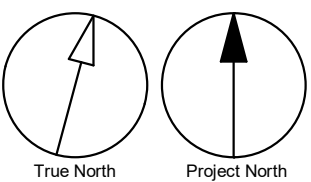

CLIENT

CITY OF TORONTO

Corporate Real Estate Management
Project Management Office
Metro Hall Toronto, ON
M5V 3C6

COPYRIGHT
This drawing has been prepared solely for the intended use, thus any reproduction or distribution for any purpose other than authorized by Arcadis is forbidden. Written dimensions shall have precedence over scaled dimensions. Contractors shall verify and be responsible for all dimensions and conditions on the job, and Arcadis shall be informed of any variations from the dimensions and conditions shown on the drawing. Shop drawings shall be submitted by Arcadis for general conformance before proceeding with fabrication.

Arcadis Professional Services (Canada) Inc.

ISSUES		
No.	DESCRIPTION	DATE
A	50% SUBMISSION	2022-03-30
B	90% SUBMISSION	2022-07-06
C	ISSUED FOR PERMIT	2022-07-06
D	ISSUED FOR TENDER	2025-04-18
E	ADDENDUM	2025-06-25

CONSULTANTS

SEAL

PRIME CONSULTANT



100 - 175 Galaxy Blvd,
Toronto, ON M9W 0C9, Canada
tel 416 679 1930
www.arcadis.com

PROJECT TITLE
**CITY OF TORONTO
ACCESSIBILITY UPGRADES**

PROJECT ADDRESS
**CORPORATE PRINTING &
MULTI-MEDIA BUILDING
2 HOBSON AVE.**

PROJECT NO:
122260

DRAWN BY:
H. KHAIRA

CHECKED BY:
B. LIAO

PROJECT MGR:
L. SOSA

APPROVED BY:
S. LIU

SHEET TITLE
**FIRE PROTECTION -
SECOND FLOOR**

SHEET NUMBER

G01-108-M4102


ISSUE

E


Autodesk Docs//122260 - Cot TAU Upgrades R2024/122260-TAU-4-108-2/HBSN-MAR20.rvt

10mm


SCALE CHECK
1 m

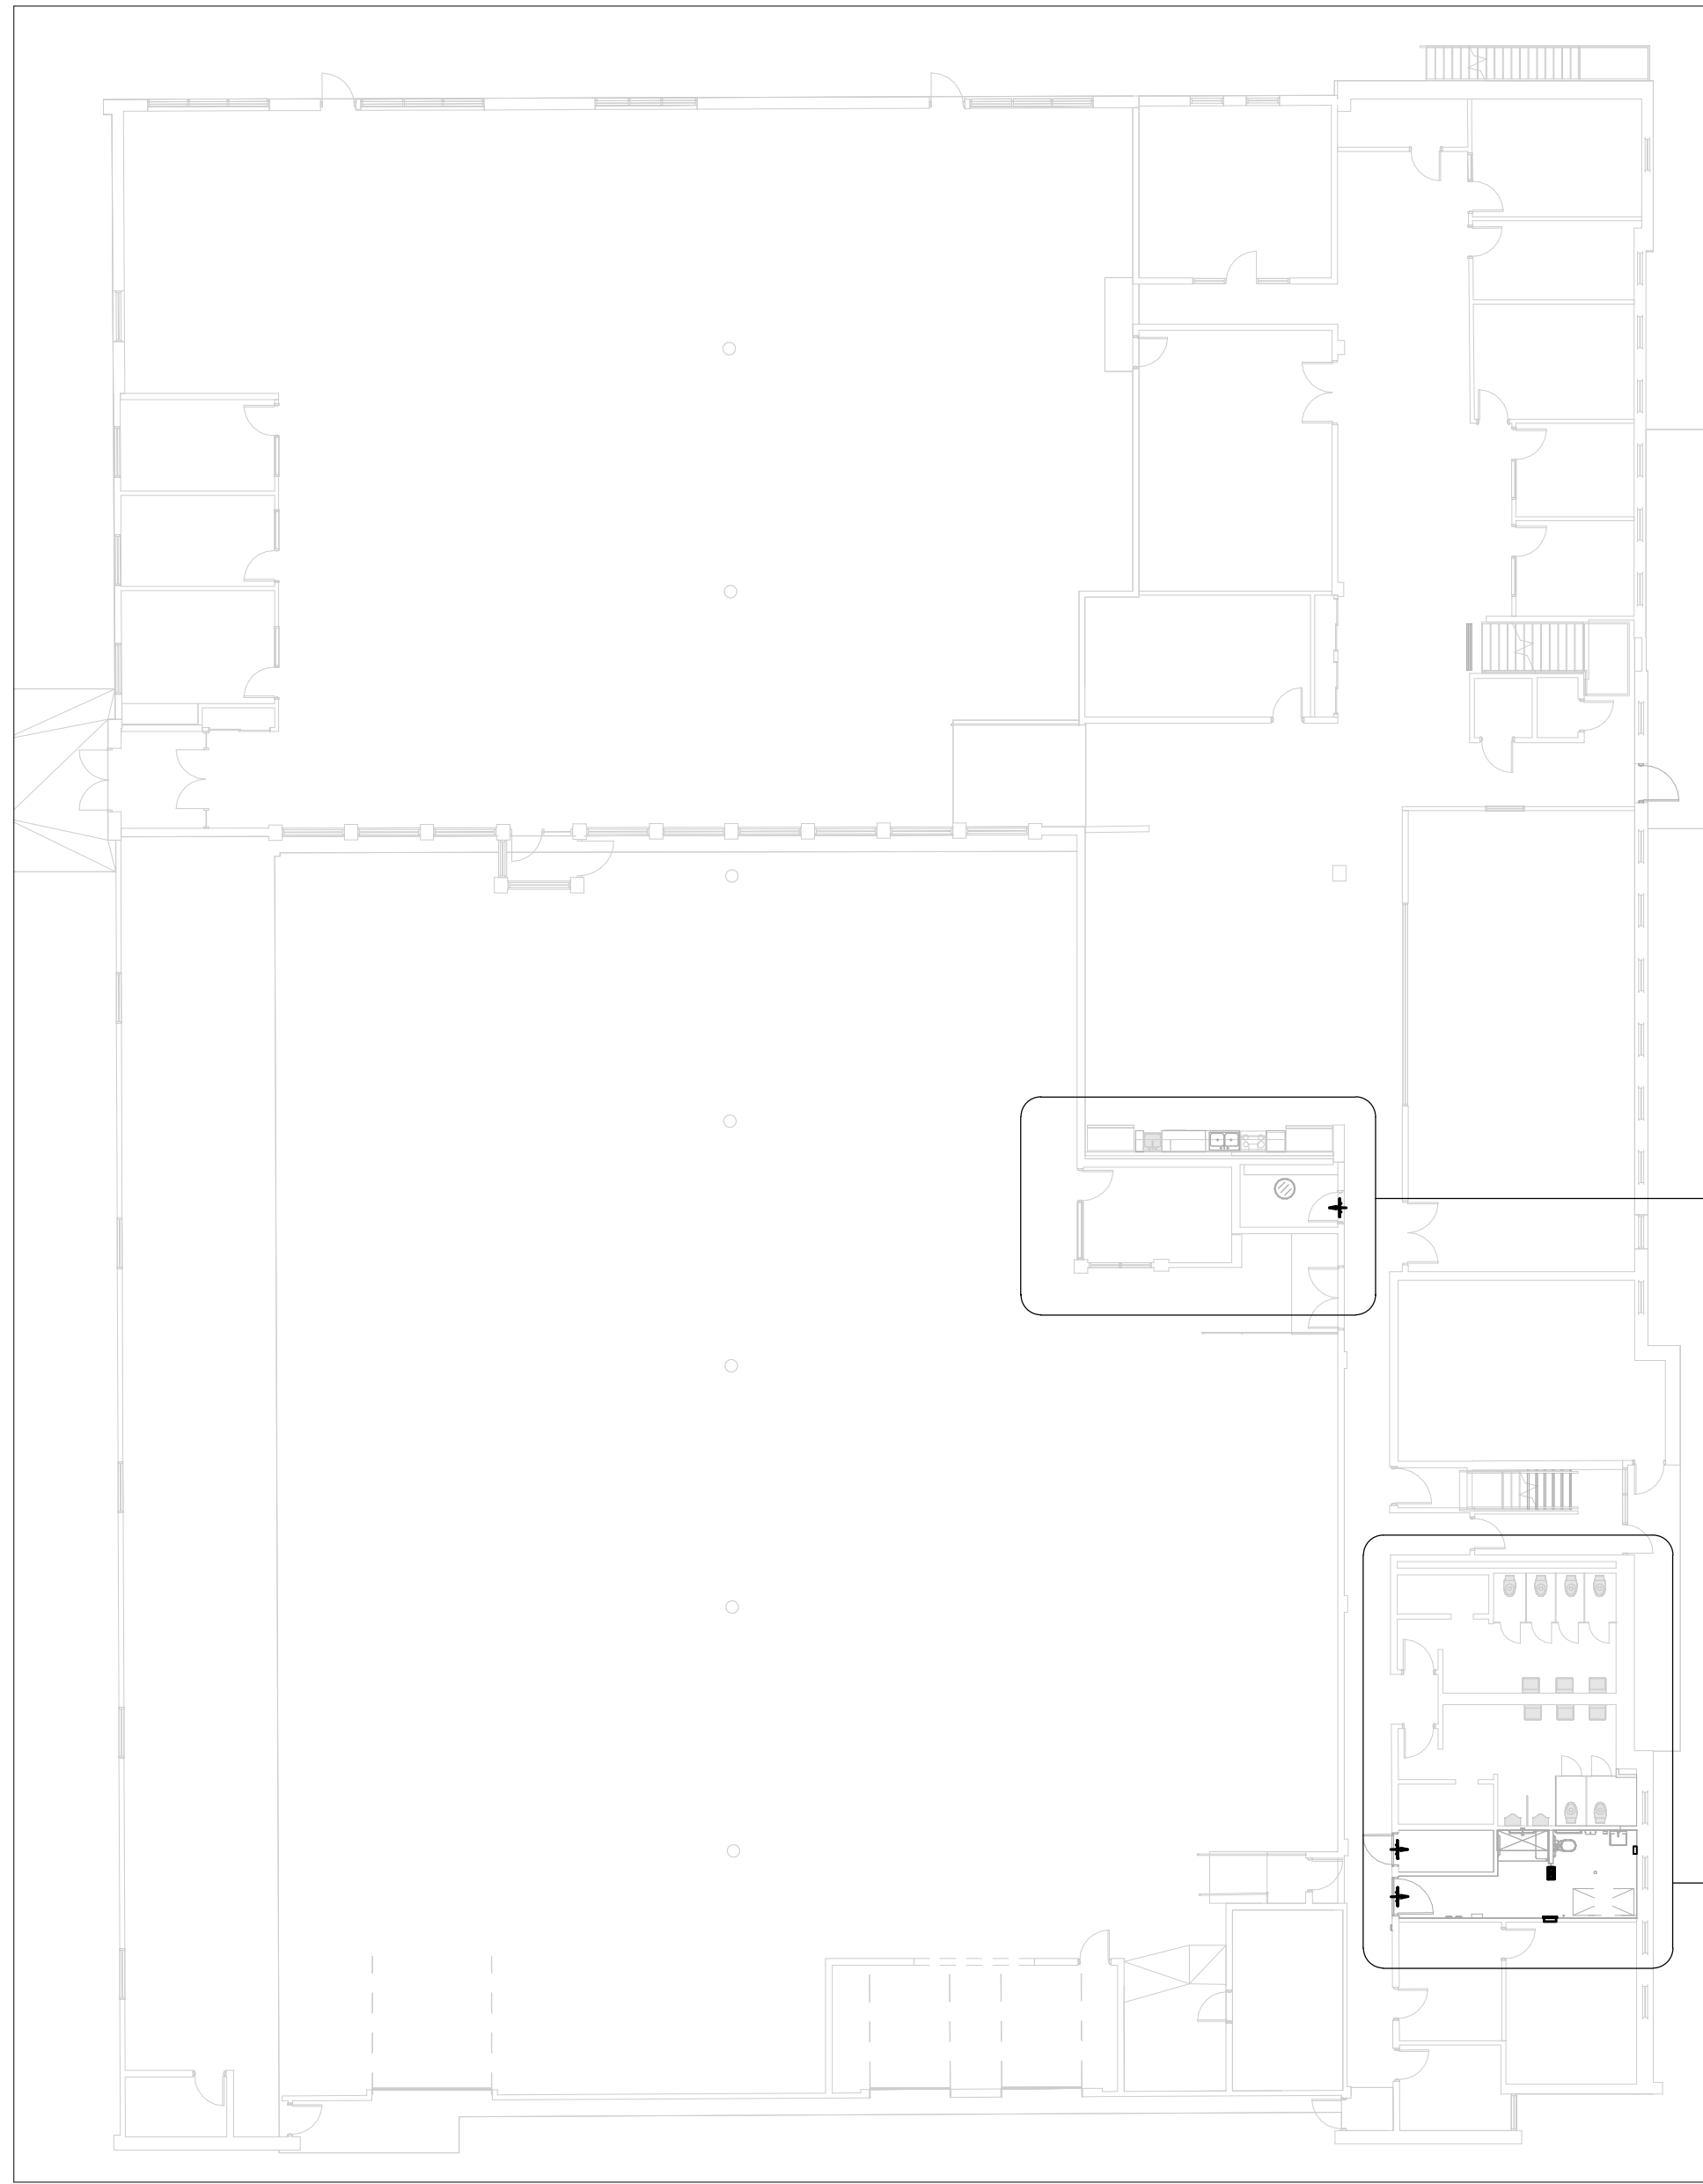

1 HVAC - GROUND FLOOR
M5101 Scale: 1 : 200

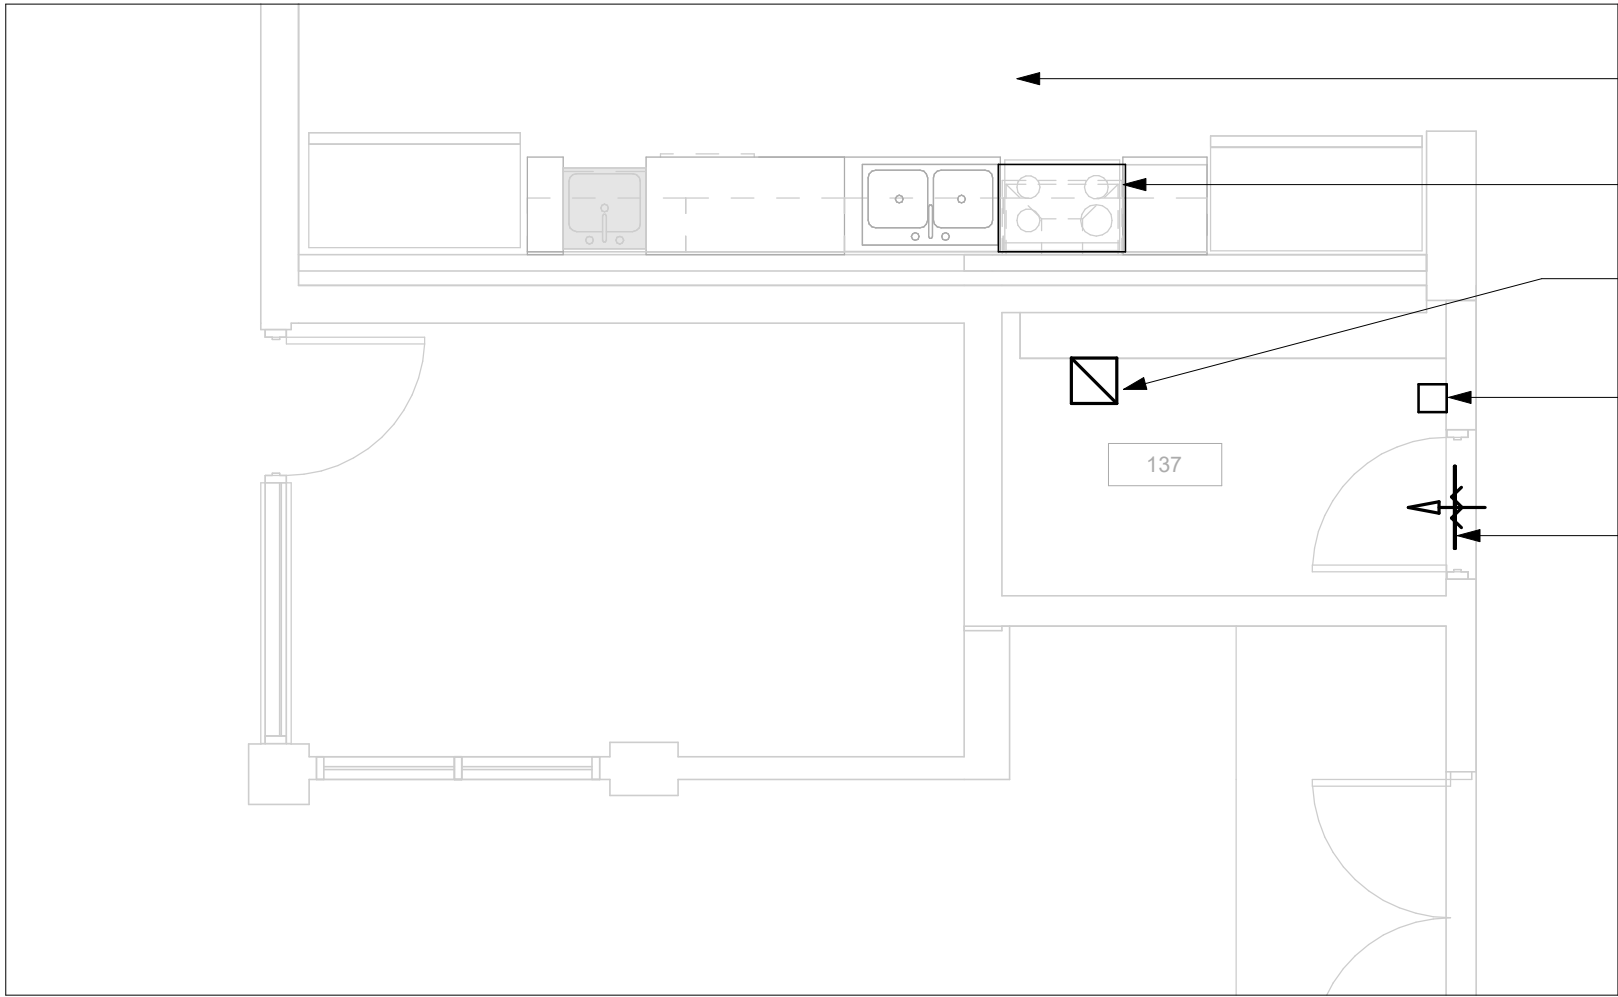


2 HVAC - GROUND FLOOR - CAFETERIA AND PROPOSED JANITOR 137
M5101 Scale: 1 : 50

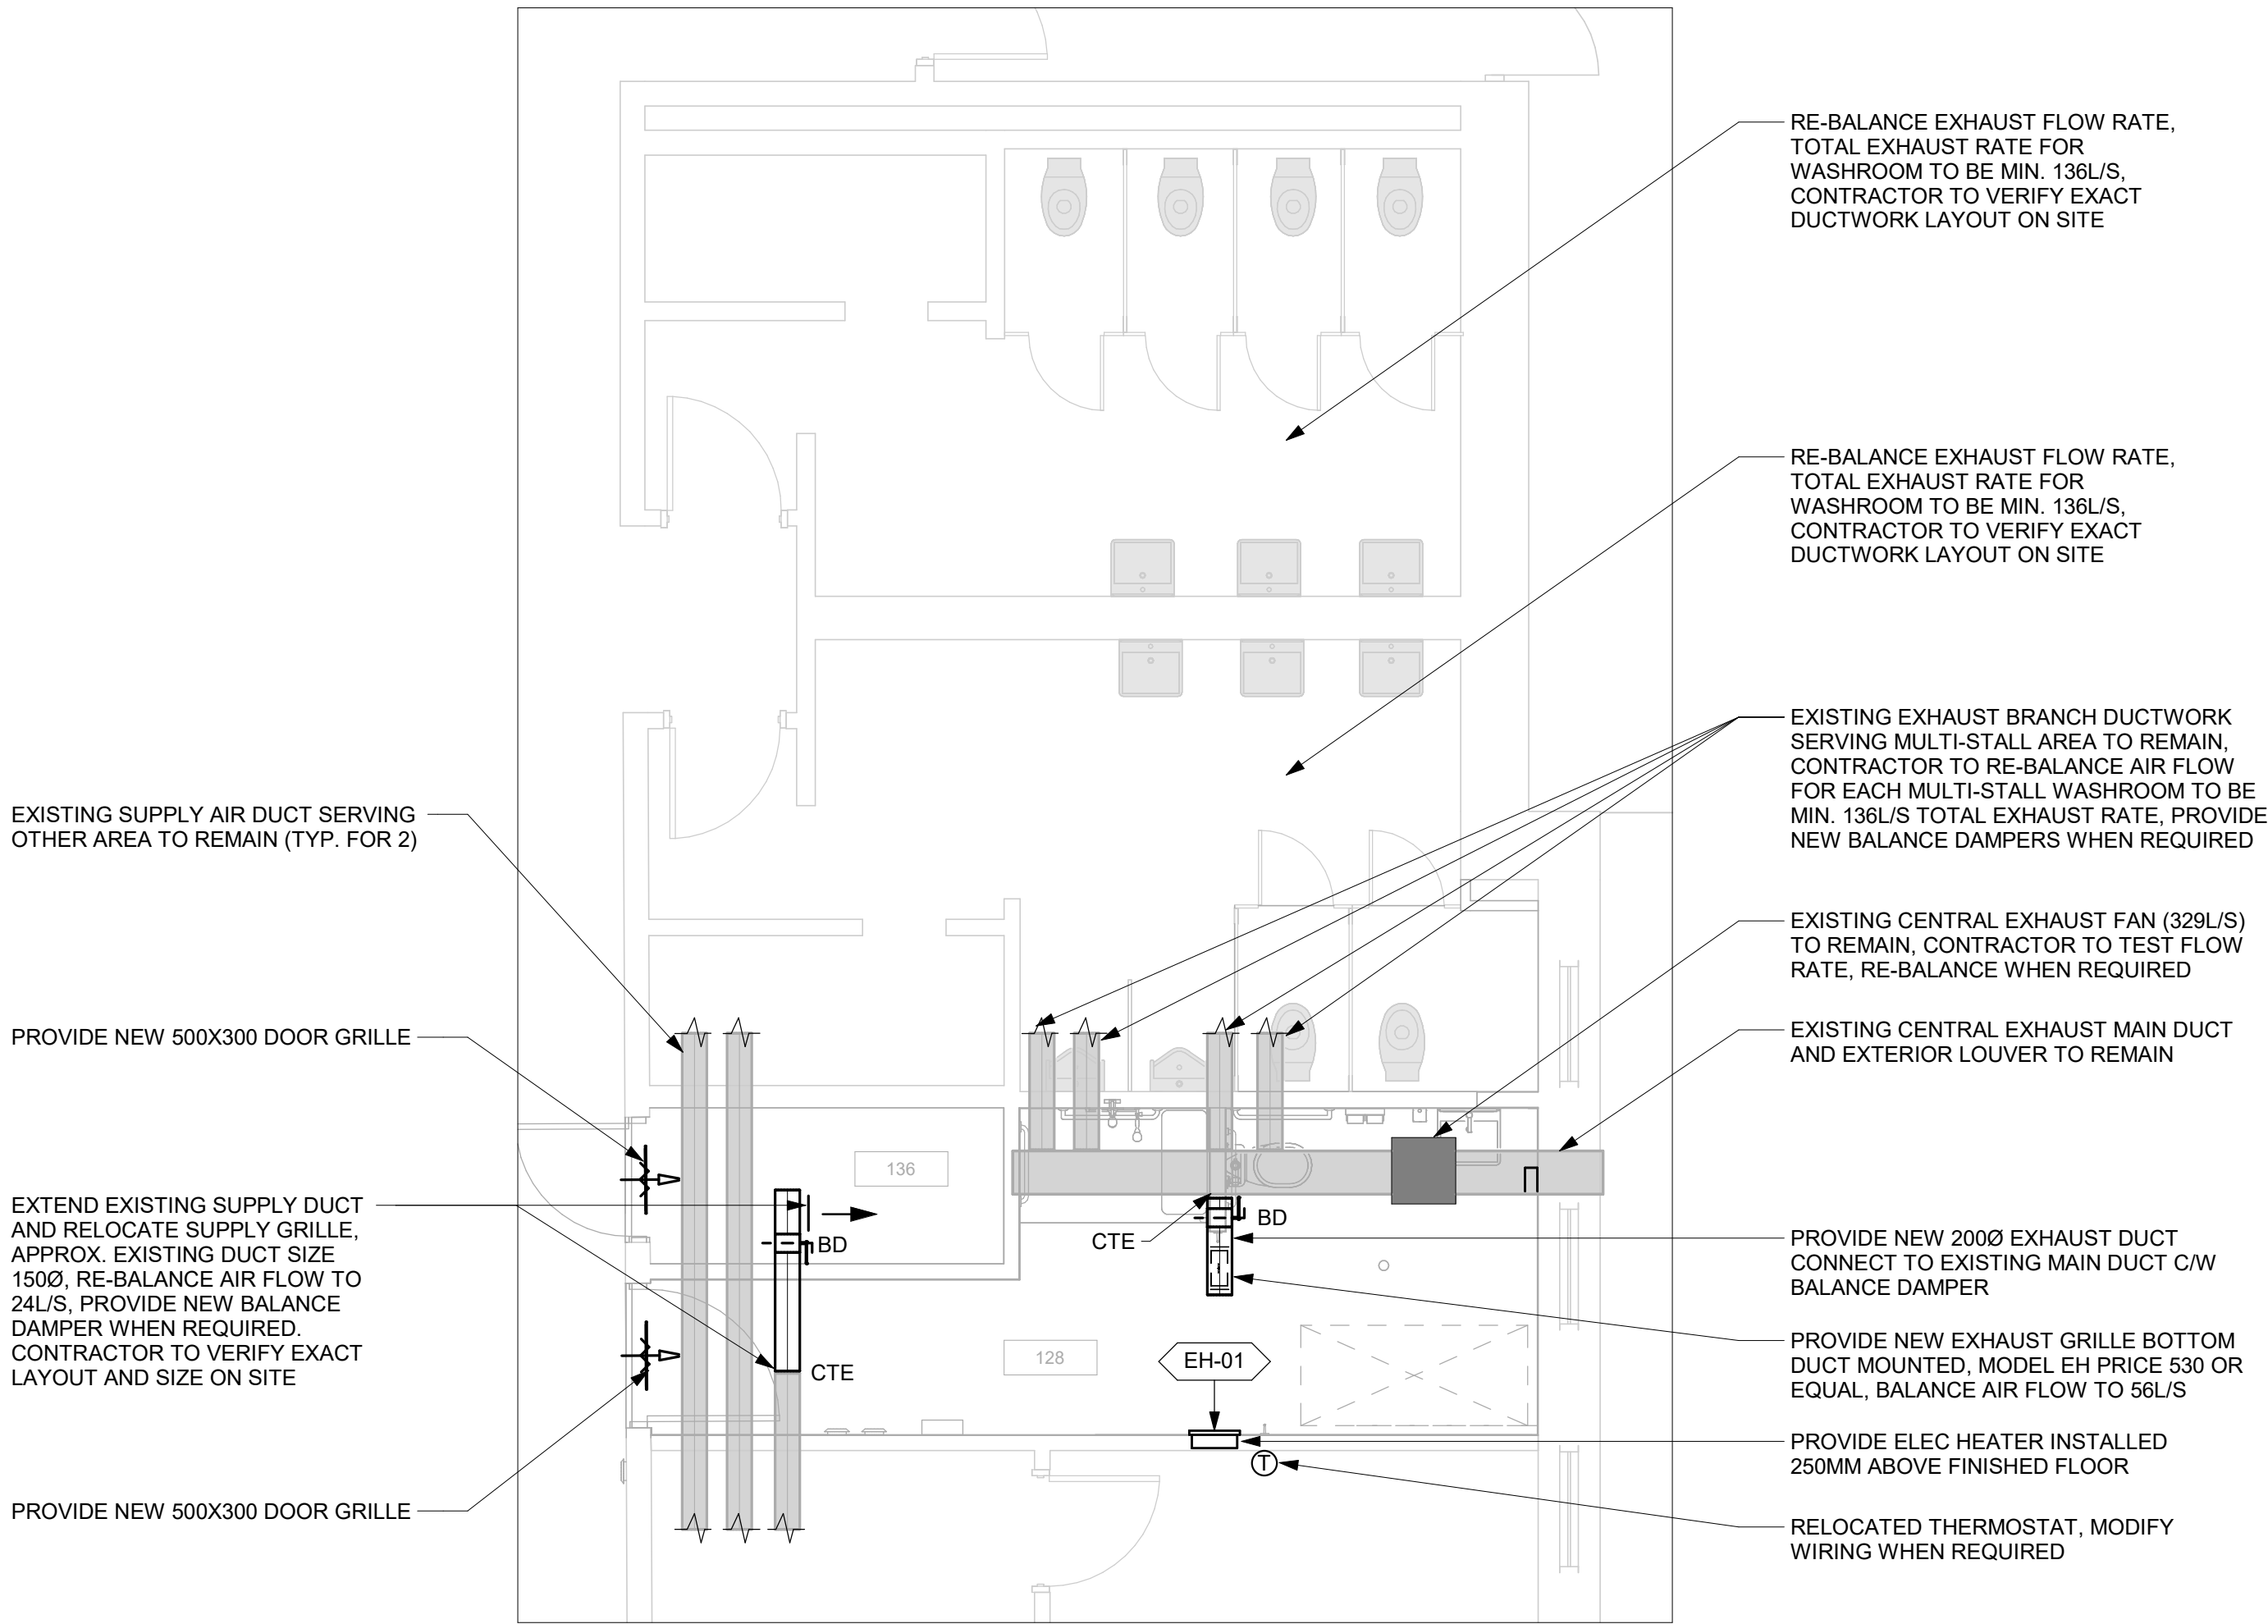

3 HVAC - PROPOSED WASHROOM 128
M5101 Scale: 1 : 50

- GENERAL NOTES:
1. ADD AND ADJUST DUCTS TO FIT NEW DIFFUSERS/GRILLES.
 2. THERMOSTATS TO BE MOUNTED AT 1200mm A.F.F.

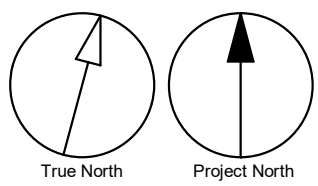

COPYRIGHT
This drawing has been prepared solely for the intended use, thus any reproduction or distribution for any purpose other than authorized by Arcadis is forbidden. Written dimensions shall have precedence over scaled dimensions. Contractors shall verify and be responsible for all dimensions and conditions on the job, and Arcadis shall be informed of any variations from the dimensions and conditions shown on the drawing. Shop drawings shall be submitted by Arcadis for general conformance before proceeding with fabrication.

ISSUES		
No.	DESCRIPTION	DATE
A	50% SUBMISSION	2022-03-30
B	90% SUBMISSION	2022-07-06
C	ISSUED FOR PERMIT	2022-07-06
D	ISSUED FOR TENDER	2025-04-18
E	ADDENDUM	2025-06-25

ISSUES

No.	DESCRIPTION	DATE
A	50% SUBMISSION	2022-03-30
B	90% SUBMISSION	2022-07-06
C	ISSUED FOR PERMIT	2022-07-06
D	ISSUED FOR TENDER	2025-04-18
E	ADDENDUM	2025-06-25

CONSULTANTS

SEAL

PRIME CONSULTANT
ARCADIS
100 - 175 Galaxy Blvd,
Toronto, ON M9W 0C9, Canada
tel 416 679 1930
www.arcadis.com


PROJECT TITLE
CITY OF TORONTO
ACCESSIBILITY UPGRADES

PROJECT ADDRESS
CORPORATE PRINTING &
MULTI-MEDIA BUILDING
2 HOBSON AVE.


PROJECT NO:
122260
DRAWN BY:
H. KHAIRA
CHECKED BY:
B. LIAO
PROJECT MGR:
L. SOSA
APPROVED BY:
S. LIU

SHEET TITLE
HVAC - GROUND FLOOR


SHEET NUMBER
G01-108-M5101
ISSUE
E

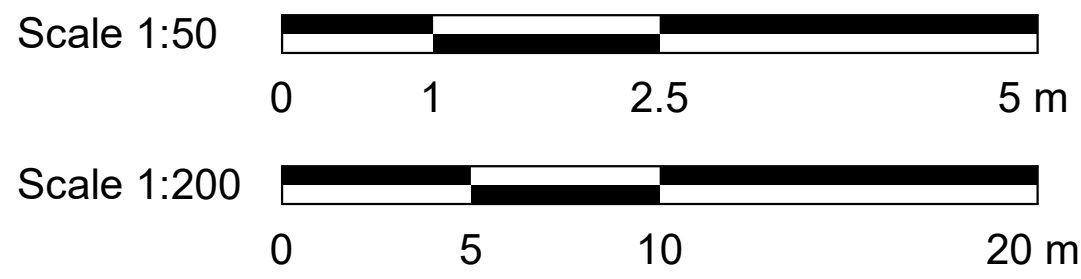

6/25/2025 9:58:45 AM

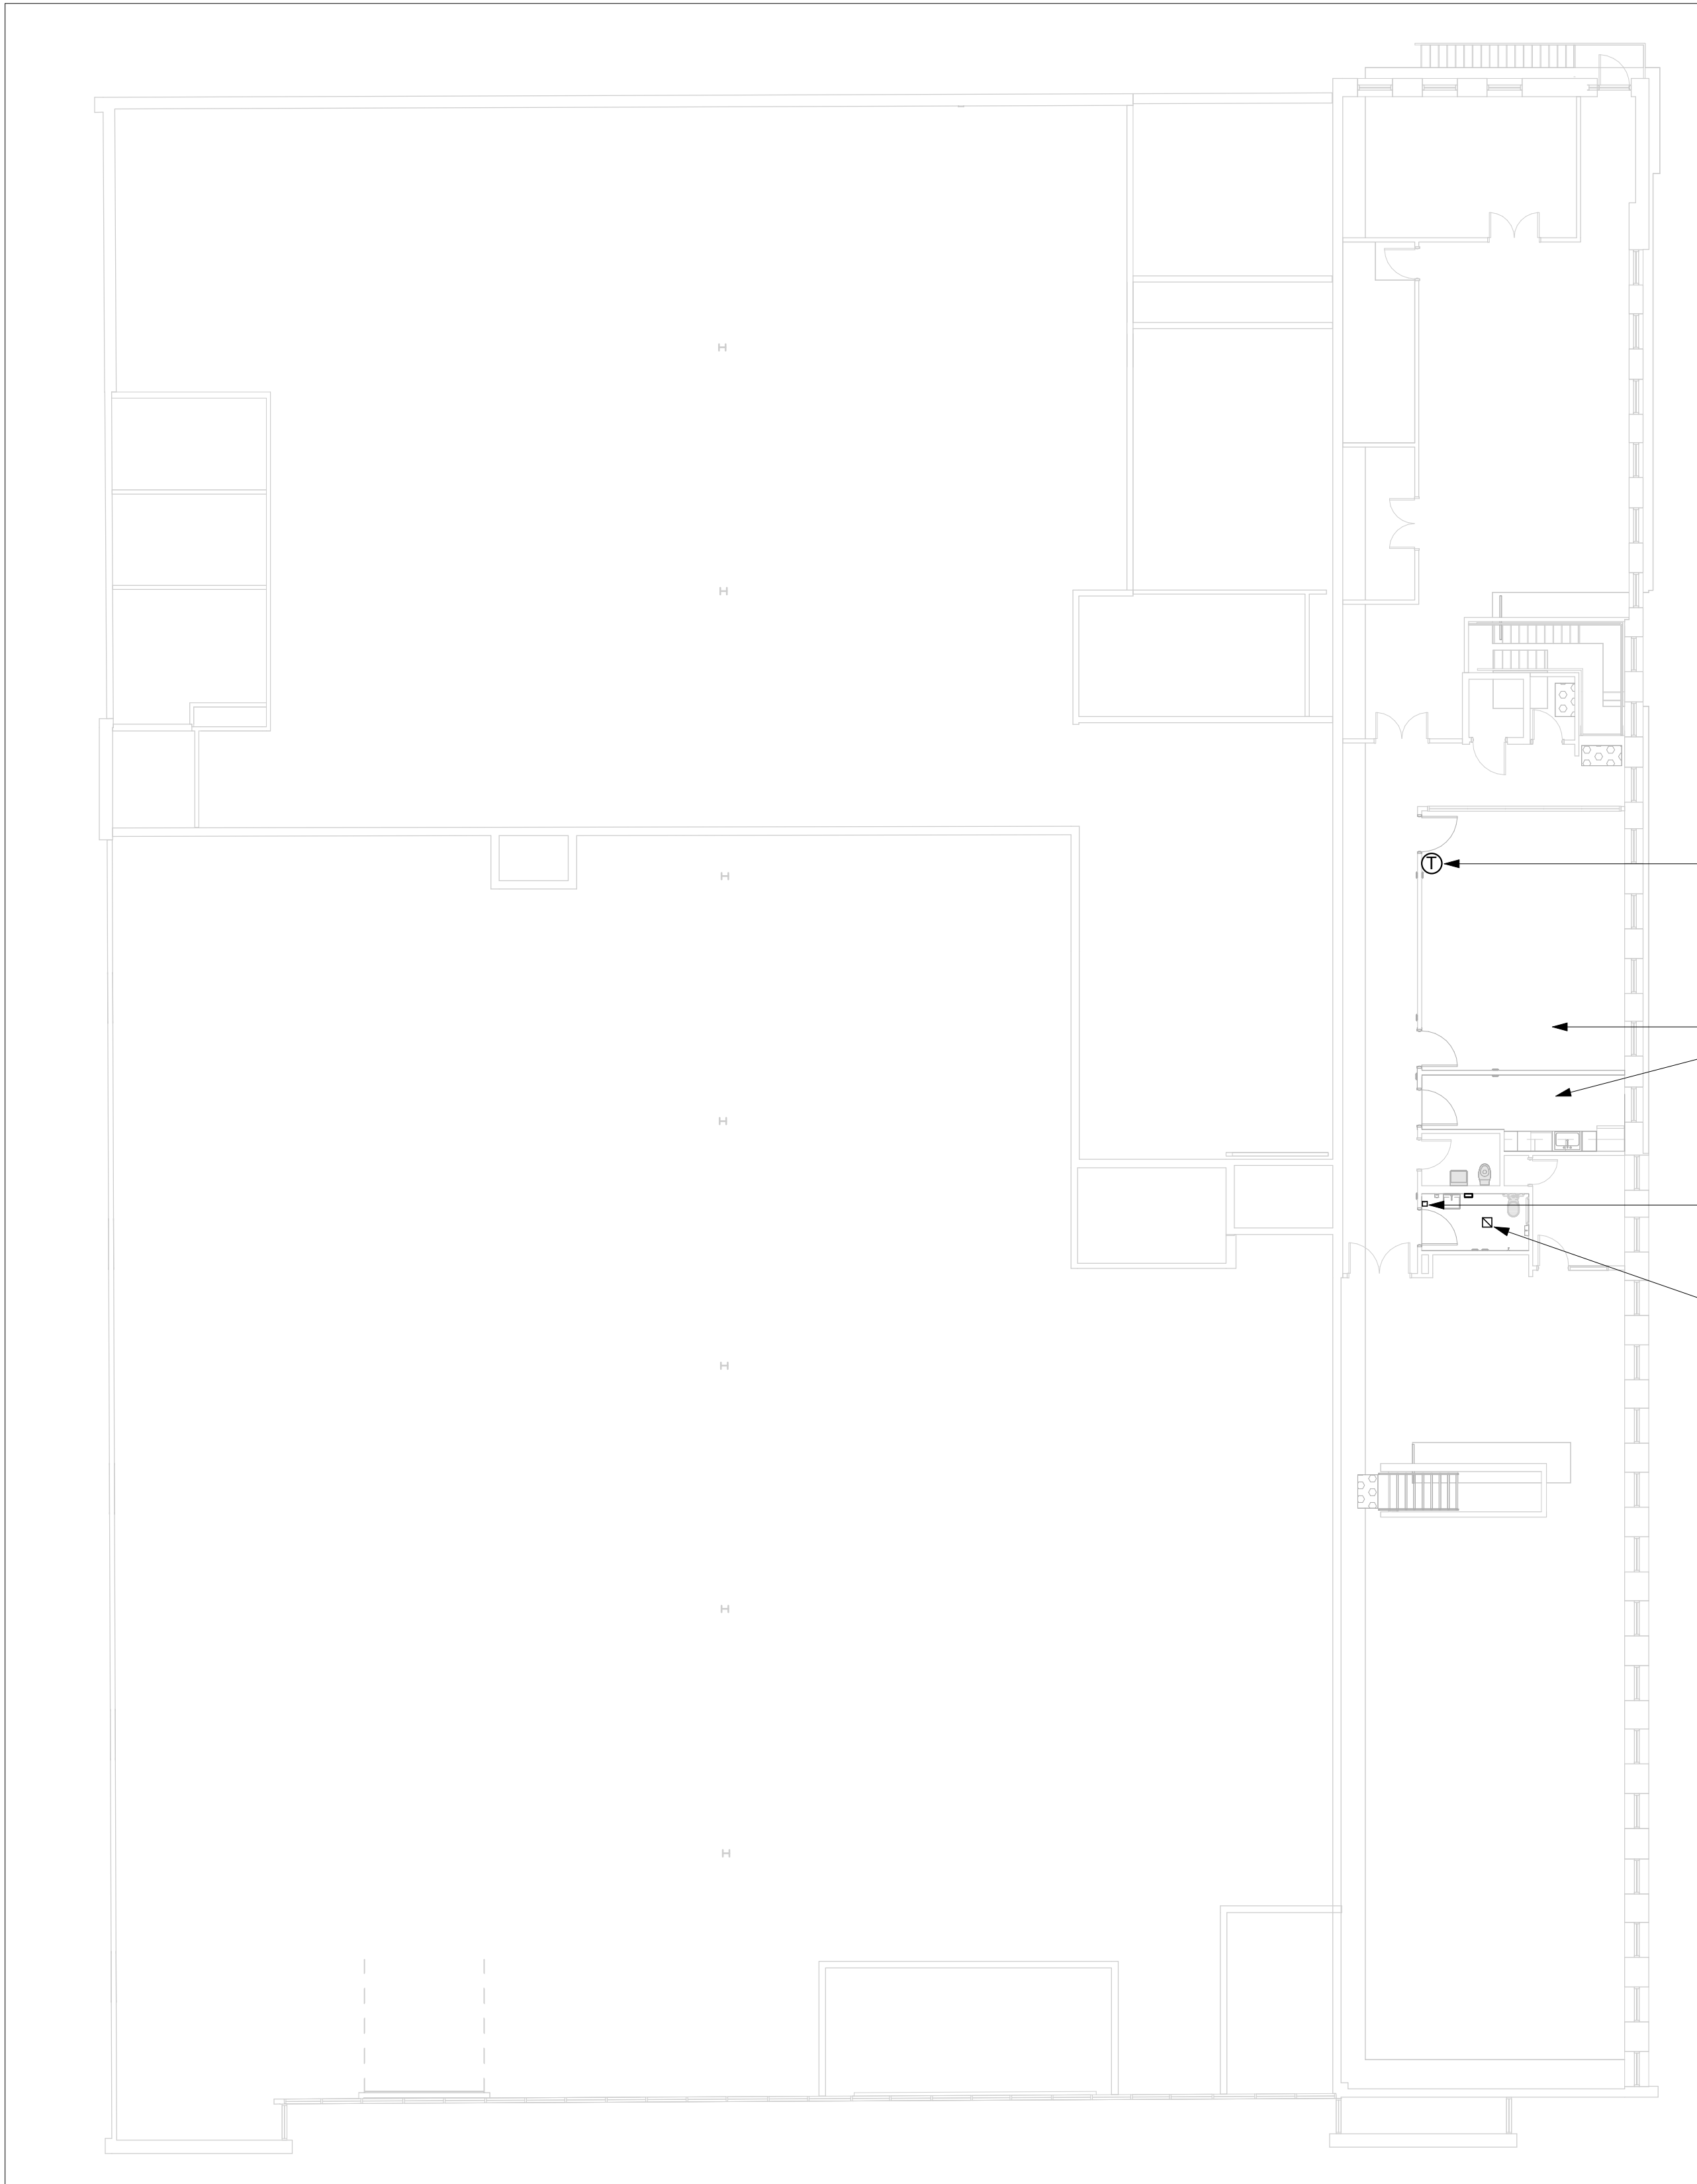

- GENERAL NOTES:
1. ADD AND ADJUST DUCTS TO FIT NEW DIFFUSERS/GRILLES.
 2. THERMOSTATS TO BE MOUNTED AT 1200mm A.F.F.

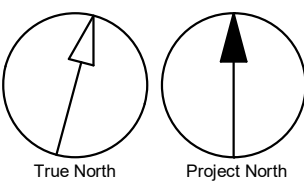

CLIENT

CITY OF TORONTO

Corporate Real Estate Management
Project Management Office
Metro Hall Toronto, ON
M5V 3C6

COPYRIGHT
This drawing has been prepared solely for the intended use, thus any reproduction or distribution for any purpose other than authorized by Arcadis is forbidden. Written dimensions shall have precedence over scaled dimensions. Contractors shall verify and be responsible for all dimensions and conditions on the job, and Arcadis shall be informed of any variations from the dimensions and conditions shown on the drawing. Shop drawings shall be submitted by Arcadis for general conformance before proceeding with fabrication.

Arcadis Professional Services (Canada) Inc.

ISSUES		
No.	DESCRIPTION	DATE
A	50% SUBMISSION	2022-03-30
B	90% SUBMISSION	2022-07-06
C	ISSUED FOR PERMIT	2022-07-06
D	ISSUED FOR TENDER	2025-04-18
E	ADDENDUM	2025-06-25

CONSULTANTS

SEAL

PRIME CONSULTANT



100 - 175 Galaxy Blvd,
Toronto, ON M9W 0C9, Canada
tel 416 679 1930
www.arcadis.com

PROJECT TITLE
**CITY OF TORONTO
ACCESSIBILITY UPGRADES**

PROJECT ADDRESS
**CORPORATE PRINTING &
MULTI-MEDIA BUILDING
2 HOBSON AVE.**

PROJECT NO:
122260

DRAWN BY: H. KHAIRA	CHECKED BY: B. LIAO
PROJECT MGR: L. SOSA	APPROVED BY: S. LIU

SHEET TITLE
HVAC - SECOND FLOOR

SHEET NUMBER
G01-108-M5102

ISSUE
E

Autodesk Docs//122260 - Cot TAU Upgrades R2024/122260-TAU-4-108-2HBSN-MR20.rvt

10mm
1 m