

November 7, 2025

Client: G.M. Diemert Architect Inc.  
957 4<sup>th</sup> Ave. E.,  
Owen Sound, ON N4K 2N9

RE: Town of South Bruce Peninsula Town Hall  
Wiarton, ON

Job #: 24099

Attn: Grant Diemert, OAA/Bryce Jaekel

---

## ADDENDUM 01

### MECHANICAL

#### Item 1

- 1.0 Reference Attached Reissued Drawing M401
  - .1 Revise storm piping sizes where indicated as shown on attached reissued drawing M401.

### ELECTRICAL

#### Item 1

- 1.0 No electrical content.




Hamza Bagui, M.Eng.

Mechanical Designer


24099 Addendum 01 (M-Storm Piping)(reissued dwg M401) Nov 7 24  
kk






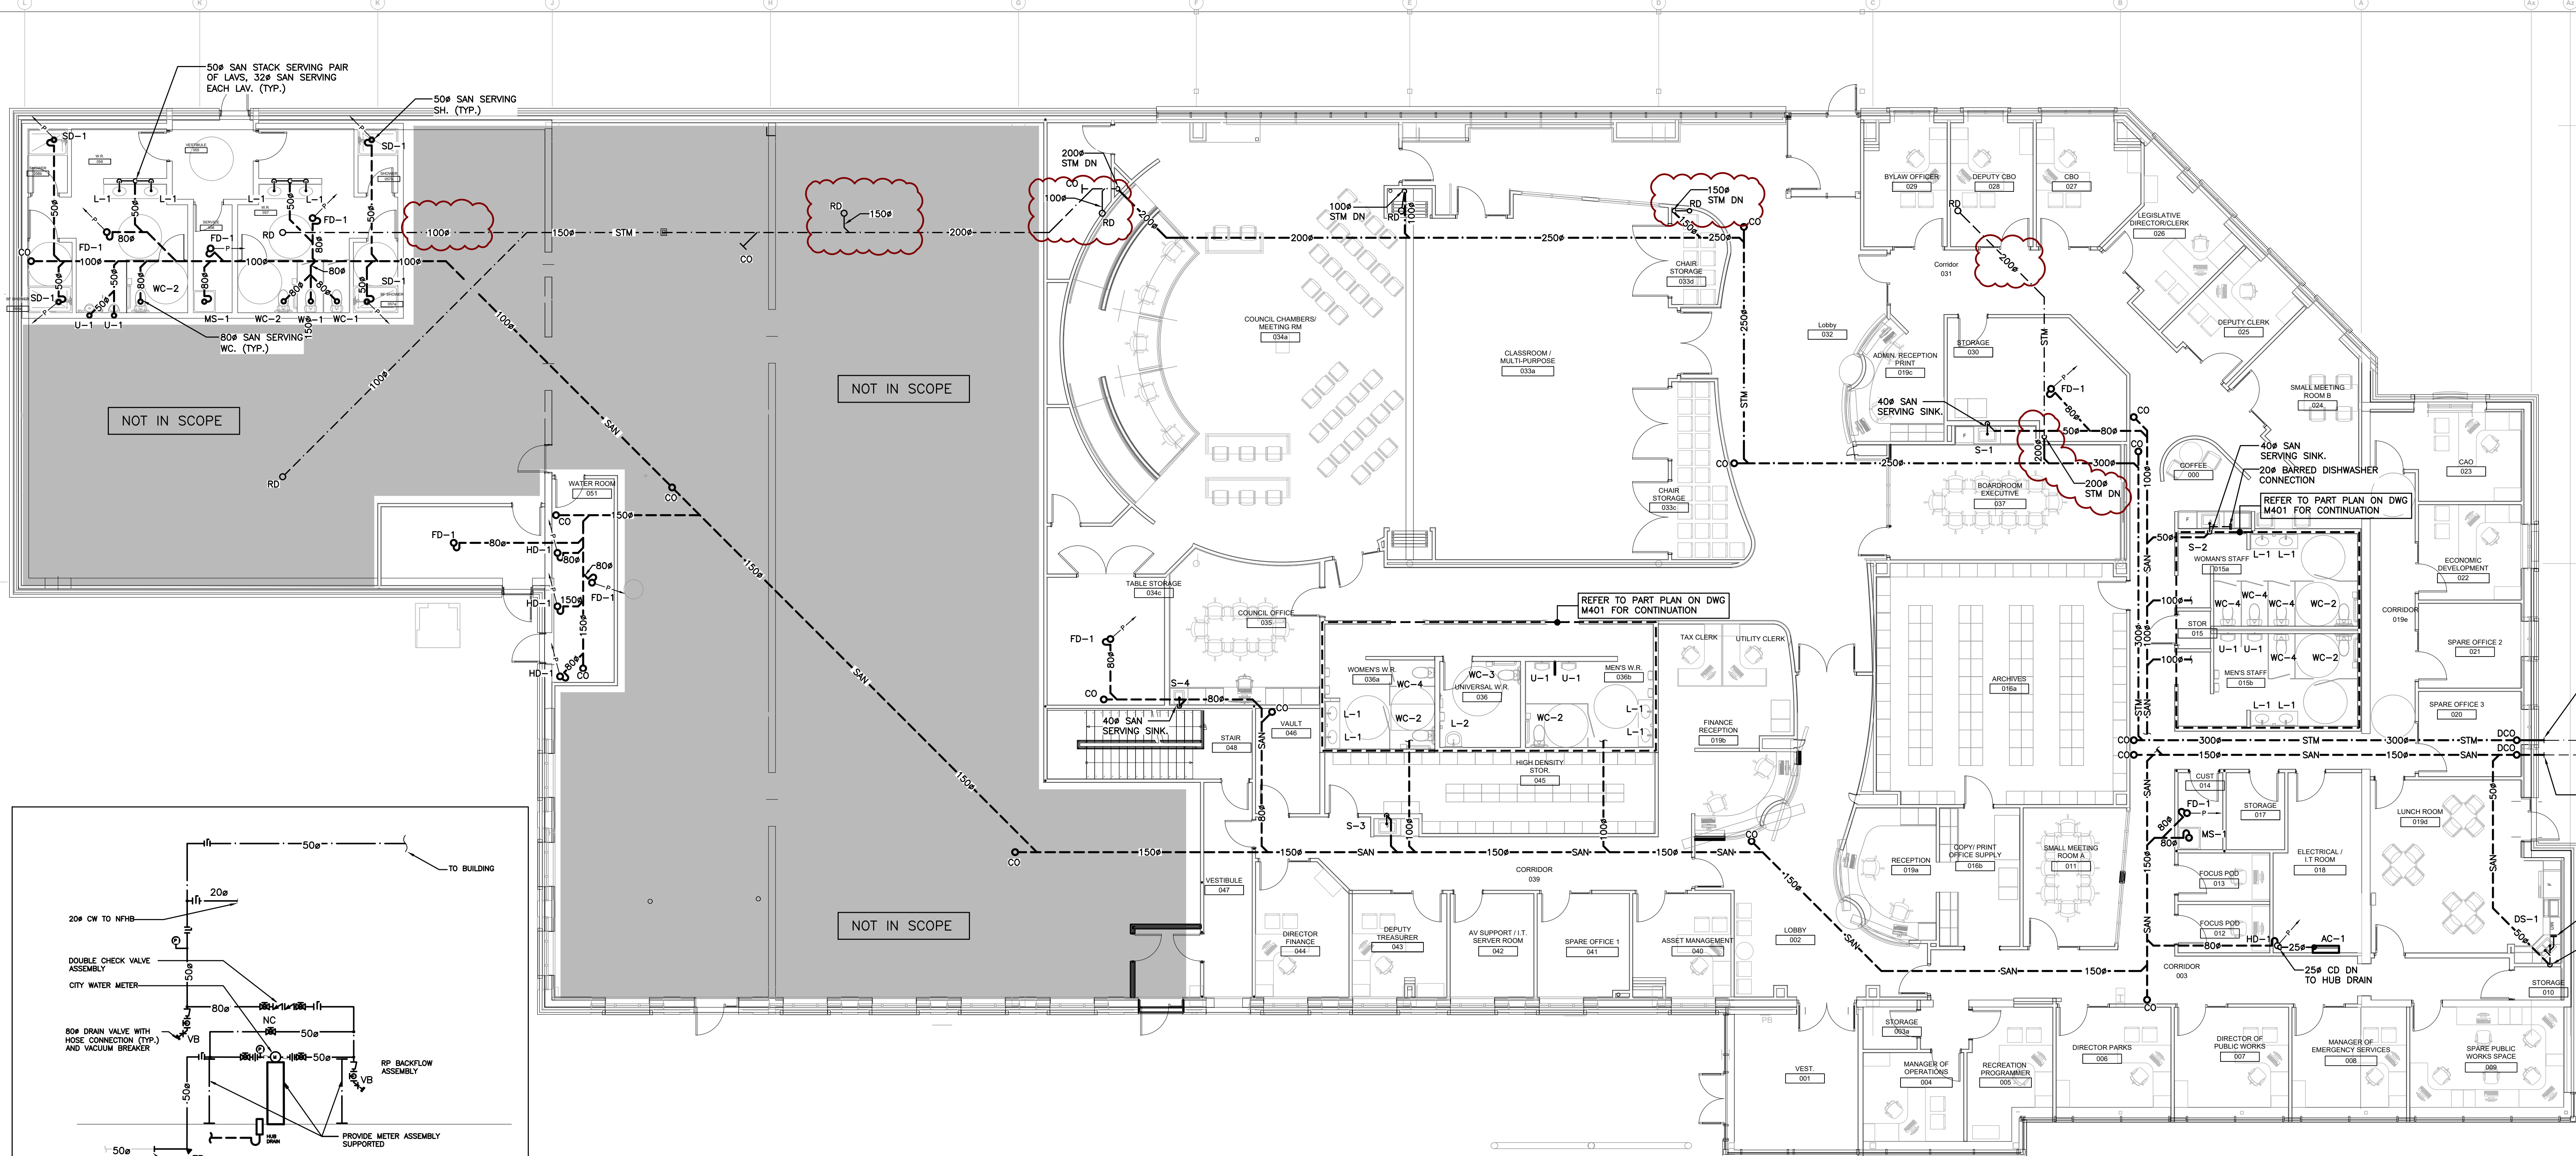


GROUND FLOOR PLAN - DRAINAGE  
SCALE: 1:100  
FFE: 179.79

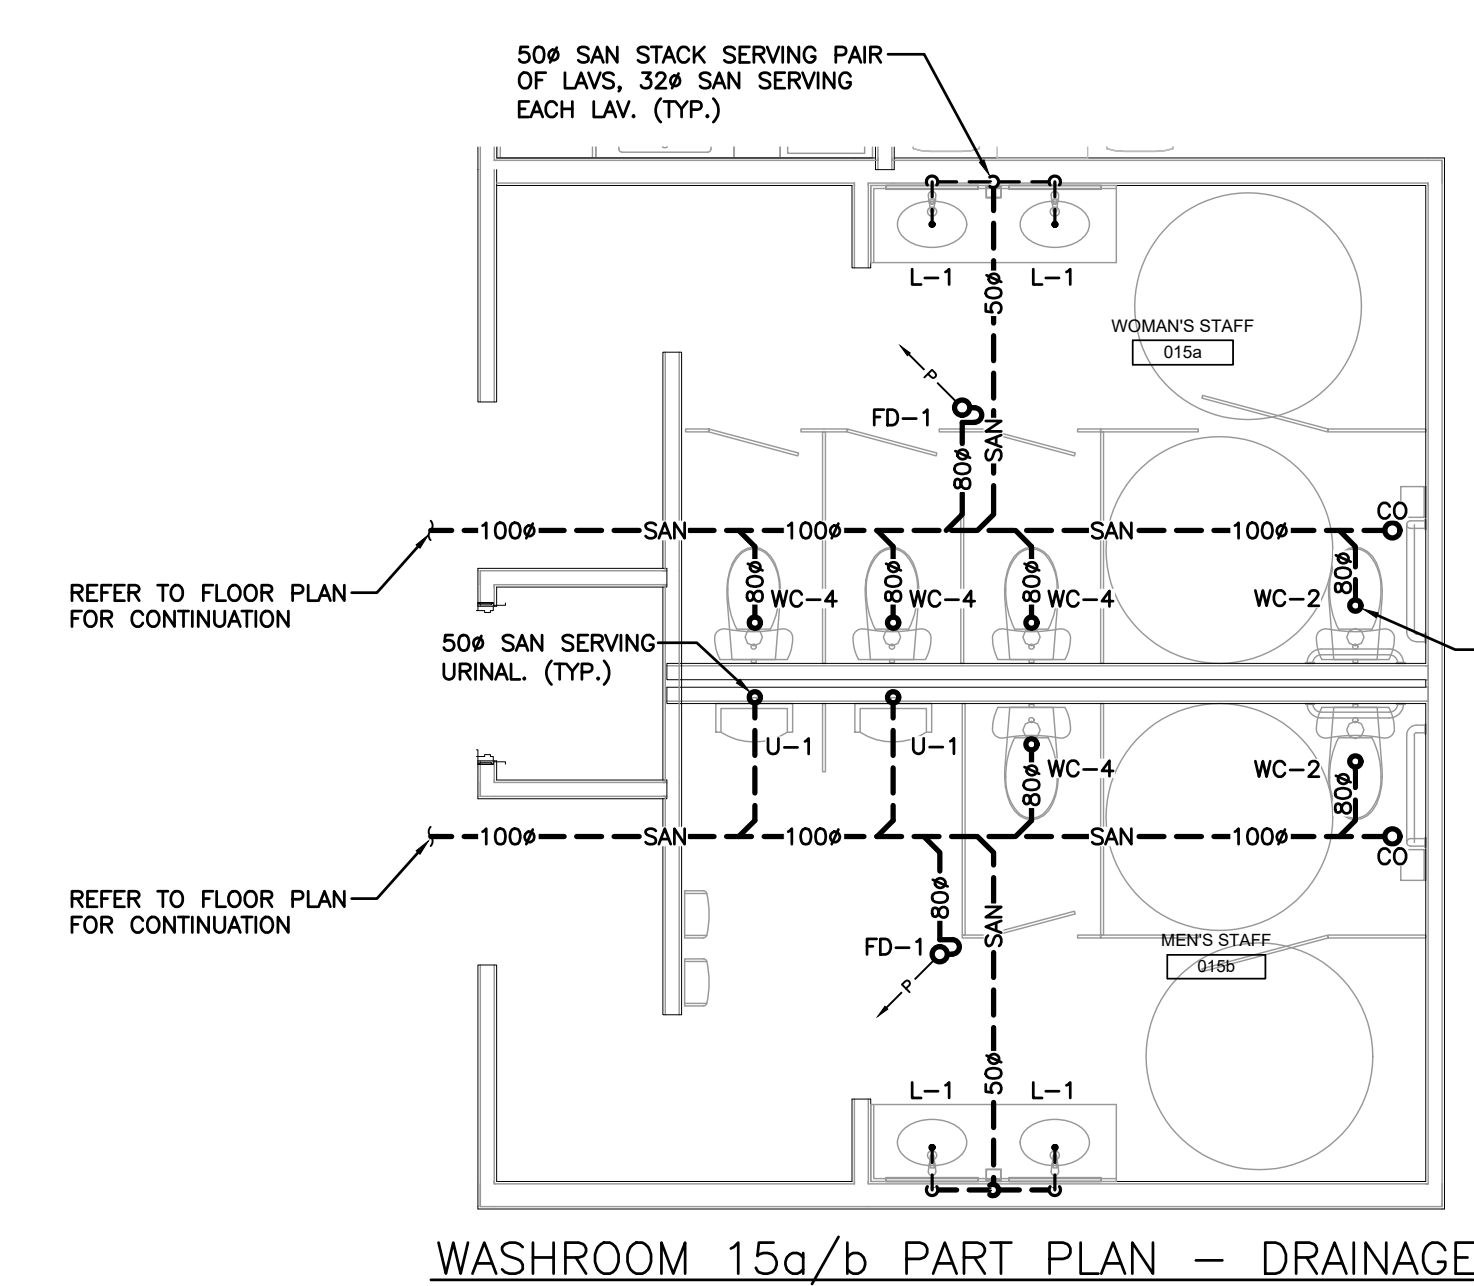


WASHROOM 15a/b PART PLAN - DRAINAGE  
SCALE: 1:50

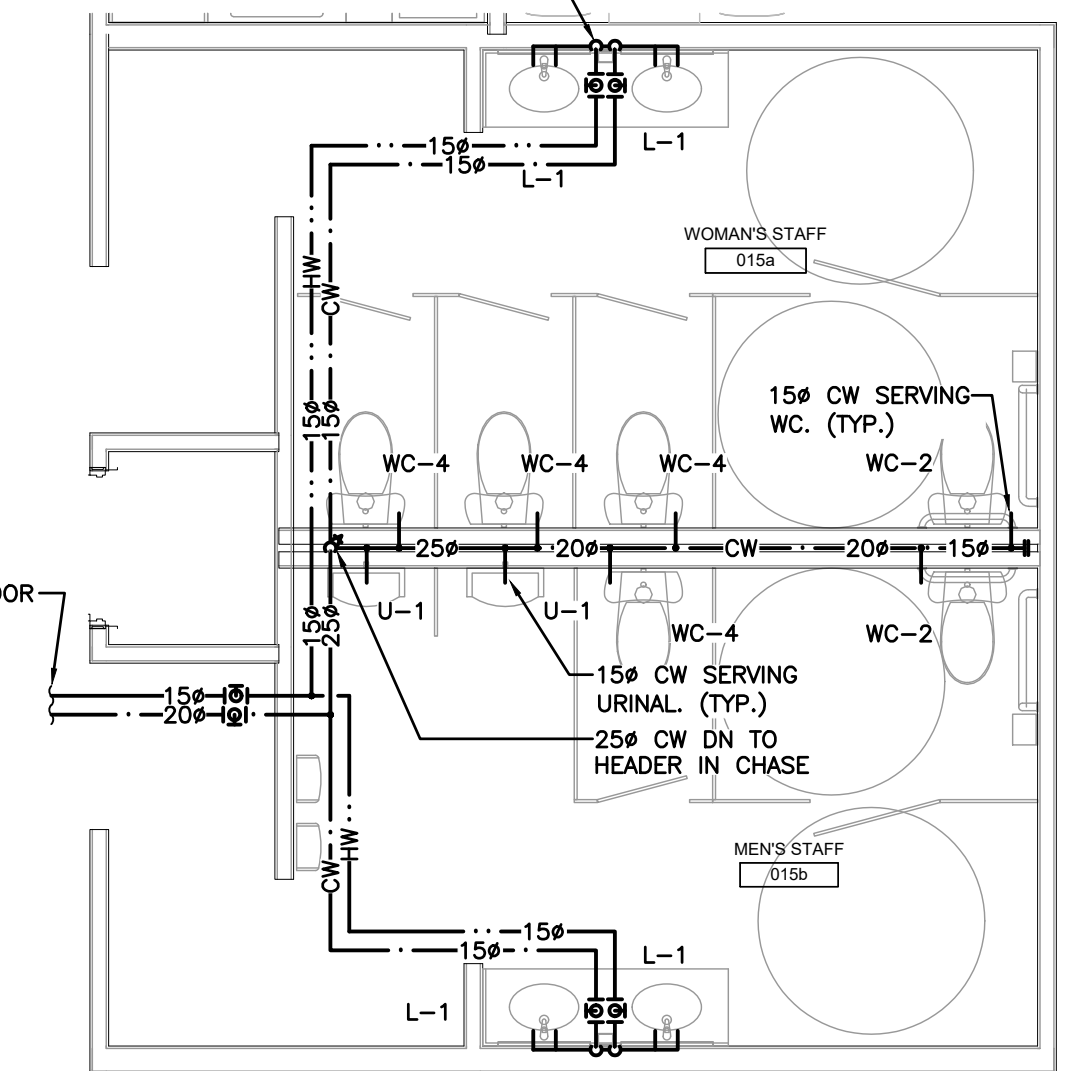


WASHROOM 15a/b PART PLAN - PLUMBING  
SCALE: 1:50

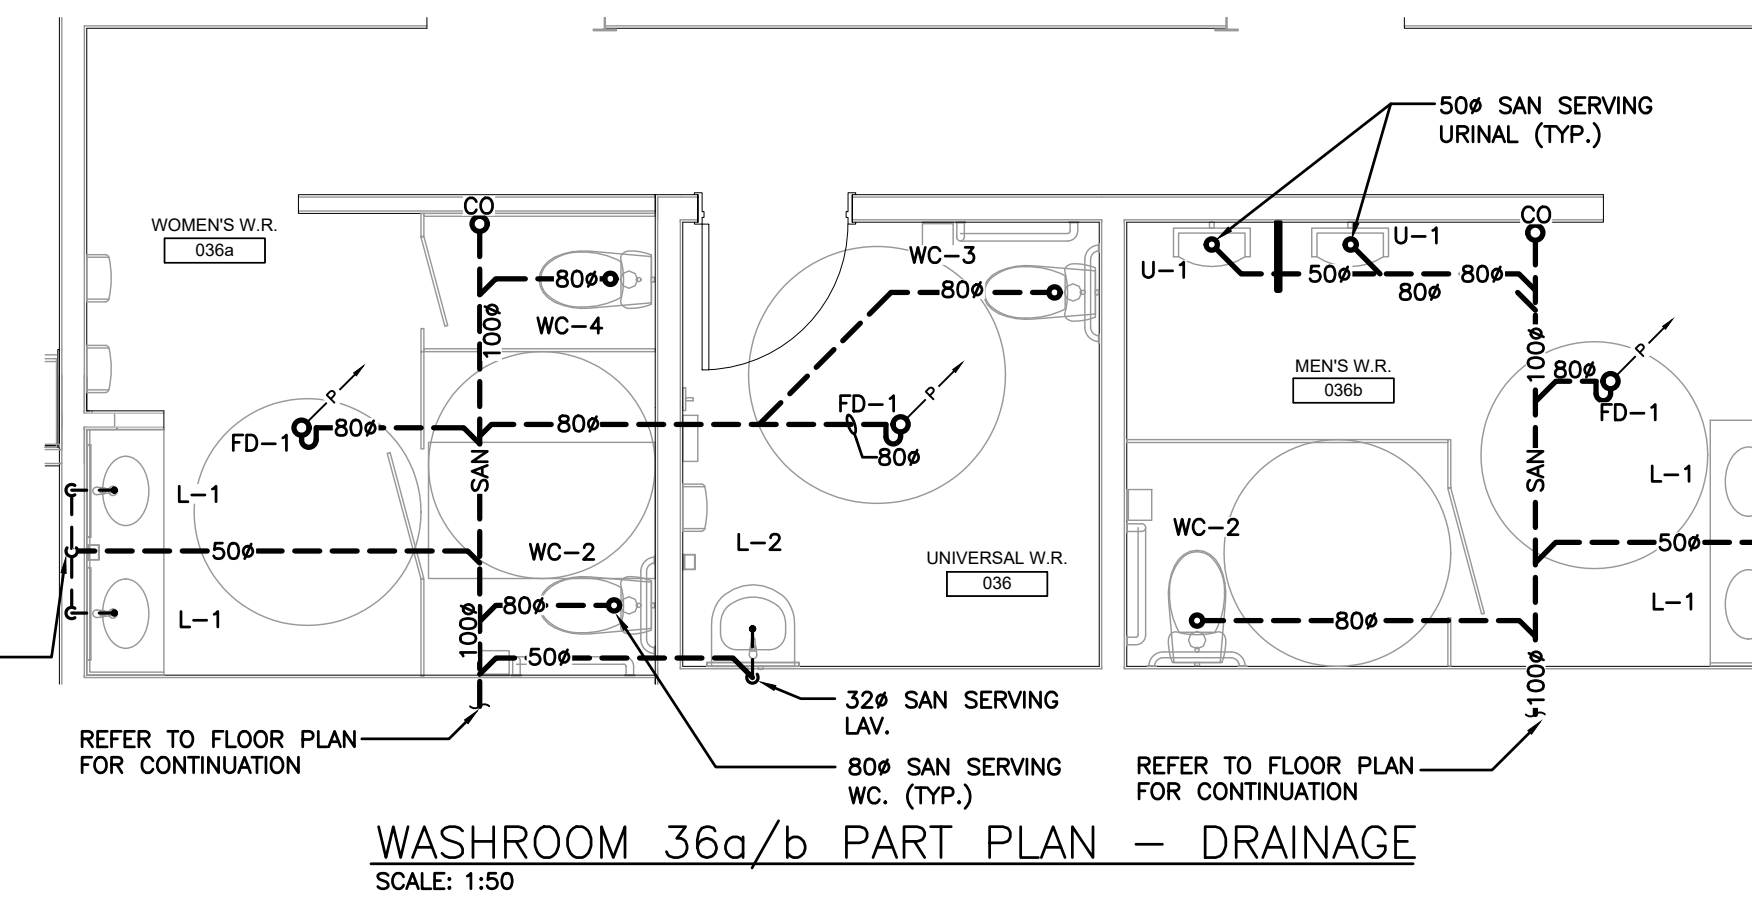


WASHROOM 36a/b PART PLAN - DRAINAGE  
SCALE: 1:50

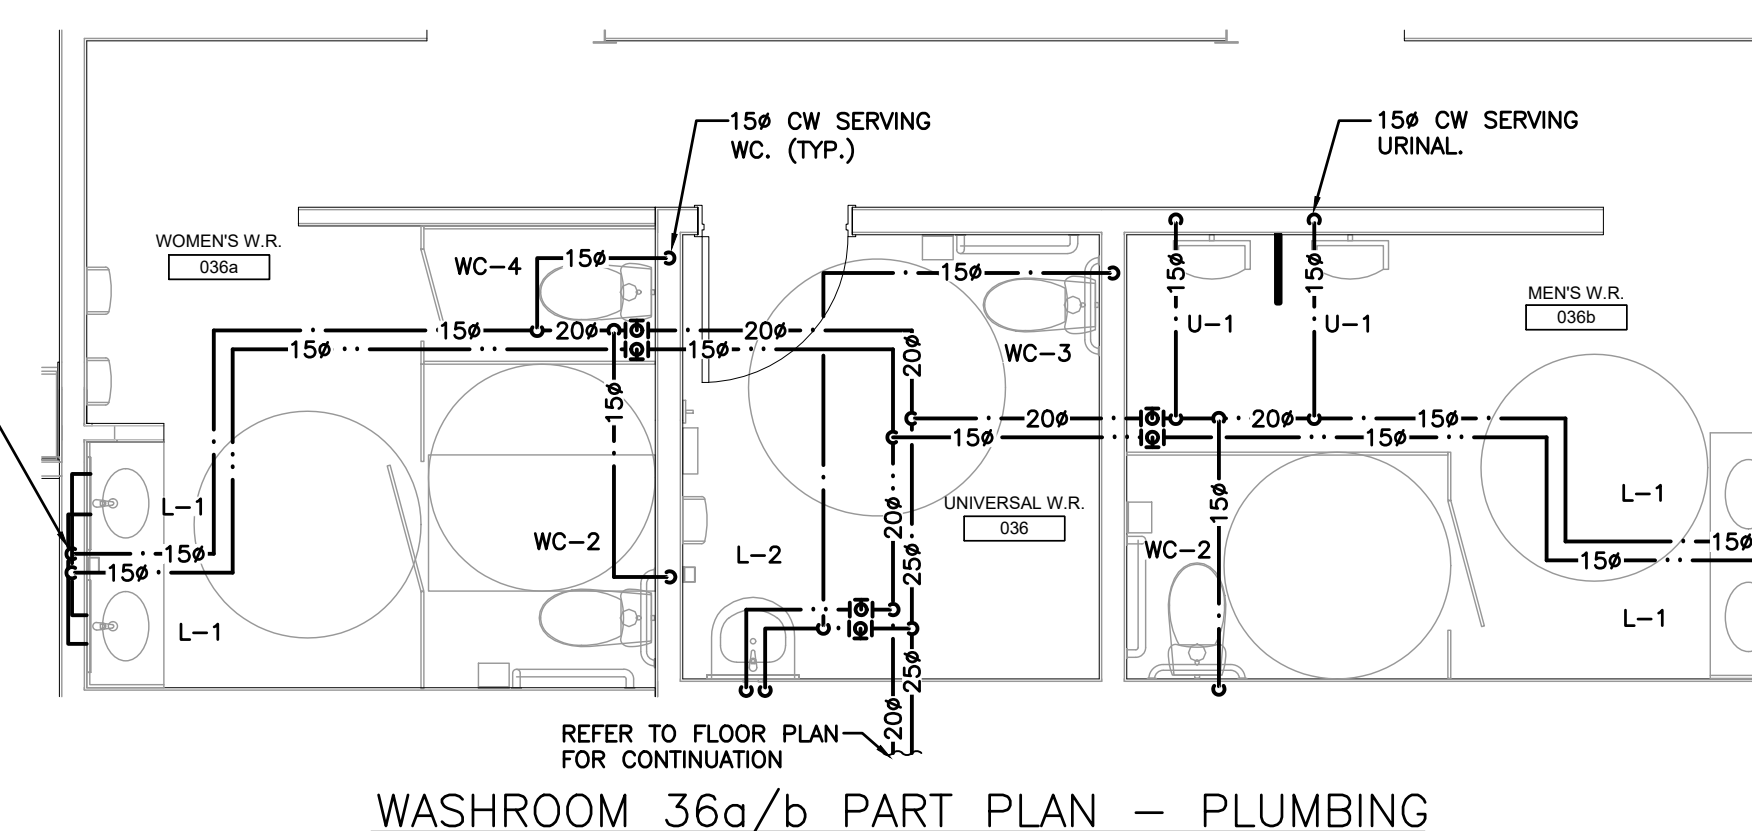

WASHROOM 36a/b PART PLAN - PLUMBING  
SCALE: 1:50

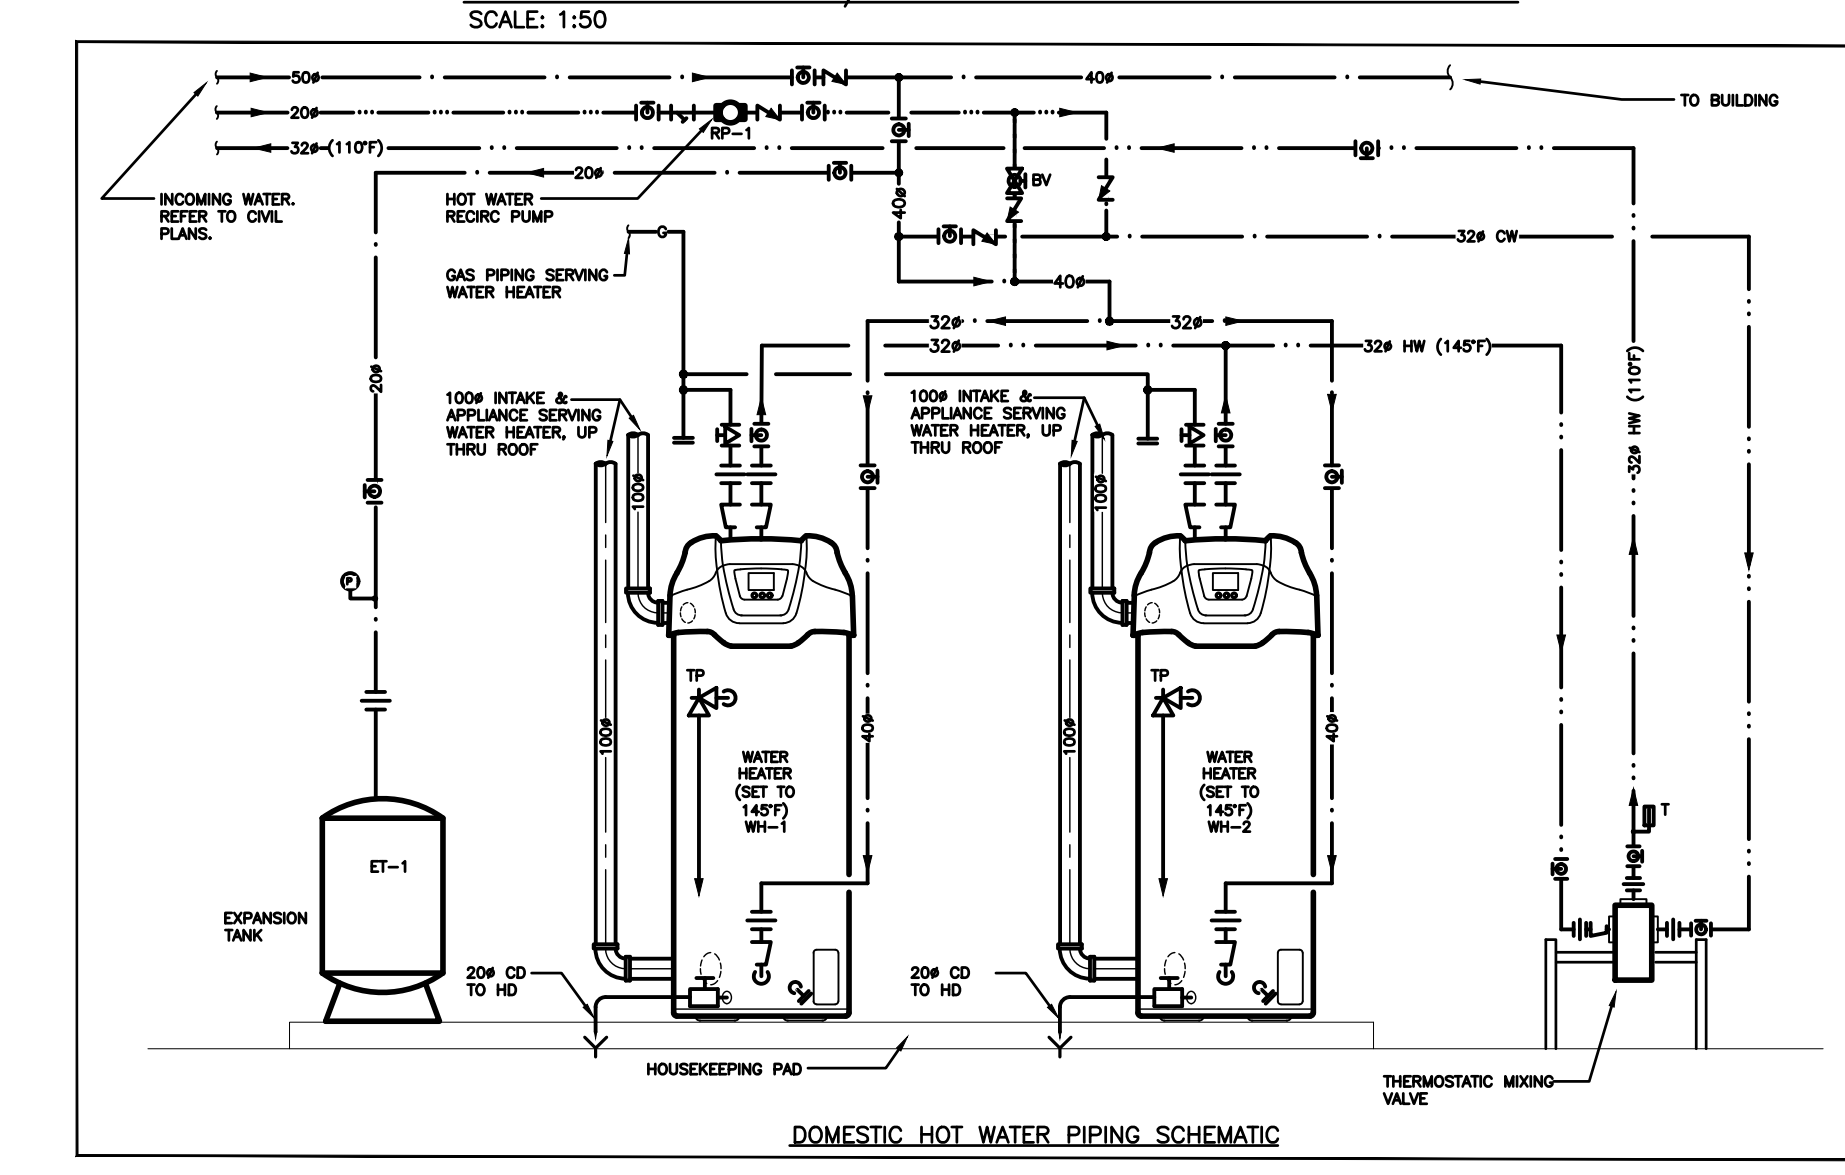

DOMESTIC HOT WATER PIPING SCHEMATIC  
SCALE: 1:50

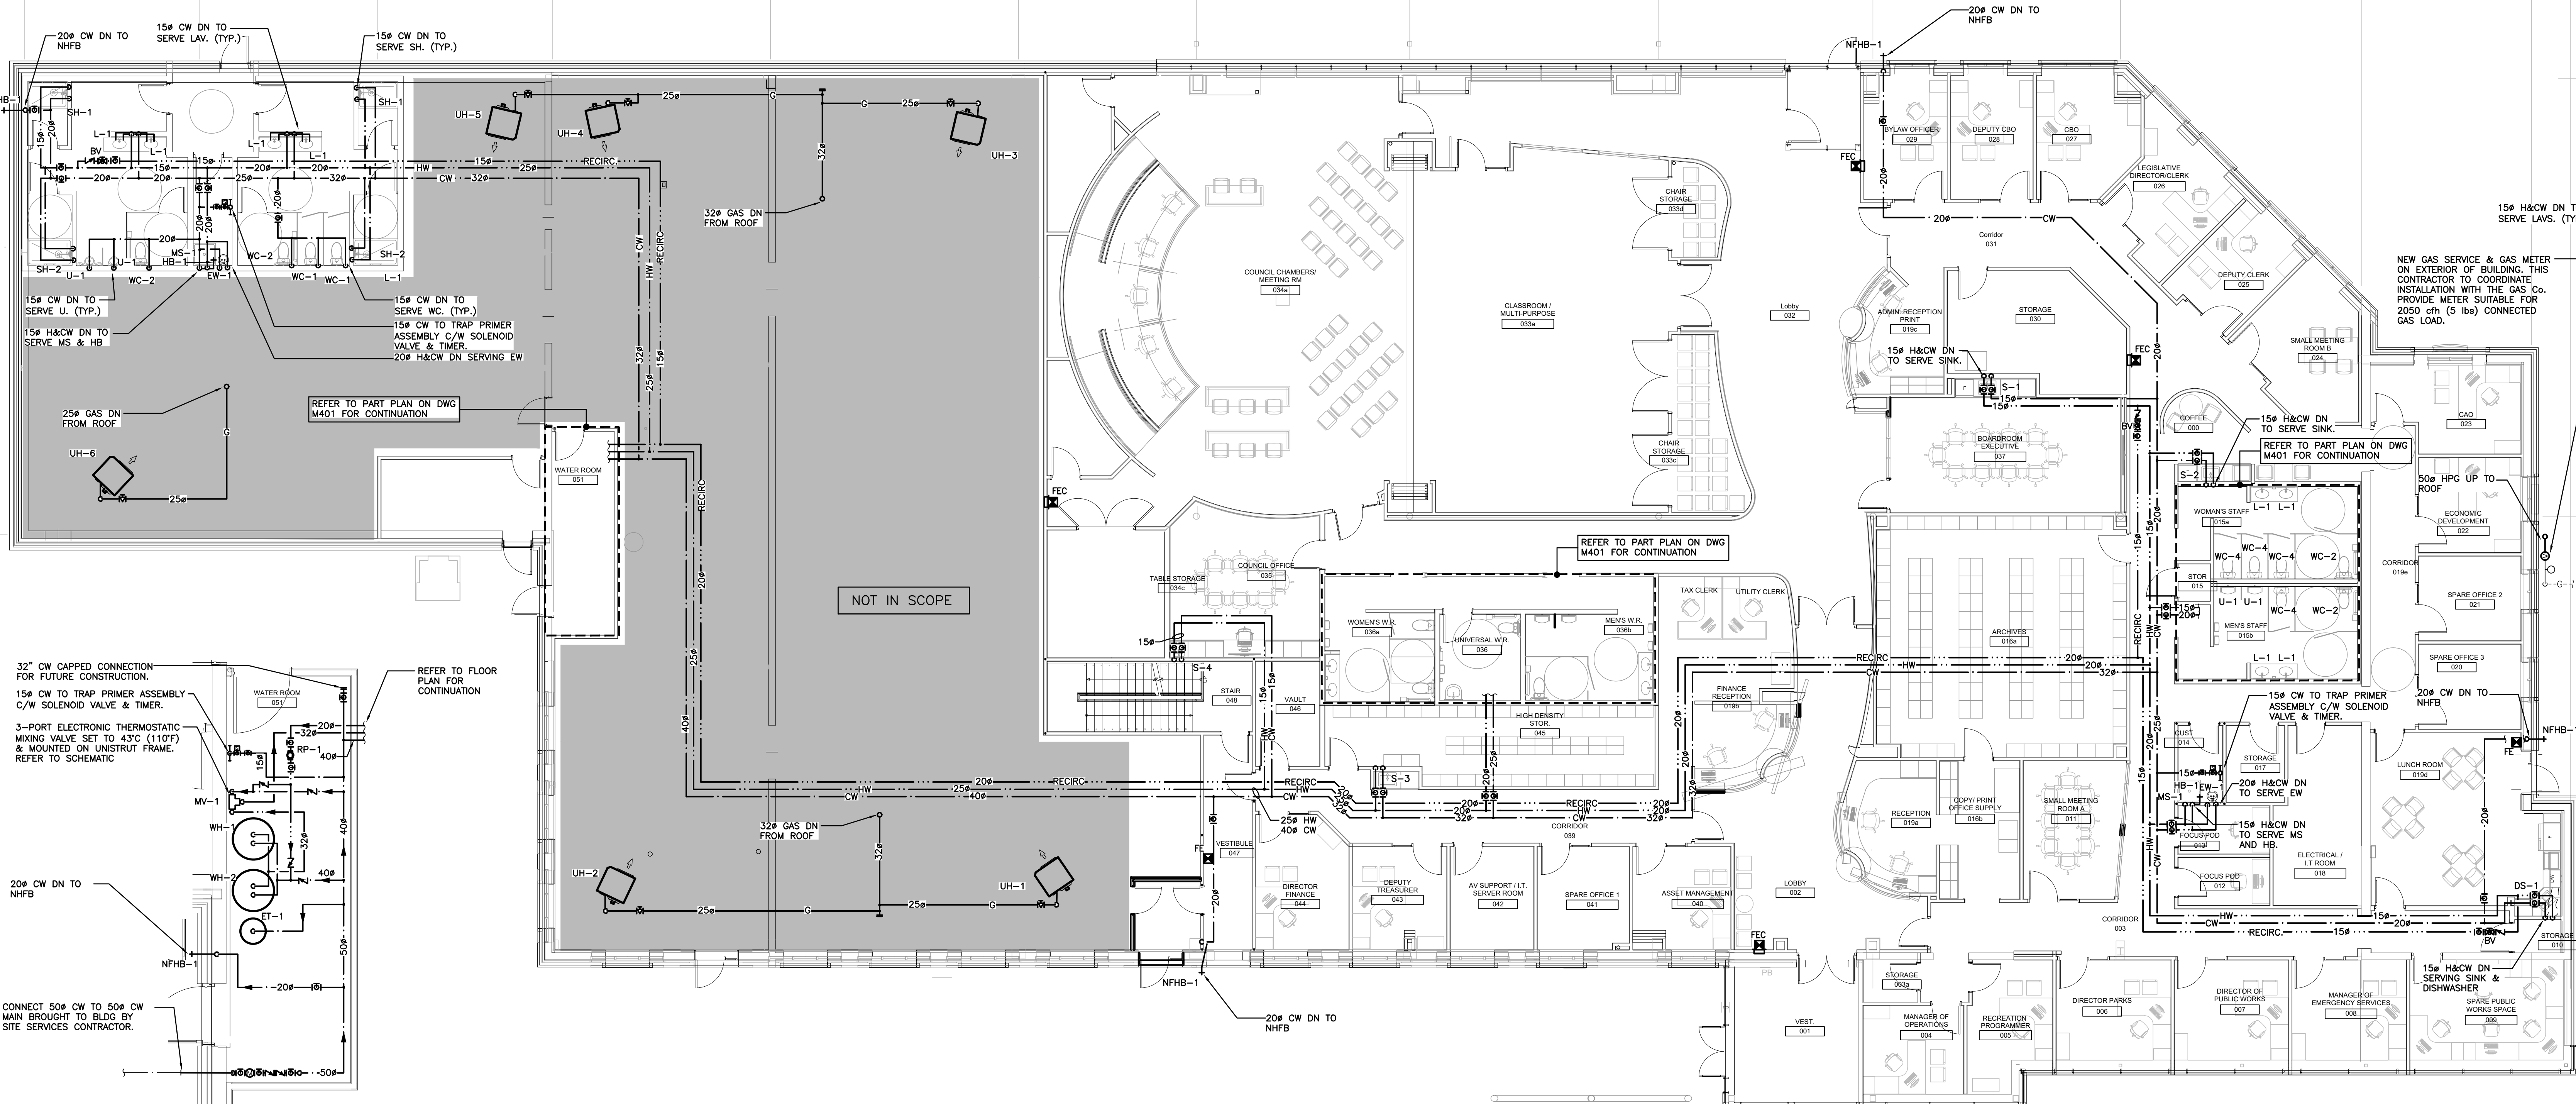

GROUND FLOOR PLAN - PLUMBING  
SCALE: 1:100

MECH ROOM PART PLAN - PLUMBING  
SCALE: 1:50

			<p><b>G. M. DIEMERT ARCHITECT INC.</b> 315 George Street Windsor, ON N9A 1T2</p>	<p><b>OWNER:</b> Town of South Bruce Peninsula 315 George Street Windsor, ON N9A 1T2</p>	<p><b>PROJECT:</b> New Townhall Offices 370 William Street, Windsor, Ontario</p>	<p><b>GROUND FLOOR PLANS PLUMBING &amp; DRAINAGE - RENOVATION</b></p>																														
<p>Revisions History</p> <table border="1"> <thead> <tr> <th>Rev.</th> <th>Description</th> <th>Date</th> </tr> </thead> <tbody> <tr> <td>1</td> <td>ISSUED FOR ADDENDUM 01</td> <td>2020.11.06</td> </tr> <tr> <td>2</td> <td>Change Name</td> <td>2020.11.06</td> </tr> <tr> <td>3</td> <td>ISSUED FOR TENDER</td> <td>2020.11.04</td> </tr> <tr> <td>4</td> <td>ISSUED FOR CONSTRUCTION</td> <td>2020.11.01</td> </tr> <tr> <td>5</td> <td>ISSUED FOR CONSTRUCTION</td> <td>2020.10.28</td> </tr> <tr> <td>6</td> <td>ISSUED FOR CONSTRUCTION</td> <td>2020.10.28</td> </tr> <tr> <td>7</td> <td>ISSUED FOR CONSTRUCTION</td> <td>2020.10.28</td> </tr> <tr> <td>8</td> <td>ISSUED FOR CONSTRUCTION</td> <td>2020.10.28</td> </tr> <tr> <td>9</td> <td>ISSUED FOR CONSTRUCTION</td> <td>2020.10.28</td> </tr> <tr> <td>10</td> <td>ISSUED FOR CONSTRUCTION</td> <td>2020.10.28</td> </tr> </tbody> </table>			Rev.	Description	Date	1	ISSUED FOR ADDENDUM 01	2020.11.06	2	Change Name	2020.11.06	3	ISSUED FOR TENDER	2020.11.04	4	ISSUED FOR CONSTRUCTION	2020.11.01	5	ISSUED FOR CONSTRUCTION	2020.10.28	6	ISSUED FOR CONSTRUCTION	2020.10.28	7	ISSUED FOR CONSTRUCTION	2020.10.28	8	ISSUED FOR CONSTRUCTION	2020.10.28	9	ISSUED FOR CONSTRUCTION	2020.10.28	10	ISSUED FOR CONSTRUCTION	2020.10.28	<p>Drawing Number: <b>2404</b> Project Number: <b>M401</b> Original Drawing DATE: 2020.11.06 BY: J. L. Salvendy CHECKED: G. M. Diemert DATE: 2020.11.06</p>
Rev.	Description	Date																																		
1	ISSUED FOR ADDENDUM 01	2020.11.06																																		
2	Change Name	2020.11.06																																		
3	ISSUED FOR TENDER	2020.11.04																																		
4	ISSUED FOR CONSTRUCTION	2020.11.01																																		
5	ISSUED FOR CONSTRUCTION	2020.10.28																																		
6	ISSUED FOR CONSTRUCTION	2020.10.28																																		
7	ISSUED FOR CONSTRUCTION	2020.10.28																																		
8	ISSUED FOR CONSTRUCTION	2020.10.28																																		
9	ISSUED FOR CONSTRUCTION	2020.10.28																																		
10	ISSUED FOR CONSTRUCTION	2020.10.28																																		