

ELECTRICAL DRAWING LIST	
Sheet Number	Sheet Name
E2101	POWER & SYSTEMS PLAN 1ST FLOOR

CLIENT  
**CITY OF TORONTO**  
  
 55 John ST.  
 TORONTO, ON  
 M5V 3C6


**COPYRIGHT**  
 This drawing has been prepared solely for the intended use. If any reproduction or distribution for any purpose other than authorized by IBI Group is forbidden. Written dimensions shall have precedence over scaled dimensions. Contractors shall verify and be responsible for all dimensions and conditions on the job, and IBI Group shall be informed of any variations from the dimensions and conditions shown on the drawing. Shop drawings shall be submitted to IBI Group for general conformance before proceeding with fabrication.

**IBI Group Professional Services (Canada) Inc.**  
 is a member of the IBI Group of companies

ISSUES		
No.	DESCRIPTION	DATE
0	ISSUED FOR CONSTRUCTION	2021-10-19

CONSULTANTS

SEAL

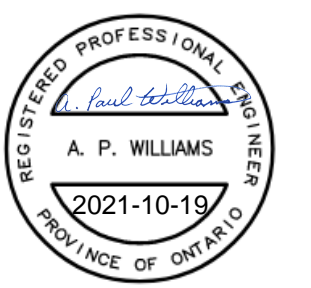

**PRIME CONSULTANT**  
 **IBI GROUP**  
 175 Galaxy Blvd, Unit 100  
 Toronto, ON M9W 0C9, Canada  
 Tel: 416 679 1930 fax 416 675 4620  
 ibigroup.com

**PROJECT TITLE**  
 CITY OF TORONTO  
 ACCESSIBILITY UPGRADES

**PROJECT ADDRESS**  
 FINCH YARD - BLDG B  
 1026 FINCH AVE W

**PROJECT NO:**  
 122260

<b>DRAWN BY:</b> M. BOJIC	<b>CHECKED BY:</b> P. WILLIAMS
<b>PROJECT MGR:</b> F. BOLOURIAN	<b>APPROVED BY:</b> P. WILLIAMS

**SHEET TITLE**  
 DRAWING LIST

<b>SHEET NUMBER</b> G08-011-E0000	<b>ISSUE</b> 0
--------------------------------------	-------------------


2021-10-20 2:16:13 PM



T:\122260\_Cot\_TAU7\_0\_Production\3\_Design\Group\0811\_1026FinchB14\_Elec\3DM\122260-TAU-XXX-XXX-Address-E-R20.rvt  
 1/11



**1** POWER & SYSTEMS 1ST FLOOR  
E2101 Scale: 1 : 200

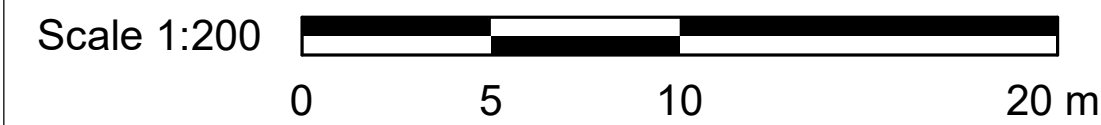

2021-10-20 2:15:19 PM

CLIENT  
**CITY OF TORONTO**  
  
55 John ST.  
TORONTO, ON  
M5V 3C6


**COPYRIGHT**  
This drawing has been prepared solely for the intended use. Any reproduction or distribution for any purpose other than authorized by IBI Group is forbidden. Written dimensions shall have precedence over scaled dimensions. Contractors shall verify and be responsible for all dimensions and conditions on the job, and IBI Group shall be informed of any variations from the dimensions and conditions shown on the drawing. Shop drawings shall be submitted to IBI Group for general conformance before proceeding with fabrication.

**IBI Group Professional Services (Canada) Inc.**  
is a member of the IBI Group of companies

ISSUES		
No.	DESCRIPTION	DATE
0	ISSUED FOR CONSTRUCTION	2021-10-19

CONSULTANTS

SEAL

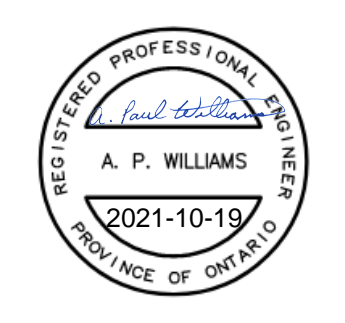

**PRIME CONSULTANT**  
 **IBI GROUP**  
175 Galaxy Blvd, Unit 100  
Toronto, ON M9W 0C3, Canada  
tel 416 679 1930 fax 416 675 4620  
ibigroup.com

**PROJECT TITLE**  
CITY OF TORONTO  
ACCESSIBILITY UPGRADES

**PROJECT ADDRESS**  
FINCH YARD - BLDG B  
1026 FINCH AVE W

**PROJECT NO:**  
122260

<b>DRAWN BY:</b> M. BOJIC	<b>CHECKED BY:</b> P. WILLIAMS
<b>PROJECT MGR:</b> F. BOLOURIAN	<b>APPROVED BY:</b> P. WILLIAMS

**SHEET TITLE**  
POWER & SYSTEMS  
PLAN 1ST FLOOR

<b>SHEET NUMBER</b> G08-011-E2101	<b>ISSUE</b> 0
--------------------------------------	-------------------

T:\122260\_Cot\_TAU7\_0\_Product\03\_Design\Group\08\11\_1026FinchBldg14\_Elec\3EM\122260-TAU-XXX-XXX-Address-E-R20.rvt  
1/11