

FINAL

Designated Substances Survey Report

51 Division

51 Parliament St., Toronto, ON

Prepared for:

The City of Toronto

Facilities Management
55 John Street, 2nd Floor
Toronto ON

Attention: Sara Reid
Environmental Project Manager

December 9, 2015

Pinchin File: 103037



Issued to: The City of Toronto
Contact: Sara Reid
Environmental Project Manager
Issued on: December 9, 2015
Pinchin file: 103037
Issuing Office: 50 Wellington Street East, Suite
200, Toronto, ON M5E 1C8
Primary Contact: Juliette McIntyre

Reviewer: Juliette McIntyre
Senior Project Manager
jmcintyre@pinchin.com

Reviewer: Mark Stroombergen, C.E.T.
Director, GTA - Hazardous Materials
mstroombergen@pinchin.com



EXECUTIVE SUMMARY

The City of Toronto (Client) retained Pinchin Ltd. (Pinchin) to conduct a Designated Substance survey of Police Services 51 Division located at 51 Parliament St., Toronto, ON. The survey was performed on May 28, 2015.

The objective of the survey was to document the locations of specified Designated Substances, polychlorinated biphenyls (PCBs) and mould (referred collectively as hazardous building materials), evaluate their condition, and develop corrective action plans as required for the purposes of long term management. The results of this survey are not intended for construction, renovation, demolition or project tendering purposes.

The survey area consisted of the entire building. The building was occupied at the time of the survey.

SUMMARY OF FINDINGS

Asbestos: Asbestos-containing materials (ACM) were confirmed or assumed to be present as follows:

- Roofing material (assumed);
- Caulking (assumed).

Lead: Lead may be present in emergency light batteries. Paints throughout the facility are assumed lead containing.

Silica: Crystalline silica is present in concrete, mortar, brick, masonry, ceramics, asphalt, etc., where present in the building.

Mercury: Mercury vapour is present in fluorescent lamps throughout the building.

The following is a summary of significant recommendations; refer to the body of the report for detailed recommendations.

1. Perform a pre-construction survey and remove all ACM prior to alteration or maintenance work or if ACM may be disturbed by the work.
2. Remove and dispose of mercury-containing items when taken out of service.
3. Follow appropriate safe work procedures when handling or disturbing asbestos, lead, mercury, and silica.

Please refer to Section 4.0 of this report for detailed recommendations regarding administrative and remedial actions.



This Executive Summary is subject to the same standard limitations as contained in the report and must be read in conjunction with the entire report.



TABLE OF CONTENTS

1.0	INTRODUCTION AND SCOPE	1
1.1	Scope of Survey	1
2.0	BACKGROUND INFORMATION	2
2.1	Building Description	2
3.0	FINDINGS	2
3.1	Asbestos	2
3.2	Lead	5
3.3	Silica	5
3.4	Mercury	6
3.5	Polychlorinated Biphenyls	6
3.6	Mould	6
4.0	RECOMMENDATIONS	6
4.1	General	6
4.2	On-going Management and Maintenance	6
5.0	LIMITATIONS	7
6.0	REFERENCES	7

APPENDICES

APPENDIX I	Drawings
APPENDIX II-A	Asbestos Analytical Certificates
(No Information to Report)	
APPENDIX II-B	Lead Analytical Certificates
(No Information to Report)	
APPENDIX II-C	PCB Analytical Certificates
(No Information to Report)	
APPENDIX III	Methodology
APPENDIX IV	Photographs
(No Information to Report)	
APPENDIX V	Survey Form



1.0 INTRODUCTION AND SCOPE

The City of Toronto (Client) retained Pinchin Ltd. (Pinchin) to conduct a Designated Substances Survey of Police Services 51 Division, located at 51 Parliament St., Toronto, ON.

The survey was performed by John Edwards, B.A., PCEM, Senior Project Technologist on May 28, 2015. The surveyor was accompanied by a representative of the City of Toronto during the survey. The building was occupied at the time of the survey.

The objective of the survey was to document the locations of specified Designated Substances, polychlorinated biphenyls (PCBs) and mould, evaluate their condition, and develop corrective action plans as required. This survey is only to be used for the purposes of long term management and routine maintenance. The results of this survey are not to be used for construction, renovation, demolition or project tendering purposes.

1.1 Scope of Survey

The survey was performed to review the location and type of specified hazardous building materials present in the building.

For the purpose of the survey and this report, hazardous building materials include the following Designated Substances:

- Asbestos
- Lead
- Silica
- Mercury

The survey also included:

- Polychlorinated Biphenyls (PCBs)
- Mould

The following Ontario Designated Substances are not typically found in building materials in a composition/state that is hazardous and were not included in this survey:

- Arsenic
- Acrylonitrile
- Benzene
- Coke oven emissions

- Ethylene oxide
- Isocyanates
- Vinyl chloride monomer

2.0 BACKGROUND INFORMATION

2.1 Building Description

Item	Details
Building Use	Police Station
Number of Floors/Levels	2 stories
Total Area of Building (Square Feet)	48,000
Year of Construction/Significant Additions/Renovations	Constructed in 1898. Full renovation and addition in 2004.
Structure	Structural steel, concrete
Exterior Cladding	Brick, pre-cast concrete
HVAC	Rooftop units
Roof	Built-up roofing
Flooring	Vinyl sheet flooring, ceramic tiles, concrete, rubber, carpet
Interior Walls	Drywall, concrete block, brick
Ceilings	Drywall, acoustic ceiling tiles

3.0 FINDINGS

3.1 Asbestos

3.1.1 Suspect Building Materials Not Found

The following types of building materials may historically contain asbestos but were not observed in the building and are not discussed in the report findings:


- Spray-applied fireproofing or thermal insulation
- Texture finishes (acoustic/decorative)
- Plaster

- Asbestos cement products
- Vinyl floor tiles
- Firestopping

3.1.2 *Thermal Systems Insulation (TSI)*

3.1.2.1 *Pipe Insulation*

Non-asbestos insulation (e.g. fiberglass) is present on pipes throughout the assessed area.

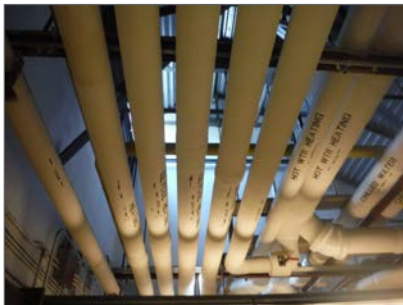

Typical non-asbestos fiberglass pipe insulation.

3.1.2.2 *Duct Insulation*

Ducts are either uninsulated or insulated with non-asbestos fiberglass and jacketed with canvas.



Duct insulated with non-asbestos fiberglass

3.1.2.3 *Mechanical Equipment Insulation*

Mechanical equipment is uninsulated.

3.1.3 *Acoustic Ceiling Tiles*

Two distinct types of acoustic ceiling tile are present in the assessed area, as follows:

Size, Type, and Pattern	Sample Number or Date Code	Asbestos Type
ACT01: 24"x48", lay-in, no pattern	2014-A0003A-C	None detected
ACT02: 24"x48", lay-in, random dimple and hole	2014-A0004A-C	None detected



ACT01



ACT02

3.1.4 Drywall Joint Compound

Drywall (gypsum board) and drywall joint compound is present as a wall and ceiling finish throughout the building. Seven samples of drywall joint compound were previously collected (samples 2012 -0001 to 0007) and found to be non-asbestos.

3.1.5 Vinyl Sheet Flooring

Vinyl sheet flooring is present as follows:

Pattern and Colour	Paper Backing (Yes/No)	Sample Number	Asbestos Type
VSF-01: Grey	No	2014-A0002A-C	None detected
VSF-02: Black	No	2014-A0001A-C	None detected



VSF-01



VSF-02

3.1.6 *Assumed Asbestos Materials*

A number of materials which might contain asbestos were not sampled during our survey due to limitations in scope and methodology. Where present, these materials must be assumed to be an asbestos material and are best sampled during project planning and preparation of contract documents for their removal. Materials assumed to contain asbestos include:

- roofing, felts and tar
- concrete floor levelling compound
- elevator and lift brakes
- electrical components or wiring within control centers, breakers, motors or lights, insulation on wiring
- vermiculite in concrete block wall cavities
- adhesives and duct mastics
- caulking
- mechanical packing, ropes and gaskets
- fire resistant doors

3.2 **Lead**

3.2.1 *Paints*

All painted surfaces were observed to be in good condition; therefore no paint chip samples were collected. All paint is assumed to be lead-containing.

3.2.2 *Lead Products and Applications*

Lead-containing batteries may be present in emergency lighting present throughout the building.

3.2.3 *Assumed Lead Materials*

Lead may be present in a number of materials which were not assessed and/or sampled. The following materials, where found, should be considered to contain lead.

- electrical components, including wiring connectors, fibre optic cable sheathing, grounding conductors, and solder

3.3 **Silica**

Crystalline silica is assumed component of the following building materials where present in the building:

- poured or pre-cast concrete
- masonry and mortar
- ceramic tiles, grout

3.4 Mercury

3.4.1 Lamps

Mercury vapour is present in fluorescent lamps where present in the assessed area.

3.4.2 Mercury-Containing Devices

Mercury-containing devices were not found during the survey.

3.5 Polychlorinated Biphenyls

3.5.1 Lighting Ballasts

Based visual observations (evidence of T-8 fixtures) the building has been comprehensively re-lamped and will not contain PCB ballasts.

3.5.2 Transformers

Transformers were not found during the survey.

3.6 Mould

Visible mould growth was present on mechanical insulations in the 2nd and 3rd Floor Mechanical Rooms. Since the date of the assessment, the mould was remediated. Refer to the *Mould Growth Investigation and Remediation* report issued by Pinchin November 5, 2015 (Pinchin File Number 107755).

4.0 RECOMMENDATIONS

4.1 General

Perform a detailed intrusive survey prior to building renovation or demolition operations. The survey should include; destructive testing (i.e. coring and/or removal of building finishes and components), and sampling of materials not previously tested (i.e. roofing materials, caulking, mastics).

4.2 On-going Management and Maintenance

The following recommendations are made regarding on-going management and maintenance work involving the hazardous materials identified.



4.2.1 Asbestos

Perform an assessment of asbestos materials on an annual basis. The next assessment of ACM should be performed prior to May 28, 2016 to remain in compliance.

Remove all asbestos-containing materials (ACM) prior to alteration or maintenance work or if ACM may be disturbed by the work. Follow appropriate asbestos precautions for the classification of work being performed.

Update the asbestos inventory report upon completion of any abatement and removal of asbestos-containing materials.

4.2.2 Lead

Disturbance of lead in paint and coatings (or other materials) during maintenance activities may result in over-exposure to lead dust or fumes. The need for work procedures, engineering controls and personal protective equipment will need to be assessed on a project-by-project basis and must comply with provincial standards or guidelines. Performing an exposure assessment during work that disturbs lead in paints and coatings may be able to alleviate the use of some of the precautions specified by these standards or guidelines.

Lead-containing items (lead-acid batteries) should be recycled when taken out of service.

4.2.3 Silica

Disturbance of silica-containing products during maintenance activities may result in excessive exposures to airborne silica, especially if performed indoors and dry. Cutting, grinding, drilling or demolition of materials containing silica should be completed only with proper respiratory protection and other worker safety precautions that comply with provincial standards or guidelines.

4.2.4 Mercury

Recycle and reclaim mercury from fluorescent light tubes and thermostats when taken out of service. Do not break lamps or separate liquid mercury from components. Light tubes are accepted free of charge at many local recycling depots.

5.0 LIMITATIONS

The work performed by Pinchin was conducted in accordance with the City of Toronto Contract Number 47018468, effective July 31, 2014.

6.0 REFERENCES

The following legislation and documents were referenced in completing the survey and this report:



1. Asbestos on Construction Projects and in Buildings and Repair Operations, Ontario Regulation 278/05.
2. Designated Substances, Ontario Regulation 490/09.
3. Lead on Construction Projects, Ministry of Labour Guidance Document.
4. Ministry of the Environment Regulation, R.R.O. 1990 Reg. 347 as amended.
5. Surface Coating Materials Regulations, SOR/2005-109, Hazardous Products Act.
6. Silica on Construction Projects, Ministry of Labour Guidance Document.
7. Alert – Mould in Workplace Buildings, Ontario Ministry of Labour.
8. Standard Operating Procedures for Designated Substance Surveys, dated April, 2014, City of Toronto, Facilities Management.

\\pinchin.com\miss\Job\103000s\103037 CITYOFTORONTO,VariousLocati,DSUB,ASSMT\Toronto Police Services\51 Parliament Street\Report\FINAL\51 Parliament St_DSS_2015.docx

Template: Master Report for Hazardous Materials Assessment Report (Tablet Management), Haz, December 10, 2014

APPENDIX I
Drawings



LEGEND:

1-01 LOCATION NUMBER

NAR NO ACCESS TO ROOM

NOT ALL KNOWN OR ASSUMED DESIGNATED SUBSTANCES ARE IDENTIFIED ON THE DRAWING. REFER TO THE DESIGNATED SUBSTANCE REPORT FOR A COMPLETE LIST OF KNOWN AND ASSUMED DESIGNATED SUBSTANCES.

CLIENT:

CITY OF TORONTO

LOCATION:

51 DIVISION
51 PARLIAMENT STREET
TORONTO, ONTARIO

TITLE:

DESIGNATED SUBSTANCES
SURVEY
GROUND FLOOR

DATE:

2015/05/28

PROJECT # :

103037

DRAWN BY:

HB

DRAWING:

CHECKED BY:

JE

SCALE:

NTS

1 OF 3





LEGEND:

1-01 LOCATION NUMBER

NAR NO ACCESS TO ROOM



NOT ALL KNOWN OR ASSUMED DESIGNATED SUBSTANCES ARE IDENTIFIED ON THE DRAWING. REFER TO THE DESIGNATED SUBSTANCE REPORT FOR A COMPLETE LIST OF KNOWN AND ASSUMED DESIGNATED SUBSTANCES.

CLIENT:

CITY OF TORONTO

LOCATION:

51 DIVISION
51 PARLIAMENT STREET
TORONTO, ONTARIO

TITLE:

DESIGNATED SUBSTANCES
SURVEY
SECOND FLOOR

DATE:

2015/05/28

PROJECT # :

103037

DRAWN BY:

HB

DRAWING:

CHECKED BY:

JE

SCALE:

NTS

2 OF 3



LEGEND:

1-01 LOCATION NUMBER

NAR NO ACCESS TO ROOM

NOT ALL KNOWN OR ASSUMED DESIGNATED SUBSTANCES ARE IDENTIFIED ON THE DRAWING. REFER TO THE DESIGNATED SUBSTANCE REPORT FOR A COMPLETE LIST OF KNOWN AND ASSUMED DESIGNATED SUBSTANCES.

CLIENT:

CITY OF TORONTO

LOCATION:

51 DIVISION
51 PARLIAMENT STREET
TORONTO, ONTARIO

TITLE:

DESIGNATED SUBSTANCES
SURVEY
THIRD FLOOR

DATE:

2015/05/28

PROJECT # :

103037

DRAWN BY:

HB

DRAWING:


CHECKED BY:

JE

SCALE:

NTS

3 OF 3

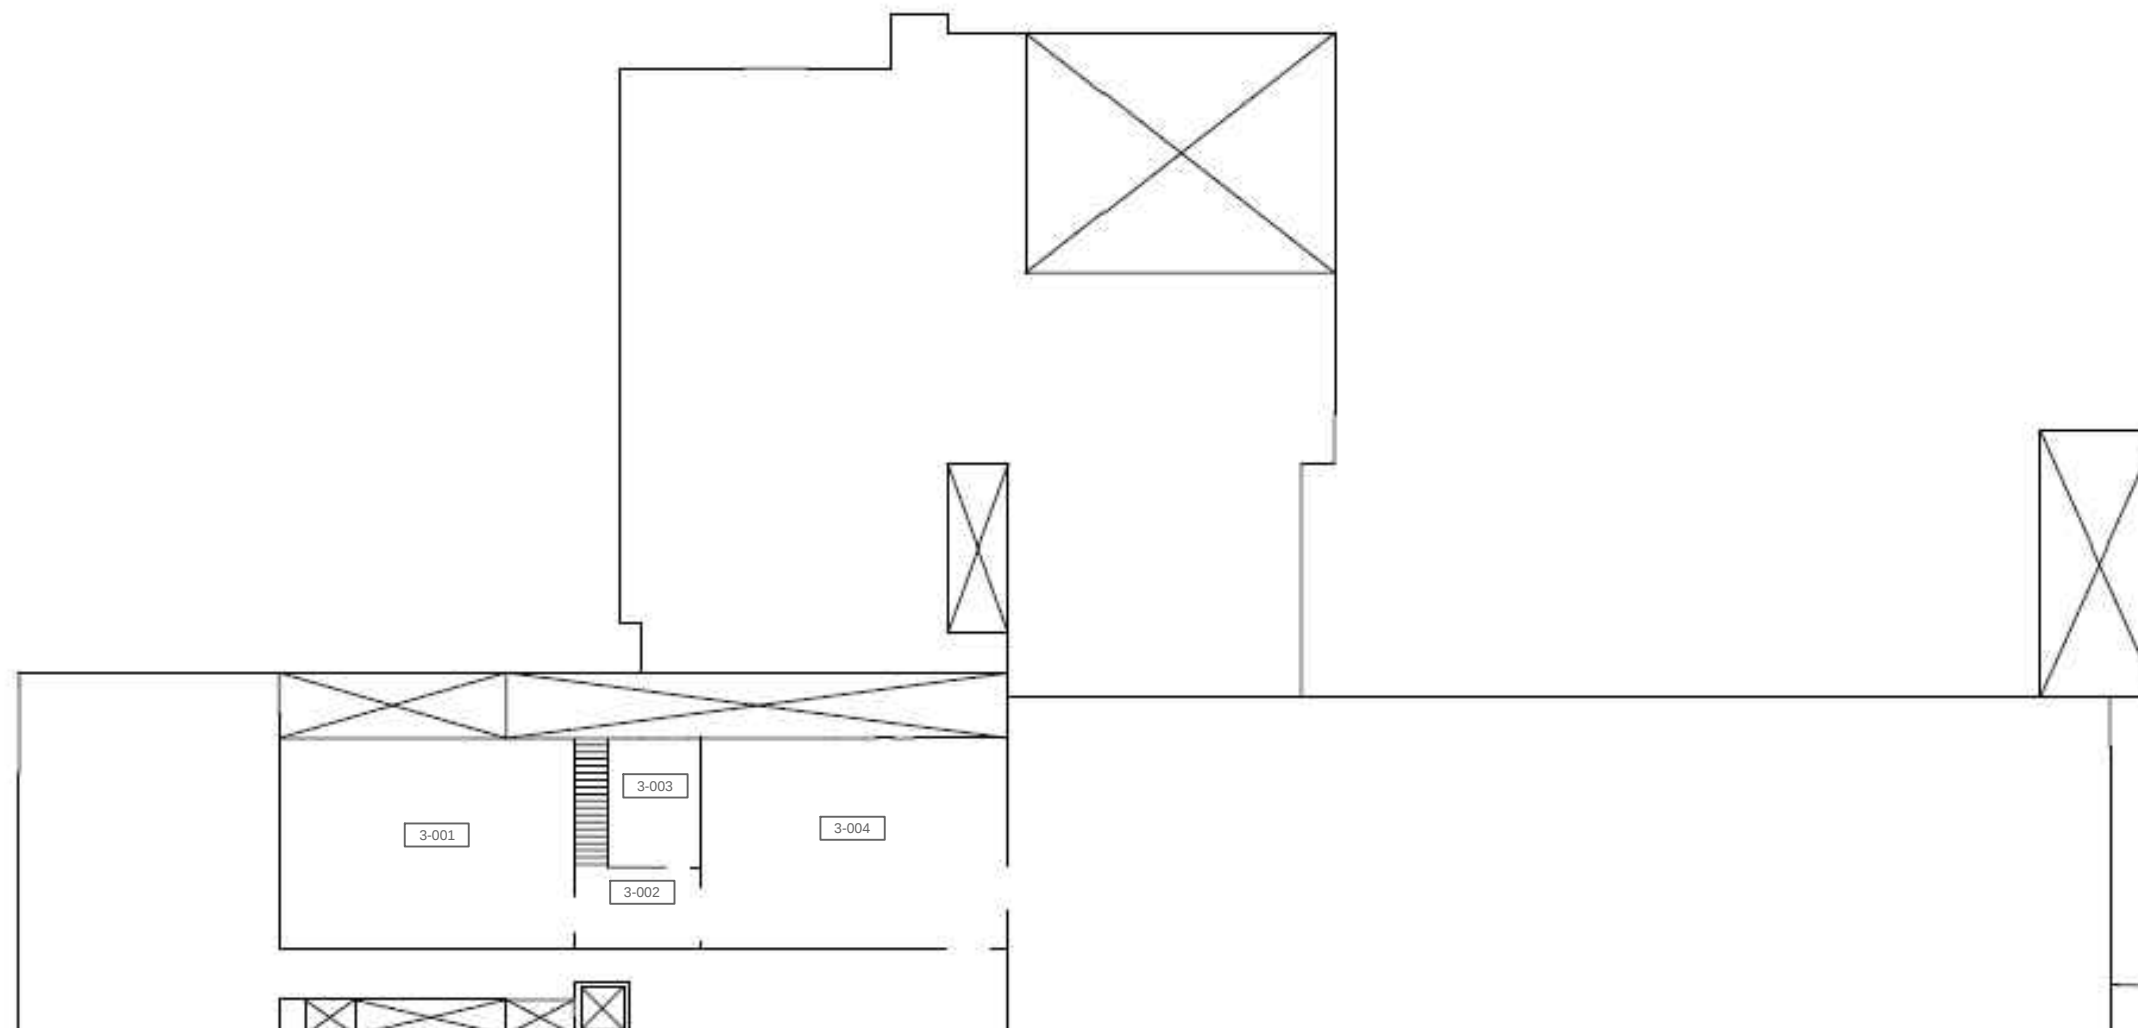

APPENDIX II-A
Asbestos Analytical Certificates
(No Information to Report)

APPENDIX II-B
Lead Analytical Certificates
(No Information to Report)

APPENDIX II-C
PCB Analytical Certificates
(No Information to Report)

APPENDIX III
Methodology



1.0 GENERAL

The following survey methodology is based on the requirements of the *Standard Operation Procedure for Designated Substance Surveys*, dated April, 2014, provided by the City of Toronto (the "SOP").

Pinchin conducted a room-by-room survey (rooms, corridors, service areas, exterior, etc.) to identify the hazardous building materials as defined in Section 1.1. Information regarding the approximate quantity, location, and condition of hazardous building materials encountered and visually estimated quantities were recorded on the *Survey Form*, provided by the City of Toronto, found in Appendix V. The locations of any samples collected were recorded on small-scale plans, found in Appendix I.

Drawings (i.e., floor plans), previous reports, and Survey Forms, were referenced where provided.

1.1 Limitations on Scope

The survey excludes the following:

- Owner or occupant articles (e.g. stored items, furniture, appliances, etc.);
- Underground materials or equipment (e.g. vessels, drums, underground storage tanks, pipes, etc.);
- Building envelope, structural components, inaccessible or concealed materials or other items where sampling may cause consequential damage to the property.
- Energized systems (e.g. internal boiler components, elevators, mechanical or electrical components);
- Controlled products (e.g. stored chemicals, operational or process-related substances); and
- Materials not typically associated with construction (e.g. settled dust, spills, residual contamination from prior spills, etc.).

The survey was limited to non-intrusive testing. Concealed spaces such as those above solid ceilings and within shafts and pipe chases were accessed via existing access panels only. Pinchin did not conduct demolition of walls, solid ceilings, structural items, interior finishes or exterior building finishes, to determine the presence of concealed materials.

1.2 Asbestos

Pinchin conducted an inspection for the presence of friable and non-friable asbestos-containing materials (ACM). A friable material is a material that when dry can be crumbled, pulverized or powdered by hand pressure.



Pinchin collected samples at a rate that is in compliance with Table 1 of O.Reg. 278/05. A separate set of samples was collected of each of homogenous material sampled. A homogenous material is defined by the US EPA¹ as material that is uniform in texture and appearance, was installed at one time, and is unlikely to consist of more than one type or formulation of material. The homogeneous materials are determined by visual examination, available information on the phases of the construction and prior renovations.

The following materials were sampled:

- All friable materials historically known to contain asbestos, regardless of year of installation, not identified in previous reports;
- Friable materials previously sampled in insufficient quantity to conclude the materials are non-asbestos, in accordance with the requirements of O.Reg. 278/05;
- Friable materials previously reported to contain less than 1% asbestos, if sampled prior to the Ministry of Labour defining an asbestos-containing material as a material containing contains 0.5 percent or more asbestos by weight;
- Non-friable acoustic ceiling tiles;
- Non-friable vinyl floor tiles and mastic.

The following materials were **not** sampled:

- Materials previously identified in previous reports provided as asbestos-containing;
- Materials previously confirmed to be non-asbestos in accordance with O.Reg. 278/05;
- Unless damaged the following materials were not sampled: plaster, drywall joint compound, mastic, window caulking, roofing materials, vinyl sheet flooring. Materials not sampled are assumed to contain asbestos.
- Materials where sampling poses an inherent, imminent danger to the Assessor such as high voltage wiring, materials present at heights greater than 12 feet, or those in confined spaces. These materials are assumed to be asbestos-containing.

In some cases, manufactured products such as asbestos cement pipe are visually identified without sample confirmation.

¹ Environmental Protection Agency



Pinchin submits the bulk samples to a NVLAP² accredited laboratory for analysis. The analysis is performed in accordance with Test Method EPA/600/R-93/116: Method for the Determination of Asbestos in Bulk Building Materials, July 1993.

The asbestos analysis is completed using a stop positive approach. Only one result of greater than the regulated criteria (0.5%) is required to determine that a material is asbestos-containing, but all samples must be analyzed to conclusively determine that a material is non-asbestos. The laboratory stops analyzing samples from a homogeneous material once a result greater than the regulated criteria is detected in any of the samples of that material. All samples of a homogeneous material are analyzed if no asbestos is detected. In some cases, all samples are analyzed in the sample set regardless of result. Where building materials are described in the report as non-asbestos, or described as containing no asbestos, this is subject to the limitations of the analytical method used, and should be understood to mean no asbestos was detected.

Asbestos materials are evaluated in order to make recommendations regarding remedial work. The priority for remedial action is based on several factors:

- friability (friable or non-friable).
- condition (good, fair, poor, debris, based on definitions in the SOP).
- accessibility (ranking from accessible to all building users to inaccessible).
- visibility (whether the material is obscured by other building components).
- efficiency of the work (for example, if damaged ACM is being removed in an area, it may be most practical to remove all ACM in the area even if it is in good condition).

This includes friability, condition and efficiency and practicality of the work.

1.3 Lead

Pinchin collected samples of damaged paint not identified in a previous report. Drawings included show sample locations.

Analysis for lead in paints or surface coatings is performed in accordance with EPA Method No. 3050B/Method No. 7420; flame atomic absorption at an accredited laboratory.

For this report, all paints containing lead at a concentration 0.1% or greater are discussed. Paint was evaluated for condition.

² National Voluntary Laboratory Accreditation Program

Lead building products (e.g. batteries, lead sheeting, flashing) are identified by visual observation only.

1.4 Silica

Pinchin identifies building materials suspected of containing crystalline silica (e.g. concrete, cement, tile, brick, masonry, mortar) by knowledge of current and historic applications and visual inspection only. Pinchin does not perform sampling of these materials for laboratory analysis of crystalline silica content.

1.5 Mercury

Building materials/products/equipment (e.g. thermostats, barometers, pressure gauges, light tubes), suspected to contain mercury were identified by visual inspection only. Dismantling of equipment suspected of containing mercury was not performed. Sampling of these materials for laboratory analysis of mercury content was not performed.

Mercury spills or damaged mercury-containing equipment was recorded where observed.

1.6 Polychlorinated Biphenyls

Pinchin determines the potential for light ballast and wet transformers to contain PCBs based on the age of the building, a review of maintenance records and examination of labels or nameplates on equipment, where present and accessible. The information is compared to known ban dates of PCBs and Environment Canada publications.

Dry type transformers are assumed to be free of dielectric fluids and hence non-PCB.

Pinchin records spills or leakage of suspect PCB-containing fluids where observed or identified in historical documents.

Fluids (mineral oil, hydraulic or Askaral) in transformers or other equipment are not sampled for PCB content.

Non-liquid forms of PCBs (i.e. sealants or caulking) are not sampled for PCB content.

1.7 Visible Mould

Pinchin identifies the presence of mould if visibly present in a significant quantity on exposed building surfaces. If any mould growth is concealed within wall cavities it is not addressed in this survey.

APPENDIX IV

Photographs

(No Information to Report)

APPENDIX V
Survey Form

APPENDIX V - SURVEY FORM

Building Address		51 Parliament Street, Toronto, Ontario		Date(s) of Current Reassessment:		May 28, 2015			
Building Name		51 Division		Organization completing Asbestos Reassessment:		Pinchin Ltd. - John Edwards			
Summary of Findings									
Location Number	Location Name	Building System	Material Observed	Potential Hazardous Material	Sample ID	Analytical Result	Quantity	Condition	Notes/Required Action
0-00	Exterior	Roof	Roofing Material	Asbestos	Not Sampled	ACM Assumed	50000 sf	Good	
0-00	Exterior	Windows	Window Caulking	Asbestos	Not Sampled	ACM Assumed	1000 sf	Good	
1-001	Lobby	Floor	Concrete	N/A	N/A	N/A	N/A	N/A	
1-001	Lobby	Walls	Brick / glass	N/A	N/A	N/A	N/A	N/A	
1-001	Lobby	Bulk Head	Drywall Joint Compound (DJC)	Asbestos	2012 -0001 to 0007	None Detected	N/A	N/A	
1-001	Lobby	Ceiling	Steel	N/A	N/A	N/A	N/A	N/A	
1-002	Front Desk	Floor	Concrete	N/A	N/A	N/A	N/A	N/A	
1-002	Front Desk	Walls	Brick / glass	N/A	N/A	N/A	N/A	N/A	
1-002	Front Desk	Ceiling	Drywall Joint Compound (DJC)	Asbestos	2012 -0001 to 0007	None Detected	N/A	N/A	NAC
1-003	Front Office	Floor	Vinyl Sheet Flooring	Asbestos	2014-A0002 A-C	None Detected	N/A	N/A	VSF-01 grey
1-003	Front Office	Walls	Drywall Joint Compound (DJC)	Asbestos	2012 -0001 to 0007	None Detected	N/A	N/A	
1-003	Front Office	Ceiling	Drywall Joint Compound (DJC)	Asbestos	2012 -0001 to 0007	None Detected	N/A	N/A	NAC
1-003	Front Office	Pipe	Insulation - Fiberglass	N/A	N/A	N/A	N/A	N/A	Fiberglass insulation with canvas jacketing
1-004	Front Desk	Floor	Vinyl Sheet Flooring	Asbestos	2014-A0002 A-C	None Detected	N/A	N/A	VSF-01 grey
1-004	Front Desk	Walls	Brick	N/A	N/A	N/A	N/A	N/A	
1-004	Front Desk	Ceiling	Acoustic Ceiling Tiles (ACT)	Asbestos	2014-A0003 A-C	None Detected	N/A	N/A	ACT-01 24"x48" no pattern
1-004	Front Desk	Pipe	Insulation - Fiberglass	N/A	N/A	N/A	N/A	N/A	Fiberglass insulation with canvas jacketing
1-005	Staff SGT Office	Floor	Vinyl Sheet Flooring	Asbestos	2014-A0002 A-C	None Detected	N/A	N/A	VSF-01 grey
1-005	Staff SGT Office	Walls	Drywall Joint Compound (DJC)	Asbestos	2012 -0001 to 0007	None Detected	N/A	N/A	
1-005	Staff SGT Office	Ceiling	Acoustic Ceiling Tiles (ACT)	Asbestos	2014-A0003 A-C	None Detected	N/A	N/A	ACT-01 24"x48" no pattern
1-005	Staff SGT Office	Pipe	Insulation - Fiberglass	N/A	N/A	N/A	N/A	N/A	Fiberglass insulation with canvas jacketing
1-006	Gun Room	Floor	Vinyl Sheet Flooring	Asbestos	2014-A0002 A-C	None Detected	N/A	N/A	VSF-01 grey

APPENDIX V - SURVEY FORM

Location Number	Location Name	Building System	Material Observed	Potential Hazardous Material	Sample ID	Analytical Result	Quantity	Condition	Notes/Required Action
1-006	Gun Room	Walls	Concrete Block	N/A	N/A	N/A	N/A	N/A	
1-006	Gun Room	Ceiling	Steel	N/A	N/A	N/A	N/A	N/A	
1-007	Office Area	Floor	Vinyl Sheet Flooring	Asbestos	2014-A0002B	None Detected	N/A	N/A	VSF-01 grey
1-007	Office Area	Floor	Vinyl Sheet Flooring	Asbestos	2014-A0001B	None Detected	N/A	N/A	VSF-02 black
1-007	Office Area	Walls	Drywall Joint Compound (DJC)	Asbestos	2012 -0001 to 0007	None Detected	N/A	N/A	
1-007	Office Area	Ceiling	Acoustic Ceiling Tiles (ACT)	Asbestos	2014-A0003 A-C	None Detected	N/A	N/A	ACT-01 24"x48" no pattern
1-008	Kitchen	Floor	Vinyl Sheet Flooring	Asbestos	2014-A0001A	None Detected	N/A	N/A	VSF-02 black
1-008	Kitchen	Walls	Drywall Joint Compound (DJC)	Asbestos	2012 -0001 to 0007	None Detected	N/A	N/A	
1-008	Kitchen	Ceiling	Drywall Joint Compound (DJC)	Asbestos	2012 -0001 to 0007	None Detected	N/A	N/A	NAC
1-009	Office	Floor	Vinyl Sheet Flooring	Asbestos	2014-A0002 A-C	None Detected	N/A	N/A	VSF-01 grey
1-009	Office	Walls	Drywall Joint Compound (DJC)	Asbestos	2012 -0001 to 0007	None Detected	N/A	N/A	
1-009	Office	Ceiling	Acoustic Ceiling Tiles (ACT)	Asbestos	2014-A0003 A-C	None Detected	N/A	N/A	ACT-01 24"x48" no pattern
1-010	Elevator Room	Floor	Vinyl Sheet Flooring	Asbestos	2014-A0002 A-C	None Detected	N/A	N/A	VSF-01 grey
1-010	Elevator Room	Walls	Drywall Joint Compound (DJC)	Asbestos	2012 -0001 to 0007	None Detected	N/A	N/A	
1-010	Elevator Room	Walls	N/A	N/A	N/A	N/A	N/A	N/A	
1-010	Elevator Room	Ceiling	N/A	N/A	N/A	N/A	N/A	N/A	
1-011	Storage Room	Floor	Vinyl Sheet Flooring	Asbestos	2014-A0002 A-C	None Detected	N/A	N/A	VSF-01 grey
1-011	Storage Room	Walls	Drywall Joint Compound (DJC)	Asbestos	2012 -0001 to 0007	None Detected	N/A	N/A	
1-011	Storage Room	Ceiling	Acoustic Ceiling Tiles (ACT)	Asbestos	2014-A0003 A-C	None Detected	N/A	N/A	ACT-01 24"x48" no pattern
1-012	SGT Office	Floor	Vinyl Sheet Flooring	Asbestos	2014-A0002 A-C	None Detected	N/A	N/A	VSF-01 grey
1-012	SGT Office	Walls	Drywall Joint Compound (DJC)	Asbestos	2012 -0001 to 0007	None Detected	N/A	N/A	
1-012	SGT Office	Ceiling	Acoustic Ceiling Tiles (ACT)	Asbestos	2014-A0003 A-C	None Detected	N/A	N/A	ACT-01 24"x48" no pattern
1-012	SGT Office	Pipe	Insulation - Fiberglass	N/A	N/A	N/A	N/A	N/A	Fiberglass insulation with canvas jacketing
1-013	Corridor	Floor	Vinyl Sheet Flooring	Asbestos	2014-A0002C	None Detected	N/A	N/A	VSF-01 grey
1-013	Corridor	Floor	Vinyl Sheet Flooring	Asbestos	2014-A0001C	None Detected	N/A	N/A	VSF-02 black
1-013	Corridor	Walls	Drywall Joint Compound (DJC)	Asbestos	2012 -0001 to 0007	None Detected	N/A	N/A	
1-013	Corridor	Ceiling	Drywall Joint Compound (DJC)	Asbestos	2012 -0001 to 0007	None Detected	N/A	N/A	NAC
1-014	Soft Interview Room	Floor	Carpet	N/A	N/A	N/A	N/A	N/A	

APPENDIX V - SURVEY FORM

Location Number	Location Name	Building System	Material Observed	Potential Hazardous Material	Sample ID	Analytical Result	Quantity	Condition	Notes/Required Action
1-014	Soft Interview Room	Walls	Drywall Joint Compound (DJC)	Asbestos	2012 -0001 to 0007	None Detected	N/A	N/A	
1-014	Soft Interview Room	Ceiling	Drywall Joint Compound (DJC)	Asbestos	2012 -0001 to 0007	None Detected	N/A	N/A	NAC
1-015	Soft Interview Room	Floor	Carpet	N/A	N/A	N/A	N/A	N/A	
1-015	Soft Interview Room	Walls	Drywall Joint Compound (DJC)	Asbestos	2012 -0001 to 0007	None Detected	N/A	N/A	
1-015	Soft Interview Room	Ceiling	Drywall Joint Compound (DJC)	Asbestos	2012 -0001 to 0007	None Detected	N/A	N/A	NAC
1-016	Office	Floor	Carpet	N/A	N/A	N/A	N/A	N/A	
1-016	Office	Walls	Drywall Joint Compound (DJC)	Asbestos	2012 -0001 to 0007	None Detected	N/A	N/A	
1-016	Office	Ceiling	Drywall Joint Compound (DJC)	Asbestos	2012 -0001 to 0007	None Detected	N/A	N/A	NAC
1-017	Sprinkler Room	Floor	Concrete	N/A	N/A	N/A	N/A	N/A	
1-017	Sprinkler Room	Walls	Concrete Block	N/A	N/A	N/A	N/A	N/A	
1-017	Sprinkler Room	Walls	Drywall Joint Compound (DJC)	Asbestos	2012 -0001 to 0007	None Detected	N/A	N/A	
1-017	Sprinkler Room	Ceiling	Steel	N/A	N/A	N/A	N/A	N/A	
1-017	Sprinkler Room	Pipe	Insulation - Fiberglass	N/A	N/A	N/A	N/A	N/A	Fiberglass insulation with canvas jacketing
1-018	Interview Room	Floor	Carpet	N/A	N/A	N/A	N/A	N/A	
1-018	Interview Room	Walls	Drywall Joint Compound (DJC)	Asbestos	2012 -0001 to 0007	None Detected	N/A	N/A	
1-018	Interview Room	Ceiling	Drywall Joint Compound (DJC)	Asbestos	2012 -0001 to 0007	None Detected	N/A	N/A	NAC
1-019	Corridor	Floor	Concrete	N/A	N/A	N/A	N/A	N/A	
1-019	Corridor	Walls	Drywall Joint Compound (DJC)	Asbestos	2012 -0001 to 0007	None Detected	N/A	N/A	
1-019	Corridor	Walls	Brick	N/A	N/A	N/A	N/A	N/A	
1-019	Corridor	Ceiling	Steel	N/A	N/A	N/A	N/A	N/A	
1-020	Storage Room	Floor	Vinyl Sheet Flooring	Asbestos	2014-A0002 A-C	None Detected	N/A	N/A	VSF-01 grey
1-020	Storage Room	Walls	Drywall Joint Compound (DJC)	Asbestos	2012 -0001 to 0007	None Detected	N/A	N/A	
1-020	Storage Room	Ceiling	Acoustic Ceiling Tiles (ACT)	Asbestos	2014-A0003 A-C	None Detected	N/A	N/A	ACT-01 24"x48" no pattern
1-021	Office	Floor	Vinyl Sheet Flooring	Asbestos	2014-A0002 A-C	None Detected	N/A	N/A	VSF-01 grey
1-021	Office	Walls	Drywall Joint Compound (DJC)	Asbestos	2012 -0001 to 0007	None Detected	N/A	N/A	
1-021	Office	Ceiling	Acoustic Ceiling Tiles (ACT)	Asbestos	2014-A0003 A-C	None Detected	N/A	N/A	ACT-01 24"x48" no pattern
1-022	Finger Print Room	Floor	Vinyl Sheet Flooring	Asbestos	2014-A0002 A-C	None Detected	N/A	N/A	VSF-01 grey
1-022	Finger Print Room	Walls	Drywall Joint Compound (DJC)	Asbestos	2012 -0001 to 0007	None Detected	N/A	N/A	

APPENDIX V - SURVEY FORM

Location Number	Location Name	Building System	Material Observed	Potential Hazardous Material	Sample ID	Analytical Result	Quantity	Condition	Notes/Required Action
1-022	Finger Print Room	Ceiling	Acoustic Ceiling Tiles (ACT)	Asbestos	2014-A0003 A-C	None Detected	N/A	N/A	ACT-01 24"x48" no pattern
1-023	Corridor	Floor	Vinyl Sheet Flooring	Asbestos	2014 - A0001 A-C	None Detected	N/A	N/A	VSF-02 black
1-023	Corridor	Walls	Drywall Joint Compound (DJC)	Asbestos	2012 -0001 to 0007	None Detected	N/A	N/A	
1-023	Corridor	Ceiling	Drywall Joint Compound (DJC)	Asbestos	2012 -0001 to 0007	None Detected	N/A	N/A	NAC
1-024	Office	Floor	Vinyl Sheet Flooring	Asbestos	2014-A0002 A-C	None Detected	N/A	N/A	VSF-01 grey
1-024	Office	Walls	Drywall Joint Compound (DJC)	Asbestos	2012 -0001 to 0007	None Detected	N/A	N/A	
1-024	Office	Ceiling	Acoustic Ceiling Tiles (ACT)	Asbestos	2014-A0003 A-C	None Detected	N/A	N/A	ACT-01 24"x48" no pattern
1-025	Copy Room	Floor	Vinyl Sheet Flooring	Asbestos	2014-A0002 A-C	None Detected	N/A	N/A	VSF-01 grey
1-025	Copy Room	Walls	Drywall Joint Compound (DJC)	Asbestos	2012 -0001 to 0007	None Detected	N/A	N/A	
1-025	Copy Room	Ceiling	Acoustic Ceiling Tiles (ACT)	Asbestos	2014-A0003 A-C	None Detected	N/A	N/A	ACT-01 24"x48" no pattern
1-026	Tracking Office	Floor	Vinyl Sheet Flooring	Asbestos	2014-A0002 A-C	None Detected	N/A	N/A	VSF-01 grey
1-026	Tracking Office	Walls	Drywall Joint Compound (DJC)	Asbestos	2012 -0001 to 0007	None Detected	N/A	N/A	
1-026	Tracking Office	Ceiling	Acoustic Ceiling Tiles (ACT)	Asbestos	2014-A0003 A-C	None Detected	N/A	N/A	ACT-01 24"x48" no pattern
1-027	Staff SGT	Floor	Vinyl Sheet Flooring	Asbestos	2014-A0002 A-C	None Detected	N/A	N/A	VSF-01 grey
1-027	Staff SGT	Walls	Drywall Joint Compound (DJC)	Asbestos	2012 -0001 to 0007	None Detected	N/A	N/A	
1-027	Staff SGT	Ceiling	Acoustic Ceiling Tiles (ACT)	Asbestos	2014-A0003 A-C	None Detected	N/A	N/A	ACT-01 24"x48" no pattern
1-028	Staff SGT Office	Floor	Vinyl Sheet Flooring	Asbestos	2014-A0002 A-C	None Detected	N/A	N/A	VSF-01 grey
1-028	Staff SGT Office	Walls	Drywall Joint Compound (DJC)	Asbestos	2012 -0001 to 0007	None Detected	N/A	N/A	
1-028	Staff SGT Office	Ceiling	Acoustic Ceiling Tiles (ACT)	Asbestos	2014-A0003 A-C	None Detected	N/A	N/A	ACT-01 24"x48" no pattern
1-028	Staff SGT Office	Pipe	Insulation - Fiberglass	N/A	N/A	N/A	N/A	N/A	Fiberglass insulation with canvas jacketing
1-029	Corridor	Floor	Vinyl Sheet Flooring	Asbestos	2014 - A0001 A-C	None Detected	N/A	N/A	VSF-02 black
1-029	Corridor	Walls	Drywall Joint Compound (DJC)	Asbestos	2012 -0001 to 0007	None Detected	N/A	N/A	
1-029	Corridor	Ceiling	Drywall Joint Compound (DJC)	Asbestos	2012 -0001 to 0007	None Detected	N/A	N/A	NAC
1-030	Interview Room	Floor	Concrete	N/A	N/A	N/A	N/A	N/A	
1-030	Interview Room	Walls	Concrete Block	N/A	N/A	N/A	N/A	N/A	
1-030	Interview Room	Ceiling	Acoustic Ceiling Tiles (ACT)	Asbestos	2014-A0004A-C	None Detected	N/A	N/A	ACT-02 24"x48" random dimple and hole
1-031	Pipe Shaft	Floor	Concrete	N/A	N/A	N/A	N/A	N/A	
1-031	Pipe Shaft	Walls	Concrete Block	N/A	N/A	N/A	N/A	N/A	

APPENDIX V - SURVEY FORM

Location Number	Location Name	Building System	Material Observed	Potential Hazardous Material	Sample ID	Analytical Result	Quantity	Condition	Notes/Required Action
1-031	Pipe Shaft	Ceiling	Steel	N/A	N/A	N/A	N/A	N/A	
1-031	Pipe Shaft	Pipe	Insulation - Fiberglass	N/A	N/A	N/A	N/A	N/A	Fiberglass insulation with canvas jacketing
1-032	Corridor	Floor	Concrete	N/A	N/A	N/A	N/A	N/A	
1-032	Corridor	Walls	Brick	N/A	N/A	N/A	N/A	N/A	
1-032	Corridor	Ceiling	Drywall Joint Compound (DJC)	Asbestos	2012 -0001 to 0007	None Detected	N/A	N/A	NAC
1-033	Booking	Floor	Concrete	N/A	N/A	N/A	N/A	N/A	
1-033	Booking	Walls	Concrete Block	N/A	N/A	N/A	N/A	N/A	
1-033	Booking	Ceiling	Steel	N/A	N/A	N/A	N/A	N/A	
1-034	Sally Port	Floor	Concrete	N/A	N/A	N/A	N/A	N/A	
1-034	Sally Port	Walls	Concrete Block	N/A	N/A	N/A	N/A	N/A	
1-034	Sally Port	Ceiling	Steel	N/A	N/A	N/A	N/A	N/A	
1-034	Sally Port	Pipe	Insulation - Fiberglass	N/A	N/A	N/A	N/A	N/A	Fiberglass insulation with canvas jacketing
1-035	Print Room	Floor	Concrete	N/A	N/A	N/A	N/A	N/A	
1-035	Print Room	Walls	Concrete Block	N/A	N/A	N/A	N/A	N/A	
1-035	Print Room	Ceiling	Steel	N/A	N/A	N/A	N/A	N/A	
1-035	Print Room	Ceiling	Acoustic Ceiling Tiles (ACT)	Asbestos	2014-A0004A-C	None Detected	N/A	N/A	ACT-02 24"x48" random dimple and hole
1-036	Janitor Room	Floor	Concrete	N/A	N/A	N/A	N/A	N/A	
1-036	Janitor Room	Walls	Concrete Block	N/A	N/A	N/A	N/A	N/A	
1-036	Janitor Room	Ceiling	Drywall Joint Compound (DJC)	Asbestos	2012 -0001 to 0007	None Detected	N/A	N/A	NAC
1-037	Shower	Floor	Ceramic Tile	N/A	N/A	N/A	N/A	N/A	
1-037	Shower	Walls	Ceramic Tile	N/A	N/A	N/A	N/A	N/A	
1-037	Shower	Ceiling	Drywall Joint Compound (DJC)	Asbestos	2012 -0001 to 0007	None Detected	N/A	N/A	NAC
1-038	Bull Pen	Floor	Concrete	N/A	N/A	N/A	N/A	N/A	
1-038	Bull Pen	Walls	Concrete Block	N/A	N/A	N/A	N/A	N/A	
1-038	Bull Pen	Ceiling	Concrete	N/A	N/A	N/A	N/A	N/A	
1-039	Cells	Floor	Concrete	N/A	N/A	N/A	N/A	N/A	
1-039	Cells	Walls	Concrete Block	N/A	N/A	N/A	N/A	N/A	
1-039	Cells	Ceiling	Concrete	N/A	N/A	N/A	N/A	N/A	

APPENDIX V - SURVEY FORM

Location Number	Location Name	Building System	Material Observed	Potential Hazardous Material	Sample ID	Analytical Result	Quantity	Condition	Notes/Required Action
1-040	Search Room	Floor	Vinyl Sheet Flooring	Asbestos	2014-A0002 A-C	None Detected	N/A	N/A	VSF-01 grey
1-040	Search Room	Walls	Drywall Joint Compound (DJC)	Asbestos	2012 -0001 to 0007	None Detected	N/A	N/A	
1-040	Search Room	Ceiling	Acoustic Ceiling Tiles (ACT)	Asbestos	2014-A0003B	None Detected	N/A	N/A	ACT-01 24"x48" no pattern
1-041	Women's Washroom	Ceiling	Drywall Joint Compound (DJC)	Asbestos	2012 -0001 to 0007	None Detected	N/A	N/A	
1-041	Women's Washroom	Floor	Concrete	N/A	N/A	N/A	N/A	N/A	
1-041	Women's Washroom	Walls	Concrete Block	N/A	N/A	N/A	N/A	N/A	
1-041	Women's Washroom	Pipe	Insulation - Fiberglass	N/A	N/A	N/A	N/A	N/A	Fiberglass insulation with PVC jacketing
1-042	SOCCO	Floor	Concrete	N/A	N/A	N/A	N/A	N/A	
1-042	SOCCO	Walls	Concrete Block	N/A	N/A	N/A	N/A	N/A	
1-042	SOCCO	Ceiling	Drywall Joint Compound (DJC)	Asbestos	2012 -0001 to 0007	None Detected	N/A	N/A	NAC
1-043	SOCCO Garage	Floor	Concrete	N/A	N/A	N/A	N/A	N/A	
1-043	SOCCO Garage	Walls	Concrete Block	N/A	N/A	N/A	N/A	N/A	
1-043	SOCCO Garage	Ceiling	Steel	N/A	N/A	N/A	N/A	N/A	
1-044	Property Storage	Floor	Vinyl Sheet Flooring	Asbestos	2014-A0002 A-C	None Detected	N/A	N/A	VSF-01 grey
1-044	Property Storage	Walls	N/A	N/A	N/A	N/A	N/A	N/A	
1-044	Property Storage	Ceiling	Acoustic Ceiling Tiles (ACT)	Asbestos	2014-A0003C	None Detected	N/A	N/A	ACT-01 24"x48" no pattern
1-044	Property Storage	Pipe	Insulation - Fiberglass	N/A	N/A	N/A	N/A	N/A	Fiberglass insulation with PVC jacketing
1-045	Men's Washroom	Floor	Ceramic Tile	N/A	N/A	N/A	N/A	N/A	
1-045	Men's Washroom	Walls	Ceramic Tile	N/A	N/A	N/A	N/A	N/A	
1-045	Men's Washroom	Walls	Drywall Joint Compound (DJC)	Asbestos	2012 -0001 to 0007	None Detected	N/A	N/A	
1-045	Men's Washroom	Ceiling	Drywall Joint Compound (DJC)	Asbestos	2012 -0001 to 0007	None Detected	N/A	N/A	NAC
1-045	Men's Washroom	Pipe	Insulation - Fiberglass	N/A	N/A	N/A	N/A	N/A	Fiberglass insulation with PVC jacketing
1-047	Storage Room	Floor	Vinyl Sheet Flooring	Asbestos	2014-A0002A	None Detected	N/A	N/A	VSF-01 grey
1-047	Storage Room	Walls	Concrete Block	N/A	N/A	N/A	N/A	N/A	
1-047	Storage Room	Ceiling	Acoustic Ceiling Tiles (ACT)	Asbestos	2014-A0003A	None Detected	N/A	N/A	ACT-01 24"x48" no pattern
1-047	Storage Room	Pipe	Insulation - Fiberglass	N/A	N/A	N/A	N/A	N/A	Fiberglass insulation with canvas jacketing
1-048	Cover Parking	Floor	Concrete	N/A	N/A	N/A	N/A	N/A	
1-048	Cover Parking	Walls	Concrete Block	N/A	N/A	N/A	N/A	N/A	

APPENDIX V - SURVEY FORM

Location Number	Location Name	Building System	Material Observed	Potential Hazardous Material	Sample ID	Analytical Result	Quantity	Condition	Notes/Required Action
1-048	Cover Parking	Ceiling	Drywall Joint Compound (DJC)	Asbestos	2012 -0001 to 0007	None Detected	N/A	N/A	NAC
1-049	Bike Storage	Floor	Concrete	N/A	N/A	N/A	N/A	N/A	
1-049	Bike Storage	Walls	Concrete	N/A	N/A	N/A	N/A	N/A	
1-049	Bike Storage	Ceiling	Concrete	N/A	N/A	N/A	N/A	N/A	
1-050	Pump Room	Floor	Concrete	N/A	N/A	N/A	N/A	N/A	
1-050	Pump Room	Walls	Concrete	N/A	N/A	N/A	N/A	N/A	
1-050	Pump Room	Ceiling	Concrete	N/A	N/A	N/A	N/A	N/A	
1-051	Elevator	Floor	Vinyl Sheet Flooring	Asbestos	2014-A0002 A-C	None Detected	N/A	N/A	VSF-01 grey
1-051	Elevator	Walls	Concrete	N/A	N/A	N/A	N/A	N/A	
1-051	Elevator	Ceiling	Concrete	N/A	N/A	N/A	N/A	N/A	
1-052	Community Room	Floor	Carpet	N/A	N/A	N/A	N/A	N/A	
1-052	Community Room	Walls	Drywall Joint Compound (DJC)	Asbestos	2012 -0001 to 0007	None Detected	N/A	N/A	
1-052	Community Room	Ceiling	Drywall Joint Compound (DJC)	Asbestos	2012 -0001 to 0007	None Detected	N/A	N/A	NAC
1-053	Corridor	Floor	Concrete	N/A	N/A	N/A	N/A	N/A	
1-053	Corridor	Walls	Drywall Joint Compound (DJC)	Asbestos	2012 -0001 to 0007	None Detected	N/A	N/A	
1-053	Corridor	Ceiling	Drywall Joint Compound (DJC)	Asbestos	2012 -0001 to 0007	None Detected	N/A	N/A	NAC
1-054	Men's Washroom	Floor	Ceramic Tile	N/A	N/A	N/A	N/A	N/A	
1-054	Men's Washroom	Walls	Drywall Joint Compound (DJC)	Asbestos	2012 -0001 to 0007	None Detected	N/A	N/A	
1-054	Men's Washroom	Ceiling	Drywall Joint Compound (DJC)	Asbestos	2012 -0001 to 0007	None Detected	N/A	N/A	NAC
1-055	Women's Washroom	Floor	Ceramic Tile	N/A	N/A	N/A	N/A	N/A	
1-055	Women's Washroom	Walls	Drywall Joint Compound (DJC)	Asbestos	2012 -0001 to 0007	None Detected	N/A	N/A	
1-055	Women's Washroom	Ceiling	Drywall Joint Compound (DJC)	Asbestos	2012 -0001 to 0007	None Detected	N/A	N/A	NAC
1-056	Electrical Room	Floor	Concrete	N/A	N/A	N/A	N/A	N/A	
1-056	Electrical Room	Walls	Concrete Block	N/A	N/A	N/A	N/A	N/A	
1-056	Electrical Room	Ceiling	Steel	N/A	N/A	N/A	N/A	N/A	
2-001	Elevator Lobby	Floor	Vinyl Sheet Flooring	Asbestos	2014-A0002 A-C	None Detected	N/A	N/A	VSF-01 grey
2-001	Elevator Lobby	Walls	Drywall Joint Compound (DJC)	Asbestos	2012 -0001 to 0007	None Detected	N/A	N/A	
2-001	Elevator Lobby	Ceiling	Drywall Joint Compound (DJC)	Asbestos	2012 -0001 to 0007	None Detected	N/A	N/A	NAC

APPENDIX V - SURVEY FORM

Location Number	Location Name	Building System	Material Observed	Potential Hazardous Material	Sample ID	Analytical Result	Quantity	Condition	Notes/Required Action
2-002	Corridor	Floor	Vinyl Sheet Flooring	Asbestos	2014-A0002 A-C	None Detected	N/A	N/A	VSF-01 grey
2-002	Corridor	Walls	Drywall Joint Compound (DJC)	Asbestos	2012 -0001 to 0007	None Detected	N/A	N/A	
2-002	Corridor	Ceiling	Drywall Joint Compound (DJC)	Asbestos	2012 -0001 to 0007	None Detected	N/A	N/A	NAC
2-003	Admin Offices	Floor	Carpet	N/A	N/A	N/A	N/A	N/A	
2-003	Admin Offices	Walls	Drywall Joint Compound (DJC)	Asbestos	2012 -0001 to 0007	None Detected	N/A	N/A	
2-003	Admin Offices	Ceiling	Drywall Joint Compound (DJC)	Asbestos	2012 -0001 to 0007	None Detected	N/A	N/A	
2-003	Admin Offices	Ceiling	Acoustic Ceiling Tiles (ACT)	Asbestos	2014-A0003 A-C	None Detected	N/A	N/A	ACT-01 24"x48" no pattern
2-004	Washroom	Floor	Ceramic Tile	N/A	N/A	N/A	N/A	N/A	
2-004	Washroom	Walls	Ceramic Tile	N/A	N/A	N/A	N/A	N/A	
2-004	Washroom	Walls	Drywall Joint Compound (DJC)	Asbestos	2012 -0001 to 0007	None Detected	N/A	N/A	
2-004	Washroom	Ceiling	Drywall Joint Compound (DJC)	Asbestos	2012 -0001 to 0007	None Detected	N/A	N/A	NAC
2-005	Quite Room	Floor	Carpet	N/A	N/A	N/A	N/A	N/A	
2-005	Quite Room	Walls	Drywall Joint Compound (DJC)	Asbestos	2012 -0001 to 0007	None Detected	N/A	N/A	
2-005	Quite Room	Ceiling	Drywall Joint Compound (DJC)	Asbestos	2012 -0001 to 0007	None Detected	N/A	N/A	
2-006	Janitor Room	Floor	Vinyl Sheet Flooring	Asbestos	2014-A0002 A-C	None Detected	N/A	N/A	VSF-01 grey
2-006	Janitor Room	Walls	Drywall Joint Compound (DJC)	Asbestos	2012 -0001 to 0007	None Detected	N/A	N/A	
2-006	Janitor Room	Ceiling	Steel	N/A	N/A	N/A	N/A	N/A	
2-007	Corridor	Floor	Vinyl Sheet Flooring	Asbestos	2014-A0002 A-C	None Detected	N/A	N/A	VSF-01 grey
2-007	Corridor	Walls	Concrete Block	N/A	N/A	N/A	N/A	N/A	
2-007	Corridor	Ceiling	Steel	N/A	N/A	N/A	N/A	N/A	
2-008	Training Room	Floor	Vinyl Sheet Flooring	Asbestos	2014-A0002 A-C	None Detected	N/A	N/A	VSF-01 grey
2-008	Training Room	Walls	Drywall Joint Compound (DJC)	Asbestos	2012 -0001 to 0007	None Detected	N/A	N/A	
2-008	Training Room	Ceiling	Acoustic Ceiling Tiles (ACT)	Asbestos	2014-A0003 A-C	None Detected	N/A	N/A	ACT-01 24"x48" no pattern
2-009	Office	Floor	Vinyl Sheet Flooring	Asbestos	2014-A0002 A-C	None Detected	N/A	N/A	VSF-01 grey
2-009	Office	Walls	Drywall Joint Compound (DJC)	Asbestos	2012 -0001 to 0007	None Detected	N/A	N/A	
2-009	Office	Ceiling	Acoustic Ceiling Tiles (ACT)	Asbestos	2014-A0003 A-C	None Detected	N/A	N/A	ACT-01 24"x48" no pattern
2-010	Training SGT's Office	Floor	Vinyl Sheet Flooring	Asbestos	2014-A0002 A-C	None Detected	N/A	N/A	VSF-01 grey
2-010	Training SGT's Office	Walls	Drywall Joint Compound (DJC)	Asbestos	2012 -0001 to 0007	None Detected	N/A	N/A	

APPENDIX V - SURVEY FORM

Location Number	Location Name	Building System	Material Observed	Potential Hazardous Material	Sample ID	Analytical Result	Quantity	Condition	Notes/Required Action
2-010	Training SGT's Office	Ceiling	Acoustic Ceiling Tiles (ACT)	Asbestos	2014-A0003 A-C	None Detected	N/A	N/A	ACT-01 24"x48" no pattern
2-011	Memo Booking Room	Floor	Concrete	N/A	N/A	N/A	N/A	N/A	
2-011	Memo Booking Room	Walls	Drywall Joint Compound (DJC)	Asbestos	2012 -0001 to 0007	None Detected	N/A	N/A	
2-011	Memo Booking Room	Ceiling	Acoustic Ceiling Tiles (ACT)	Asbestos	2014-A0003 A-C	None Detected	N/A	N/A	ACT-01 24"x48" no pattern
2-012	Corridor	Floor	Vinyl Sheet Flooring	Asbestos	2014-A0002 A-C	None Detected	N/A	N/A	VSF-01 grey
2-012	Corridor	Walls	Drywall Joint Compound (DJC)	Asbestos	2012 -0001 to 0007	None Detected	N/A	N/A	
2-012	Corridor	Ceiling	Drywall Joint Compound (DJC)	Asbestos	2012 -0001 to 0007	None Detected	N/A	N/A	NAC
2-013	Women's Change Room	Floor	Vinyl Sheet Flooring	Asbestos	2014-A0002 A-C	None Detected	N/A	N/A	VSF-01 grey
2-013	Women's Change Room	Walls	Concrete Block	N/A	N/A	N/A	N/A	N/A	
2-013	Women's Change Room	Ceiling	Steel	N/A	N/A	N/A	N/A	N/A	
2-014	Showers	Floor	Ceramic Tile	N/A	N/A	N/A	N/A	N/A	
2-014	Showers	Walls	Drywall Joint Compound (DJC)	Asbestos	2012 -0001 to 0007	None Detected	N/A	N/A	
2-014	Showers	Ceiling	Drywall Joint Compound (DJC)	Asbestos	2012 -0001 to 0007	None Detected	N/A	N/A	
2-015	Change Room	Floor	Vinyl Sheet Flooring	Asbestos	2014-A0002 A-C	None Detected	N/A	N/A	VSF-01 grey
2-015	Change Room	Walls	Drywall Joint Compound (DJC)	Asbestos	2012 -0001 to 0007	None Detected	N/A	N/A	
2-015	Change Room	Ceiling	Drywall Joint Compound (DJC)	Asbestos	2012 -0001 to 0007	None Detected	N/A	N/A	
2-016	DAFA Room	Floor	Vinyl Sheet Flooring	Asbestos	2014-A0002 A-C	None Detected	N/A	N/A	VSF-01 grey
2-016	DAFA Room	Walls	Drywall Joint Compound (DJC)	Asbestos	2012 -0001 to 0007	None Detected	N/A	N/A	
2-016	DAFA Room	Ceiling	Steel	N/A	N/A	N/A	N/A	N/A	
2-017	Security Room	Floor	Vinyl Sheet Flooring	Asbestos	2014-A0002 A-C	None Detected	N/A	N/A	VSF-01 grey
2-017	Security Room	Walls	Drywall Joint Compound (DJC)	Asbestos	2012 -0001 to 0007	None Detected	N/A	N/A	
2-017	Security Room	Ceiling	Steel	N/A	N/A	N/A	N/A	N/A	
2-017	Security Room	Pipe	Insulation - Fiberglass	N/A	N/A	N/A	N/A	N/A	Fiberglass insulation with canvas jacketing
2-017	Security Room	Duct	Insulation - Fiberglass	N/A	N/A	N/A	N/A	N/A	Fiberglass insulation with canvas jacketing
2-018	Telephone Room	Floor	Vinyl Sheet Flooring	Asbestos	2014-A0002 A-C	None Detected	N/A	N/A	VSF-01 grey
2-018	Telephone Room	Walls	Drywall Joint Compound (DJC)	Asbestos	2012 -0001 to 0007	None Detected	N/A	N/A	
2-018	Telephone Room	Ceiling	Steel	N/A	N/A	N/A	N/A	N/A	
2-019	Male Locker Room	Floor	Vinyl Sheet Flooring	Asbestos	2014-A0002 A-C	None Detected	N/A	N/A	VSF-01 grey

APPENDIX V - SURVEY FORM

Location Number	Location Name	Building System	Material Observed	Potential Hazardous Material	Sample ID	Analytical Result	Quantity	Condition	Notes/Required Action
2-019	Male Locker Room	Walls	Concrete Block	N/A	N/A	N/A	N/A	N/A	
2-019	Male Locker Room	Ceiling	Drywall Joint Compound (DJC)	Asbestos	2012 -0001 to 0007	None Detected	N/A	N/A	
2-020	Washroom and Showers	Floor	Ceramic Tile	N/A	N/A	N/A	N/A	N/A	
2-020	Washroom and Showers	Walls	Drywall Joint Compound (DJC)	Asbestos	2012 -0001 to 0007	None Detected	N/A	Good	
2-020	Washroom and Showers	Ceiling	Drywall Joint Compound (DJC)	Asbestos	2012 -0001 to 0007	None Detected	N/A	N/A	
2-021	Change Room	Floor	Vinyl Sheet Flooring	Asbestos	2014-A0002 A-C	None Detected	N/A	N/A	VSF-01 grey
2-021	Change Room	Walls	Drywall Joint Compound (DJC)	Asbestos	2012 -0001 to 0007	None Detected	N/A	N/A	
2-021	Change Room	Ceiling	Drywall Joint Compound (DJC)	Asbestos	2012 -0001 to 0007	None Detected	N/A	N/A	
2-022	Corridor	Floor	Vinyl Sheet Flooring	Asbestos	2014-A0002 A-C	None Detected	N/A	N/A	VSF-01 grey
2-022	Corridor	Walls	Drywall Joint Compound (DJC)	Asbestos	2012 -0001 to 0007	None Detected	N/A	N/A	
2-022	Corridor	Ceiling	Drywall Joint Compound (DJC)	Asbestos	2012 -0001 to 0007	None Detected	N/A	N/A	
2-023	Lunch Room	Floor	Vinyl Sheet Flooring	Asbestos	2014-A0002 A-C	None Detected	N/A	N/A	VSF-01 grey
2-023	Lunch Room	Walls	Drywall Joint Compound (DJC)	Asbestos	2012 -0001 to 0007	None Detected	N/A	N/A	
2-023	Lunch Room	Ceiling	Drywall Joint Compound (DJC)	Asbestos	2012 -0001 to 0007	None Detected	N/A	N/A	
2-023	Lunch Room	Pipe	Insulation - Fiberglass	N/A	N/A	N/A	N/A	N/A	Fiberglass insulation with canvas jacketing
2-023	Lunch Room	Duct	Insulation - Fiberglass	N/A	N/A	N/A	N/A	N/A	Fiberglass insulation with canvas jacketing
2-024	Fitness Room	Floor	Rubber	N/A	N/A	N/A	N/A	N/A	
2-024	Fitness Room	Walls	Drywall Joint Compound (DJC)	Asbestos	2012 -0001 to 0007	None Detected	N/A	N/A	
2-024	Fitness Room	Ceiling	Steel	N/A	N/A	N/A	N/A	N/A	
2-025	Bed Bug Room	Floor	Ceramic Tile	N/A	N/A	N/A	N/A	N/A	
2-025	Bed Bug Room	Walls	Drywall Joint Compound (DJC)	Asbestos	2012 -0001 to 0007	None Detected	N/A	N/A	
2-025	Bed Bug Room	Ceiling	Acoustic Ceiling Tiles (ACT)	Asbestos	2014-A0003 A-C	None Detected	N/A	N/A	ACT-01 24"x48" no pattern
2-026	Slop Sink Room	Floor	Concrete	N/A	N/A	N/A	N/A	N/A	
2-026	Slop Sink Room	Walls	Concrete Block	N/A	N/A	N/A	N/A	N/A	
2-026	Slop Sink Room	Walls	Drywall Joint Compound (DJC)	Asbestos	2012 -0001 to 0007	None Detected	N/A	N/A	
2-026	Slop Sink Room	Ceiling	Steel	N/A	N/A	N/A	N/A	N/A	
2-027	Men's Washroom	Floor	Ceramic Tile	N/A	N/A	N/A	N/A	N/A	
2-027	Men's Washroom	Walls	Drywall Joint Compound (DJC)	Asbestos	2012 -0001 to 0007	None Detected	N/A	N/A	

APPENDIX V - SURVEY FORM

Location Number	Location Name	Building System	Material Observed	Potential Hazardous Material	Sample ID	Analytical Result	Quantity	Condition	Notes/Required Action
2-027	Men's Washroom	Ceiling	Drywall Joint Compound (DJC)	Asbestos	2012 -0001 to 0007	None Detected	N/A	N/A	NAC
2-028	Women's Washroom	Floor	Ceramic Tile	N/A	N/A	N/A	N/A	N/A	
2-028	Women's Washroom	Walls	Drywall Joint Compound (DJC)	Asbestos	2012 -0001 to 0007	None Detected	N/A	N/A	
2-028	Women's Washroom	Ceiling	Drywall Joint Compound (DJC)	Asbestos	2012 -0001 to 0007	None Detected	N/A	N/A	
2-028	Women's Washroom	Pipe	Insulation - Fiberglass	N/A	N/A	N/A	N/A	N/A	Fiberglass insulation with canvas jacketing
2-029	Mechanical Room	Floor	Concrete	N/A	N/A	N/A	N/A	N/A	
2-029	Mechanical Room	Walls	Concrete Block	N/A	N/A	N/A	N/A	N/A	
2-029	Mechanical Room	Ceiling	Steel	N/A	N/A	N/A	N/A	N/A	
2-029	Mechanical Room	Pipe	Insulation - Fiberglass	N/A	N/A	N/A	N/A	N/A	Fiberglass insulation with canvas jacketing
2-029	Mechanical Room	Duct	Insulation - Fiberglass	N/A	N/A	N/A	N/A	N/A	Fiberglass insulation with canvas jacketing
3-001	Mechanical Room	Floor	Concrete	N/A	N/A	N/A	N/A	N/A	
3-001	Mechanical Room	Walls	Concrete Block	N/A	N/A	N/A	N/A	N/A	
3-001	Mechanical Room	Ceiling	Steel	N/A	N/A	N/A	N/A	N/A	
3-001	Mechanical Room	Pipe	Insulation - Fiberglass	N/A	N/A	N/A	N/A	N/A	Fiberglass insulation with canvas jacketing
3-001	Mechanical Room	Duct	Insulation - Fiberglass	N/A	N/A	N/A	N/A	N/A	Fiberglass insulation with canvas jacketing
3-002	Corridor	Floor	Concrete	N/A	N/A	N/A	N/A	N/A	
3-002	Corridor	Walls	Drywall Joint Compound (DJC)	Asbestos	2012 -0001 to 0007	None Detected	N/A	N/A	
3-002	Corridor	Ceiling	Drywall Joint Compound (DJC)	Asbestos	2012 -0001 to 0007	None Detected	N/A	N/A	NAC
3-003	Electrical Room	Floor	Concrete	N/A	N/A	N/A	N/A	N/A	
3-003	Electrical Room	Walls	Drywall Joint Compound (DJC)	Asbestos	2012 -0001 to 0007	None Detected	N/A	N/A	
3-003	Electrical Room	Ceiling	Steel	N/A	N/A	N/A	N/A	N/A	
3-004	Boiler Room	Floor	Concrete	N/A	N/A	N/A	N/A	N/A	
3-004	Boiler Room	Walls	Concrete Block	N/A	N/A	N/A	N/A	N/A	
3-004	Boiler Room	Ceiling	Steel	N/A	N/A	N/A	N/A	N/A	
3-004	Boiler Room	Pipe	Insulation - Fiberglass	N/A	N/A	N/A	N/A	N/A	Fiberglass insulation with canvas jacketing
3-004	Boiler Room	Duct	Insulation - Fiberglass	N/A	N/A	N/A	N/A	N/A	Fiberglass insulation with canvas jacketing
Surveyor's Field Notes									
NAC - no access above ceiling									