



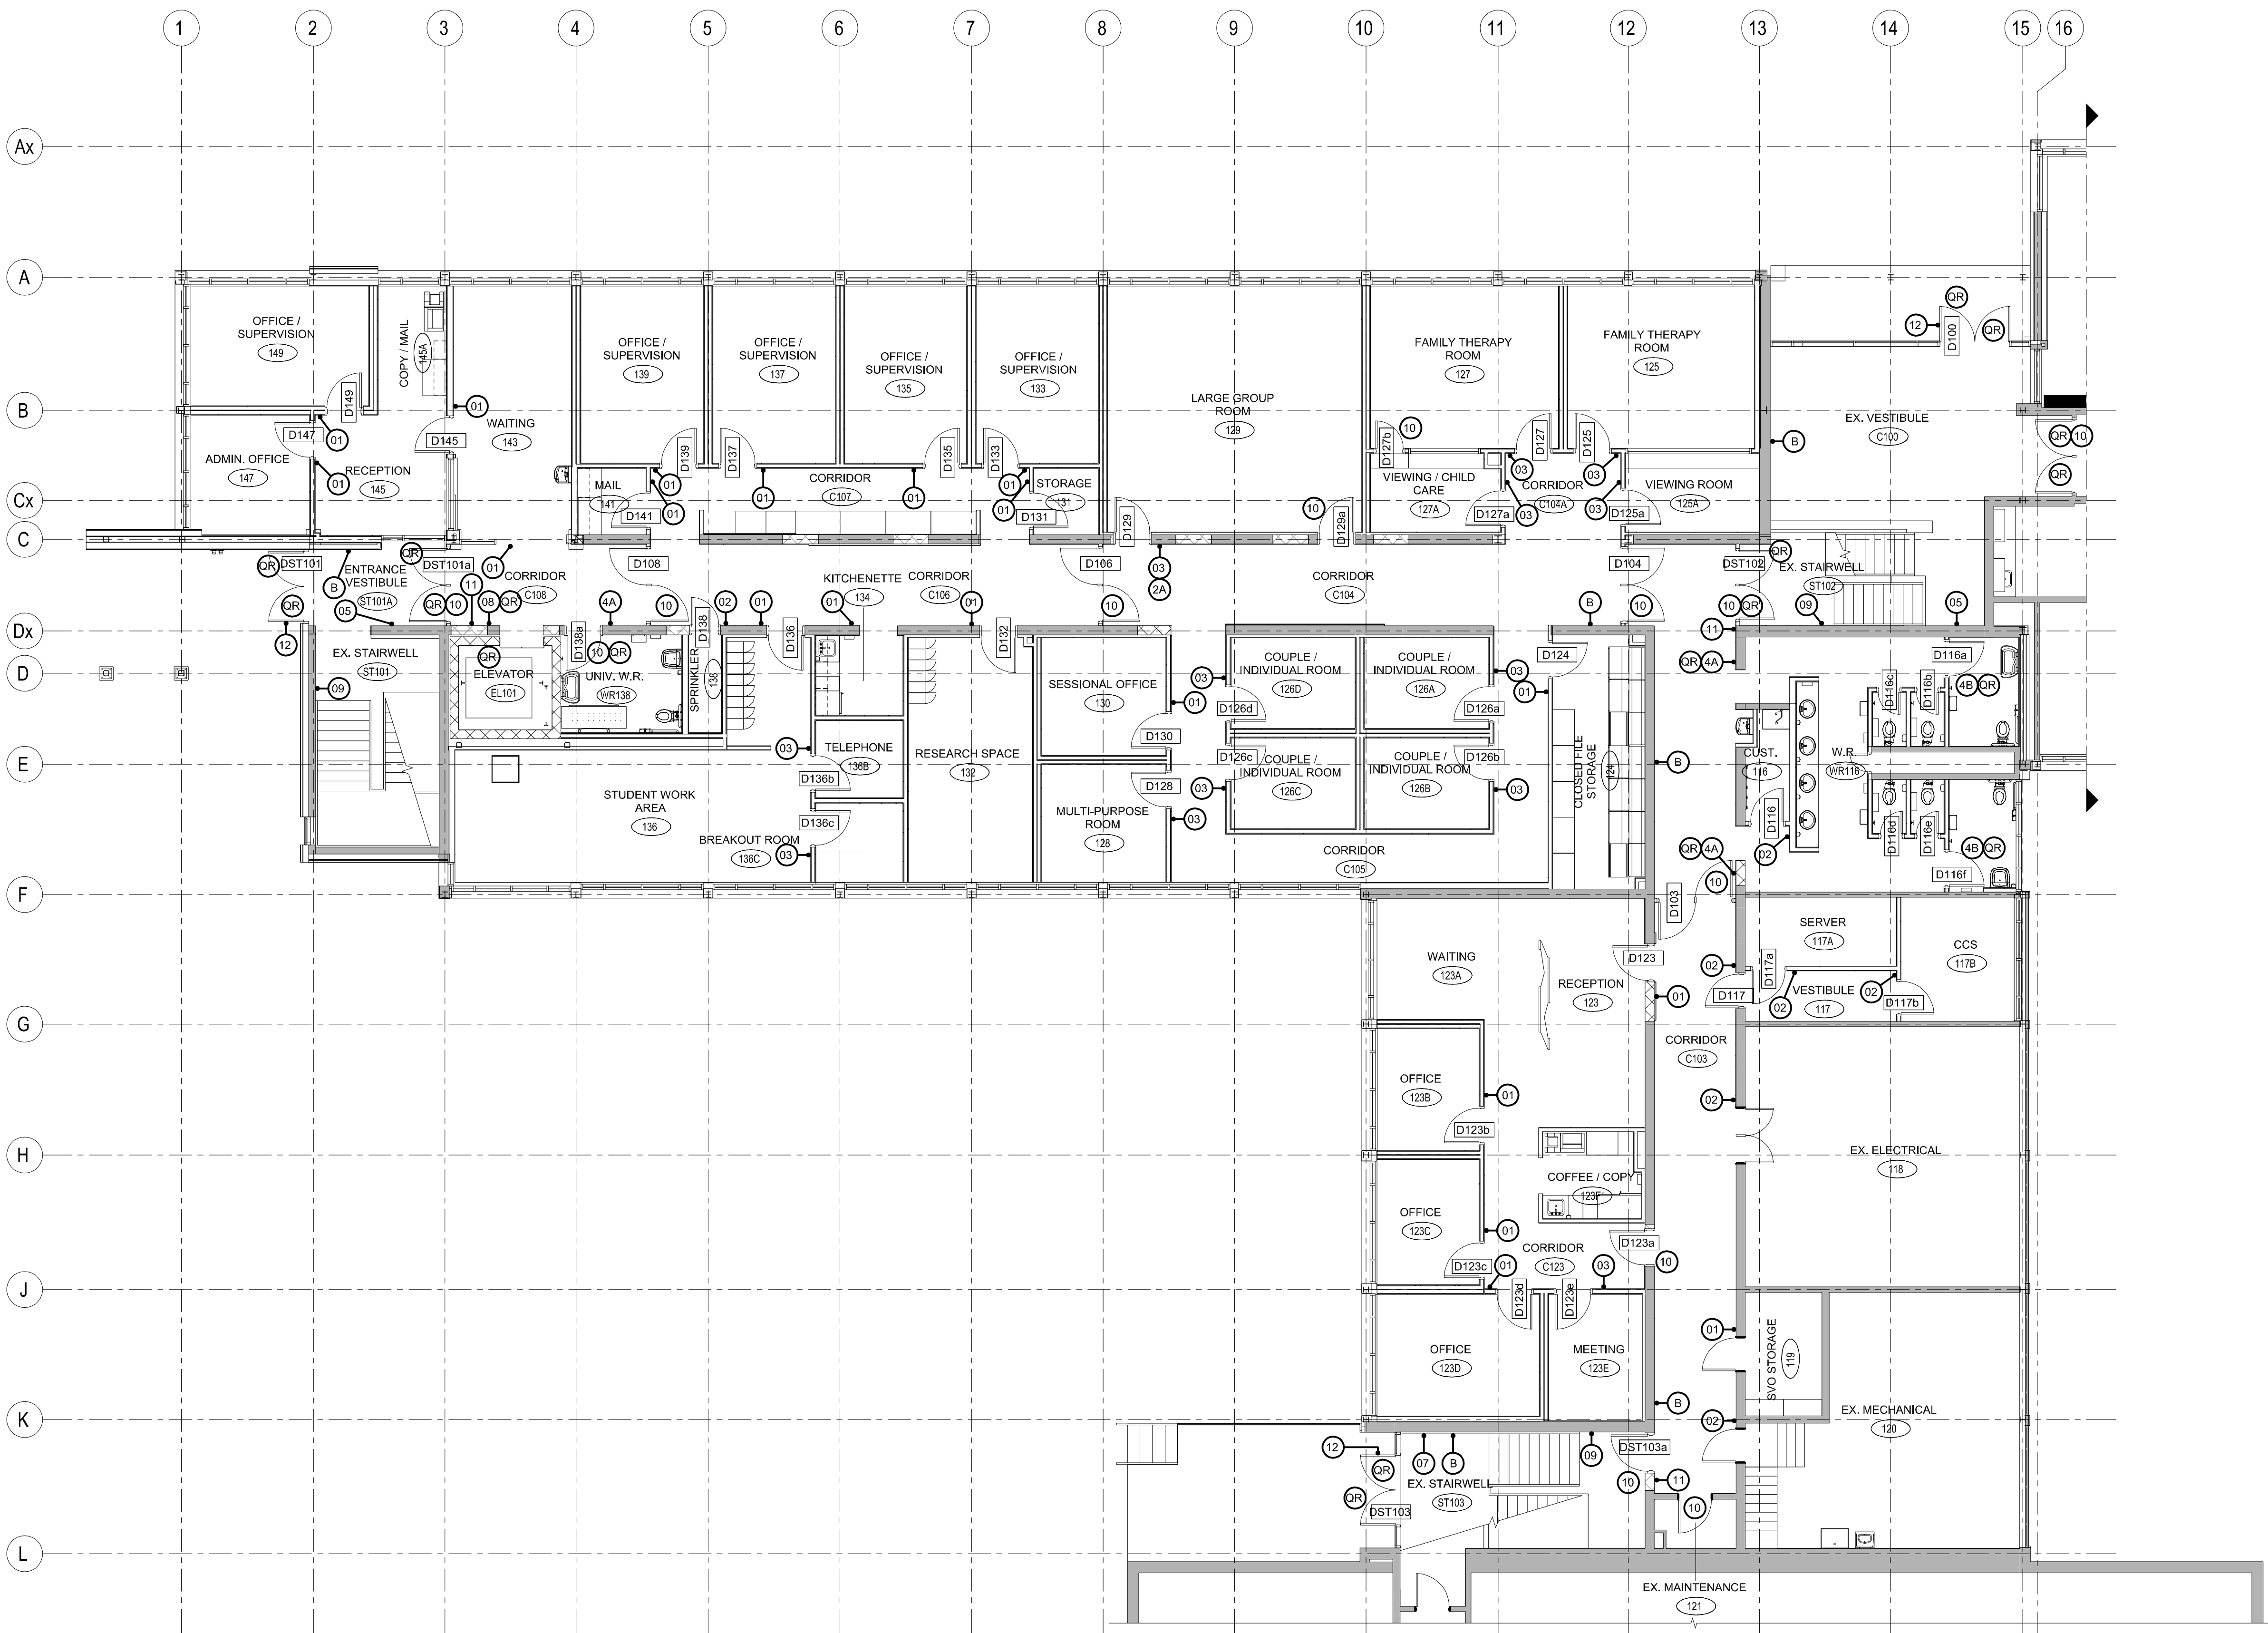


1 SIGNAGE PLAN - WING 'B' LEVEL 1
ID10 SCALE: 1:100

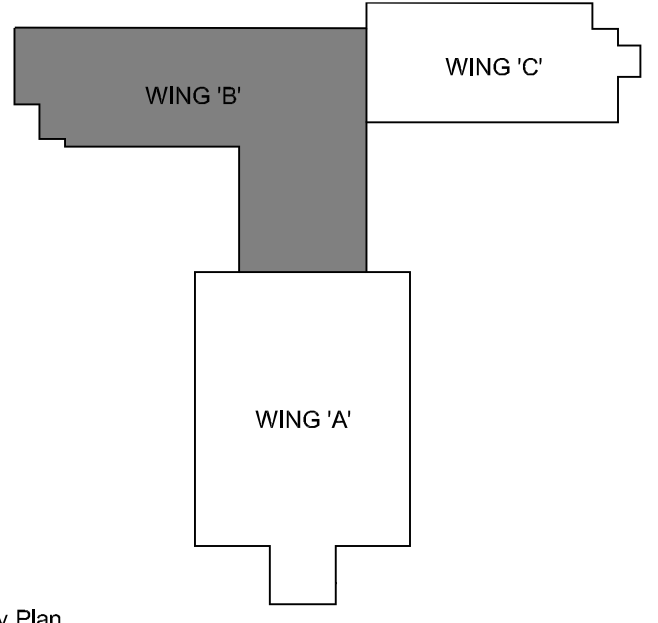

Key Plan
DO NOT SCALE DRAWINGS:
Contractors must check and verify all site conditions. Notify the Owner's Representative in writing before proceeding with the work if discrepancies are evident between the drawings and the site condition. No extras to the contract will be allowed if discrepancies were evident prior to start of work.
UNEXPECTED DISCOVERY OF ASBESTOS:
Where a friable material is discovered during construction, renovations and/or demolition, and it is suspected to contain asbestos, the Contractor must stop all work that may disturb the material. The Contractor shall advise the Owner of the discovery and await instructions from the owner.

A = Detail number
B = Drawing number where detailed

1	ISSUED FOR CONVENIENCE	TA	APR 12, 2019
0	ISSUED FOR ADDENDUM NO. 5	TA	DEC 7, 2018
NO.	ISSUED	BY	DATE

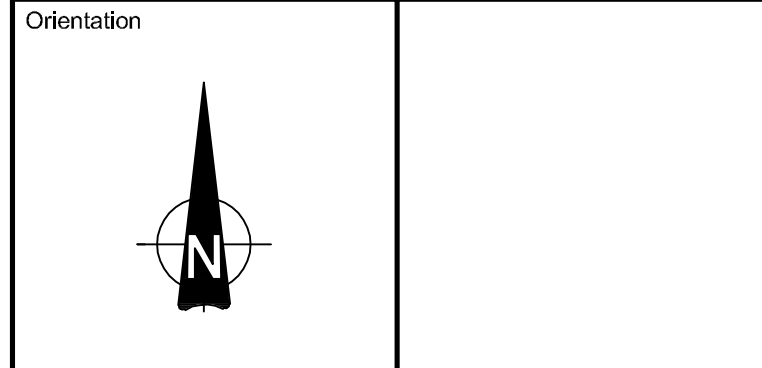

Seal Seal

UNIVERSITY OF GUELPH
Design, Engineering & Construction
Physical Resources
Guelph, Ontario, N1G 2W1


Consultant www.jlrichards.ca




Project
**BUILDING #046
RENOVATIONS**
Drawing Title
**ARCHITECTURAL
SIGNAGE PLAN
WING B LEVEL 1**
Project No.
504034

Location
**UNIVERSITY OF GUELPH
BUILDING #046**

Scale AS INDICATED	Date APR 12, 2019
Drawn by RM	Drawing No.
Checked By TA	ID10
Approved By RPC	
JLR # 27915	
Cad File No. ----	

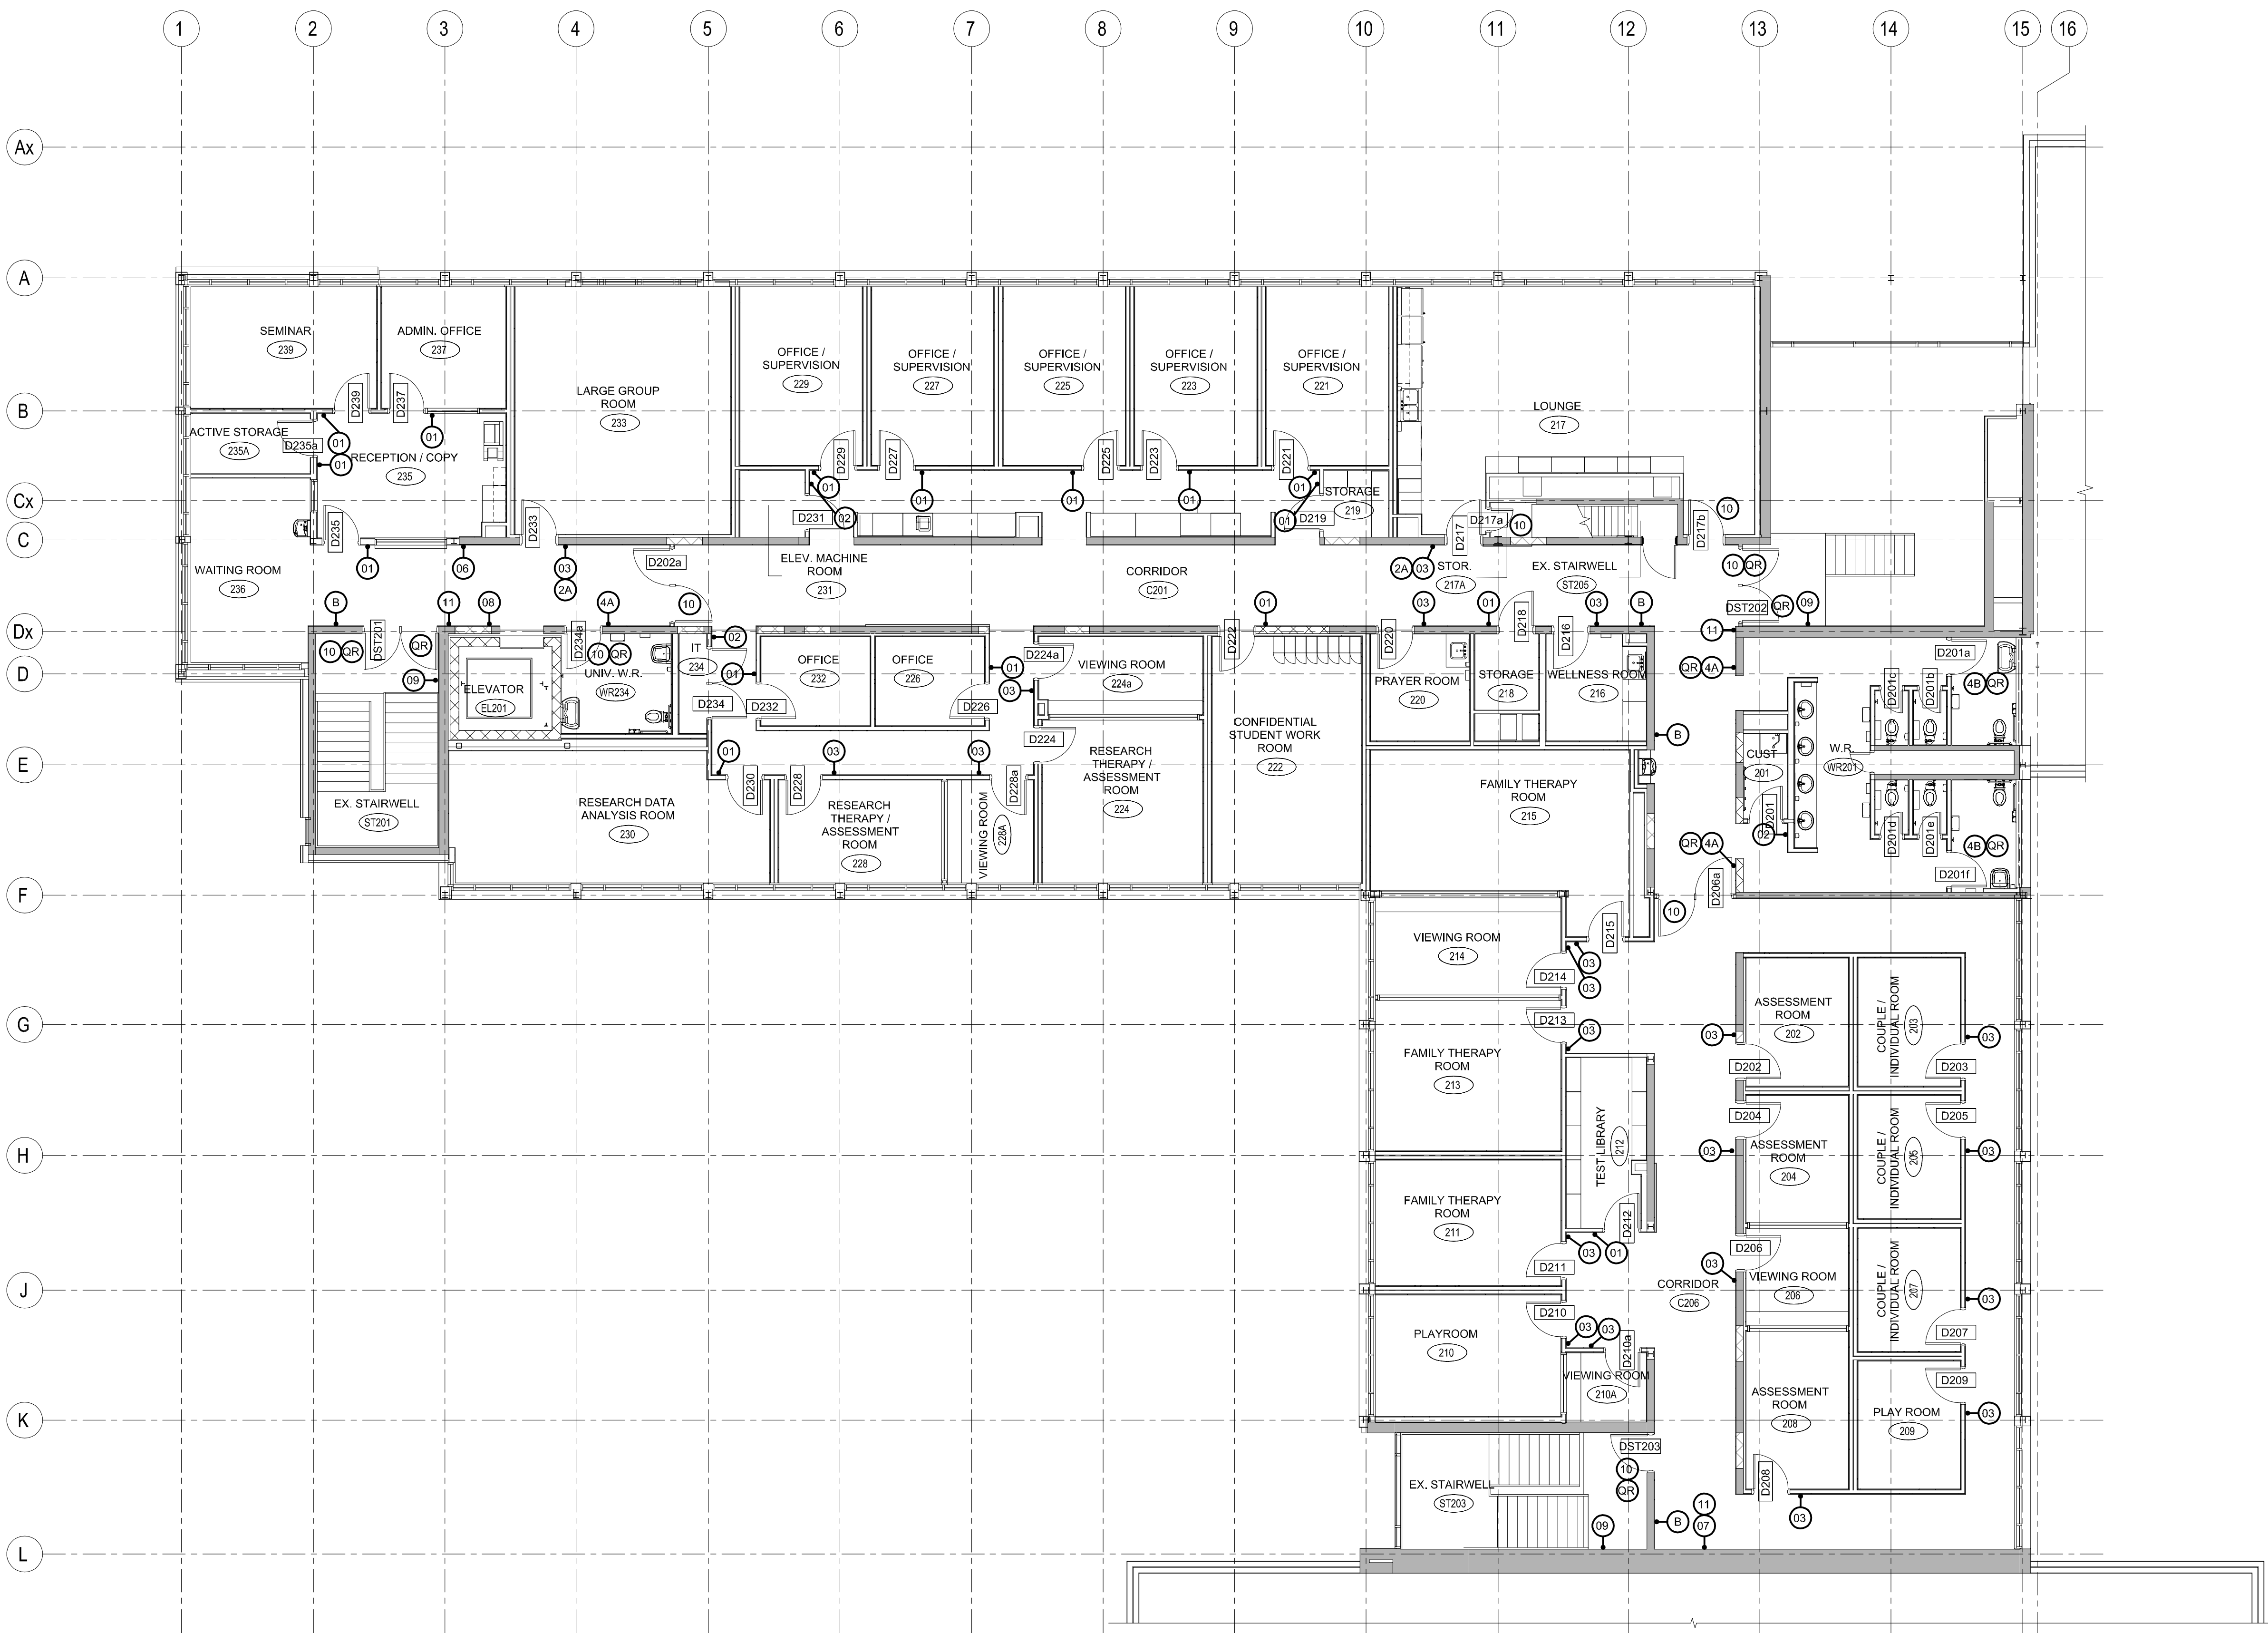


2 SIGNAGE PLAN - WING 'B' LEVEL 2
ID11 SCALE: 1:100

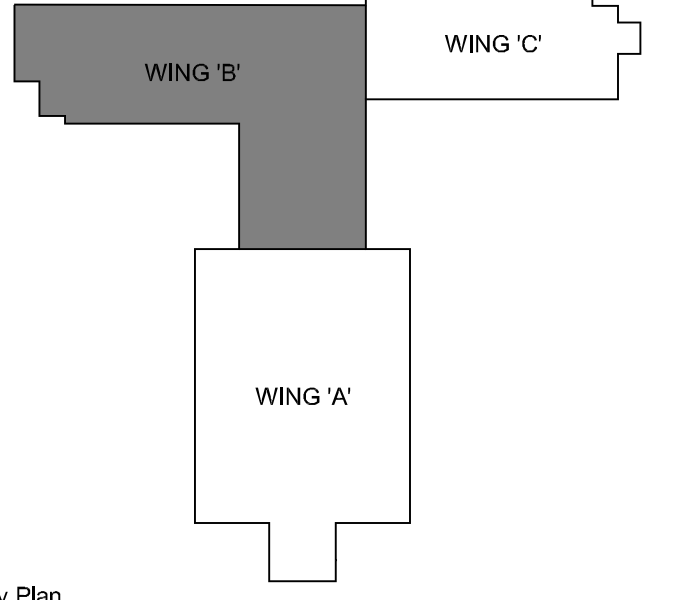

Key Plan
DO NOT SCALE DRAWINGS:
Contractors must check and verify all site conditions. Notify the Owner's Representative in writing before proceeding with the work if discrepancies are evident between the drawings and the site condition. No extras to the contract will be allowed if discrepancies were evident prior to start of work.
UNEXPECTED DISCOVERY OF ASBESTOS:
Where a friable material is discovered during construction, renovations and/or demolition, and it is suspected to contain asbestos, the Contractor must stop all work that may disturb the material. The Contractor shall advise the Owner of the discovery and await instructions from the owner.

A = Detail number
B = Drawing number where detailed

1	ISSUED FOR CONVENIENCE	TA	APR 12, 2019
0	ISSUED FOR ADDENDUM NO. 5	TA	DEC 7, 2018
NO.	ISSUED	BY	DATE

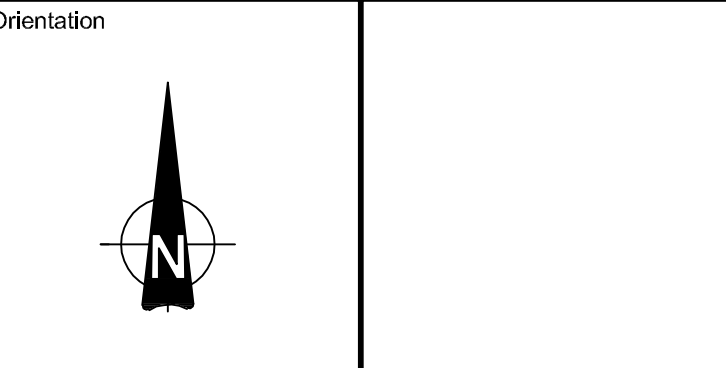

Seal

UNIVERSITY OF GUELPH
Design, Engineering & Construction
Physical Resources
Guelph, Ontario, N1G 2W1

Consultant
www.jlrichards.ca
J.L. Richards
ENGINEERS · ARCHITECTS · PLANNERS

Project
BUILDING #046
RENOVATIONS
Drawing Title
ARCHITECTURAL
SIGNAGE PLAN
WING B LEVEL 2
Project No.
504034

Location
UNIVERSITY OF GUELPH
BUILDING #046

Scale AS INDICATED	Date APR 12, 2019
Drawn by RM	Drawing No. ID11
Checked By TA	
Approved By RPC	
JLR # 27915	
Cad File No. ----	

SIGN TYPE LEGEND				
SYMBOL	TYPE	IMAGE	DESCRIPTION	SPECIFICATION
01	TYPE 1		TYPICAL ROOM SIGNAGE	1. ACCEPTABLE PRODUCT: VISTA WFP157, OR EQUIVALENT 2. ALUMINIUM ENDCAP: TOP/BOTTOM 3. SIGN UPPER PORTION: .1 PRINTED PAPER INSERT: 216MM W X 143MM H .2 COVER: CLEAR NON-GLARE PLEXI - 216MM X 144 MM H .3 FONT: ALDINE 40/8T .4 LOGO LOCATION: TOP LEFT CORNER 4. SEPARATOR STRIP: .1 RED GRAVOGRAPH - 216MM W X 4.8MM H 5. SIGN LOWER PORTION: .1 SIZE: 216 MM X 66.5MM H .2 COLOUR/MATERIAL: 29900 SILVERY/GRAY GRAVOGRAPH .3 BLACK TACTILE ROOM NUMBER WITH .4 CLEAR BRAILLE ROOM NUMBER BELOW .5 FONT: HELEVETICA NARROW BOLD 6. MOUNTING: MECHANICALLY FASTENED
02	TYPE 2		AUXILIARY ROOM LABELS	TACTILE ROOM LABEL: 1. LETTERING/SYMBOLS: BLACK TACTILE WITH CLEAR BRAILLE 2. MATERIAL: 29900 SILVE/GRAY GRAVOGRAPH 3. FONT: HELVETICA NARROW BOLD 4. SIZE: 75MM H X WIDTH TO SUIT TEXT 5. MOUNTING: DS TAP ON SIGN BACK TO FACE OF DOORS.
2A	TYPE 2A		MEETING SCHEDULE/EVENT LISTING HOLDER	SHEET HOLDER: 1. SIZE: TO FIT 216MM X 278 MM SHEET OF PAPER 2. MATERIAL: CLEAR PLEXI COMPLETE WITH THUMB NOTCH AT TOP EDGE AND 1.5 MM SPACES ON SIDES AND 6 MM SPACE AT BOTTOM 3. SPACER COLOUR: BLACK OR GRAY PVC 4. MOUNTING: ADHESIVE TAPE WITH
03	TYPE 3		MEETING ROOM SIGNAGE	1. ACCEPTABLE PRODUCT: VISTA WFP157, OR EQUIVALENT 2. ALUMINIUM ENDCAP: TOP/BOTTOM 3. SIGN UPPER PORTION: .1 LETTER/SYMBOLS: BLACK TACTILE "ROOM TITLE" .2 SIZE: 216MM W X 144 MM H .3 SLIDER: "OCCUPIED/VACANT" .4 FONT "ROOM TITLE": HELVETICA CONDENSED BOLD .5 FONT "OCCUPIED/VACANT": HELVETICA NORMAL CAPS 5. MATERIAL: WHITE GRAVOGRAPH 4. SEPARATOR STRIP: .1 RED GRAVOGRAPH - 216MM W X 4.8MM H 5. SIGN LOWER PORTION: .1 SIZE: 216 MM X 66.5MM H .2 COLOUR/MATERIAL: 29900 SILVERY/GRAY GRAVOGRAPH .3 BLACK TACTILE ROOM NUMBER WITH .4 CLEAR BRAILLE ROOM NUMBER BELOW .5 FONT: HELEVETICA NARROW BOLD 6. MOUNTING: MECHANICALLY FASTENED
04	TYPE 4		WASHROOM SIGNAGE	1. ACCEPTABLE PRODUCT: VISTA WFP157, OR EQUIVALENT 2. ALUMINIUM ENDCAP: TOP/BOTTOM 3. SIGN UPPER PORTION: .1 LETTER/SYMBOLS: BLACK TACTILE "CUSTOM ICONS" .2 SIZE: 216MM W X 144 MM H .3 MATERIAL: WHITE GRAVOGRAPH 4. SEPARATOR STRIP: .1 RED GRAVOGRAPH - 216MM W X 4.8MM H 5. SIGN LOWER PORTION: .1 SIZE: 216 MM X 66.5MM H .2 COLOUR/MATERIAL: 29900 SILVERY/GRAY GRAVOGRAPH .3 BLACK TACTILE ROOM NUMBER WITH .4 CLEAR BRAILLE ROOM NUMBER BELOW .5 FONT: HELEVETICA NARROW BOLD 6. MOUNTING: MECHANICALLY FASTENED
4A	TYPE 4A		ACCESSIBLE WASHROOM SIGNAGE	1. ACCEPTABLE PRODUCT: VISTA WFP157, OR EQUIVALENT 2. ALUMINIUM ENDCAP: TOP/BOTTOM 3. SIGN UPPER PORTION: .1 LETTER/SYMBOLS: BLACK TACTILE "CUSTOM ICONS" .2 SIZE: 216MM W X 144 MM H .3 MATERIAL: WHITE GRAVOGRAPH 4. SEPARATOR STRIP: .1 RED GRAVOGRAPH - 216MM W X 4.8MM H 5. SIGN LOWER PORTION: .1 SIZE: 216 MM X 66.5MM H .2 COLOUR/MATERIAL: 29900 SILVERY/GRAY GRAVOGRAPH .3 BLACK TACTILE ROOM NUMBER WITH .4 CLEAR BRAILLE ROOM NUMBER BELOW .5 FONT: HELEVETICA NARROW BOLD 6. MOUNTING: MECHANICALLY FASTENED
4B	TYPE 4B		ACCESSIBLE WASHROOM SIGNAGE	ENGRAVED SIGNAGE: 1. SYMBOLS: BLACK ENGRAVED 2. MATERIAL: BRUSHED SILVER PLASTIC/LAMACOID WITH BEVELLED EDGES 3. SIZE: 200MM W X 200MM H 4. MOUNTING: DS TAP ON SIGN BACK TO DOOR SURFACE.
05	TYPE 5		DIRECTORY WITH LIFE SAFETY PLANS	1. ACCEPTABLE PRODUCT: VISTA WFP145, OR EQUIVALENT 2. ALUMINIUM ENDCAP: TOP/BOTTOM 3. SIGN FORMAT: .1 FULL COLOUR PRINTED PAPER INSERT: 600MM W X 600MM H PRINTED ON HEAVY POSTER STOCK .2 COVER: CLEAR NON-GLARE PLEXI - SIZED TO SUIT .3 BACKGROUND OF BOTTOM TEXT SECTION TO MATCH 29900 SILVER/GRAY GRAVOGRAPH 4. PRINTED INSERT: REFER TO LIFE SAFETY PLAN GUIDELINES 5. MOUNTING: MECHANICALLY FASTENED 6. CONSULTANT TO PREPARE LIFE SAFETY PLANS AND SUBMIT TO CONTRACTOR FOR INCLUSION IN THE SHOP DRAWING PACKAGE.
06	TYPE 6		SUB-DIRECTORY WITH LIFE SAFETY PLANS	1. ACCEPTABLE MANUFACTURER: VISTA WFP142, OR EQUIVALENT 2. ALUMINIUM ENDCAP: TOP/BOTTOM 3. SIGN FORMAT: .1 FULL COLOUR PRINTED PAPER INSERT: 600MM W X 460MM H PRINTED ON HEAVY POSTER STOCK .2 COVER: CLEAR NON-GLARE PLEXI - SIZED TO SUIT .3 BACKGROUND OF BOTTOM TEXT SECTION TO MATCH 29900 SILVER/GRAY GRAVOGRAPH 4. PRINTED INSERT: REFER TO LIFE SAFETY PLAN GUIDELINES 5. MOUNTING: MECHANICALLY FASTENED 6. CONSULTANT TO PREPARE LIFE SAFETY PLANS AND SUBMIT TO CONTRACTOR FOR INCLUSION IN THE SHOP DRAWING PACKAGE.


SIGN TYPE LEGEND				
SYMBOL	TYPE	IMAGE	DESCRIPTION	SPECIFICATION
07	TYPE 7		LIFE SAFETY PLANS	1. ACCEPTABLE MANUFACTURER: VISTA WFP142, OR EQUIVALENT 2. ALUMINIUM ENDCAP: TOP/BOTTOM 3. SIGN FORMAT: .1 FULL COLOUR PRINTED PAPER INSERT: 600MM W X 460MM H PRINTED ON HEAVY POSTER STOCK .2 COVER: CLEAR NON-GLARE PLEXI - SIZED TO SUIT .3 BACKGROUND OF BOTTOM TEXT SECTION TO MATCH 29900 SILVER/GRAY GRAVOGRAPH 4. PRINTED INSERT: REFER TO LIFE SAFETY PLAN GUIDELINES 5. MOUNTING: MECHANICALLY FASTENED 6. CONSULTANT TO PREPARE LIFE SAFETY PLANS AND SUBMIT TO CONTRACTOR FOR INCLUSION IN THE SHOP DRAWING PACKAGE.
08	TYPE 8		ELEVATOR SIGNAGE	1. ACCEPTABLE MANUFACTURER: VISTA WFP111, OR EQUIVALENT 2. ALUMINIUM ENDCAP: TOP/BOTTOM 3. 2X SINGLE SIDED CONVEX SIGNS MOUNTED BACK TO BACK ON BLACK METAL CORRIDOR BRACKET. 4. SIGN FORMAT: .1 LETTER/SYMBOLS: BLACK VINYL "CUSTOM ICONS" .2 SIZE: 150MM W X 225 MM H .3 MATERIAL: 29900 SILVER/GRAY GRAVOGRAPH 5. MOUNTING: MECHANICALLY FASTENED
09	TYPE 9		STAIR SIGNAGE	1. ACCEPTABLE PRODUCT: VISTA WFP157, OR EQUIVALENT 2. ALUMINIUM ENDCAP: TOP/BOTTOM 3. SIGN INSERT: .1 LETTER/SYMBOLS: BLACK TACTILE "CUSTOM GRAPHICS" .2 MATERIAL: 29900 SILVER/GRAY GRAVOGRAPH 4. MOUNTING: MECHANICALLY FASTENED 5. ARROW DIRECTION MUST BE COORDINATED WITH PLACEMENT OF SIGN AND SPECIFIC LOCATION
10	TYPE 10		DOOR TAGS	ENGRAVED SIGNAGE: 1. LETTERING/SYMBOLS: BLACK ENGRAVED 2. MATERIAL: BRUSHED SILVER PLASTIC/LAMACOID WITH BEVELLED EDGES 3. FONT: HELVETICA NARROW BOLD 4. MOUNTING: DS TAP ON SIGN BACK TO TOP RIGHT CORNER OF DOOR FRAME. 5. DOOR NUMBER TO BE AS LABELLED ON SIGNAGE PLANS.
11	TYPE 11		EMERGENCY PROCEDURES	PRINTED SIGNAGE: 1. LETTERING/SYMBOLS: DIGITAL PRINT WITH MATTE UV LAMINATE 2. SIZE: 150MM W X 230MM H 3. MATERIAL: 3MM ALUPANEL WITH ROUNDED CORNERS 4. FONT AND TEXT: TO BE PROVIDED BY OWNER PRIOR TO SUBMISSION OF SHOP DRAWINGS. 5. MOUNTING: DS TAP ON SIGN BACK
12	TYPE 12		NO SMOKING SIGNAGE	PRINTED VINYL: 1. LETTERING/SYMBOLS: DIGITAL PRINT WITH MATTE UV STABLE INK 2. SIZE: 150MM W X 230MM H 3. MATERIAL: ADHESIVE BACK VINYL DECAL FOR APPLICATION TO GLAZING INTERIOR 4. FONT AND TEXT: TO BE PROVIDED BY OWNER PRIOR TO SUBMISSION OF SHOP DRAWINGS.
B	BEACON		LOCATION BEACONS	1. OWNER SUPPLIED, CONTRACTOR INSTALLED. 2. MOUNTING: MECHANICALLY FASTENED AS PER MANUFACTURER'S INSTRUCTIONS.
QR	QR BLAZE		LOCATION QR CODES	1. OWNER SUPPLIED AND INSTALLED (N.I.C.) 2. MOUNTING: SELF ADHESIVE STICKERS TO DOOR/WALL SURFACE.

GENERAL NOTES:


- ALL SIGNS TO BE CONVEX STYLE UNLESS OTHERWISE NOTED.
- ALL SIGNS ARE TO BE SUPPLIED AND INSTALLED BY THE CONTRACTOR, UNLESS OTHERWISE NOTED. SIGNAGE TO BE SUPPLIED COMPLETE WITH ALL MOUNTING HARDWARE AS REQUIRED FOR EACH SUBSTRATE AND AS RECOMMENDED FOR THE SUBSTRATE BY MANUFACTURER.
- ALL SIGNAGE TO BE SINGLE SIDED UNLESS OTHERWISE NOTED.
- ALL MOUNTED HARDWARE TO BE CONCEALED UNLESS OTHERWISE NOTED.
- ALL SIGNAGE TO BE MOUNTED ON LATCH SIDE OF THE DOOR UNLESS OTHERWISE NOTED. NOTIFY CONSULTANT OF ALL SPACE AND/OR MOUNTING ISSUES PRIOR TO INSTALLATION.
- CONTRACTOR TO SUBMIT SHOP DRAWING PACKAGE IN ACCORDANCE WITH SPECIFICATIONS AND IS TO INCLUDE:
 - SIGNAGE SCHEDULE INDICATING SIZE, TYPE, MOUNTING, PRINT INSERTS, SYMBOLS AND GRAPHICS OF ALL SIGNS.
 - SIGNAGE PLAN INDICATING MOUNTING LOCATIONS OF ALL SIGNS.
 - SIGNAGE ELEVATIONS INDICATING MOUNTING LOCATIONS OF ALL SIGNS.
 - ONE (1) SAMPLE COMPLETE WITH PRINTED INSERT FOR APPROVAL OF COLOUR, TYPE, BRAILLE AND GRAPHICS OF SIGNAGE.
- ALL SIGNAGE NAMES AND GRAPHICS TO BE COORDINATED WITH THE UNIVERSITY PRIOR TO SUBMITTAL OF SHOP DRAWINGS. CONTRACTOR TO INCLUDE FOR CUSTOM NAMES AND GRAPHICS FOR ALL SIGNAGE.
- CONSULTANT TO PREPARE LIFE SAFETY PLANS AND SUBMIT TO CONTRACTOR FOR INCLUSION IN THE SHOP DRAWING PACKAGE.
- ALL SIGNAGE BRAILLE TO BE GRADE 2.
- TEXT VISIBILITY TO FOLLOW THE FOLLOWING CHART UNLESS OTHERWISE NOTED.

TEXT VISIBILITY CHART		
MAXIMUM READABLE DISTANCE (M)	READABLE DISTANCE FOR MAXIMUM IMPACT (M)	LETTER HEIGHT (MM)
30.5	9.1	75
45.7	12.2	100
60.9	18.3	150
106.7	24.4	200
121.9	27.4	225
137.2	30.5	250


- UNIVERSITY STANDARD COLOURS ARE AS FOLLOWS:
- PANTONE COATED PAPER: BLACK, RED (200C); GOLD (123C OR 873C METALLIC); BLUE (549C)
- PANTONE (UNCOATED PAPER - BLACK; RED (192U); GOLD (115U); BLUE (549U)
- PROCESS - BLACK (0C, 0M, 0Y, 100K); RED (0C, 100M, 65Y, 15K); GOLD (0C, 30M, 95Y, 0K); BLUE (52C, 6M, 0Y, 25K)
- RGB COLOURS - BLACK (0.0,0); RED (153.0,0); GOLD (255.204,0); BLUE (102.153,204.0)
- HEXADECIMAL COLOURS - BLACK (#000000); RED (#FF0000); GOLD (#FFCC00); BLUE (#6699CC)
- UNIVERSITY LOGOS TO BE PROVIDED TO THE CONTRACTOR BY THE OWNER PRIOR TO SUBMISSION OF SHOP DRAWINGS FOR USE IN SIGNAGE.
- ALL SIGNAGE MUST FOLLOW UNIVERSITY LINE TYPE AND DESIGN STANDARDS.
- QR BLAZES AND BEACONS TO BE SUPPLIED AND INSTALLED BY THE UNIVERSITY BY BLINDSQUARE. CONTACT AS FOLLOWS:
ROB NEVIN
U-R-ABLE
ROB@U-R-ABLE.COM

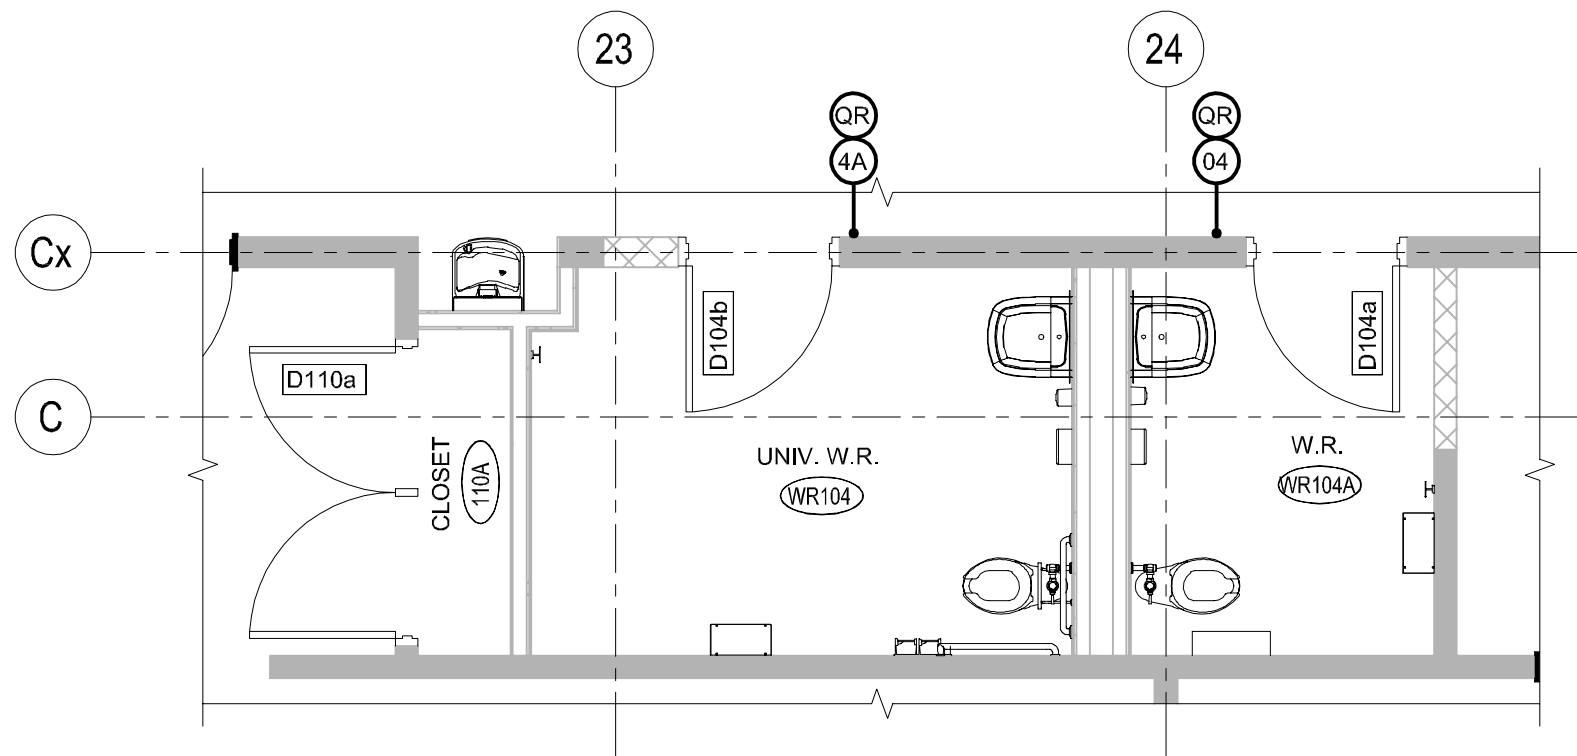

1 PARTIAL SIGNAGE PLAN - WING C
ID12 SCALE: 1:25

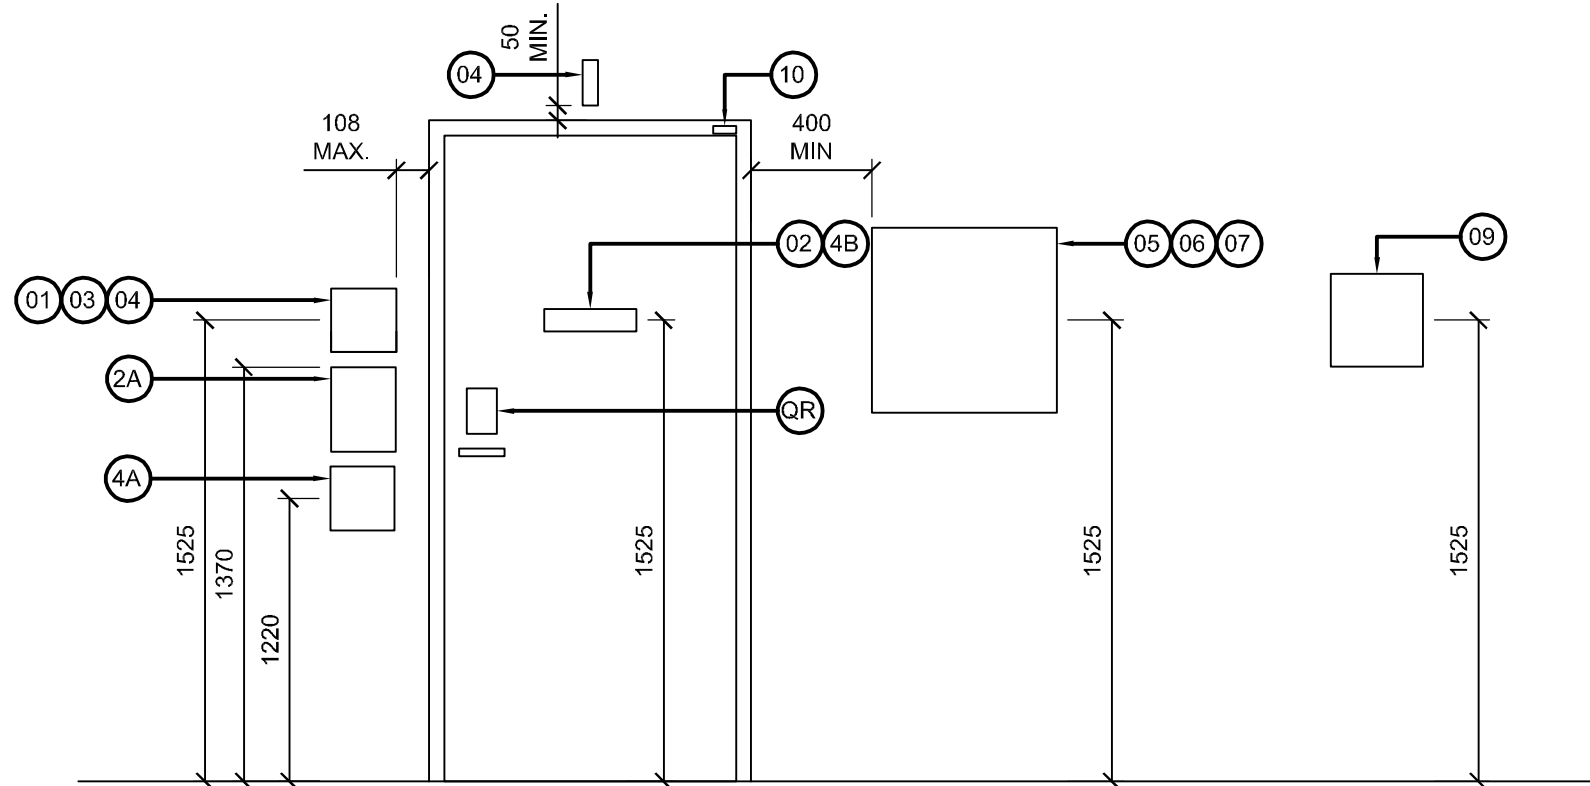

2 TYPICAL SIGNAGE ELEVATIONS
ID12 SCALE: 1:25

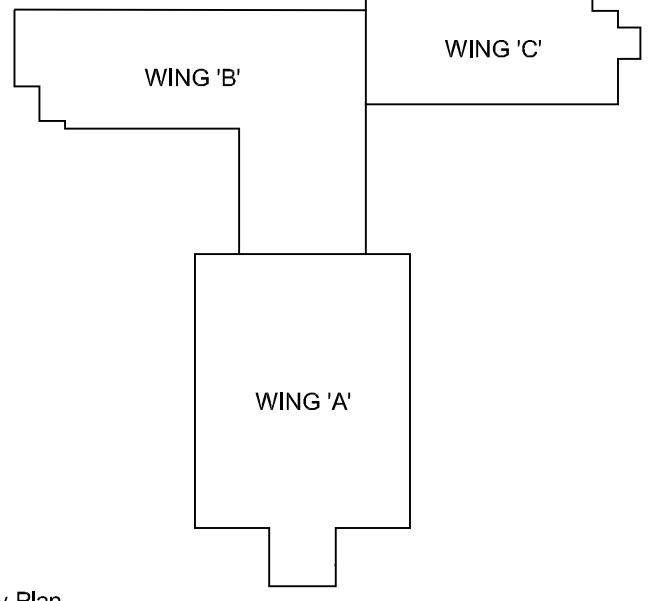

Key Plan

DO NOT SCALE DRAWINGS:



Contractors must check and verify all site conditions. Notify the Owner's Representative in writing before proceeding with the work if discrepancies are evident between the drawings and the site condition. No extras to the contract will be allowed if discrepancies were evident prior to start of work.

UNEXPECTED DISCOVERY OF ASBESTOS:

Where a friable material is discovered during construction, renovations and/or demolition, and it is suspected to contain asbestos, the Contractor must stop all work that may disturb the material. The Contractor shall advise the Owner of the discovery and await instructions from the owner.

A = Detail number
B = Drawing number where detailed

1	ISSUED FOR CONVENIENCE	TA	APR 12, 2019
0	ISSUED FOR ADDENDUM NO. 5	TA	DEC 7, 2018
NO.	ISSUED	BY	DATE

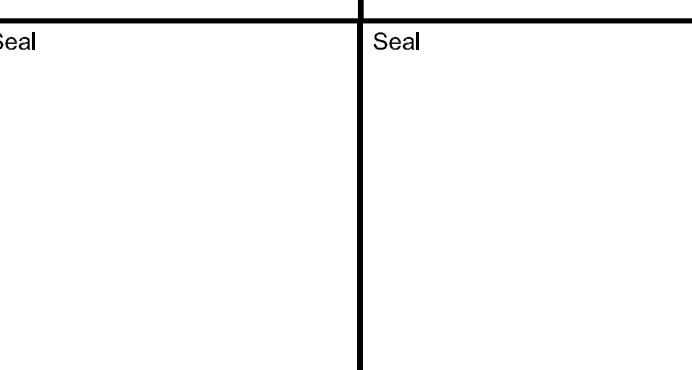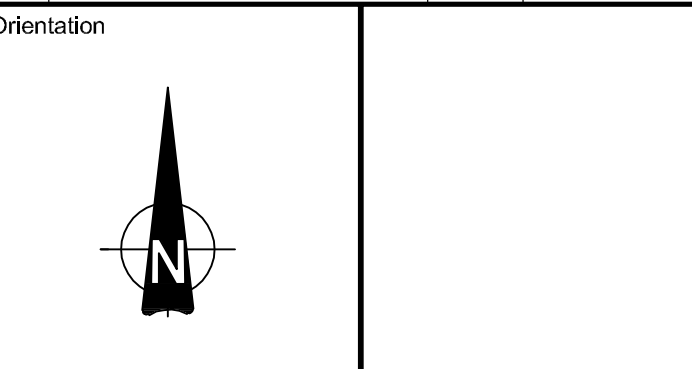

UNIVERSITY OF GUELPH
Design, Engineering & Construction
Physical Resources
Guelph, Ontario, N1G 2W1

Consultant www.jrichards.ca

J.L. Richards
ENGINEERS · ARCHITECTS · PLANNERS

Project
**BUILDING #046
RENOVATIONS**

Drawing Title
**ARCHITECTURAL
SIGNAGE PLAN, LEGEND
AND DETAIL**
Project No.
504034

Location
**UNIVERSITY OF GUELPH
BUILDING #046**

Scale AS NOTED	Date APR 12, 2019
Drawn by DCJ	Drawing No. ID12
Checked By TA	
Approved By RPC	
JLR # 27915	
Cad File No. ----	