

CLIENT  
**CITY OF TORONTO**  
  
 Corporate Real Estate Management  
 Project Management Office  
 Metro Hall Toronto, ON  
 M5V 3C6


**COPYRIGHT**  
 This drawing has been prepared solely for the intended use. If any reproduction or distribution for any purpose other than authorized by IBI Group is forbidden. Written dimensions shall have precedence over scaled dimensions. Contractors shall verify and be responsible for all dimensions and conditions on the job, and IBI Group shall be informed of any variations from the dimensions and conditions shown on the drawing. Shop drawings shall be submitted to IBI Group for general conformance before proceeding with fabrication.

**IBI Group Professional Services (Canada) Inc.**  
 is a member of the IBI Group of companies

ISSUES		
No.	DESCRIPTION	DATE
0	ISSUED FOR CONSTRUCTION	2021-10-19

ELECTRICAL DRAWING LIST	
Sheet Number	Sheet Name
E0000	DRAWING LIST
E1101	ELECTRICAL DEMOLITION PLAN 1ST FLOOR
E2102	POWER & SYSTEMS PLAN BASEMENT & 1ST FLOOR

CONSULTANTS

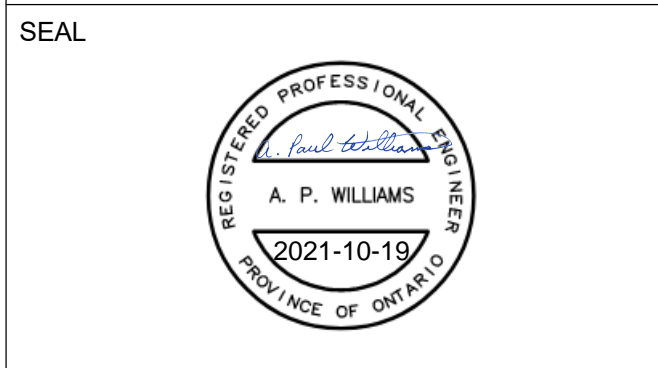

PRIME CONSULTANT  

**IBI GROUP**  
 175 Galaxy Blvd, Unit 100  
 Toronto, ON M9W 0C9, Canada  
 Tel: 416 679 1930 fax 416 675 4620  
 ibigroup.com

PROJECT TITLE  
**CITY OF TORONTO  
 ACCESSIBILITY UPGRADES**

PROJECT ADDRESS  
**FIRE HALL NO. 143  
 1009 SHEPPARD AVE  
 WEST**

PROJECT NO:  
 9119- 19- 0162 / IBI 122260

DRAWN BY: <b>M. BOJIC</b>	CHECKED BY: <b>P. WILLIAMS</b>
PROJECT MGR: <b>F. BOLOURIAN</b>	APPROVED BY: <b>P. WILLIAMS</b>

SHEET TITLE  
**DRAWING LIST**

SHEET NUMBER <b>G08-008-E0000</b>	ISSUE <b>0</b>
--------------------------------------	-------------------

2021-10-20 1:50:40 PM




C:\Users\mihajlo.bojic\Documents\REVIT\2020\122260-TAU-a-b-1008\HPRD-E-R20\_mihajlo.bojic.rvt

**COPYRIGHT**  
 This drawing has been prepared solely for the intended use. Any reproduction or distribution for any purpose other than authorized by IBI Group is forbidden. Written dimensions shall have precedence over scaled dimensions. Contractors shall verify and be responsible for all dimensions and conditions on the job, and IBI Group shall be informed of any variations from the dimensions and conditions shown on the drawing. Shop drawings shall be submitted to IBI Group for general conformance before proceeding with fabrication.

**IBI Group Professional Services (Canada) Inc.**  
 is a member of the IBI Group of companies

ISSUES		
No.	DESCRIPTION	DATE
0	ISSUED FOR CONSTRUCTION	2021-10-19

CONSULTANTS

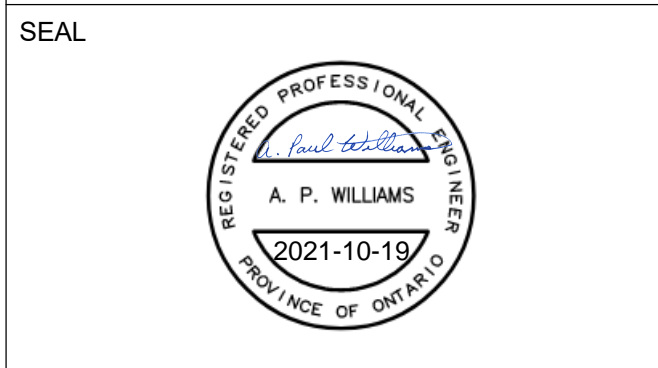

PRIME CONSULTANT  
 **IBI GROUP**  
 175 Galaxy Blvd, Unit 100  
 Toronto, ON M9W 0C9, Canada  
 Tel: 416 679 1930 Fax: 416 675 4620  
 ibigroup.com

PROJECT TITLE  
**CITY OF TORONTO  
 ACCESSIBILITY UPGRADES**


PROJECT ADDRESS  
**FIRE HALL NO. 143  
 1009 SHEPPARD AVE  
 WEST**

PROJECT NO:  
 9119- 19- 0162 / IBI 122260


DRAWN BY: <b>M. BOJIC</b>	CHECKED BY: <b>P. WILLIAMS</b>
PROJECT MGR: <b>F. BOLOURIAN</b>	APPROVED BY: <b>P. WILLIAMS</b>



SHEET TITLE  
**ELECTRICAL  
 DEMOLITION PLAN 1ST  
 FLOOR**

SHEET NUMBER <b>G08-008-E1101</b>	ISSUE <b>0</b>
--------------------------------------	-------------------

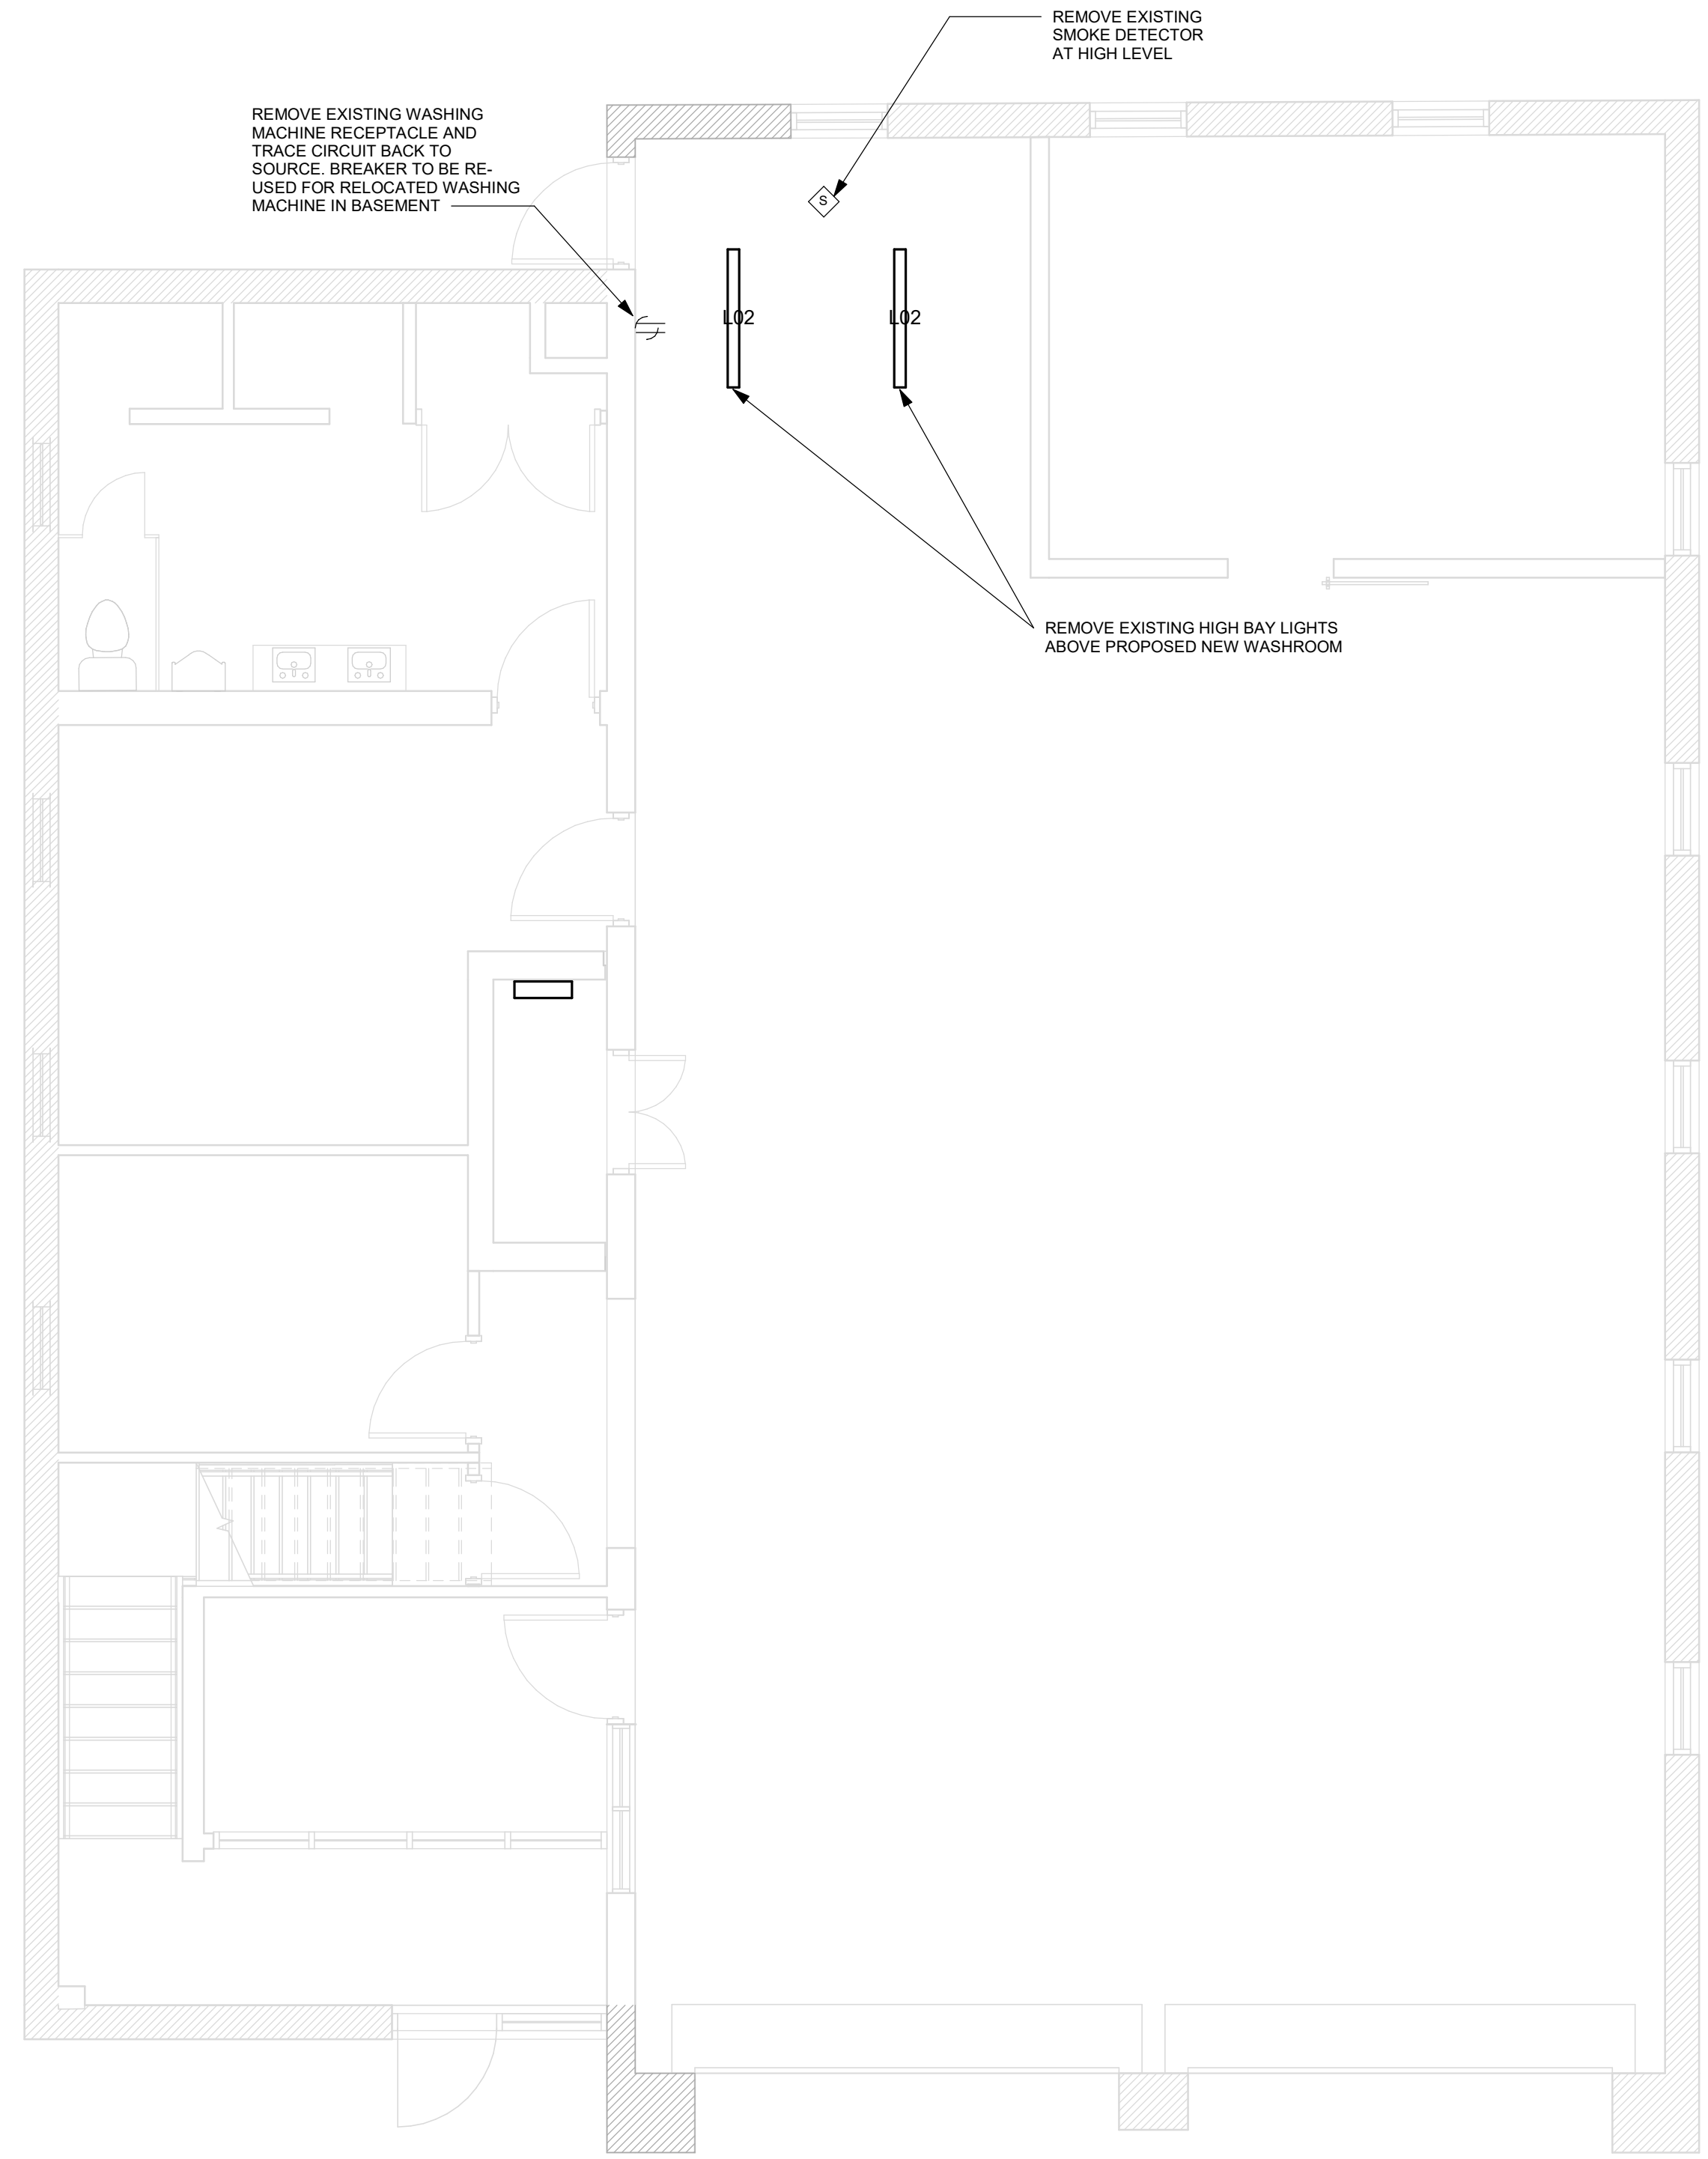

**1 FIRST FLOOR DEMOLITION PLAN**  
 E1101 Scale: 1 : 50

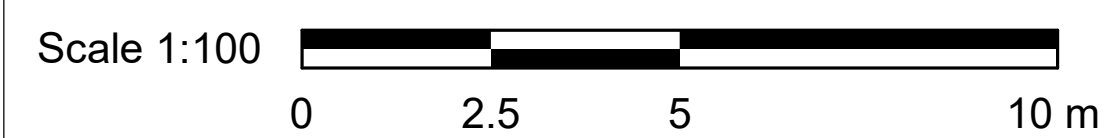

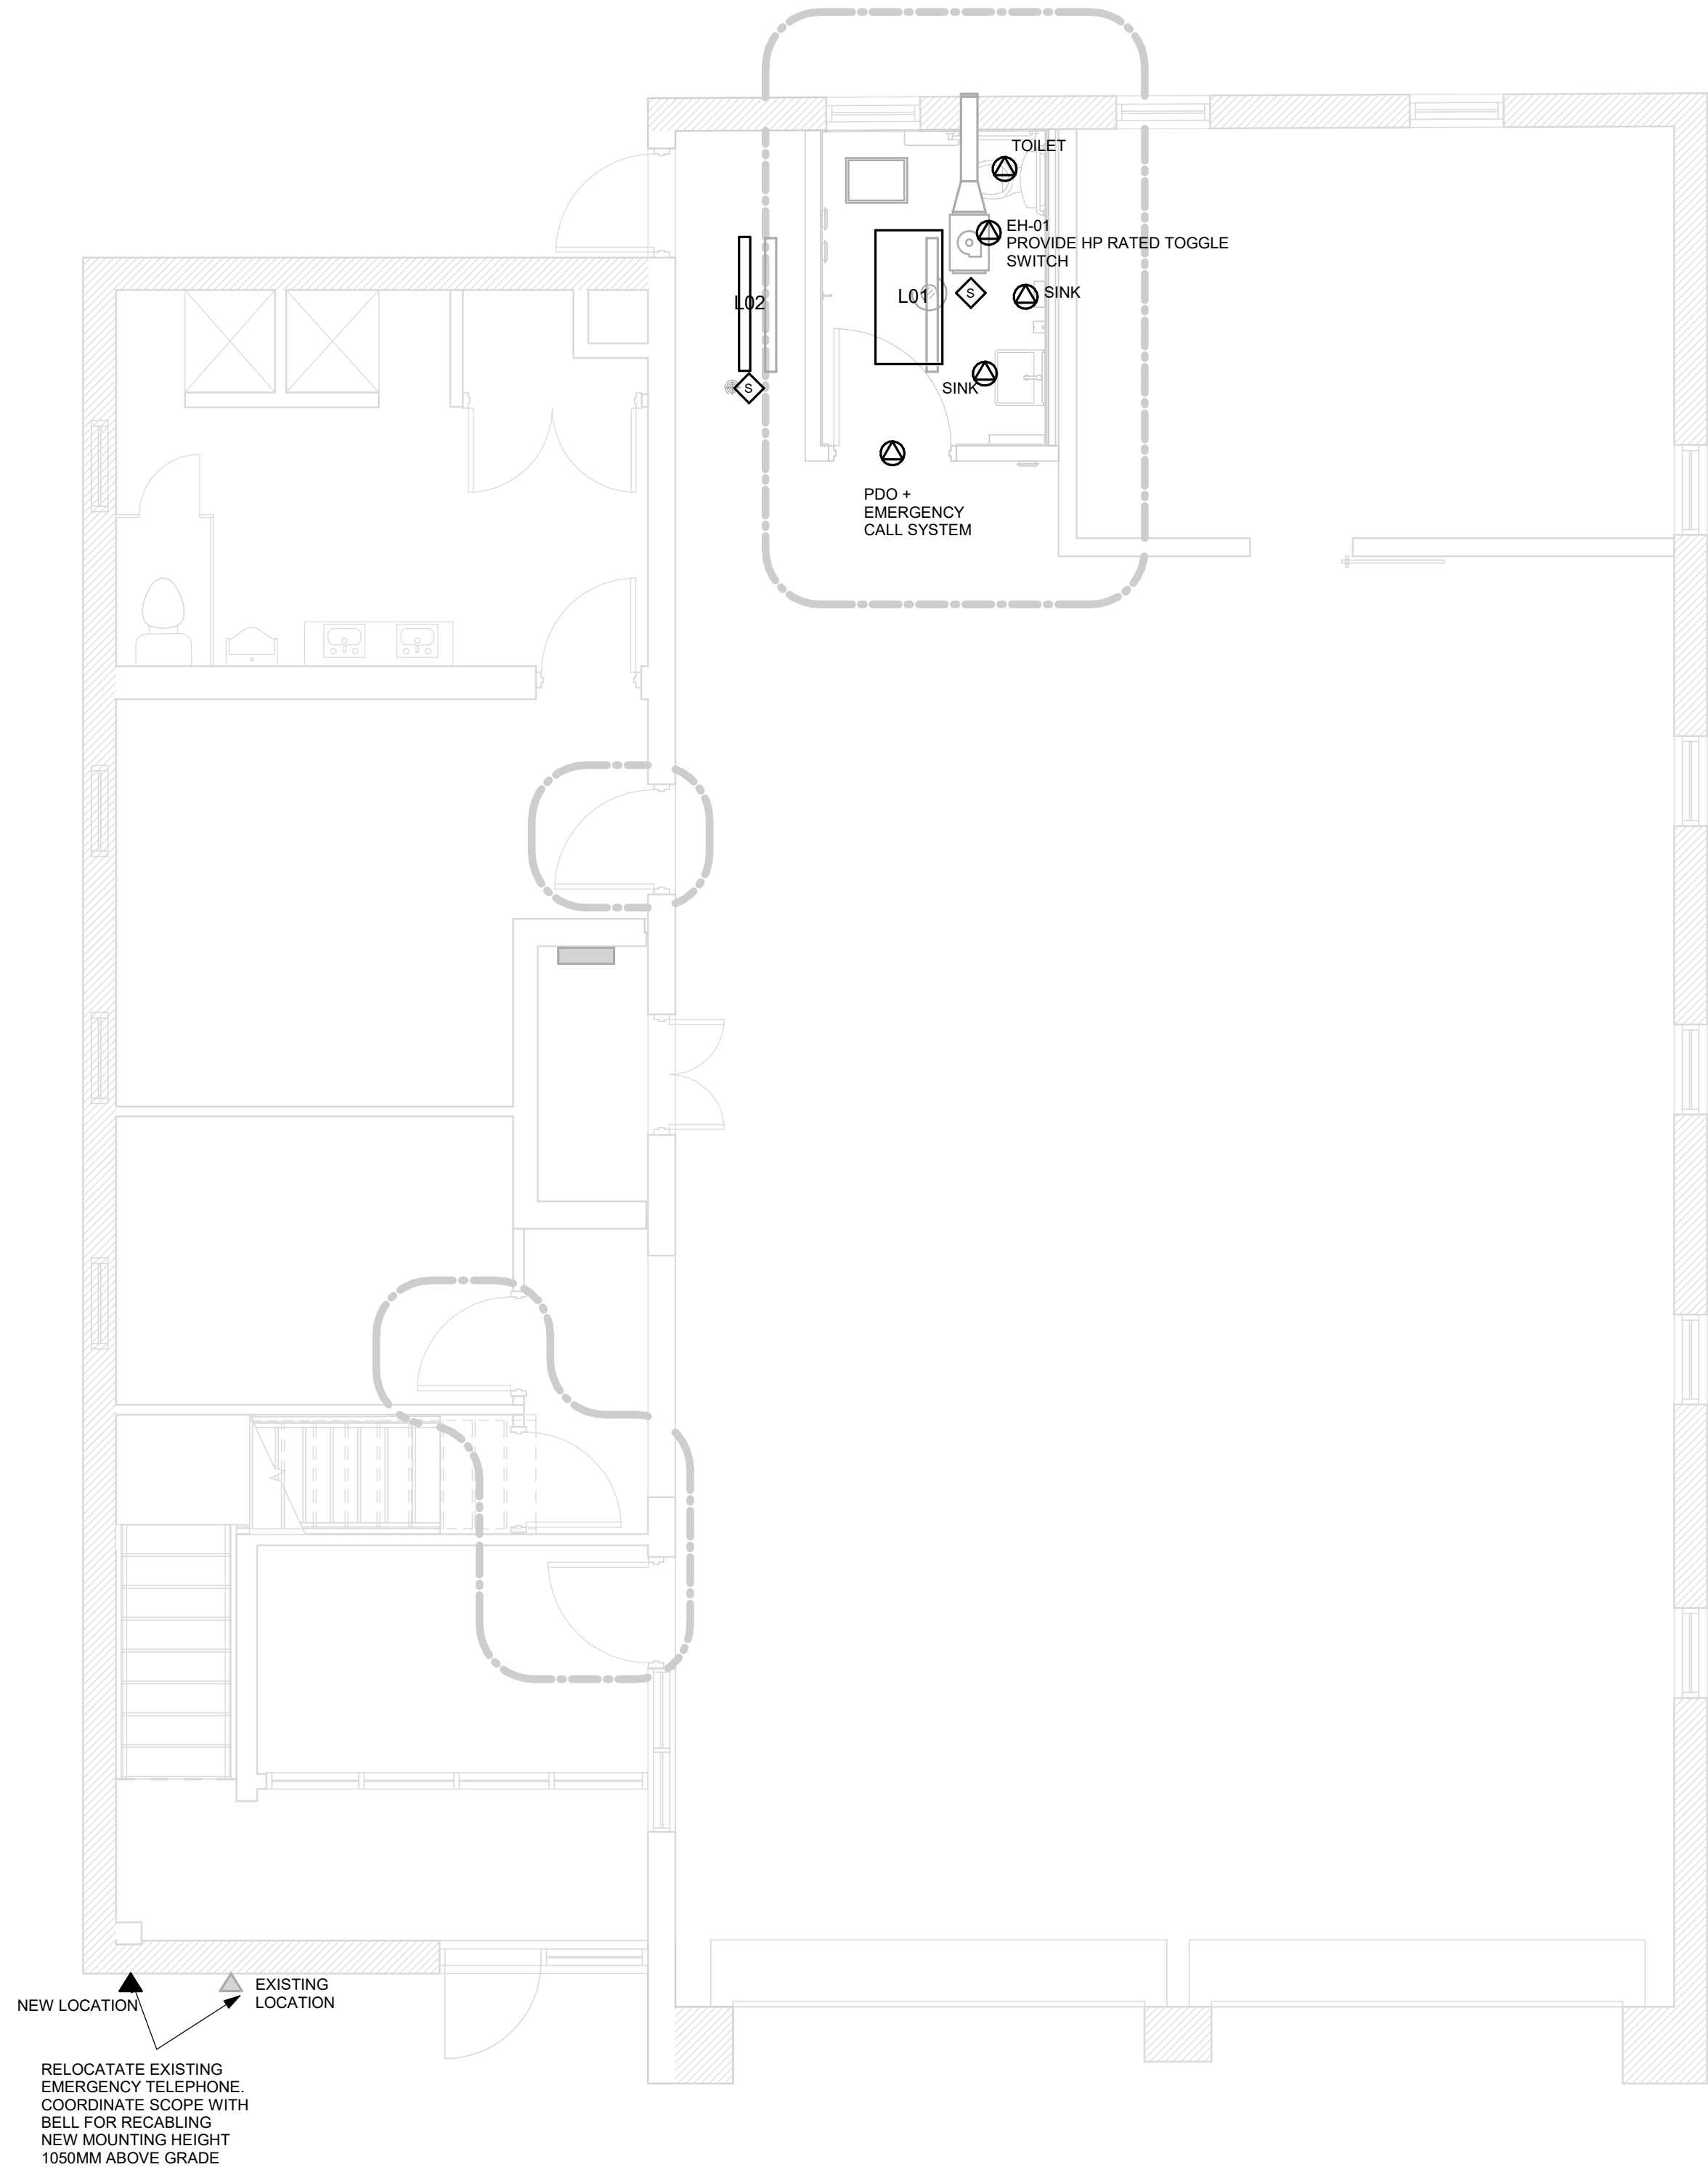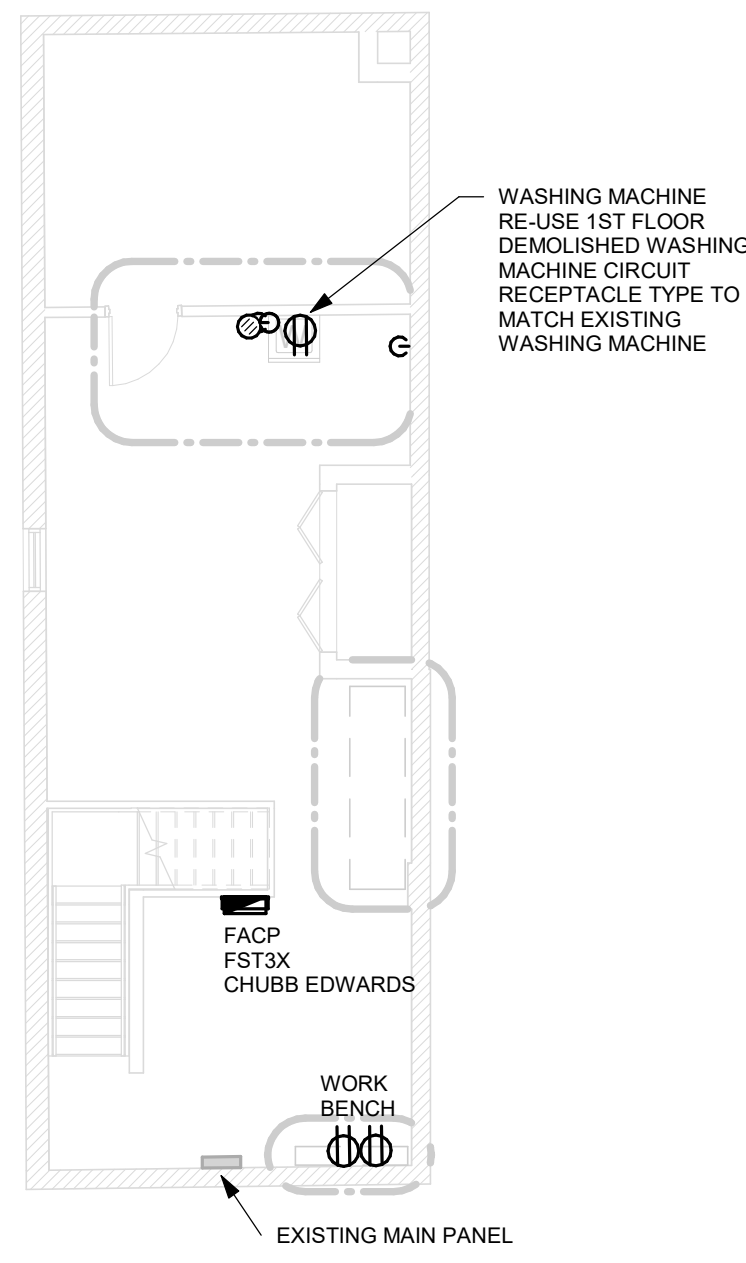

**2 BASEMENT POWER & SYSTEMS PLAN**  
E2102 Scale: 1 : 100

**1 FIRST FLOOR POWER & SYSTEMS PLAN**  
E2102 Scale: 1 : 50




2021-10-20 1:50:56 PM

CLIENT  
**CITY OF TORONTO**  
Corporate Real Estate Management  
Project Management Office  
Metro Hall Toronto, ON  
MSV 3C6

**COPYRIGHT**  
This drawing has been prepared solely for the intended use. No reproduction or distribution for any purpose other than authorized by IBI Group is forbidden. Written dimensions shall have precedence over scaled dimensions. Contractors shall verify and be responsible for all dimensions and conditions on the job, and IBI Group shall be informed of any variations from the dimensions and conditions shown on the drawing. Shop drawings shall be submitted to IBI Group for general conformance before proceeding with fabrication.  
**IBI Group Professional Services (Canada) Inc.**  
is a member of the IBI Group of companies

ISSUES		
No.	DESCRIPTION	DATE
0	ISSUED FOR CONSTRUCTION	2021-10-19

CONSULTANTS

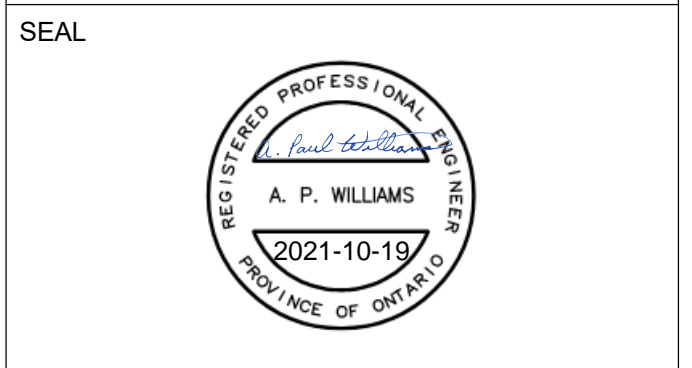

PRIME CONSULTANT  
**IBI GROUP**  
175 Galaxy Blvd, Unit 100  
Toronto, ON M9W 0C3, Canada  
Tel: 416 679 1930 Fax: 416 675 4620  
ibigroup.com

PROJECT TITLE  
**CITY OF TORONTO  
ACCESSIBILITY UPGRADES**

PROJECT ADDRESS  
**FIRE HALL NO. 143  
1009 SHEPPARD AVE  
WEST**

PROJECT NO:  
9119- 19- 0162 / IBI 122260

DRAWN BY: <b>M. BOJIC</b>	CHECKED BY: <b>P. WILLIAMS</b>
PROJECT MGR: <b>F. BOLOURIAN</b>	APPROVED BY: <b>P. WILLIAMS</b>

SHEET TITLE  
**POWER & SYSTEMS  
PLAN BASEMENT & 1ST  
FLOOR**

SHEET NUMBER <b>G08-008-E2102</b>	ISSUE <b>0</b>
--------------------------------------	-------------------

C:\Users\mhaljo.bojic\Documents\REVIT\2020\122260-TAU-A-B-1008SHPRD-E-R20\_mhaljo.bojic.rvt  
1/11  
SCALE CHECK