

 **EXSEN ENGINEERING LTD.**
CONSULTING ENGINEERS

1211-111 PACIFIC Ave.
TORONTO, ON
M6P 2P2

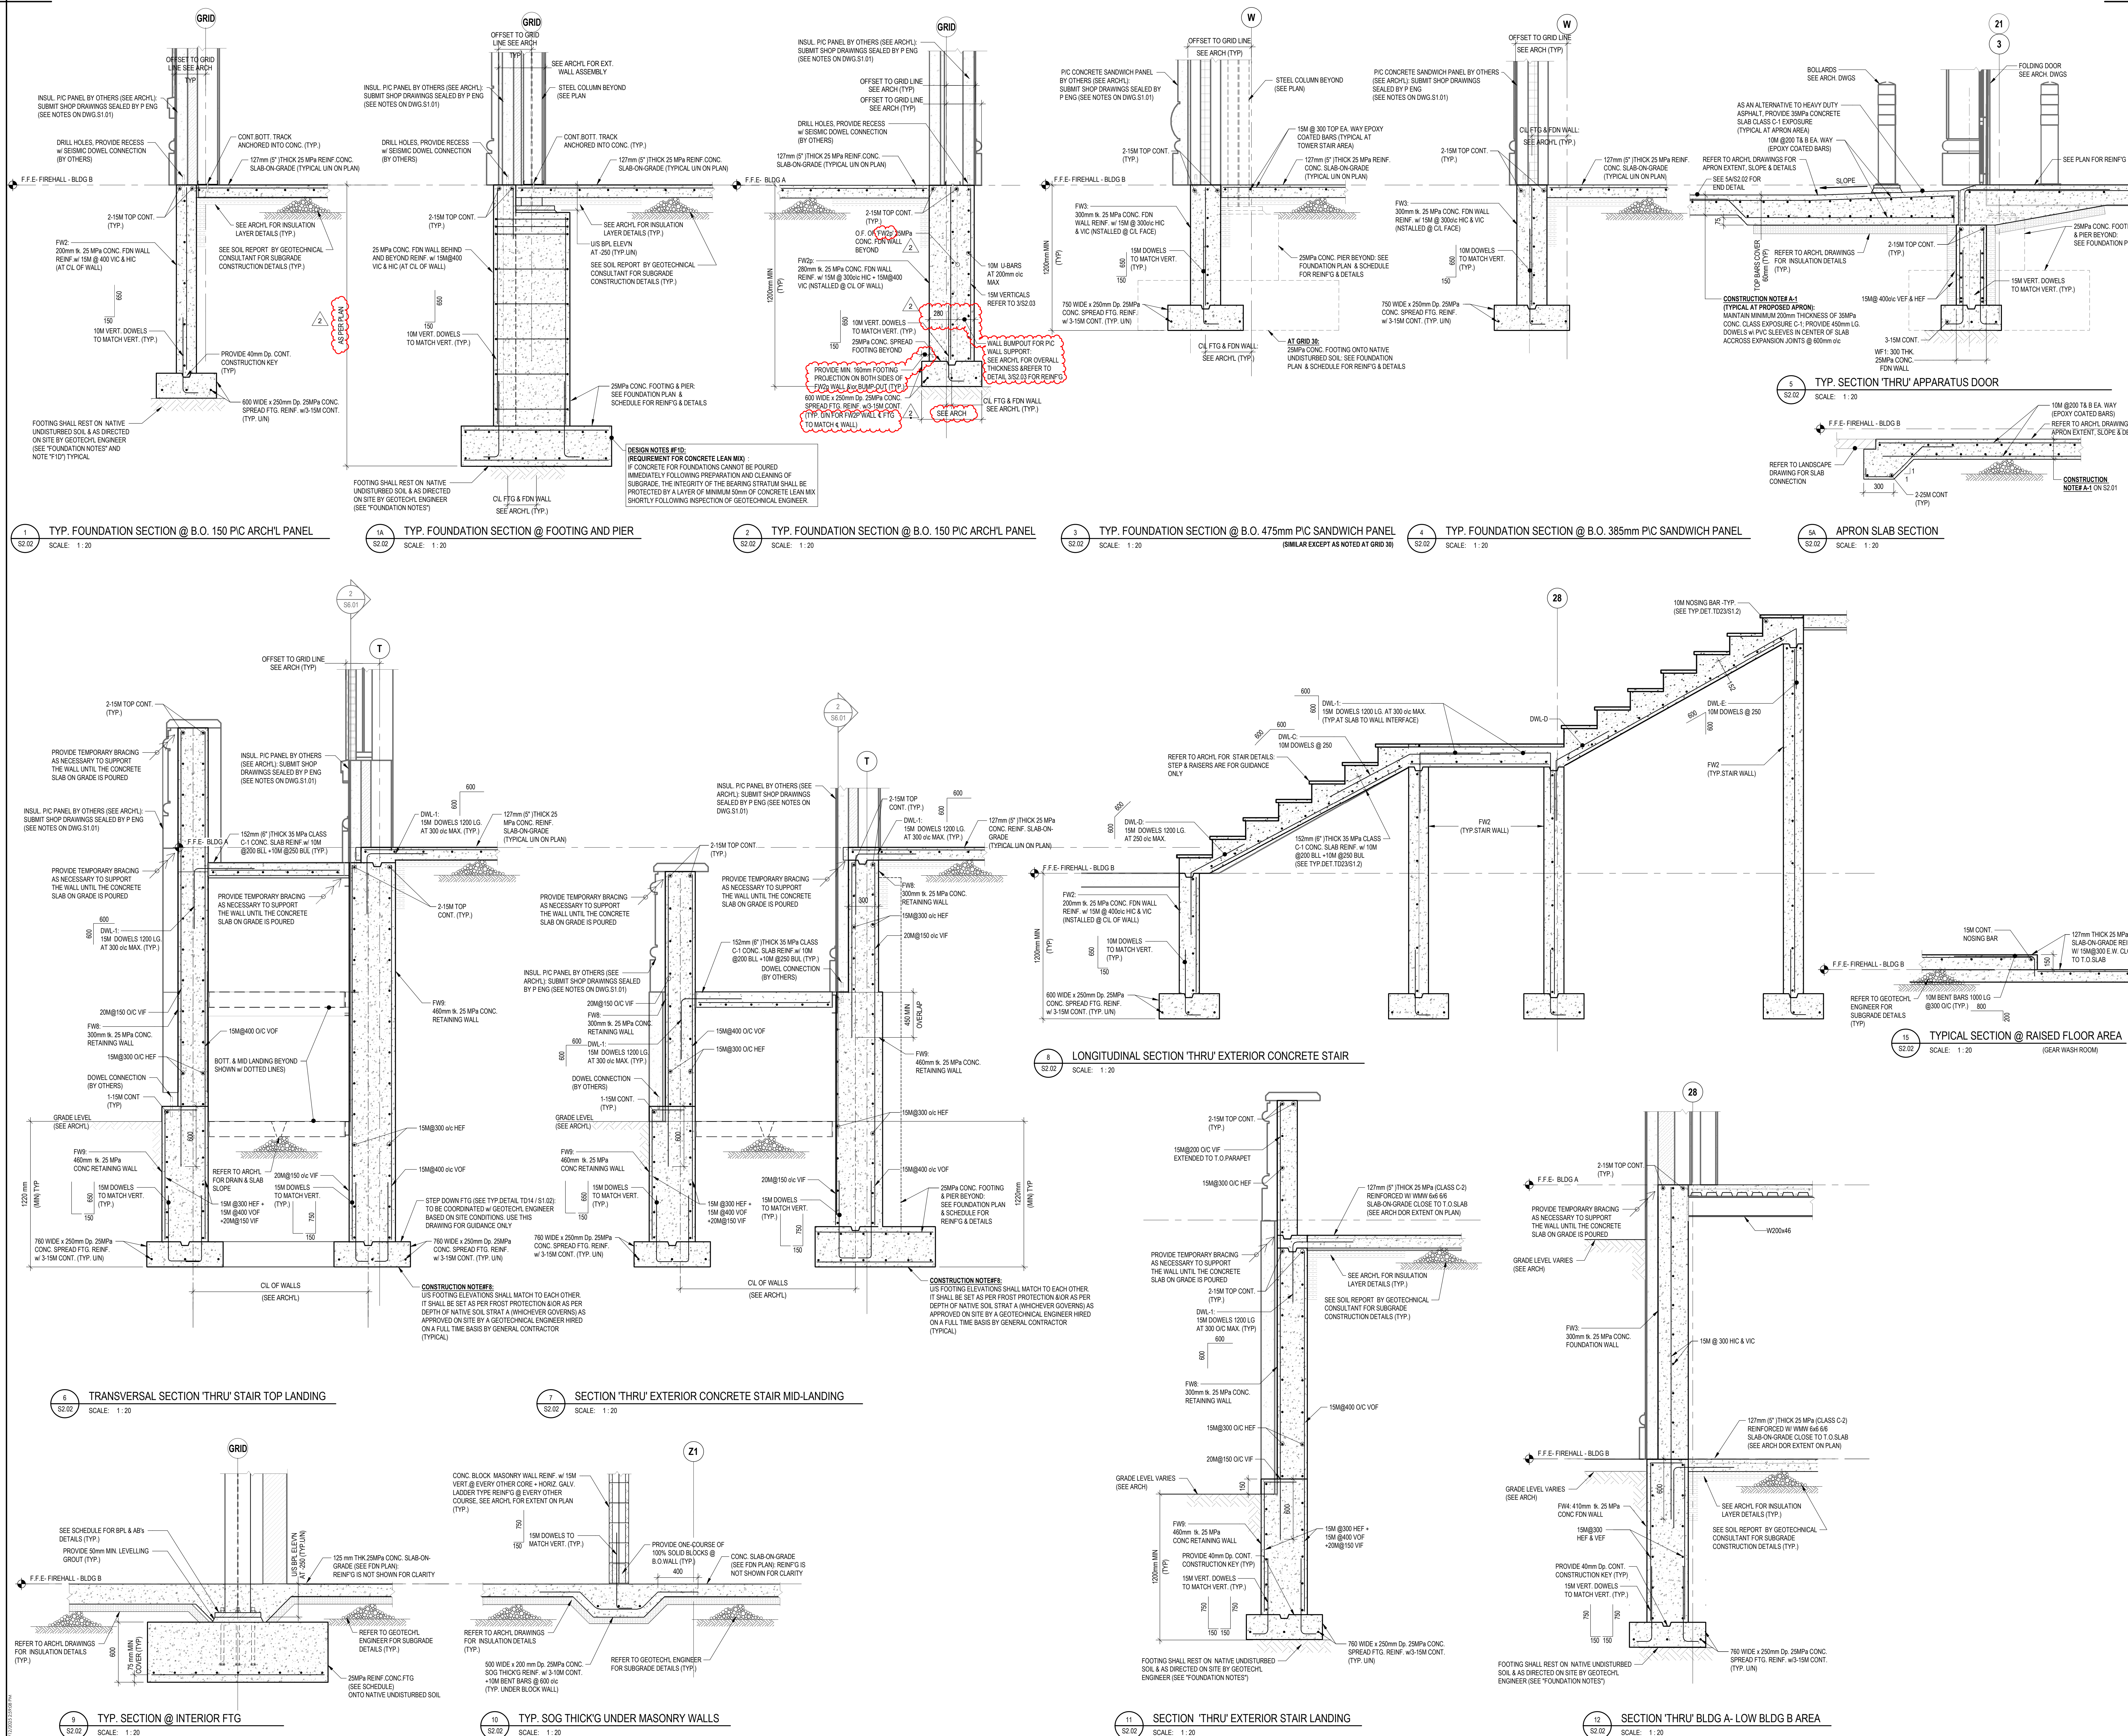
Ph. (416) 712-0970
exseneng11@gmail.com

202-8551 Weston Road
Woodbridge, ON L4L 9R4
P: (905) 856-2840
F: (905) 856-4912
info@alaimoarchitecture.com

Project
TOWN OF ORANGEVILLE
FIRE STATION PROJECT

1 : 100	Scale
Checker	Issued by
23000R	File No.
10.11.2023	Plot Date

THIS SYMBOL ON PLAN DENOTES APPROXIMATE LOCATION OF BOREHOLES, SOIL BEARING CAPACITY AT SLS AND ULS AT MINIMUM FOUNDED ELEVATION. THESE VALUES ARE IN ACCORDANCE WITH TABLE 4 OF SOIL REPORT# FE-P-22-12632 PREPARED BY FISHER ENGINEERING LTD. ON MAR. 20/25 AND SHALL BE VERIFIED ON SITE BY A GEOTECHNICAL ENGINEER HIRED BY G.C. PRIOR TO POUR CONCRETE FOR FOUNDATIONS.

[illegible]

alaimo architecture inc.

202-8551 Weston Road
Woodbridge, ON L4L 9R4
P: (905) 856-2840
F: (905) 856-4912
info@alaimoarchitecture.com

Drawing Title

FOUNDATION SECTIONS

Project
TOWN OF ORANGEVILLE
FIRE STATION PROJECT

10 COMMERCE ROAD
ORANGEVILLE, ON L9W 1P8

1 : 20	Scale
Checker	Issued by
23000R	File No.
10.11.2023	Plot Date

