

- NOTES:
1. PROVIDE AUTOMATIC DOOR OPERATOR AS SHOWN ON PLAN. REFER TO ARCHITECTURAL PLANS FOR LOCATION OF PUSH BUTTONS. PROVIDE ROUGH IN AND CABLING FROM DOOR OPERATOR TO PUSH BUTTONS.

CLIENT
CITY OF TORONTO
Corporate Real Estate Management
Project Management Office
Metro Hall Toronto, ON
M5V 3C6

COPYRIGHT
This drawing has been prepared solely for the intended use, thus any reproduction or distribution for any purpose other than authorized by Arcadis is prohibited. Written dimensions shall have precedence over scaled dimensions. Contractors shall verify and be responsible for all dimensions and conditions on the job, and Arcadis shall be informed of any variations from the dimensions and conditions shown on the drawing. Shop drawings shall be submitted by Arcadis for general conformance before proceeding with fabrication.

Arcadis Professional Services (Canada) Inc.

| ISSUES | | |
|--------|----------------|------------|
| No. | DESCRIPTION | DATE |
| A | 75% SUBMISSION | 2025-03-21 |
| B | PERMIT | 2025-08-11 |
| C | TENDER | 2025-09-02 |
| D | ADDENDUM 2 | 2025-09-11 |

CONSULTANTS

SEAL

PRIME CONSULTANT



175 Galaxy Blvd,
Toronto, ON M9W 0C9, Canada
tel 416 679 1930
www.arcadis.com

PROJECT TITLE
**CITY OF TORONTO
ACCESSIBILITY UPGRADES**

PROJECT ADDRESS
**50 RICHMOND ST. E.
RENOVATIONS
50 RICHMOND STREET EAST
TORONTO, ONTARIO**

PROJECT NO:
9119-19-0162 / 30286113

DRAWN BY:
M. BOJIC

CHECKED BY:
F. RASTI


PROJECT MGR:
F. BOULORIAN

APPROVED BY:
F. RASTI

SHEET TITLE
**POWER & SYSTEMS
PLAN 3RD FLOOR**

SHEET NUMBER
E2103

ISSUE
D

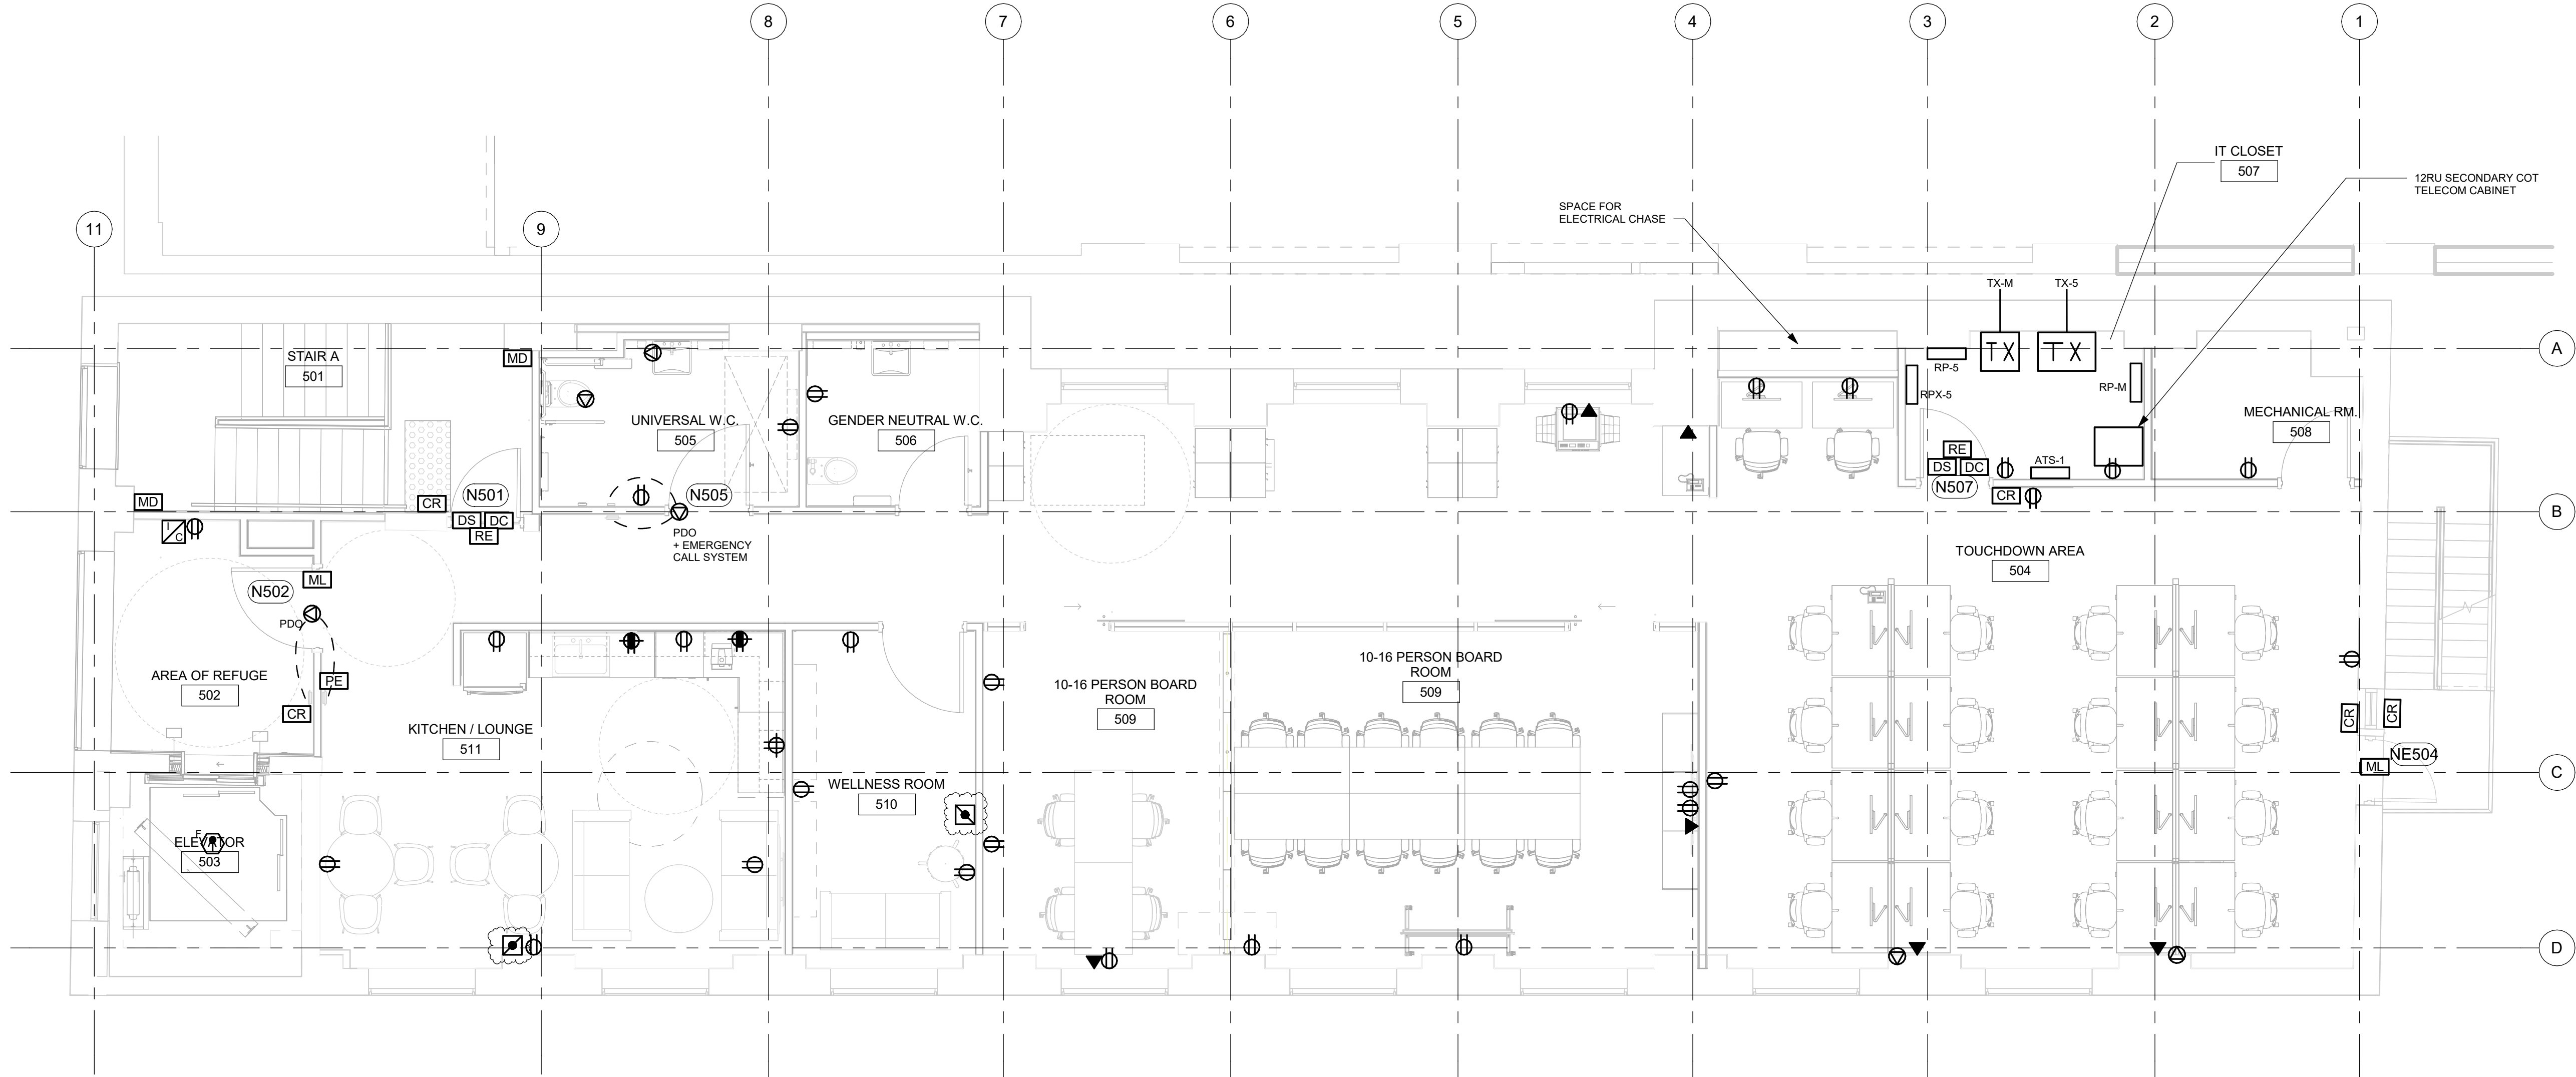

1 FIFTH FLOOR PROPOSED PLAN
E2105 / Scale: 1 : 50

- NOTES:
1. PROVIDE AUTOMATIC DOOR OPERATOR AS SHOWN ON PLAN. REFER TO ARCHITECTURAL PLANS FOR LOCATION OF PUSH BUTTONS. PROVIDE ROUGH IN AND CABLING FROM DOOR OPERATOR TO PUSH BUTTONS.

CLIENT
CITY OF TORONTO
Corporate Real Estate Management
Project Management Office
Metro Hall Toronto, ON
M5V 3C6

COPYRIGHT
This drawing has been prepared solely for the intended use, thus any reproduction or distribution for any purpose other than authorized by Arcadis is prohibited. Written dimensions shall have precedence over scaled dimensions. Contractors shall verify and be responsible for all dimensions and conditions on the job, and Arcadis shall be informed of any variations from the dimensions and conditions shown on the drawing. Shop drawings shall be submitted by Arcadis for general conformance before proceeding with fabrication.

Arcadis Professional Services (Canada) Inc.

| ISSUES | | |
|--------|----------------|------------|
| No. | DESCRIPTION | DATE |
| A | 75% SUBMISSION | 2025-03-21 |
| B | PERMIT | 2025-08-11 |
| C | TENDER | 2025-09-02 |
| D | ADDENDUM 2 | 2025-09-11 |

CONSULTANTS

SEAL

PRIME CONSULTANT
ARCADIS
175 Galaxy Blvd,
Toronto, ON M9W 0C9, Canada
tel 416 679 1930
www.arcadis.com

PROJECT TITLE
**CITY OF TORONTO
ACCESSIBILITY UPGRADES**

PROJECT ADDRESS
**50 RICHMOND ST. E.
RENOVATIONS
50 RICHMOND STREET EAST
TORONTO, ONTARIO**

PROJECT NO:
9119-19-0162 / 30286113
DRAWN BY:
M. BOJIC
PROJECT MGR:
F. BOULORIAN
CHECKED BY:
F. RASTI
APPROVED BY:
F. RASTI

SHEET TITLE
**POWER & SYSTEMS
PLAN 5TH FLOOR**

SHEET NUMBER
E2105
ISSUE
D