
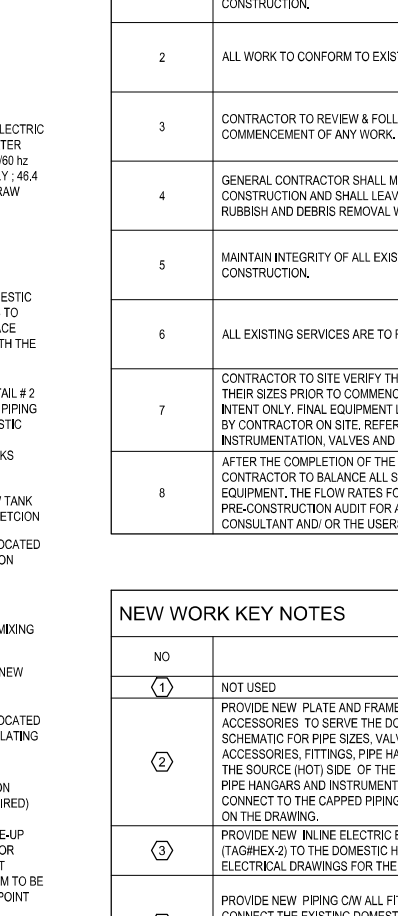



[illegible][illegible][illegible][illegible][illegible][illegible]

13702-NatureView-virt-4dwp-20200202.dwg 23/01/2025 10:29 PM 13702-NatureView-virt-4dwp-20200202.dwg 23/01/2025 10:29 PM

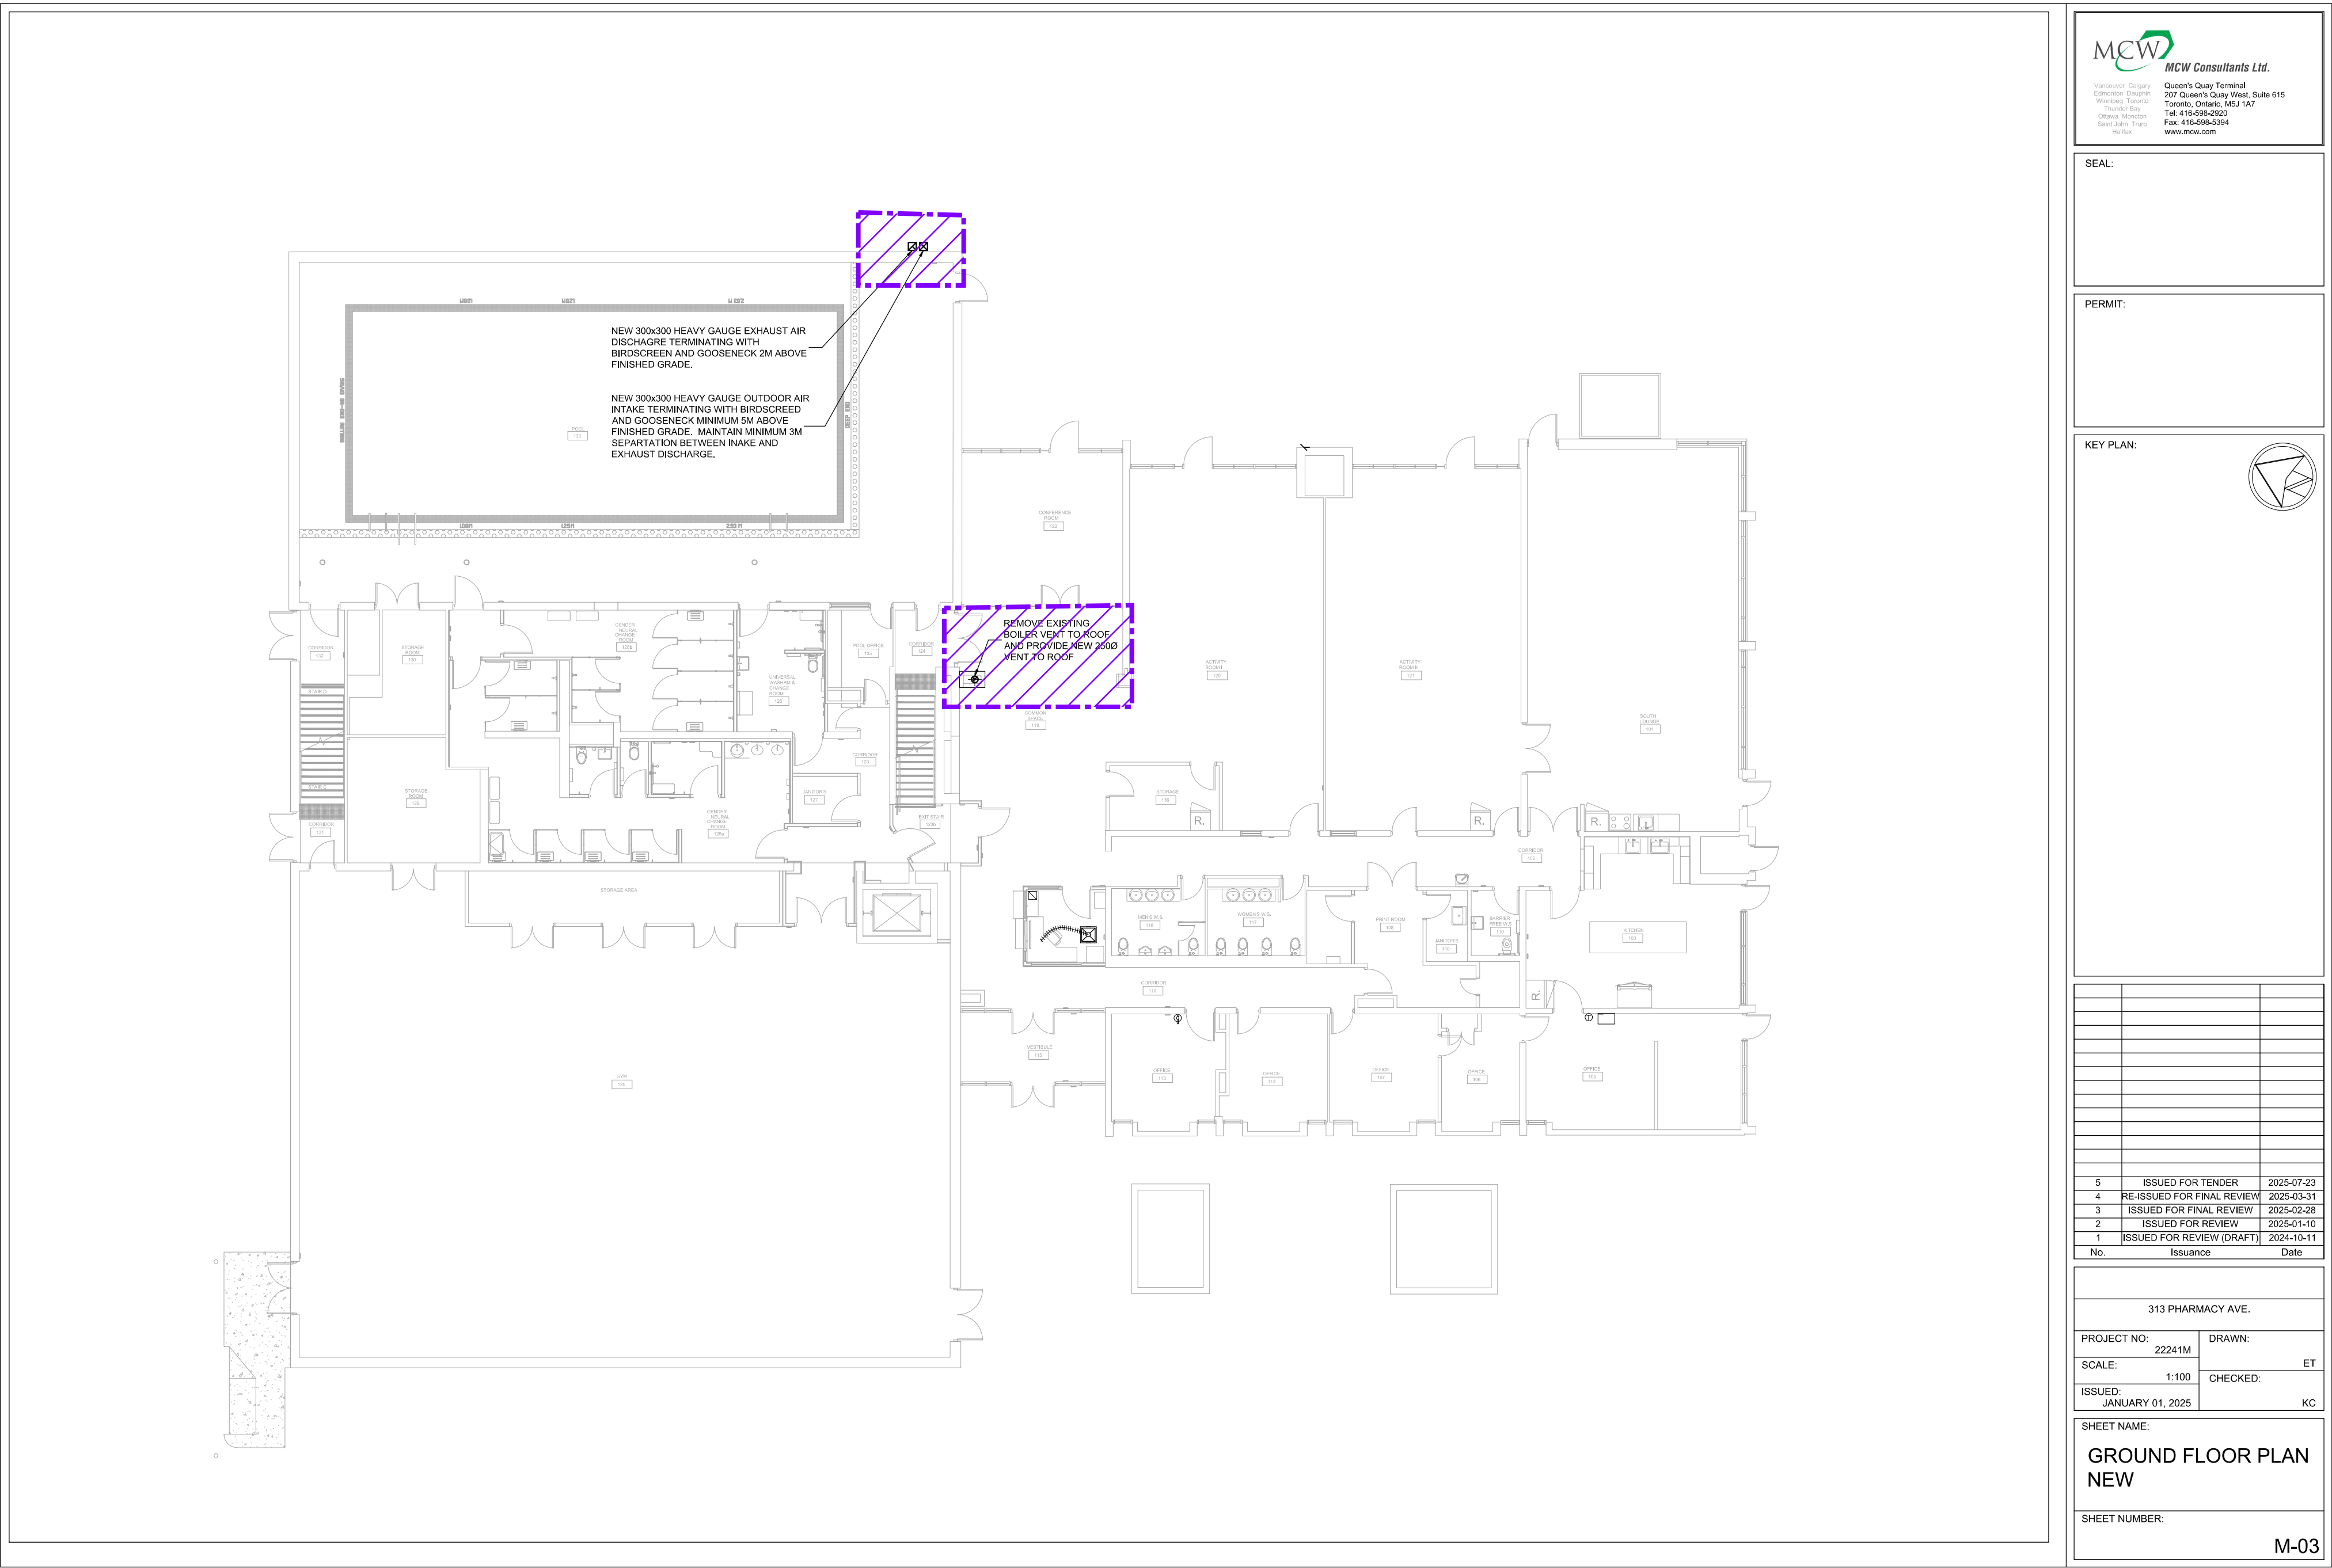


PHASE A
PHASE B
PHASE C


13702-NatureView-virt-4dwp-20200202.dwg 23/01/2025 10:29 PM 13702-NatureView-virt-4dwp-20200202.dwg 23/01/2025 10:29 PM

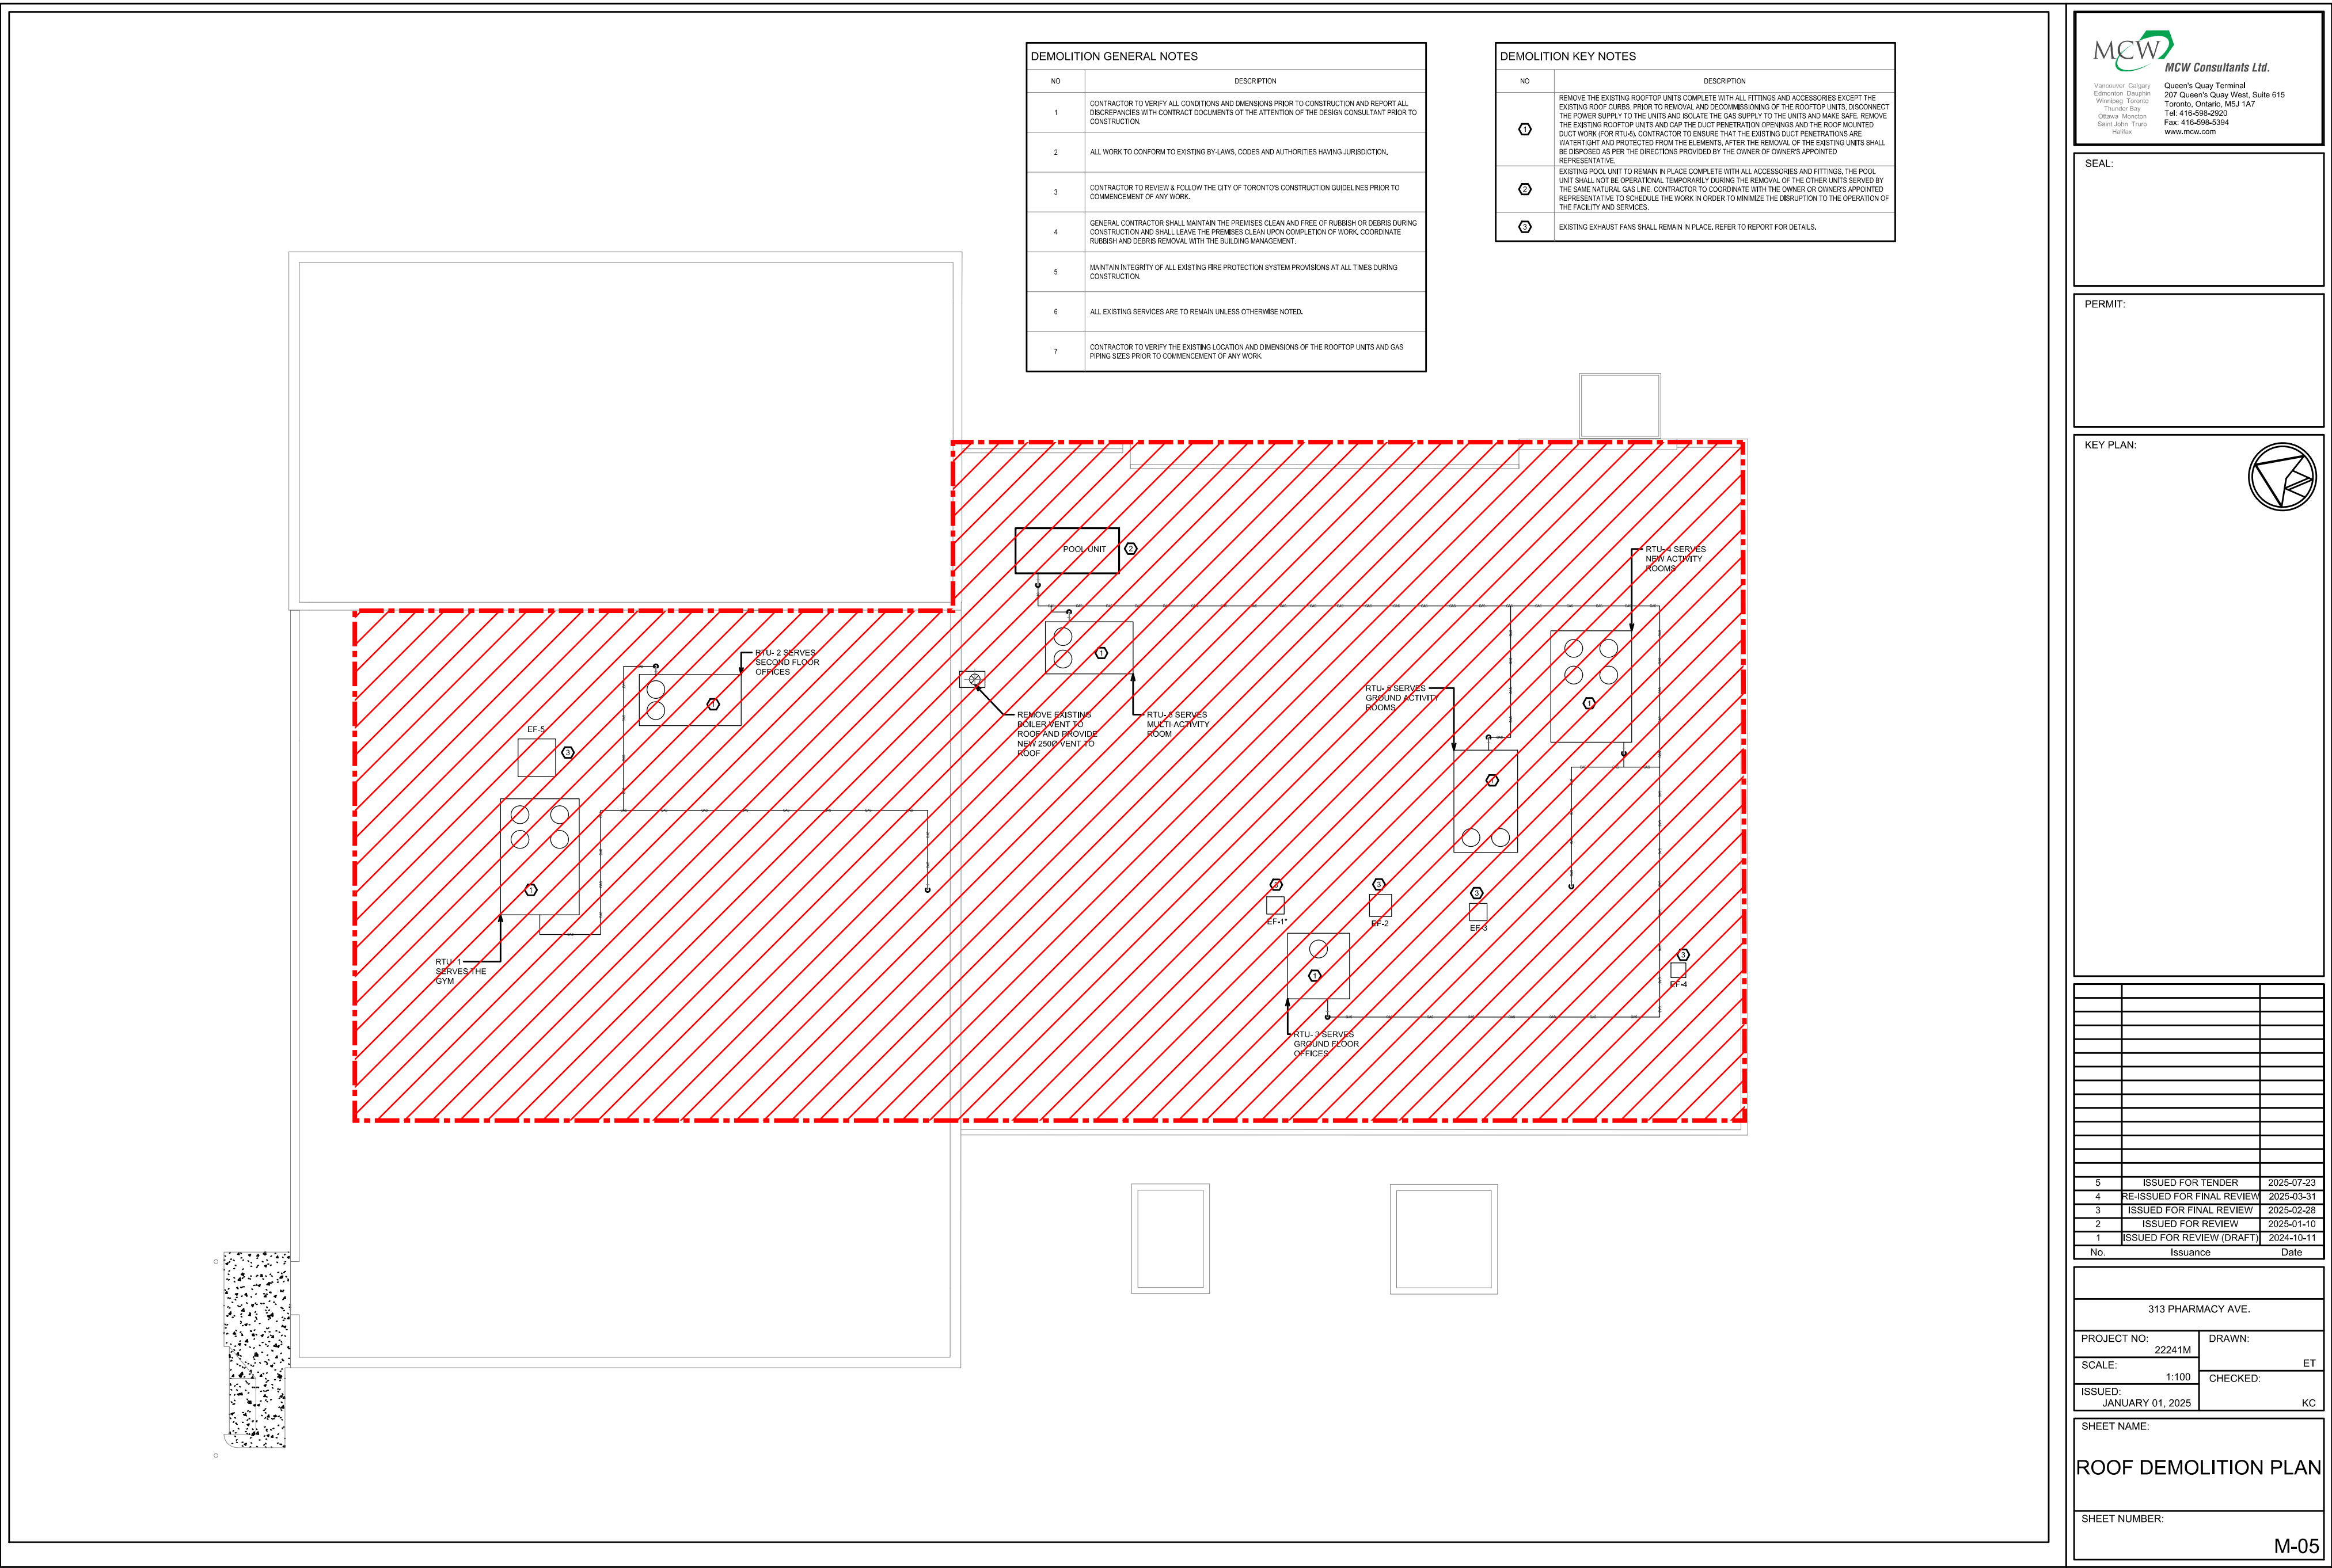

13702-NatureView-virt-4dwp-20200202.dwg 23/01/2025 10:29 PM 13702-NatureView-virt-4dwp-20200202.dwg 23/01/2025 10:29 PM

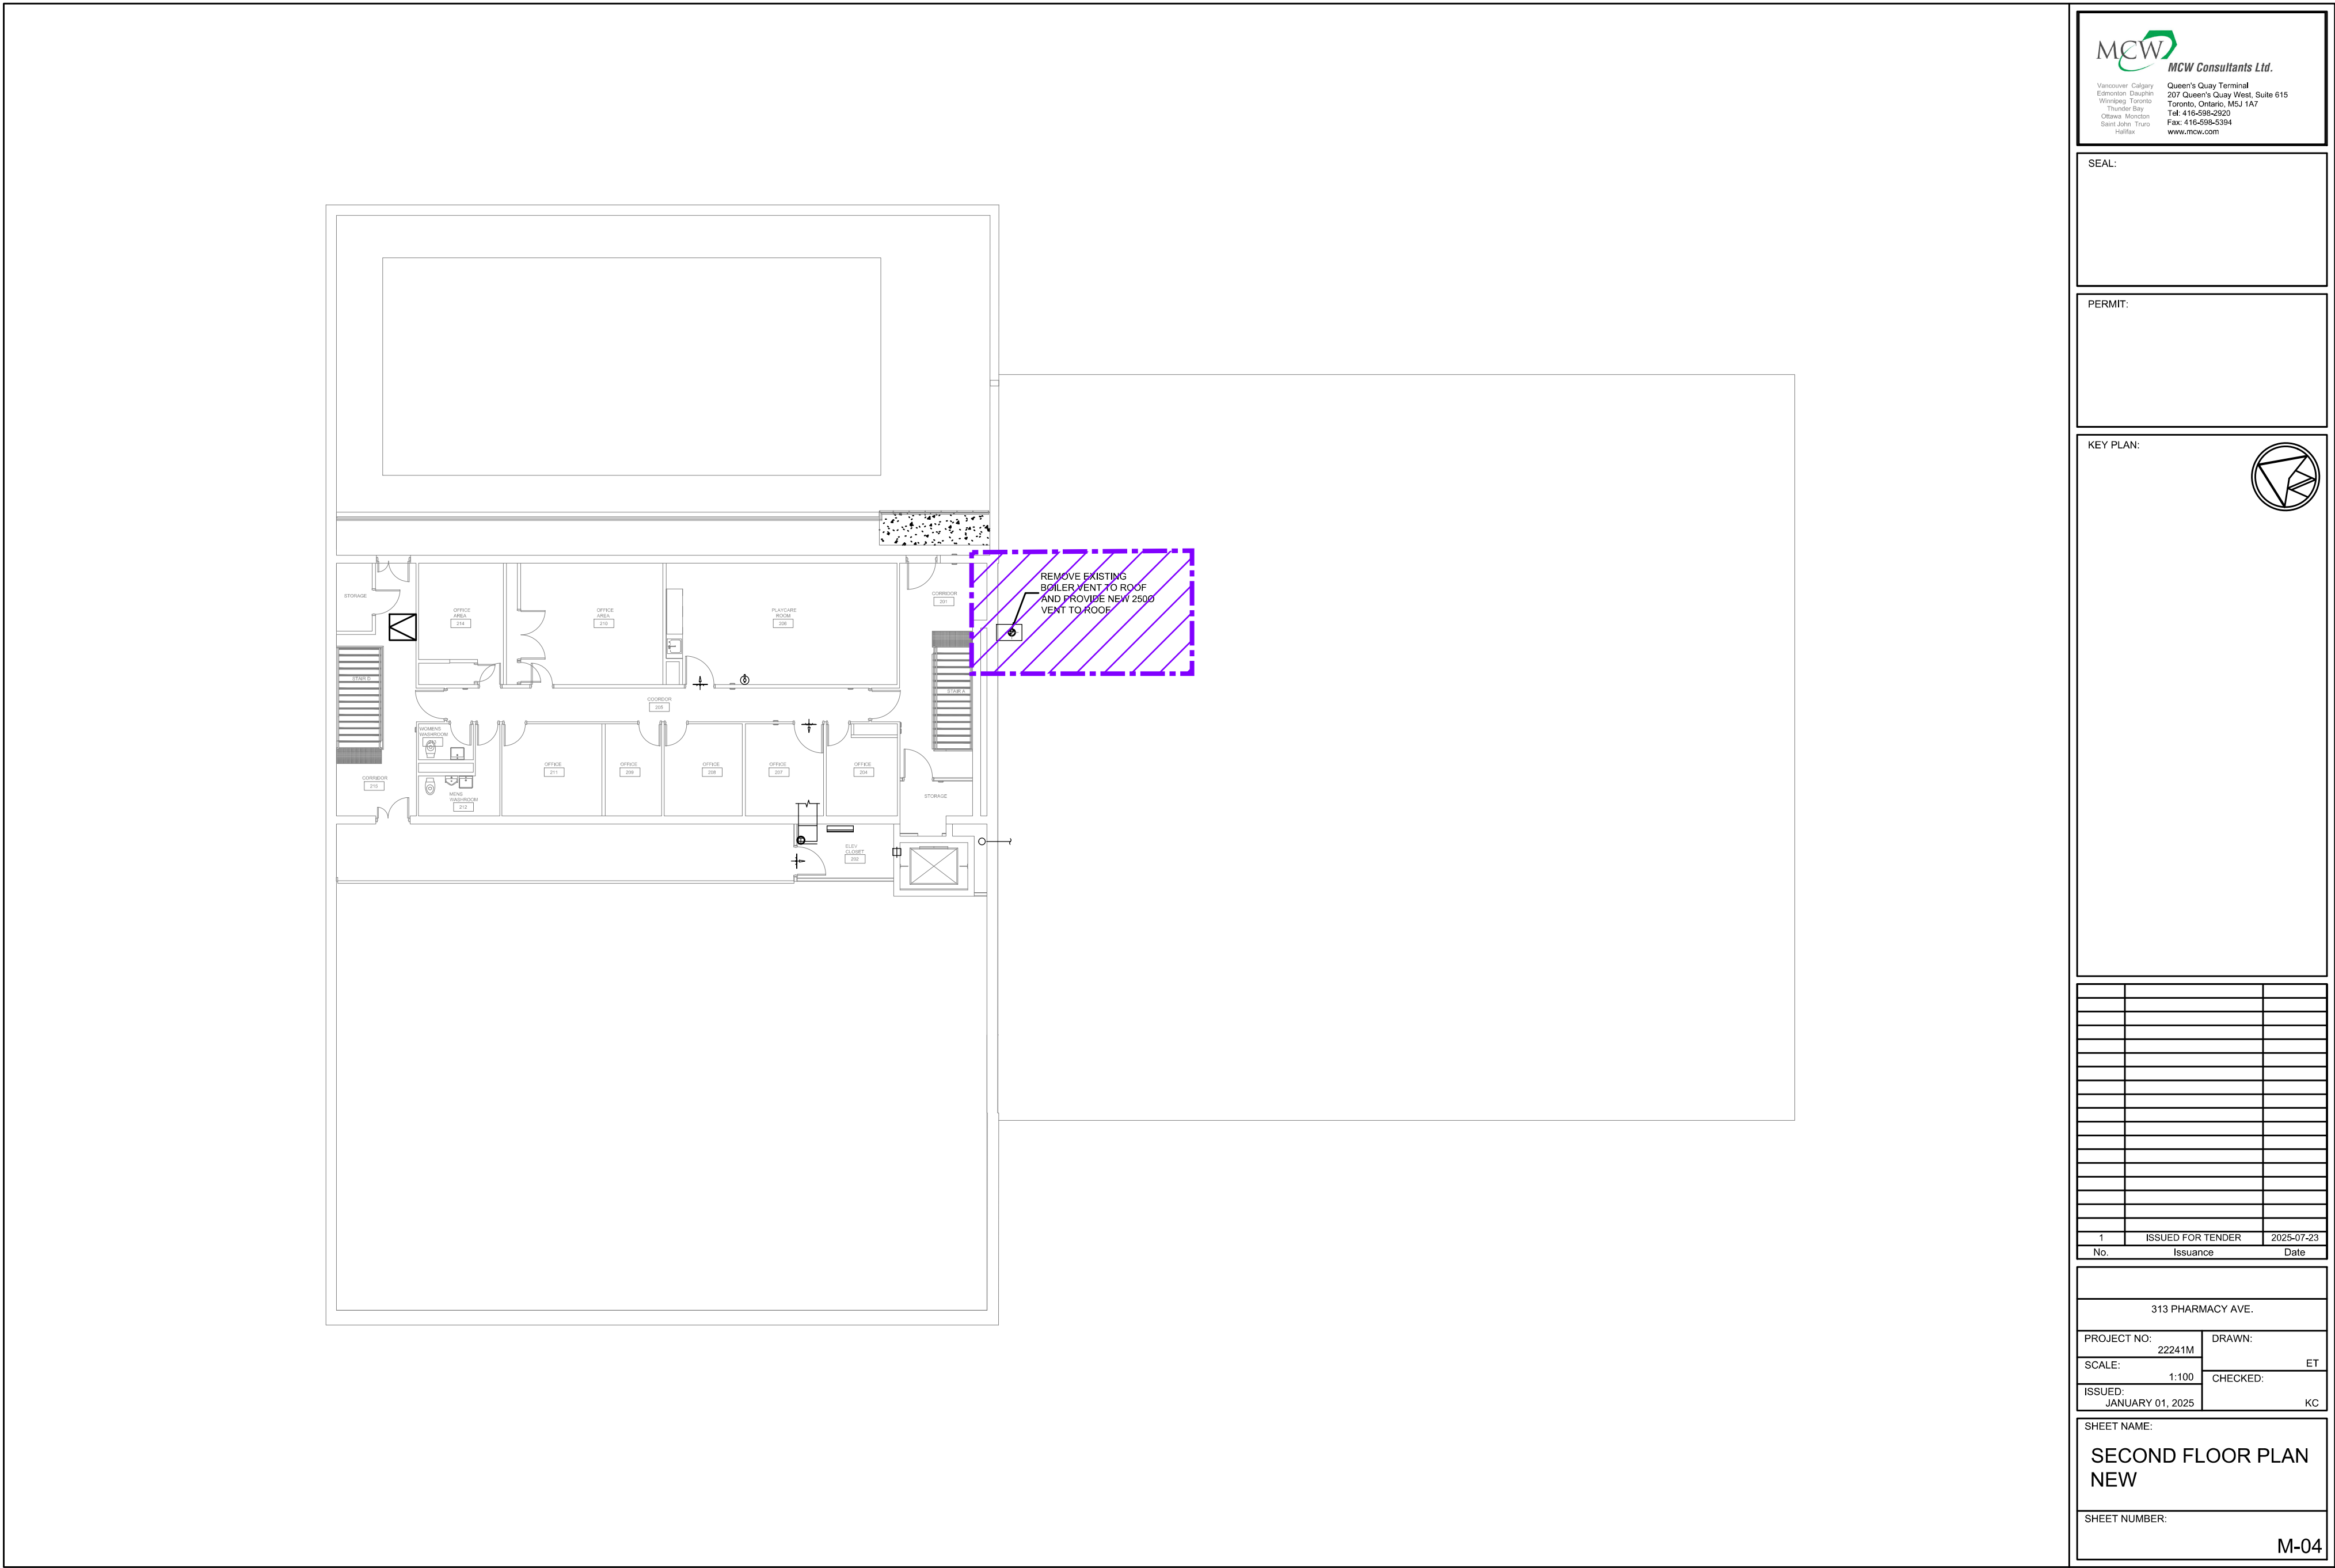

13702-NatureView-virt-4dwp-20200202.dwg 23/01/2025 10:29 PM 13702-NatureView-virt-4dwp-20200202.dwg 23/01/2025 10:29 PM

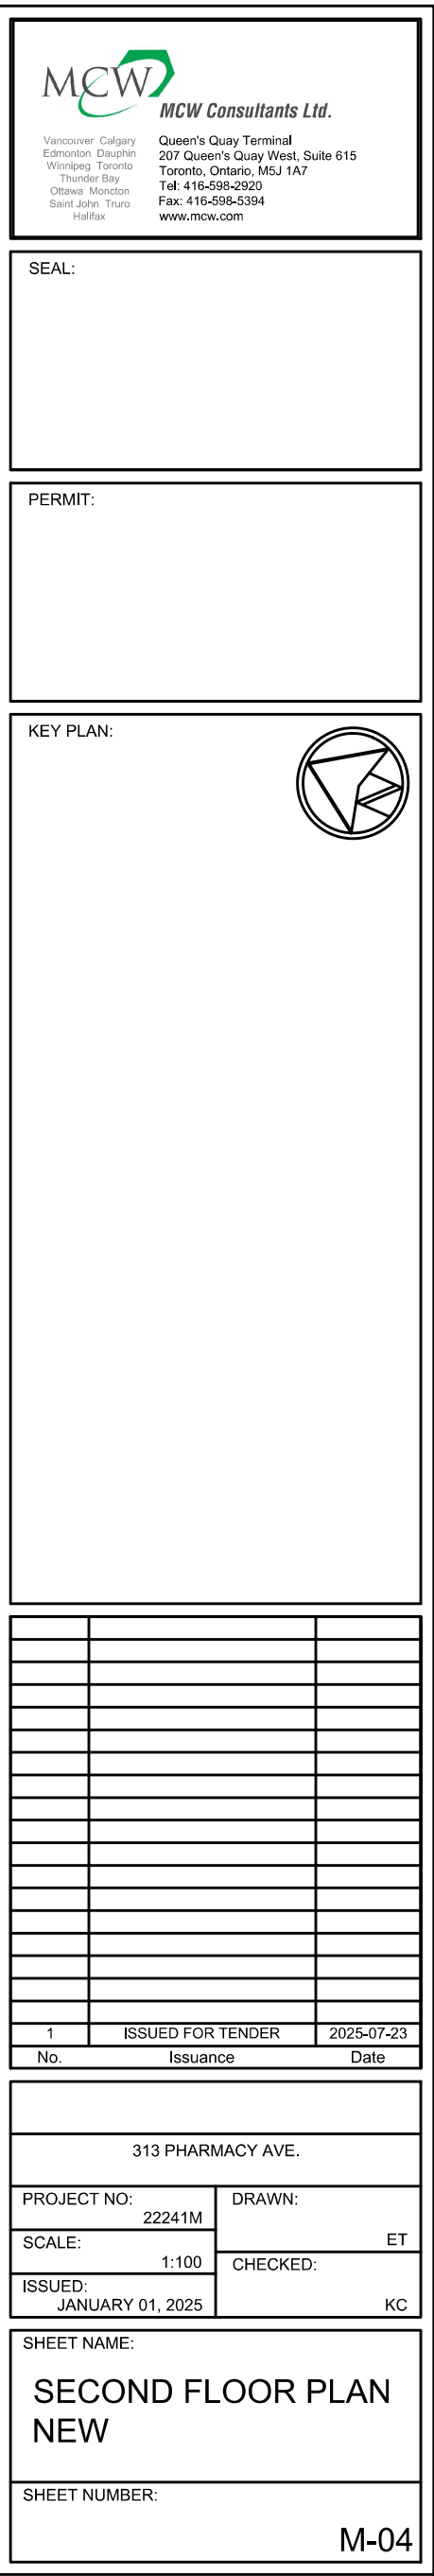

13702-NatureView-virt-4dwp-20200202.dwg 23/01/2025 10:29 PM 13702-NatureView-virt-4dwp-20200202.dwg 23/01/2025 10:29 PM

