

THE CONTENTS OF THIS DRAWING AND SPECIFICATIONS
REMAIN THE COPYRIGHT PROPERTY OF
THOMAS BROWN ARCHITECT INC.
AND MUST BE RETURNED UPON COMPLETION OF THE WORK.

ISSUE OR REVISION		
NO.	ISSUED FOR	DATE
5	60% CONTRACT DOCUMENTS	2020.09.28
8	90% CONTRACT DOCUMENTS	2020.12.03
12	BUILDING PERMIT	2023.07.07
14	100% CLIENT REVIEW PRE-TENDER	2023.10.17
19	TENDER	2025-10-30
22	ADDENDUM #7	2026-01-21

**YORK REGION PRS #33 RFTC
397-21**

2960 TESTON ROAD, VAUGHAN

PROJECT :

CLIENT

THE CONTRACTOR SHALL VERIFY ALL DIMENSIONS PRIOR TO COMMENCEMENT OF THE WORK. ANY DISCREPANCIES ARE TO BE REPORTED TO THE CONSULTANT.

ARCHITECT
THOMASBROWNARCHITECTS
197 SPADINA AVENUE, SUITE 500 | TORONTO ONTARIO | M5T 2C8

PROFESSIONAL SEAL

DWG TITLE

BUILDING SECTIONS

ORIENTATION



DATE 2020-11-18

PROJECT No. 1622

DRAWING No. **A7.2**

REVISION

22

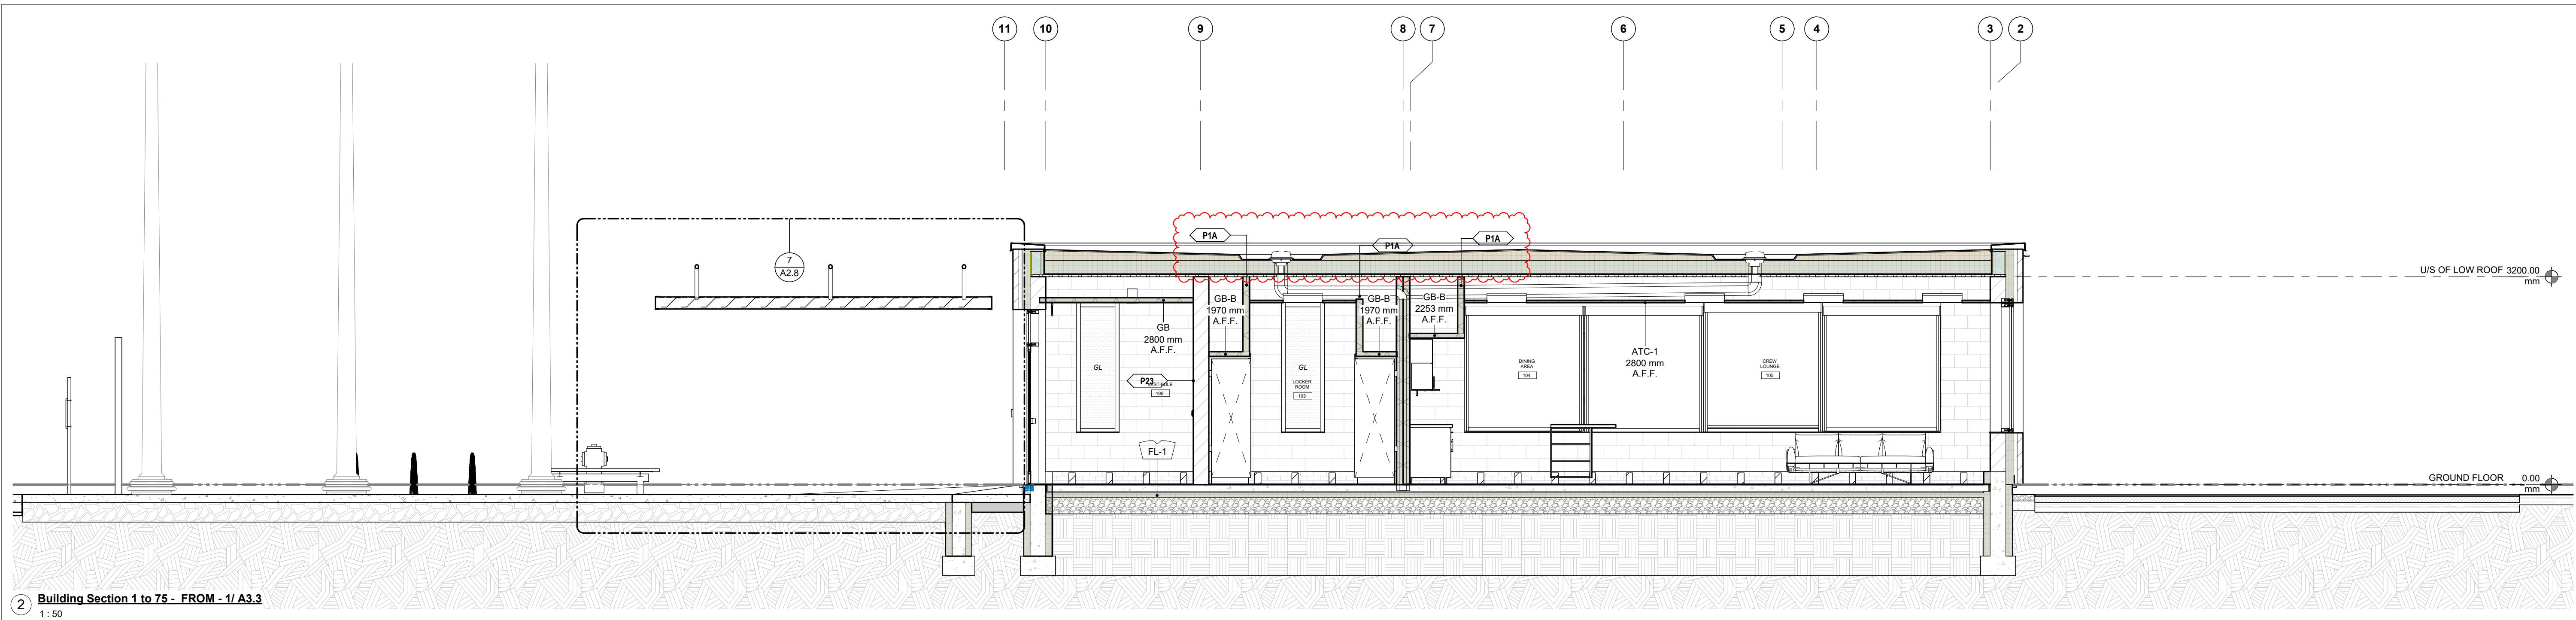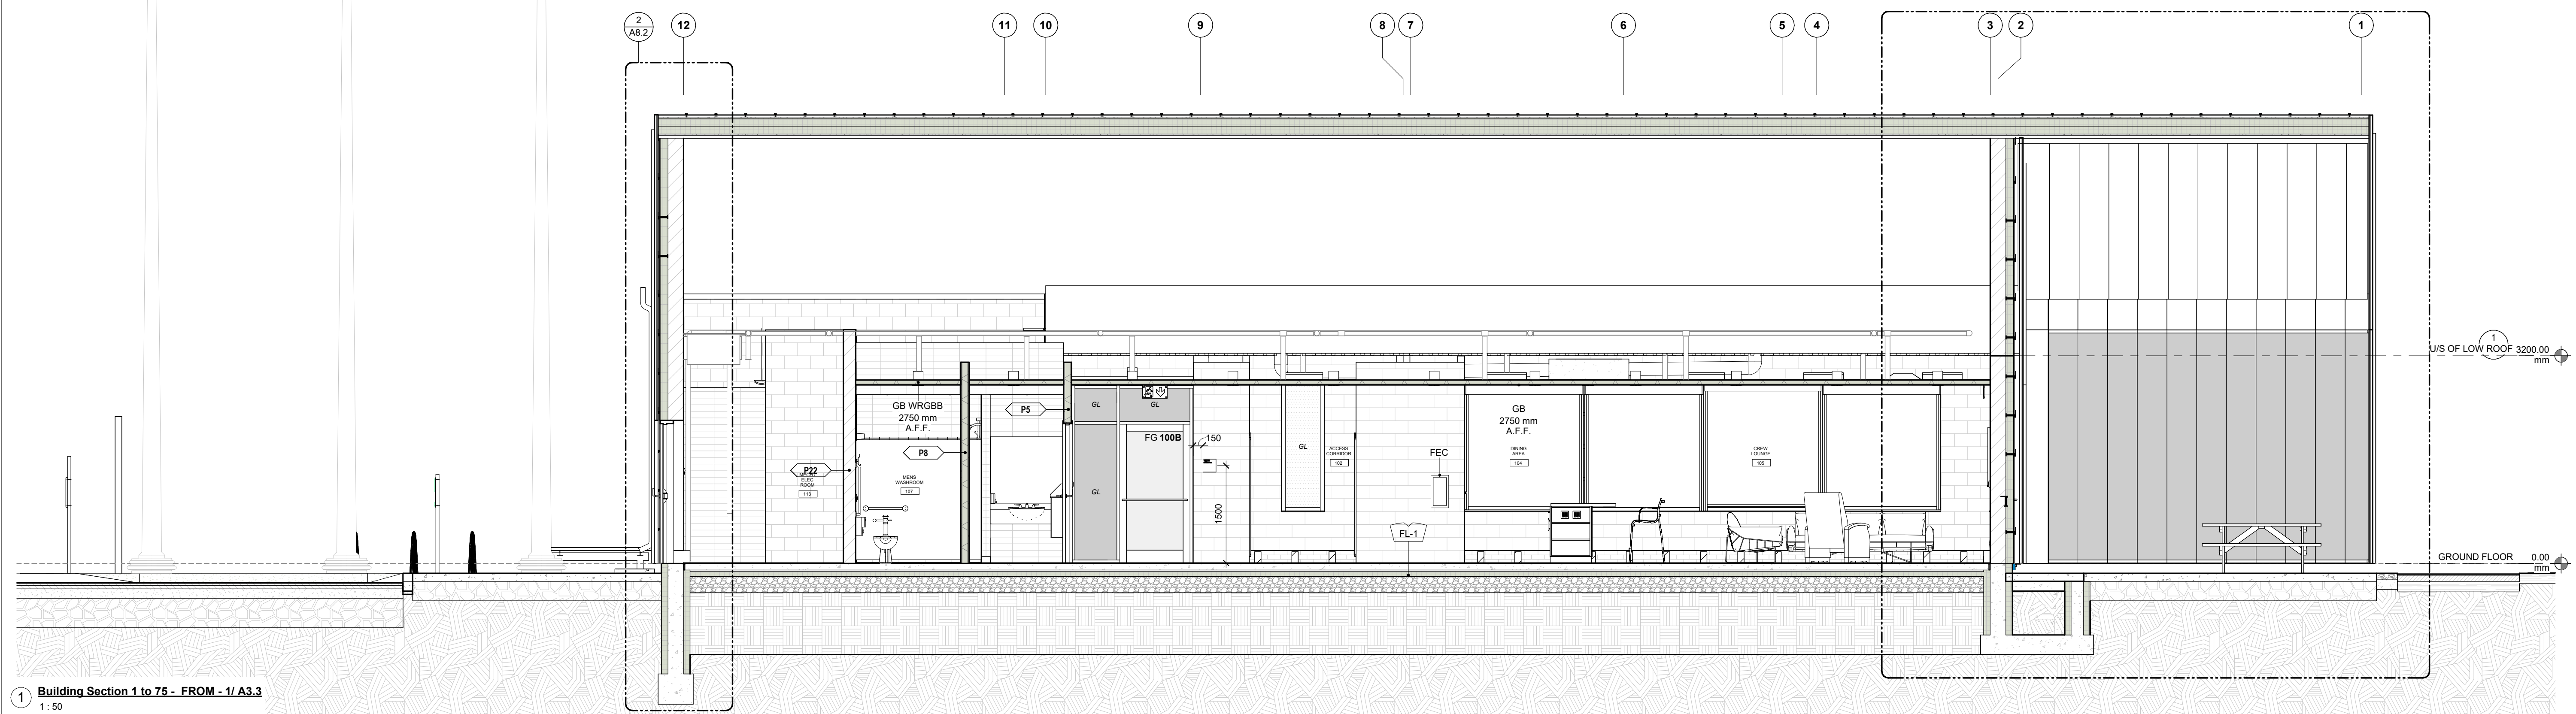

2026-01-26 3:25:05 PM